


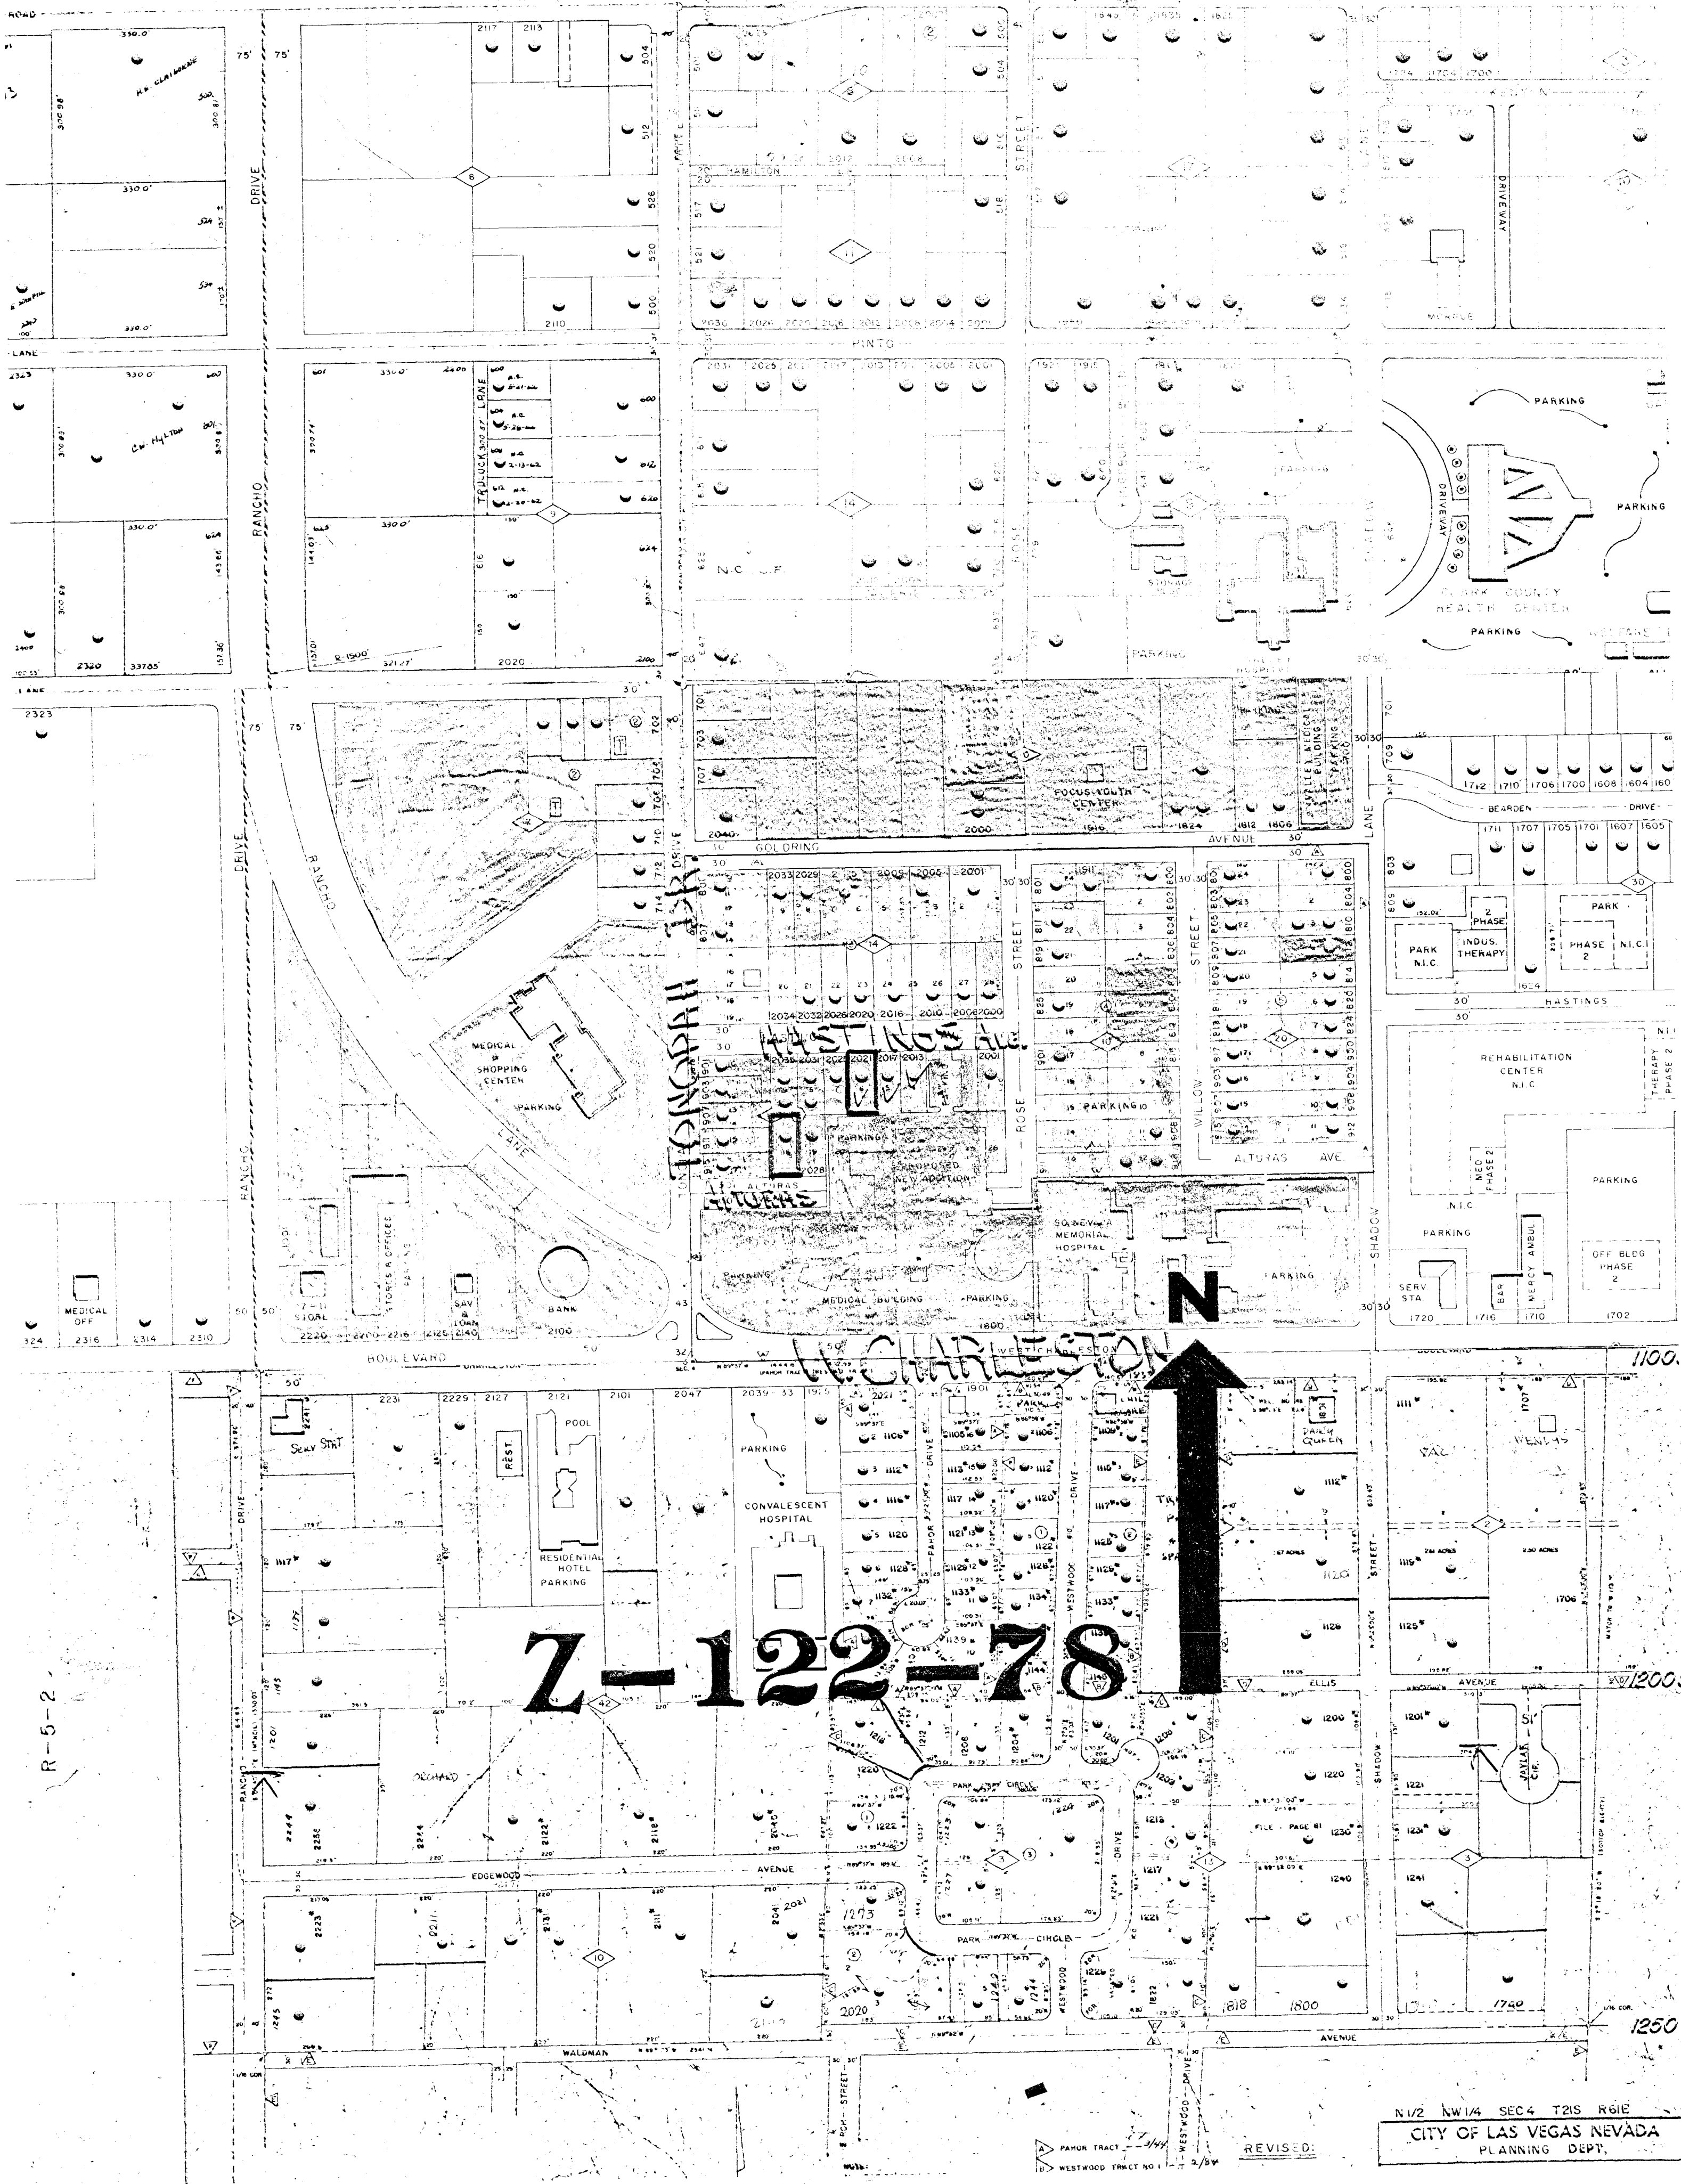

N 1/2 NW 1/4 SEC 4 T2S R6E
CITY OF LAS VEGAS, NEVADA
PLANNING DEPT.

REVISED:

PAPOR TRACT
WESTWOOD TRACT NO 1

R-5-2

E
U
N
I
T
O
N
P
A
R
K
I
N
G
L
O
T
S

HASTINGS

AVENUE

STREET

WILLOW


ALTURAS AVENUE

C H A R L E S T O N



S O U L E V A R D

PARKING LOT
MASTER PLAN

SCALE: 1" = 40'

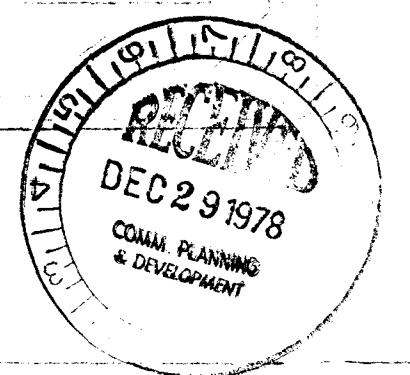

SOUTHERN NEVADA MEMORIAL HOSP.	
1800 WEST CHARLESTON LAS VEGAS, NEV.	
SCALE: 1" = 40'	APPROVED BY: RAB
DATE: AUG 14 1978	DRAWN BY: RAB
SITE PLAN	
Z-122-78	
PARKING LOTS	DRAWING NUMBER
	1 OF 1

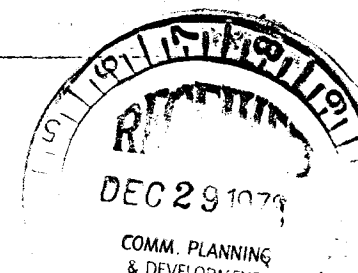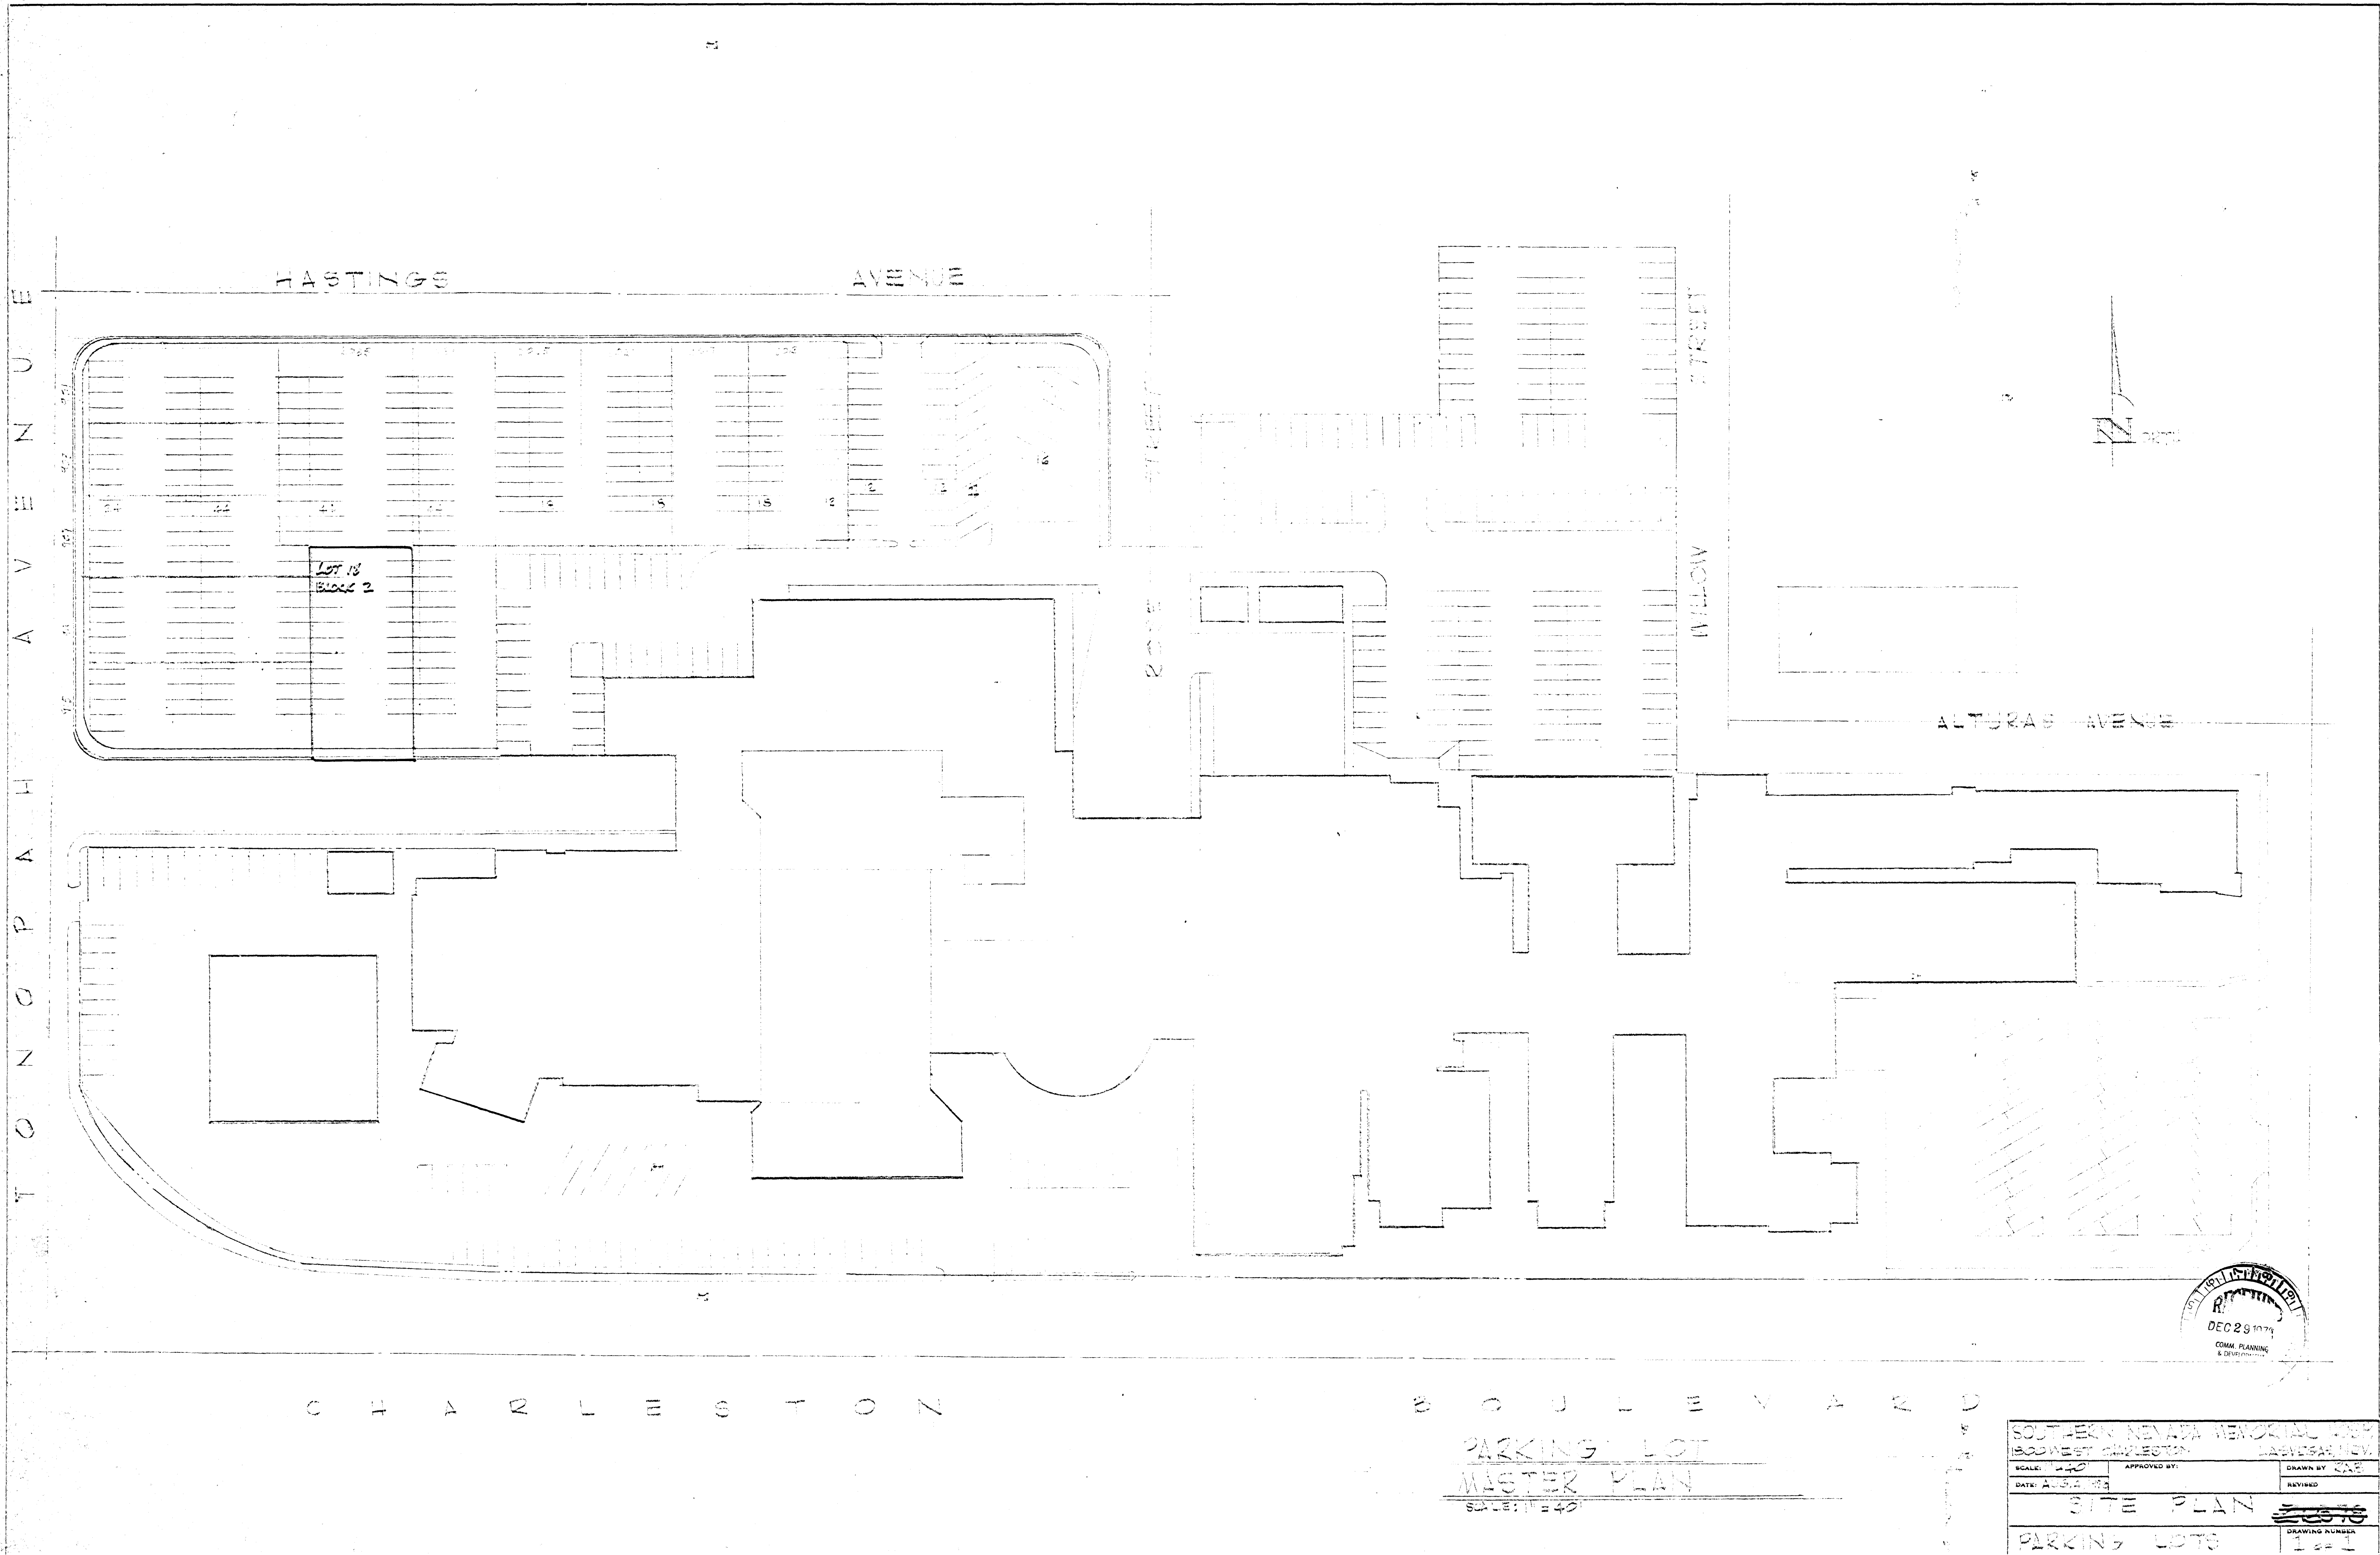

PARKING LOT
MASTER PLAN
SCALE: 1" = 40'

SOUTHERN NEVADA MEMORIAL HOSPITAL	
1500 WEST CHARLESTON LAS VEGAS, NEV.	
SCALE: 1" = 40'	APPROVED BY: [Signature]
DATE: AUG 29 1978	DRAWN BY: C.A.B.
SITE PLAN	
PARKING LOTS	
DRAWING NUMBER 1 of 1	

Z-122-78