




WEST ELEVATION (FRONT)

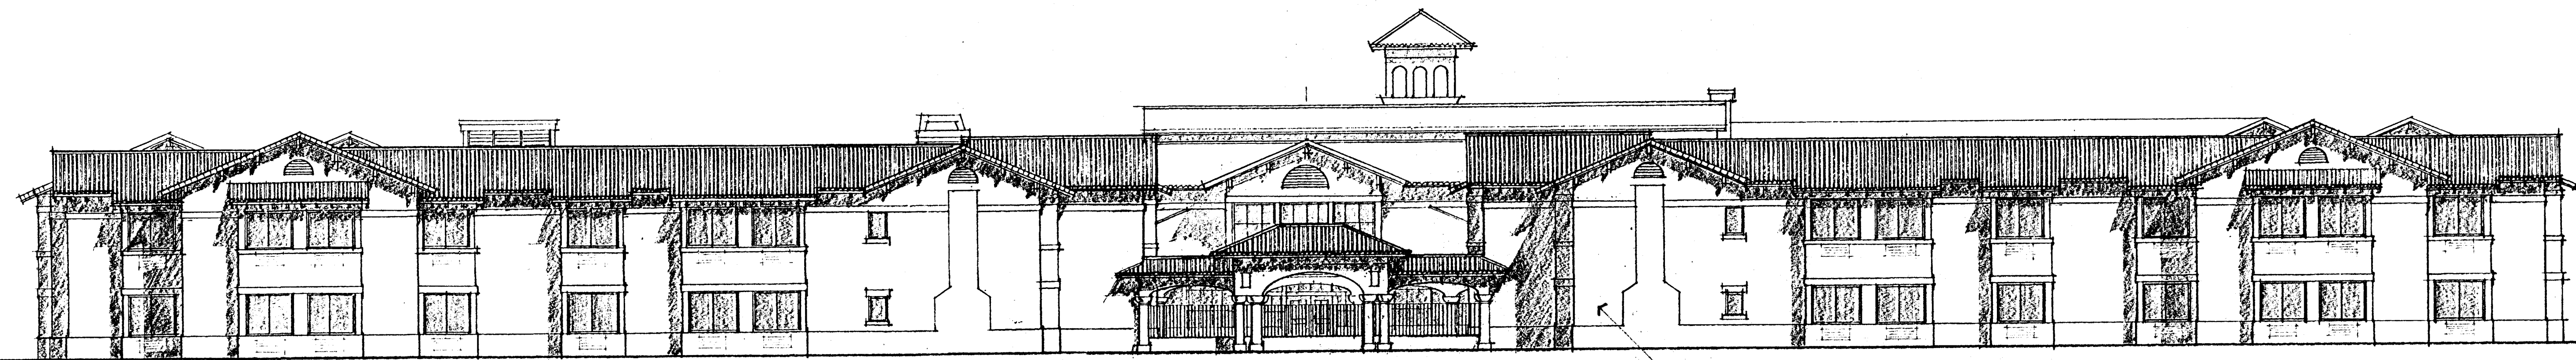

EAST ELEVATION (REAR)

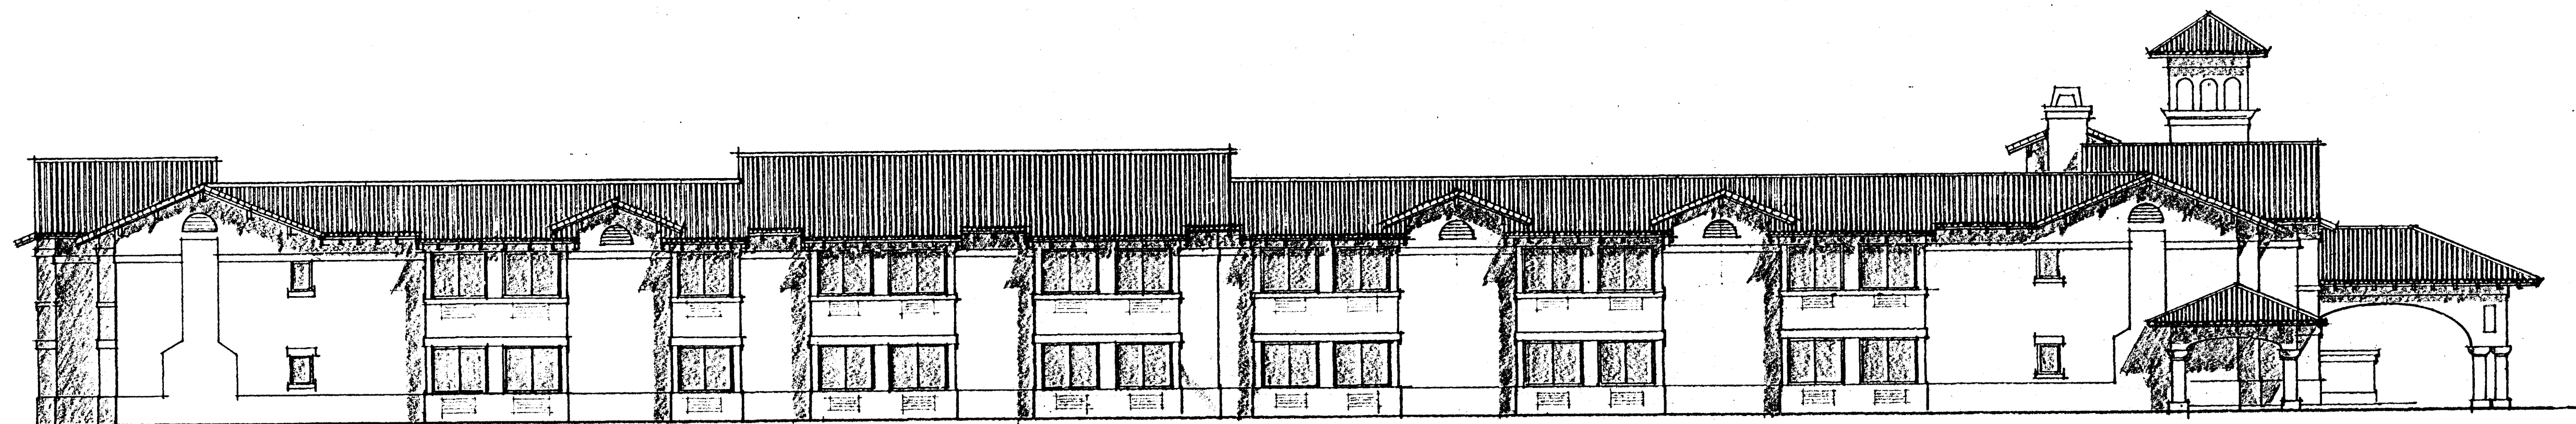

NORTH ELEVATION

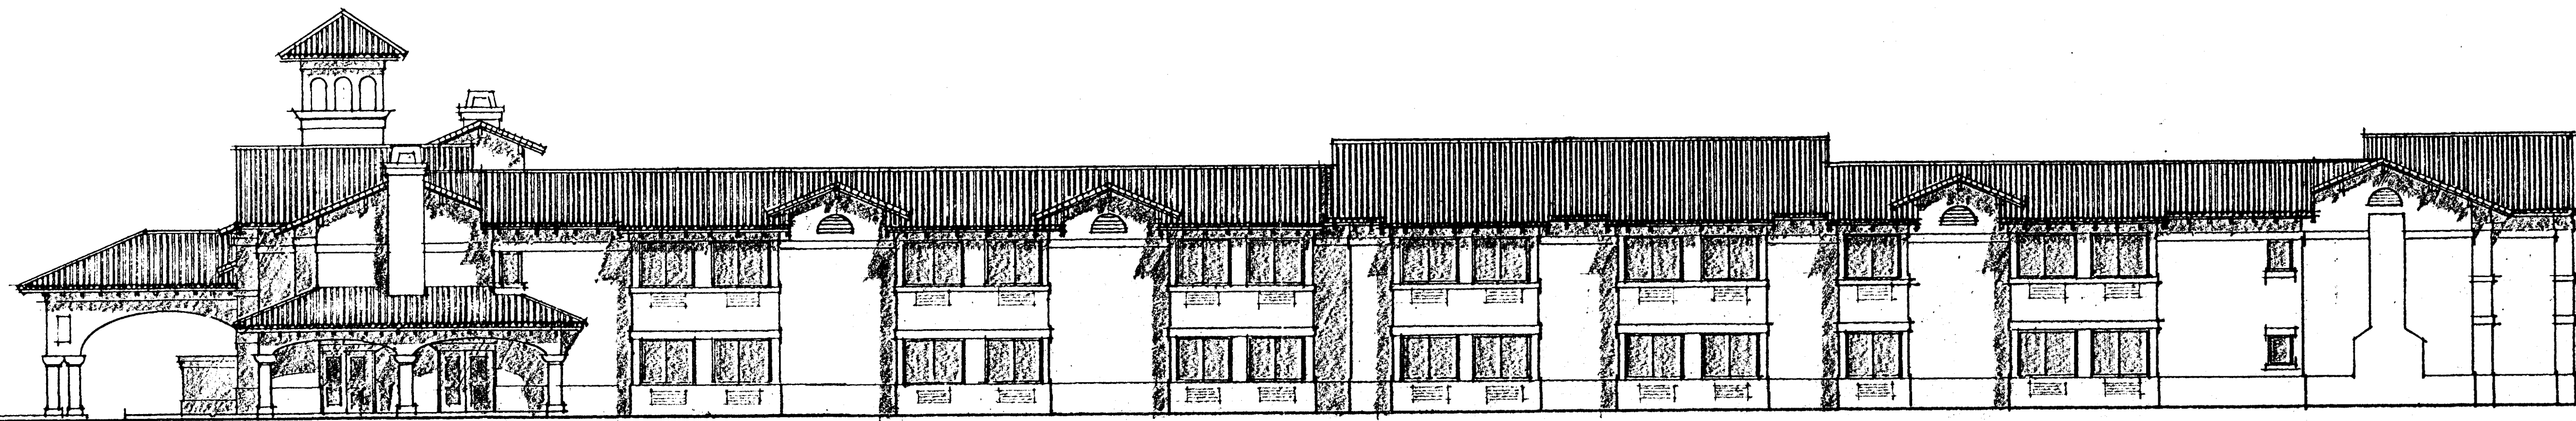

SOUTH ELEVATION

DECEMBER 11, 1995


EXTERIOR ELEVATIONS

OAKMONT SENIOR ASSISTED CARE FACILITY AT FORT APACHE

Fort Apache Road at Desert Inn
Las Vegas, Nevada


■ Daniel Macdonald AIA, Architect
1040 B Street San Rafael, CA 94901

in association with
TWM
444 Tenth Street suite 202 Santa Rosa, CA 95401 (707) 542-4041

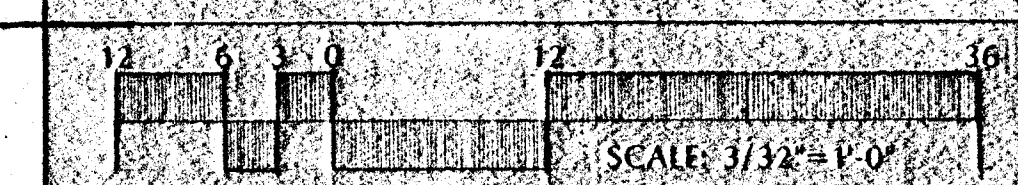


Z-122-87(1)

PC: 1/11/95 App.

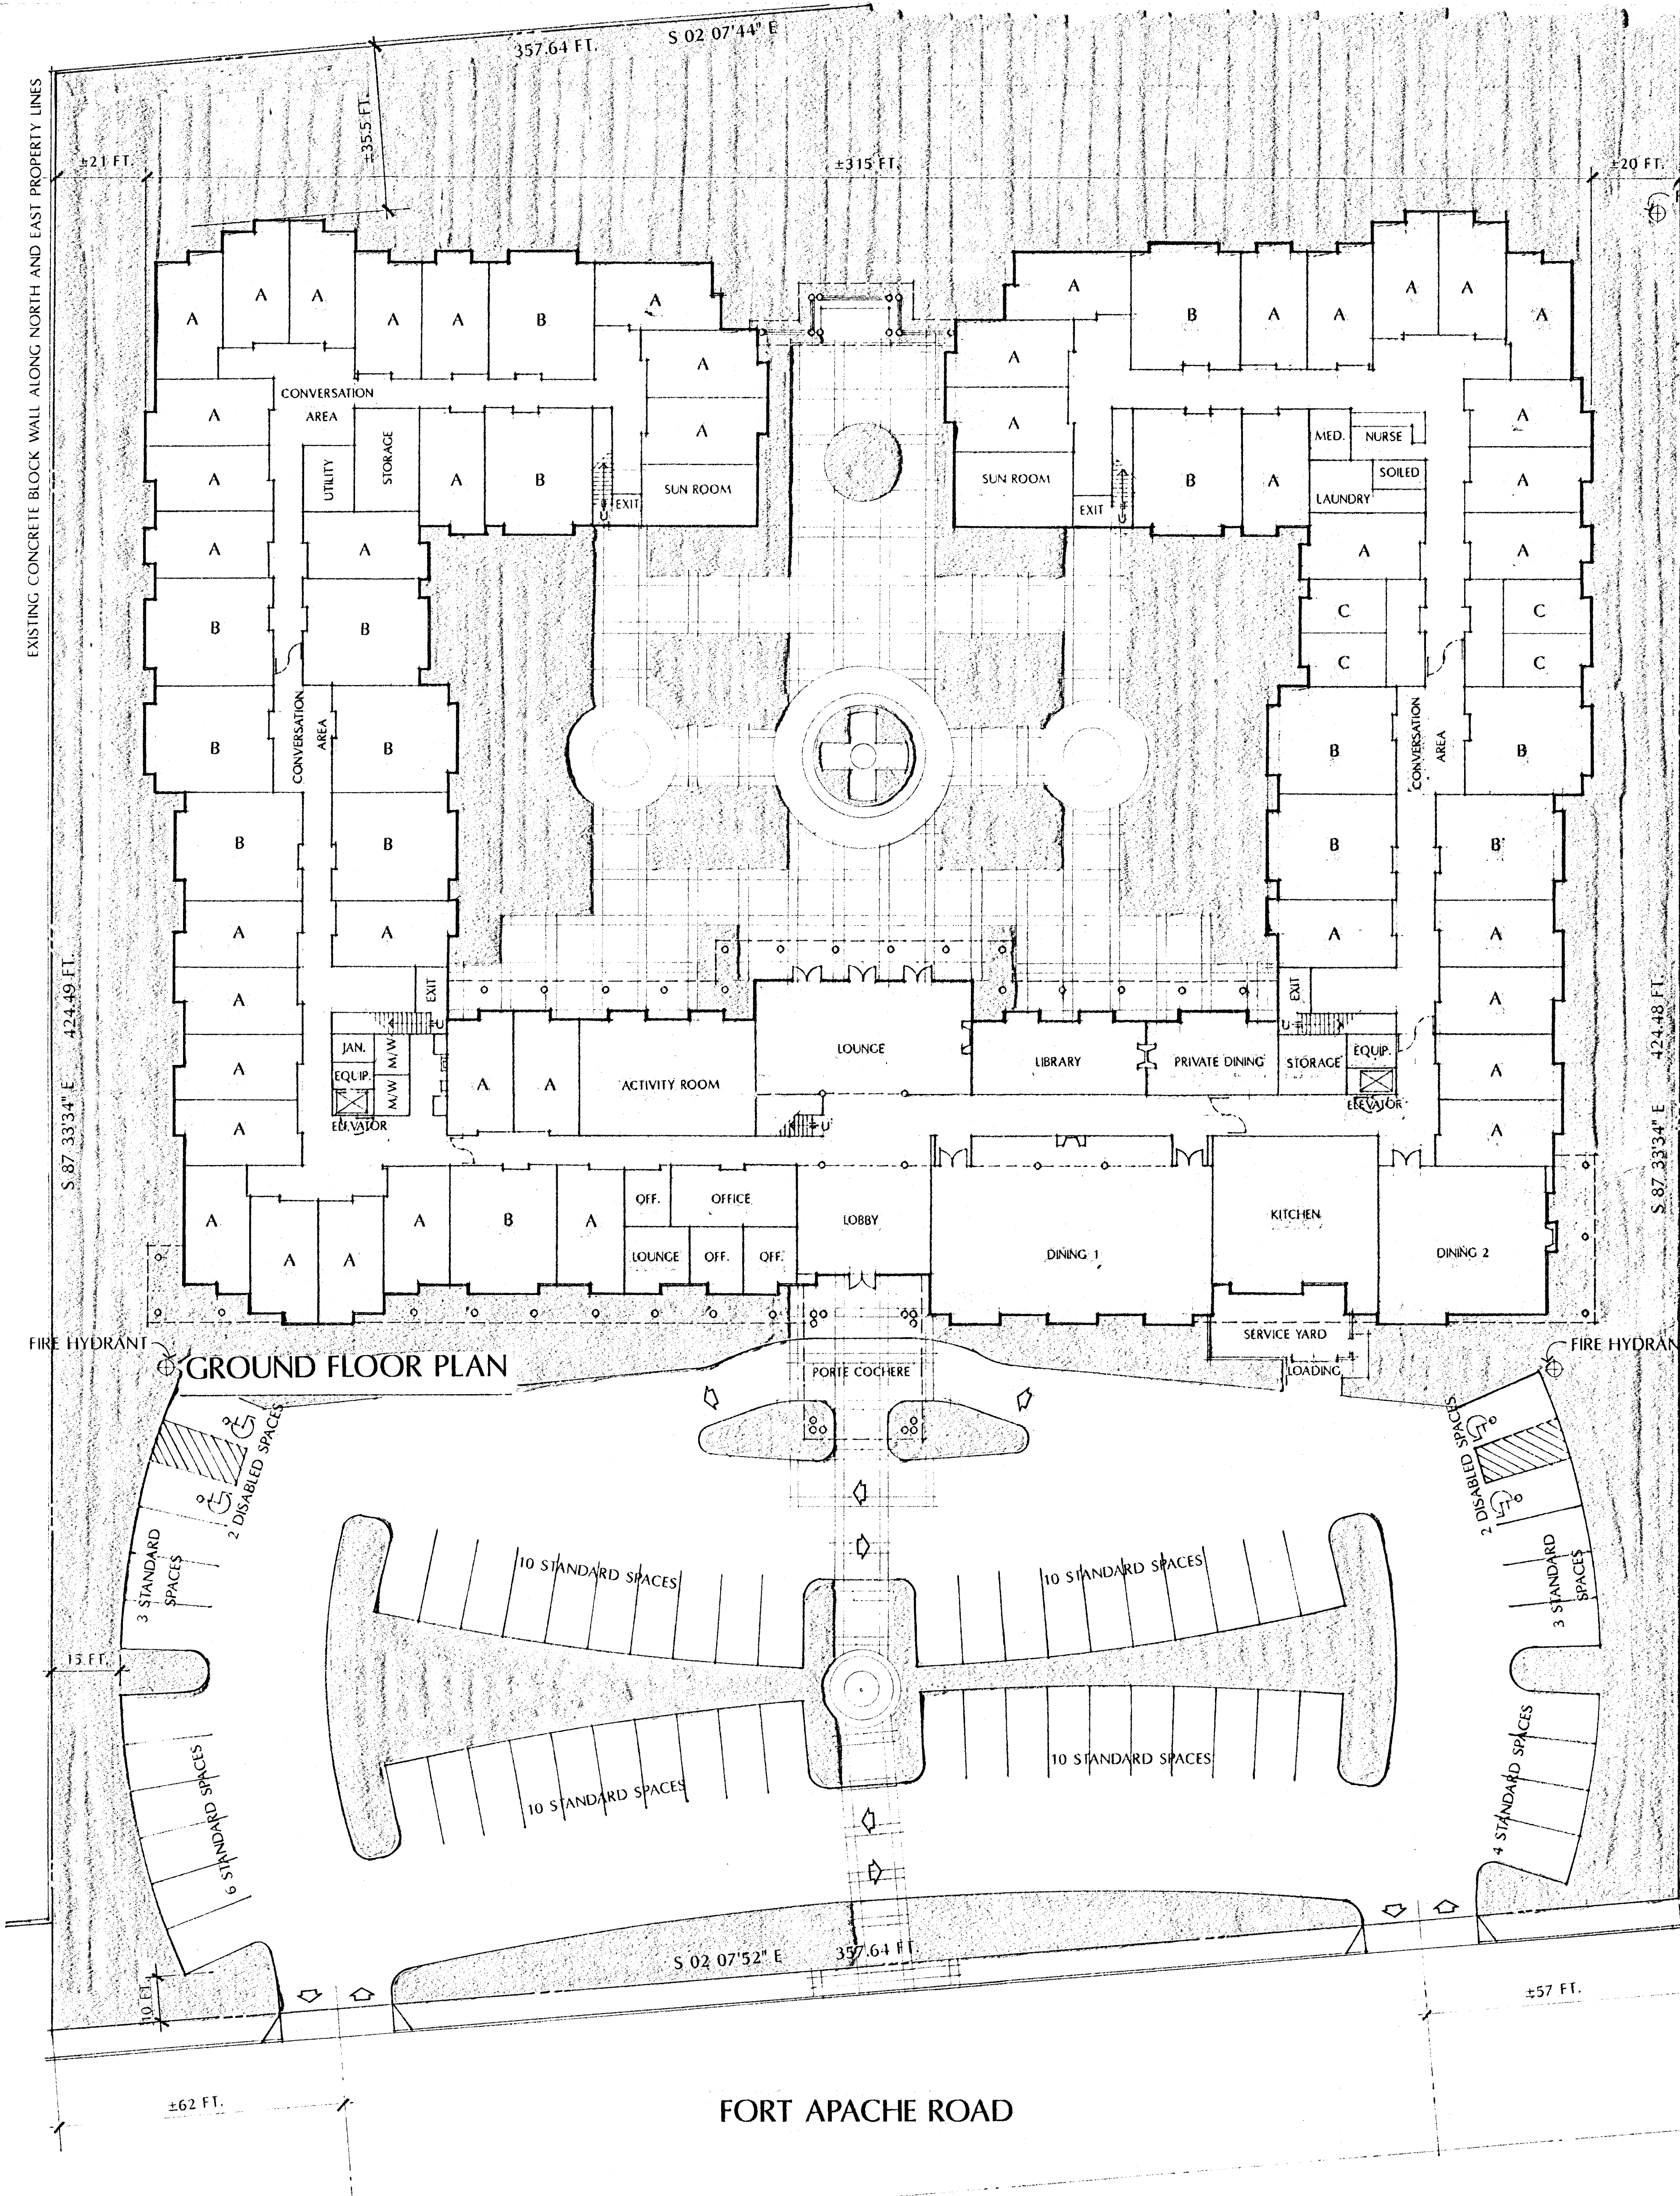

NOTE: ADJACENT PROPERTY TO PROVIDE FIRE DEPARTMENT ACCESS

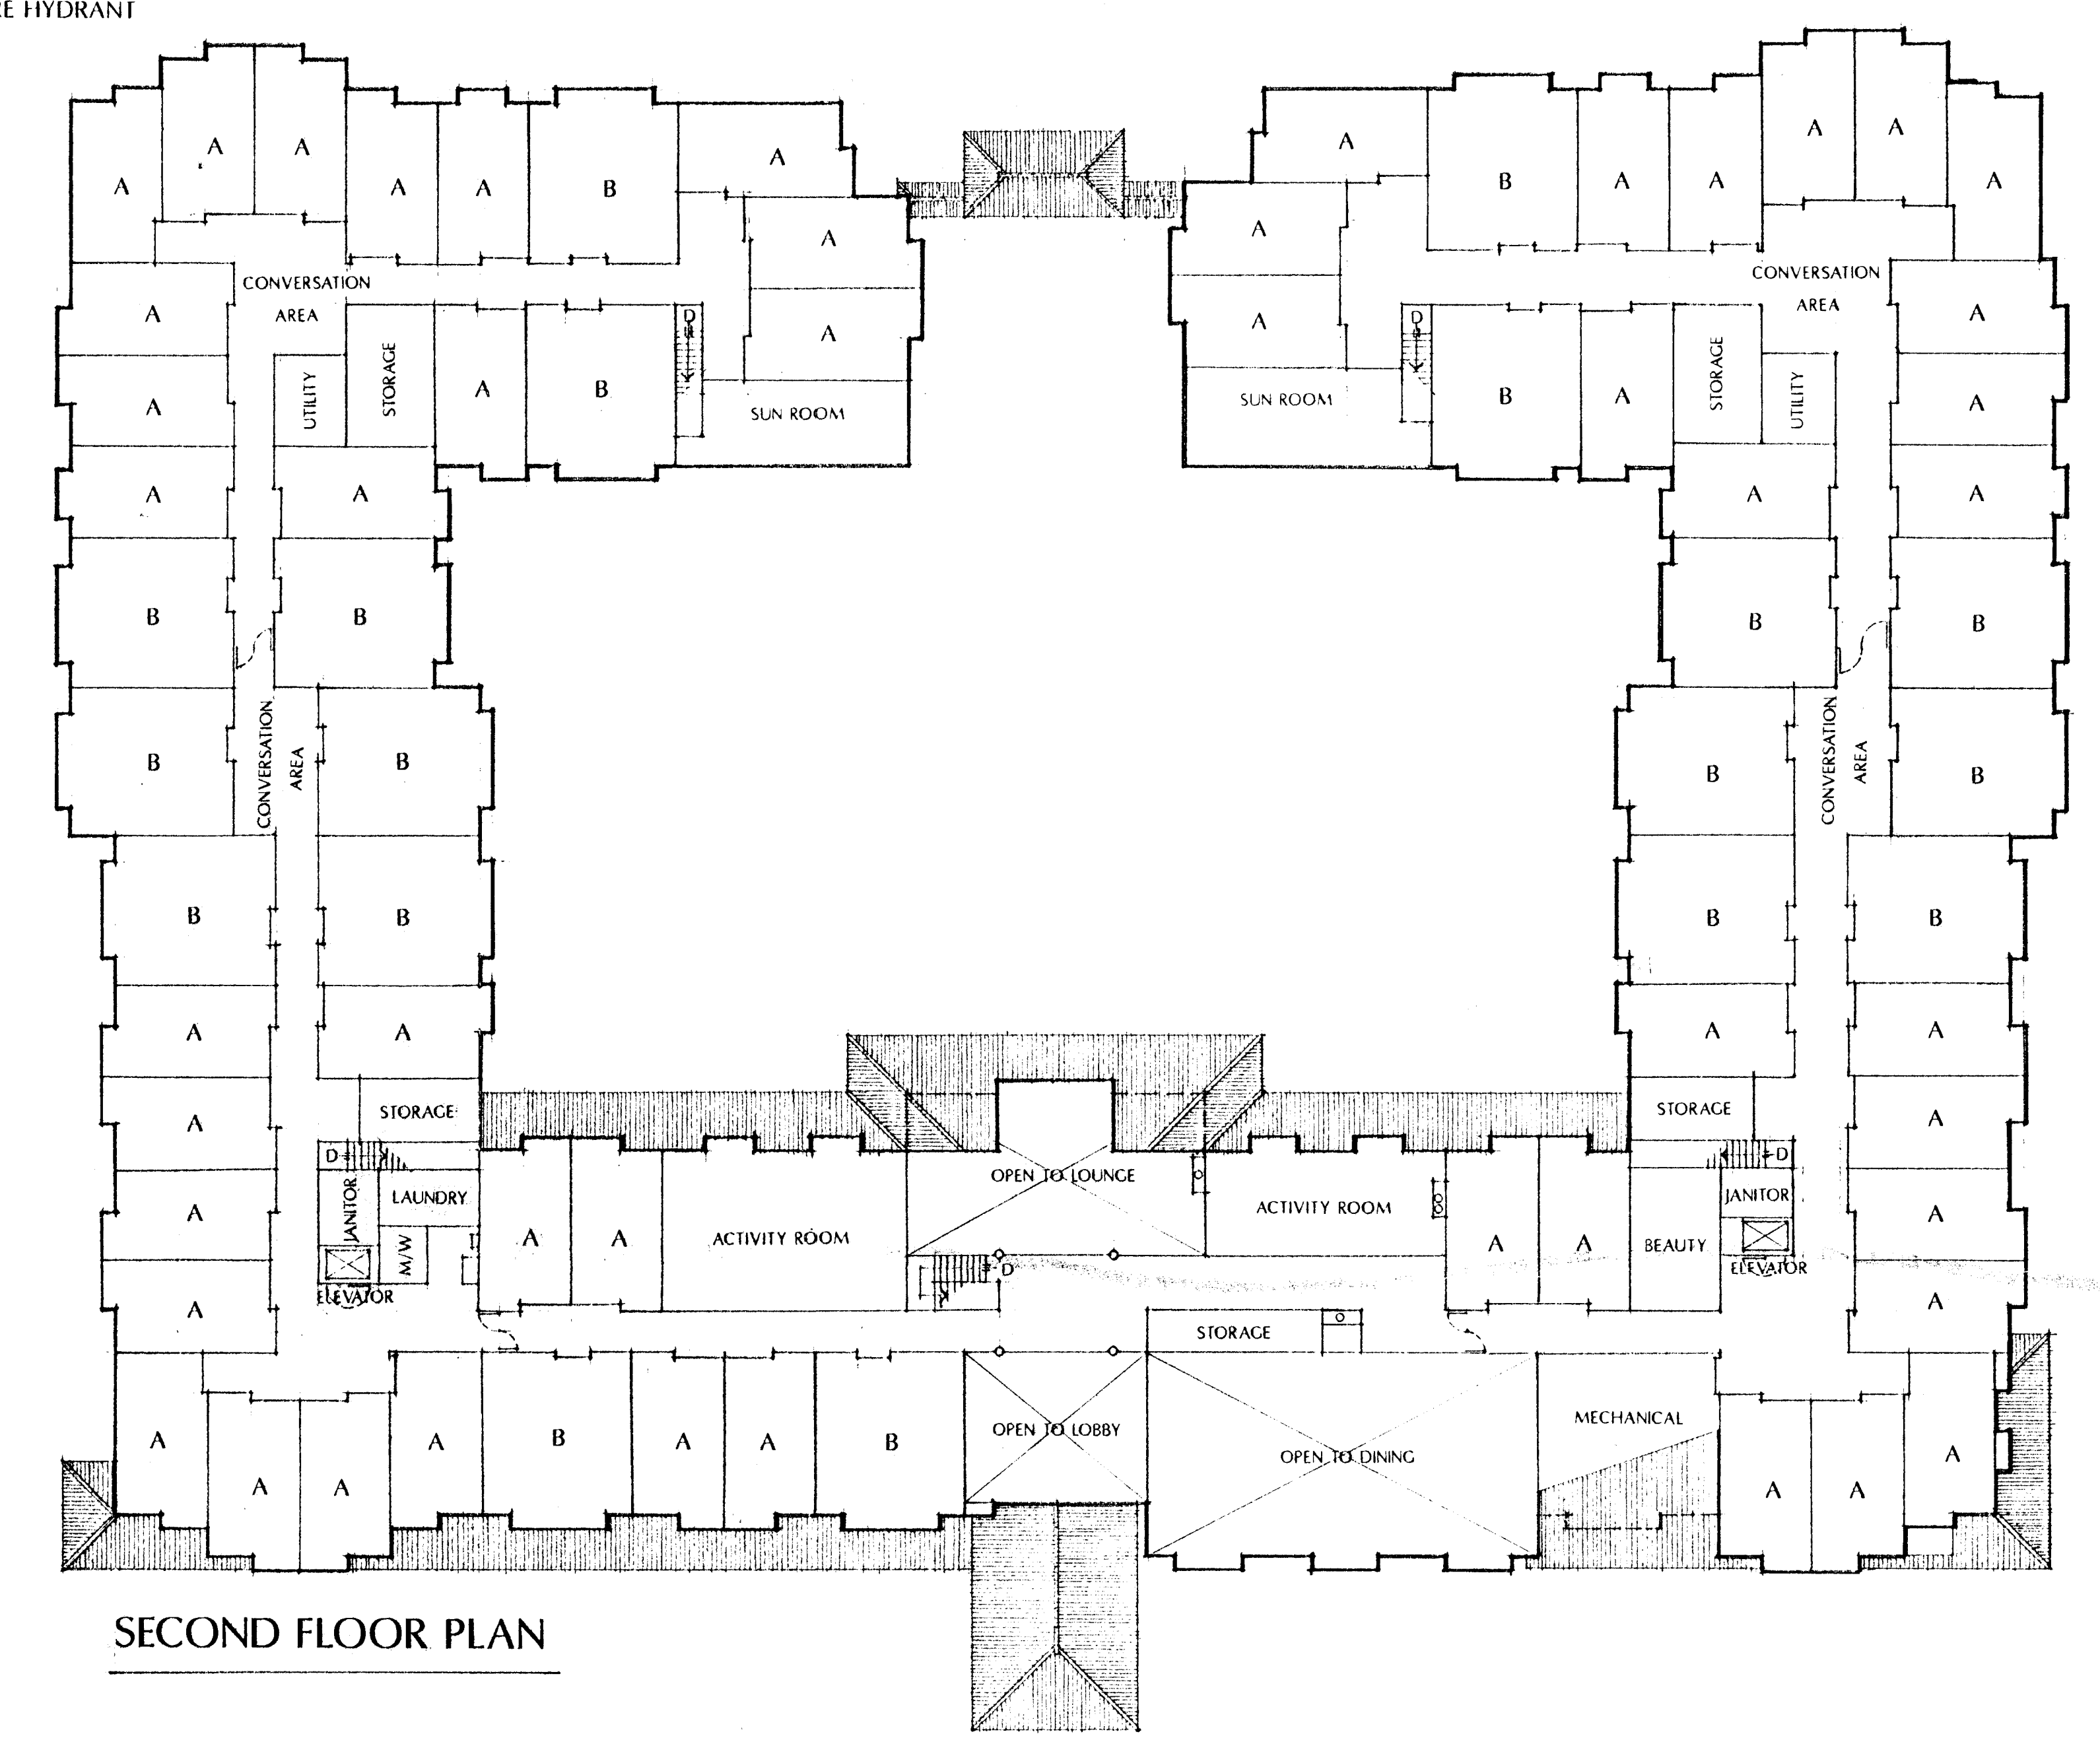

PROJECT STATISTICS	
Lot Size:	±147,320 G.S.F. (±3.38 Acres)
Building Size:	47,960 G.S.F. First Floor 43,336 G.S.F. Second Floor 91,296 G.S.F. Total
Parking Provided:	56 Standard Spaces 4 Spaces for the Disabled 1 Loading Space 61 Total Spaces Provided
NOTE: BUILDING TO BE FULLY SPRINKLERED	

DECEMBER 11, 1995


SITE PLAN/FLOOR PLANS

OAKMONT SENIOR ASSISTED CARE FACILITY
AT FORT APACHE
Fort Apache Road at Desert Inn
Las Vegas, Nevada

■ Daniel Macdonald AIA Architect
1040 B Street San Rafael, CA 94901
in association with
TWM
444 Tenth Street suite 202 Santa Rosa, CA 95401 (707) 542-4041

20 10 5 0 20 60
SCALE: 1"=20'-0"

2-10-1995

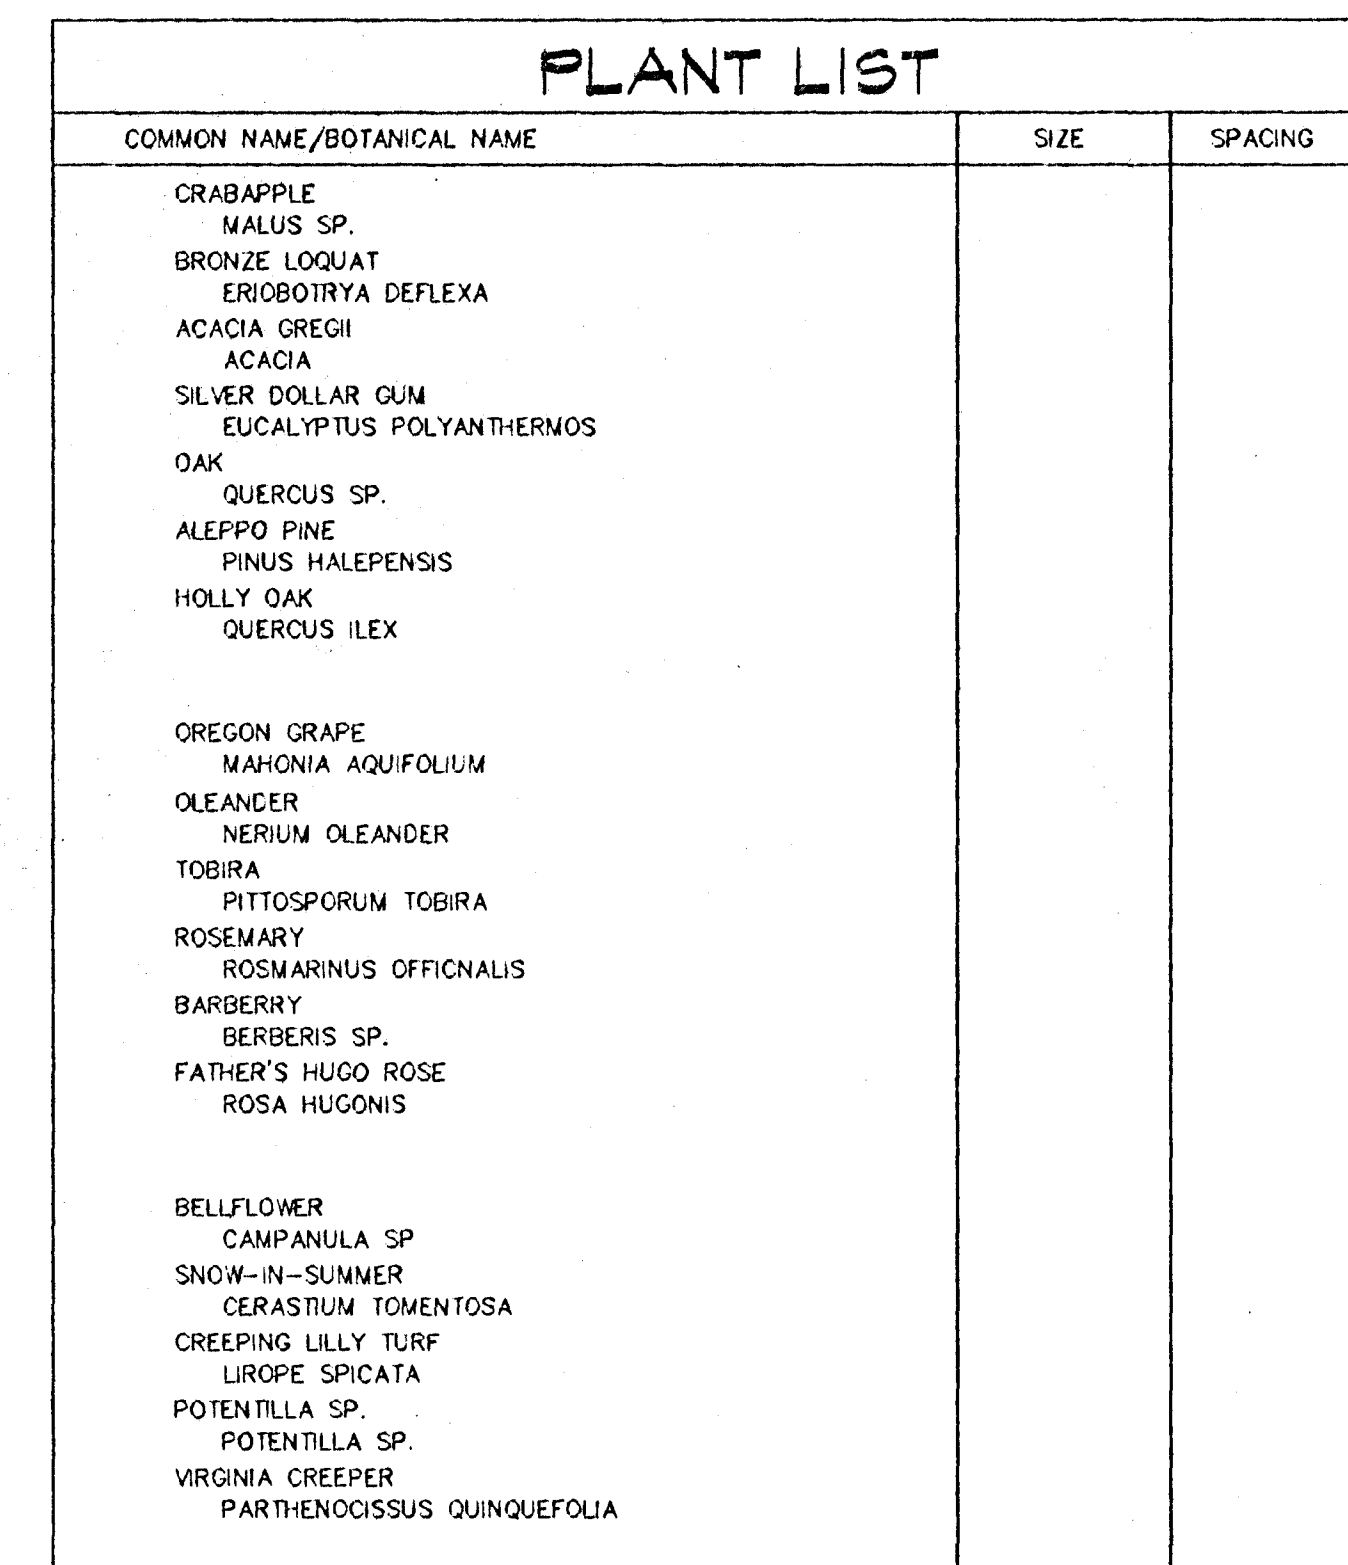

- ALL PROPERTY LINES WERE PROVIDED AND ESTABLISHED BY OTHERS. THIS SITE PLAN IS NOT INTENDED TO CONSTITUTE A LEGAL SURVEY.
- ALL PLANT MATERIALS TO BE #1 GRADE NURSERY STOCK AND GUARANTEED FOR ONE YEAR AFTER FINAL PROJECT ACCEPTANCE. REPLACE ANY PLANT WHICH DIES WITH PLANTS EQUAL TO ORIGINAL MATERIALS USED EXCEPT FOR PLANT LOSSES DUE TO VANDALISM OR NEGLECT BY OWNER.
- ALL LAWN AREAS SHALL BE SPRAY IRRIGATED, AND ALL SHRUB BEDS SHALL BE DRIP IRRIGATED BY A FULLY AUTOMATIC SYSTEM.

- ALL PROPERTY LINES WERE PROVIDED AND ESTABLISHED BY OTHERS. THIS SITE PLAN IS NOT INTENDED TO CONSTITUTE A LEGAL SURVEY.
- ALL PLANT MATERIALS TO BE #1 GRADE NURSERY STOCK AND GUARANTEED FOR ONE YEAR AFTER FINAL PROJECT ACCEPTANCE. REPLACE ANY PLANT WHICH DIES WITH PLANTS EQUAL TO ORIGINAL MATERIALS USED EXCEPT FOR PLANT LOSSES DUE TO VANDALISM OR NEGLECT BY OWNER.
- ALL LAWN AREAS SHALL BE SPRAY IRRIGATED, AND ALL SHRUB BEDS SHALL BE DRIP IRRIGATED BY A FULLY AUTOMATIC SYSTEM.

EXISTING TREES