

Carter Burgess

Consultants in Planning,
Engineering, Management, and
Related Services
6655 Bermuda Road
Las Vegas, Nevada 89119
Phone (702) 938-5400
Fax (702) 938-5454

C&B Nevada, Inc.

Architecture, Interiors, Planning and
Related Services
6655 Bermuda Road
Las Vegas, Nevada 89119-3605
702-938-5400 702-938-5541 Fax

CONSULTANT:

CVS/ pharmacy

11,987 sf PROTOTYPE
SE CORNER OF
DESERT INN
AND
FORT APACHE

DEVELOPER:

THE GUSTINE COMPANY
BIRMINGHAM TOWERS
2100 WHARTON STREET
SUITE 700
PITTSBURGH, PA 15203
TEL (412) 381-1122
FAX (412) 381-1123

Revisions:

Date: **OCTOBER 29, 2000**

CVS Store Number: **----**

Job Number: **290454**

Scale: **1 INCH = 20 FEET**

Title: **LANDSCAPE PLAN**

Sheet Number: **L-1**

Comments:
NOT RELEASED FOR CONSTRUCTION

COPYRIGHT CARTER&BURGESS 2000

PLANT LEGEND

TREES:

SYMBOL	ABBREVIATION	BOTANICAL NAME	COMMON NAME	SIZE	QTY
	CER FLO	CERCIDILUM FLORIDUM	BLUE PALO VERDE	24" BOX	4
	CHI LIN	CHILOPS LINEARIS	DESERT WILLOW	24" BOX	8
	PRO CHI	PROSOPIS CHILENSIS	CHILEAN MESQUITE	24" BOX	5

SHRUBS:


	CAE PUL	CEASALPINA PULCHERRIMA	RED BIRD OF PARADISE	5 GAL.	13
	CAL ERI	CALLIANDRA ERIOPHILLA	PINK FAIRY DUSTER	1 GAL.	11
	DAL PUL	DALEA PULCHRA	PEA BUSH	1 GAL.	22
	DIE BIC	DIETES BICOLOR	FORTNIGHT LILY	1 GAL.	35
	HES PAR	HEPERALOE PARVIFLORA	RED YUCCA	1 GAL.	18
	LAN MON	LANTANA MONTIVENDSIS (PURPLE/ ORANGE/ YELLOW)	LANTANA COMPACTA	1 GAL.	50
	LEU FRU	LEUCOPHYLLUM FRUTECENS COMPACTA	NCN	5 GAL.	18
	ROS PRO	ROSMARINUS PROSTRATA	PROSTATE ROSEMARY	1 GAL.	44
	SAL COG	SALVIA COCCINEA	CHERRY RED SAGE	5 GAL.	23

GROUND COVER:



	ANN COL	ANNUAL COLOR (TO BE SELECTED BY LANDSCAPE CONTRACTOR)	VARIETY OF SPECIES	FLATS	8
--	---------	---	--------------------	-------	---

MISCELLANEOUS ITEMS:


	GRAVEL	CASINO GOLD GRAVEL 3/8" MAX SIZE GRAVEL	8100 S.F.
--	--------	--	-----------

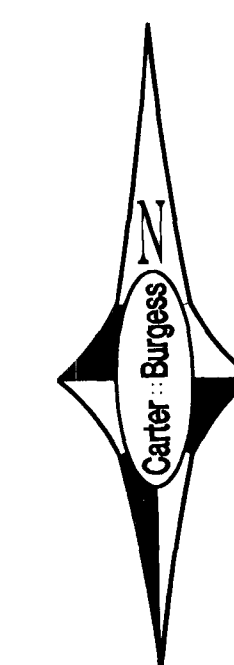


SCALE 1"=20'

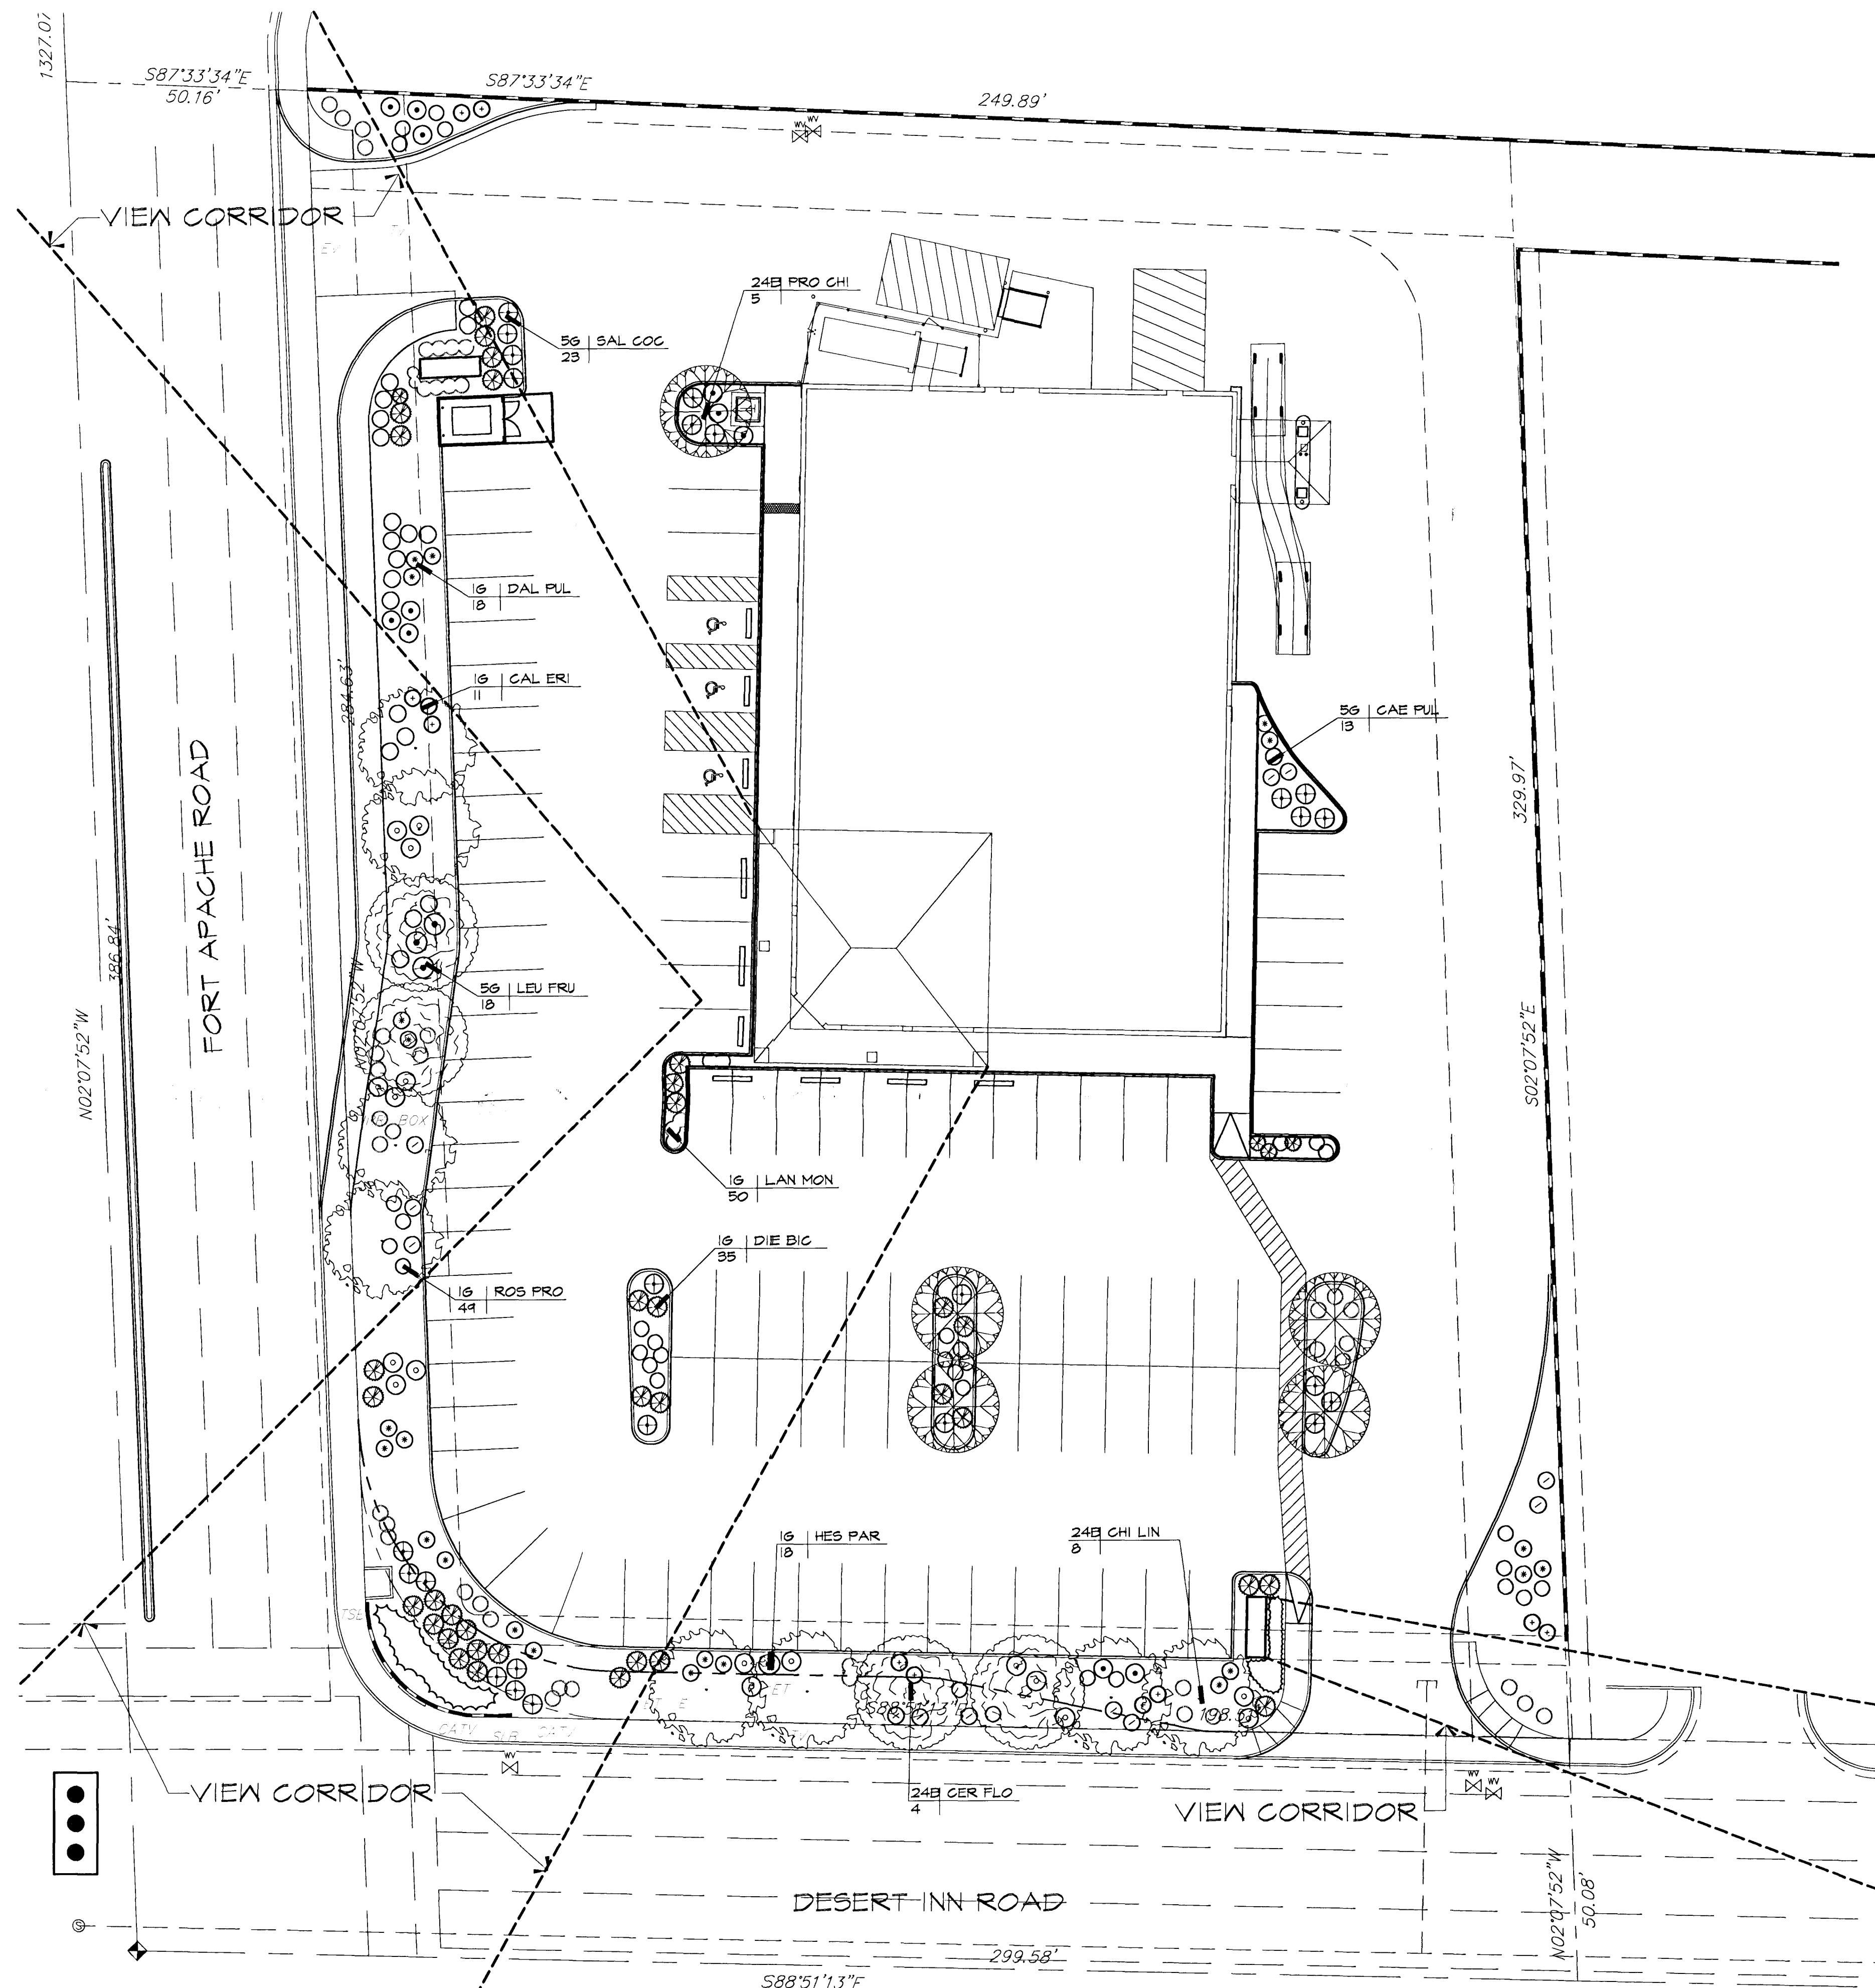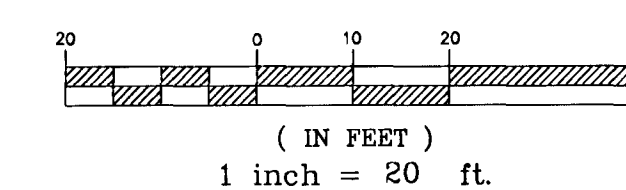

Z-0122-87(2)
STAFF 01-25-01 PC

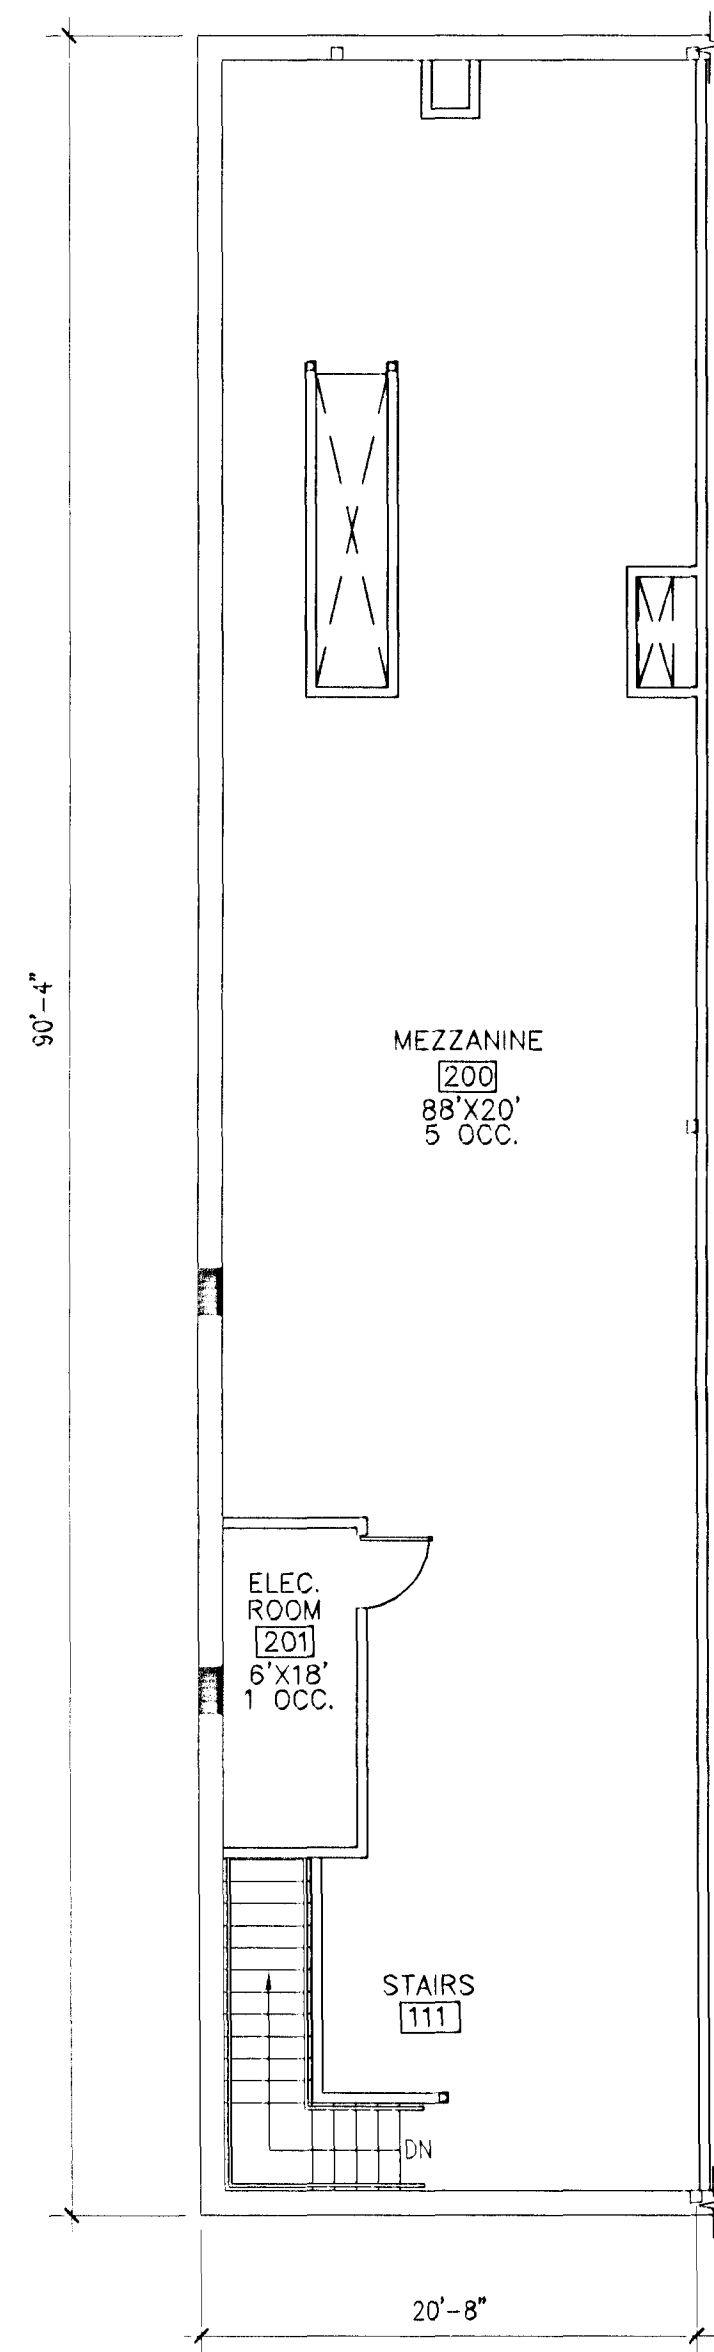

2 MEZZANINE PLAN
A-0.1 SCALE: 1/8"=1'-0"

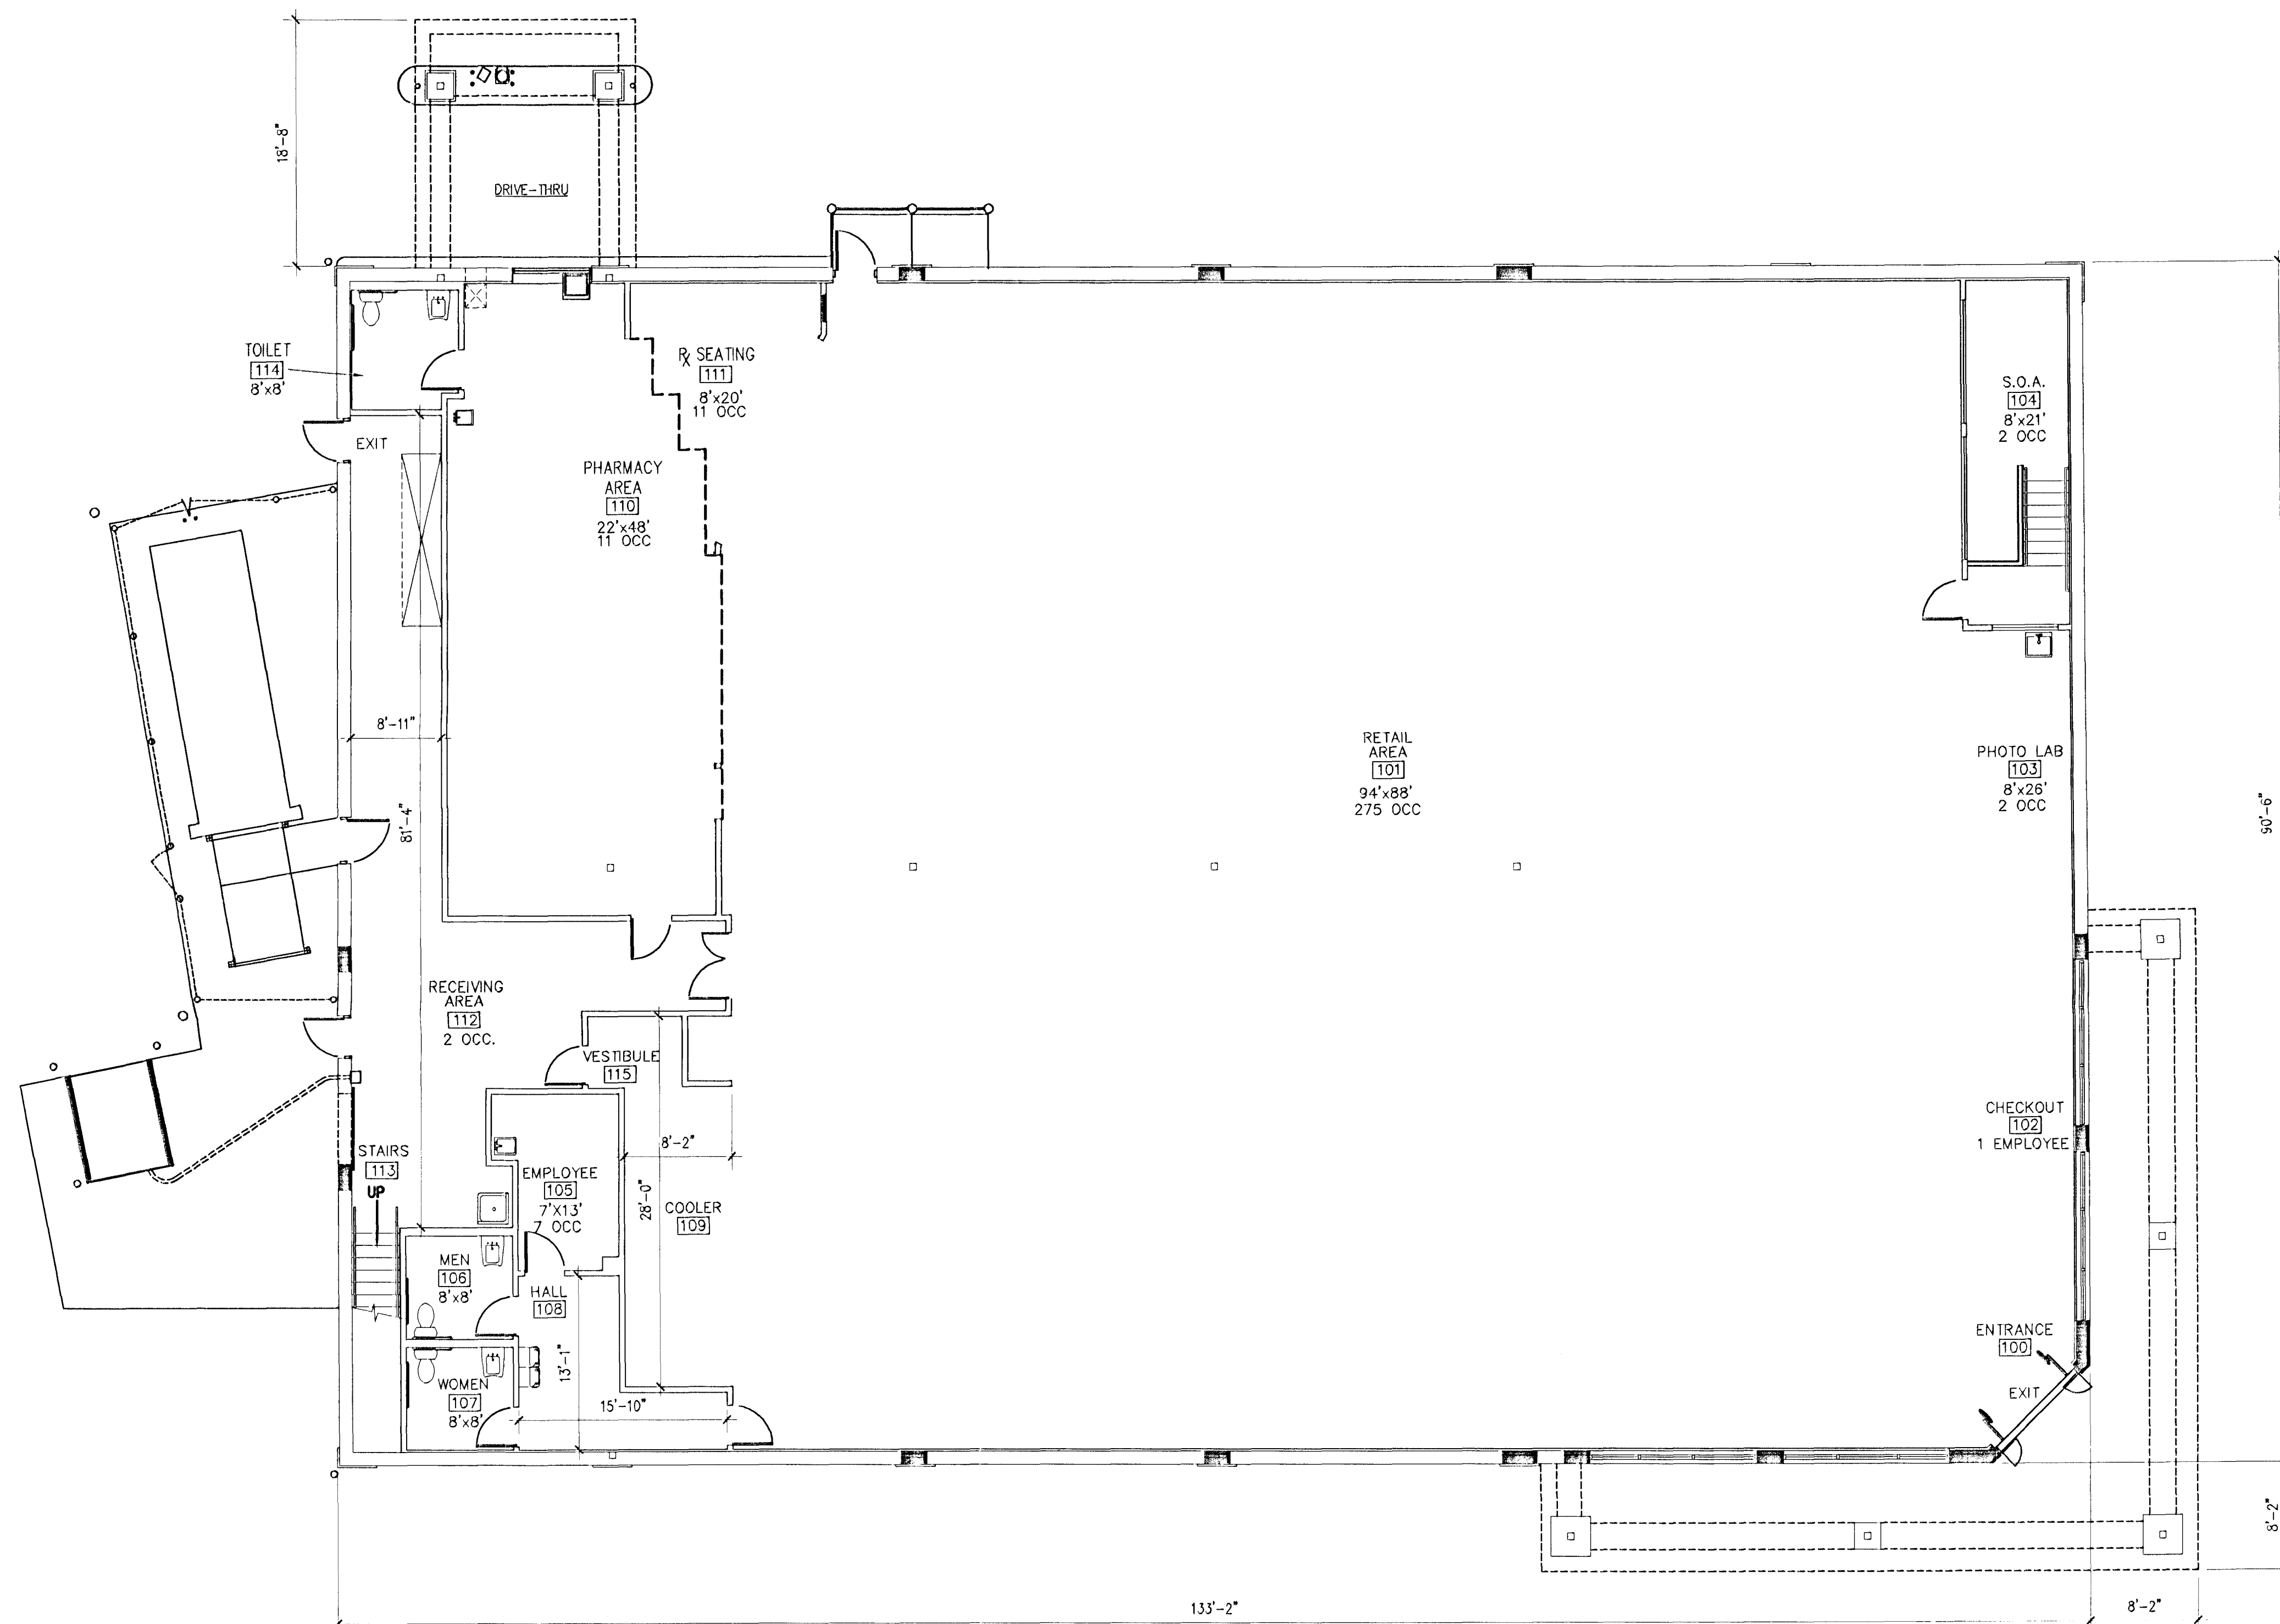

1 FLOOR PLAN
A-0.1 SCALE: 1/8"=1'-0"

STAFF
Z-0122-87(2)
01-25-01 PC

Carter Burgess
Consultants in Planning,
Engineering, Management, and
Related Services
6655 Bermuda Road
Las Vegas, Nevada 89119
Phone (702) 938-5400
Fax (702) 938-5454

C&B Nevada, Inc.
Architecture, Interiors, Planning and
Related Services
6655 Bermuda Road
Las Vegas, Nevada 89119-3605
702-938-5400 702-938-5541 Fax

CONSULTANT:

CVS/
pharmacy

11,987 sf PROTOTYPE
CORNER OF
DESERT INN RD.
AND
FORT APACHE RD.
STORE # 2955

DEVELOPER:

THE GUSTINE COMPANY
BIRMINGHAM TOWERS
2100 WHARTON STREET
SUITE 700
PITTSBURGH, PA 15203
TEL (412) 381-1122
FAX (412) 381-1123

Revisions:


Date:	OCTOBER 29, 2000
CVS Store Number:	2955
Job Number:	290454
Scale:	1/4" = 1'-0"
Title	FLOOR PLAN
Sheet Number	A0.1

Comments:
NOT RELEASED FOR CONSTRUCTION

COPYRIGHT CARTER&BURGESS 2000

LEGEND

(X) - REFER TO EXTERIOR FINISH SCHEDULE

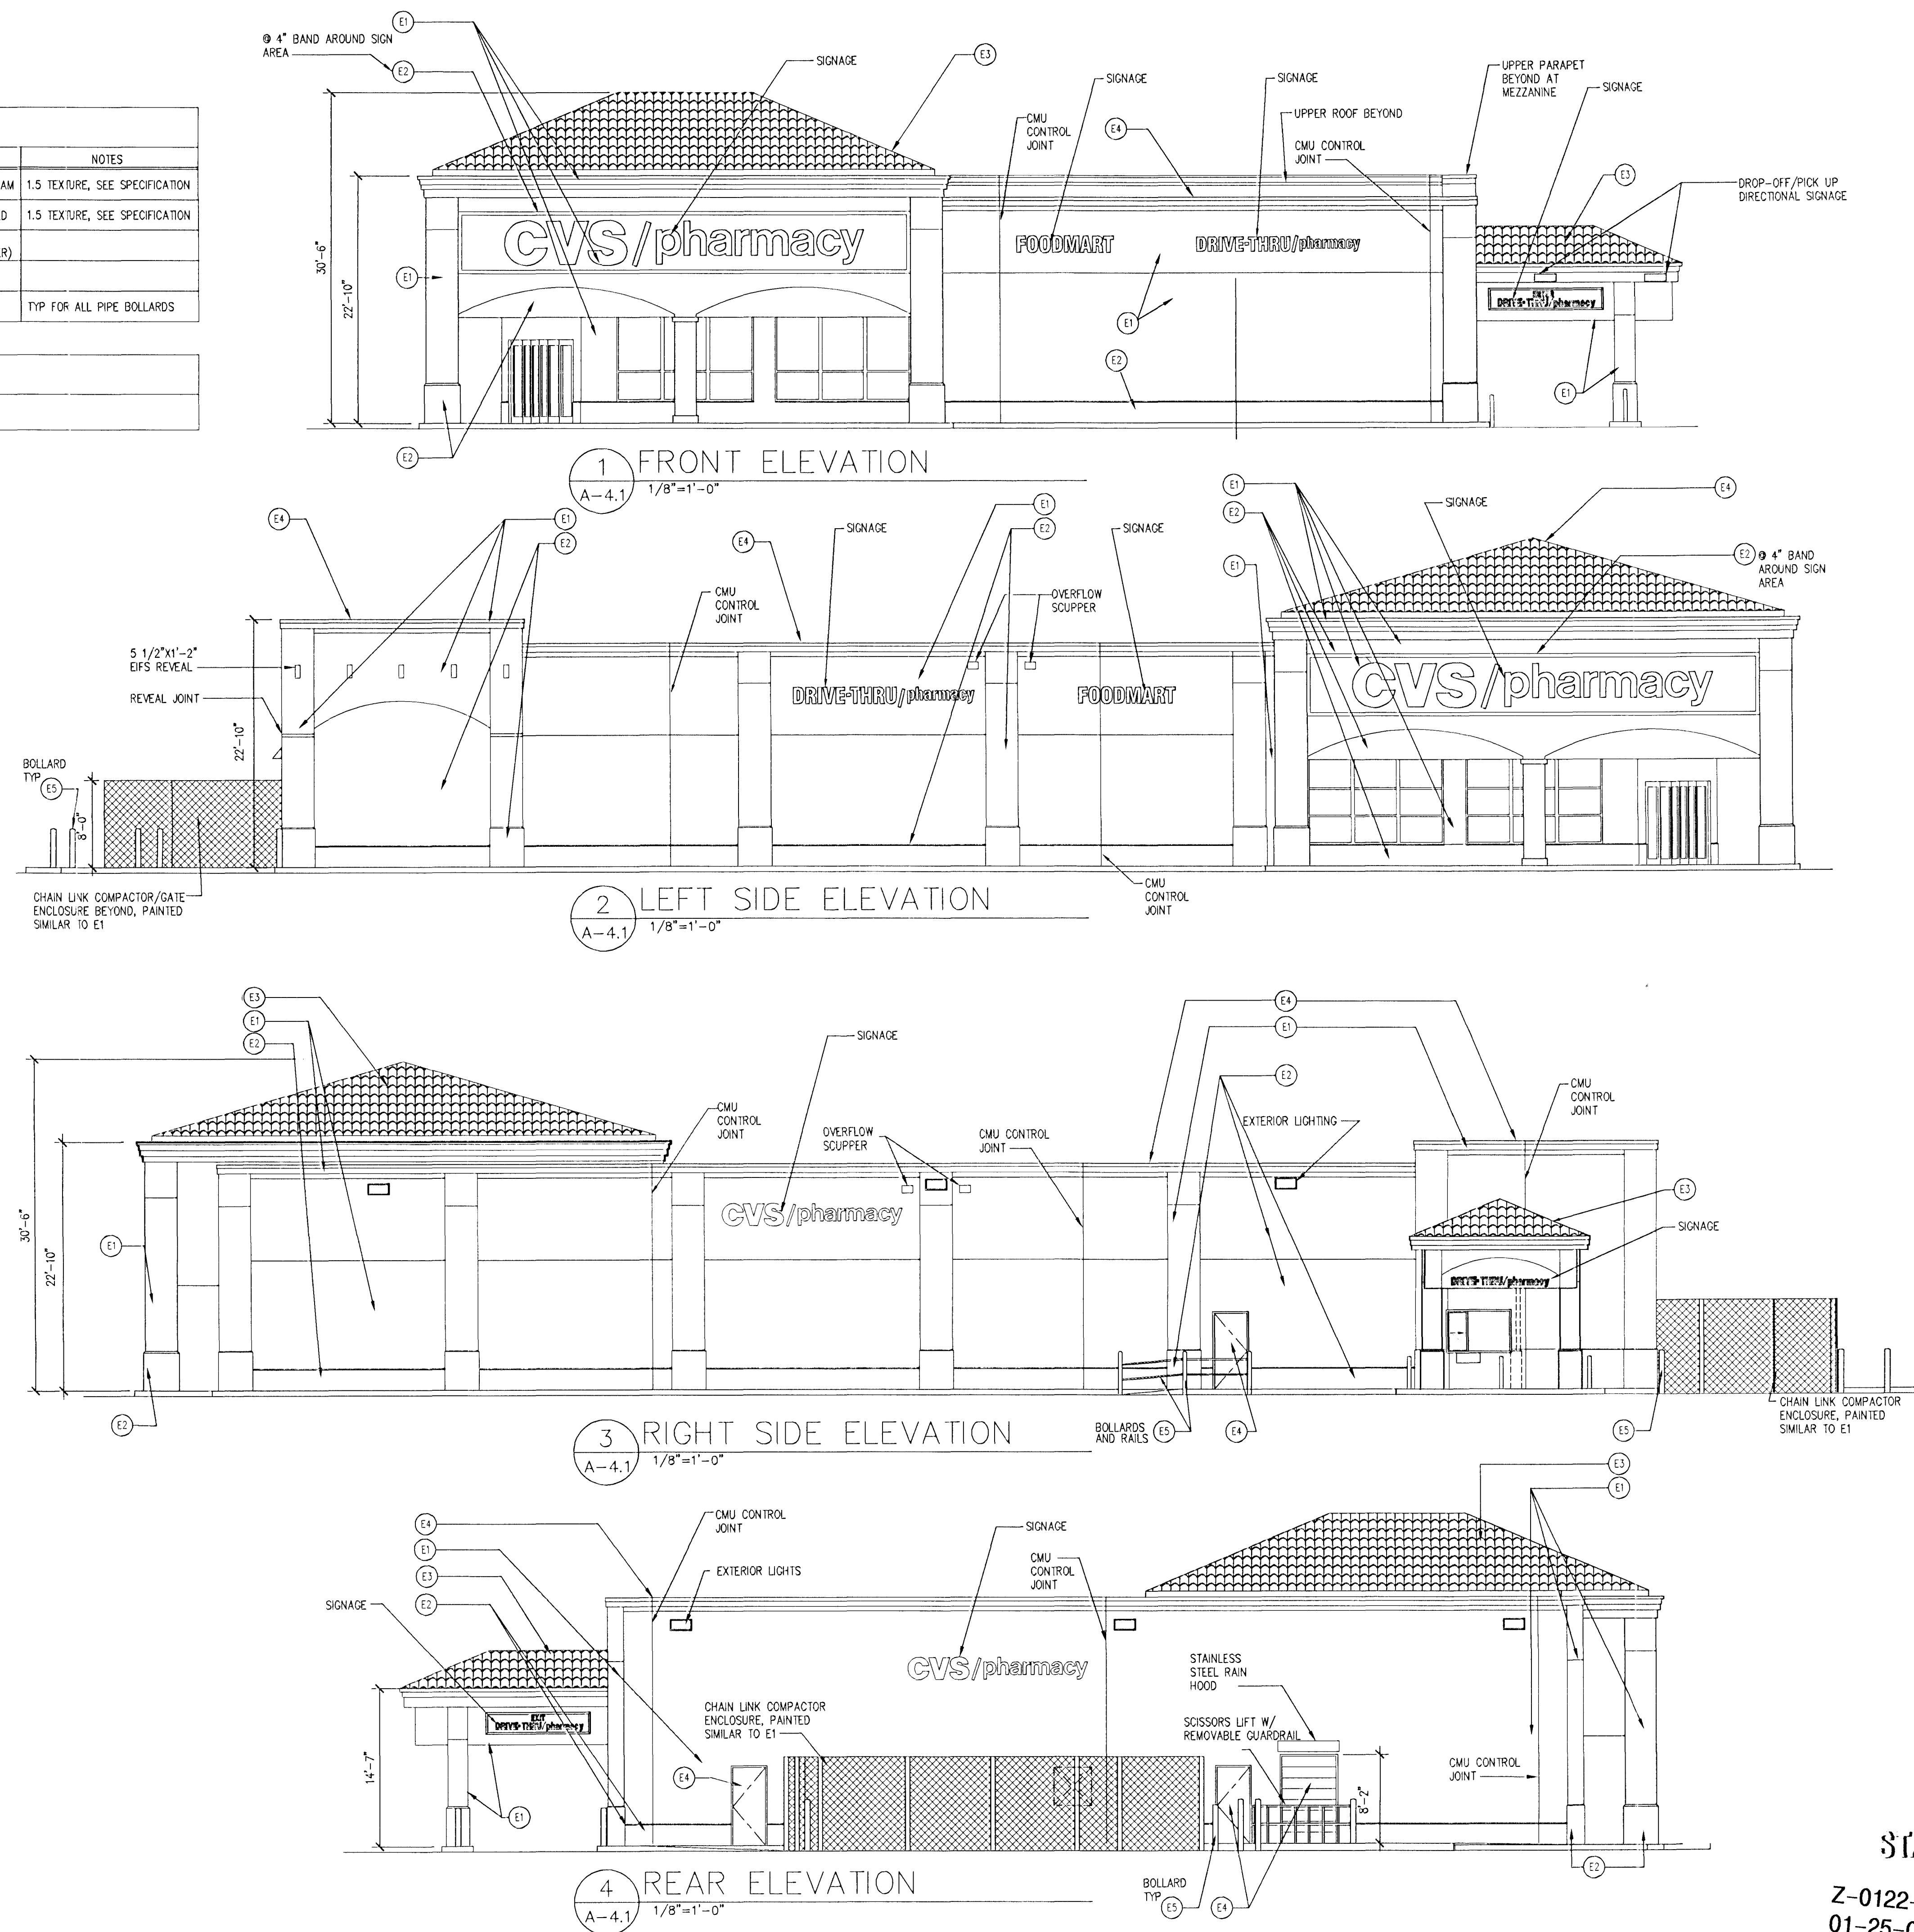

Consultants in Planning,
Engineering, Management, and
Related Services
6655 Bermuda Road
Las Vegas, Nevada 89119
Phone (702) 938-5400
Fax (702) 938-5454

6655 Bermuda Road
Las Vegas, Nevada 89119-3605
702-938-5400 702-938-5541 Fax

CONSULTANT:

CORNER OF
DESERT INN RD.
AND
FORT APACHE RD.
STORE # 2955

THE GUSTINE COMPANY
BIRMINGHAM TOWERS
2100 WHARTON STREET
SUITE 700
PITTSBURGH, PA 15203
TEL (412) 381-1122
FAX (412) 381-1123


Revisions

Comments:

NOT RELEASED FOR CONSTRUCTION

STAFF
Z-0122-87(2)
01-25-01 PC

COPYRIGHT CARTER&BURGESS 200

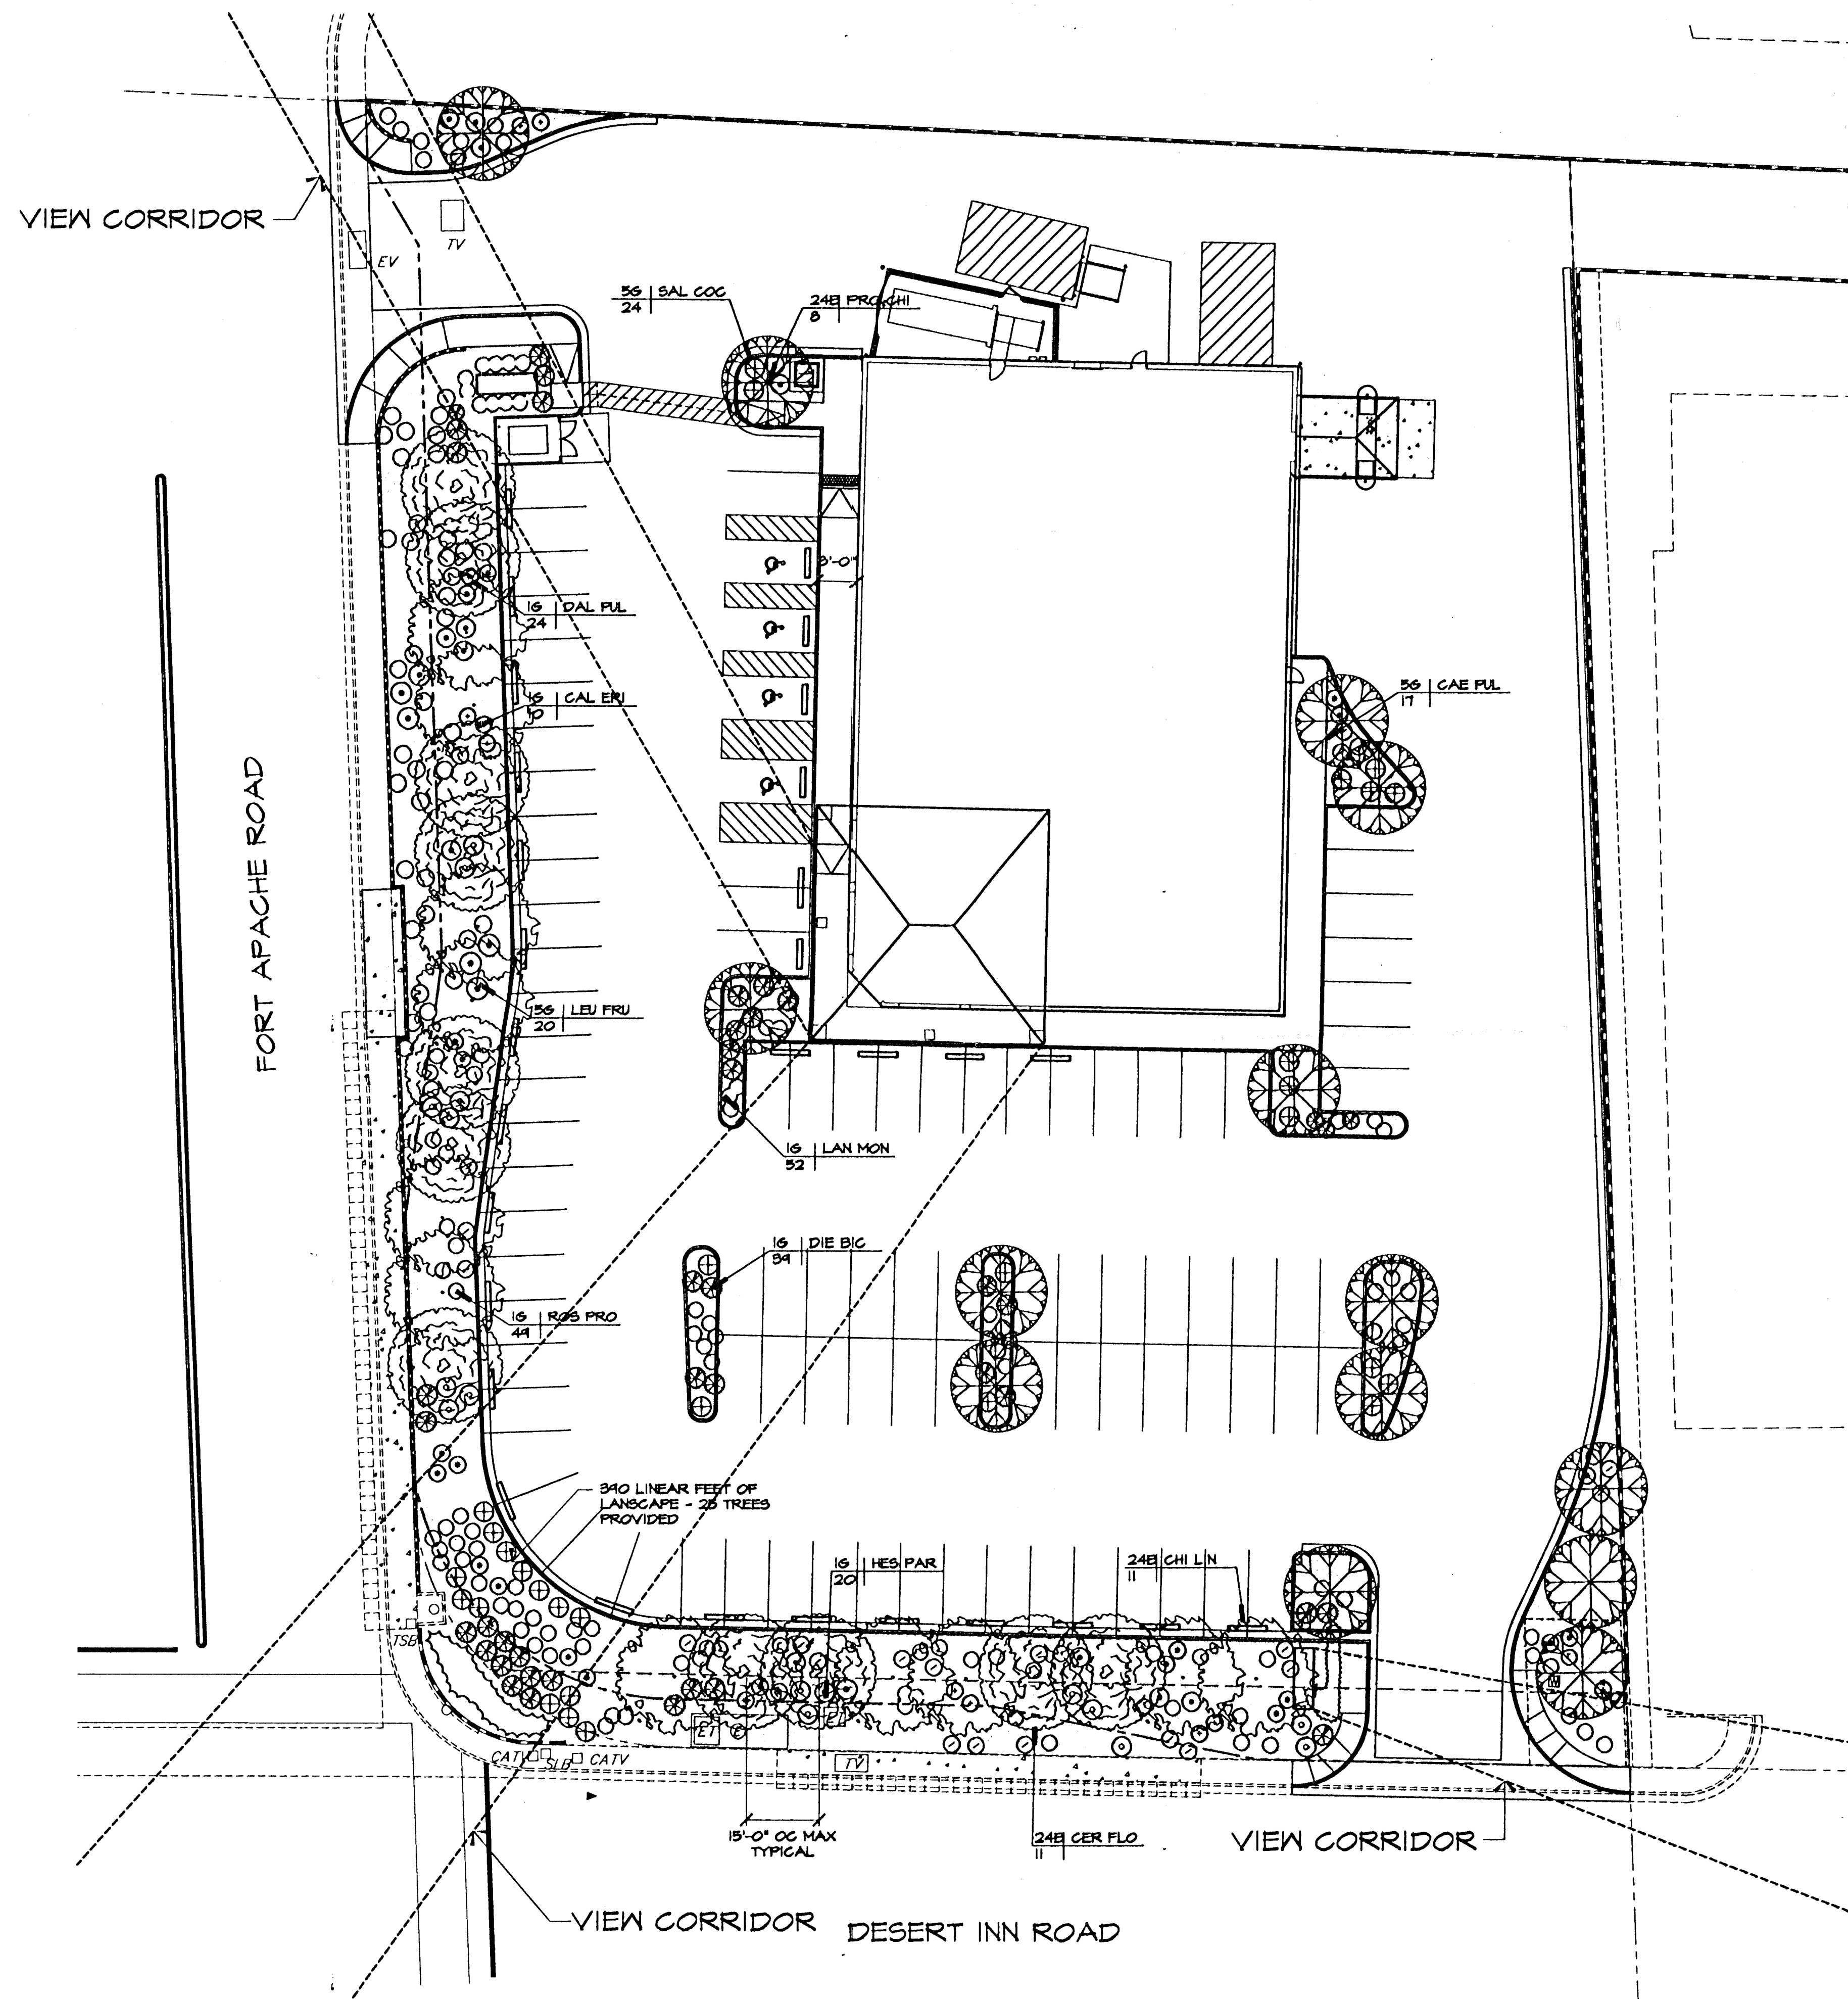

PLANT LEGEND

TREES:

SYMBOL	ABBREVIATION	BOTANICAL NAME	COMMON NAME	SIZE	QTY
	CER FLO	CERCIDIA FLORIDUM	BLUE PALM VERDE	24" BOX	11
	CHI LIN	CHILIPIS LINEARIS	DESERT WILLOW	24" BOX	11
	PRO CHI	PROSOPIS CHILENSIS	CHILEAN MESQUITE	24" BOX	14

SHRUBS:

	CAE FUL	CEASALPINA PULCHERRIMA	RED BIRD OF PARADISE	5 GAL	17
	GAL ERU	GALLANDRA ERIOPHILIA	PINK FAIRY DUSTER	1 GAL	10
	DAL FUL	DALEA PULCHRA	PEA BUSH	1 GAL	24
	DIE BIC	DIETES BICOLOR	FORTNIGHT LILY	1 GAL	43
	HES PAR	HESPERALOE PARVIFLORA	RED YUCCA	1 GAL	18
	LAN MON	LANTANA MONTIVENDIS (PURPLE/ ORANGE/ YELLOW)	LANTANA COMPACTA	1 GAL	68
	LIEU FRU	LEUCOPHYLLUM FRUTESCENS COMPACTA	NGN	5 GAL	20
	ROS PRO	ROSMARINUS PROSTRATA	PROSTATE ROSEMARY	1 GAL	85
	SAL COC	SALVIA COCCINEA	CHERRY RED SAGE	5 GAL	30

GROUND COVER:

	ANN COL	ANNUAL COLOR (TO BE SELECTED BY LANDSCAPE CONTRACTOR)	VARIETY OF SPECIES	PLANTS	8
--	---------	---	--------------------	--------	---

MISCELLANEOUS ITEMS:

	GRAVEL	CASINO GOLD GRAVEL 3/8" MAX SIZE GRAVEL	8100 SF.
--	--------	---	----------

Carter & Burgess


Consultants in Planning,
Engineering, Management, and
Related Services
6655 Bermuda Road
Las Vegas, Nevada 89119
Phone (702) 938-5400
Fax (702) 938-5454

C&B Nevada, Inc.

Architecture, Interiors, Planning and
Related Services
6655 Bermuda Road
Las Vegas, Nevada 89119-3605
702-938-5400 702-938-5541 Fax

CONSULTANT

SEAL

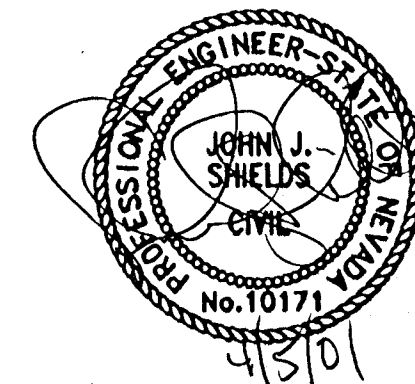

CVS/
pharmacy

11,987 sf PROTOTYPE

SE CORNER OF
DESERT INN
AND
FORT APACHE

DEVELOPER:

THE GUSTINE COMPANY
BIRMINGHAM TOWERS
2100 WHARTON STREET
SUITE 700
PITTSBURGH, PA 15203
TEL (412) 381-1122
FAX (412) 381-1123

Revisions:

JANUARY 30, 2001

Date: FEBRUARY 16, 2001

CVS Store Number: ----

Job Number: 290454

Scale: 1 INCH = 20 FEET

Title
LANDSCAPE PLAN

Sheet Number




L-1

Comments:

Revised

APPROVED

BY: _____
PLANNING AND DEVELOPMENT
CITY OF LAS VEGAS

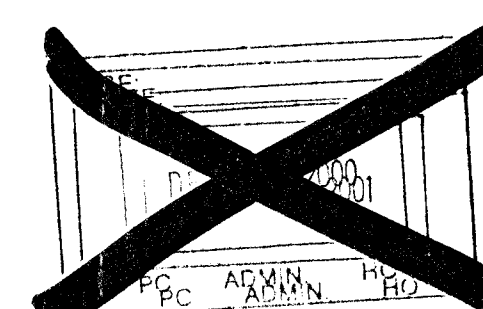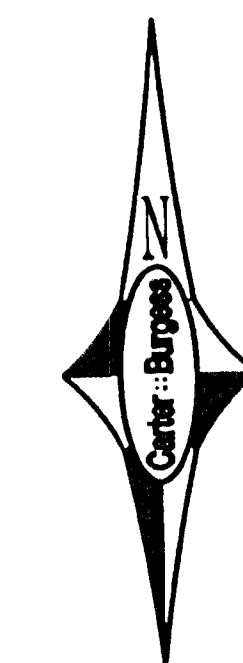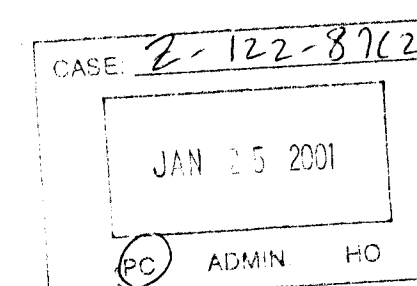

SCALE 1"=20'



C-0035-01