


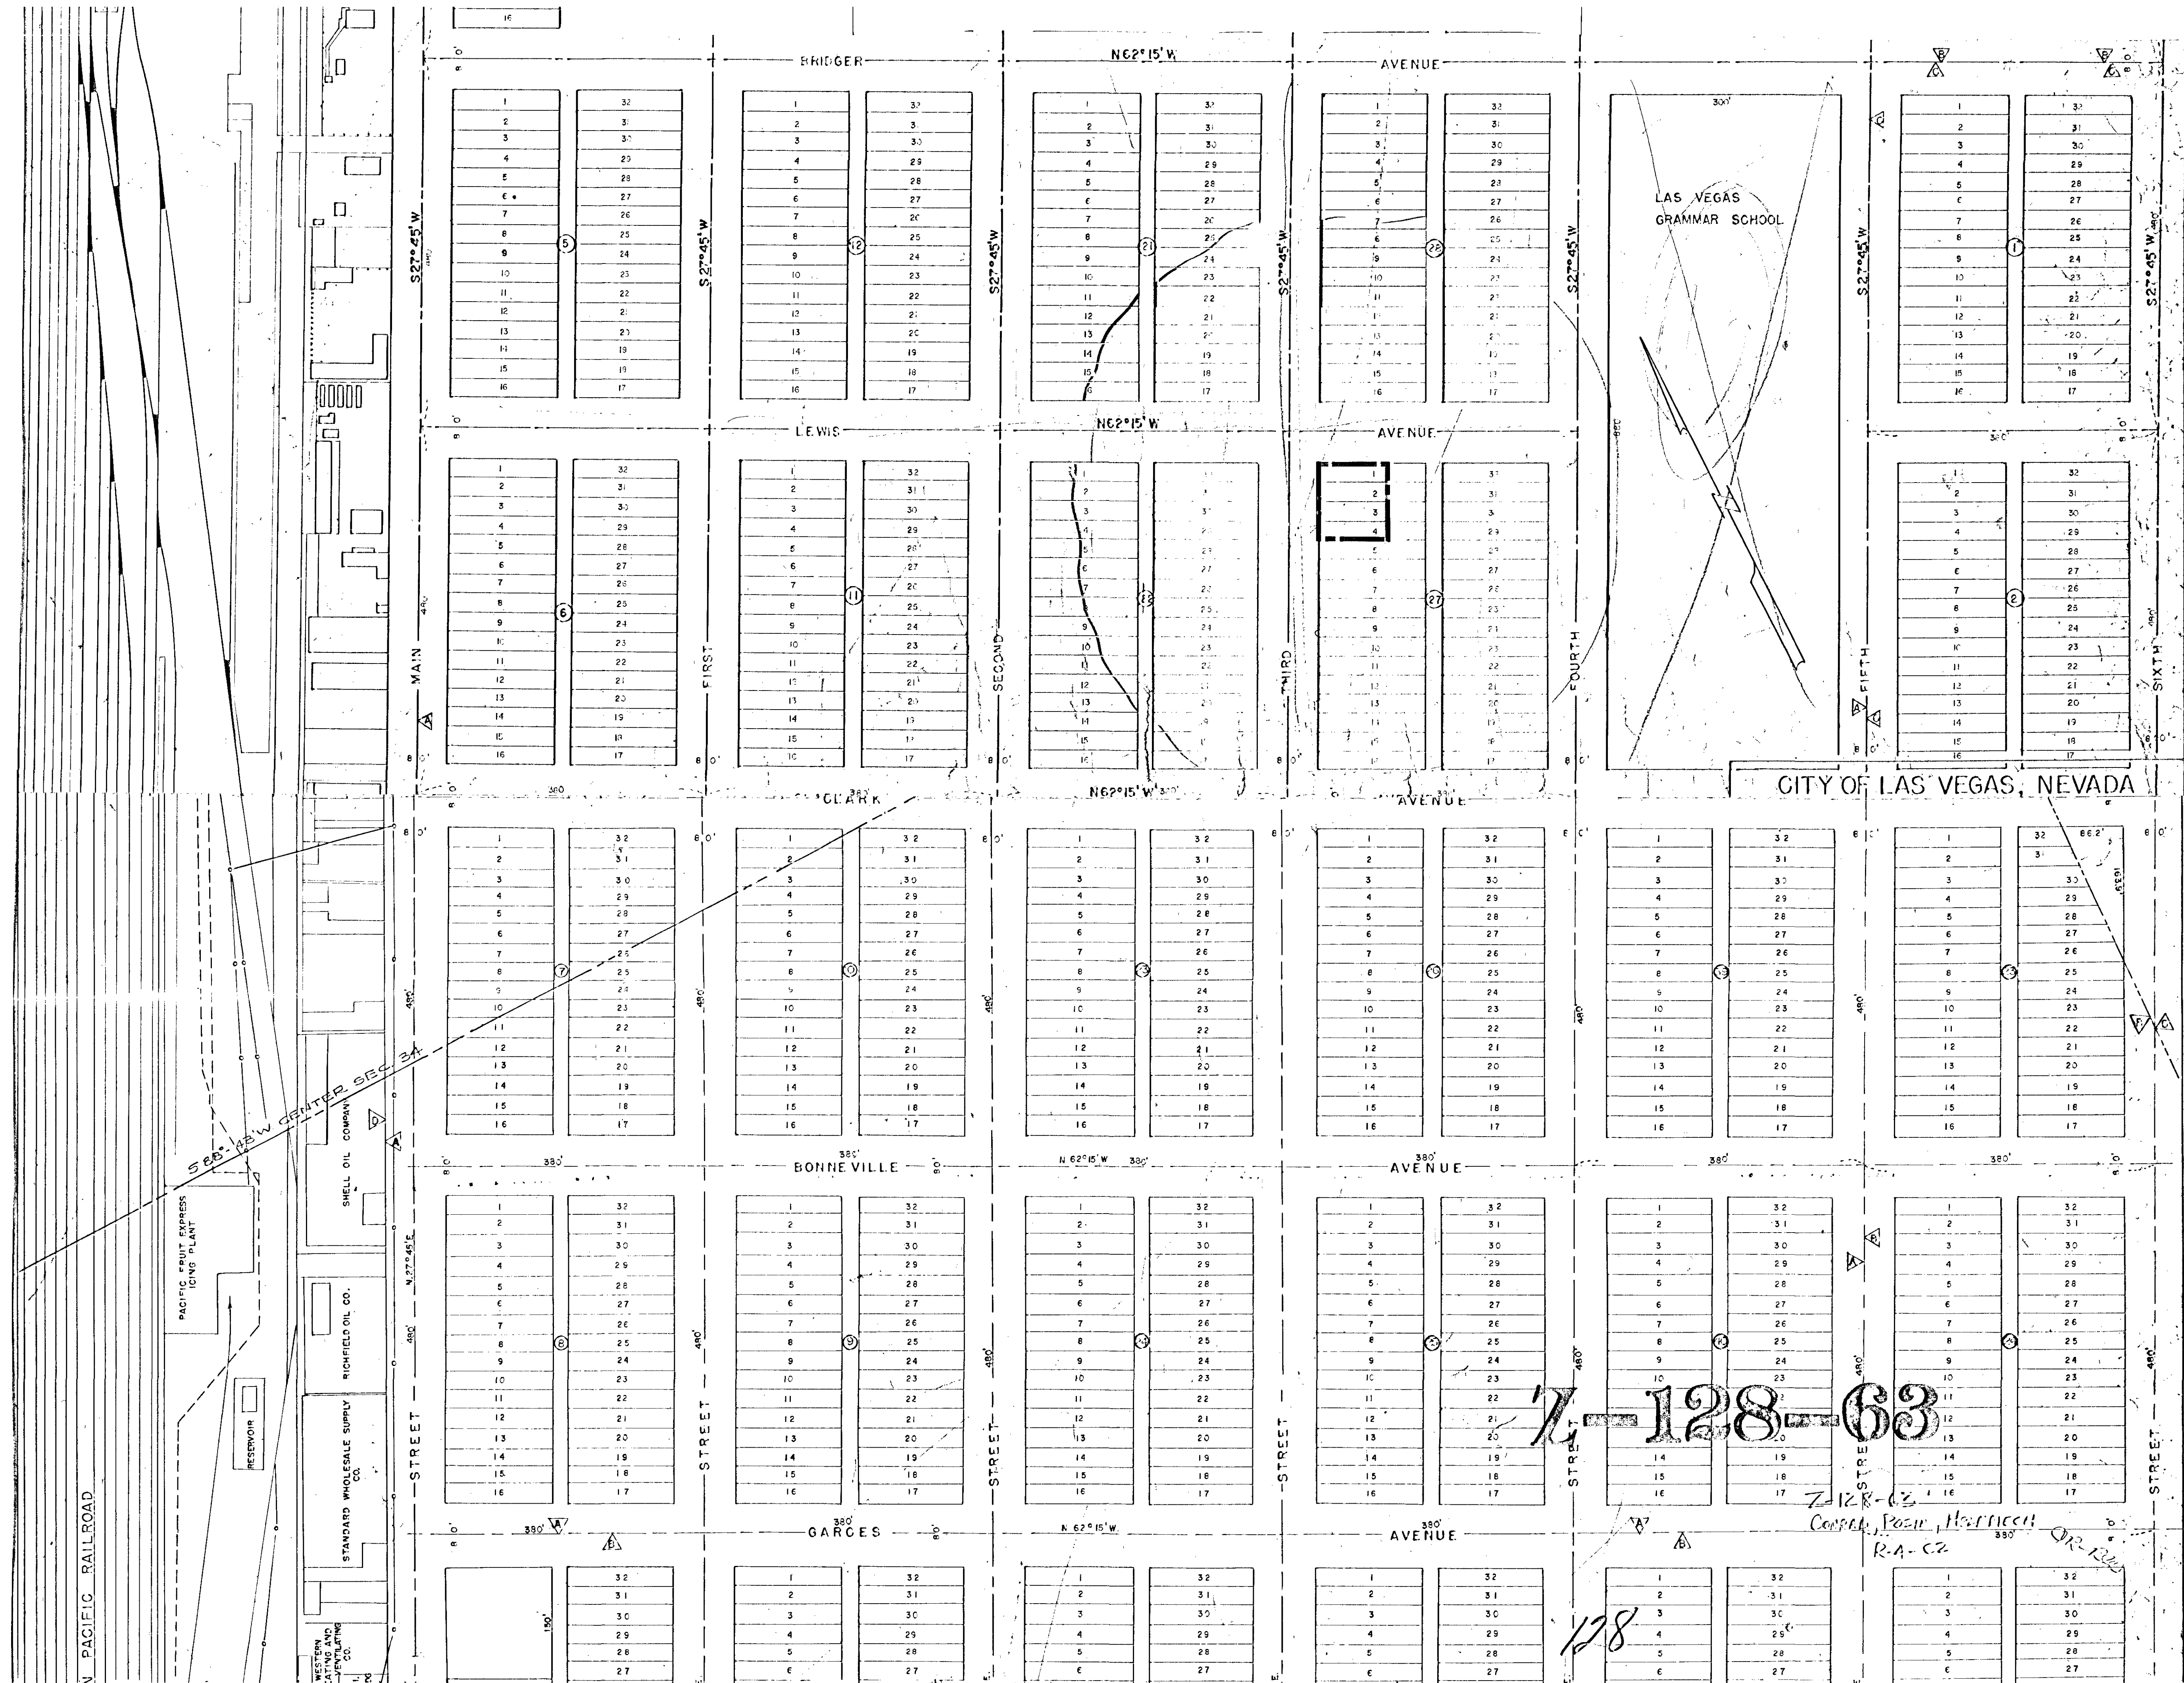


CITY OF LAS VEGAS, NEVADA


128-63

CONRAD, ROBIN, HOFFMEIER
R-A-CZ

SET NO. 7

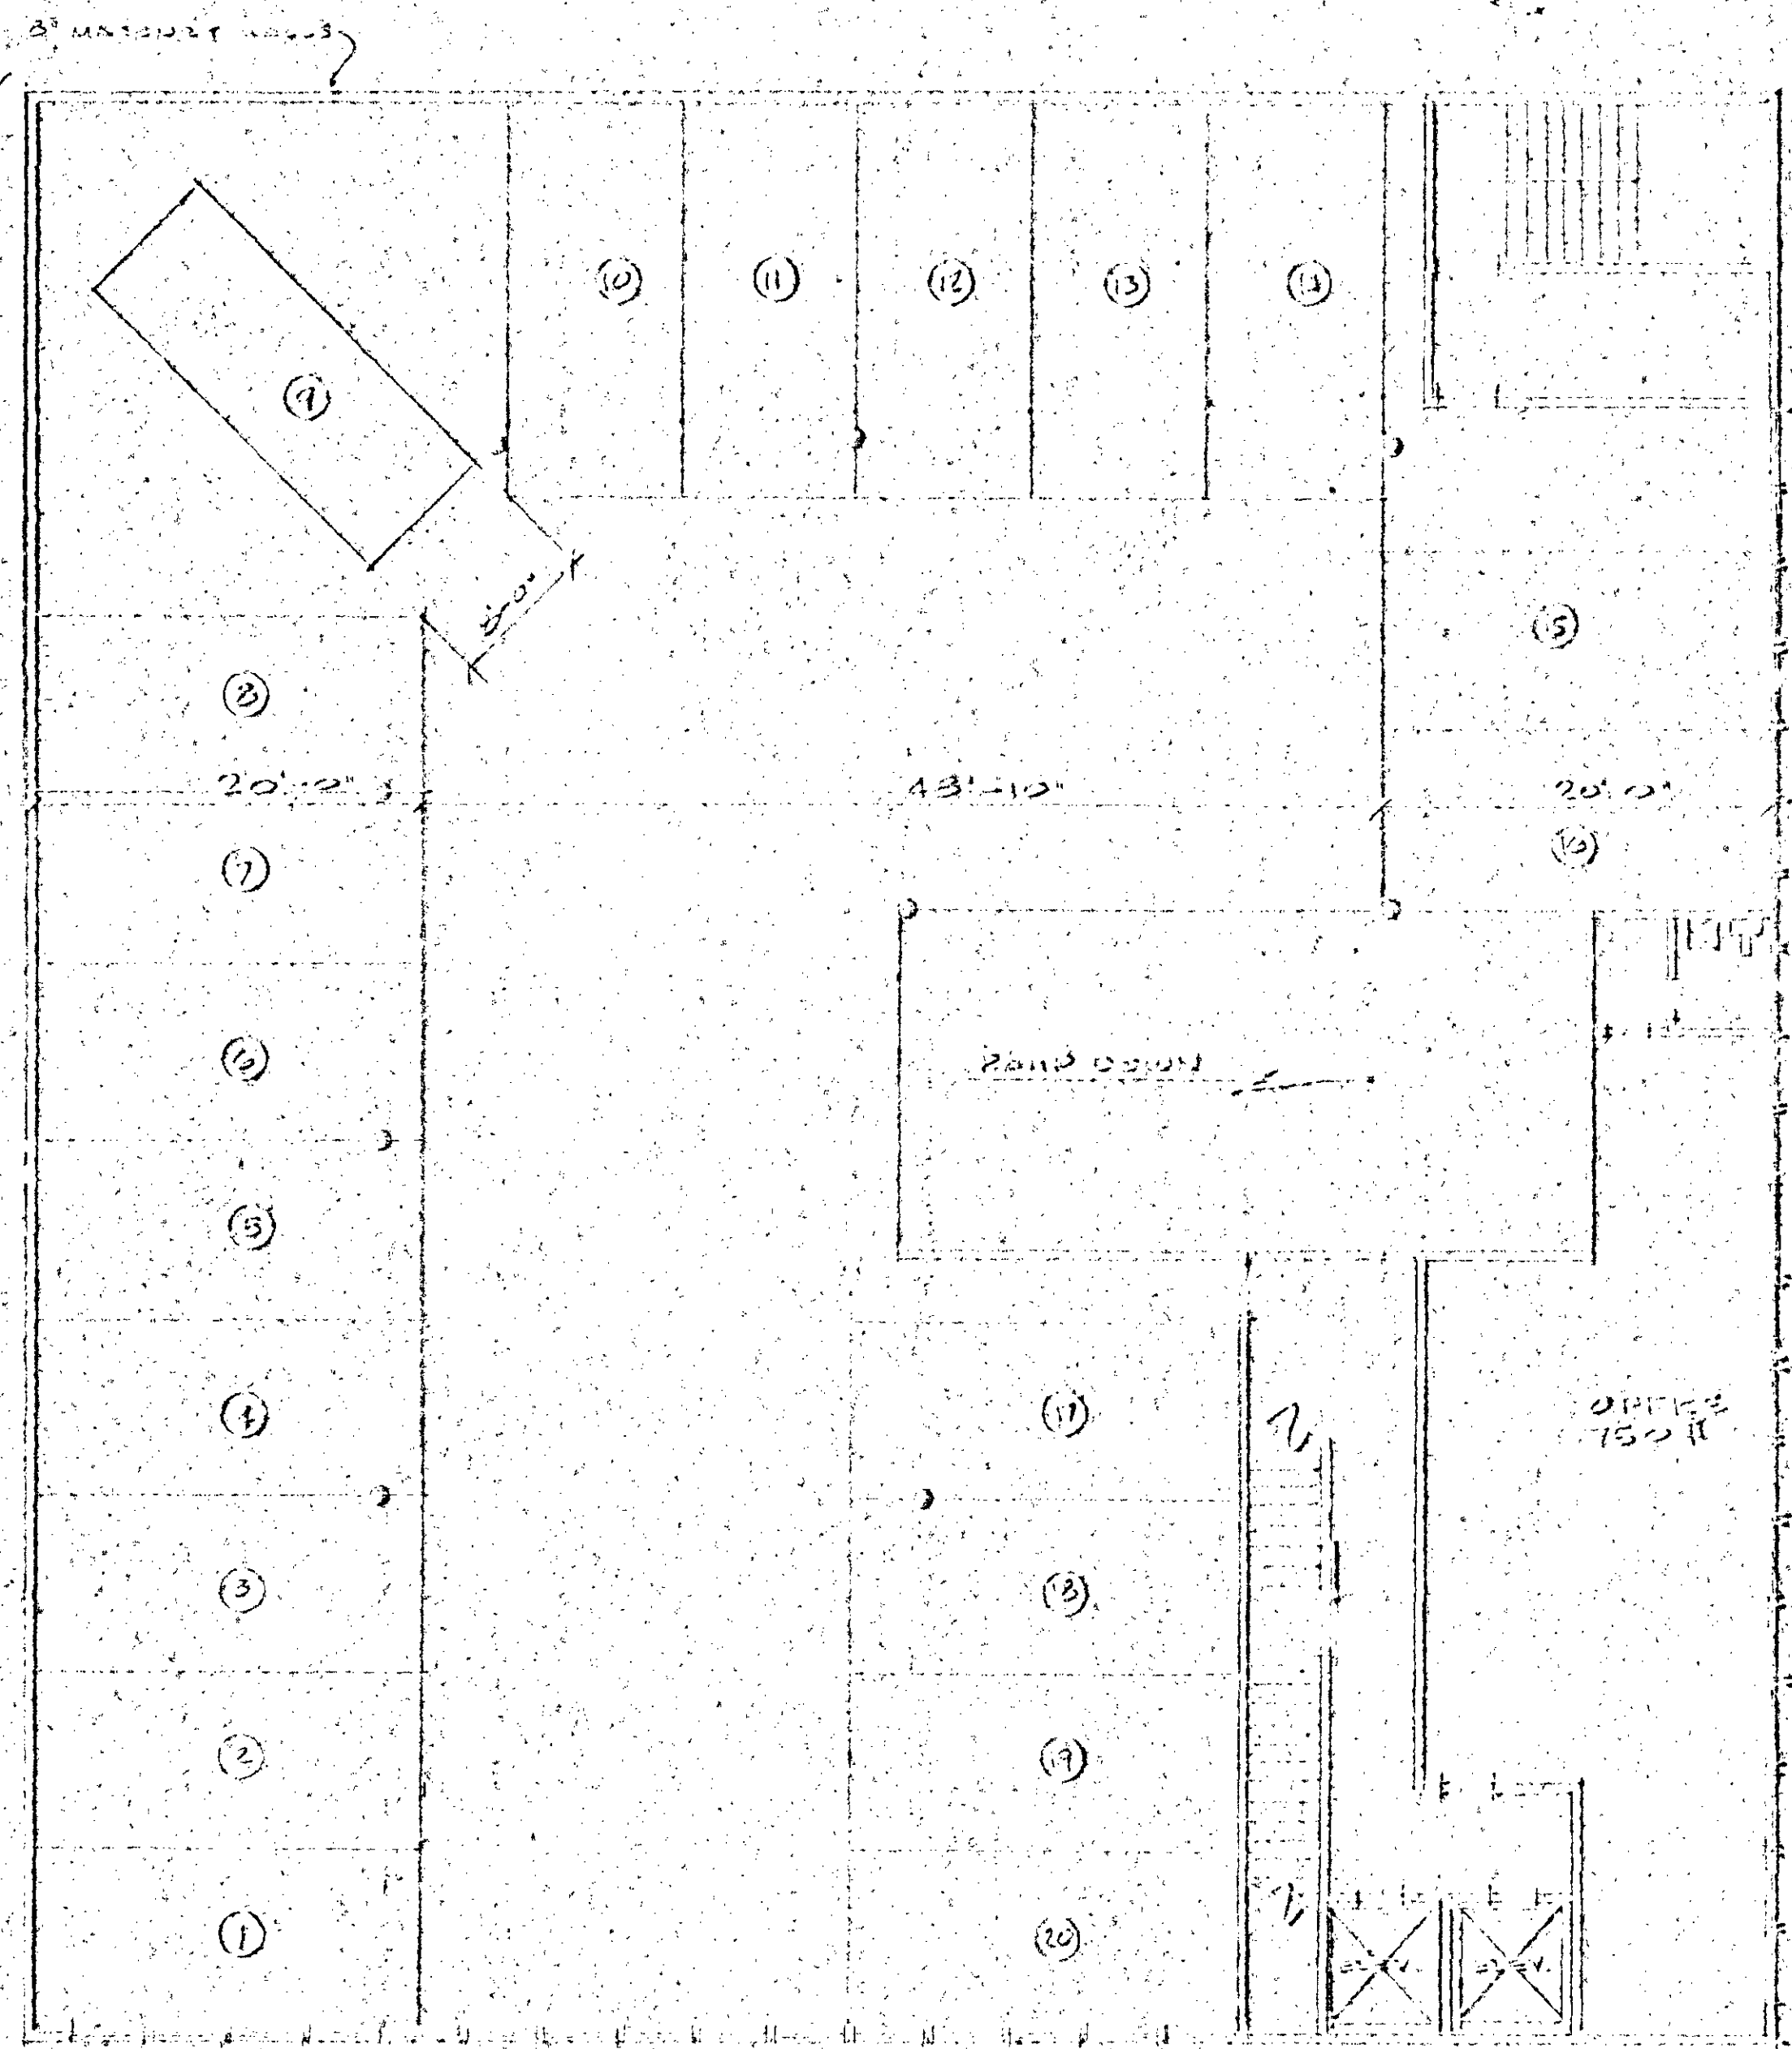


SECOND FLOOR PLAN

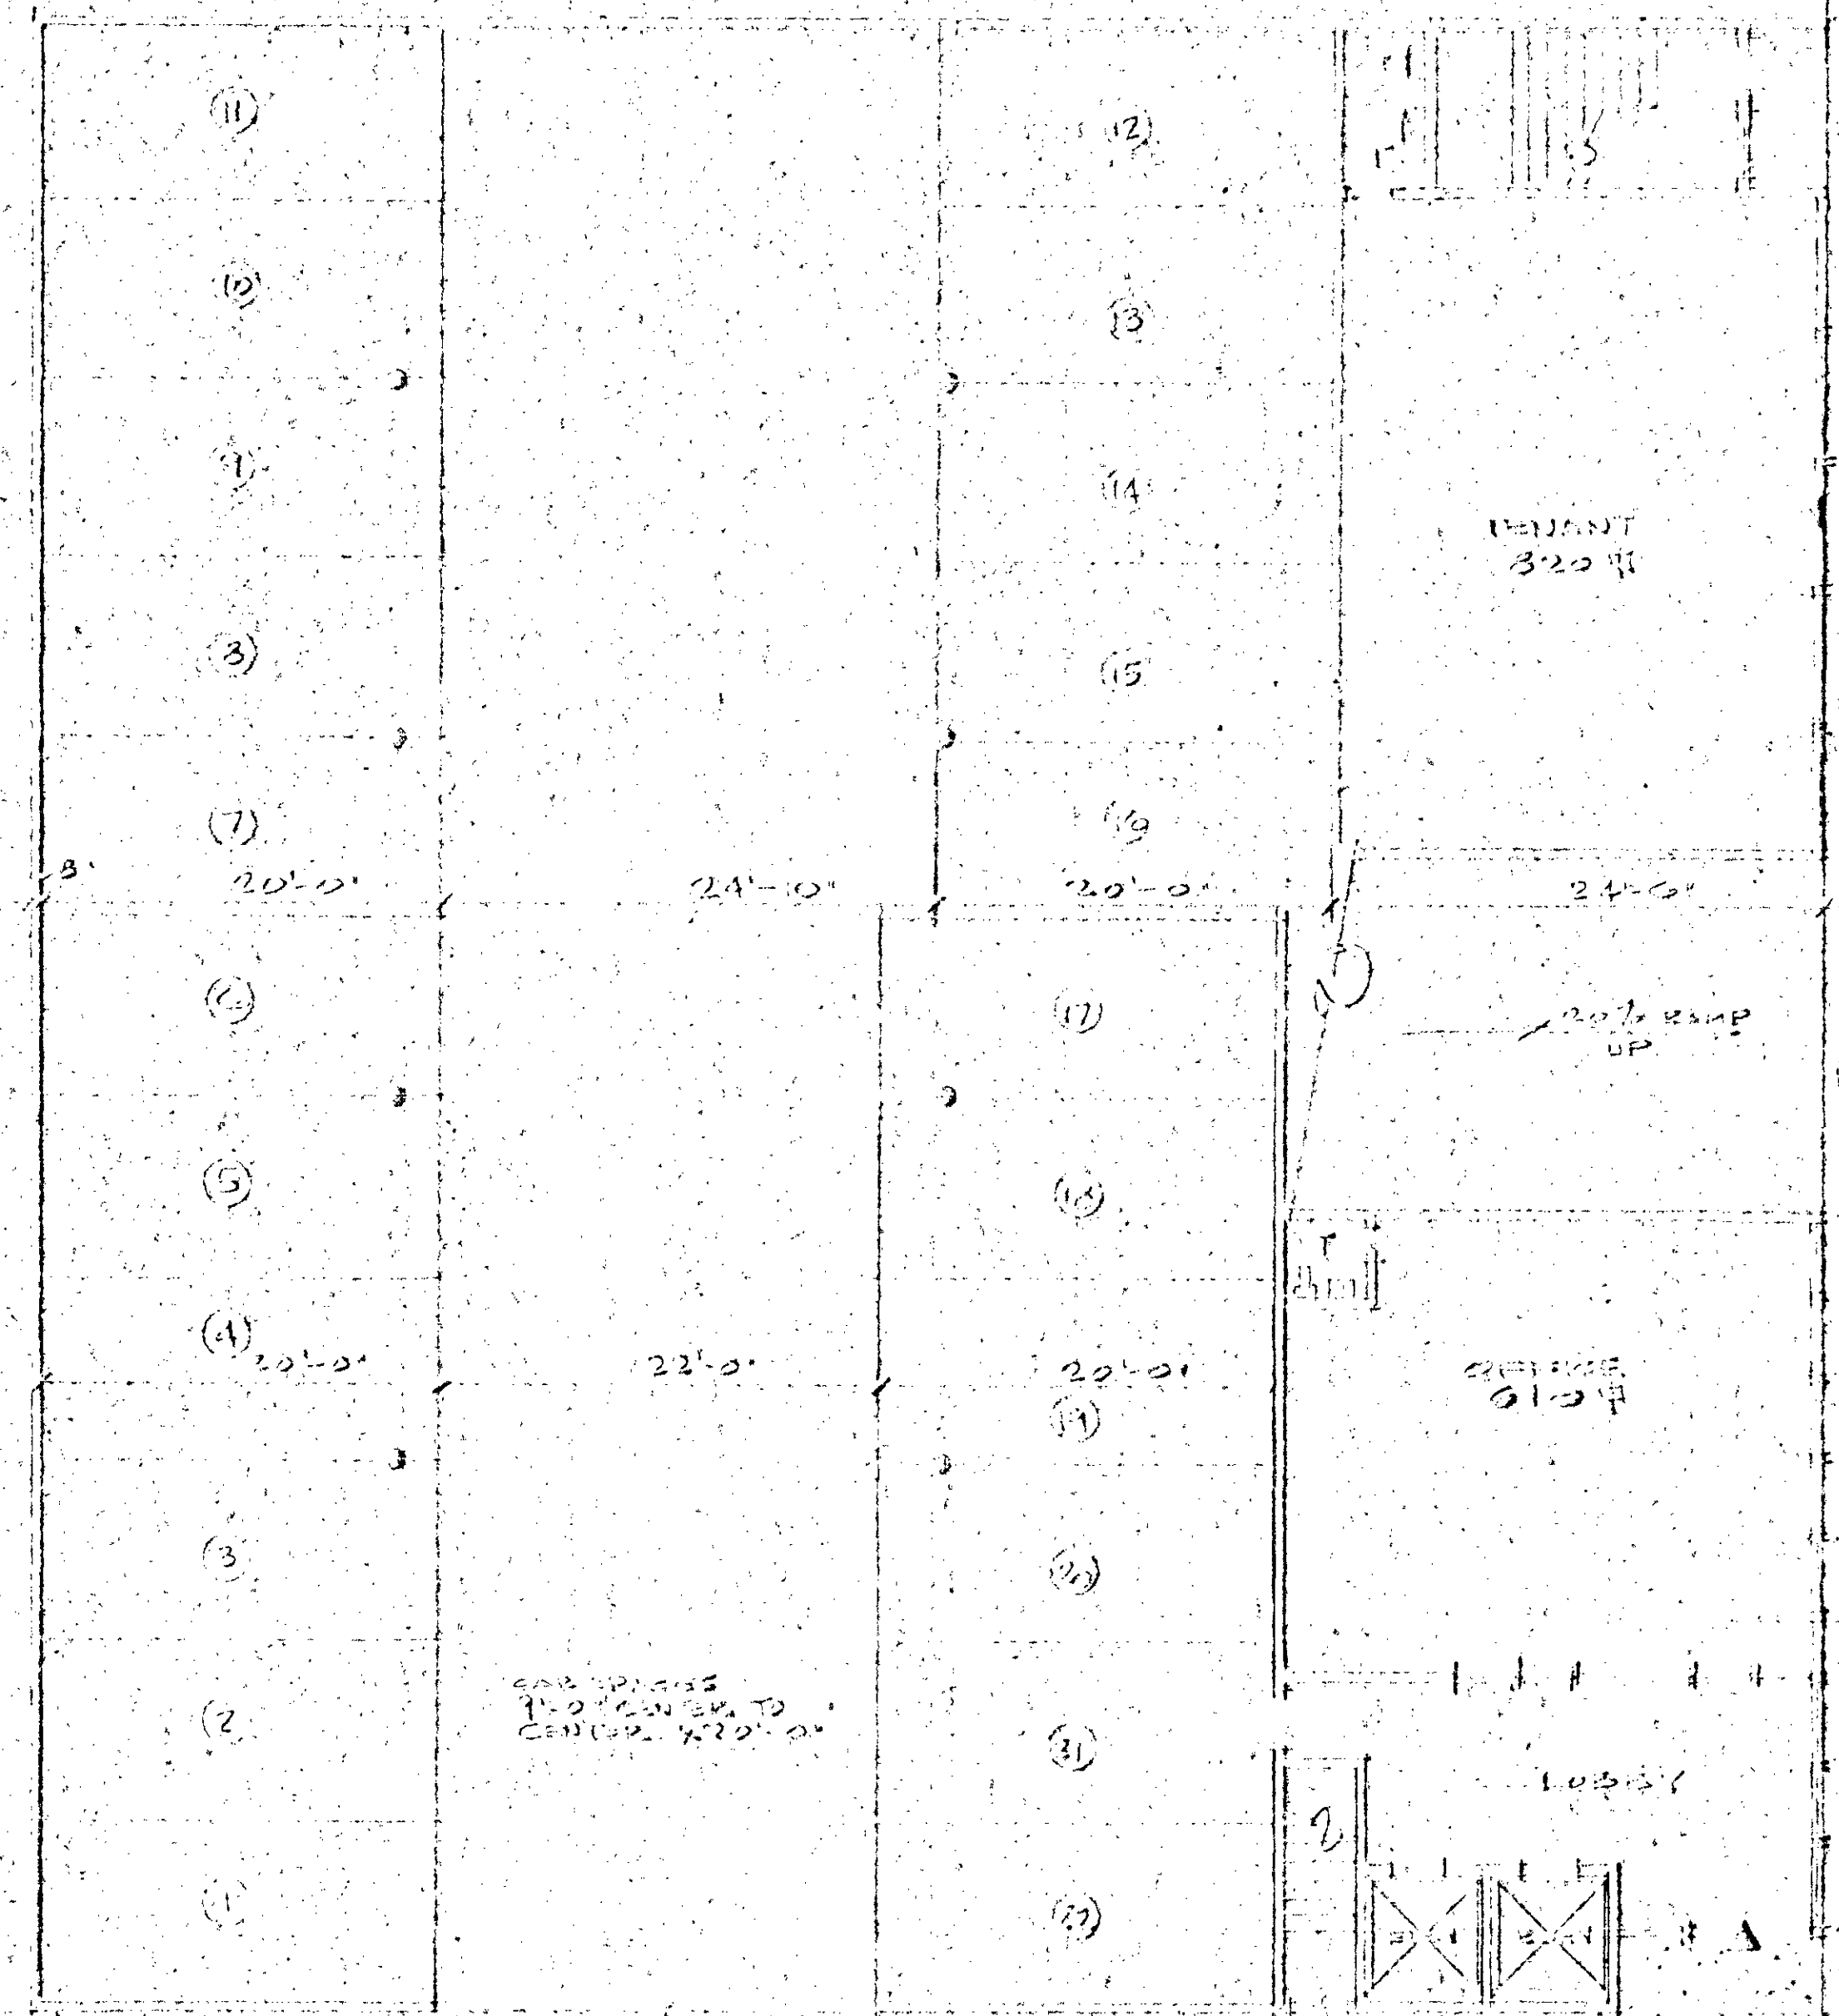


FIRST FLOOR PLAN

PREPARED BY:	DATE:
HERMAN FIDLER & ASSOCIATES	
5155 BEVERLY BLVD.	
LOS ANGELES	OF


128

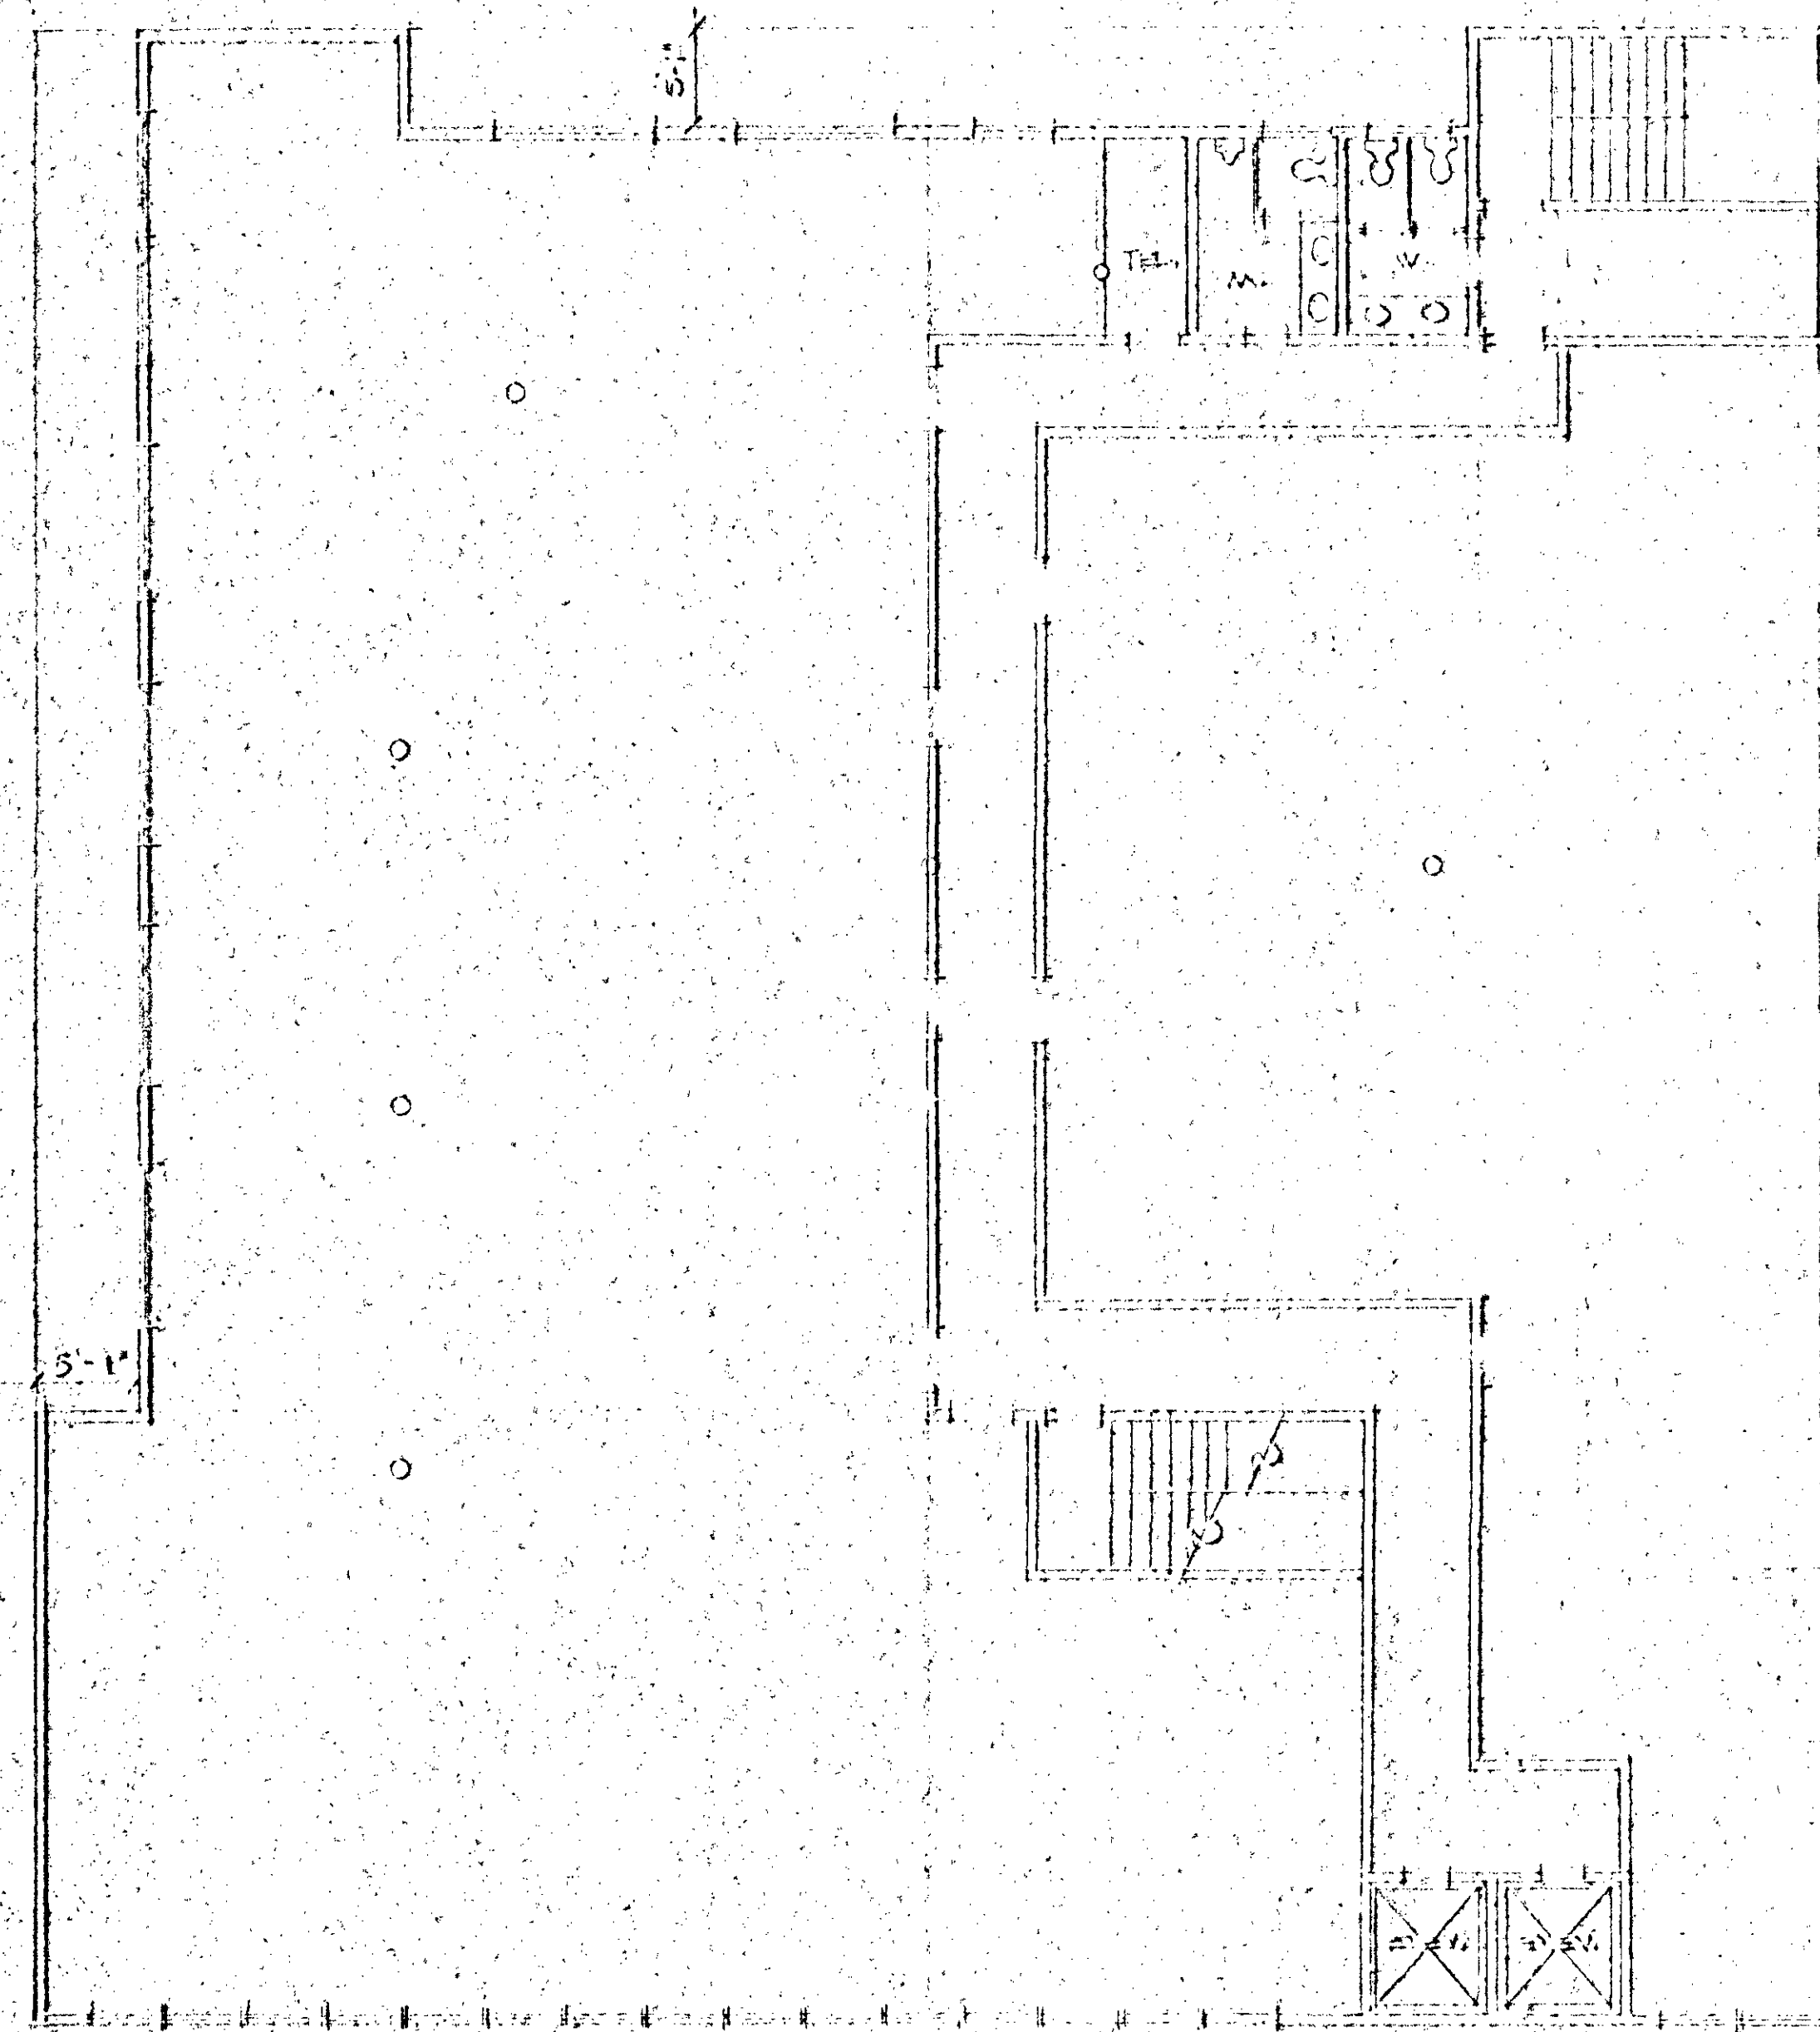

THIRD FLOOR & FIRST FLOOR PLANS
 739 OF 502 FT. DEEP FLOOR COMPOSITE 23,070 S.F.
 3 FLOOR EXCLUSIVE OF STAIRS, ELEVATOR
 SHAFTS, & EXTERIOR WALLS
 5,980 S.F. RENTABLE FLOOR AREA
 20,110 S.F. RENTABLE ON 3 FLOORS

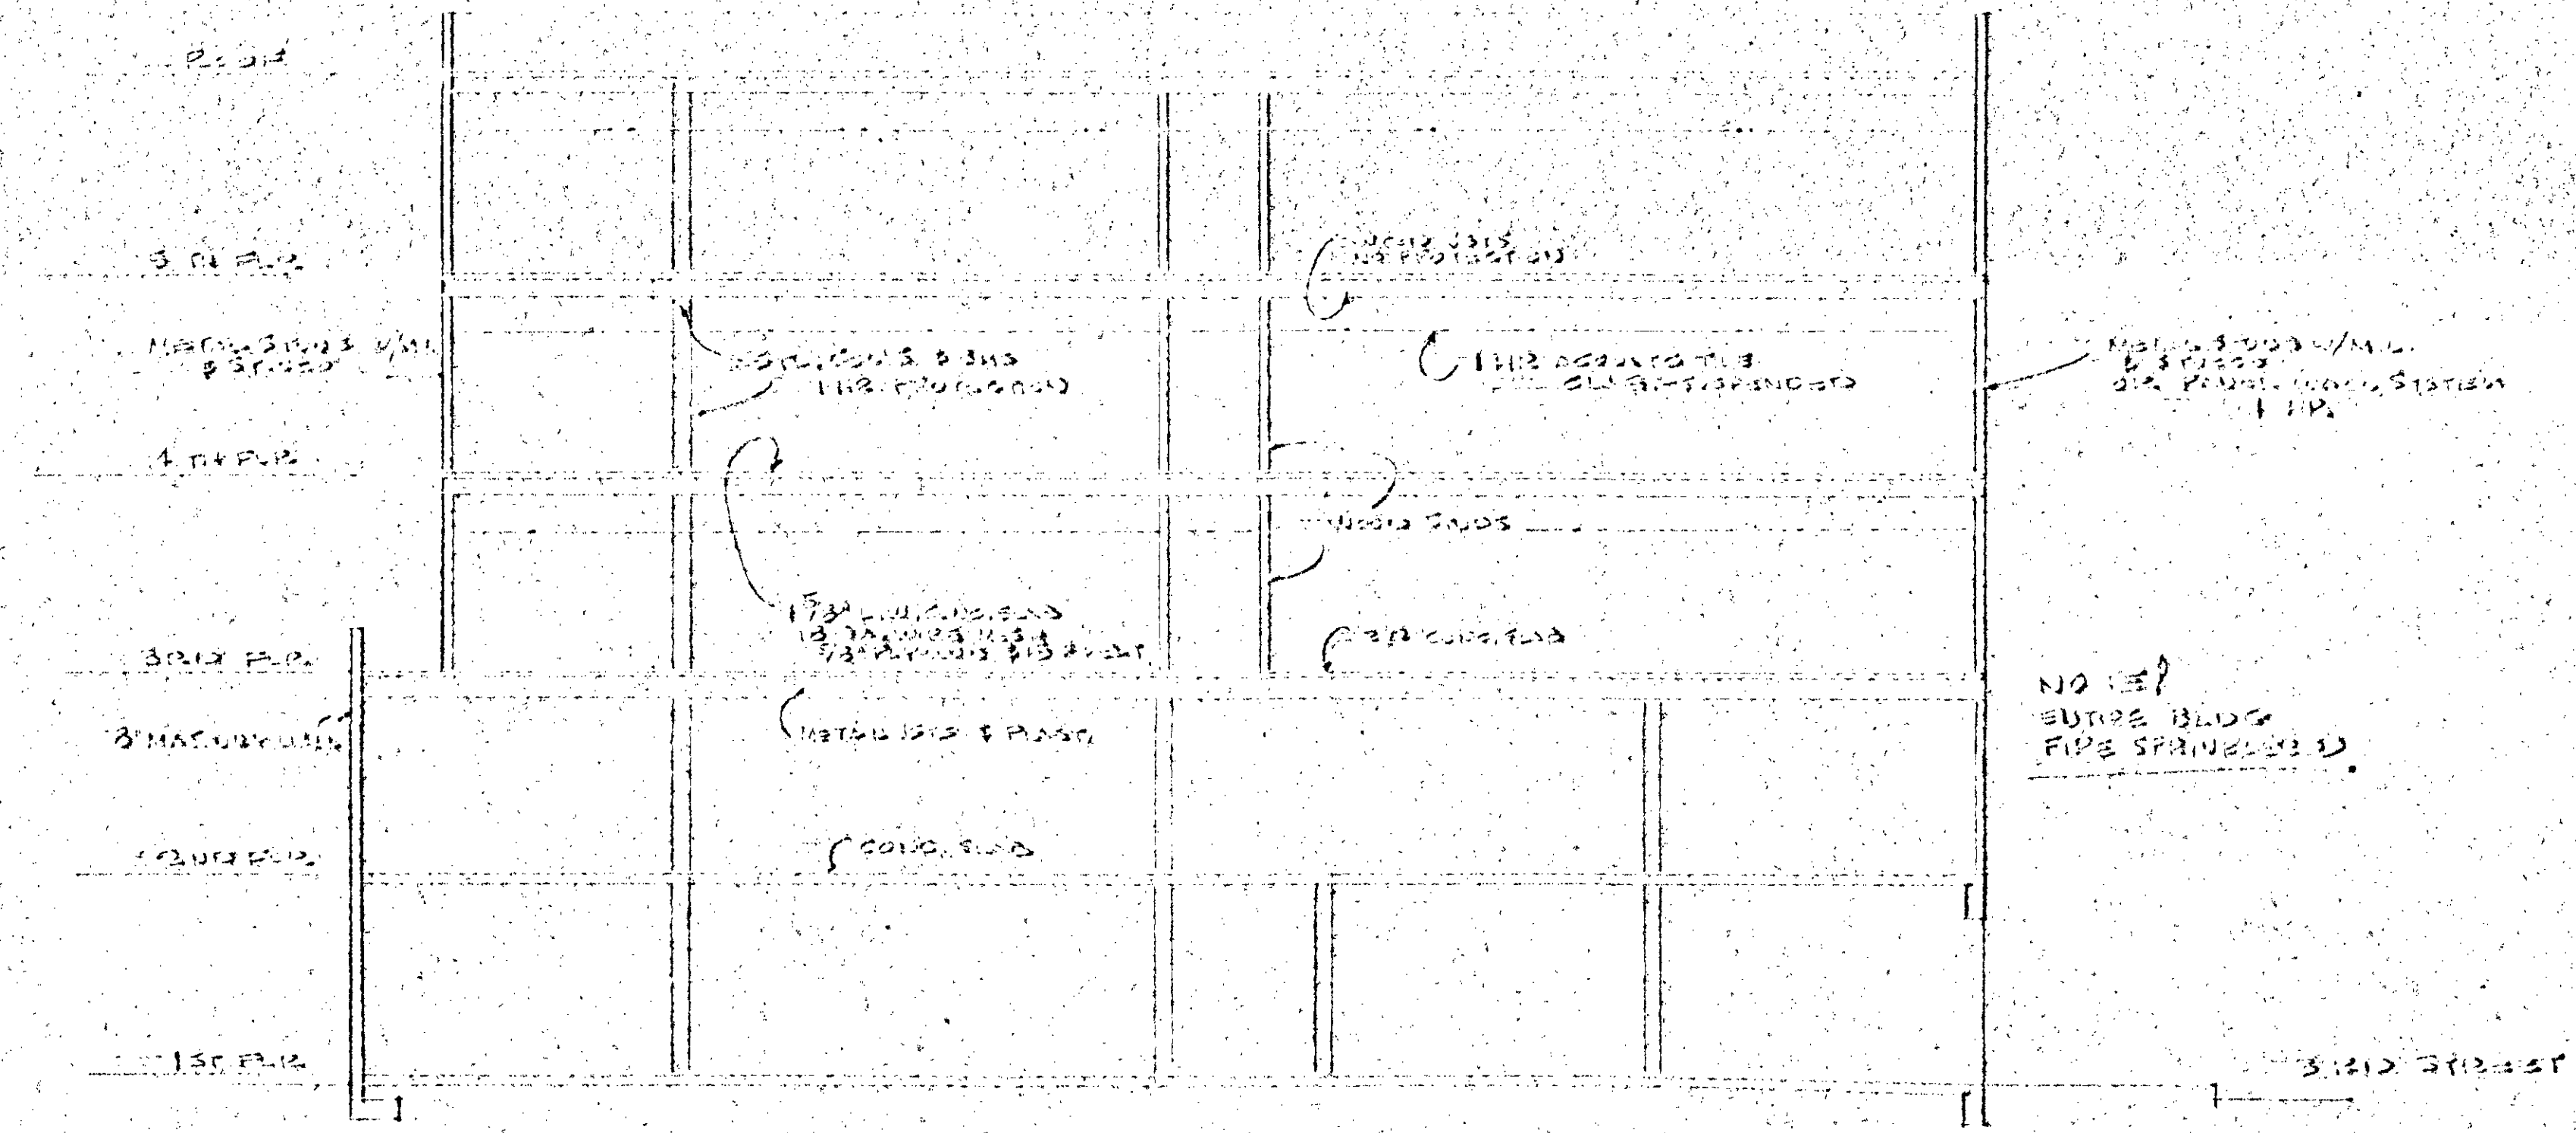

SECTION A-A

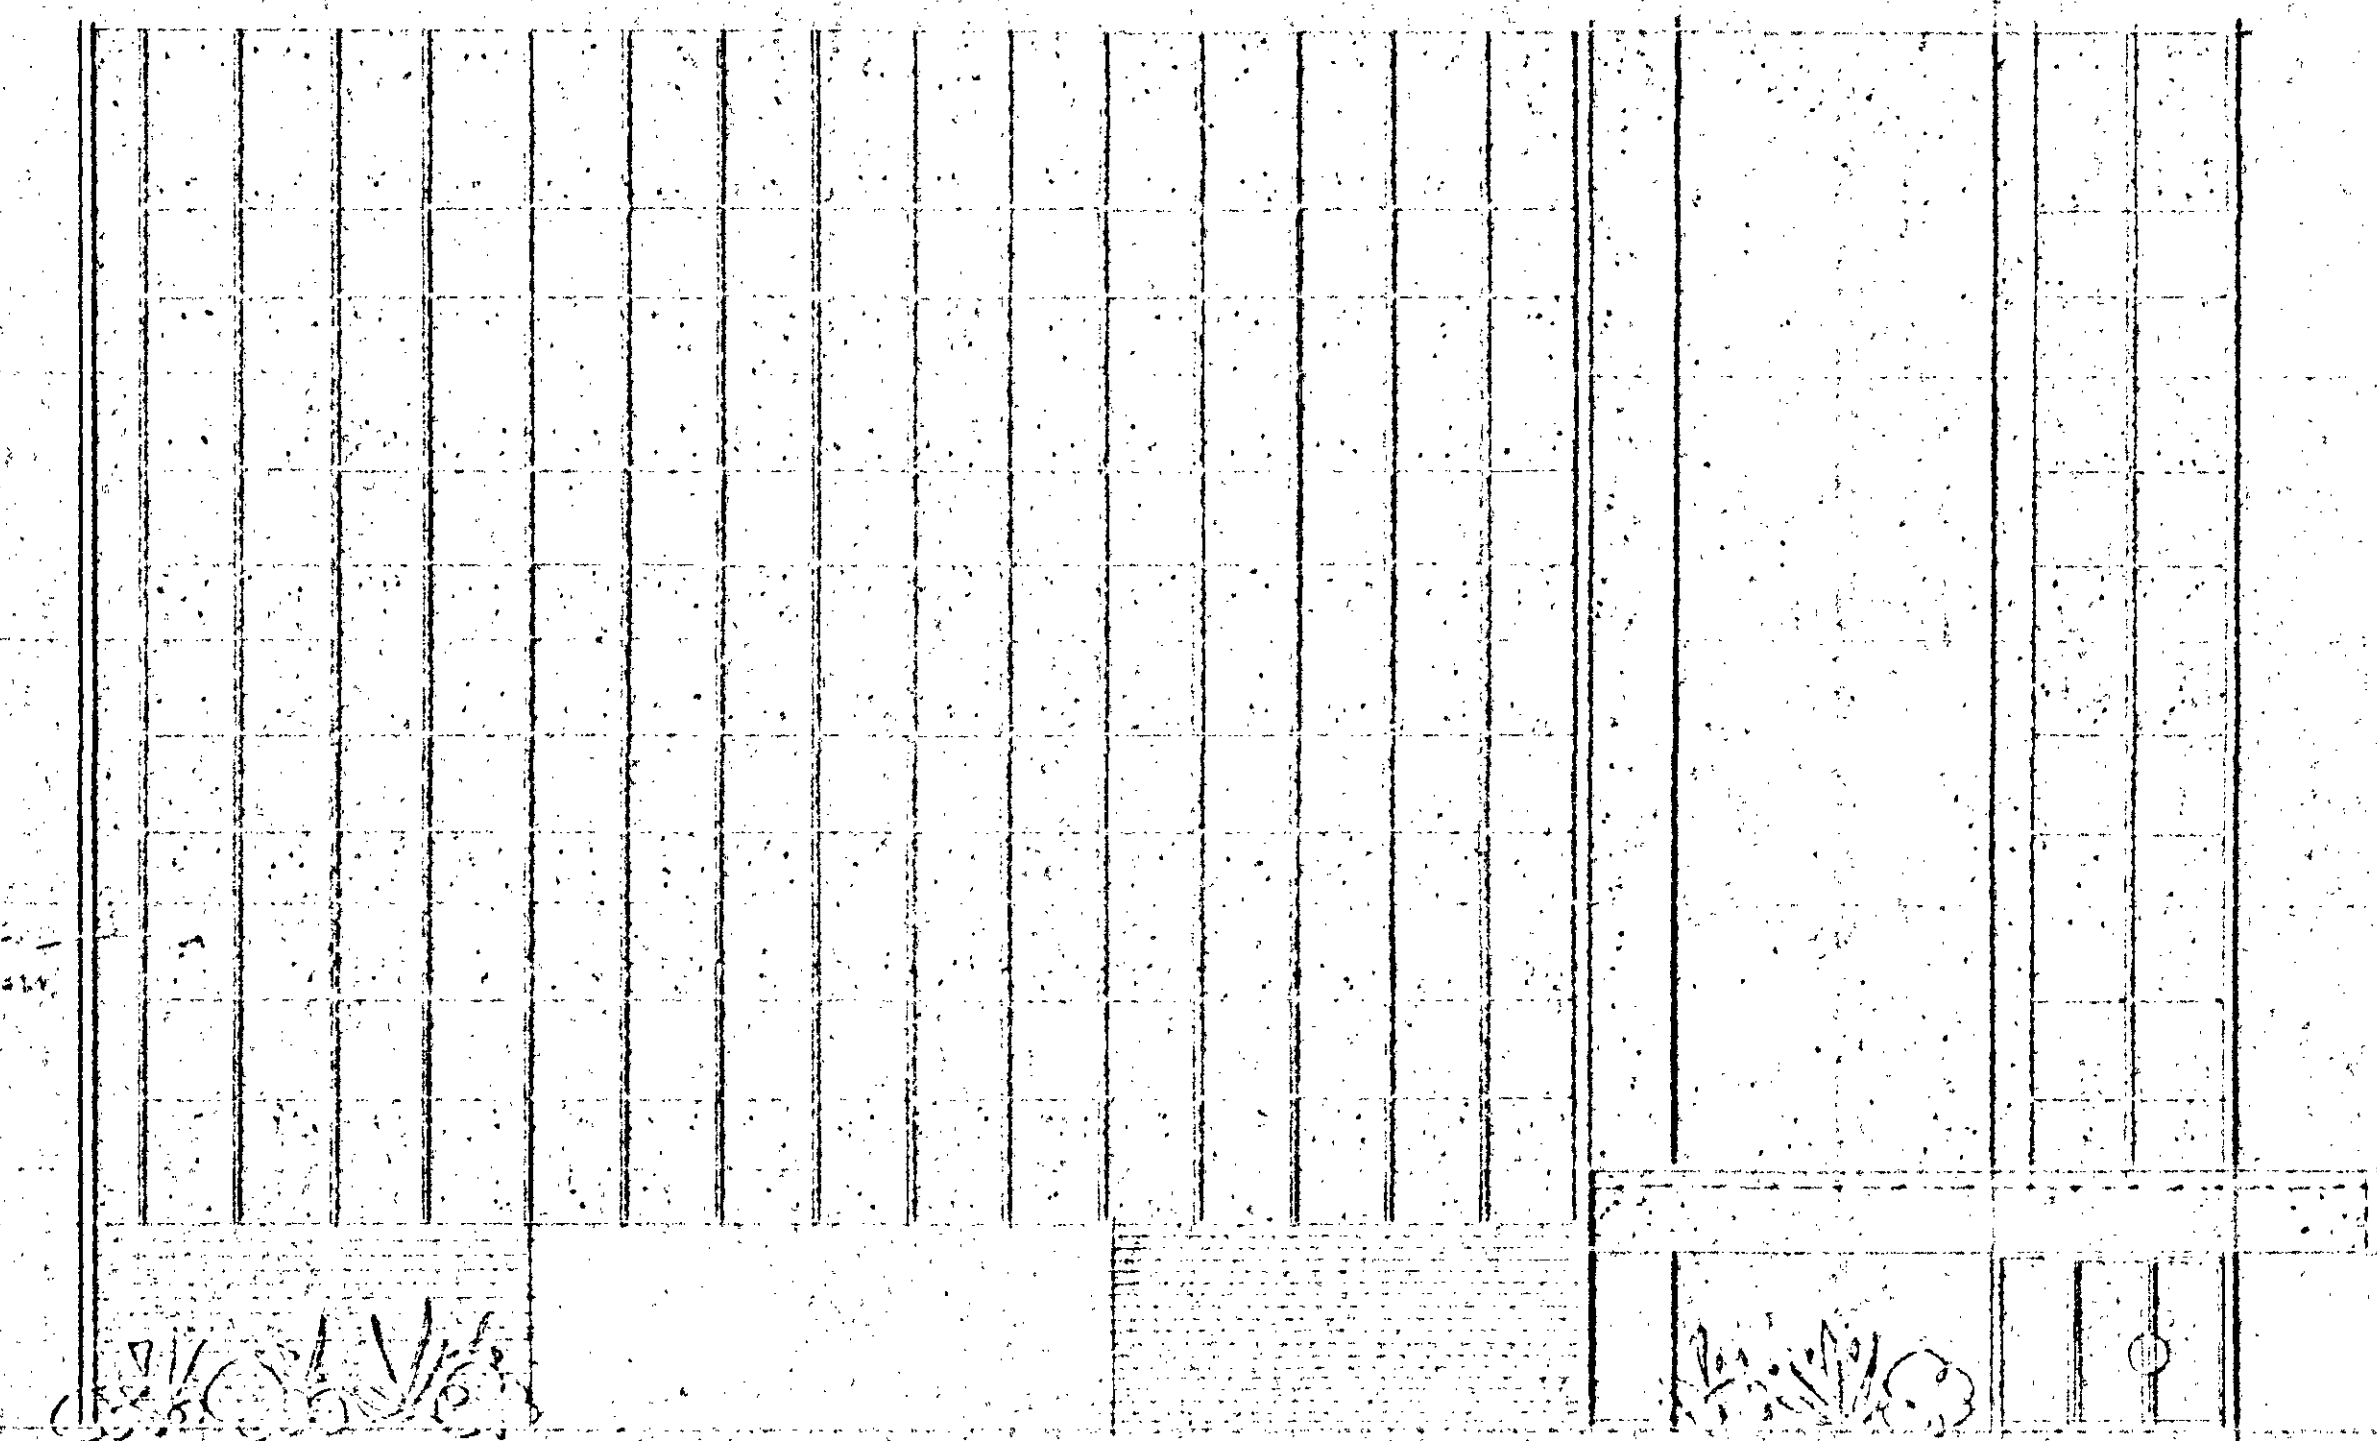

ELEVATION A-A

SCALE 1/8" = 1'-0"

PREPARED BY: HERMAN FIDLER & ASSOCIATES 8455 BEVERLY BLVD. LOS ANGELES	DESIGNED NO. DATE SHEET NO. OF 128
--	--