


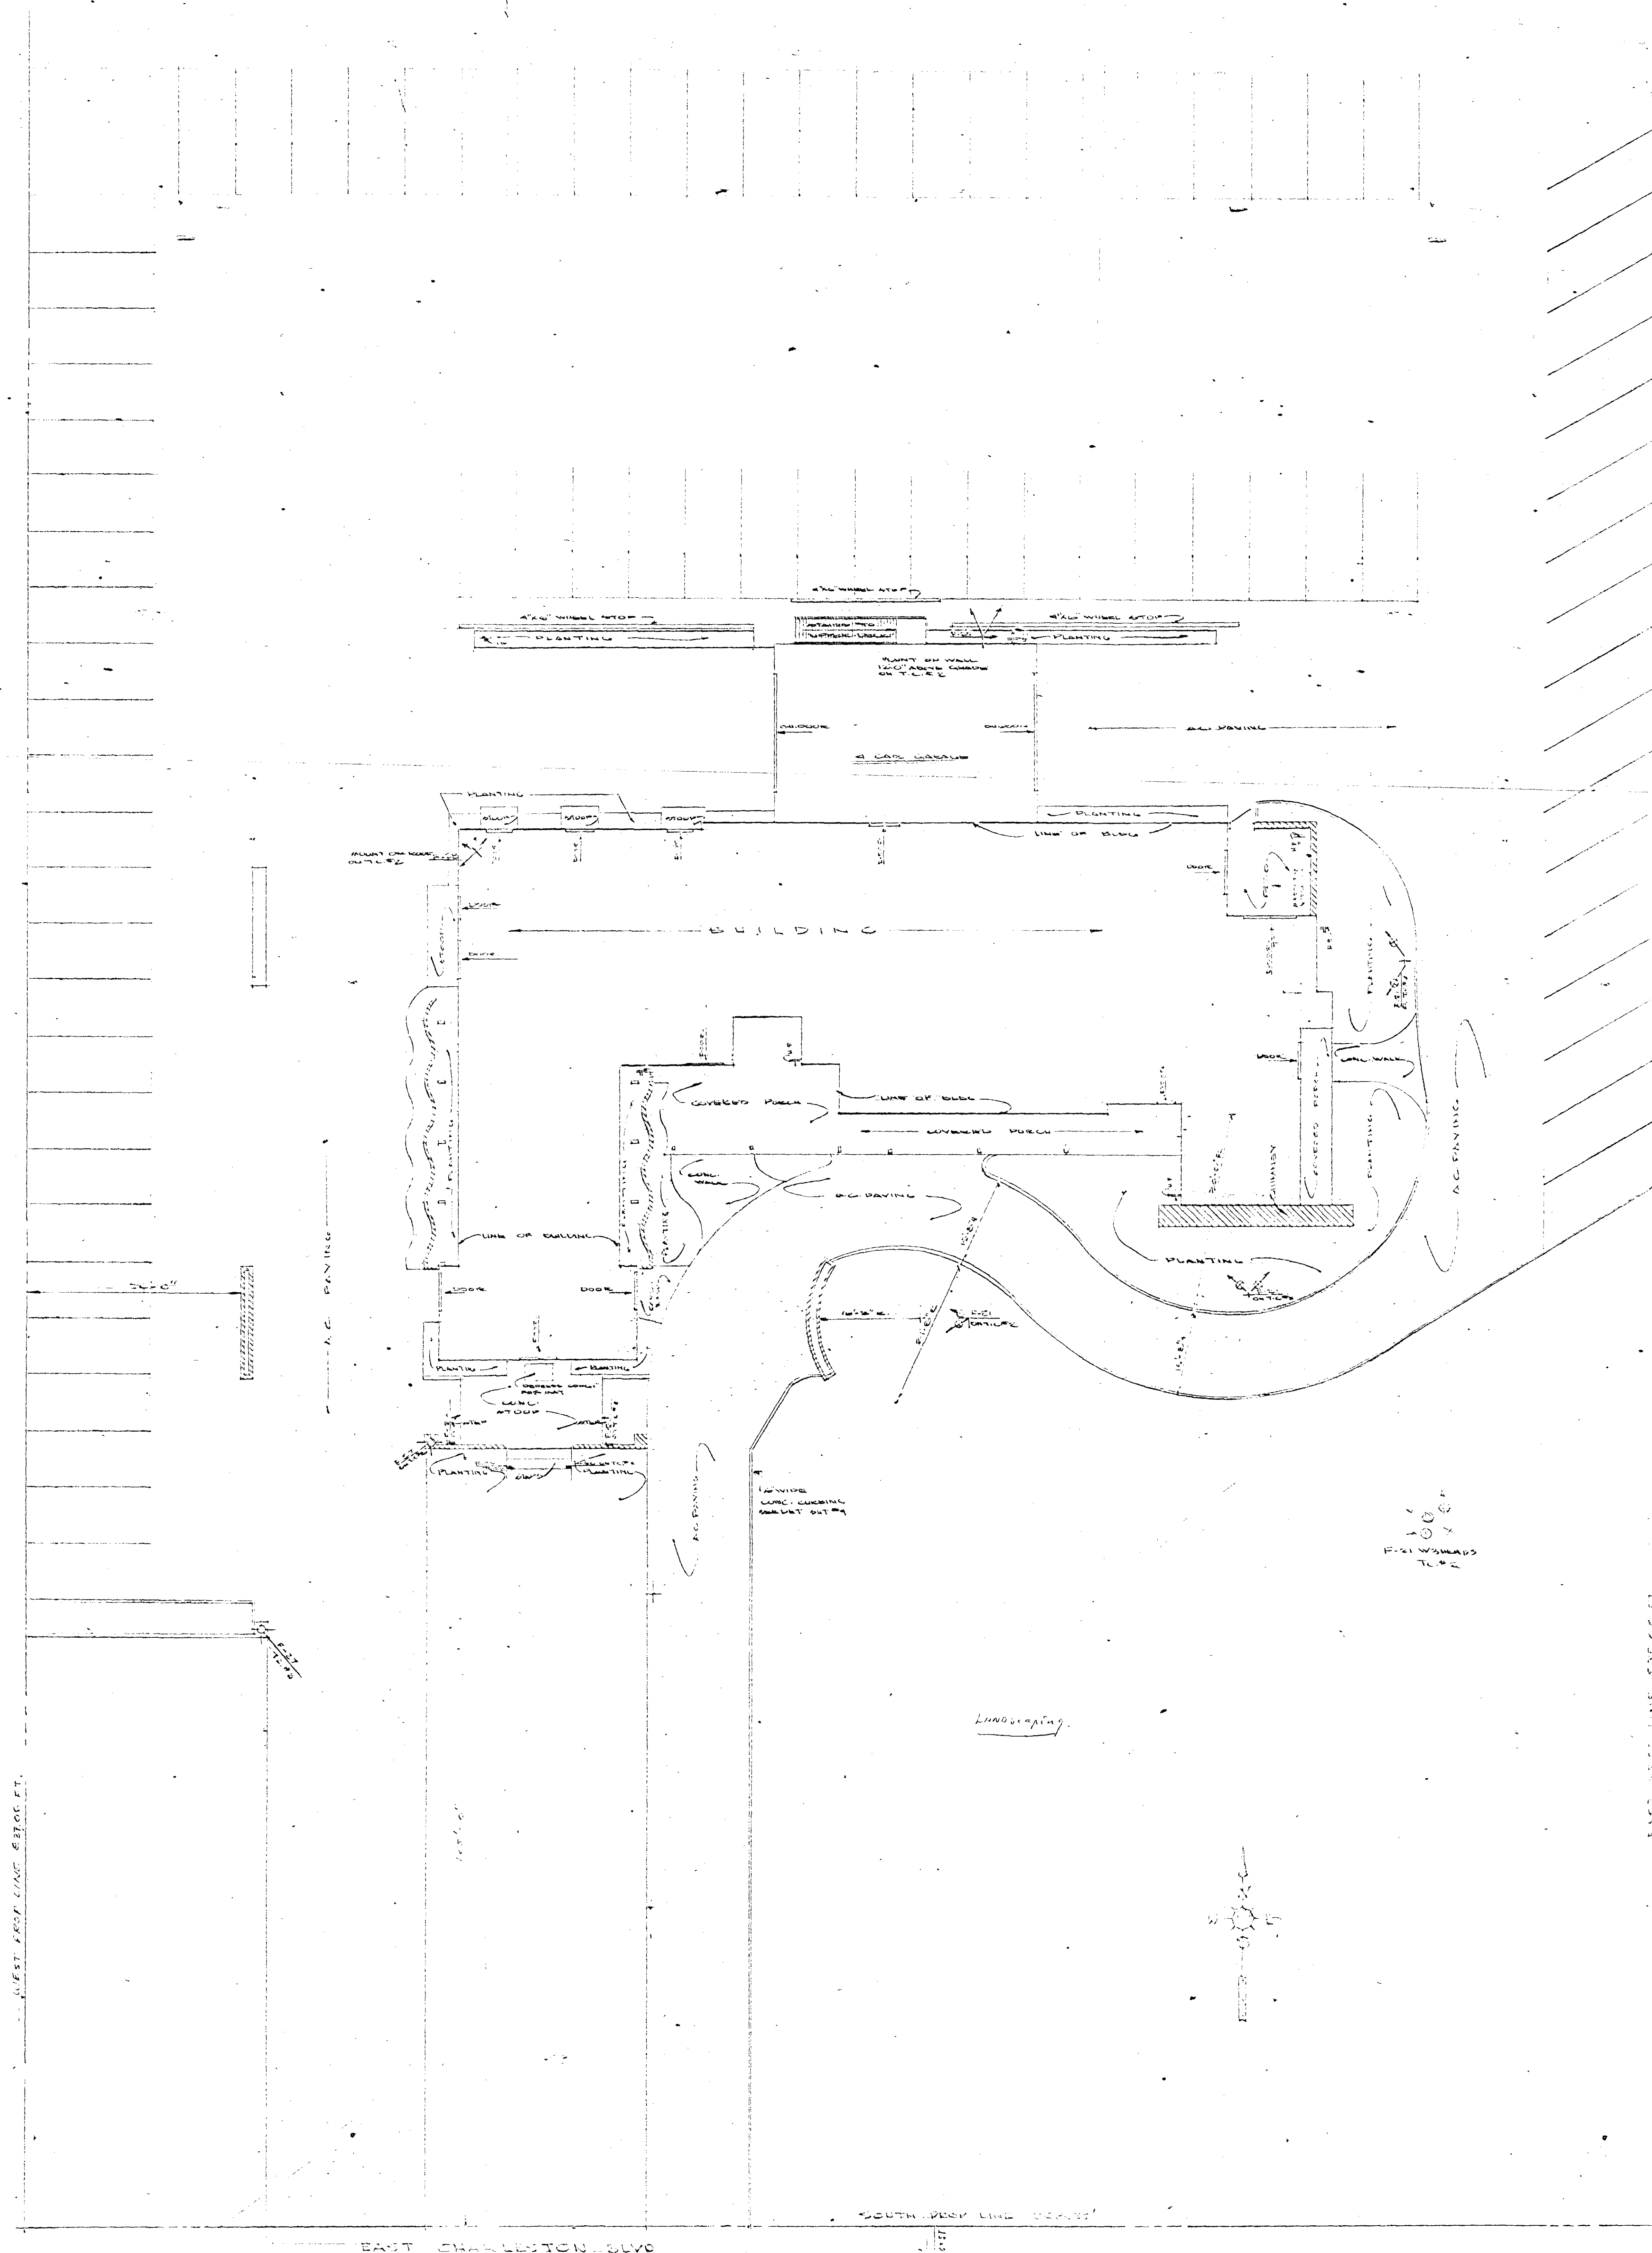


PLOT PLAN
SCALE 1/8" = 1'-0"


E-131-63

10/22/78

CHARLES R. BROWN
3111 D

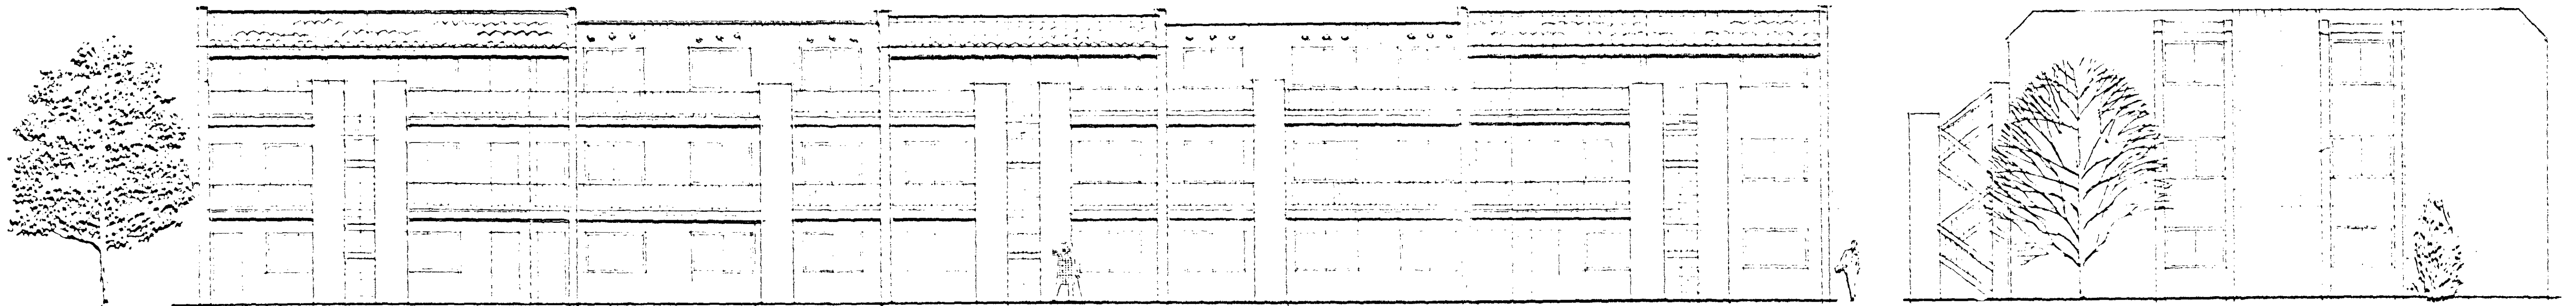


ELEVATION

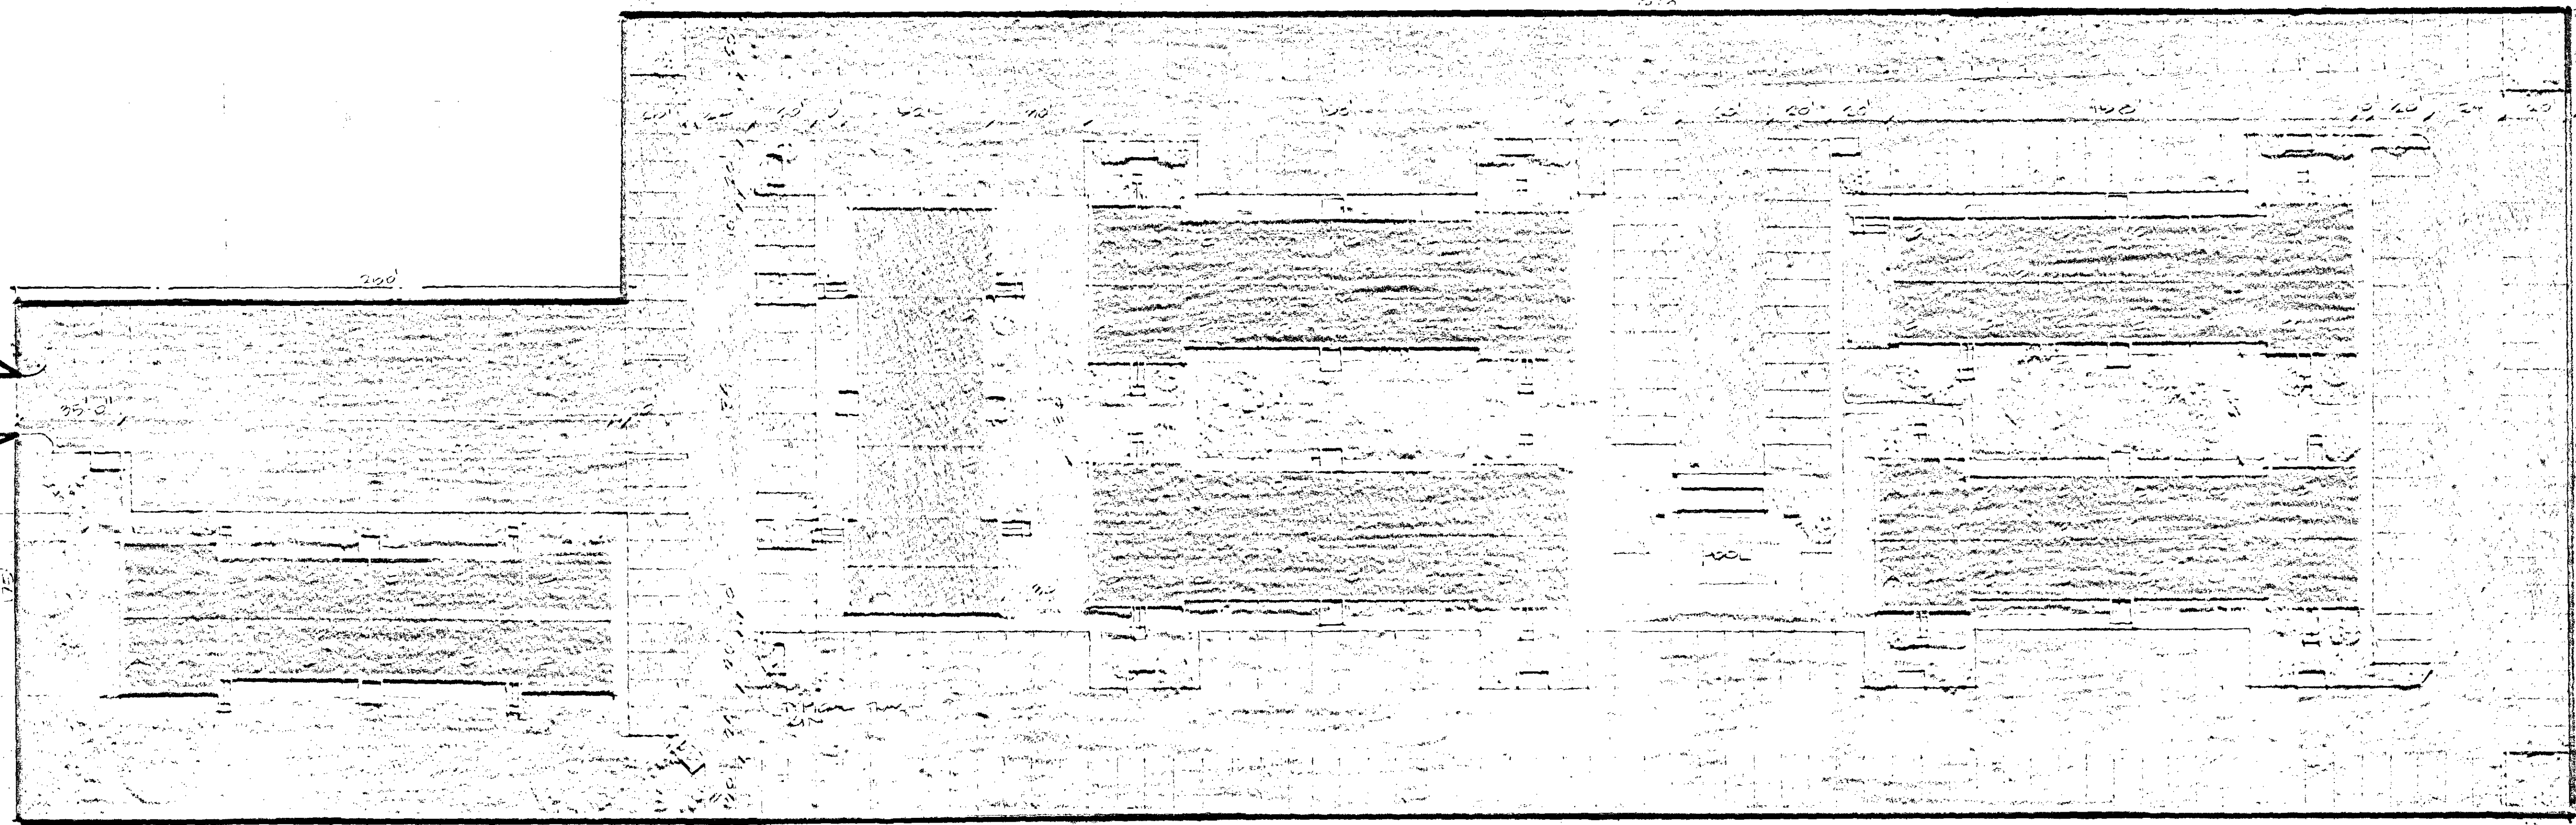


SITE PLAN


SCALE: 1"=50'

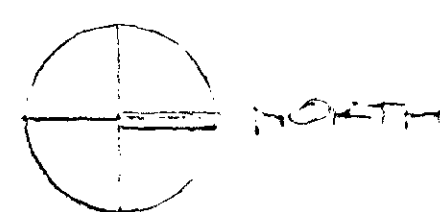

UNIT A	40	STUDIO ARTS	410 SF
UNIT B	40	2 BEDROOM UNITS	720 SF
UNIT C	44	1 BEDROOM UNITS	804 SF
TOTAL	222	UNITS	PARKING FOR 240 CARS


Architect
Charles R. Brown
3111 D
1000 West Spring Street
Los Angeles, CA 90012

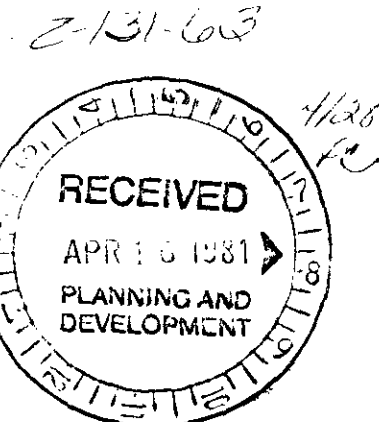

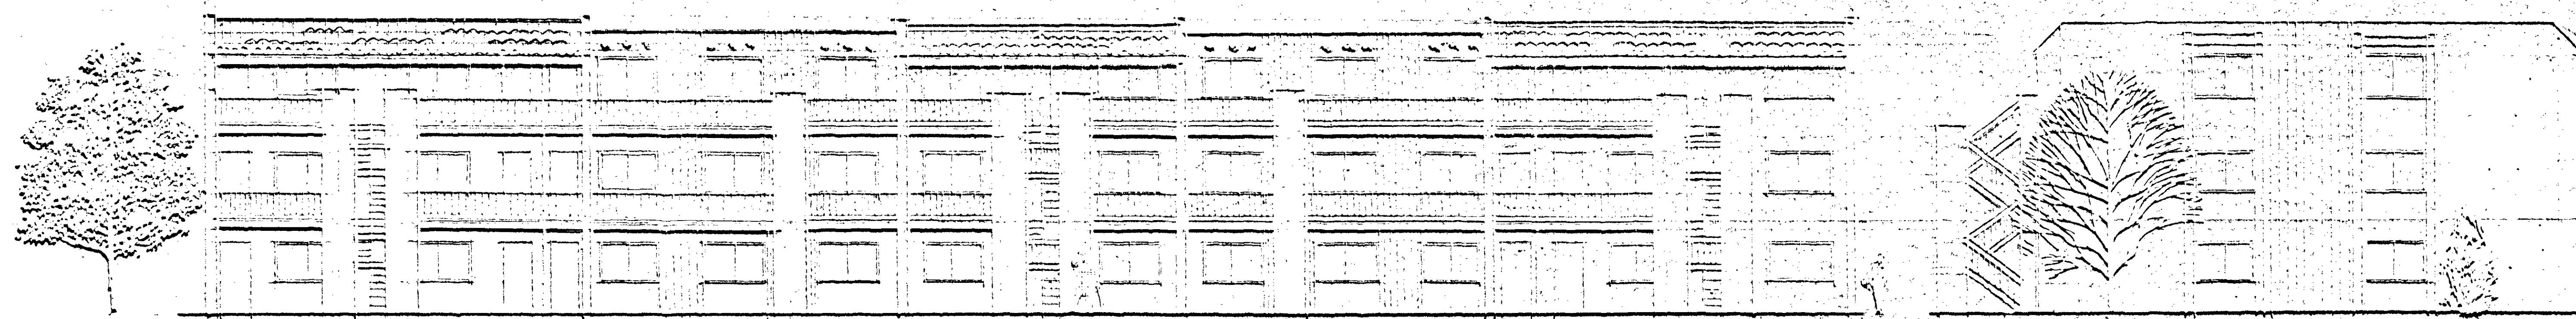

ELEVATION

1/8" = 1'-0"

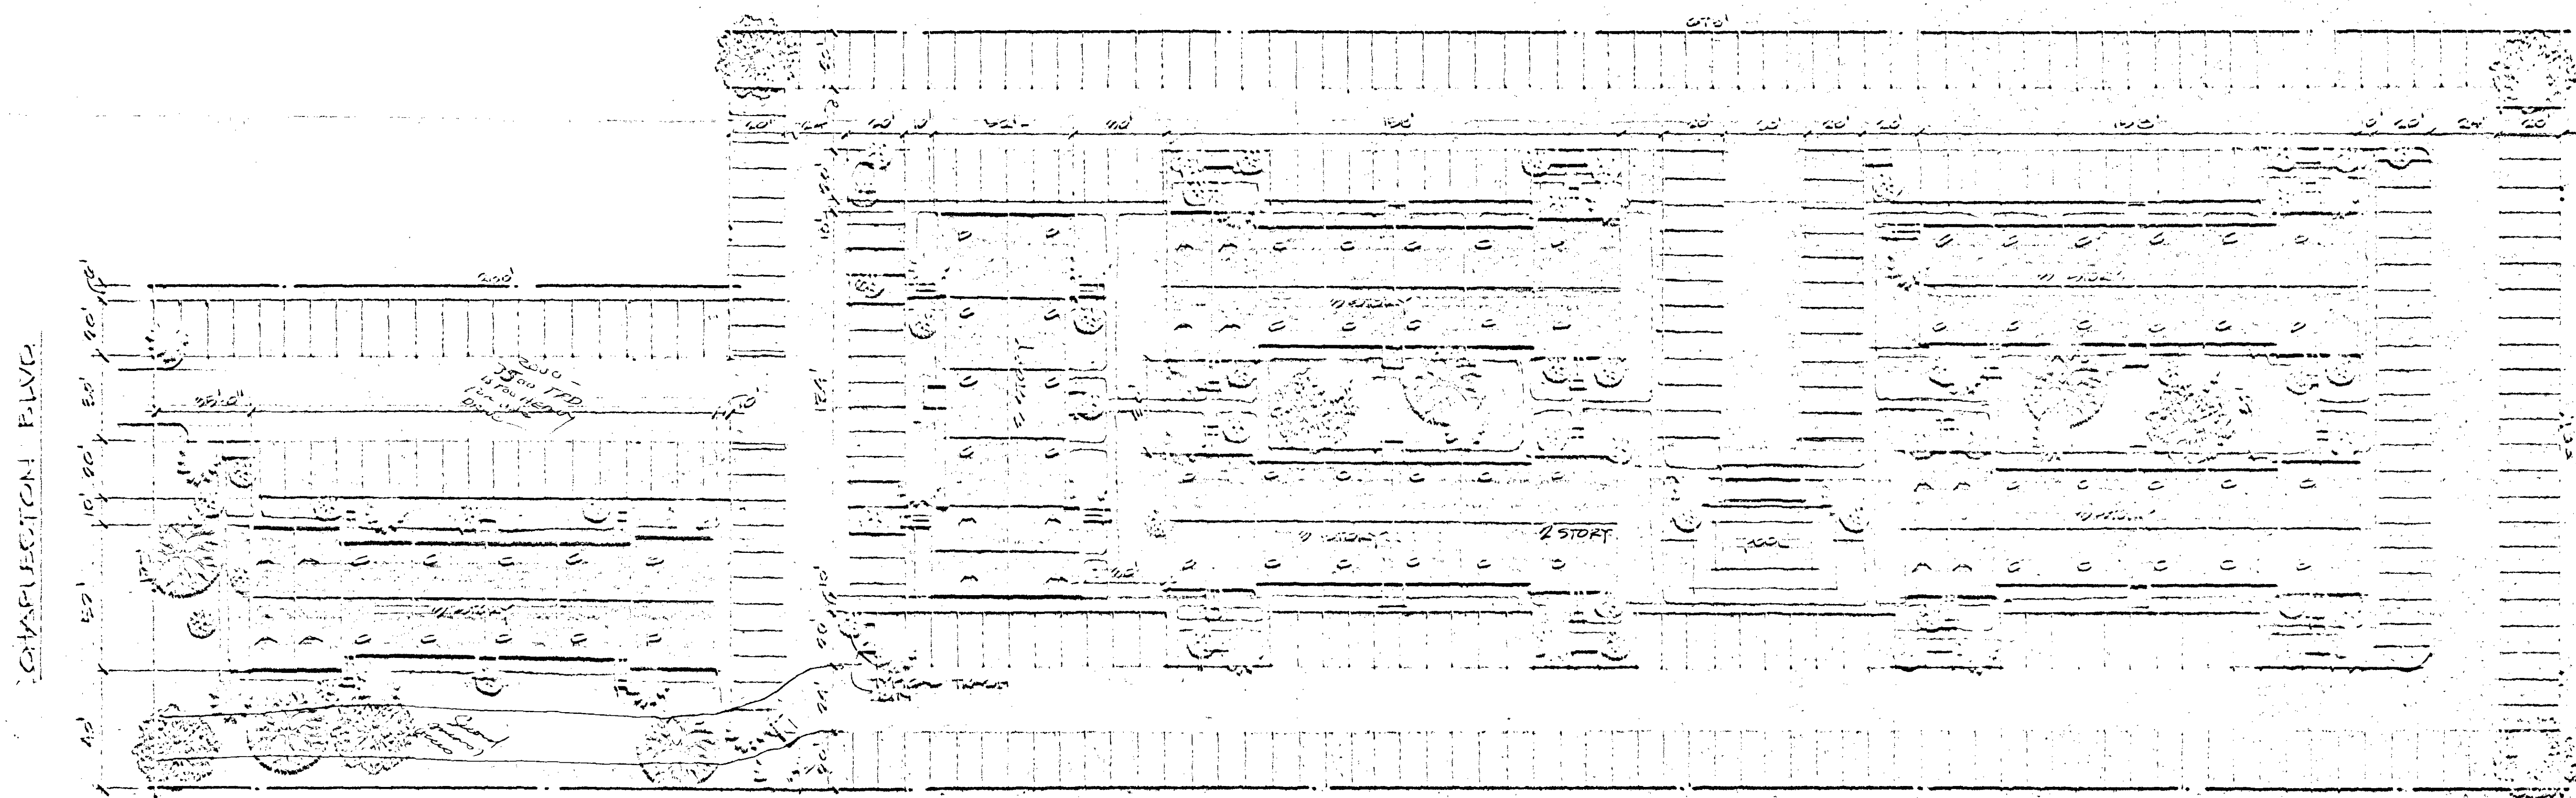


CHARLESTON BLVD

SITE PLAN


SCALE: 1" = 20'

STREET
4.7 Acres
R-4 Density = 226


UNIT	70	STUDIO APTS	720
UNIT	40	BEDROOM APTS	720
UNIT	14	BEDROOM APTS	504
TOTAL	224	UNITS	PARKING FOR 240 CARS

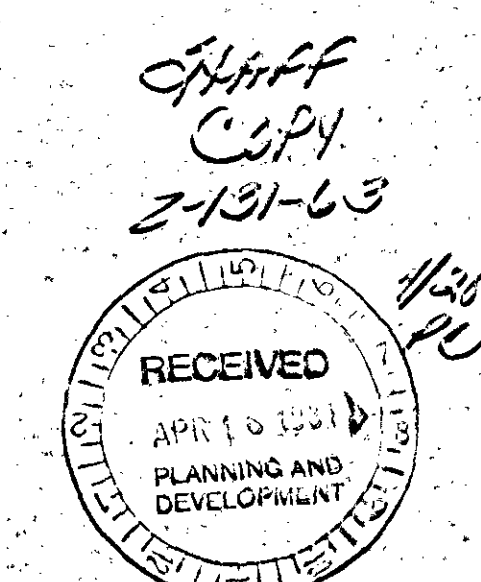


Building Completed.
General B.C.C.
This report will be
used for future planning purposes.
Date: 4/10/63

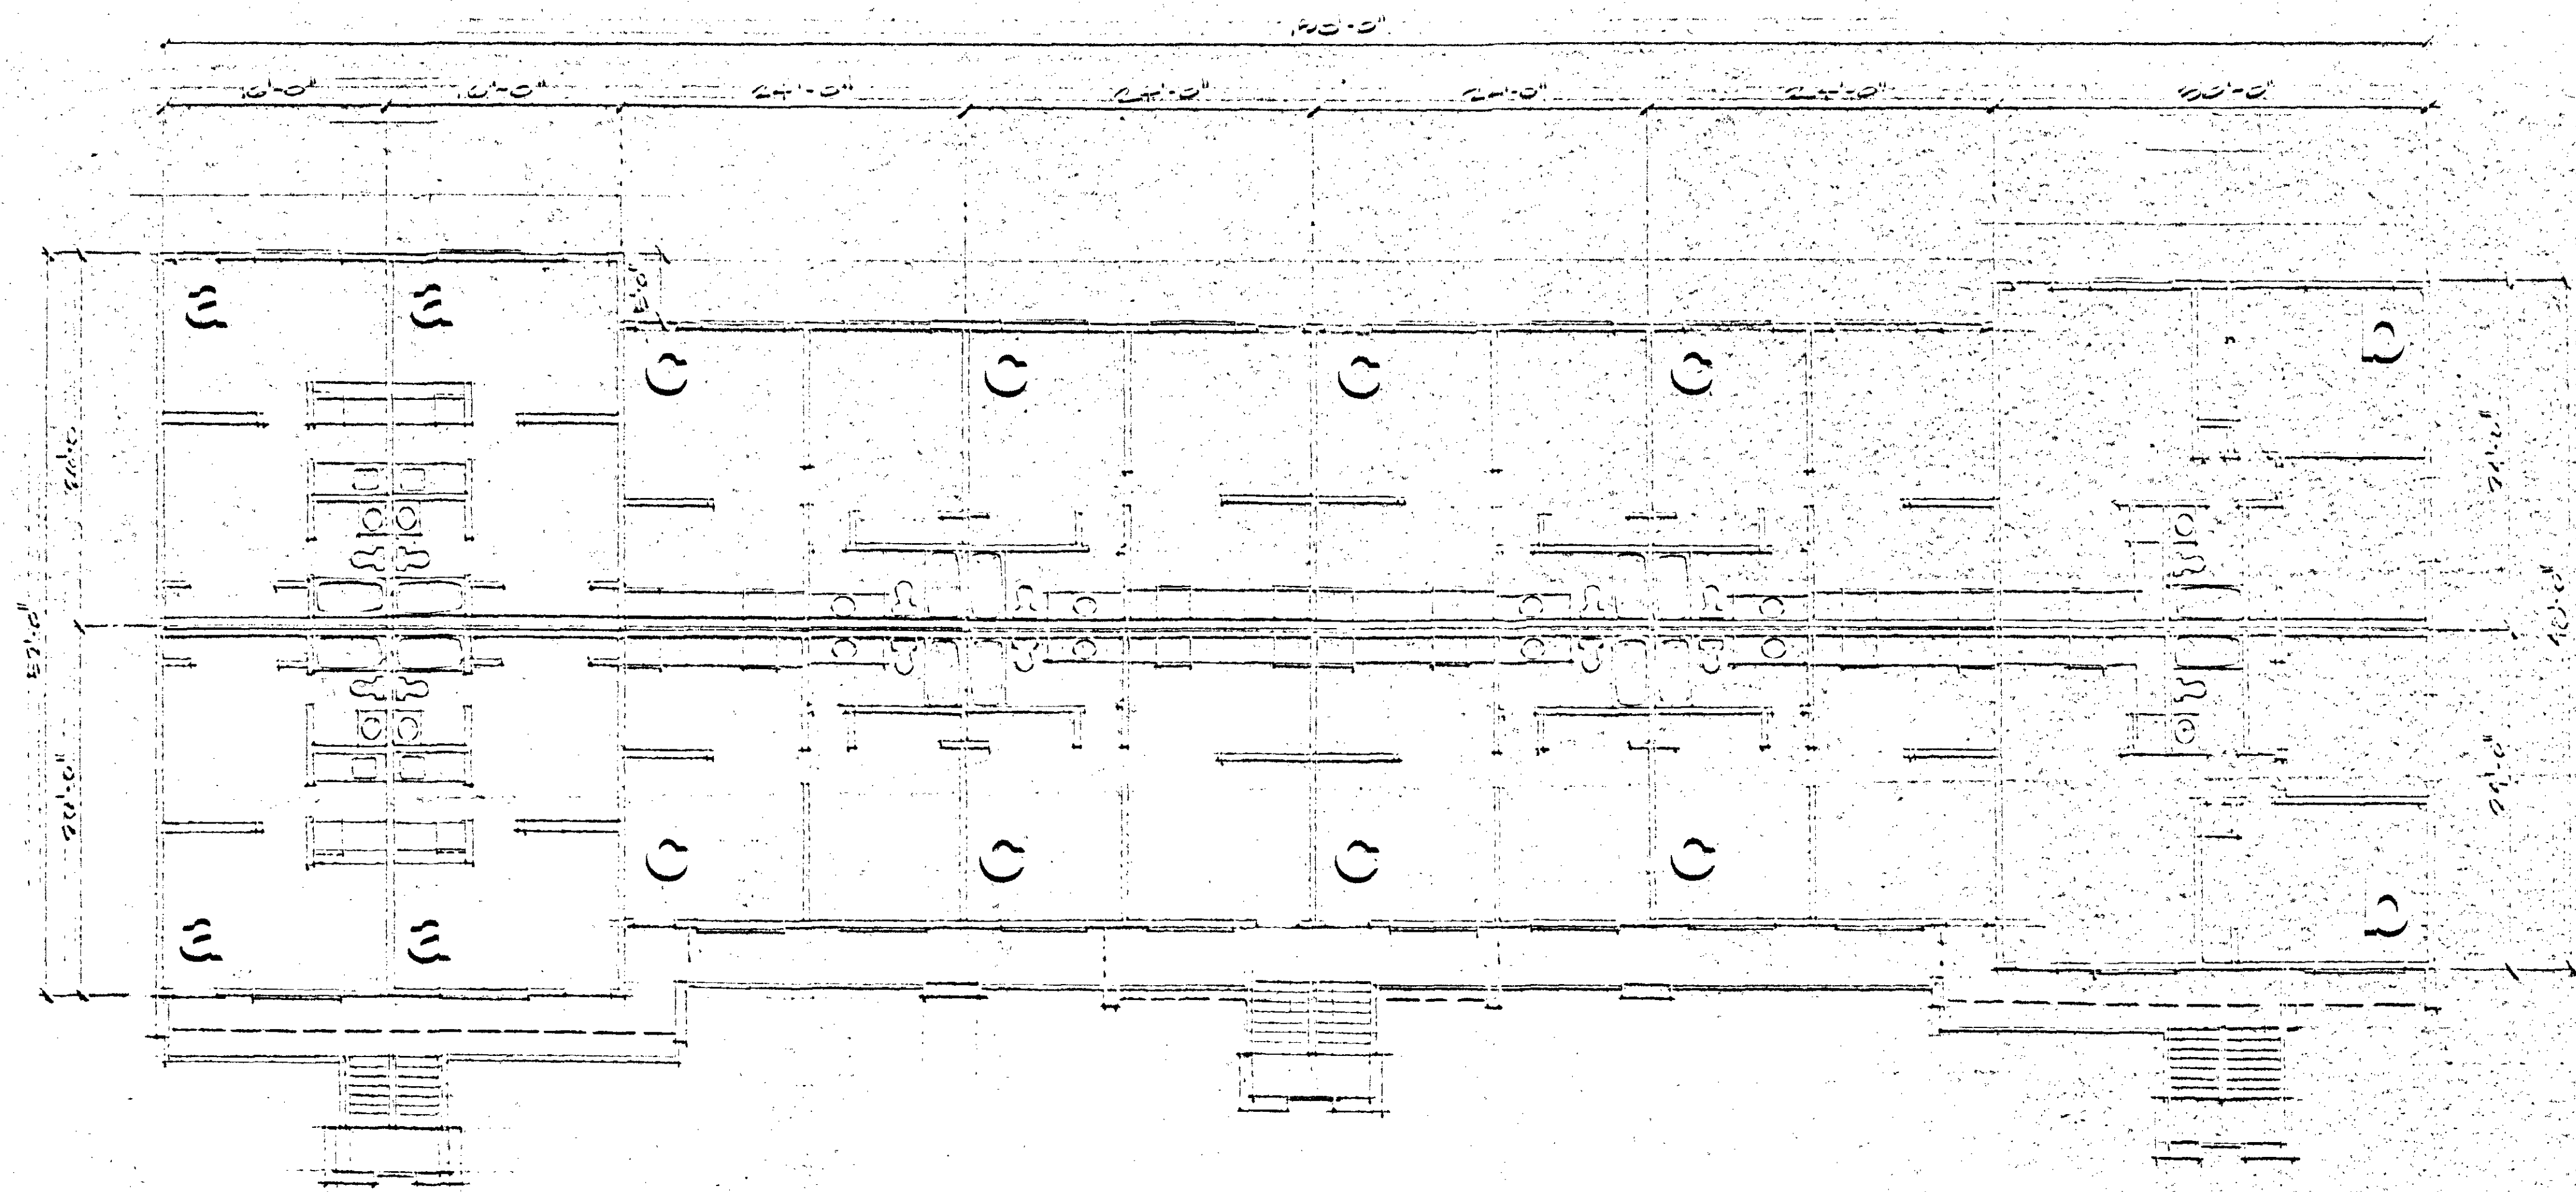


TYPICAL PLAN

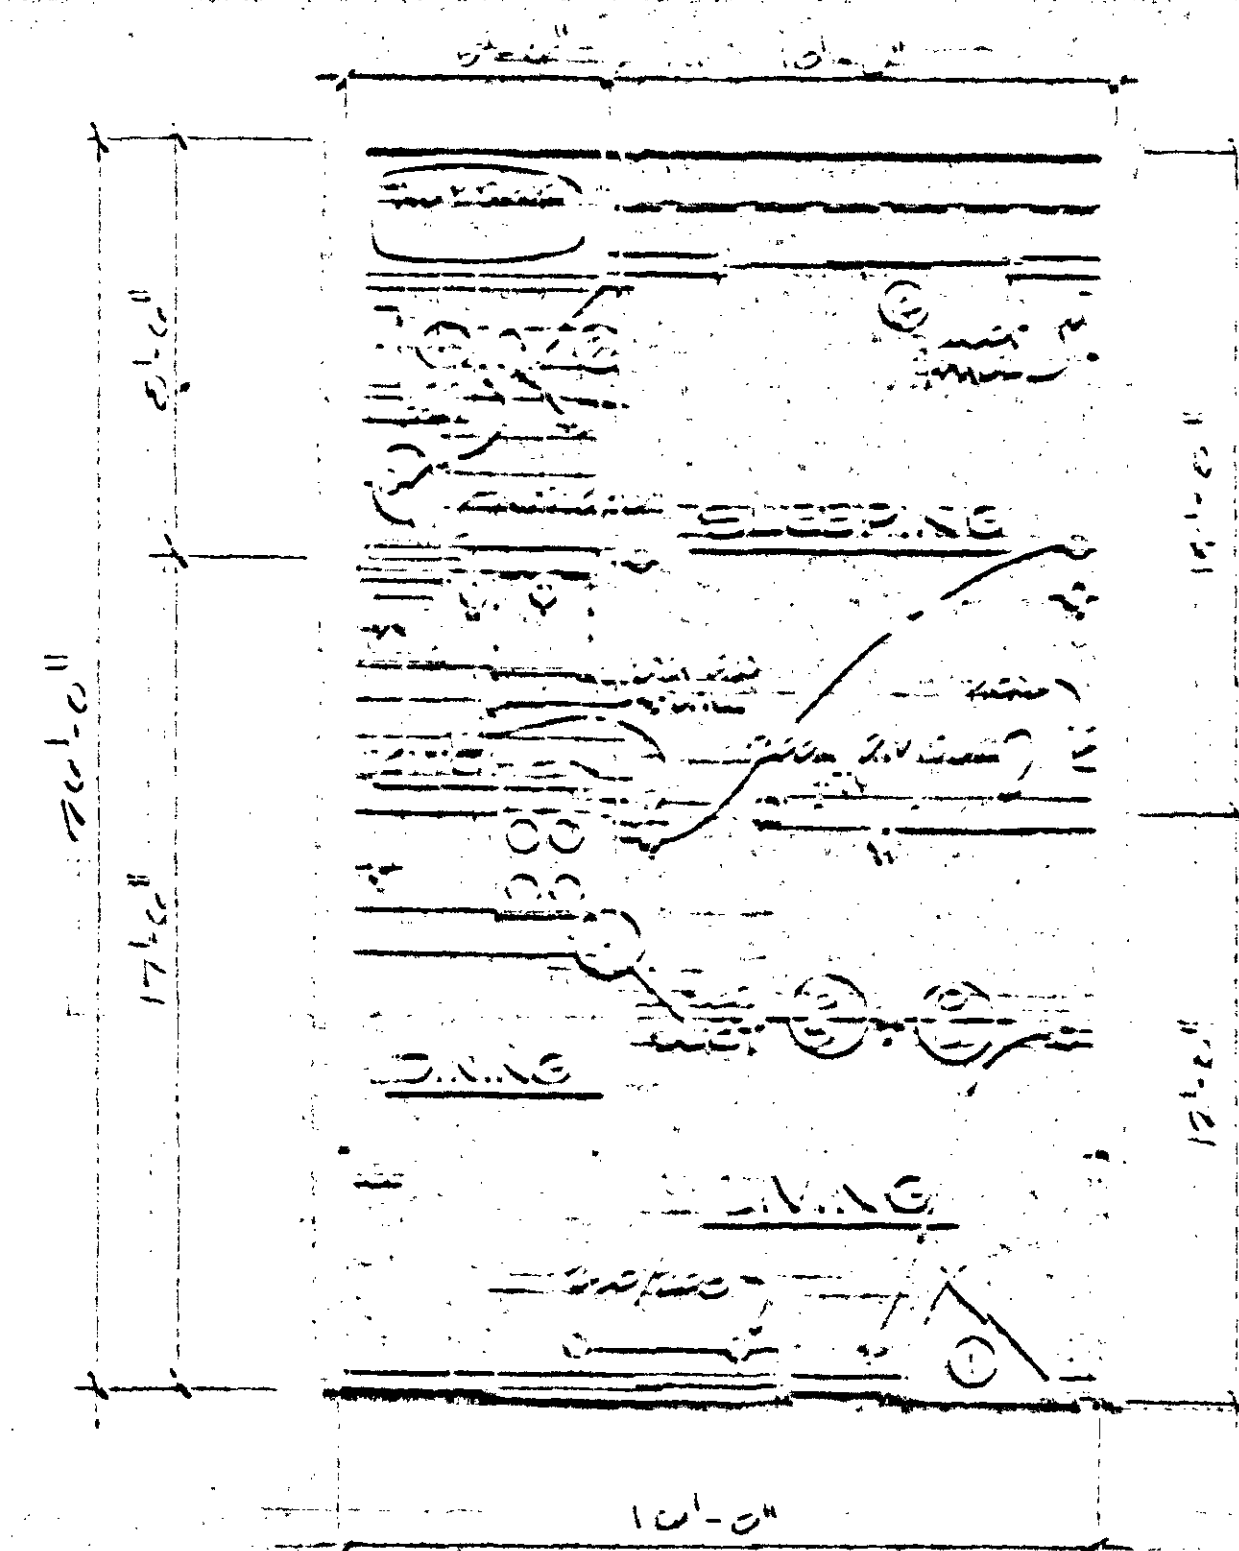

UNIT E 410 sq

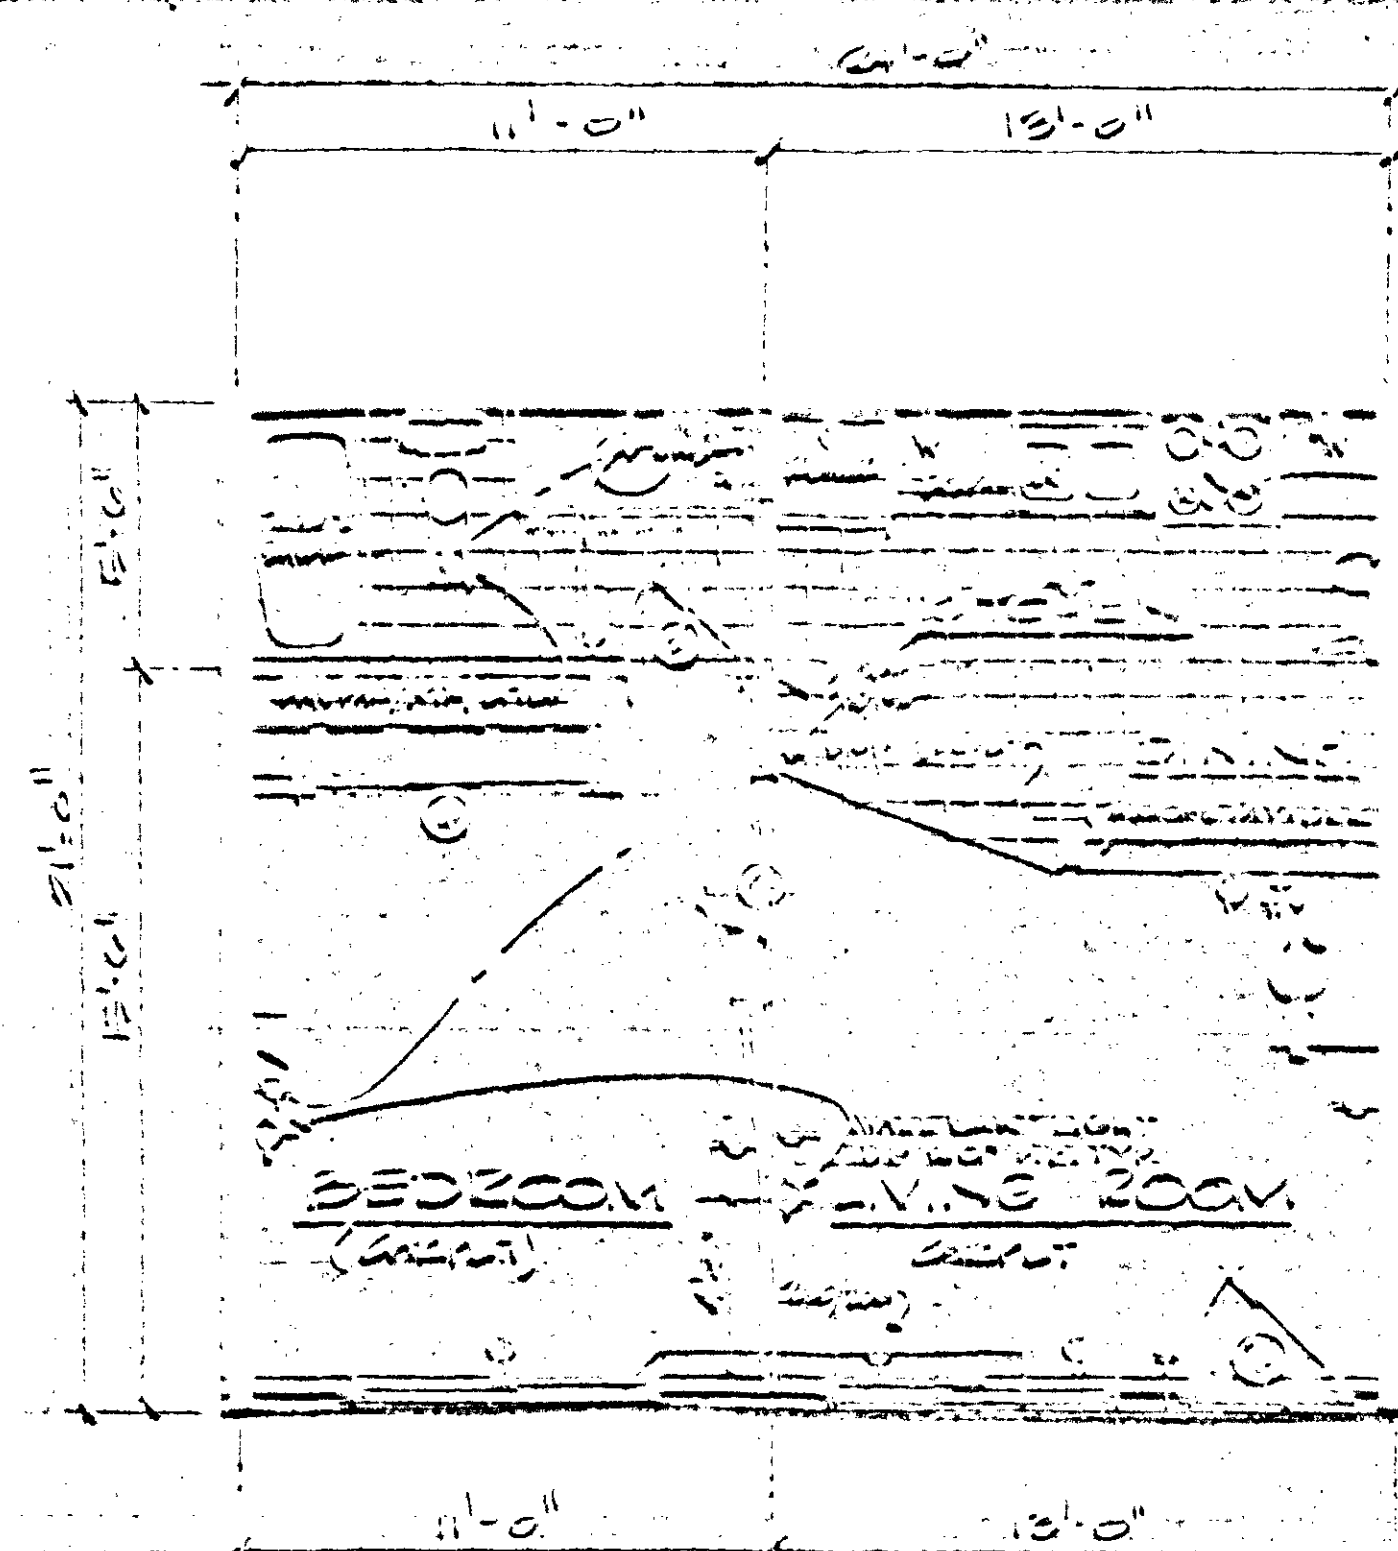


UNIT C 504 sq

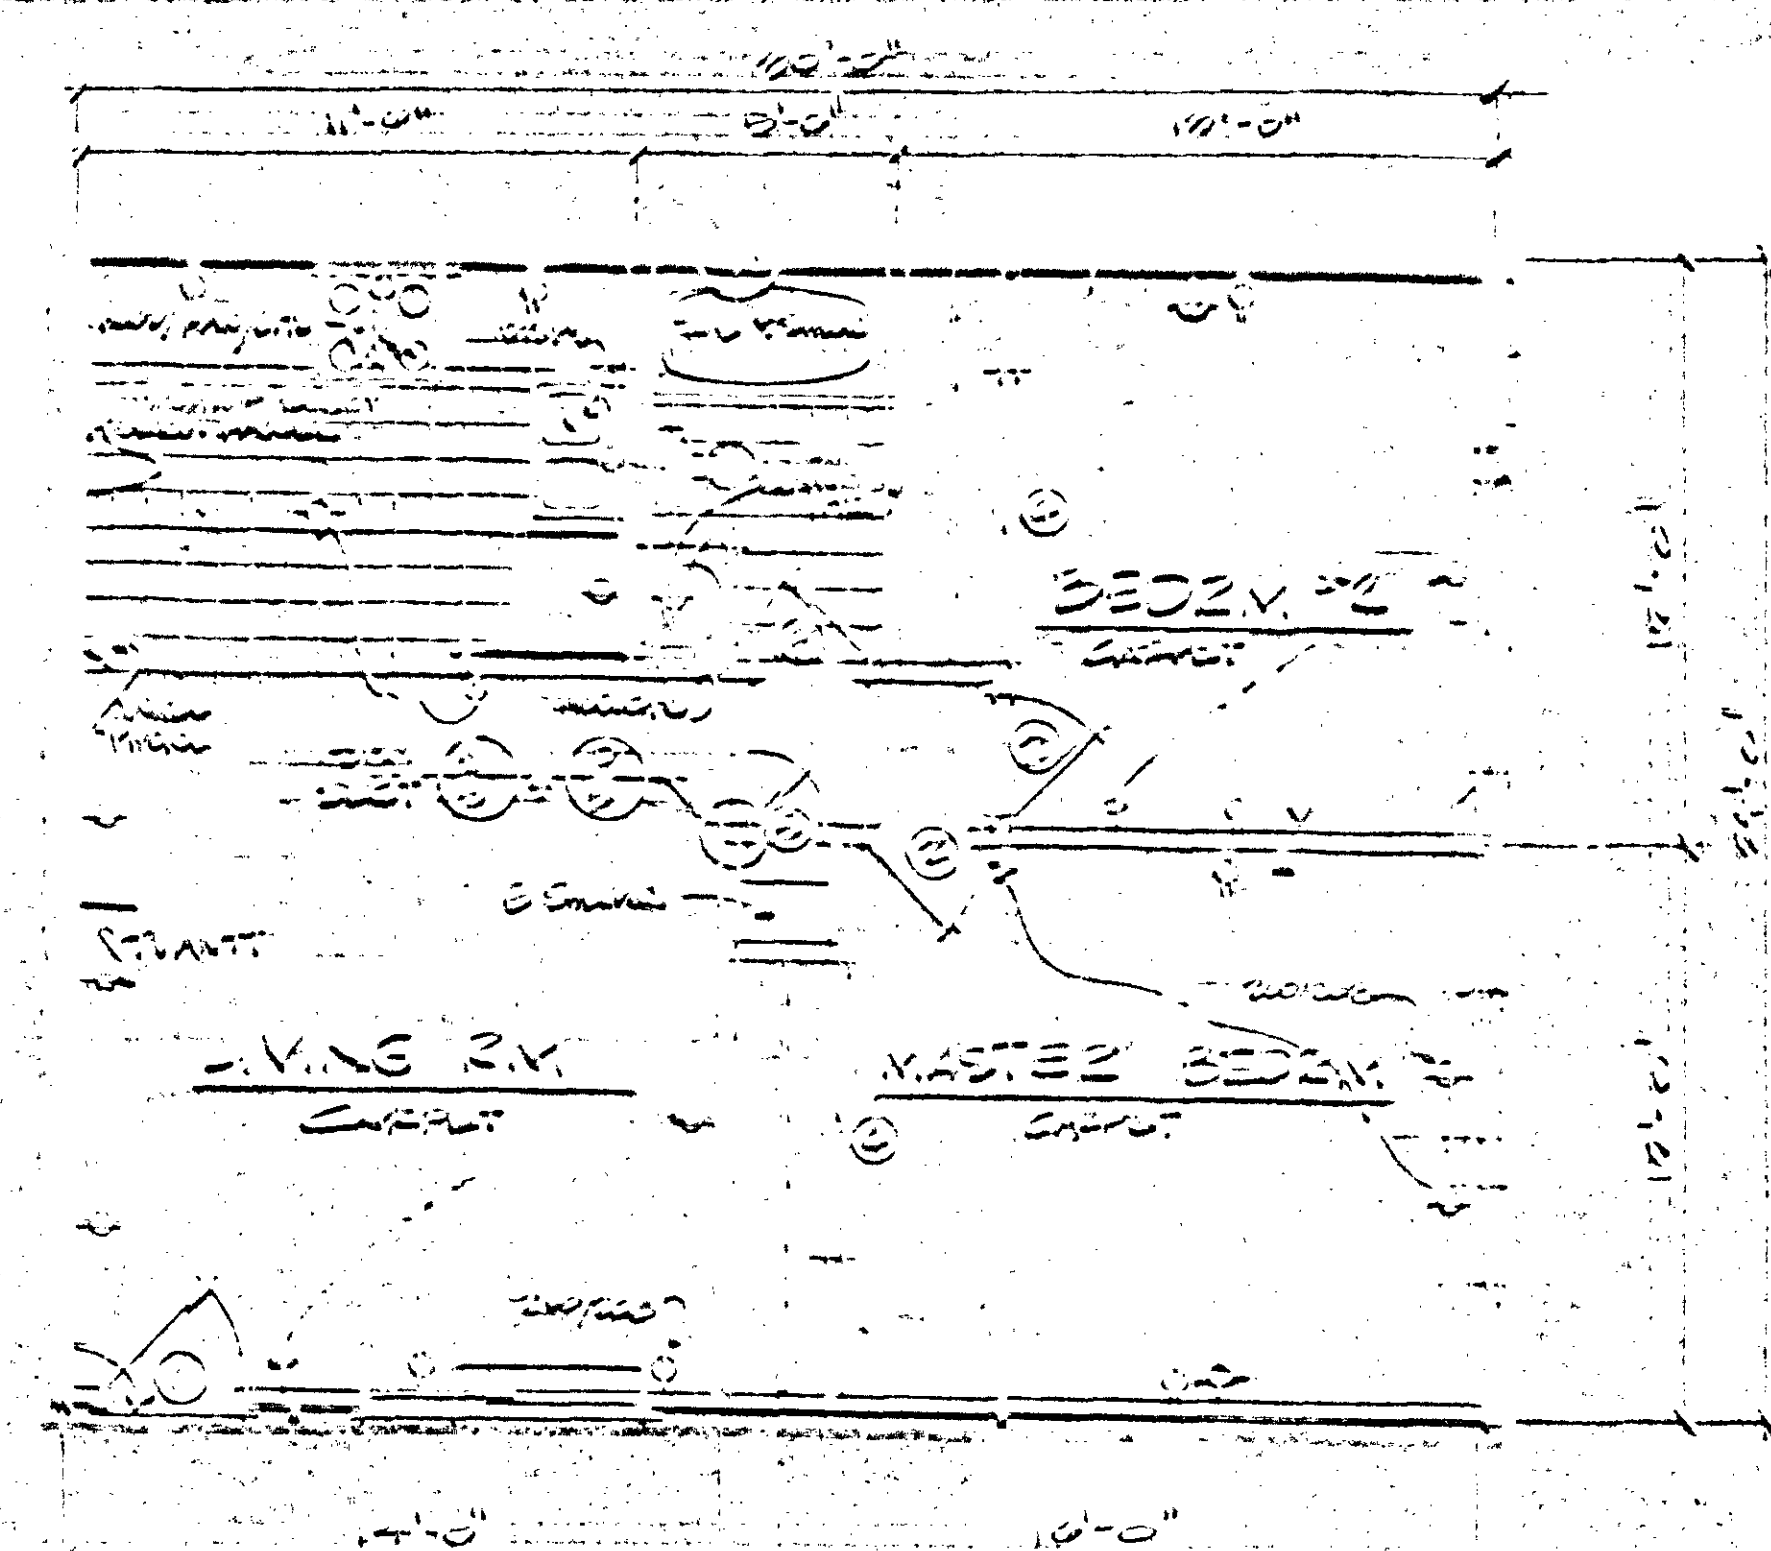

UNIT D 720 sq

DESIGNED BY	
DRAWN BY	
CHECKED BY	
DATE	4-10-01
PROJECT NO.	5-0100
SHEET NO.	2

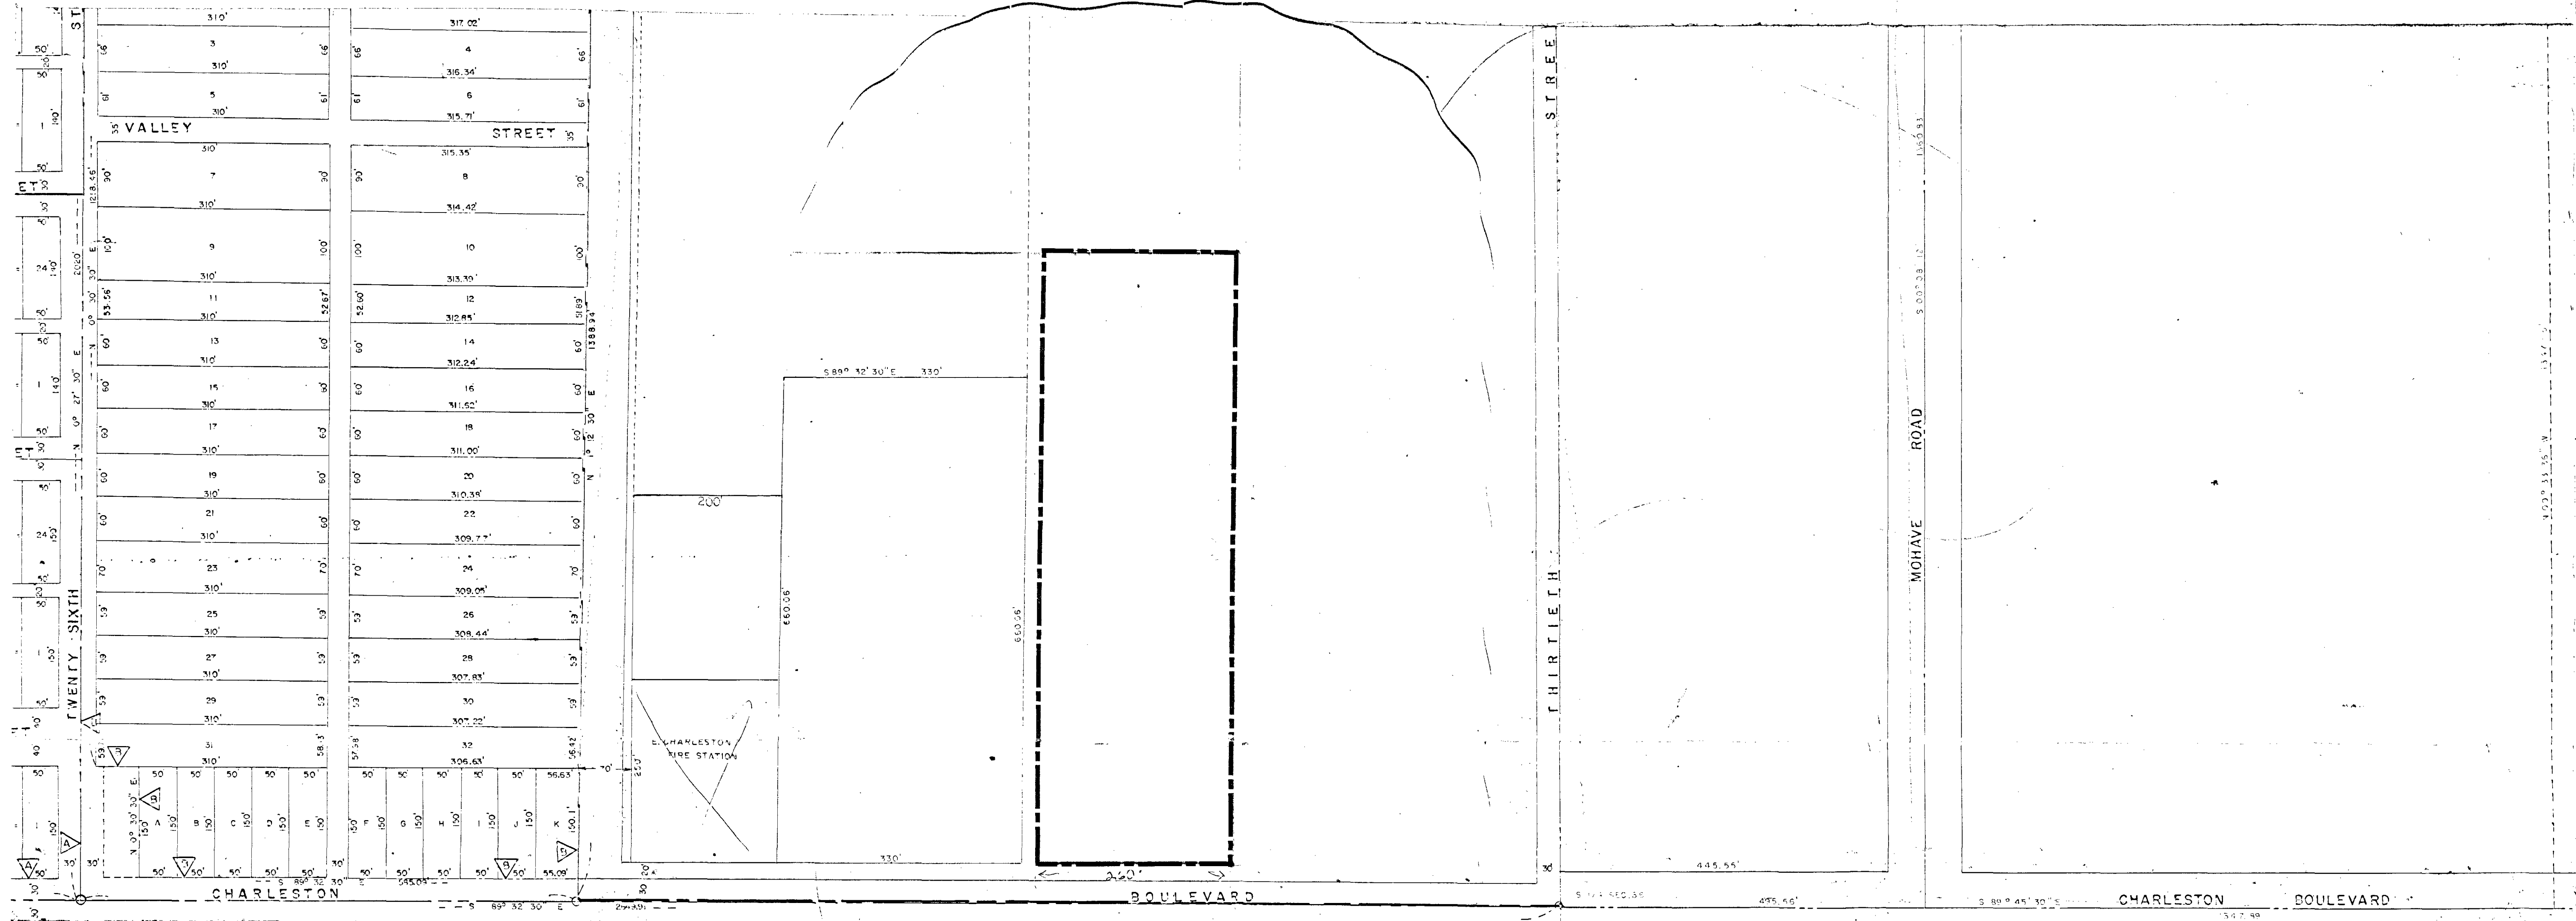

County

Z-131-63

Z-131-63
CHERRY & MOSE
C-1 to C-2
01.130

131

COUNTY