

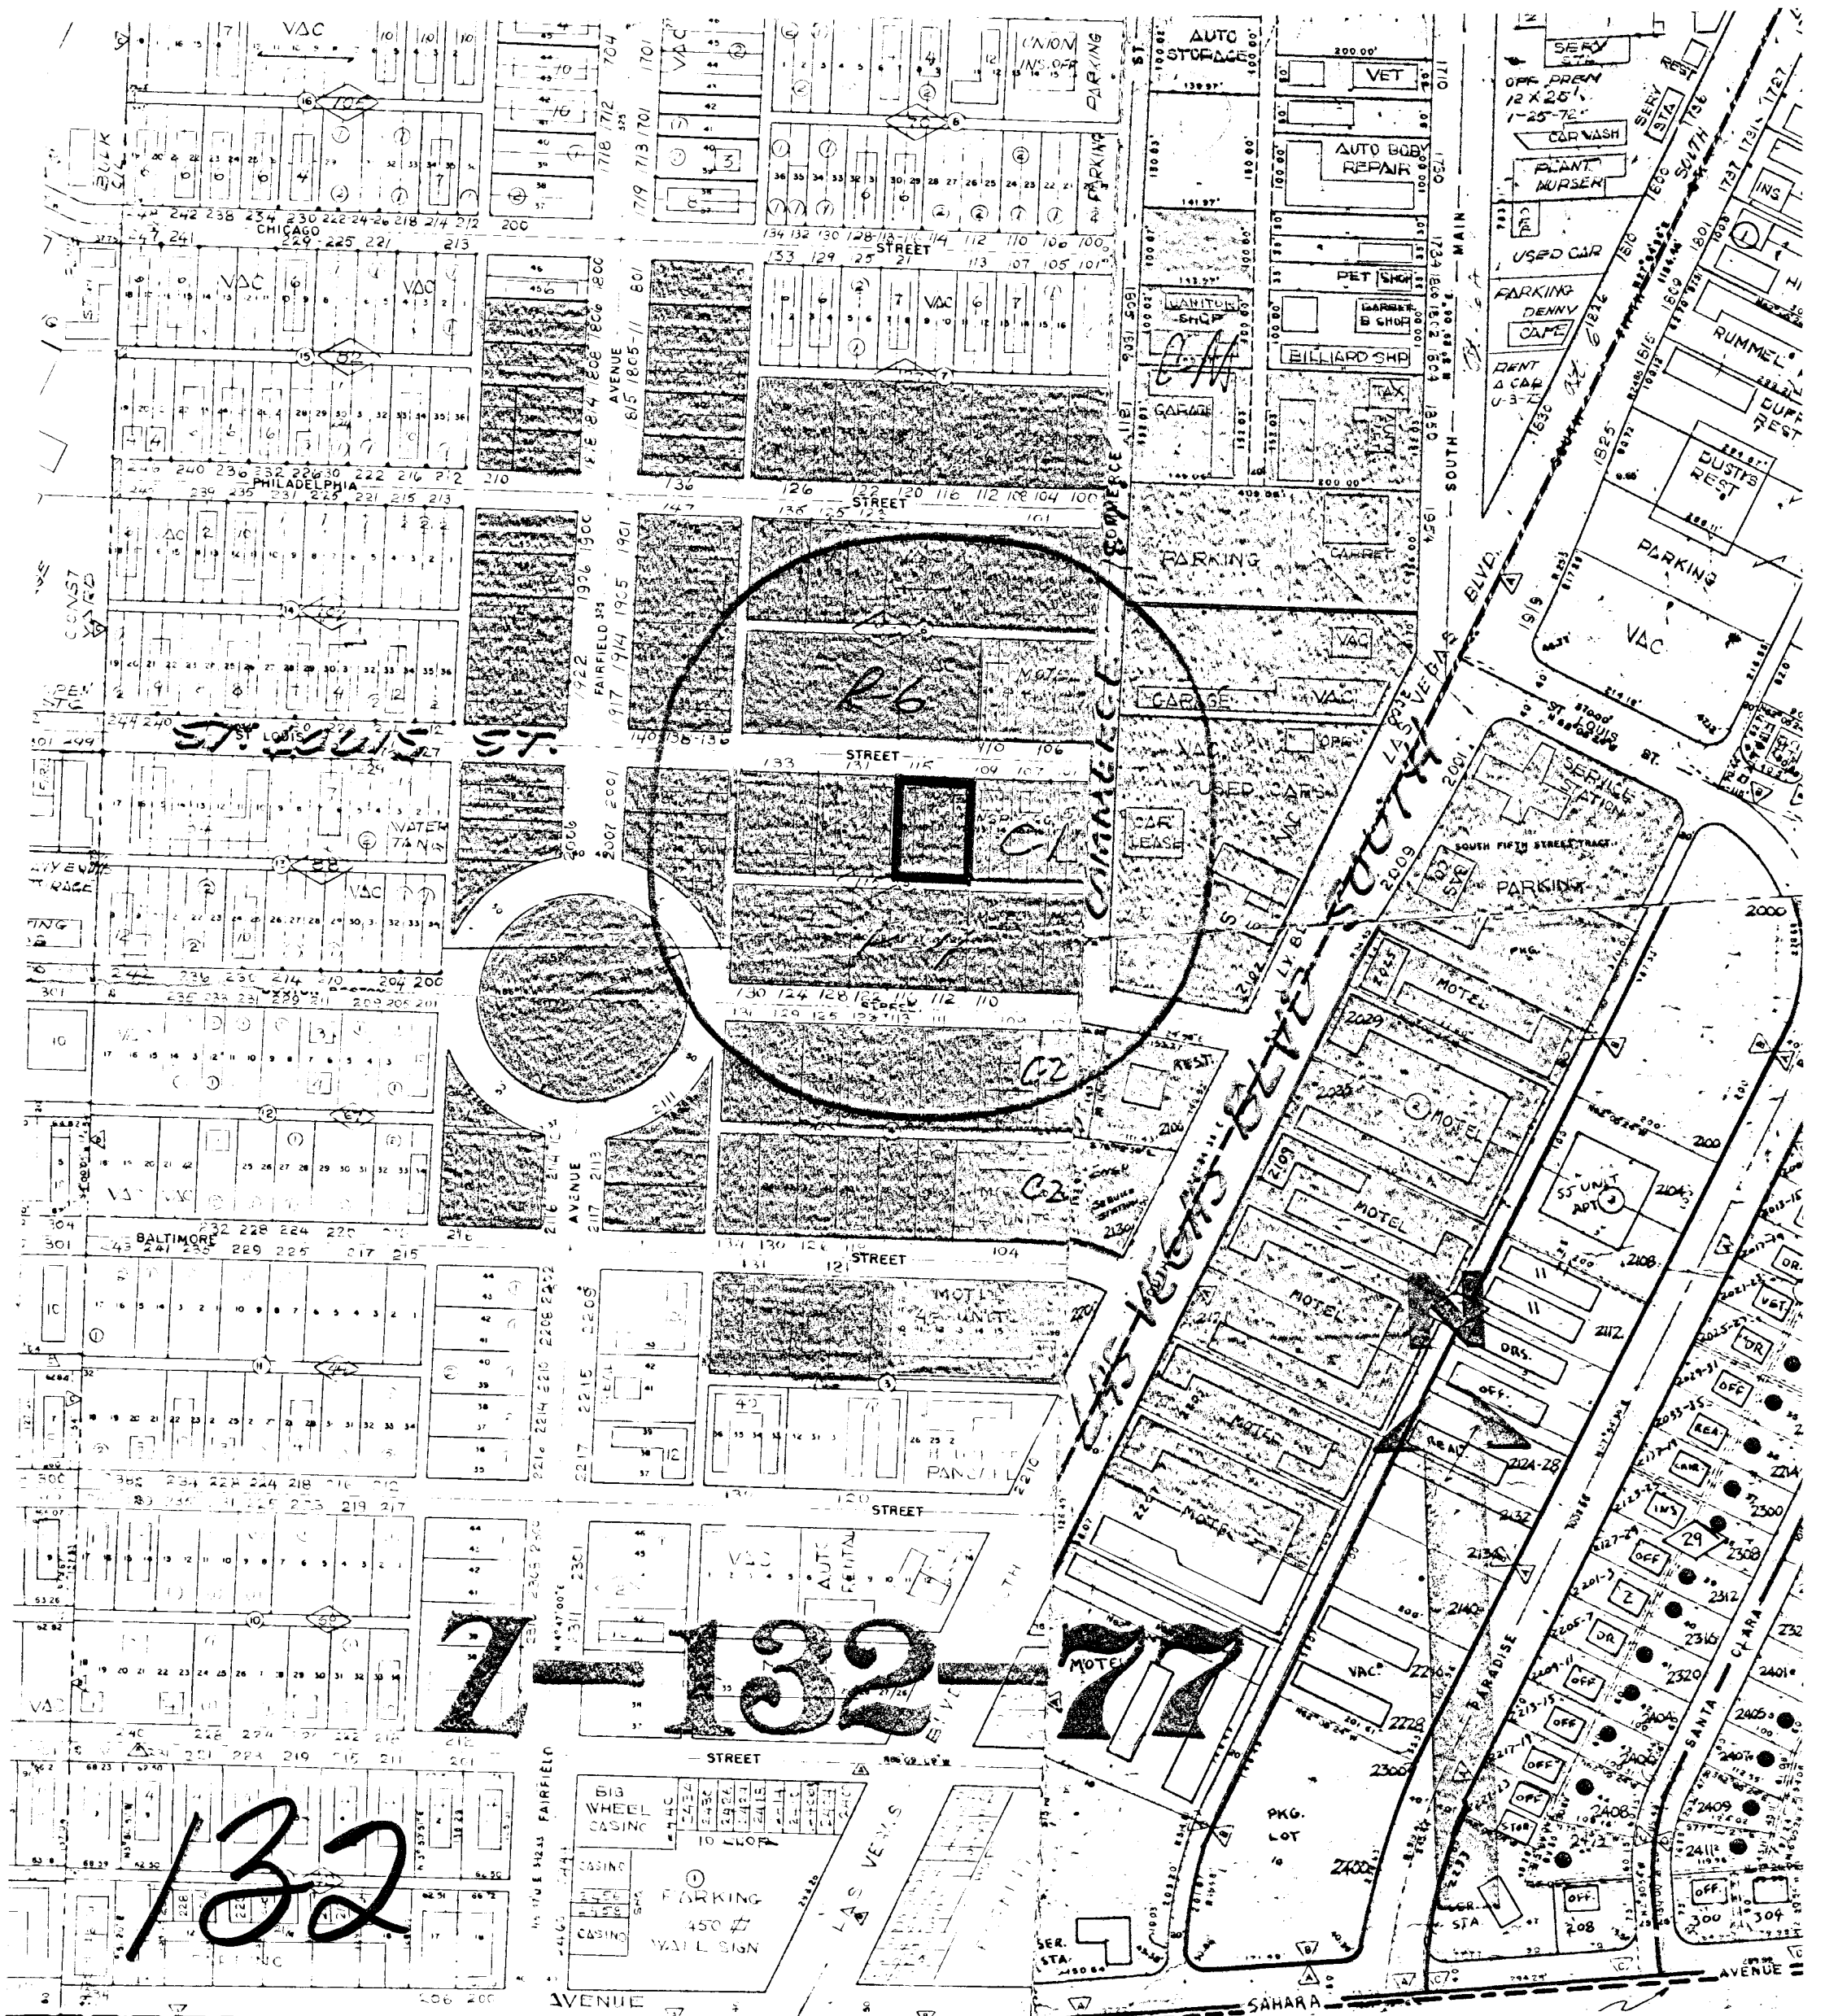


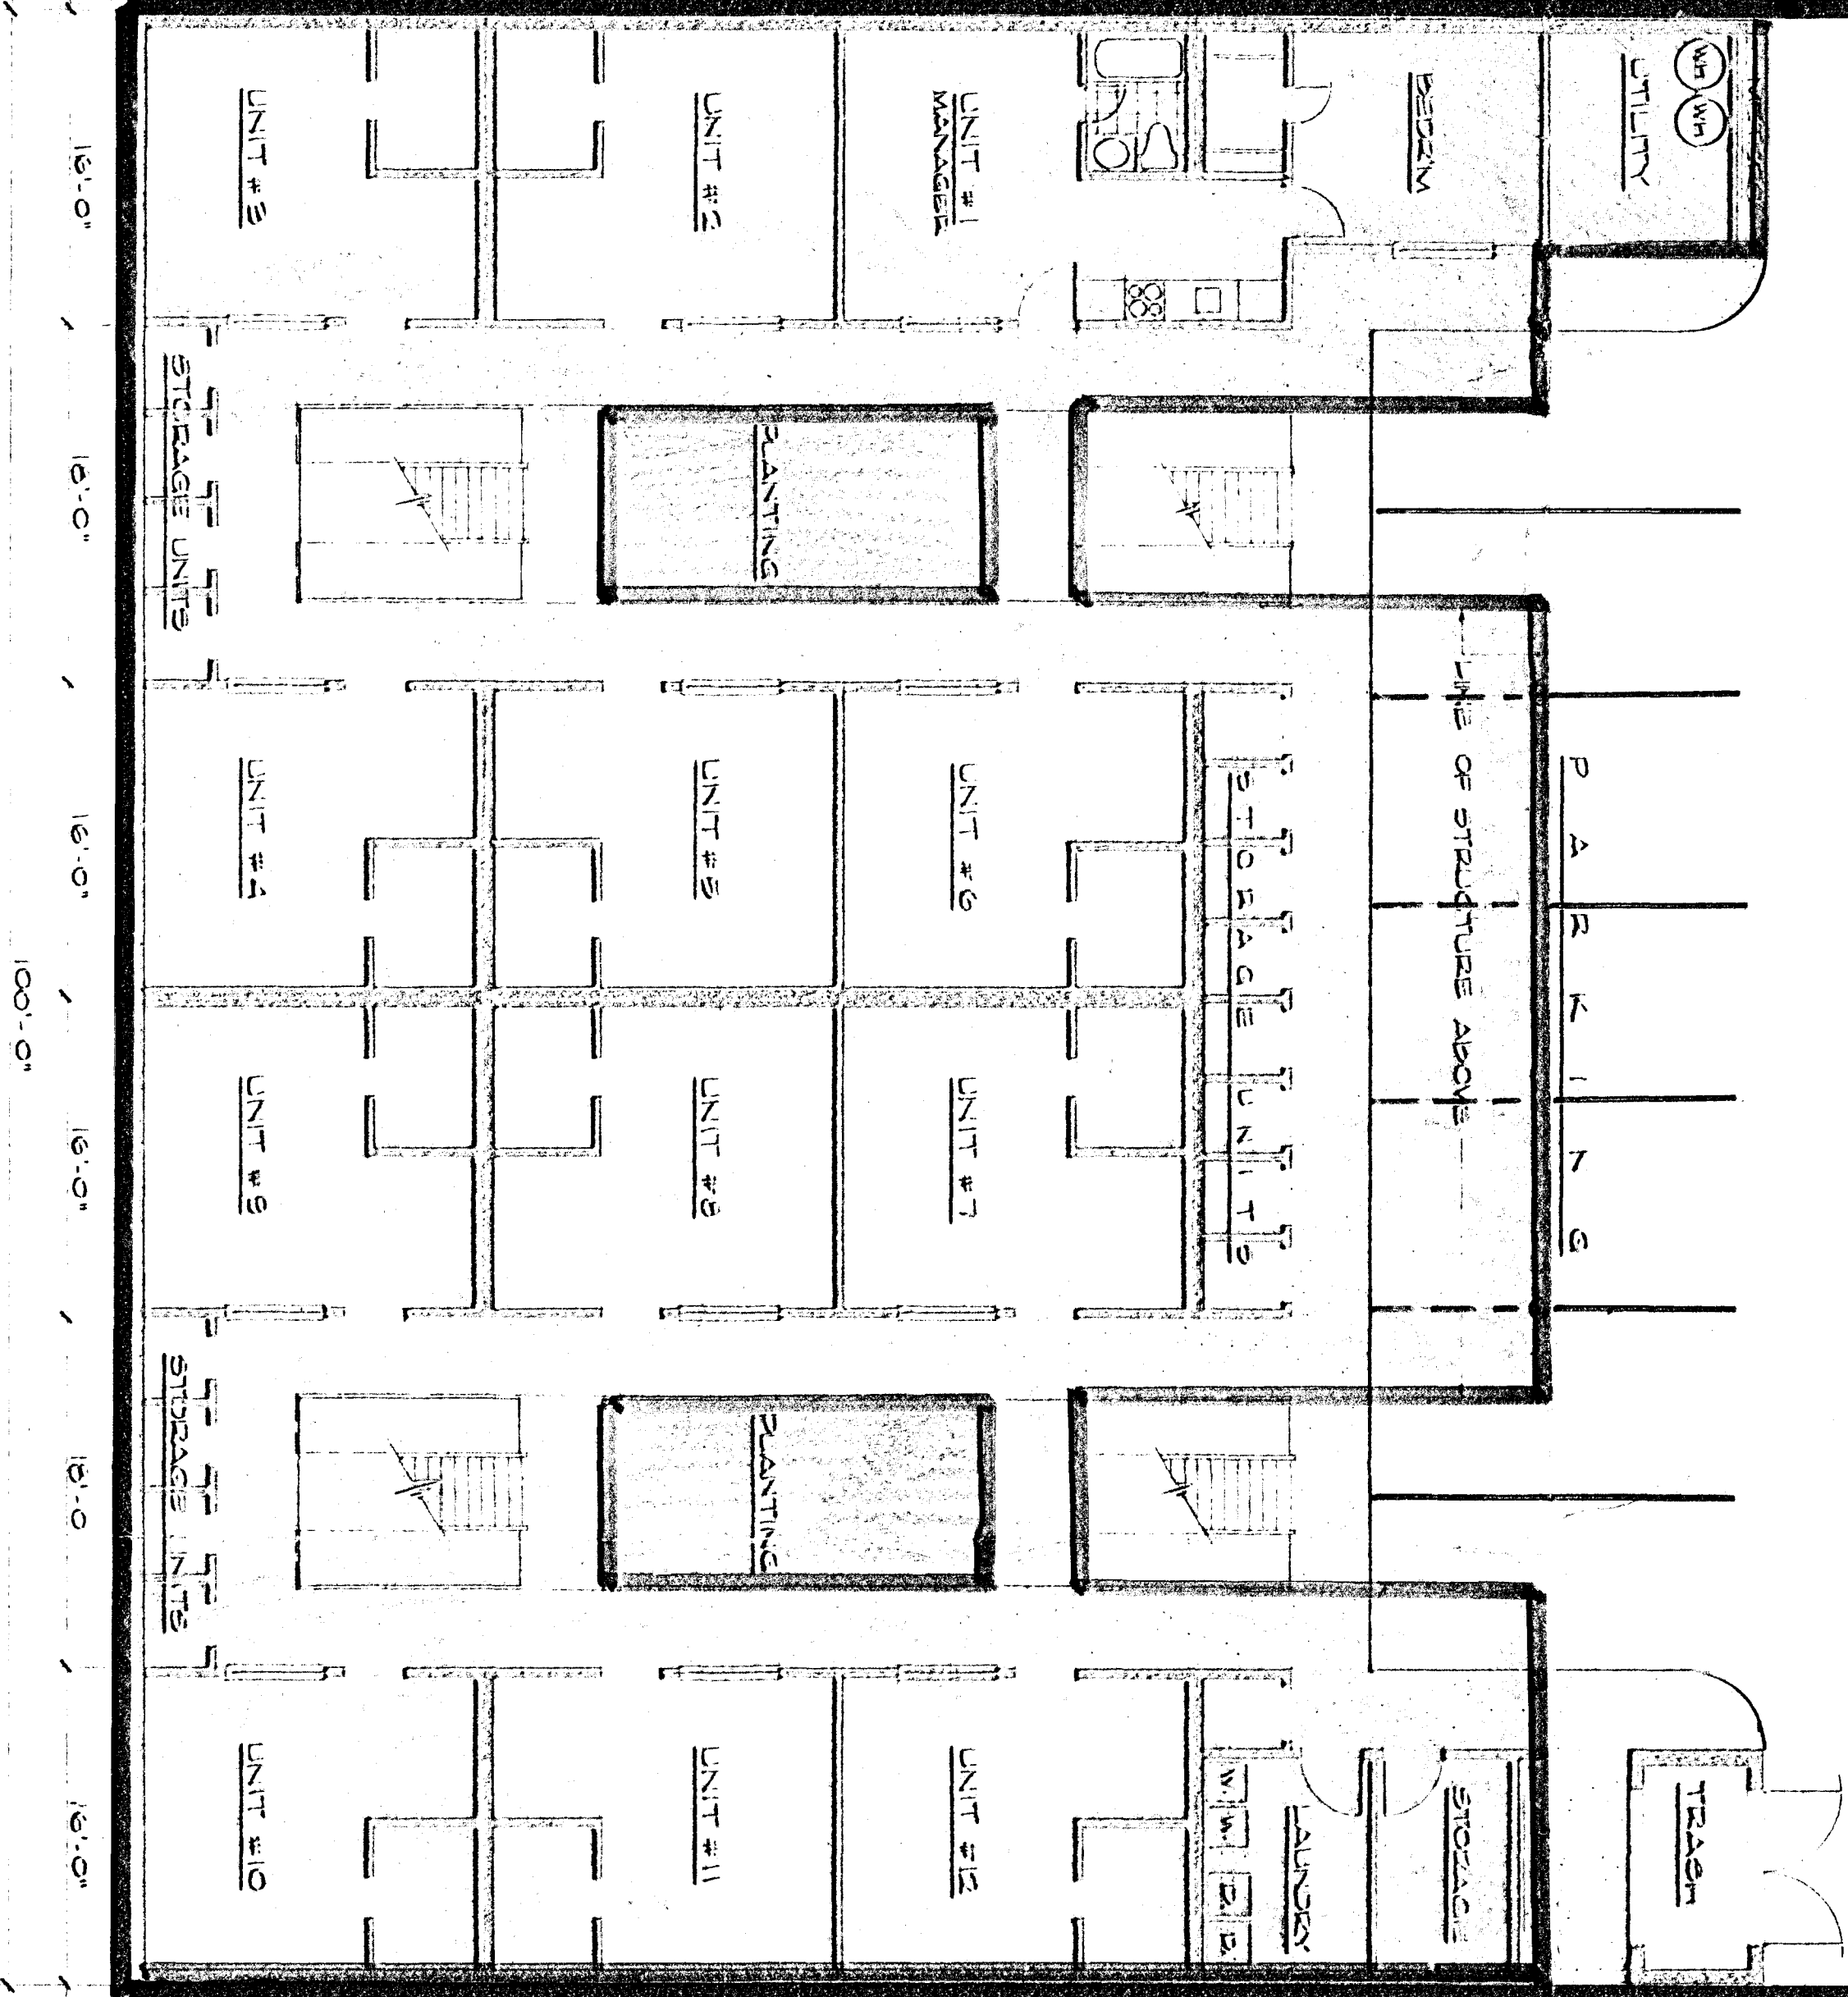

ST. LOUIS AVE.

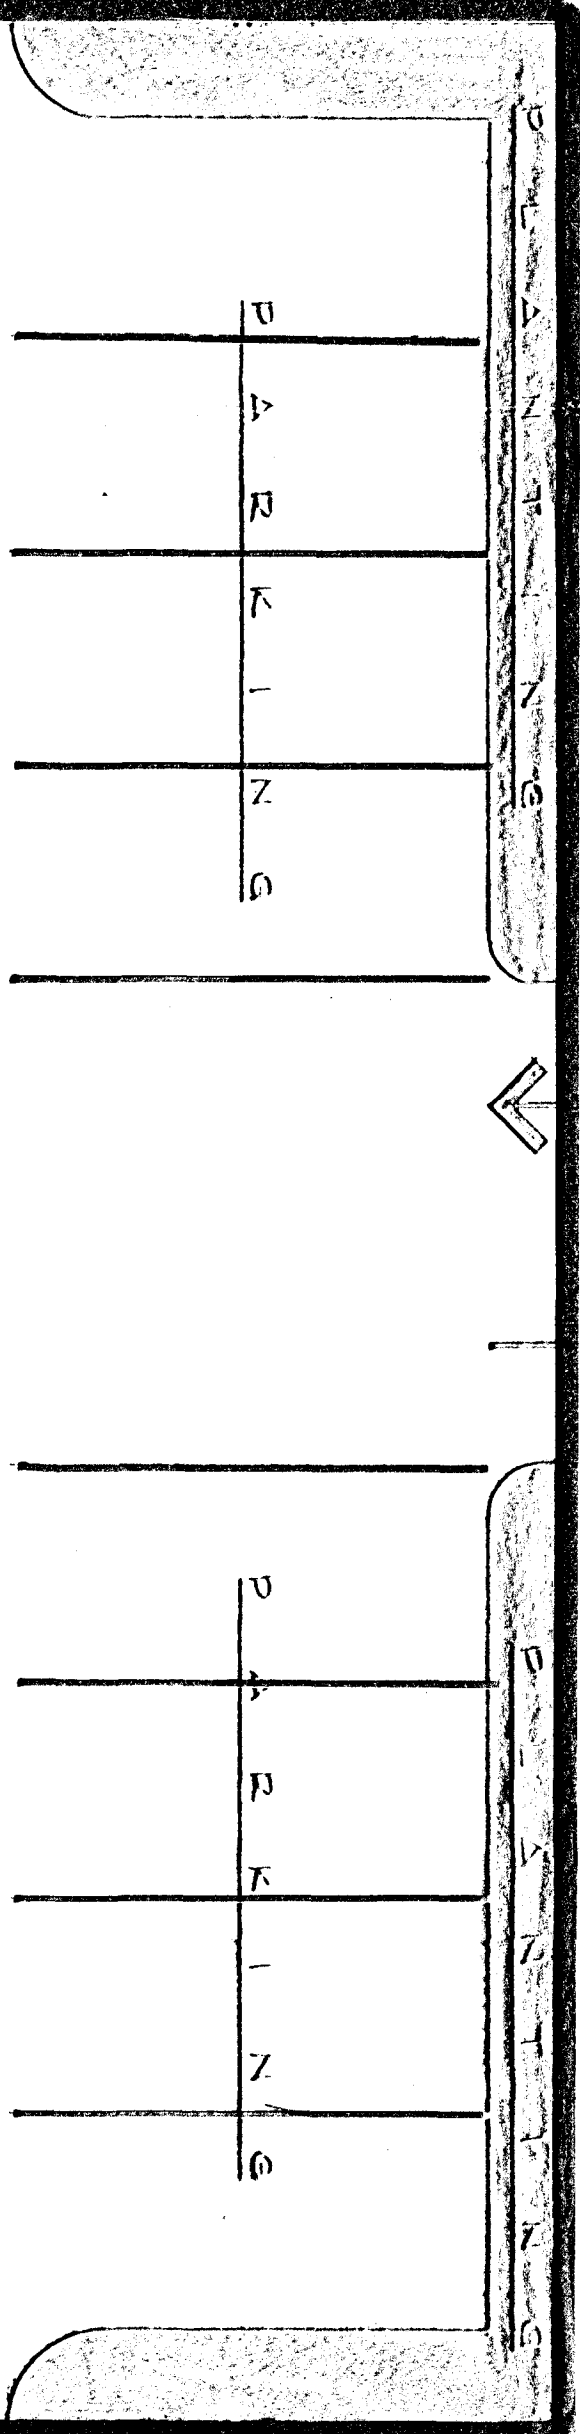


PLOT & GROUND FLOOR PLAN

SCALE 1/8" = 1'-0"

132

2-132-77

Z-132-77

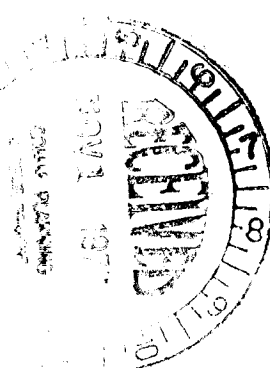

DATE
5-26-77
SCALE
AS NOTED

PROPOSED 44 UNIT APARTMENTS
ST. LOUIS AVENUE
LAS VEGAS, NEVADA

PHYLCON, INC.
1850 SOUTH ARVILLE
LAS VEGAS, NEVADA 702-736-0435

2-132-77