

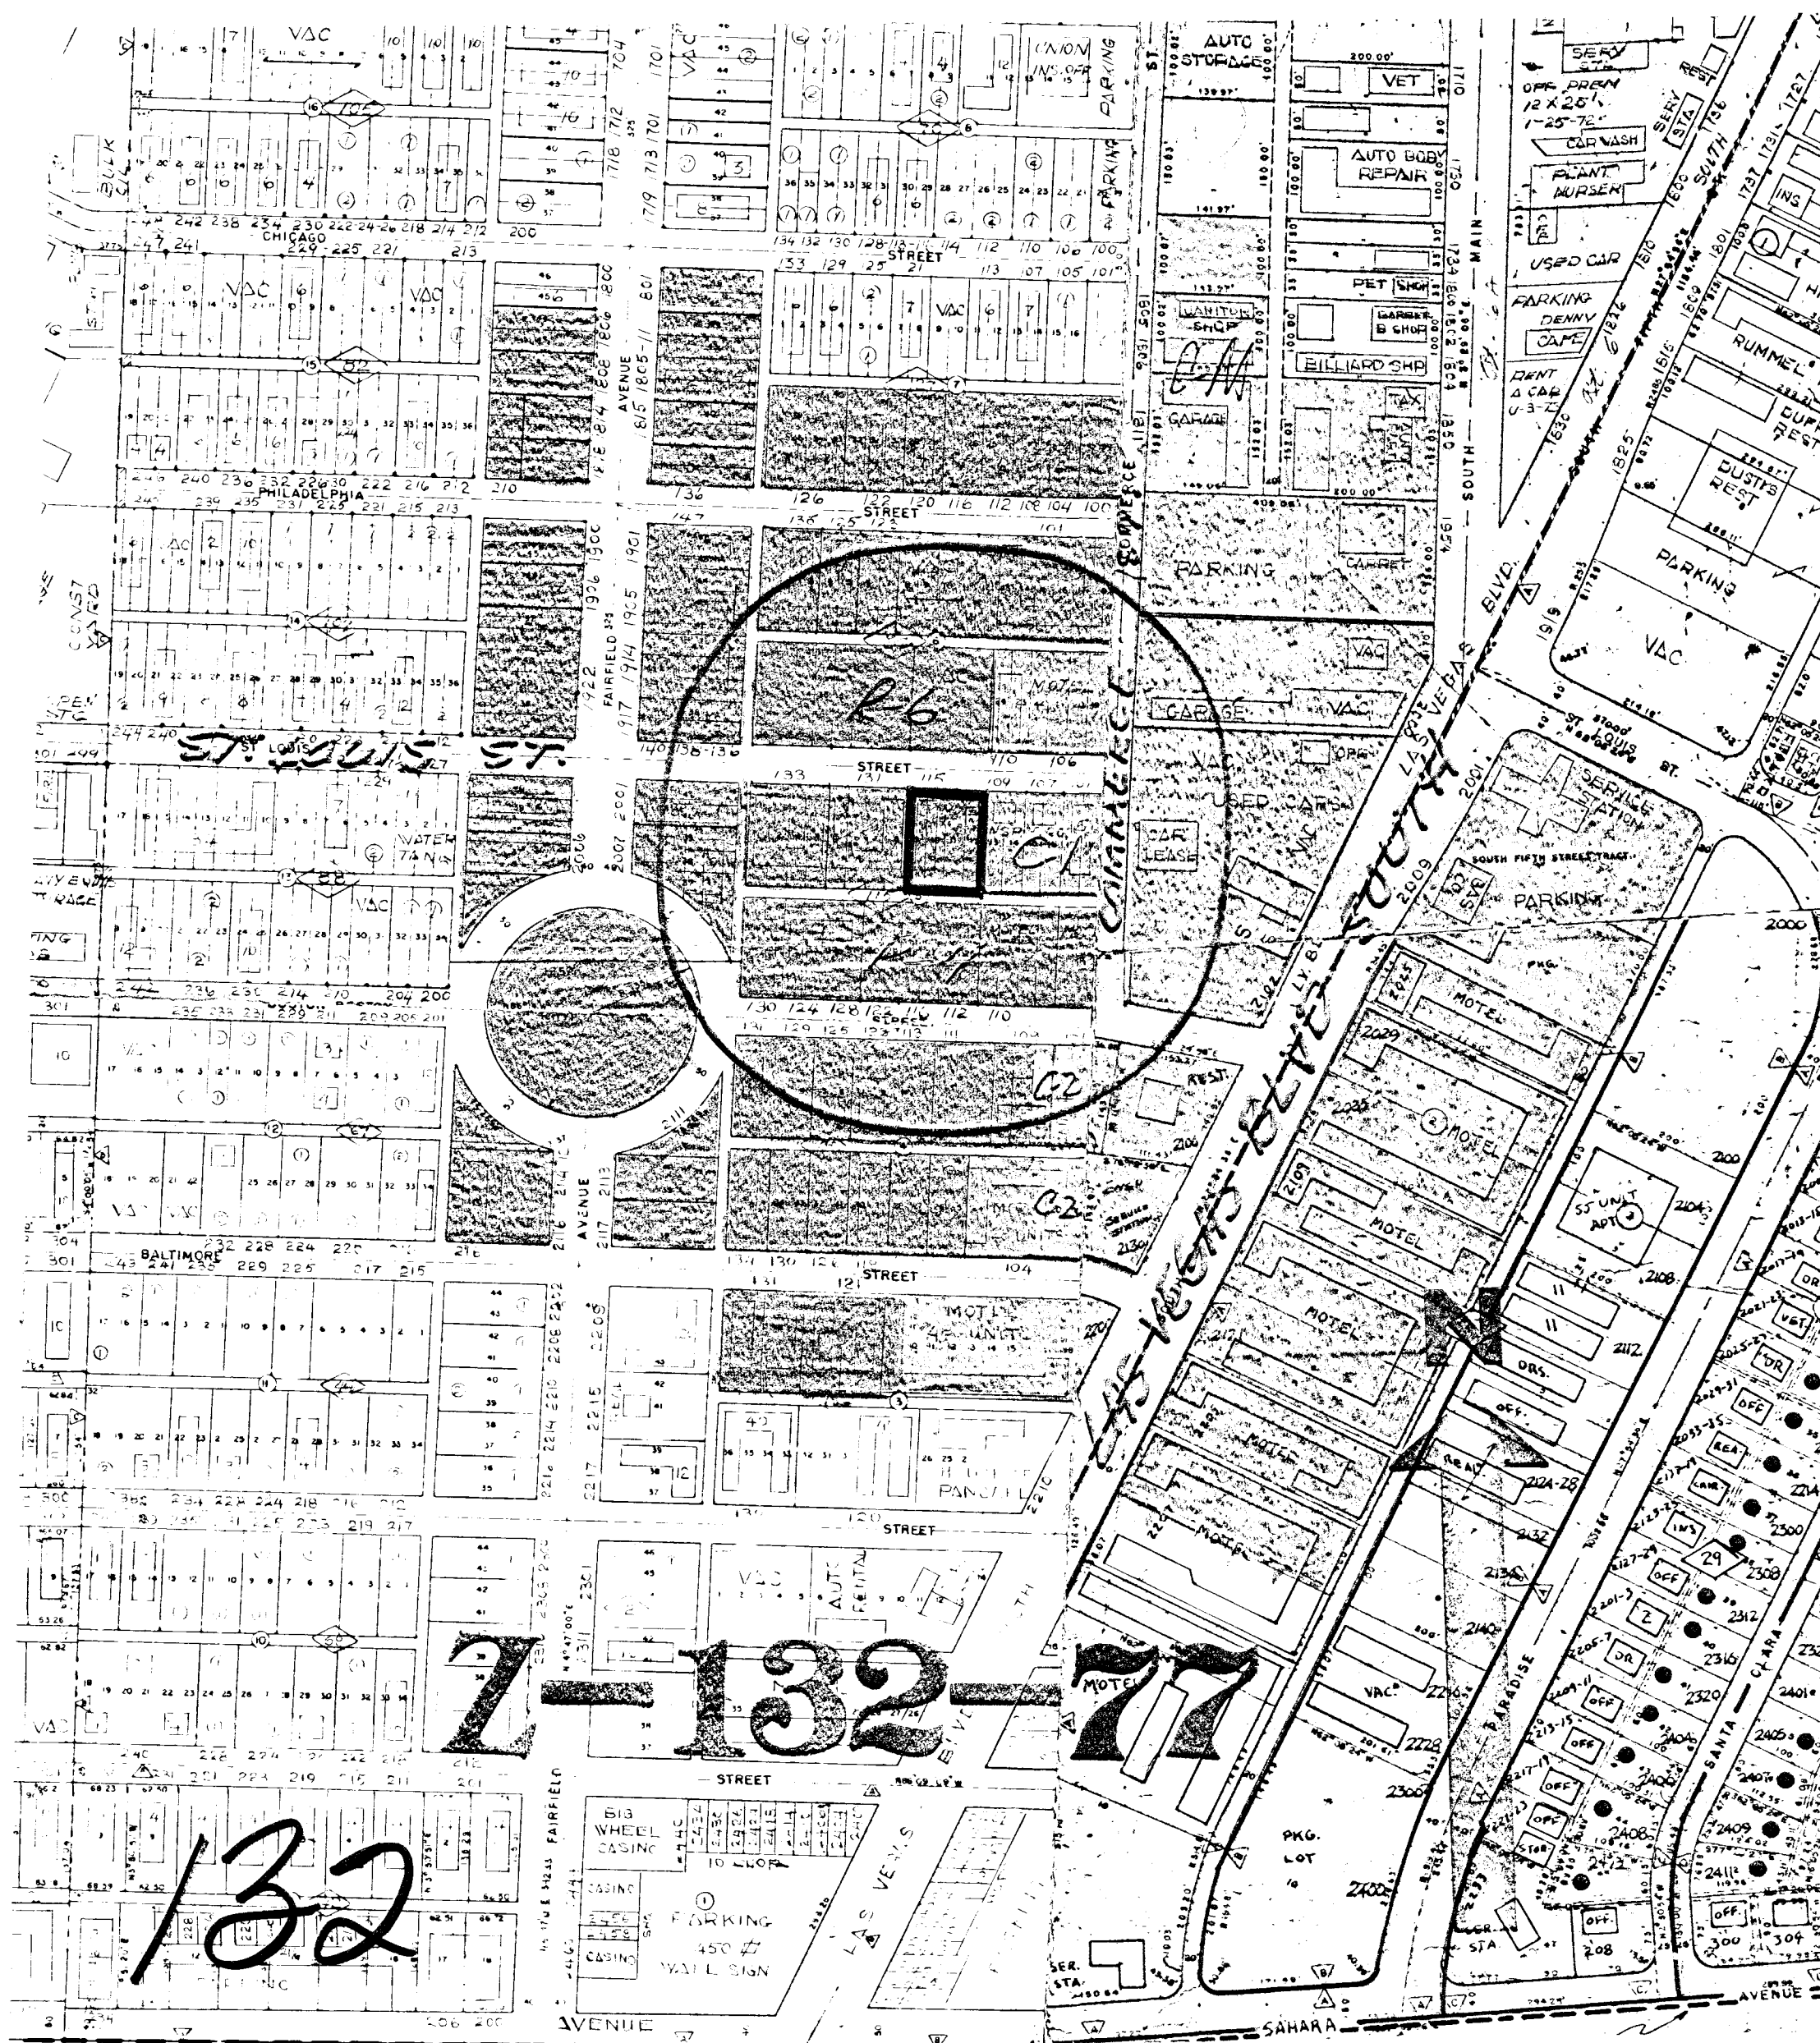


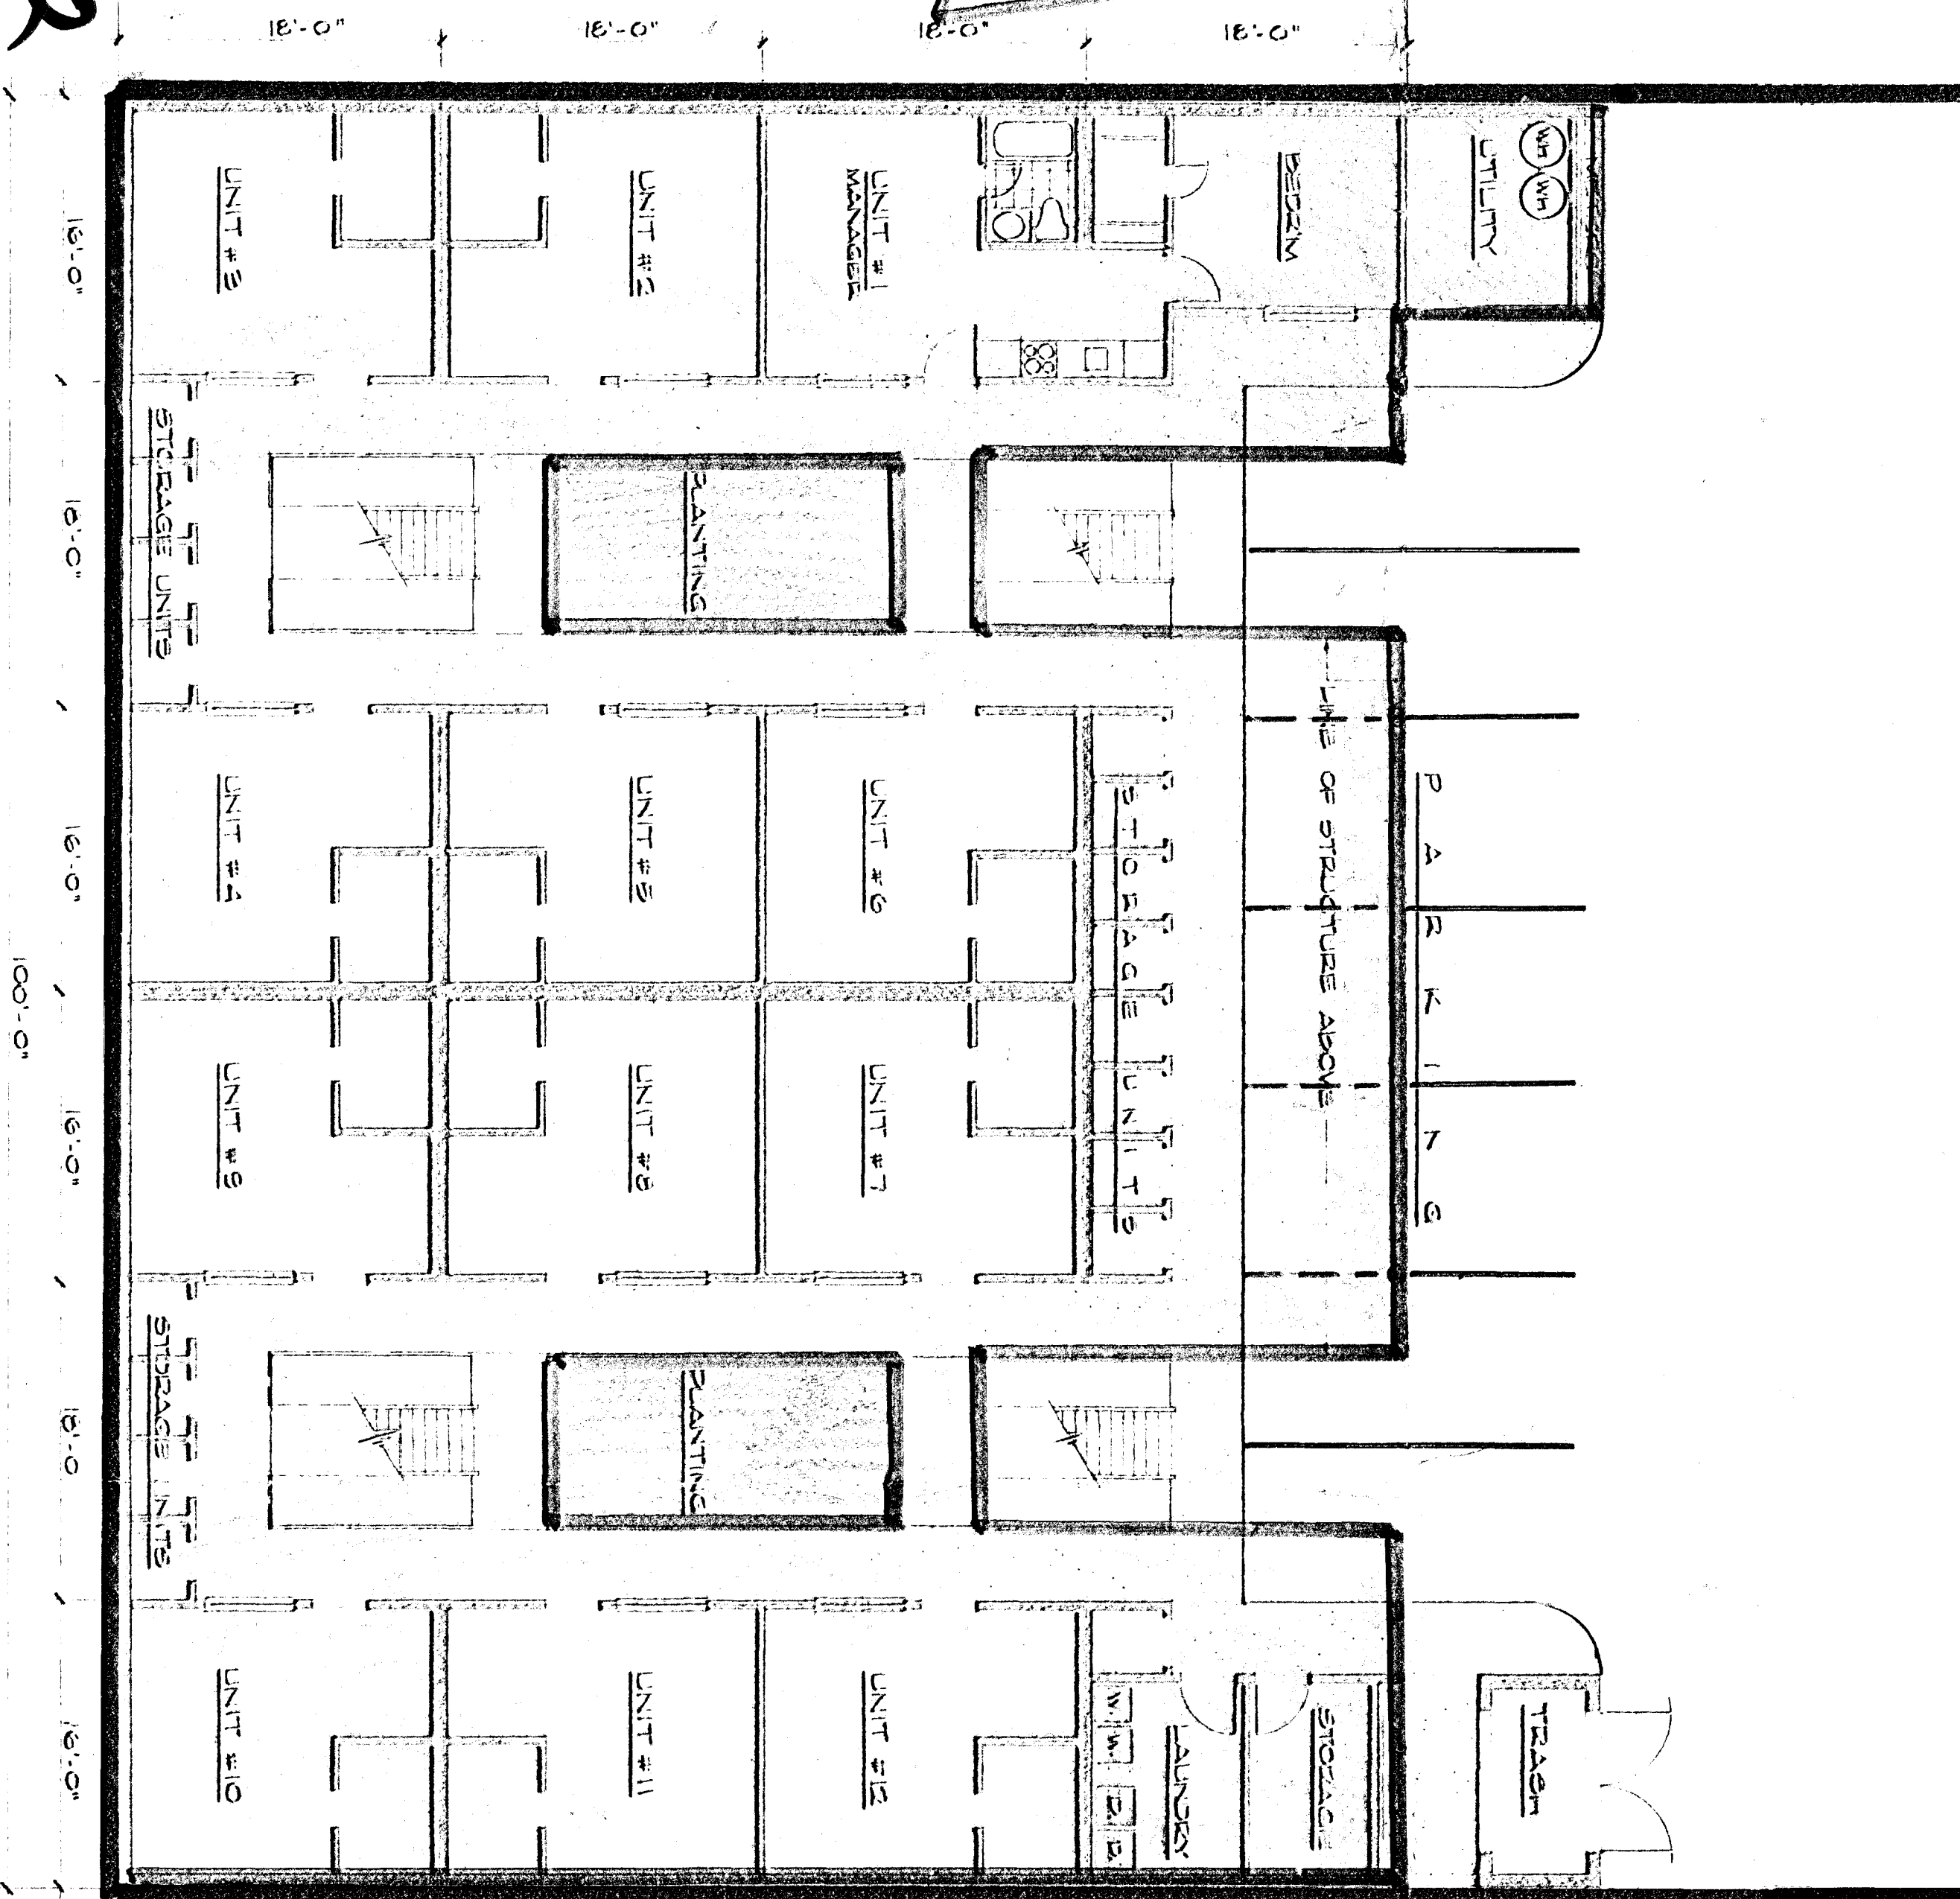

ST. LOUIS AVE.

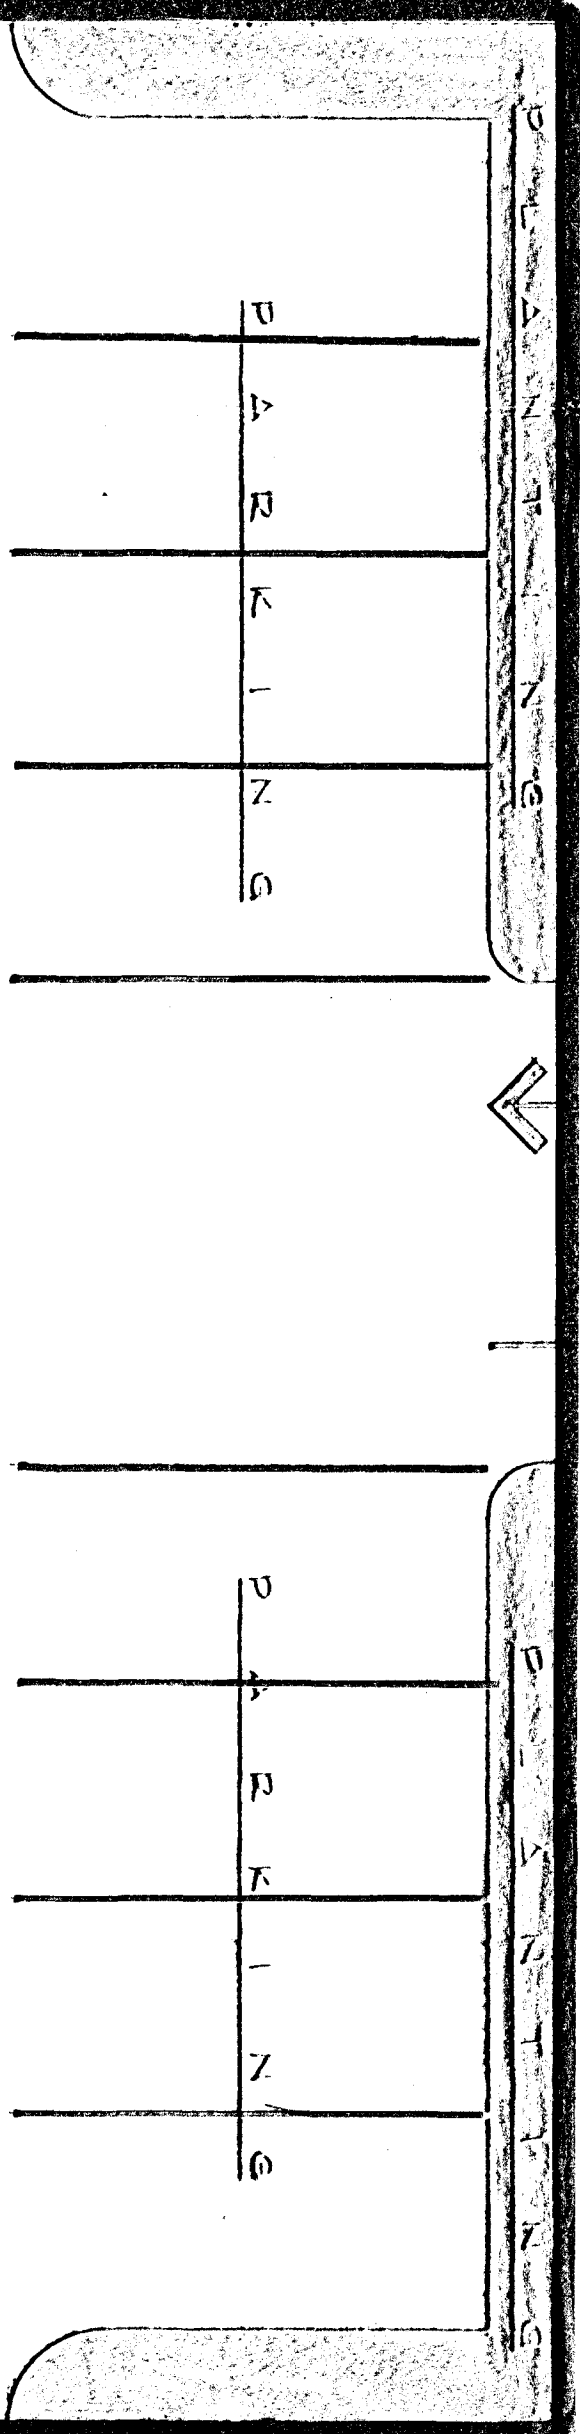


PLOT & GROUND FLOOR PLAN

SCALE 1/8" = 1'-0"


132

NORTH

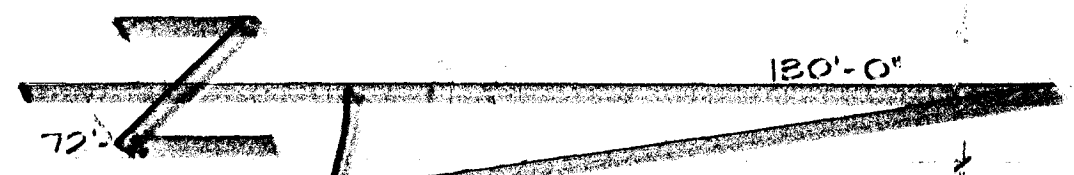

2-132-77

Z-132-77

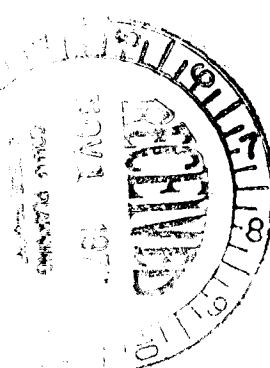

PLOT PLAN & GROUND FLOOR PLAN, SECOND FLOOR PLAN, LOCAT'N PLAN

PROPOSED 44 UNIT APARTMENTS
ST. LOUIS AVENUE
LAS VEGAS, NEVADA

PHYLCON, INC.
1850 SOUTH ARVILLE
LAS VEGAS, NEVADA 702-676-0435

2-132-77