



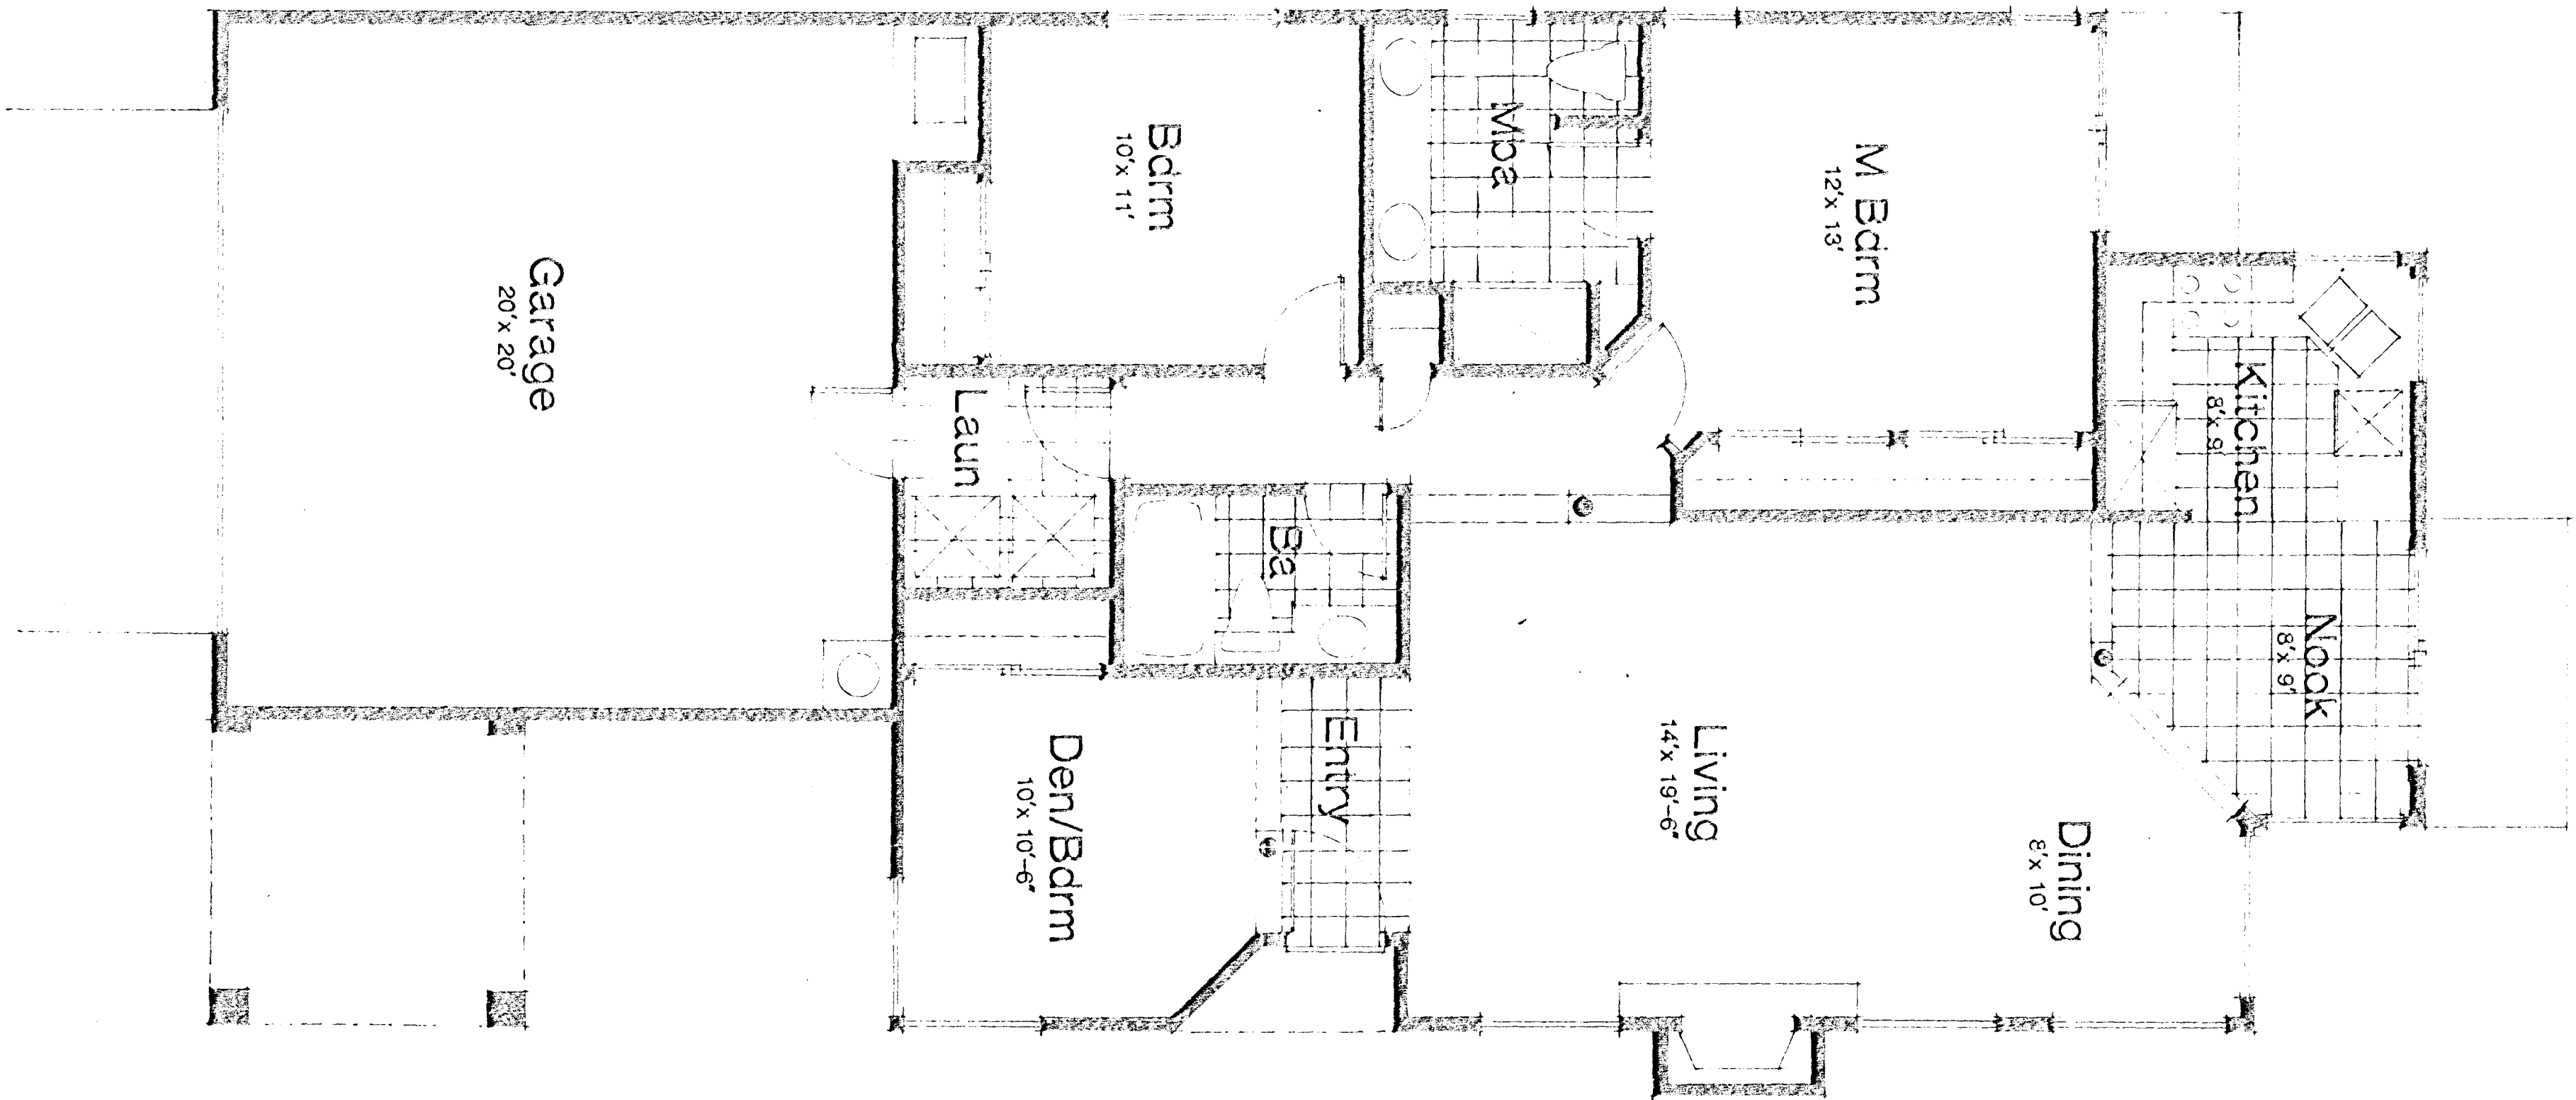

PLAN A
1220 S.F.

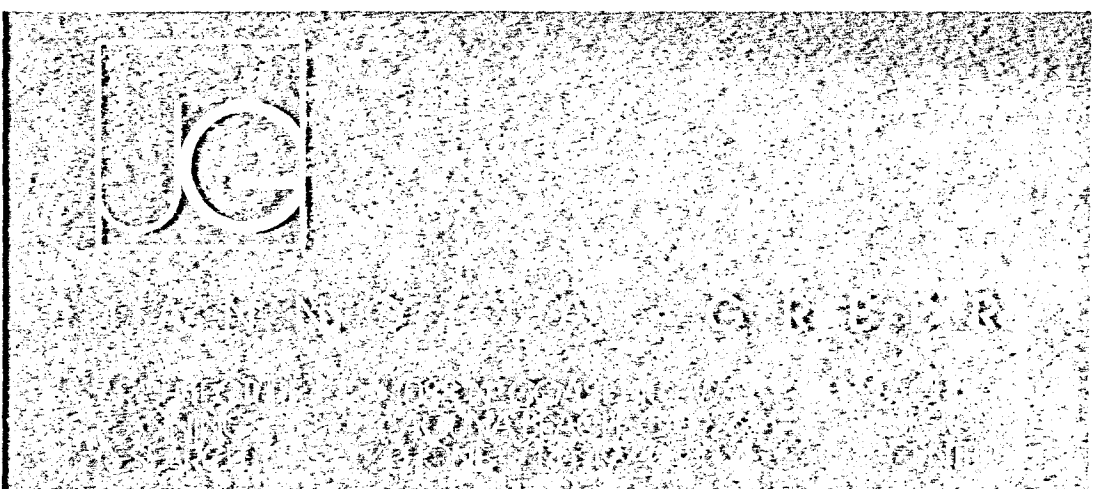

The VED Corporation
22800 Sawl Ranch Parkway • Suite 202
Yorba Linda, CA 92686
(714) 995-7700 FAX (714) 995-8401

PROJECT

Peccole Downs
PECCOLE RANCH
LAS VEGAS, NEVADA

JOB NUMBER
89034

REVISIONS

DATE
11/7/89

SHEET NUMBER

FLOOR PLANS

SHEET NUMBER

1
2-739-38

The above drawings & specifications & ideas, designs & arrangements represented hereby are & shall remain the property of the Architect & no part thereof shall be copied, disclosed to others or used in connection with any work or project other than the specified project for which they have been prepared & developed without the written consent of the Architect. Visual contact with these plans or specifications shall constitute conclusive evidence of acceptance of these restrictions. Written dimensions on these drawings shall have precedence over stated dimensions. Contractors shall verify & be responsible for all dimensions & conditions on the job & this office must be notified of any variations from the dimensions & conditions shown by these drawings. Shop details must be submitted to this office for approval before proceeding with fabrication.