


P:\9367\WD\67SP1 Tue Jul 5 47:12:02 1994 Tibshernany Architecture / Planning - SJR

GEORGE F.
TIBSHERANY
INCORPORATED
ARCHITECTURE • PLANNING
6900 EAST CAMELBACK ROAD SUITE 902
SCOTTSDALE, ARIZONA 85251 • (602) 945-1228

THESE DRAWINGS ARE INSTRUMENTS OF SERVICE AND ARE THE PROPERTY OF TIBSHERANY ARCHITECTURE/PLANNING. TIBSHERANY ARCHITECTURE/PLANNING EXPRESSLY RESERVES ITS COMMON LAW COPYRIGHT AND OTHER PROPERTY RIGHTS TO THESE PLANS. THESE PLANS ARE NOT TO BE REPRODUCED, CHANGED OR COPIED IN ANY FORM OR MANNER WHATSOEVER, NOR ARE THEY TO BE ASSIGNED TO ANY THIRD PARTY, WITHOUT FIRST OBTAINING THE EXPRESSED WRITTEN PERMISSION AND CONSENT OF TIBSHERANY ARCHITECTURE/PLANNING. WRITTEN DIMENSIONS ON THESE DRAWINGS SHALL HAVE PRECEDENCE OVER SCALED DIMENSIONS.

REVISIONS:	
1	
2	
3	

KEYED NOTES:

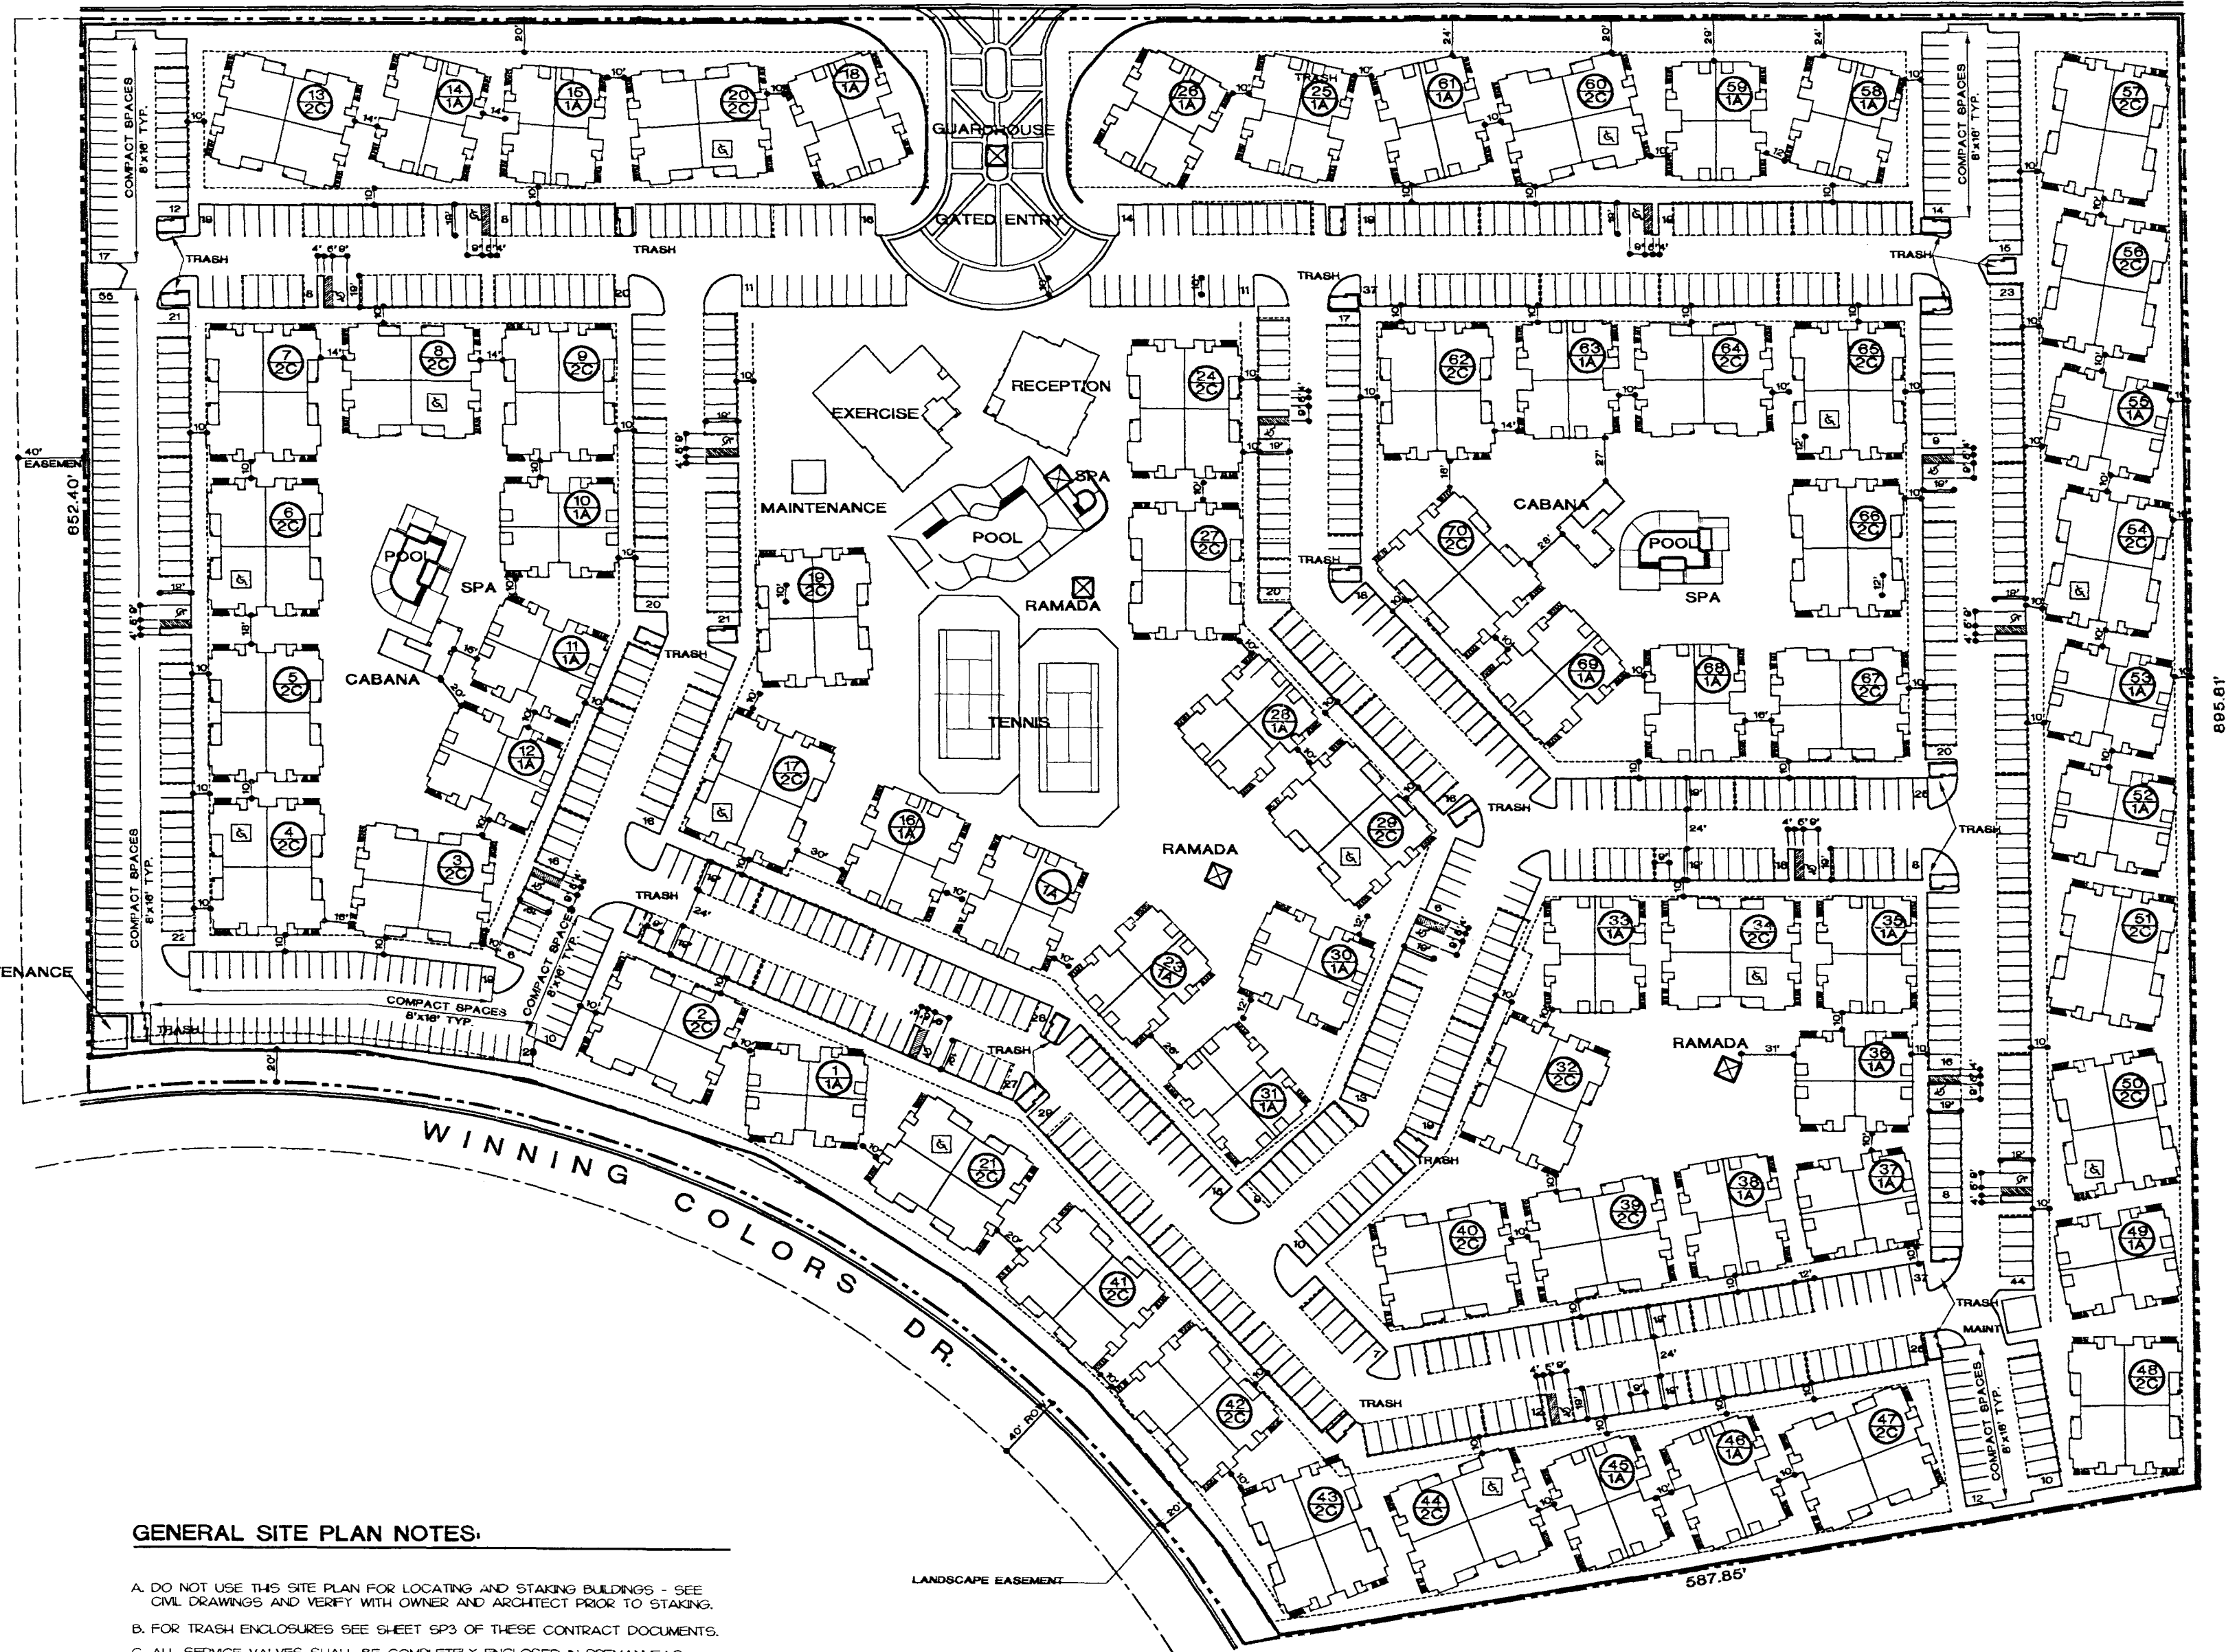

GENERAL SITE PLAN NOTES:

- DO NOT USE THIS SITE PLAN FOR LOCATING AND STAKING BUILDINGS - SEE CIVIL DRAWINGS AND VERIFY WITH OWNER AND ARCHITECT PRIOR TO STAKING.
- FOR TRASH ENCLOSURES SEE SHEET SP3 OF THESE CONTRACT DOCUMENTS.
- ALL SERVICE VALVES SHALL BE COMPLETELY ENCLOSED IN PREMANUFACTURED BOXES SET FLUSH WITH ADJACENT GRADE TO PROVIDE PROTECTION FROM ABUSE AND THE ELEMENTS. MAINTAIN EASY ACCESS FOR SHUT-OFF AND/OR SERVICING.
- FOR HANDICAP ACCESS ALL DOORS ENTERING ALL GROUND FLOOR UNITS AND OFFICE/RECREATION BUILDING SHALL HAVE A 1/2" MAXIMUM STEP FROM INTERIOR CONCRETE SLAB TO EXTERIOR CONCRETE SLAB - WALKWAYS LEADING TO THESE DOORS SHALL HAVE A RAMP WITH A MAXIMUM LENGTH OF 6' A MAXIMUM RISE OF 6" AND A MAXIMUM SLOPE OF 1/2" - ALSO SEE CIVIL.
- SEE CIVIL DRAWINGS FOR INFORMATION INTEGRAL TO THIS SITE PLAN.
- COVERED PARKING SHALL BE BY OTHERS - MAINTAIN A 9'-0" MIN. CLEARANCE BETWEEN UNIT STAIRS AND COVERED PARKING - TYPICAL.
- SEE CIVIL DRAWINGS FOR OFFSITE IMPROVEMENTS.

Blackhorse

NORTH



0 40' 80' 160'

SITE PLAN

05 - 04 - 94



Robert V. Jones Corp.

JOB NO: 9367 SHEET NO:
DATE: 7 JUL 94
SCALE: AS SHOWN
DRAWN: SJR
CHECKED: GFT

SP1

2-139-88(1) REVISED