
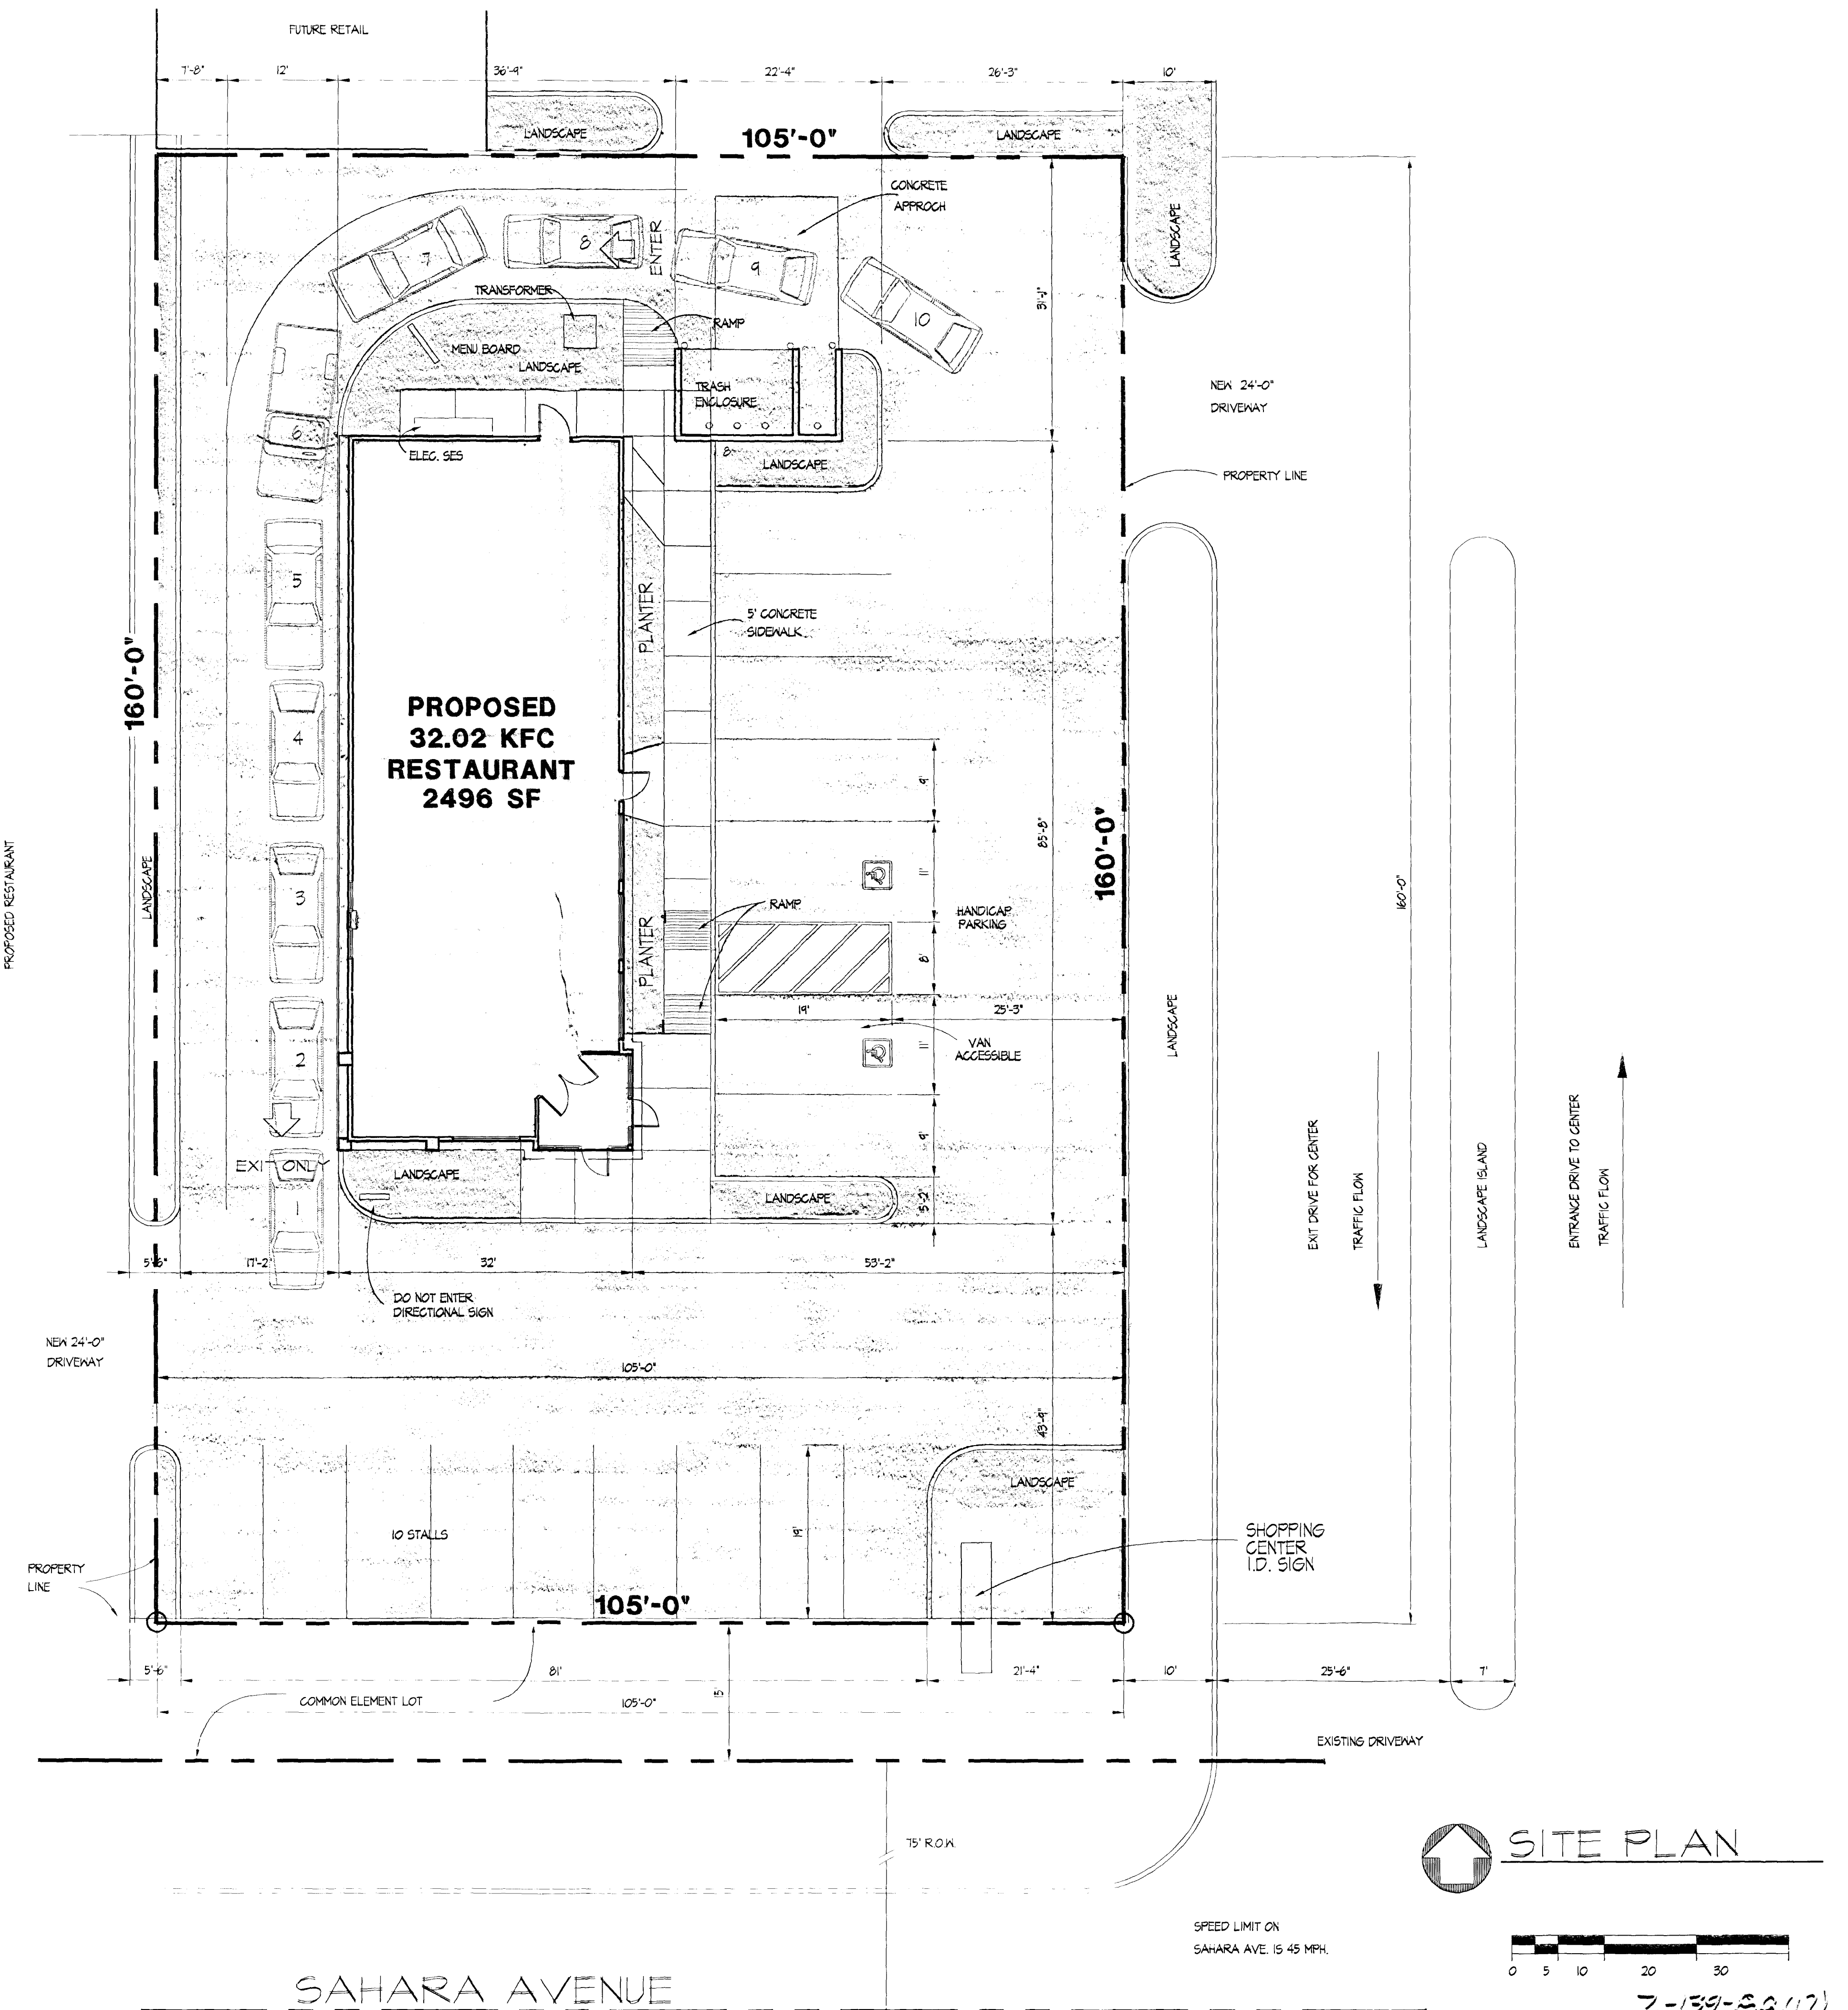


SITE PLAN

 


SPEED LIMIT ON SAHARA AVE. IS 45 MPH.

Jeff Looker
Architect


1232 E. BROADWAY SUITE 110
TEMPE, ARIZONA 85282
602-253-1126
FAX: 602-468-6571

THIS DRAWING IS AN INSTRUMENT OF SERVICE AND AS SUCH SHALL REMAIN THE PROPERTY OF JEFF LOOKER ARCHITECT. UNAUTHORIZED USE OR REPRODUCTION WITHOUT PERMISSION OF THE ARCHITECT IS PROHIBITED. THIS DRAWING IS ONLY FOR USE IN CONNECTION WITH THIS PROJECT AND SHALL NOT BE USED FOR OTHER LOCATIONS. COPYRIGHT 1991, JEFF LOOKER ARCHITECT.

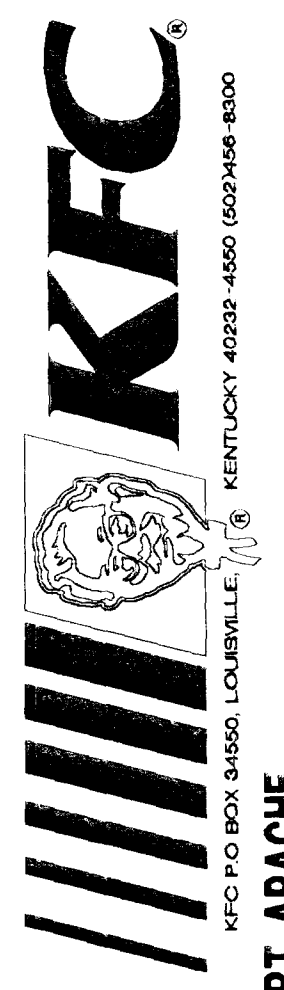

KFC WEST DIVISION
2201 Dupont Drive, Suite 250
Irvine, California 92715-1515
David Luxton, Construction Manager
(714)263-2826 FAX (714)263-2875
NWC SAHARA & FORT APACHE
LAS VEGAS, NEVADA

REVISIONS	

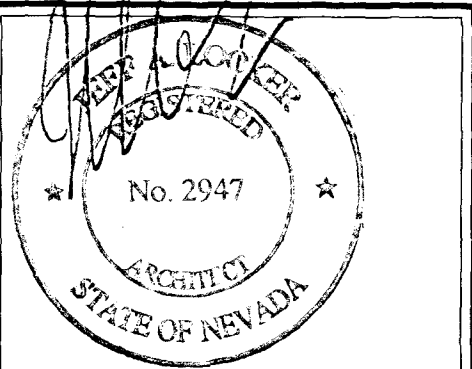

ISSUE DATE	
	4-29-97
JOB NO:	P-1355
SHEET NUMBER	

6/12/97 PC
Z-139-88(17)

Z-139-88(17)
6/12/97 PC
Z-139-88(17)