

Perلمان
Architects, Inc.

2230 Corporate Circle
Suite No. 200
Henderson, NV 89014
(702) 990-9900
(702) 932-3222 Fax

Seal

These drawings are preliminary and subject to change without notice. They are not to be used for construction or for any other purpose without the written consent of the architect. The architect assumes no responsibility for the accuracy or completeness of the information provided by others. The architect is not responsible for the design of any structure or equipment shown on these drawings. 

© COPYRIGHT 1998, PERLMAN ARCHITECTS, INC.

DESCRIPTION

ADD DEGENERATIVE POWER

BY: A.J.A.

DATE: 04-97

NO.

Sheet Title

EXTERIOR ELEVATIONS

Project No. 97020-R5

Drawn By: S.S.

Checked By:

Date: 06/12/98

Sheet No.

A-4


ELEVATIONS

EXTERIOR FINISH SCHEDULE


1. EXTERIOR STUCCO FINISH OVER METAL STUDS
2. SIGNAGE BY OTHERS
3. ALUMINUM FRAME - SEE COLOR PALETTE SCHEDULE
4. INSULATED GLASS - SEE COLOR PALETTE SCHEDULE
5. SEE COLOR PALETTE SCHEDULE, SEE
6. EXTERIOR LIGHT FIXTURE
7. 2" PLASTER REVEAL
8. BUILDING REVEAL
9. AWNING
10. COLUMN - SEE

COLOR PALETTE SCHEDULE


- 1. EXTERIOR PLASTER (SHERWIN WILLIAMS - SWN347 NOSTALGIA WHITE)
- 2. EXTERIOR PLASTER (DUNN EDWARDS - DE15568 STONISH BEIGE)
- 3. EXTERIOR PLASTER (SHERWIN WILLIAMS - SWN362 POTTERY URN)
- 4. WINDOW FRAMES (SHERWIN WILLIAMS - SWP2266 BRISBANE BLUE)
- 5. NOT USED
- 6. NOT USED
- 7. GLASS (VIRACON - VE 1-09 #2 INSULATED GLASS)

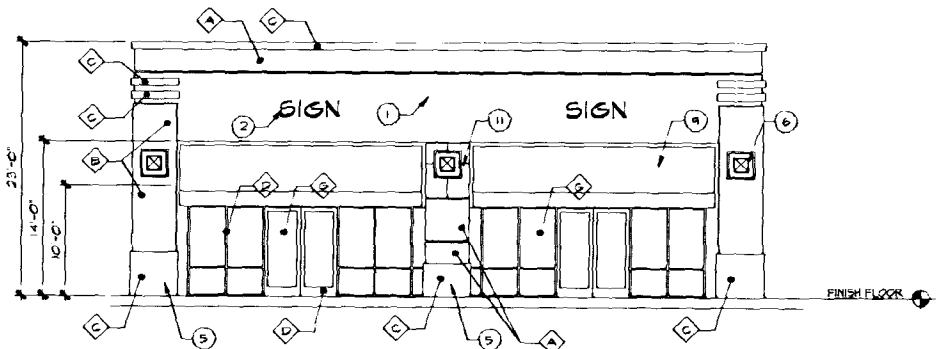


A EAST ELEVATION
SCALE 1/8" = 1'-0"

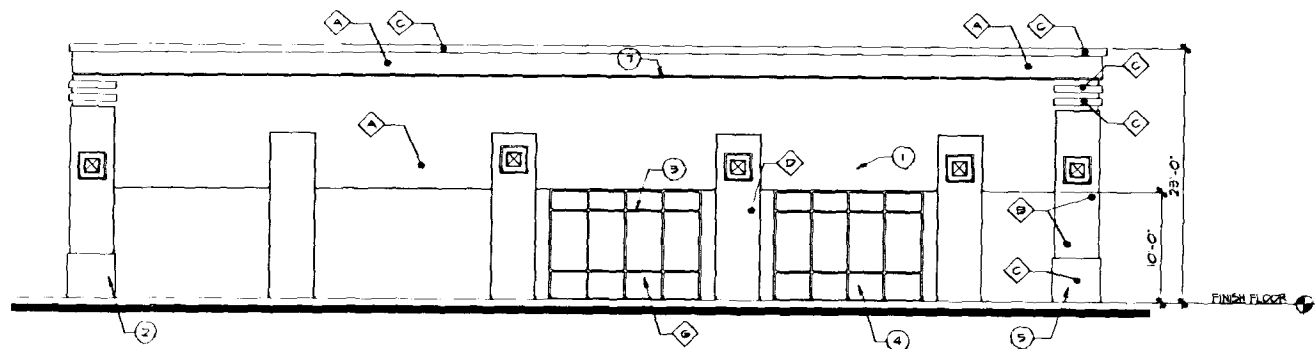

B SOUTH ELEVATION
SCALE 1/8" = 1'-0"

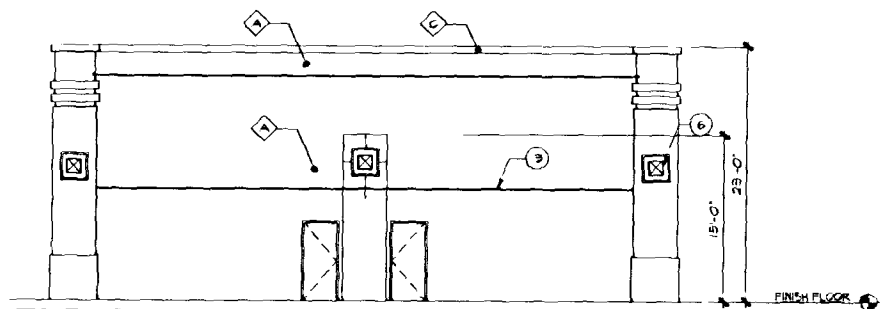

E WEST ELEVATION
SCALE 1/8" = 1'-0"

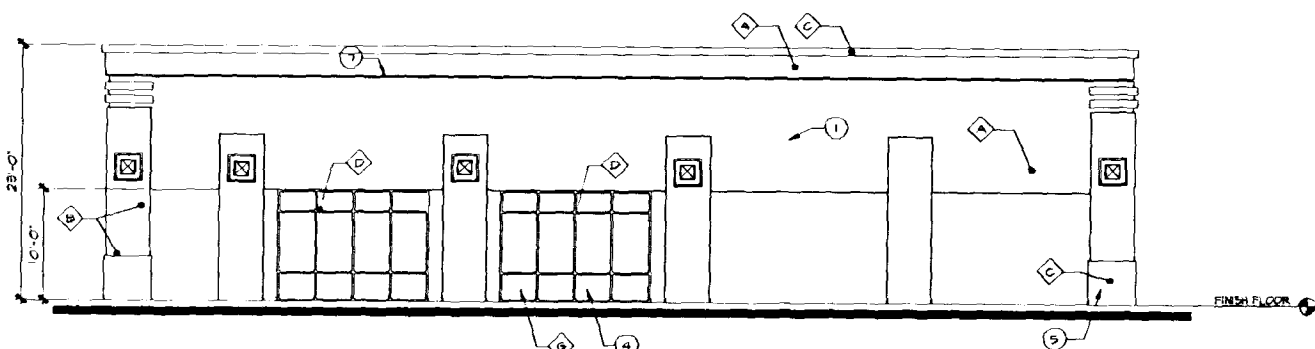


C NORTH ELEVATION
SCALE 1/8" = 1'-0"

RETAIL BUILDING R-5:


ZONING:	C-1
PROPERTY AREA:	14,884 sf
GROSS FLOOR AREA:	4,212 sf
BUILDING TO PROPERTY RATIO:	28%
REQUIRED PARKING:	1 per 250 sf
PROVIDED:	22
RATIO PROVIDED:	1 per 191 sf
	5.24 per 1000 sf

NOTE:

LANDSCAPING INSTALLED IN PHASE 1

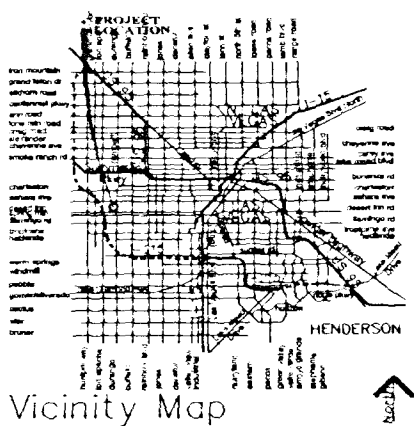

SYM.	QTY	SIZE	SPECIES	NAME
1	1	24"	Yucca	YACINTHO ALB
2	1	12" - 24" H.A.	Yucca	YACINTHO ALB
3	1	12" - 24" H.A.	Yucca	YACINTHO ALB
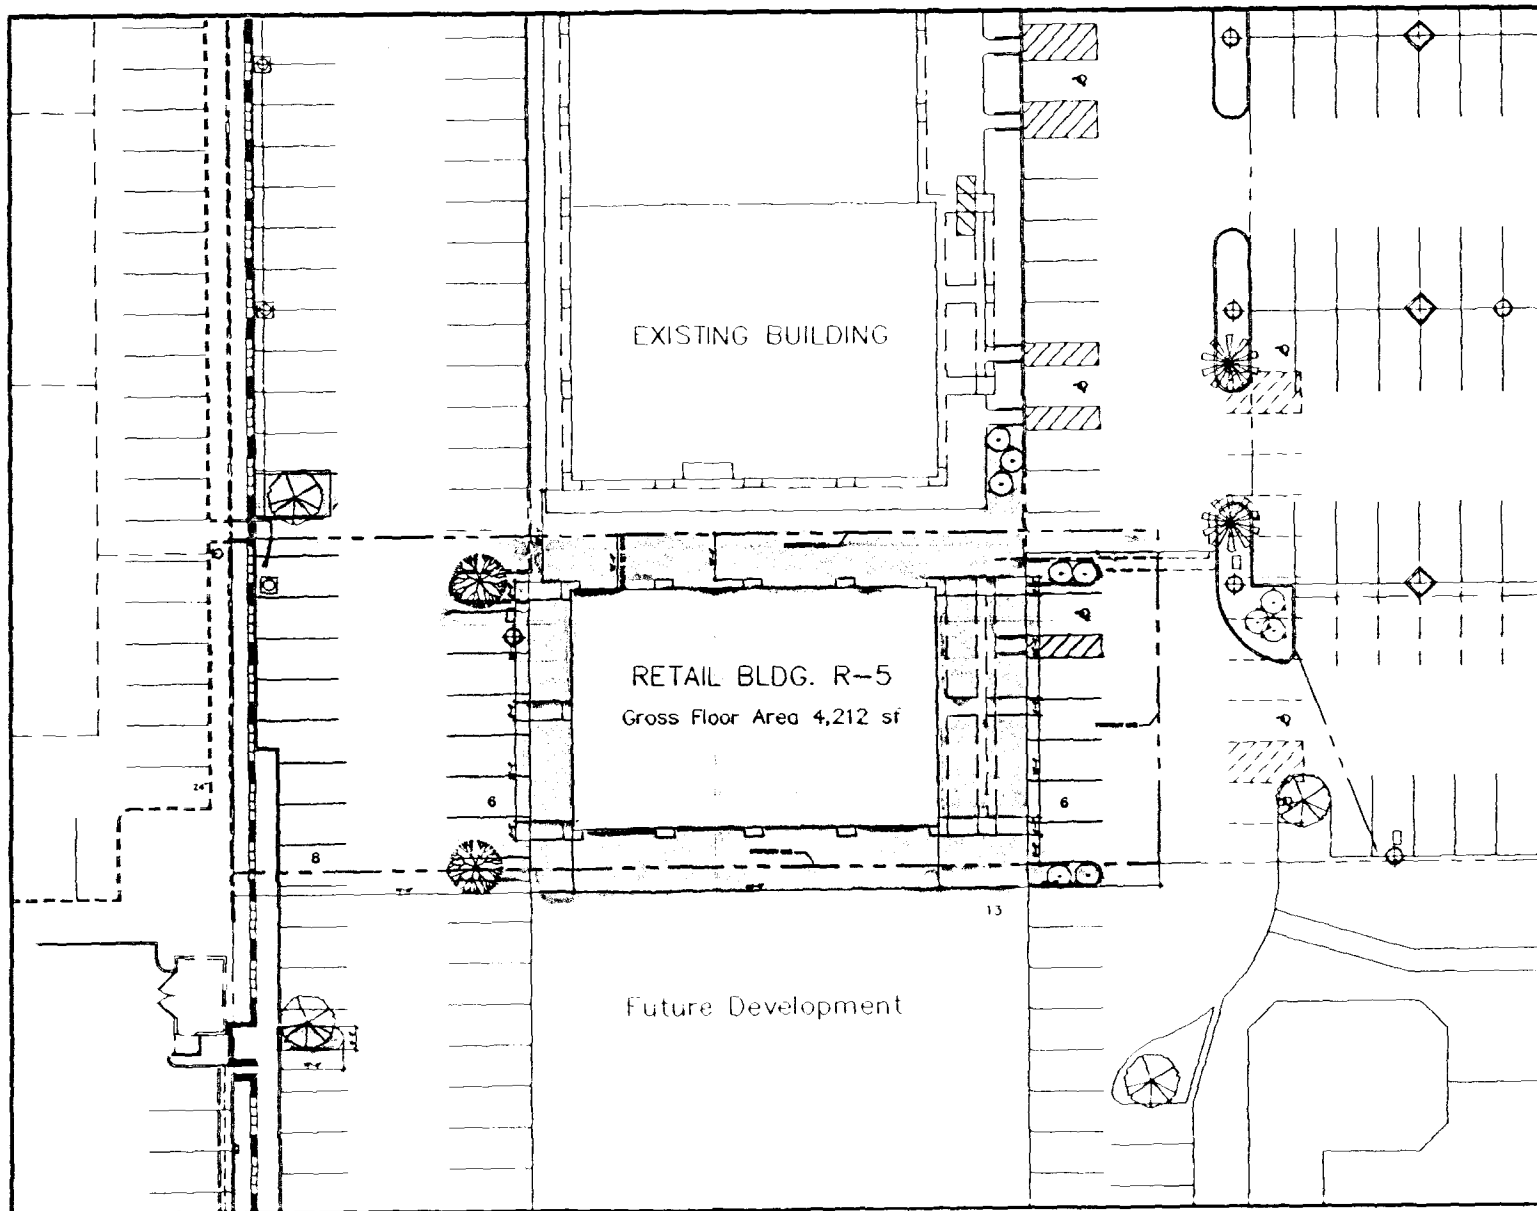

A SITE PLAN
SCALE 1" = 20'-0"



APPROVED

CITY COUNCIL DATE: 9/28/98

PLANNING COMMISSION DATE: 8/27/98

BY: [Signature]

PLANNING AND DEVELOPMENT
CITY OF LAS VEGAS

Perلمان
Architects, Inc.
2230 Corporate Circle, Suite 200
Henderson, Nevada 89014
702.990.9900 702.932.3222 fax

Village Square at Peccole Ranch Building R-5

Sahara Ave and Fort Apache Road, Las Vegas, Nevada

Conceptual Site / Landscape Plan

© COPYRIGHT 1998, PERLMAN ARCHITECTS, INC. June 17, 1998

Z-139-88(27)