



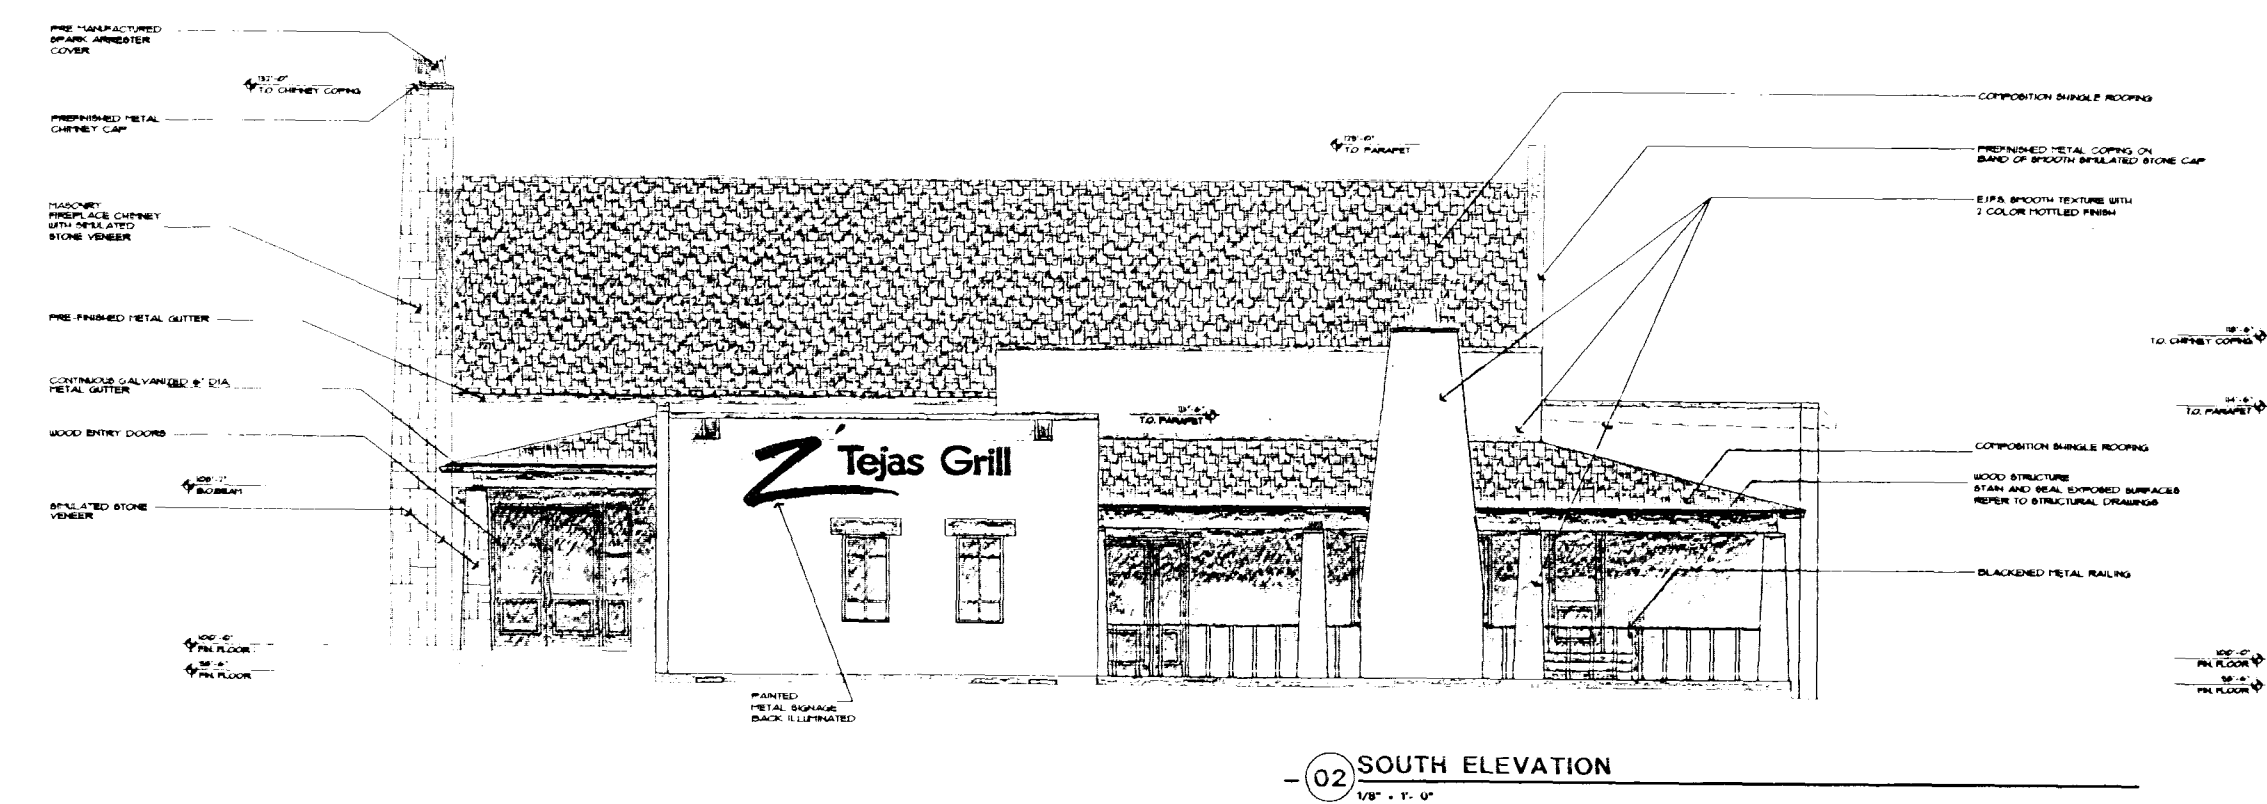


02 SOUTH ELEVATION
1/8" = 1'-0"

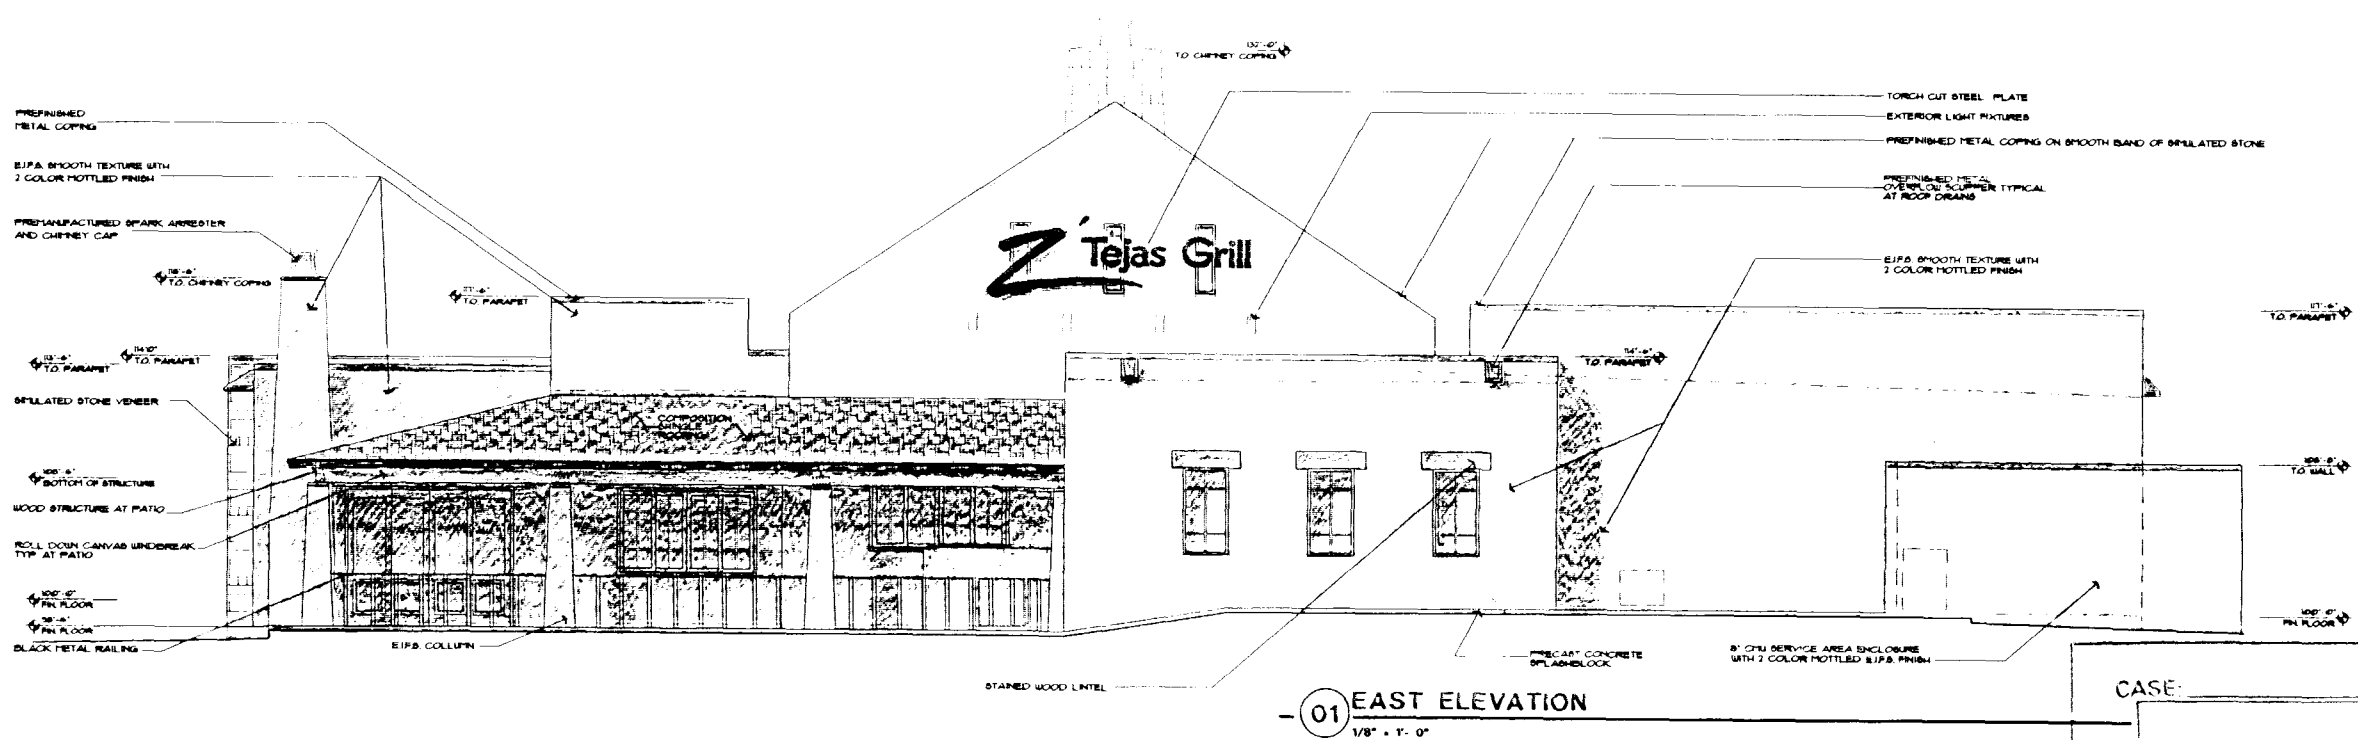


01 EAST ELEVATION
1/8" = 1'-0"

CASE: AUG 27 1998
Z-139-88(28) R7A

Revisions
Date: 07.06.96
© copyright
Nelsen Architects, Inc.
WELLINGTON VILLAGE SQUARE
LAS VEGAS, NEVADA
Project No. 98004

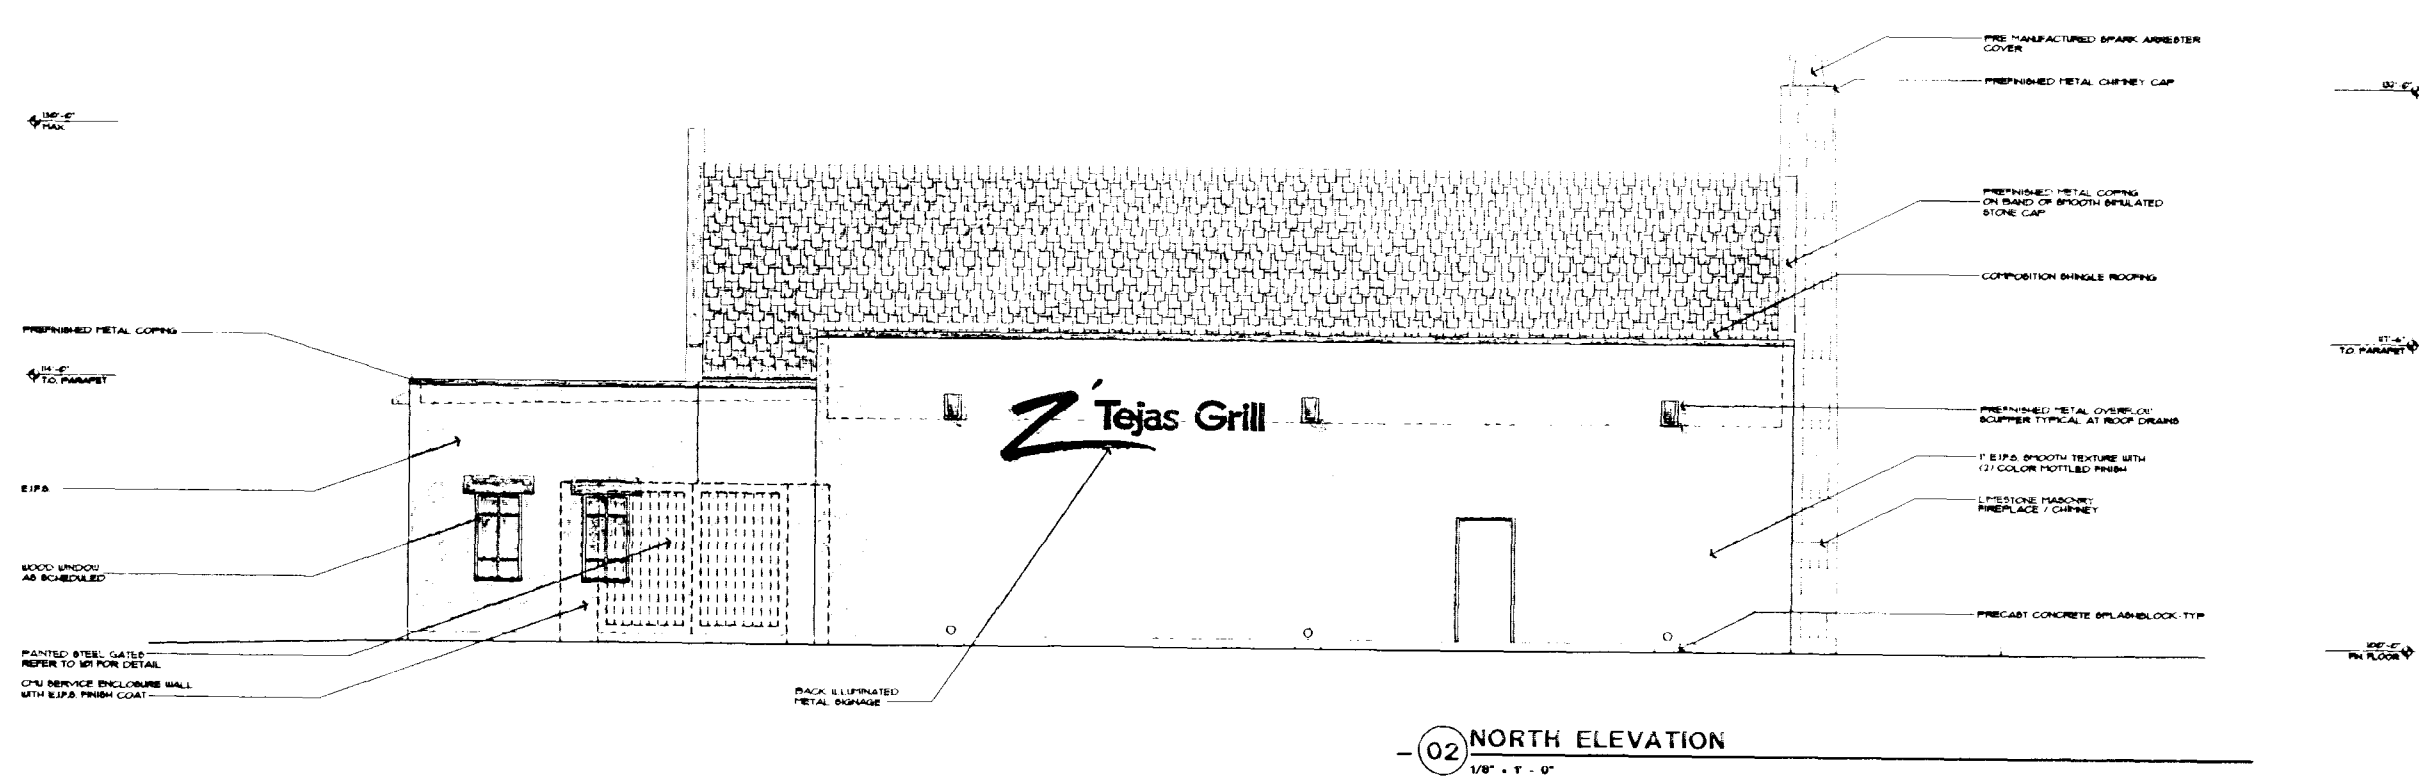

02 NORTH ELEVATION
1/8" = 1'-0"

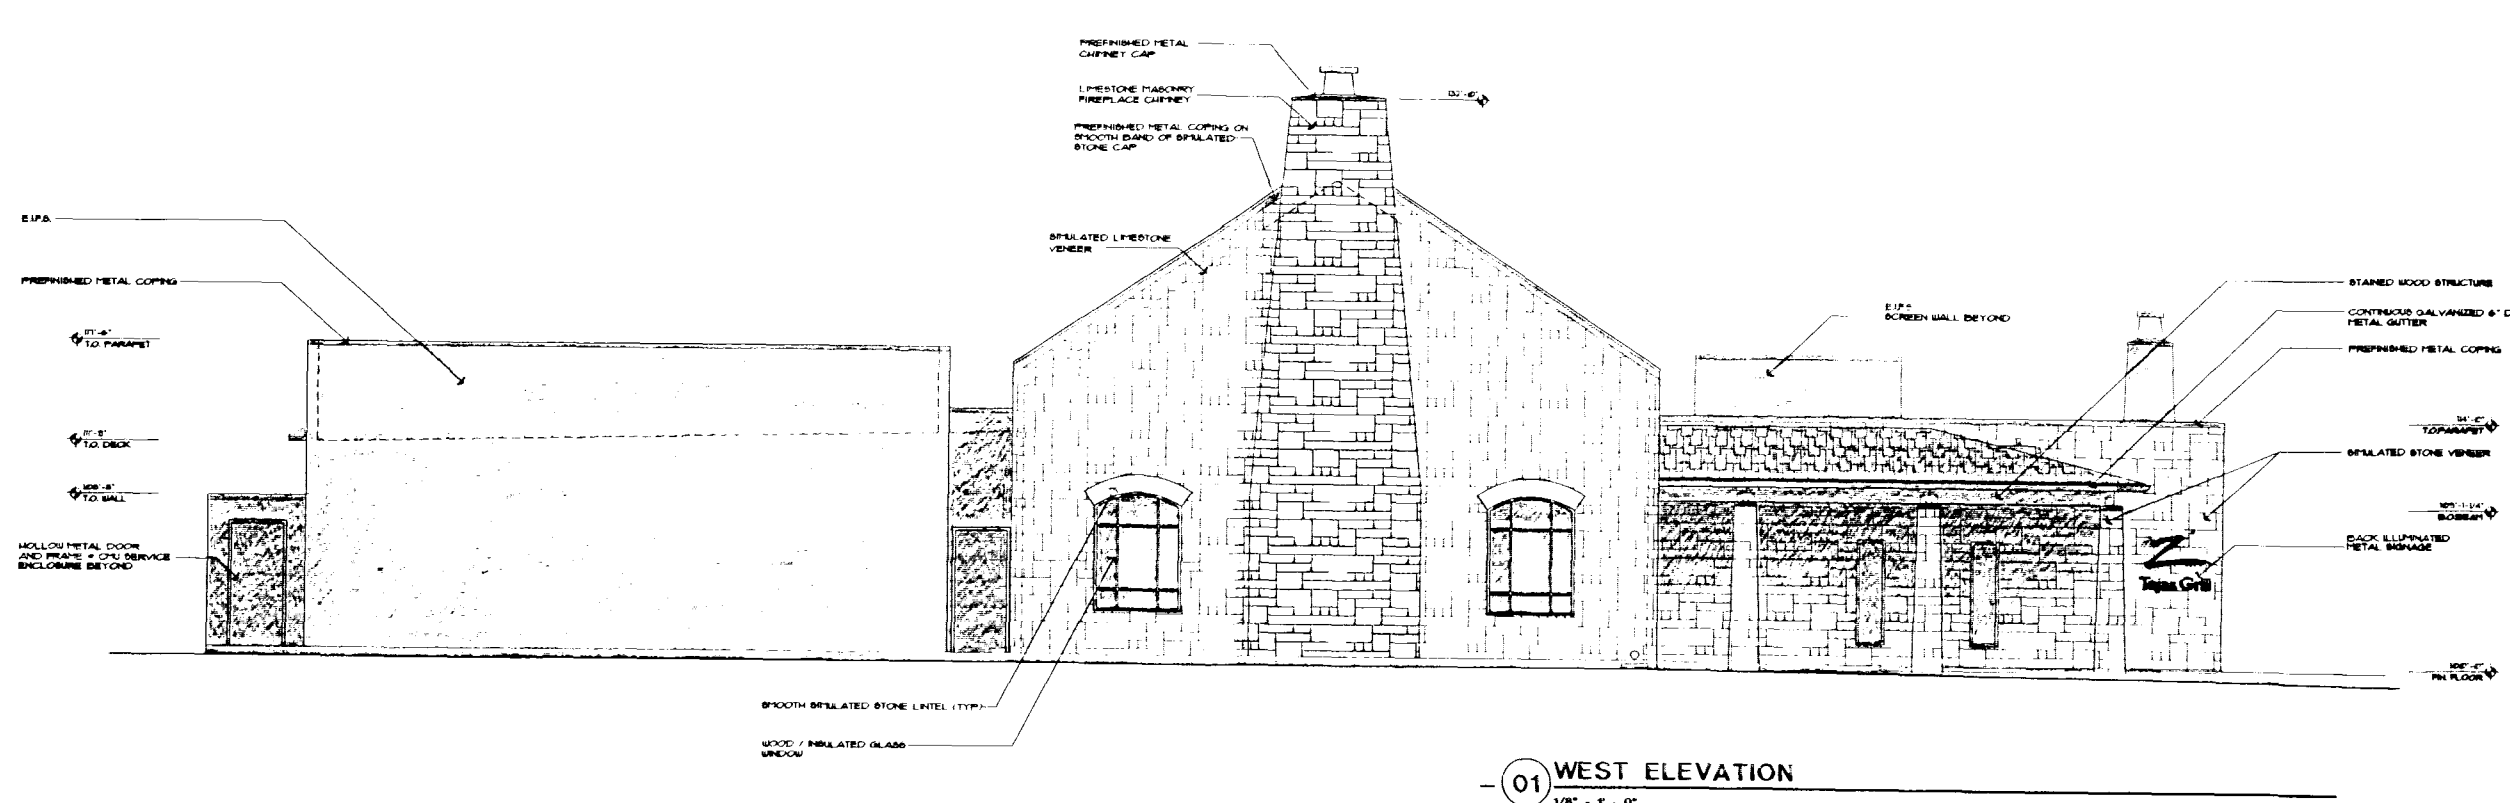

01 WEST ELEVATION
1/8" = 1'-0"

Z-139-88(28)

Revisions
Date: 07.06.96
© copyright
Nelsen Architects, Inc.
WELLINGTON VILLAGE SQUARE
LAS VEGAS, NEVADA
Project No. 98004



Revisions

Date: 07.08.98
© COPYRIGHT

NELSEN ARCHITECTS, INC.
SCOTTSDALE AUSTIN
7031 E CAMELBACK ROAD SUITE 100 SCOTTSDALE ARIZONA 85251
PHONE (602) 949-6800 FAX (602) 949-6801


Z Texas Grill
WELLINGTON VILLAGE SQUARE
LAS VEGAS, NEVADA

Sheet


301

Project No.

98004

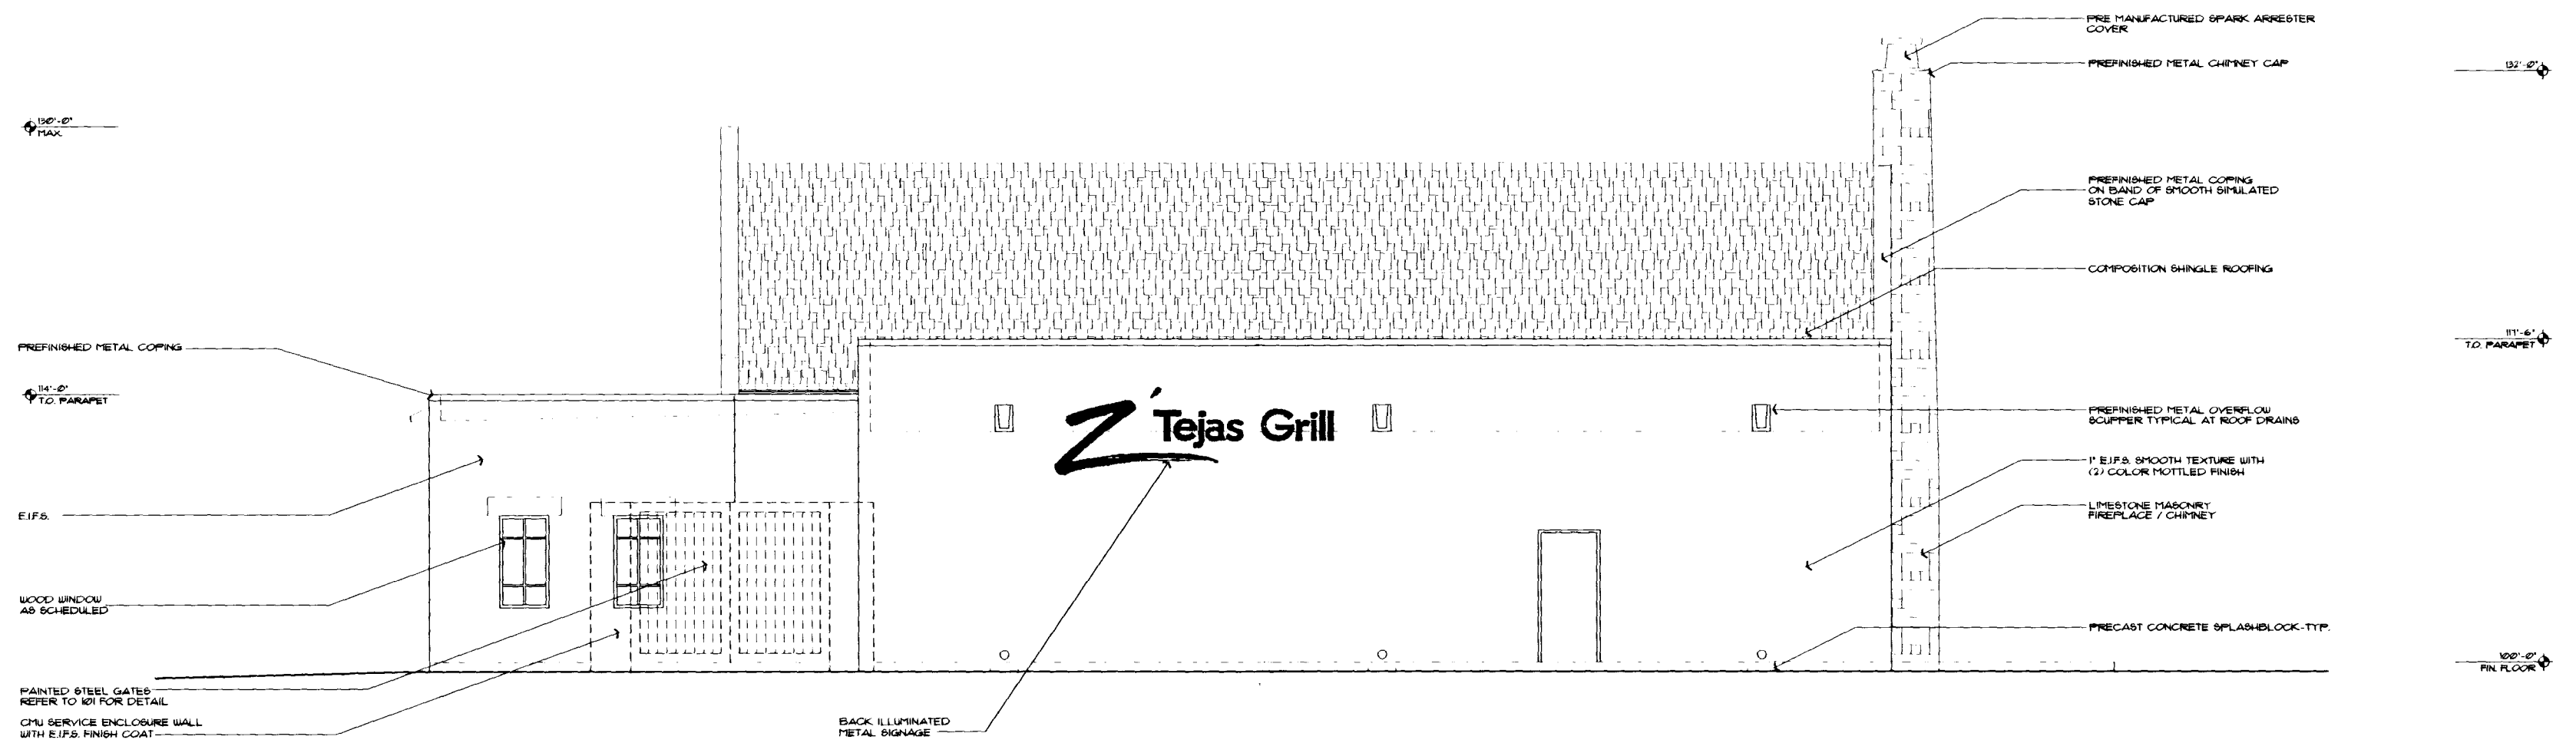

02 NORTH ELEVATION
1/8" = 1' - 0"

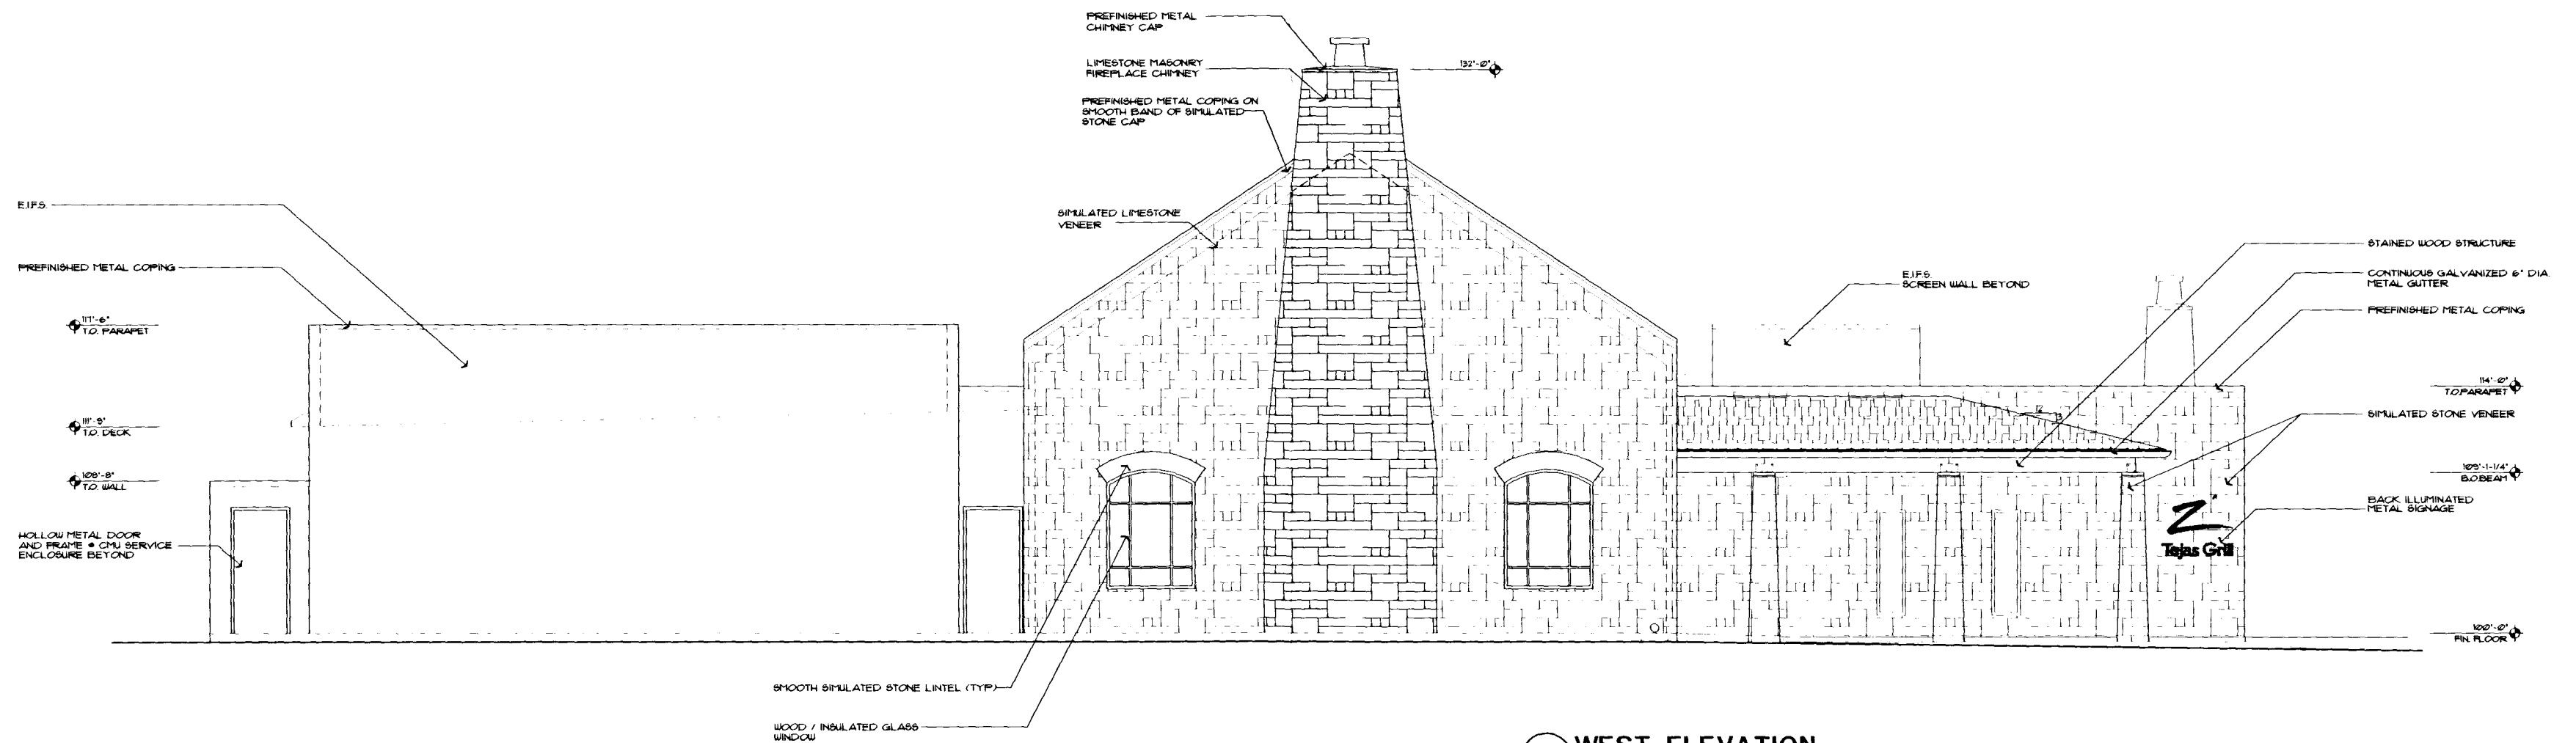

01 WEST ELEVATION
1/8" = 1' - 0"

Revisions

Date:
07.08.98


© COPYRIGHT

Z' Tejas Grill
WELLINGTON VILLAGE SQUARE
LAS VEGAS, NEVADA

NELSEN ARCHITECTS, INC.
SCOTTSDALE, ARIZONA 85251
7031 E. CAMELBACK ROAD SUITE 100
PHONE (602) 949-6600 FAX (602) 949-6601

Sheet
302

Project No:
98004

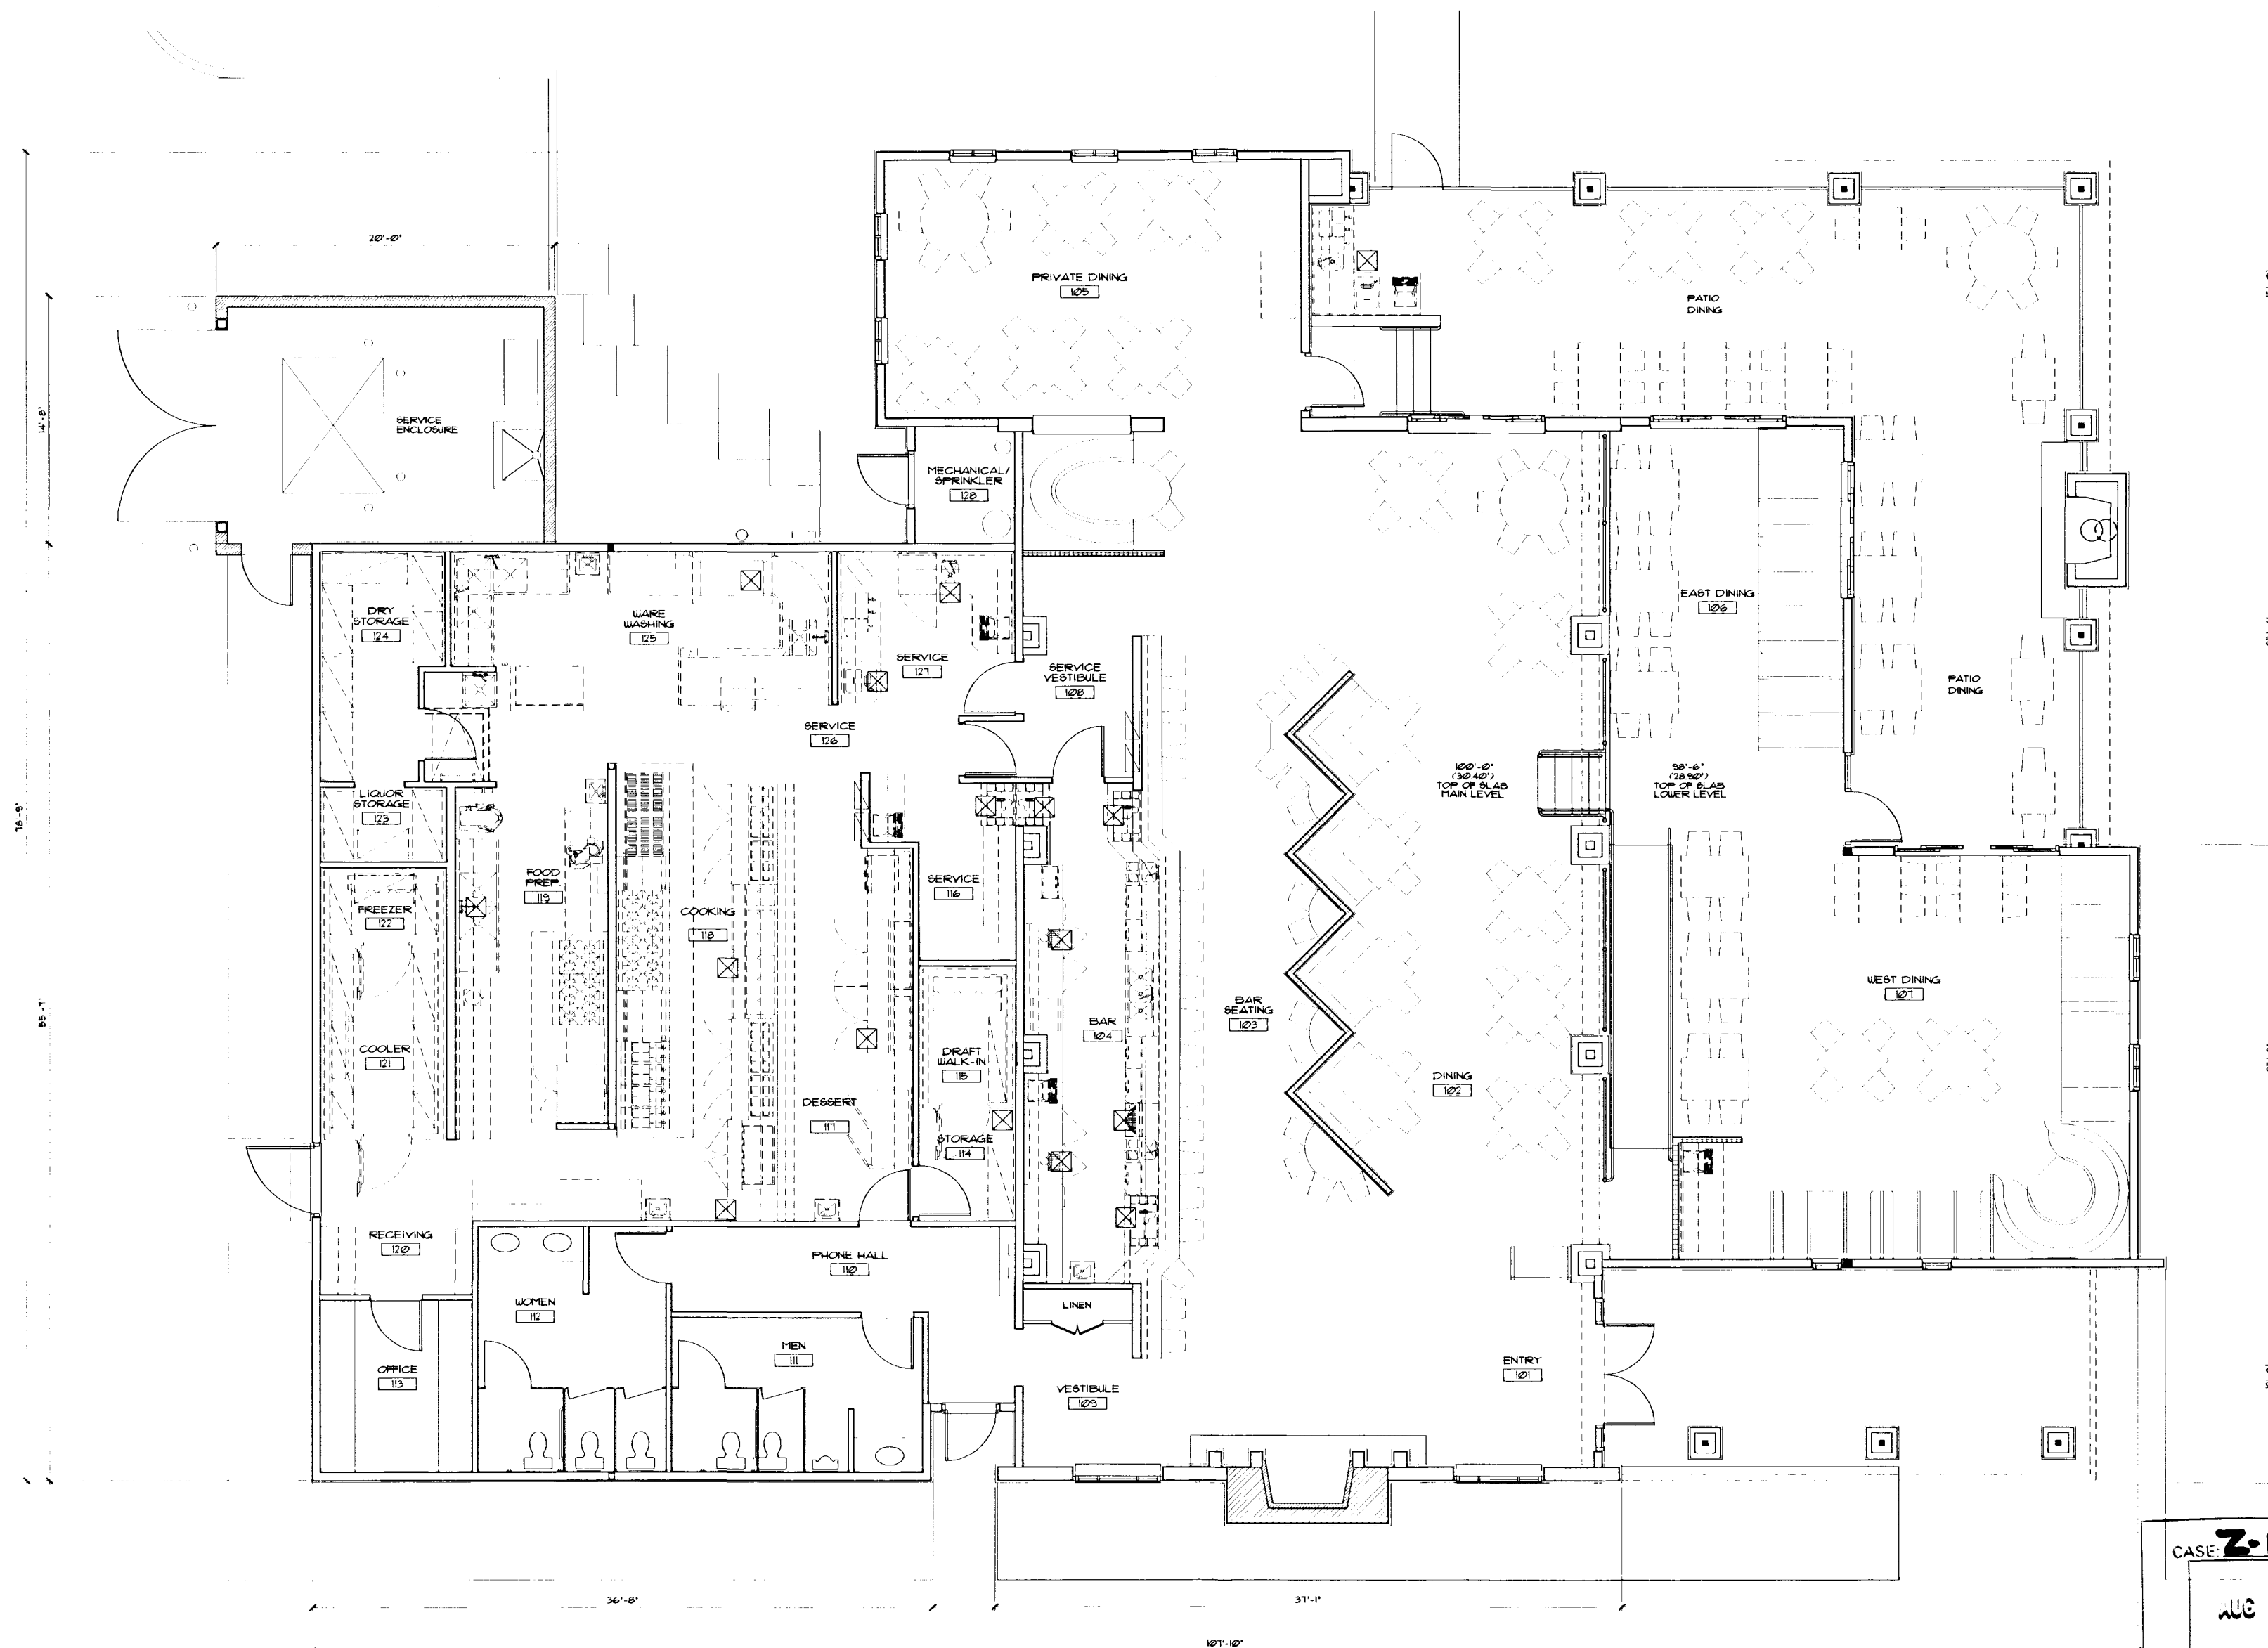


TOTAL CONDITIONED SPACE 6150 SQ. FT.
COVERED PATIO 840 SQ. FT.
TOTAL THIS SCOPE: 6990 SQ. FT.
SEATING CAPACITY: 232
OCCUPANCY: 285

01 FLOOR PLAN
1/8"=1'-0"

CASE: **2-139-88(28)**
AUG 27 1988
PC ADMIN. BZA



 


ADMIN. BZA

Project No:
98004

PHONE (602) 949-6800 FAX (602) 949-6801

Z Tejas Grill
WELLINGTON VILLAGE SQUARE
LAS VEGAS, NEVADA

[illegible]

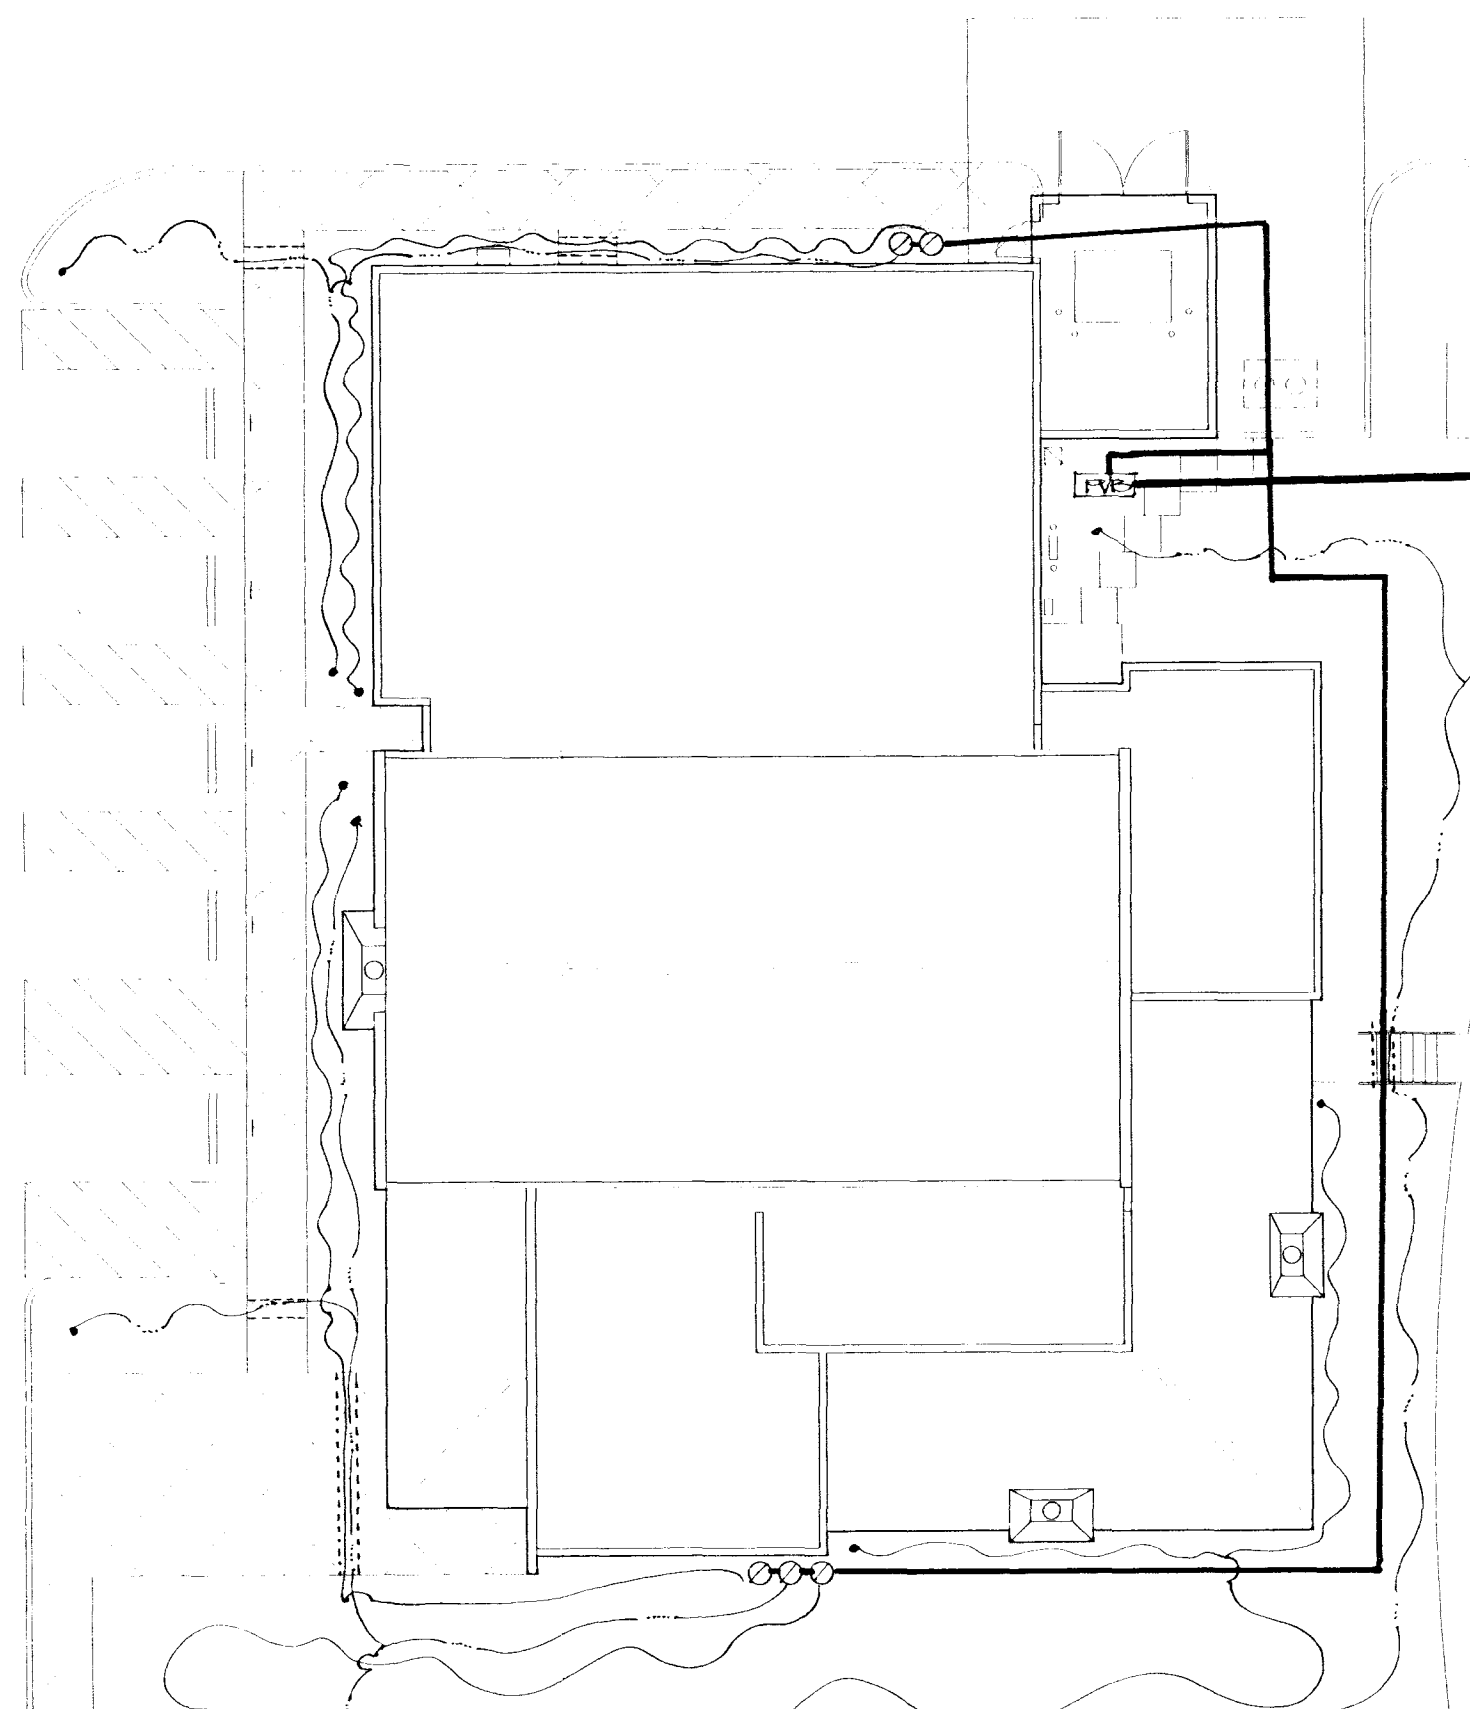

SYMBOLS


- ▷ POINT OF CONNECTION
- XXX PVP, PVP-COUPE VACUUM
PRESENT
- MAIN TERN C/PRESENT
- 1st MAIN LINE P/C 4440
- ~ 1/2nd PVP C/P LINE
(1st LINE LINE P/C 4440)
- ~ 1/2nd PVP C/P LINE
(1st LINE LINE P/C 4440)
- ① PVP VACUUM
- END, CAP TERN TERN TERN
- 1st P/C 4440

01 IRRIGATION PLAN
SCALE: 1/8" = 1'-0"



REF:

2000 2001 2002 

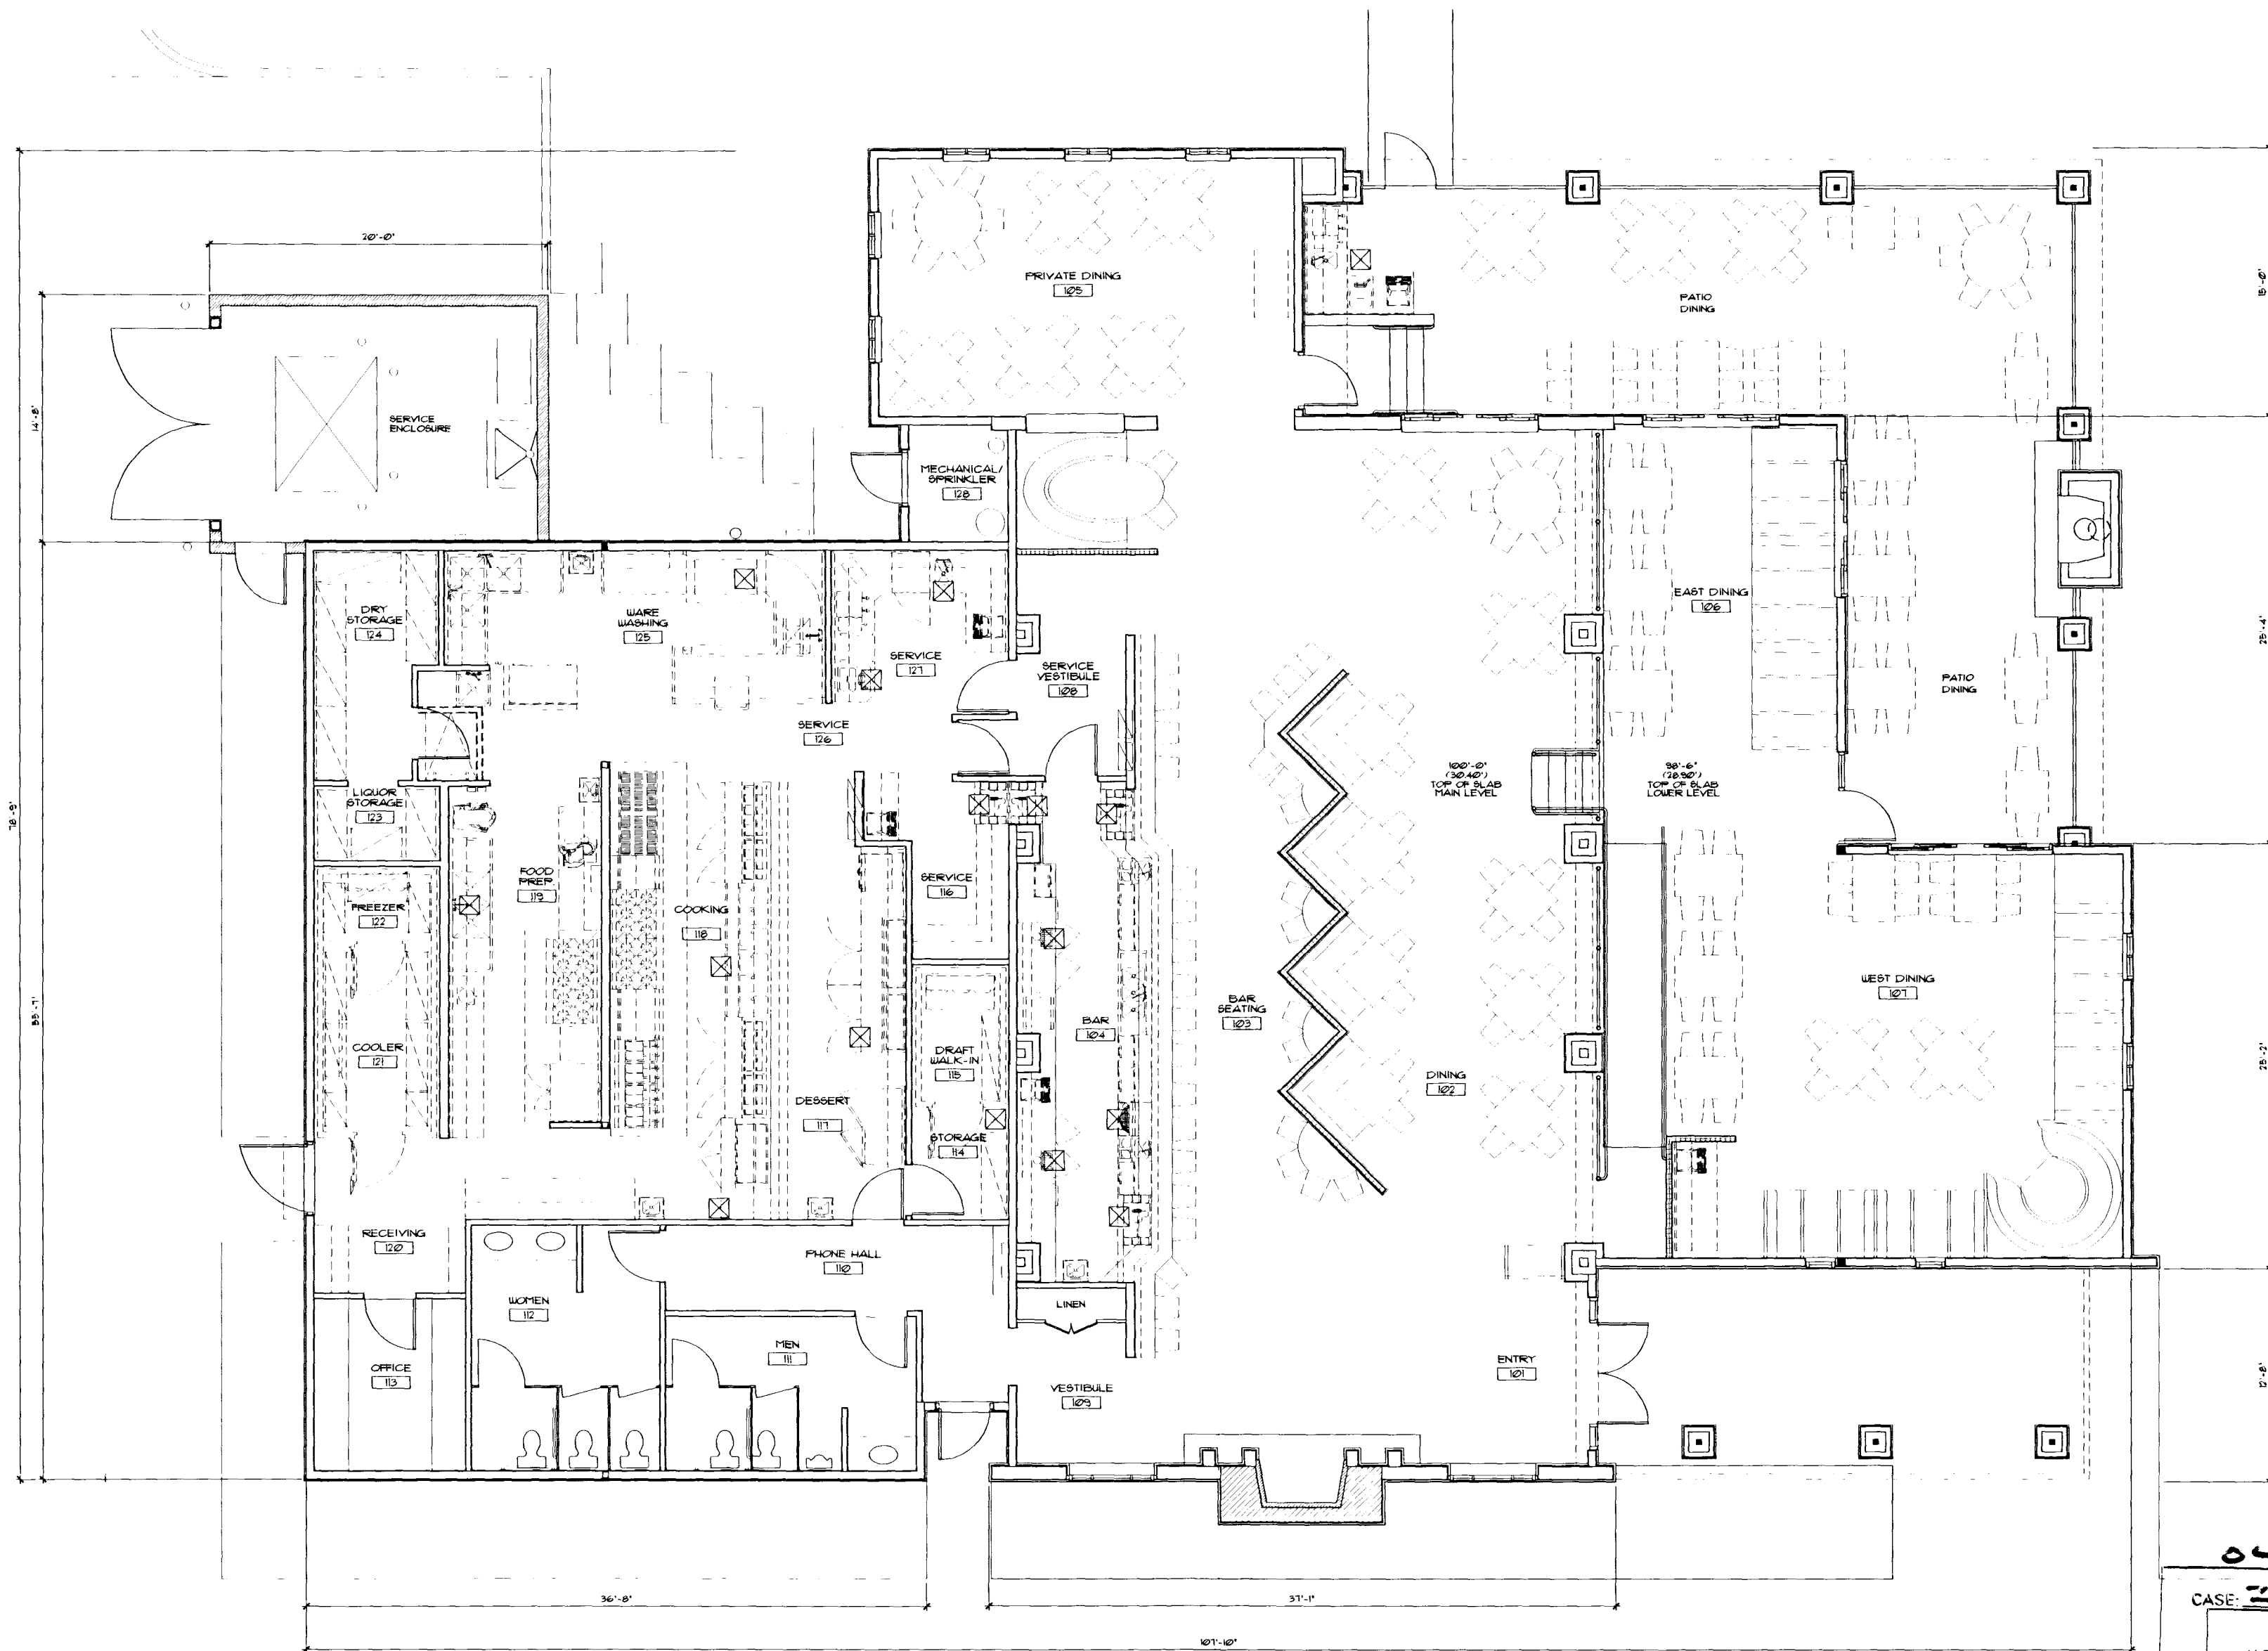

TOTAL CONDITIONED SPACE 6150 SQ. FT.
 COVERED PATIO 840 SQ. FT.
 TOTAL THIS SCOPE: 6990 SQ. FT.
 SEATING CAPACITY: 232
 OCCUPANCY: 285

01 FLOOR PLAN
 1/8"=1'-0"

CASE: 2-134-87(2)

AUG 27 1998

ADMIN. BZA

NORTH




Revisions

Date: 07.08.98
 © COPYRIGHT

Texas Grill
 WELLINGTON VILLAGE SQUARE
 LAS VEGAS, NEVADA

NELSEN ARCHITECTS, INC.
 SCOTTSDALE, ARIZONA 85251
 7031 E. CAMELBACK ROAD SUITE 100 SCOTTSDALE, ARIZONA 85251
 PHONE (602) 949-6800 FAX (602) 949-6801

Sheet
201
 Project No.
 98004

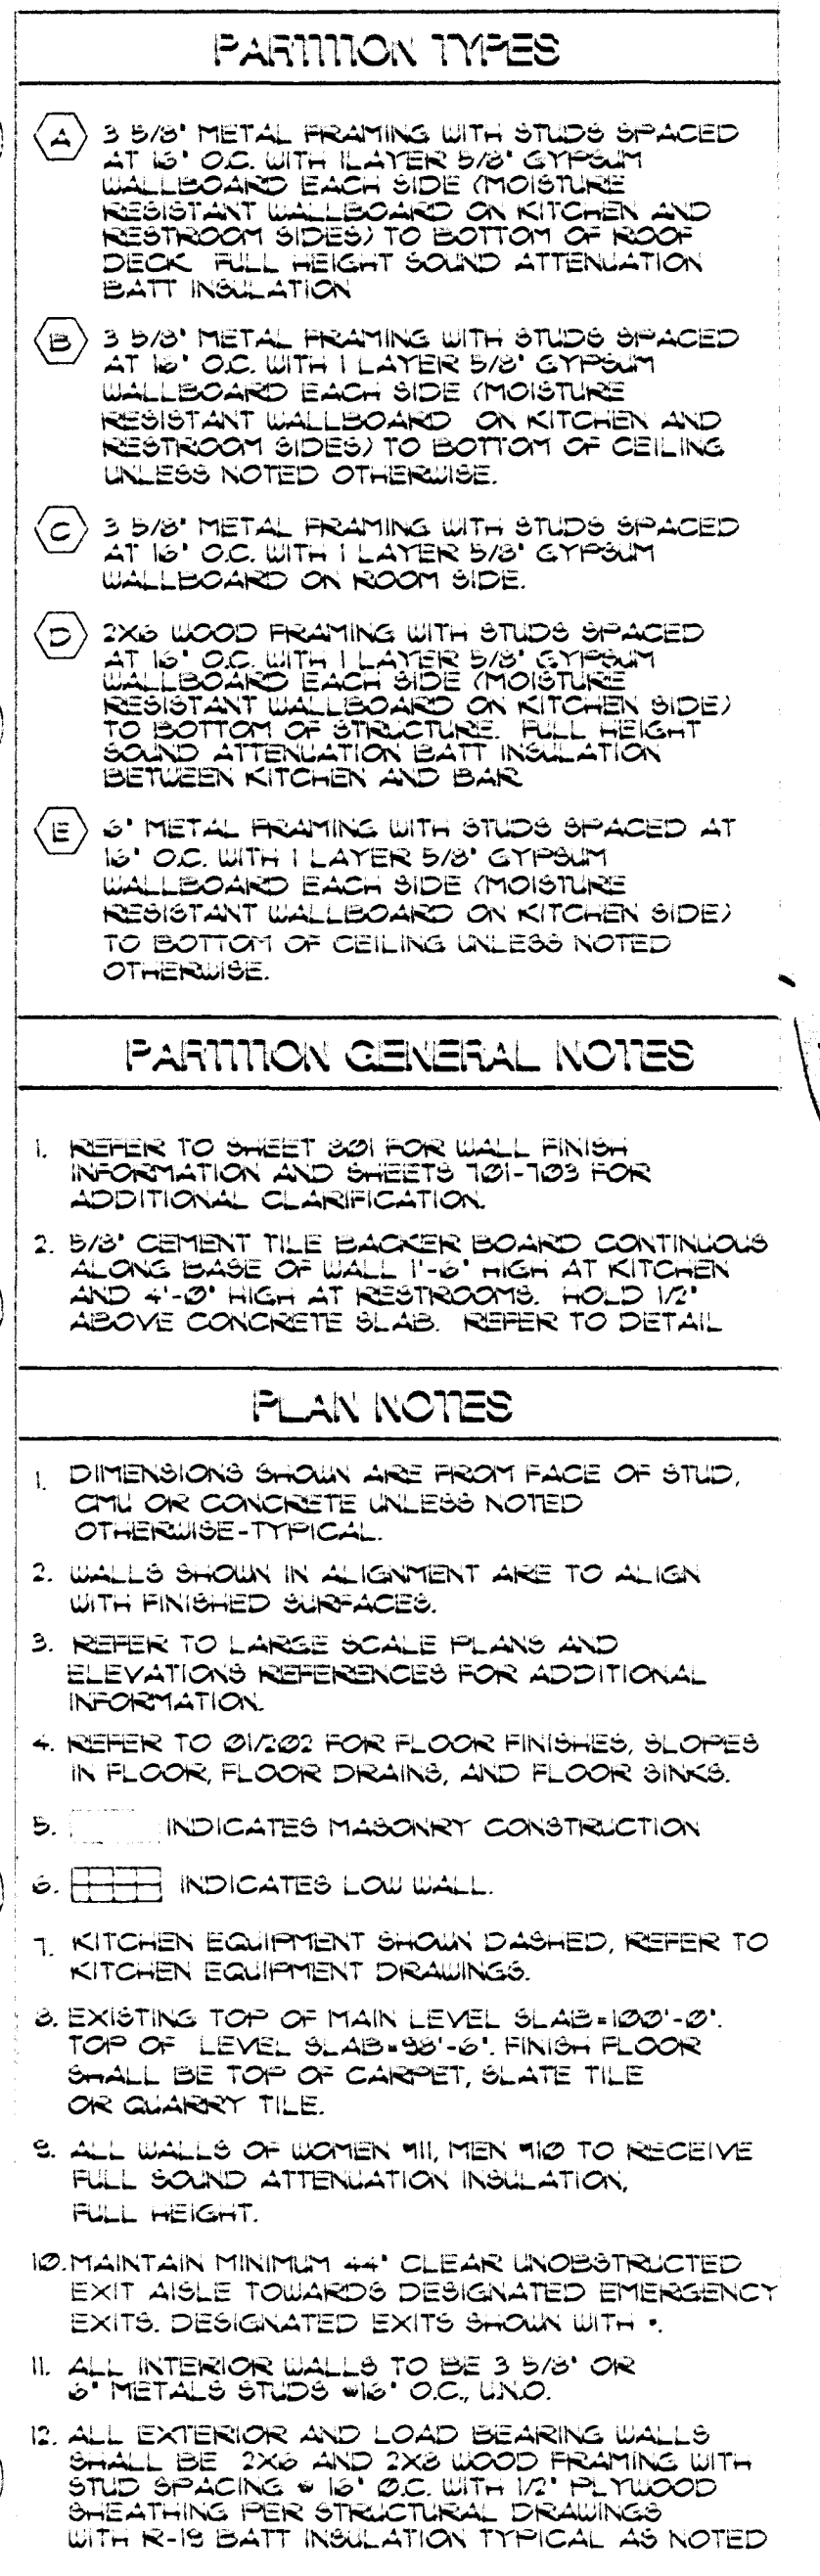

Date: 08.14.98

© COPYRIGHT

Las Grill
WELLINGTON VILLAGE SQUARE
LAS VEGAS, NEVADA


LE, ARIZONA 85251
FAX (602) 949-6801

**NELSEN
ARCHITECTS, INC.**
SCOTTSDALE AUSTIN
1031 E. CAMELBACK ROAD SUITE 100 SCOTTSDALE
PHONE (602) 949-6800

Sheet
201
Project No:
98004

— (01) FLOOR PLAN
1/4"=1'-0"

2-139-66 (26)
06/27/98 PC
2611-52
Floor Plan

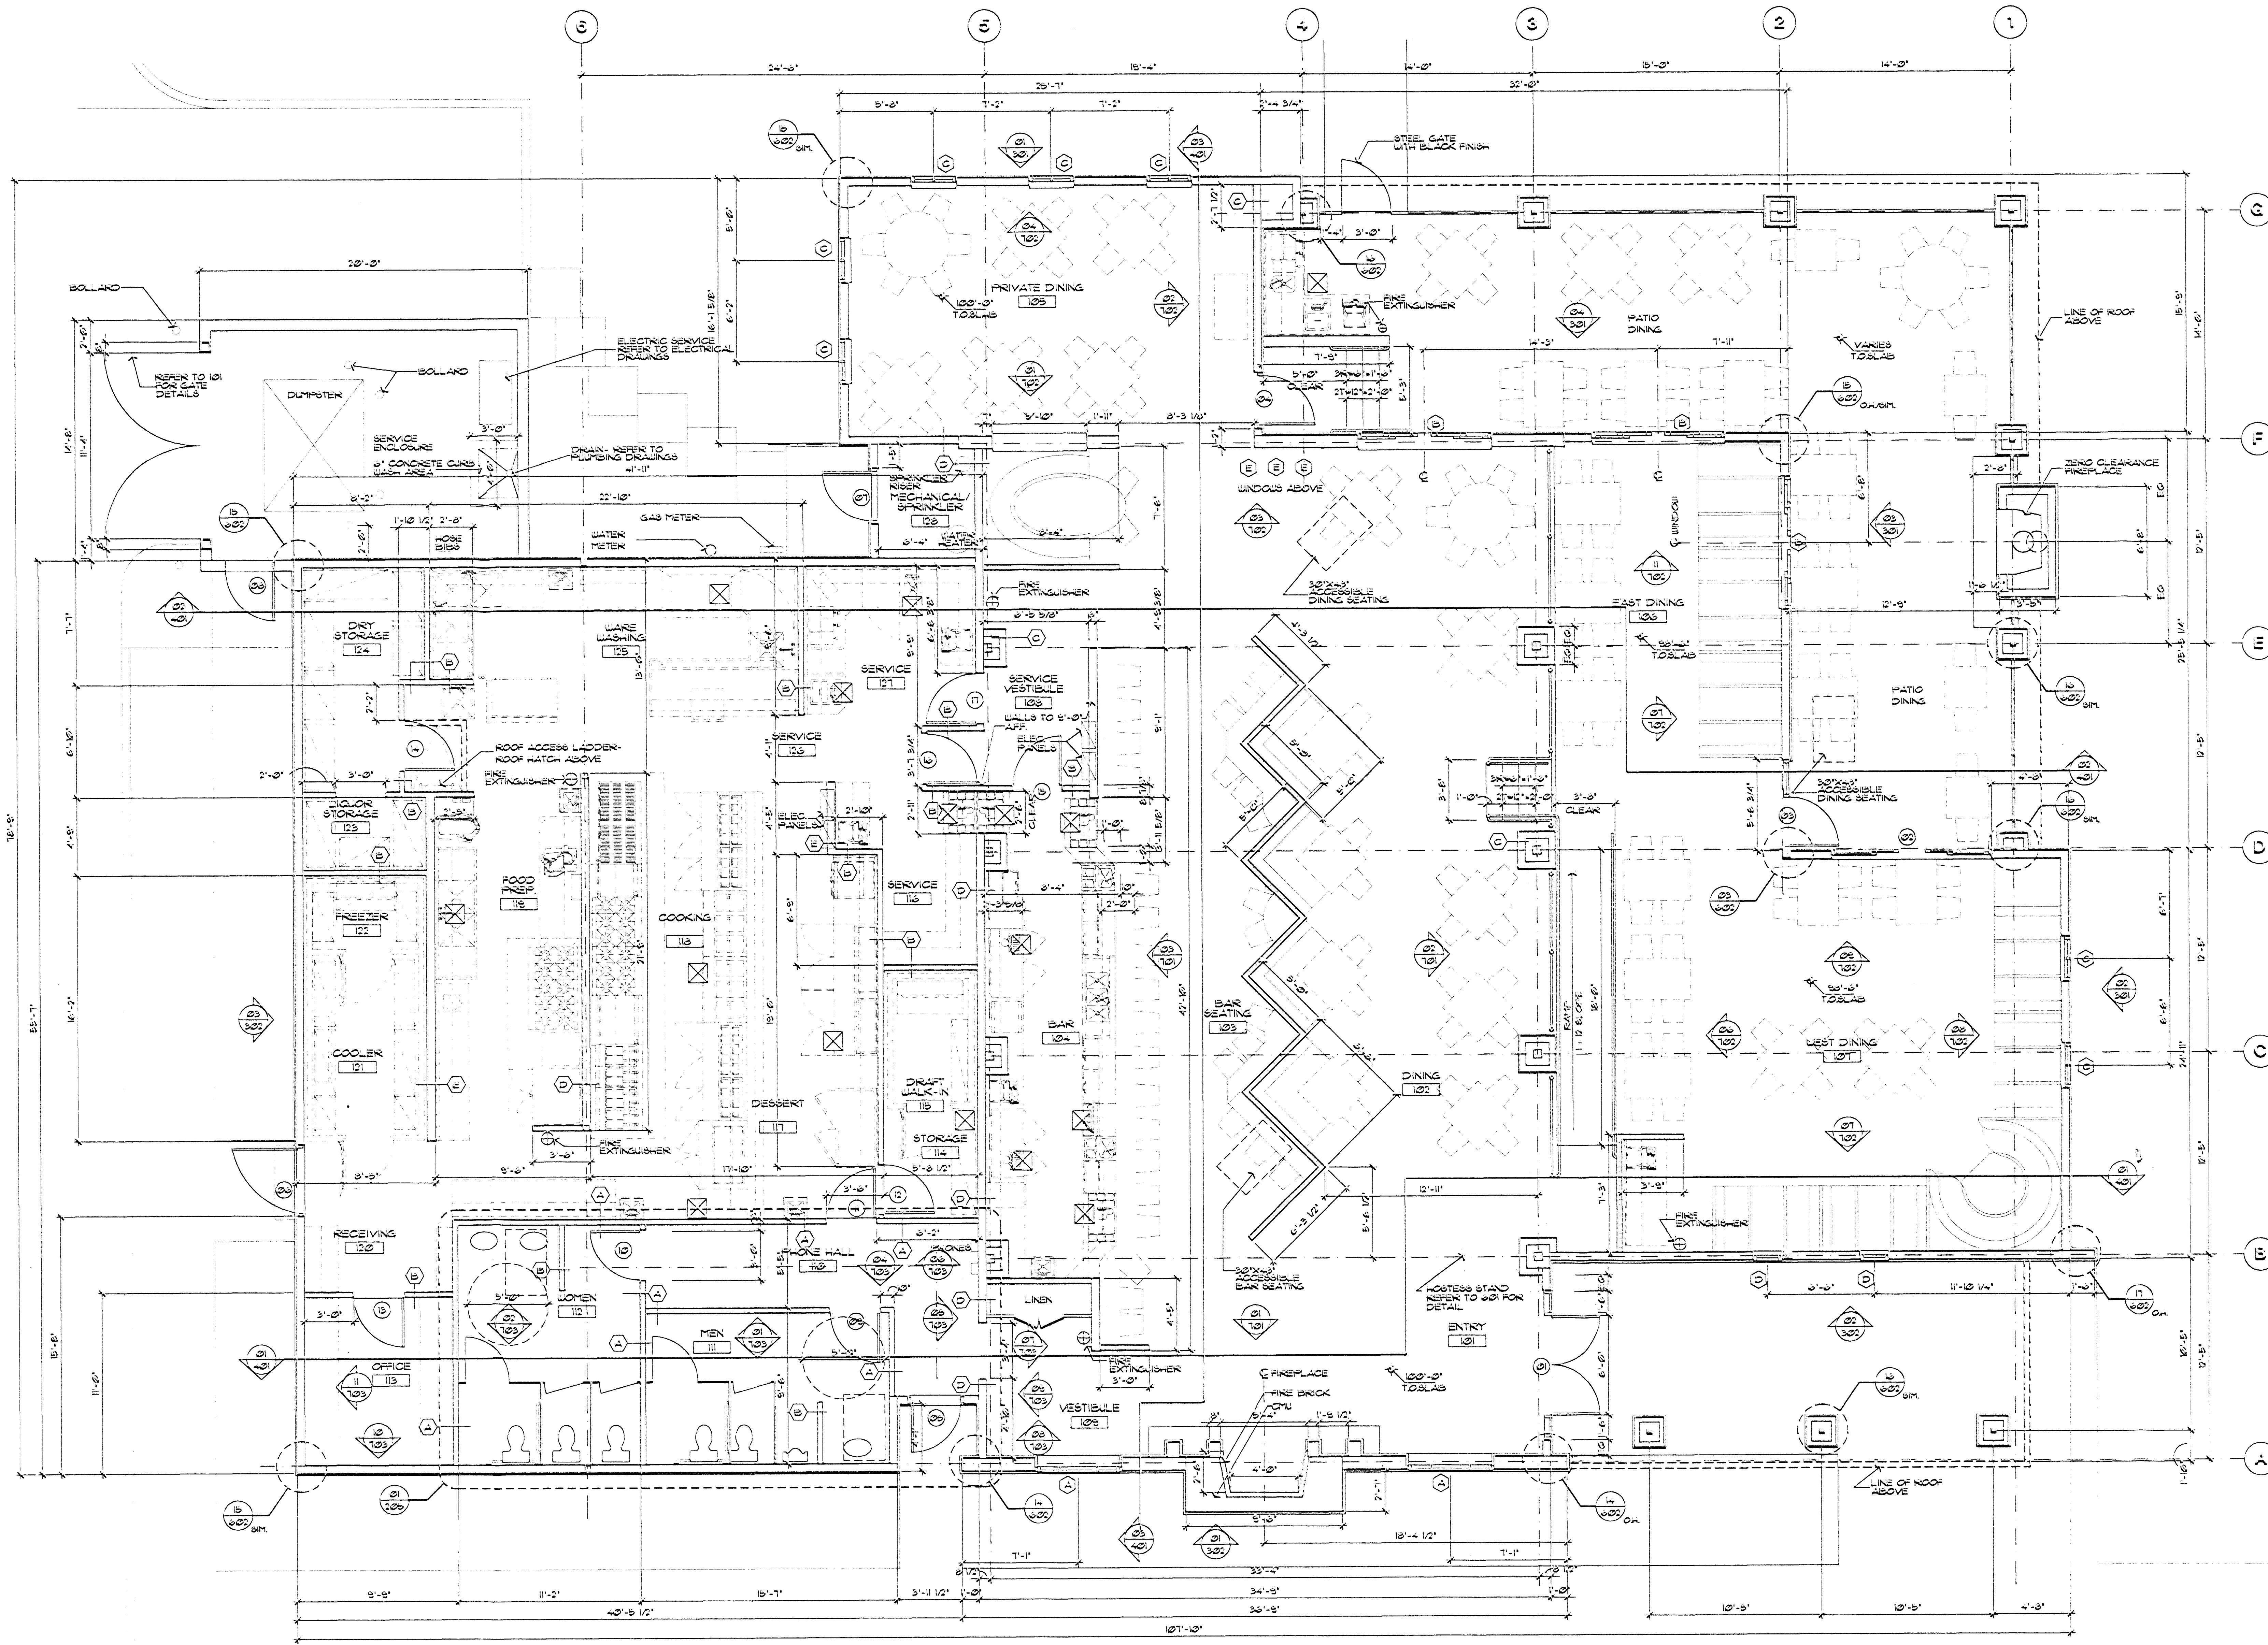

- PARTITION TYPES**
- A 3 1/2" METAL FRAMING WITH STUDS SPACED AT 16" O.C. WITH 1 LAYER 5/8" GYPSUM BOARD EACH SIDE (MOISTURE RESISTANT WALLBOARD ON KITCHEN AND RESTROOM SIDES) TO BOTTOM OF ROOF DECK. FULL HEIGHT SOUND ATTENUATION BATT INSULATION.
 - B 3 1/2" METAL FRAMING WITH STUDS SPACED AT 16" O.C. WITH 1 LAYER 5/8" GYPSUM BOARD EACH SIDE (MOISTURE RESISTANT WALLBOARD ON KITCHEN AND RESTROOM SIDES) TO BOTTOM OF CEILING UNLESS NOTED OTHERWISE.
 - C 3 1/2" METAL FRAMING WITH STUDS SPACED AT 16" O.C. WITH 1 LAYER 5/8" GYPSUM BOARD ON ROOF SIDE.
 - D 2x6 WOOD FRAMING WITH STUDS SPACED AT 16" O.C. WITH 1 LAYER 5/8" GYPSUM BOARD EACH SIDE (MOISTURE RESISTANT WALLBOARD ON KITCHEN SIDE) TO BOTTOM OF CEILING UNLESS NOTED OTHERWISE.
 - E 6" METAL FRAMING WITH STUDS SPACED AT 16" O.C. WITH 1 LAYER 5/8" GYPSUM BOARD EACH SIDE (MOISTURE RESISTANT WALLBOARD ON KITCHEN SIDE) TO BOTTOM OF CEILING UNLESS NOTED OTHERWISE.
- PARTITION GENERAL NOTES**
1. REFER TO SHEET 801 FOR WALL FINISH INFORMATION AND SHEETS 101-103 FOR ADDITIONAL CLARIFICATION.
 2. 5/8" GYPSUM BOARD CONTINUOUS ALONG BASE OF WALL 1'-0" HIGH AT KITCHEN AND 1'-0" HIGH AT RESTROOMS. HOLD IN ABOVE CONCRETE SLAB. REFER TO DETAIL.
- PLAN NOTES**
1. DIMENSIONS SHOWN ARE FROM FACE OF STUD, CMU OR CONCRETE UNLESS NOTED OTHERWISE-TYPICAL.
 2. WALLS SHOWN IN ALIGNMENT ARE TO ALIGN WITH FINISHED SURFACES.
 3. REFER TO LARGE SCALE PLANS AND ELEVATIONS FOR ADDITIONAL INFORMATION.
 4. REFER TO 01/02 FOR FLOOR FINISHES, SLOPES IN FLOOR, FLOOR DRAINS AND FLOOR SINKS.
 5. [Symbol] INDICATES MASONRY CONSTRUCTION.
 6. [Symbol] INDICATES LOW WALL.
 7. KITCHEN EQUIPMENT SHOWN DASHED, REFER TO KITCHEN EQUIPMENT DRAWINGS.
 8. EXISTING TOP OF MAIN LEVEL SLAB 100'-0" TOP OF LEVEL SLAB 102'-0". FINISH FLOOR SHALL BE TOP OF CARPET, SLATE TILE OR QUARRY TILE.
 9. ALL WALLS OF WOMEN MEN MEN TO RECEIVE FULL SOUND ATTENUATION INSULATION, FULL HEIGHT.
 10. MAINTAIN MINIMUM 44" CLEAR UNOBSTRUCTED EXIT AISLE TOWARDS DESIGNATED EMERGENCY EXITS. DESIGNATED EXITS SHOWN WITH "E".
 11. ALL INTERIOR WALLS TO BE 3 1/2" OR 6" METALS STUDS W/16" O.C. UNO.
 12. ALL EXTERIOR AND LOAD BEARING WALLS SHALL BE 2x6 AND 2x8 WOOD FRAMING WITH STUD SPACING 16" O.C. WITH 1/2" PLTWOOD SHEATHING PER STRUCTURAL DRAWINGS WITH R-15 BATT INSULATION TYPICAL AS NOTED OTHERWISE.

01 FLOOR PLAN
1/4"=1'-0"

Revised
2-15-2008
P.O. 8-25-08