


9-88(30) 2-25-99 PC

REAR ELEVATION


SCALE: 1/4" = 1'-0"

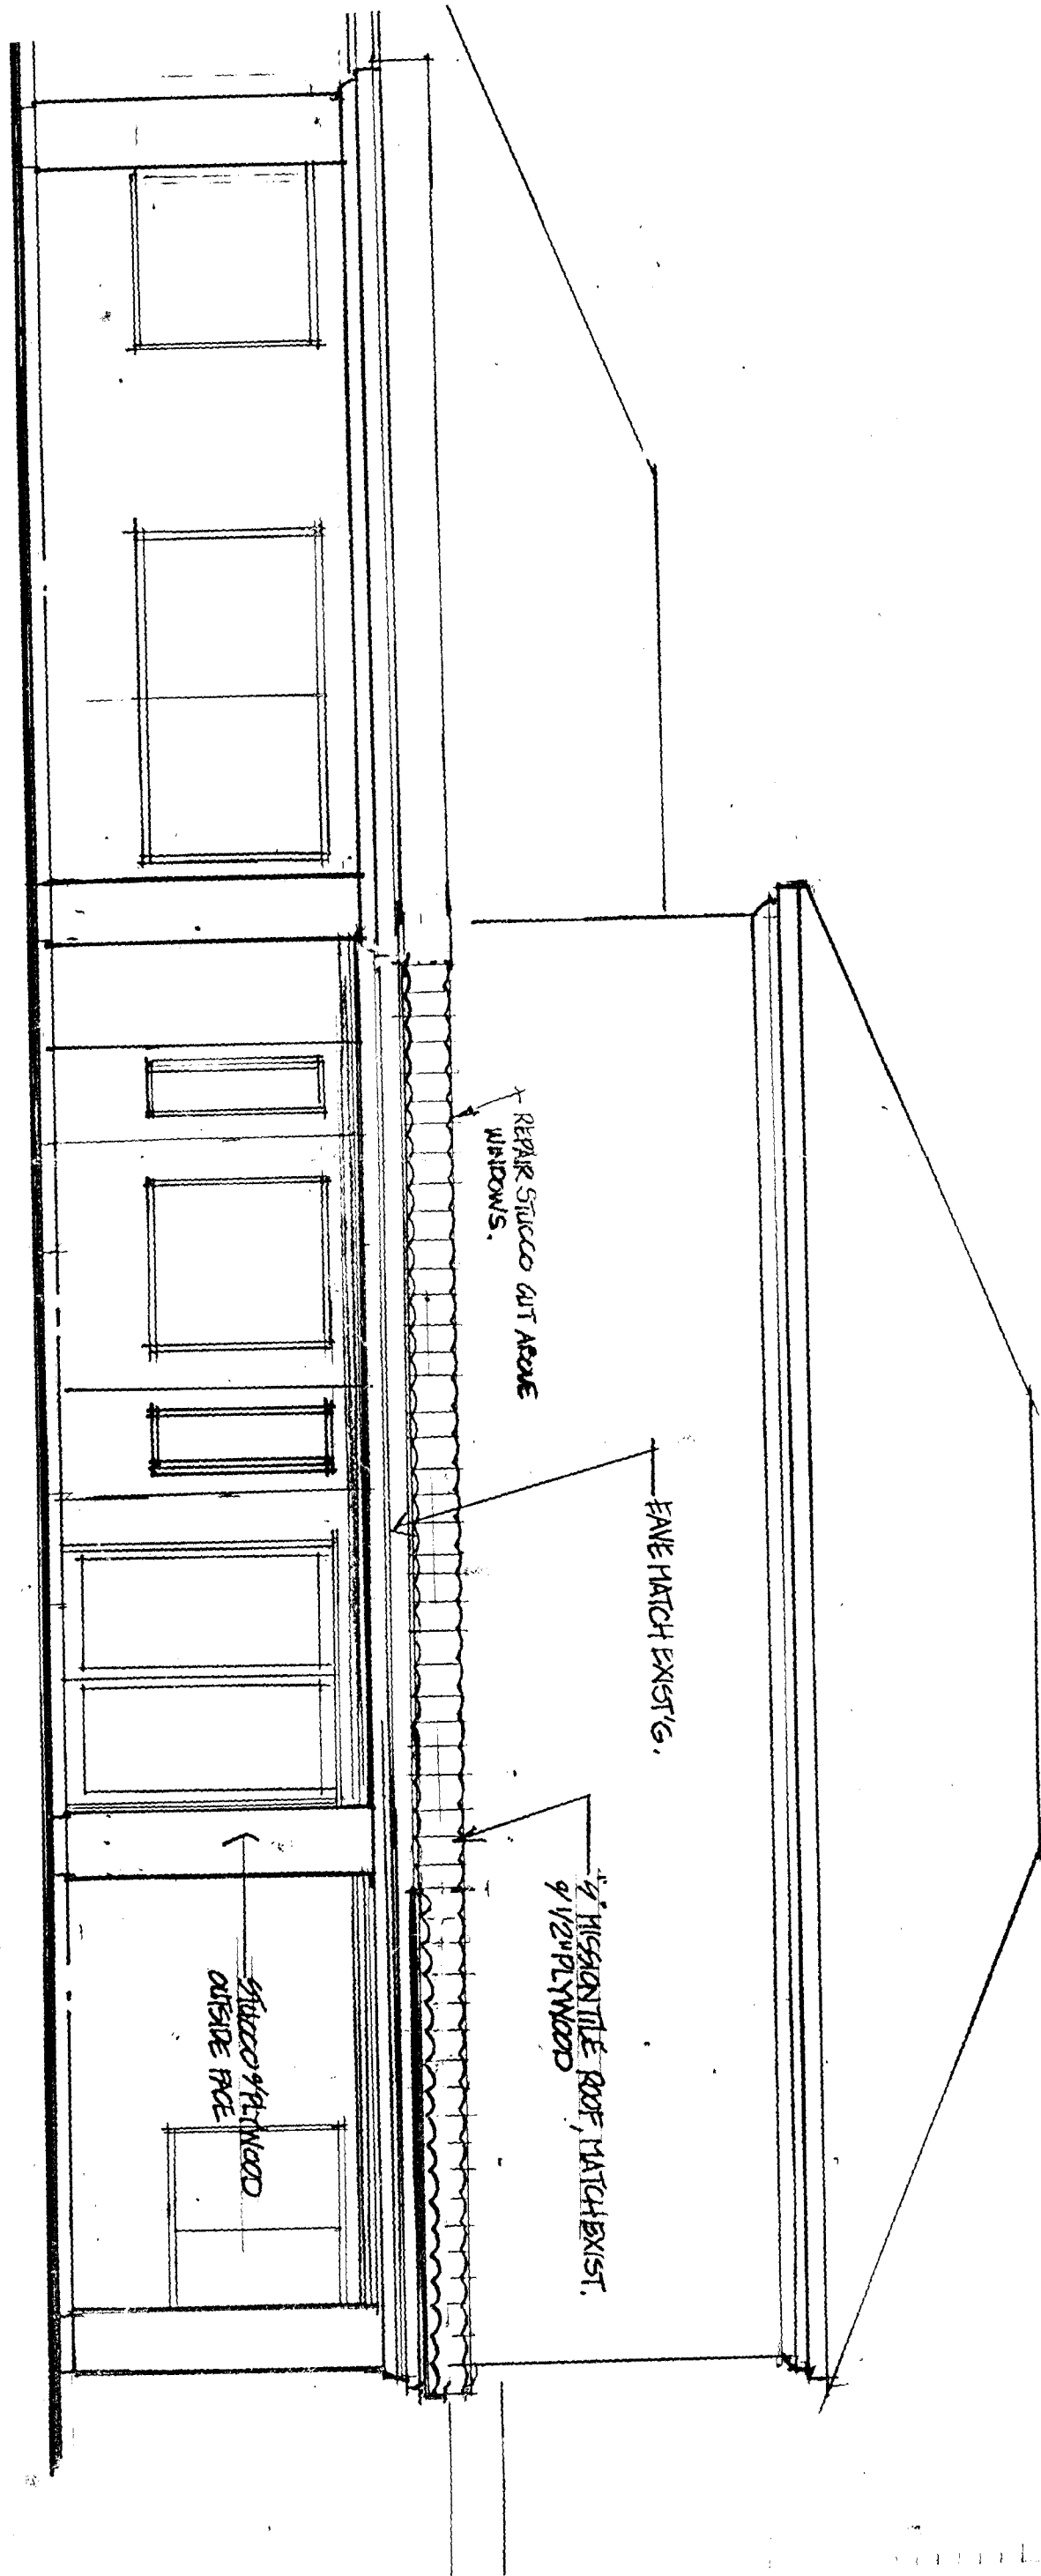

APPROVED
Subject to Conditions
CITY COUNCIL DATE: 2-25-99
PLANNING COMMISSION DATE: 2-25-99
BY: *Spalding*
PLANNING AND DEVELOPMENT
CITY OF LAS VEGAS

2-139-88(30)

VARIANCE REQUIRED
IN RPD-7 DEVELOPMENT
WHERE 15'-0" IS REQ'D.

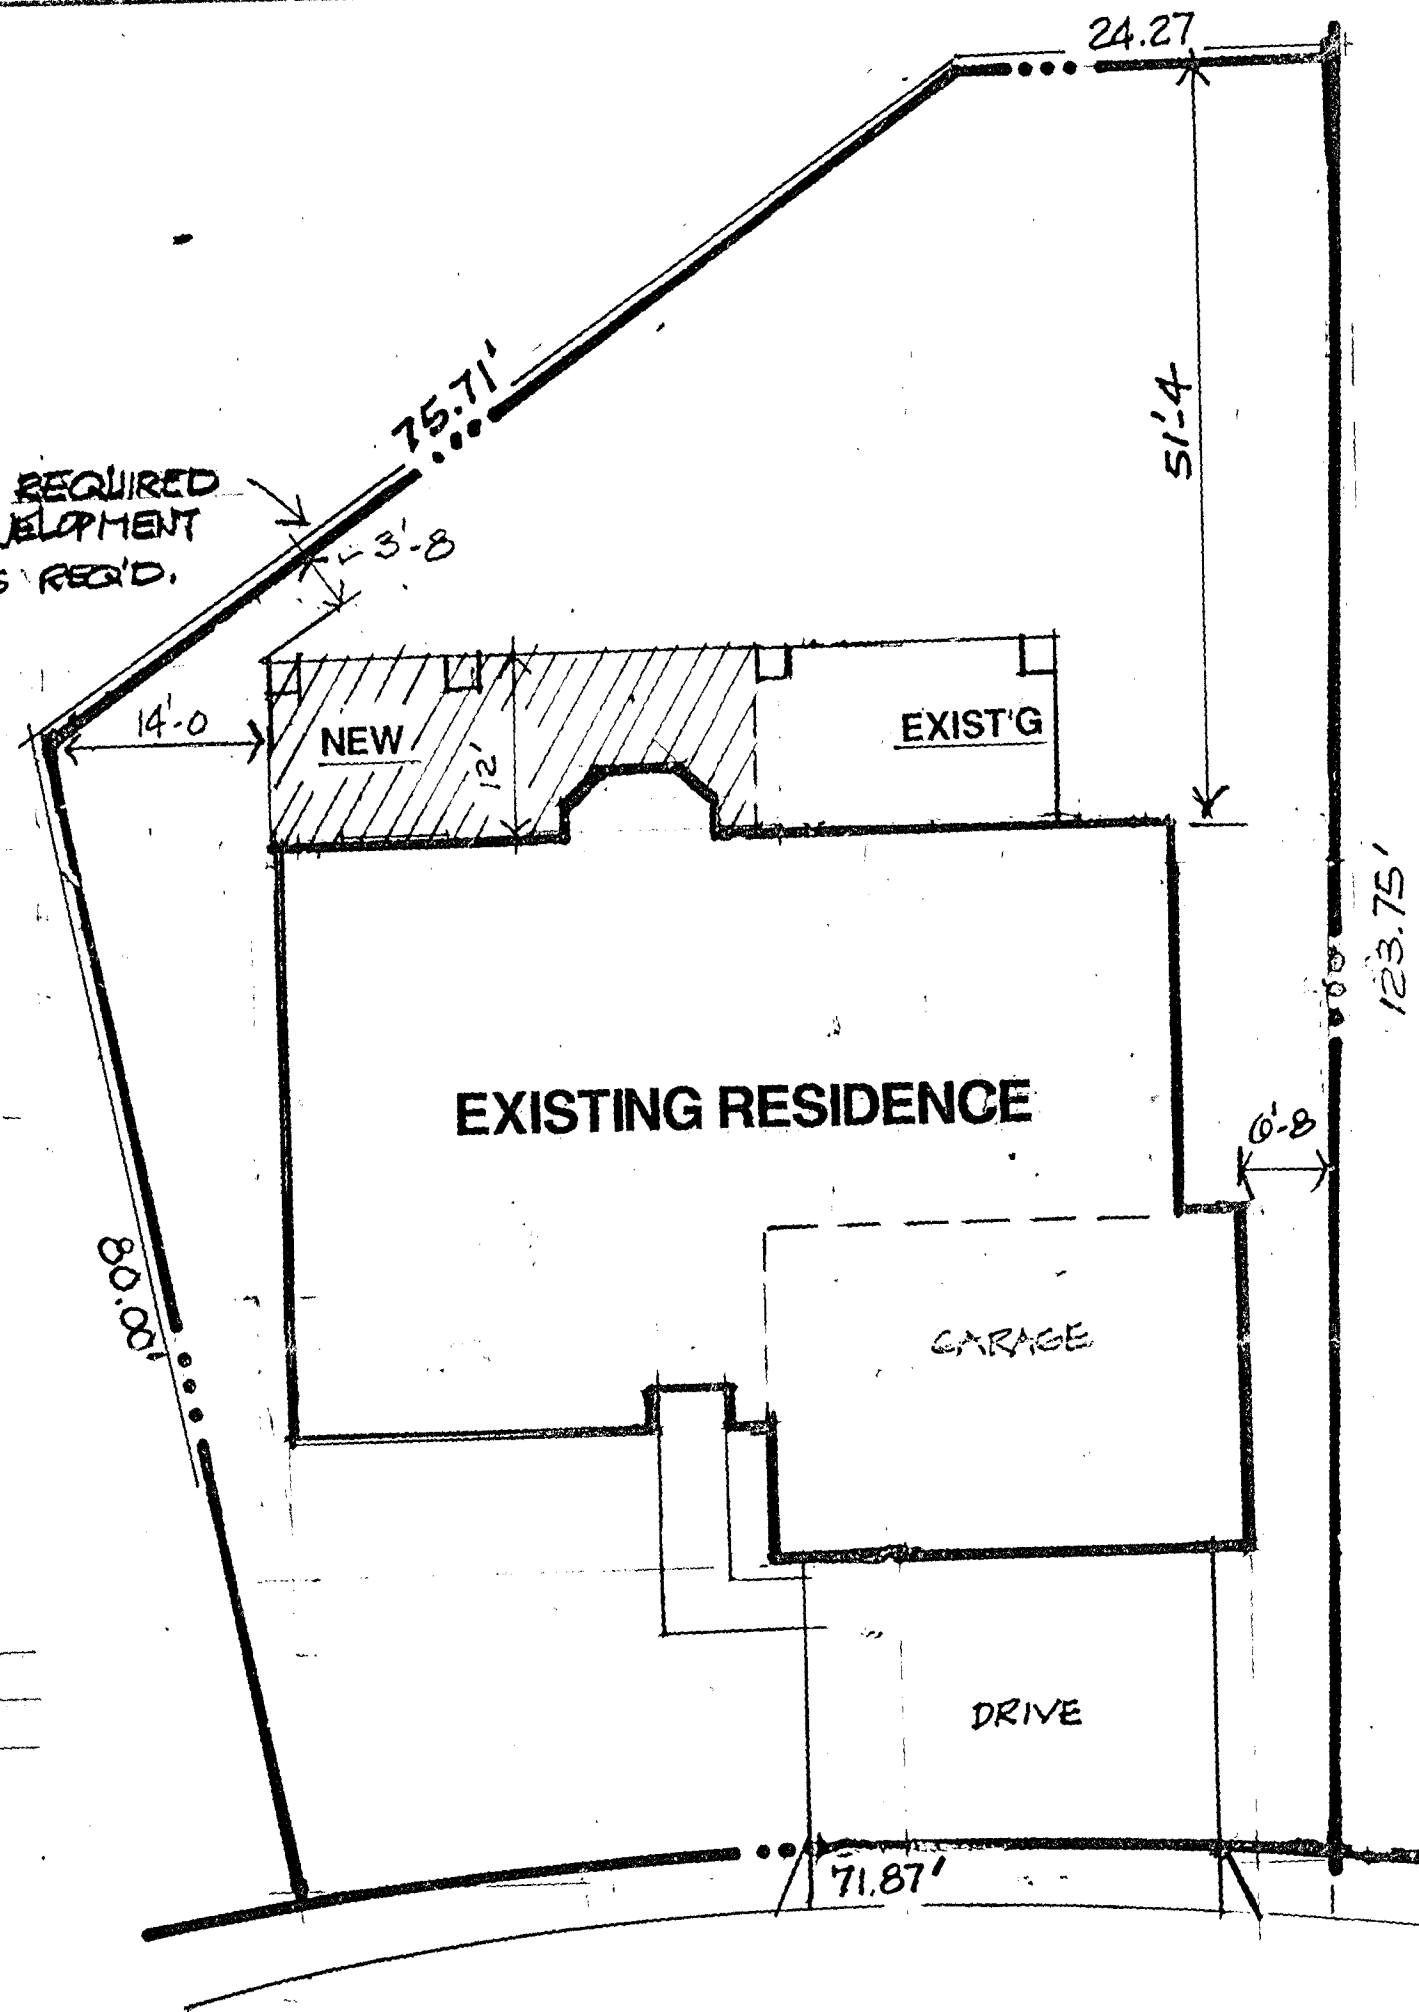

APPROVED
Subject to Conditions.
CITY COUNCIL DATE: 2-25-99
PLANNING COMMISSION DATE: 2-25-99
BY: *Spalding*
PLANNING AND DEVELOPMENT
CITY OF LAS VEGAS



Site Plan

SC: 1" = 16'-0"

1621 WINDSFORD CIRCLE

STAFF

Z-139-88(30) 2-25-99 PC