


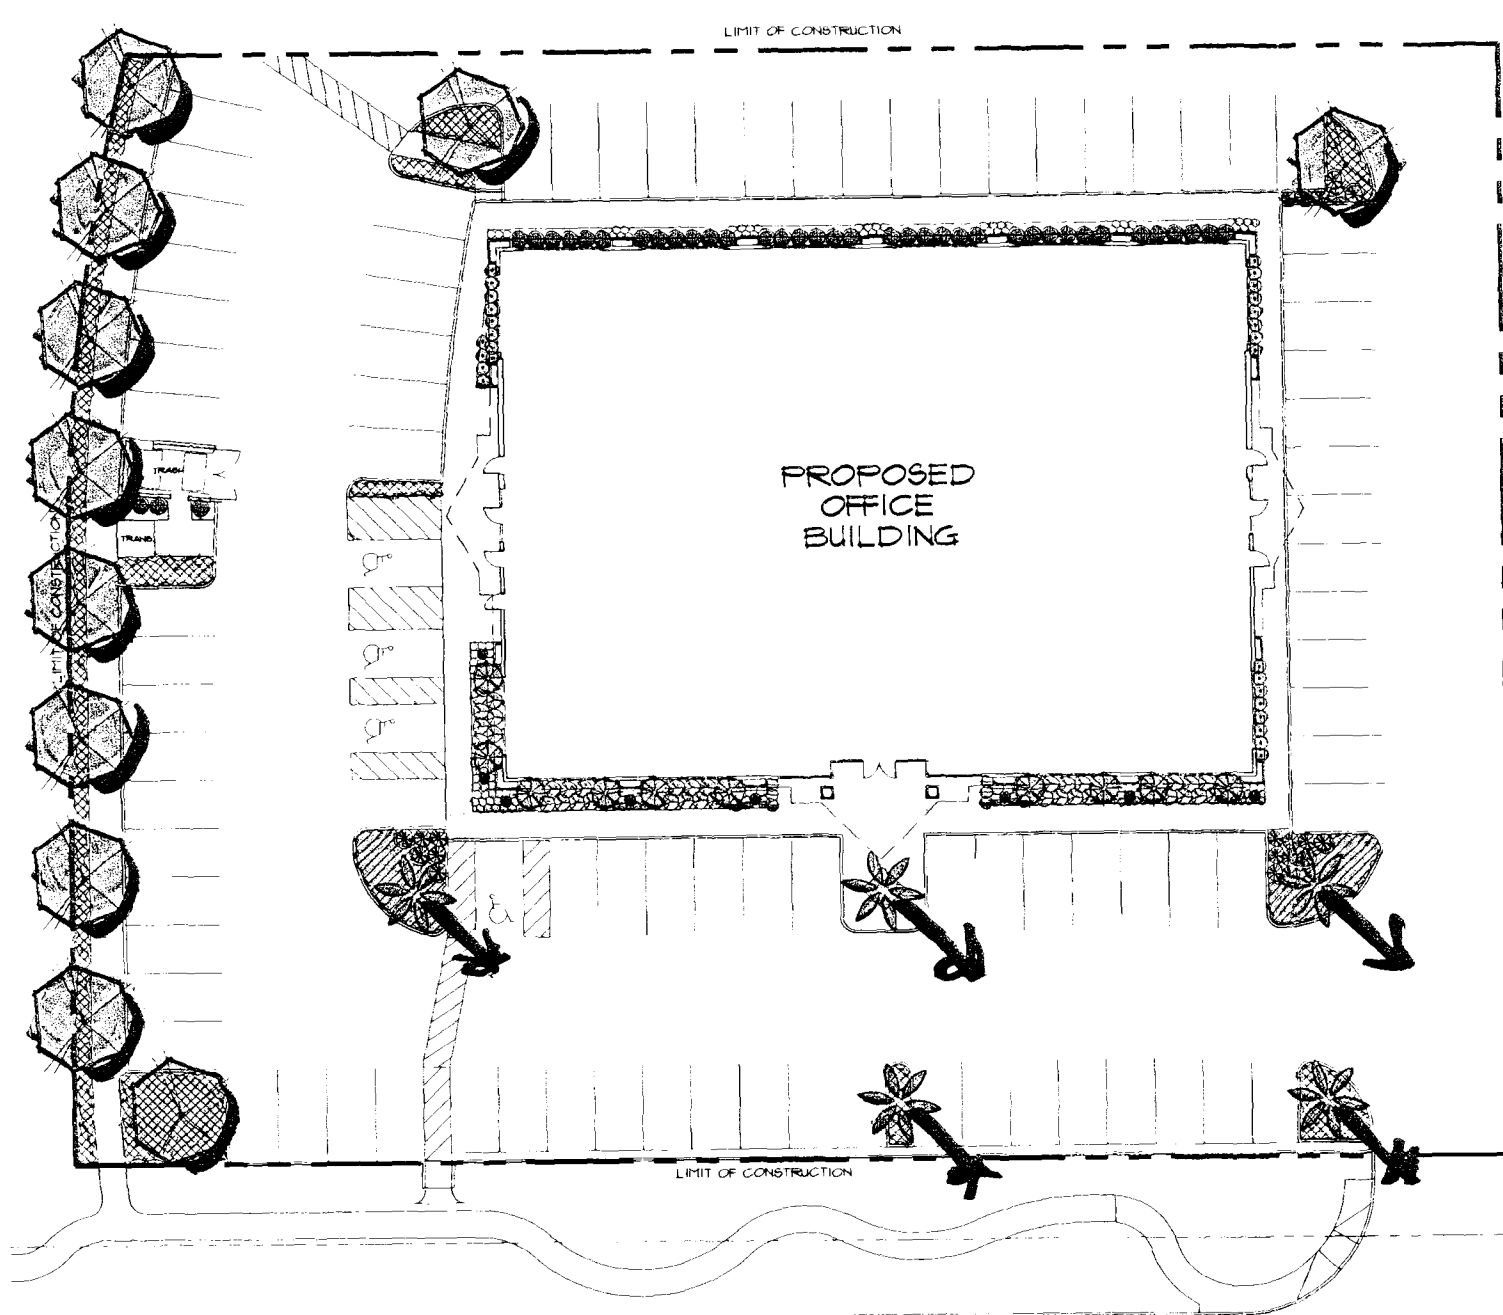

PLANT LEGEND

SYMBOL	BOTANICAL NAME	COMMON NAME	SIZE	REMARKS
	LAURUS JAPONICA	JAPANESE PRIVET	24" BOX	STANDARD TRUNK
	PHOENIX DACTYLIFERA	DATE PALM	20" BTH	DIAPHRAGM CUT - NO AIR ROOTS
	WASHINGTONIA ROBUSTA HYBRID	HYBRID MEXICAN FAN PALM	12" BTH	BRANDED
	ADONIS AFRICANA	LILY OF THE NILE	8" GALLON	
	CHAMEROPS ALBUS	MEDITERRANEAN FAN PALM	24" BOX	
	DIETES VERGATA	AFRICAN IRIS	8" GALLON	
	PHILLODENDRON	PHILADELPHUS	8" GALLON	
	HETEROCALYX SP.	CATALPA	1 GALLON	
	NEROLI OLIVACEA WHITE PINK	PETITE PINK OLEANDER	8" GALLON	
	RAPIHOLIS INDICA	INDIAN HAWTHORN	8" GALLON	
	JUNIPERUS HORIZONTALIS	TRAILING JUNIPER	1 GALLON	2" OC
	LANTANA TONTO 'SANGOLD'	SAN GOLD LANTANA	1 GALLON	2" OC
	ANNUAL COLOR	ANNUAL COLOR	14" POTS	8" OC

PLANT LEGEND


DISCREPANCIES BETWEEN THE DRAWINGS AND SITE SHALL BE BROUGHT TO THE ATTENTION OF THE LANDSCAPE ARCHITECT FOR CLARIFICATION BEFORE STARTING WORK.
CONTRACTOR SHALL VERIFY ALL EXISTING SITE CONDITIONS PRIOR TO STARTING WORK.
LANDSCAPE ARCHITECT OR HIS REPRESENTATIVE RESERVE THE RIGHT TO REFUSE ANY PLANT MATERIAL/ROCK MATERIAL DEEMED UNACCEPTABLE.
LANDSCAPE CONTRACTOR TO PROVIDE AGRICULTURAL TESTING FOR THIS SITE AND COMPLY WITH THE TESTING LAB'S RECOMMENDATIONS FOR BACKFILL MIX. SUBMIT REPORT TO LANDSCAPE ARCHITECT.
QUANTITIES INDICATED ARE FOR CONVENIENCE ONLY. CONTRACTOR TO VERIFY ALL QUANTITIES.
ROCK MULCH AREAS TO BE TREATED BEFORE AND AFTER INSTALLATION WITH PRE-EMERGENT HERBICIDE.
ALL PLANTING AREAS SHALL RECEIVE ROCK MULCH. ROCK MULCH SHALL BE 100% GOLD DECOMPOSED GRANITE 3/8" SCREENED AT A DEPTH OF 2". SUBMIT SAMPLE TO LANDSCAPE ARCHITECT (SOURCE: KALAMAZOO MATERIALS OR APPROVED EQUAL).
ALL PLANTING BACKFILL SHALL CONSIST OF THE FOLLOWING MIX:
50% WASHED SBT
50% OPEN #3/4"
OPEN MULCH AVAILABLE THROUGH:
WESTERN ORGANICS
LAS VEGAS, NEVADA
(702) 635-0510

WEST SAHARA AVENUE


CONCEPTUAL LANDSCAPE PLAN
SCALE: 1/16" = 1'-0"

Z-139-88(34)

CASE: Z-139-88(34)
JUL 8 1999
PC ADMIN BZA
CL 9/1 App
PC 7/29 App

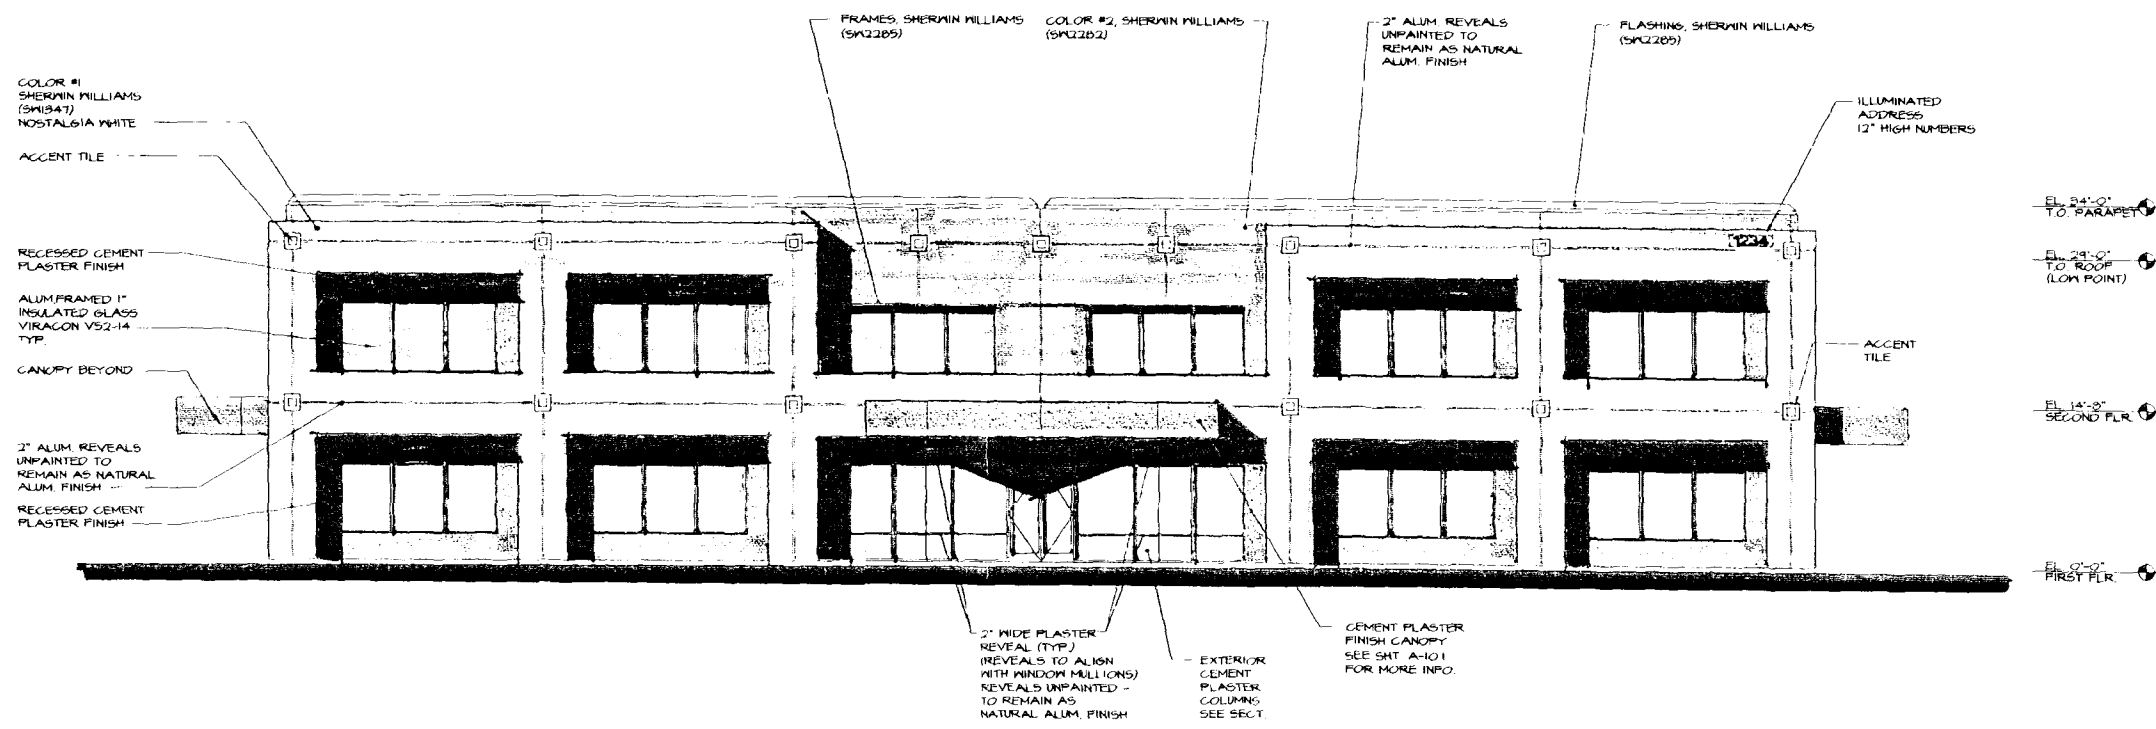

A SOUTH ELEVATION
SCALE: 1/8" = 1'-0"

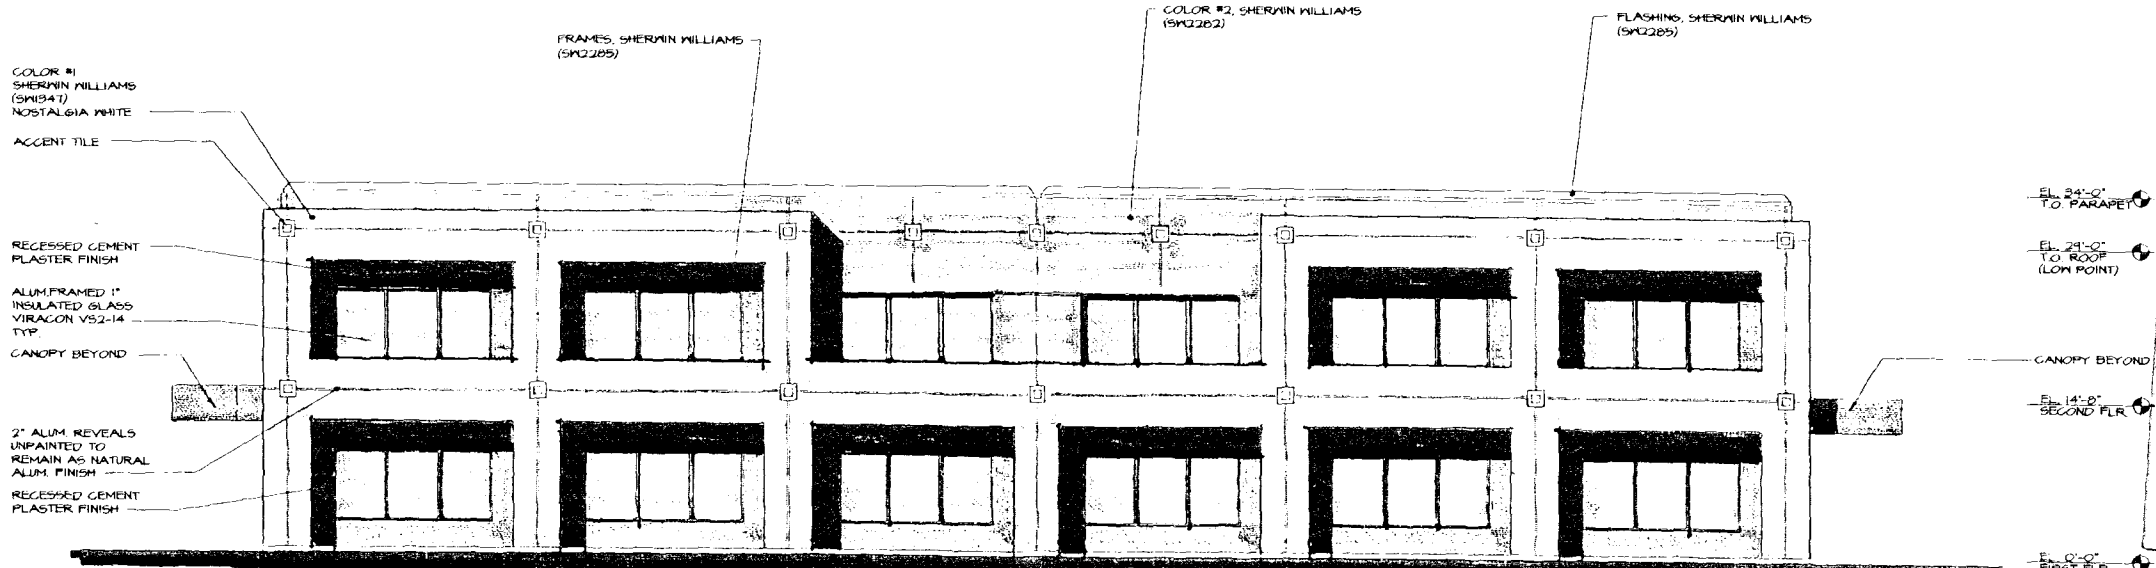

B NORTH ELEVATION
SCALE: 1/8" = 1'-0"

Village Square at Peccole Ranch, Pad - U Office Building

Fort Apache Rd. & Sahara Ave., Las Vegas, Nevada

ELEVATION

Z-139-88(34)

Perlman
Architects, Inc.
2230 Corporate Circle, Suite 200
Henderson, Nevada 89014
702.990.9900 702.932.3222 fax

©COPYRIGHT 1999, PERLMAN ARCHITECTS, INC. May 26, 1999