


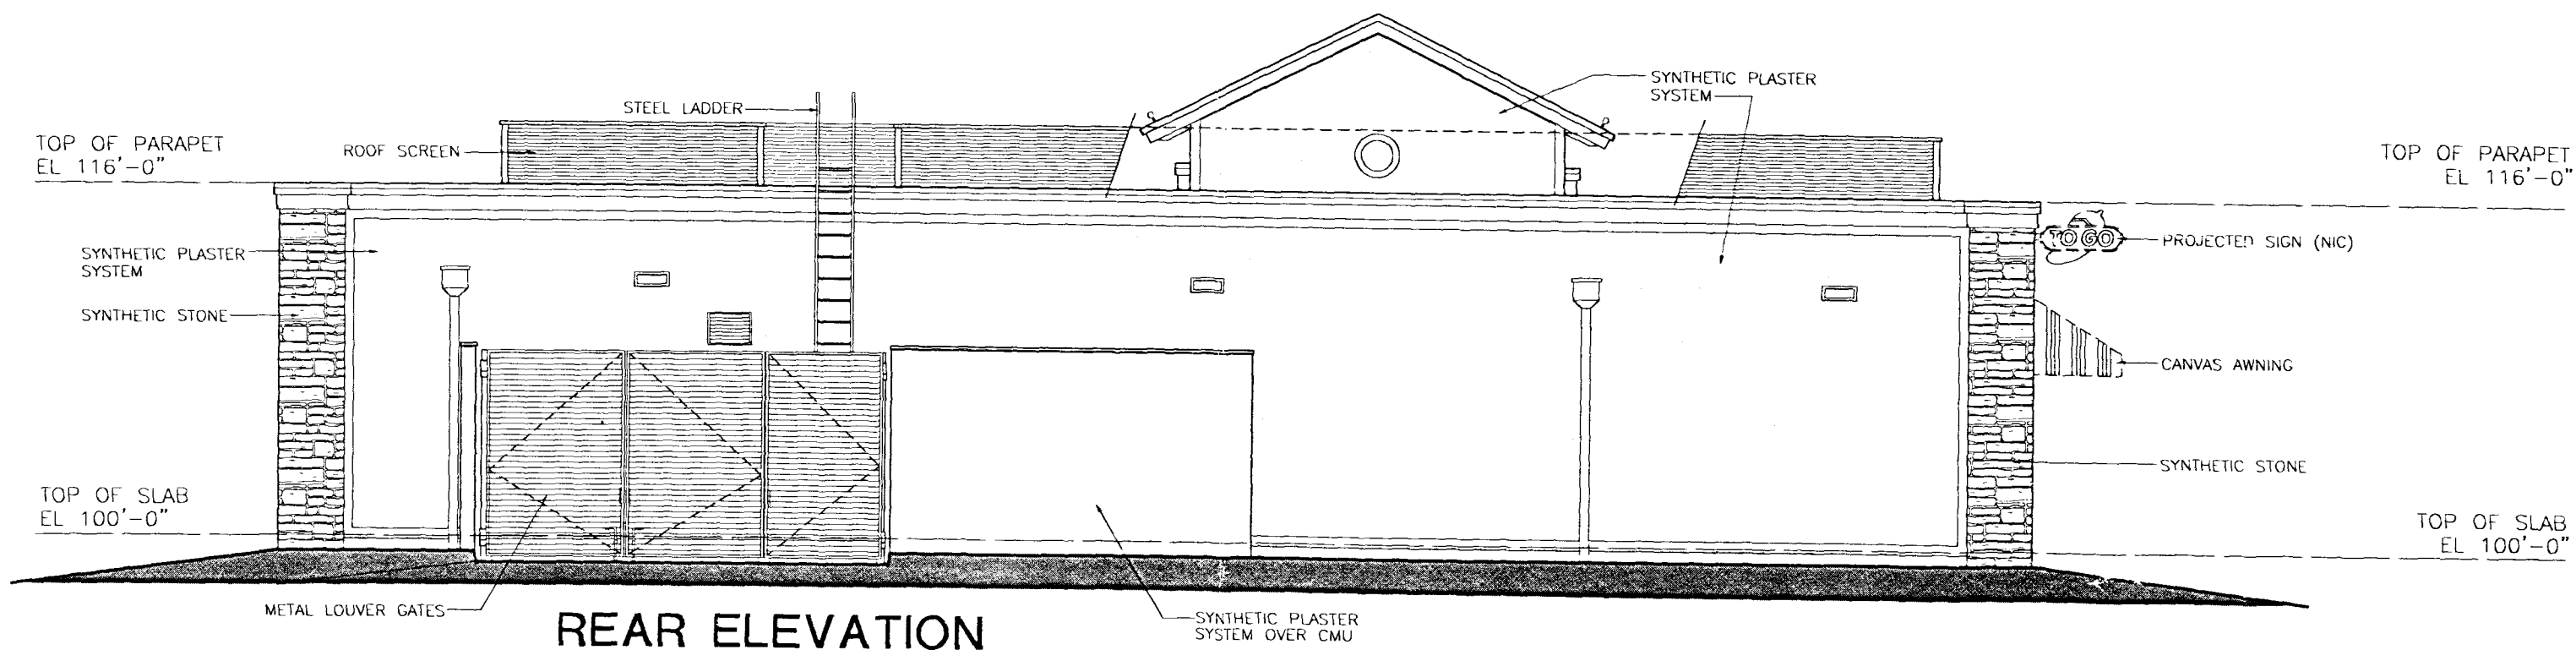
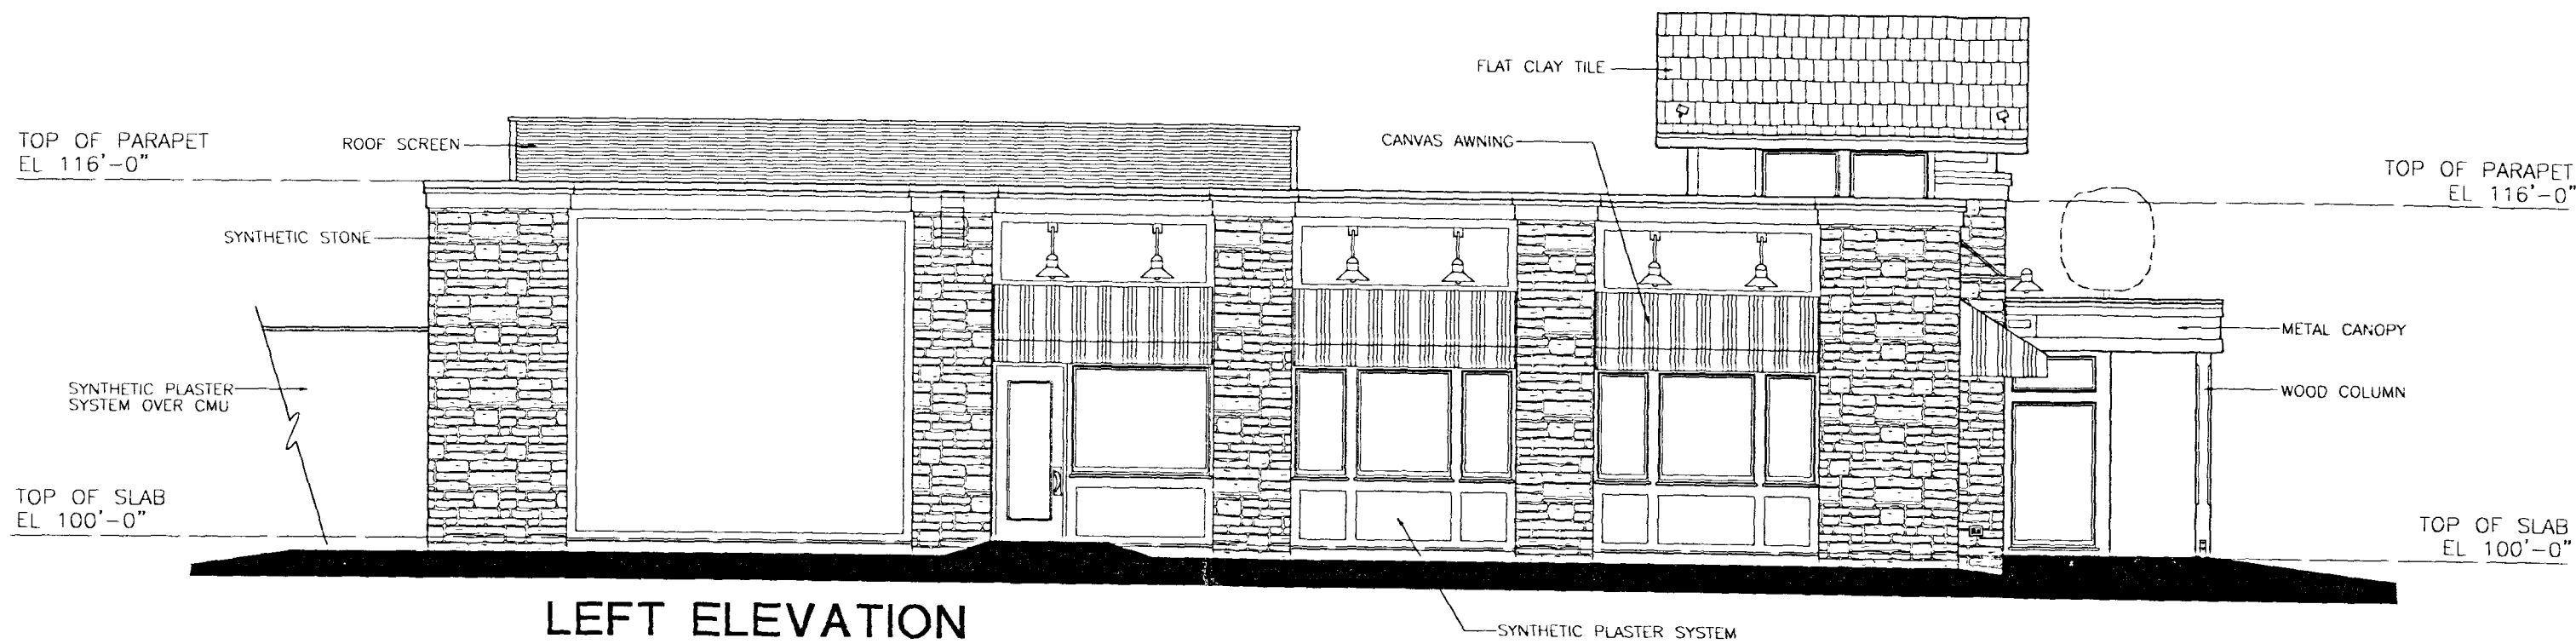


 

PRESENTATION EXTERIOR ELEVATIONS - FORT APACHE, NEVADA PROTOTYPE 10.4

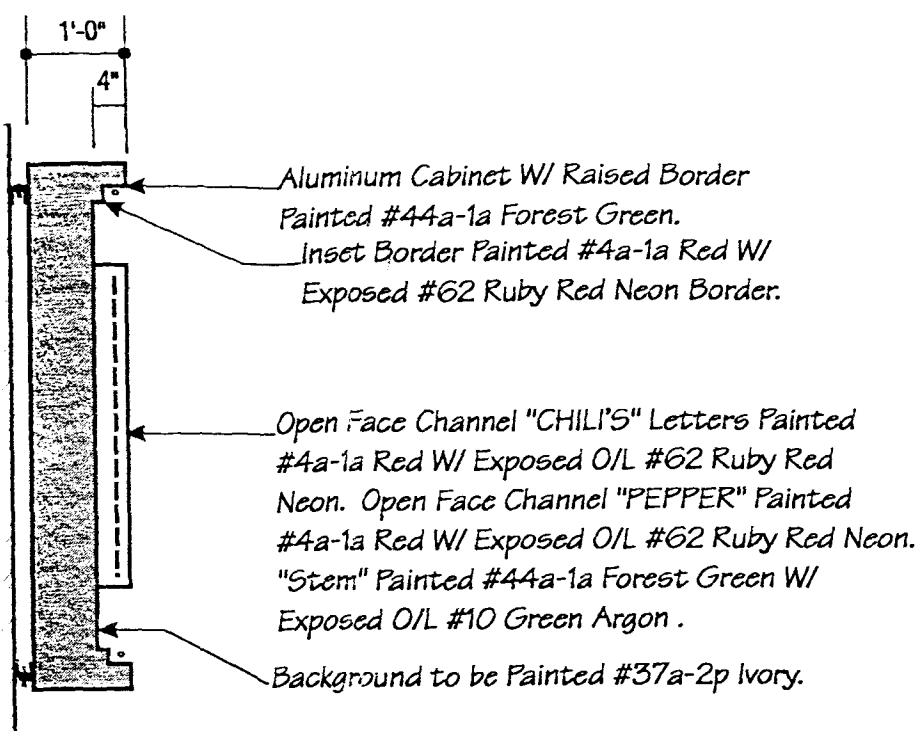


VINCENT
 03.02.00 000069.005

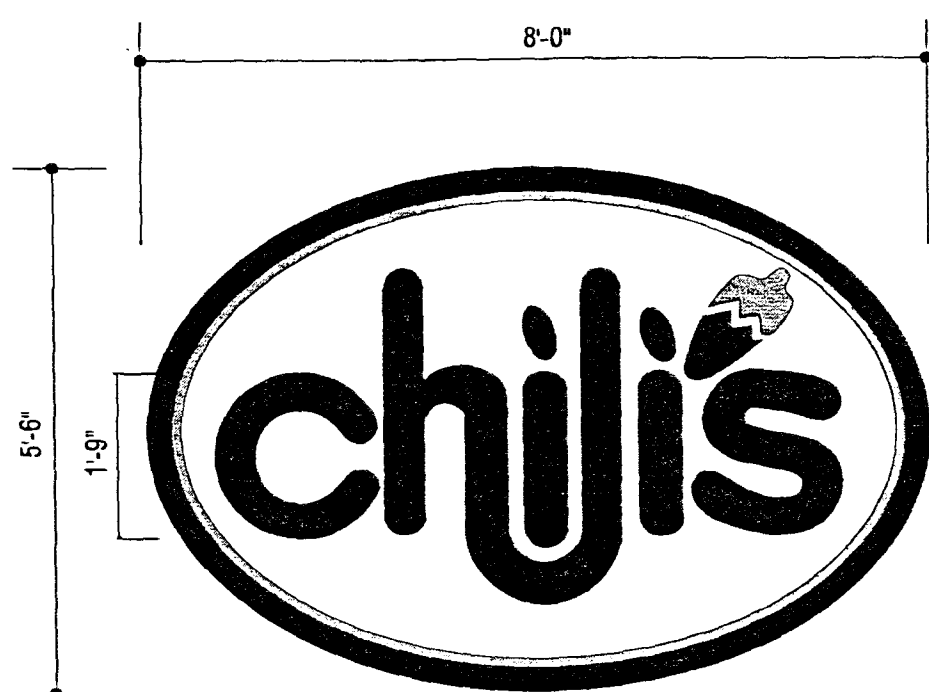

S/F OVER DOOR SIGN ELEVATION - C-44-OWS
 1/2" = 1'-0"

END VIEW

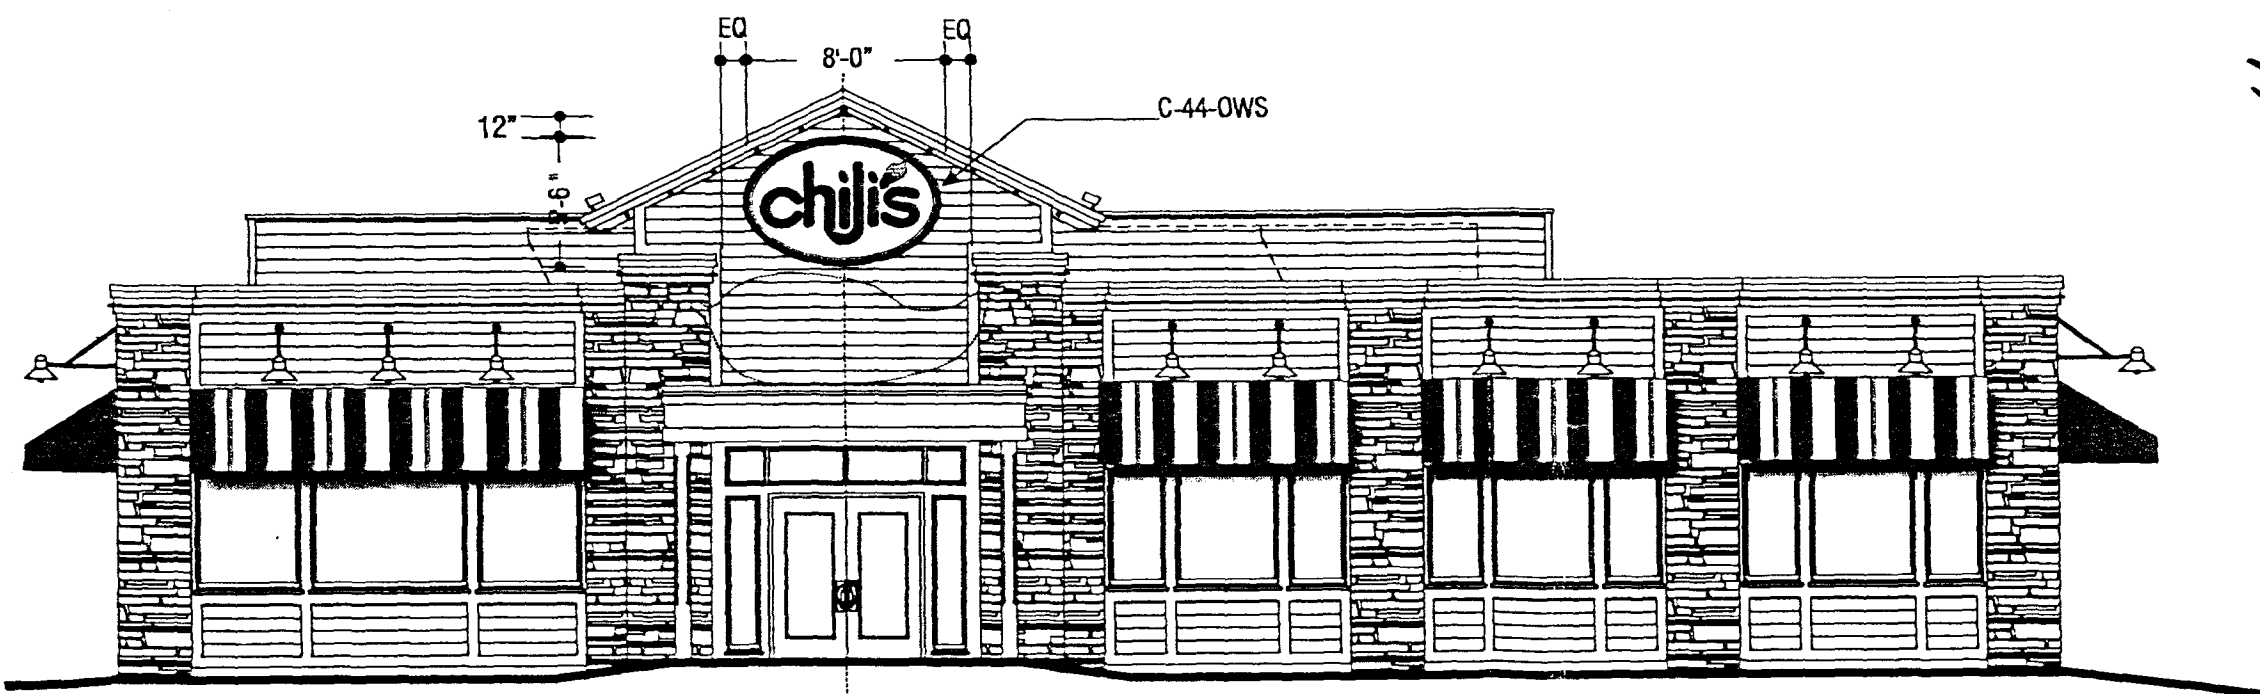

FRONT ELEVATION
 1/8" = 1'-0"

4-0038-00 (S)
 2-139-88 (4)
 4.1300R
 STAFF



BRINKER
 INTERNATIONAL



Heath and Company - Signs Nationwide
 2300 North Highway 121 - Euless, Texas 76039
 (817) 685-9077 - (800) 527-9495 - Fax (817) 685-9103
 Dallas - Los Angeles - Tampa - Yakima - Houston - Seattle
 San Ramon - Chicago - Atlanta - Portland - Spokane
 Building Quality Signage
 For American Business Since 1948

Revisions:
1
2
3
4
5
6
7

Project: CHILI'S

Address:

City/State: VARIOUS

Date: JUNE 1, 1999

Drawn By: CARPENTER

Salesman: DUNAVAN


Sign Description: ELEV
 PROTO 10.2
 C-44-OWS

This original drawing is provided as part of a service contract and is not to be provided, copied or reproduced without the permission of Heath & Company, LLC or its authorized agent.

Job Number:


Design Number: Sheet Number:

1 of 7

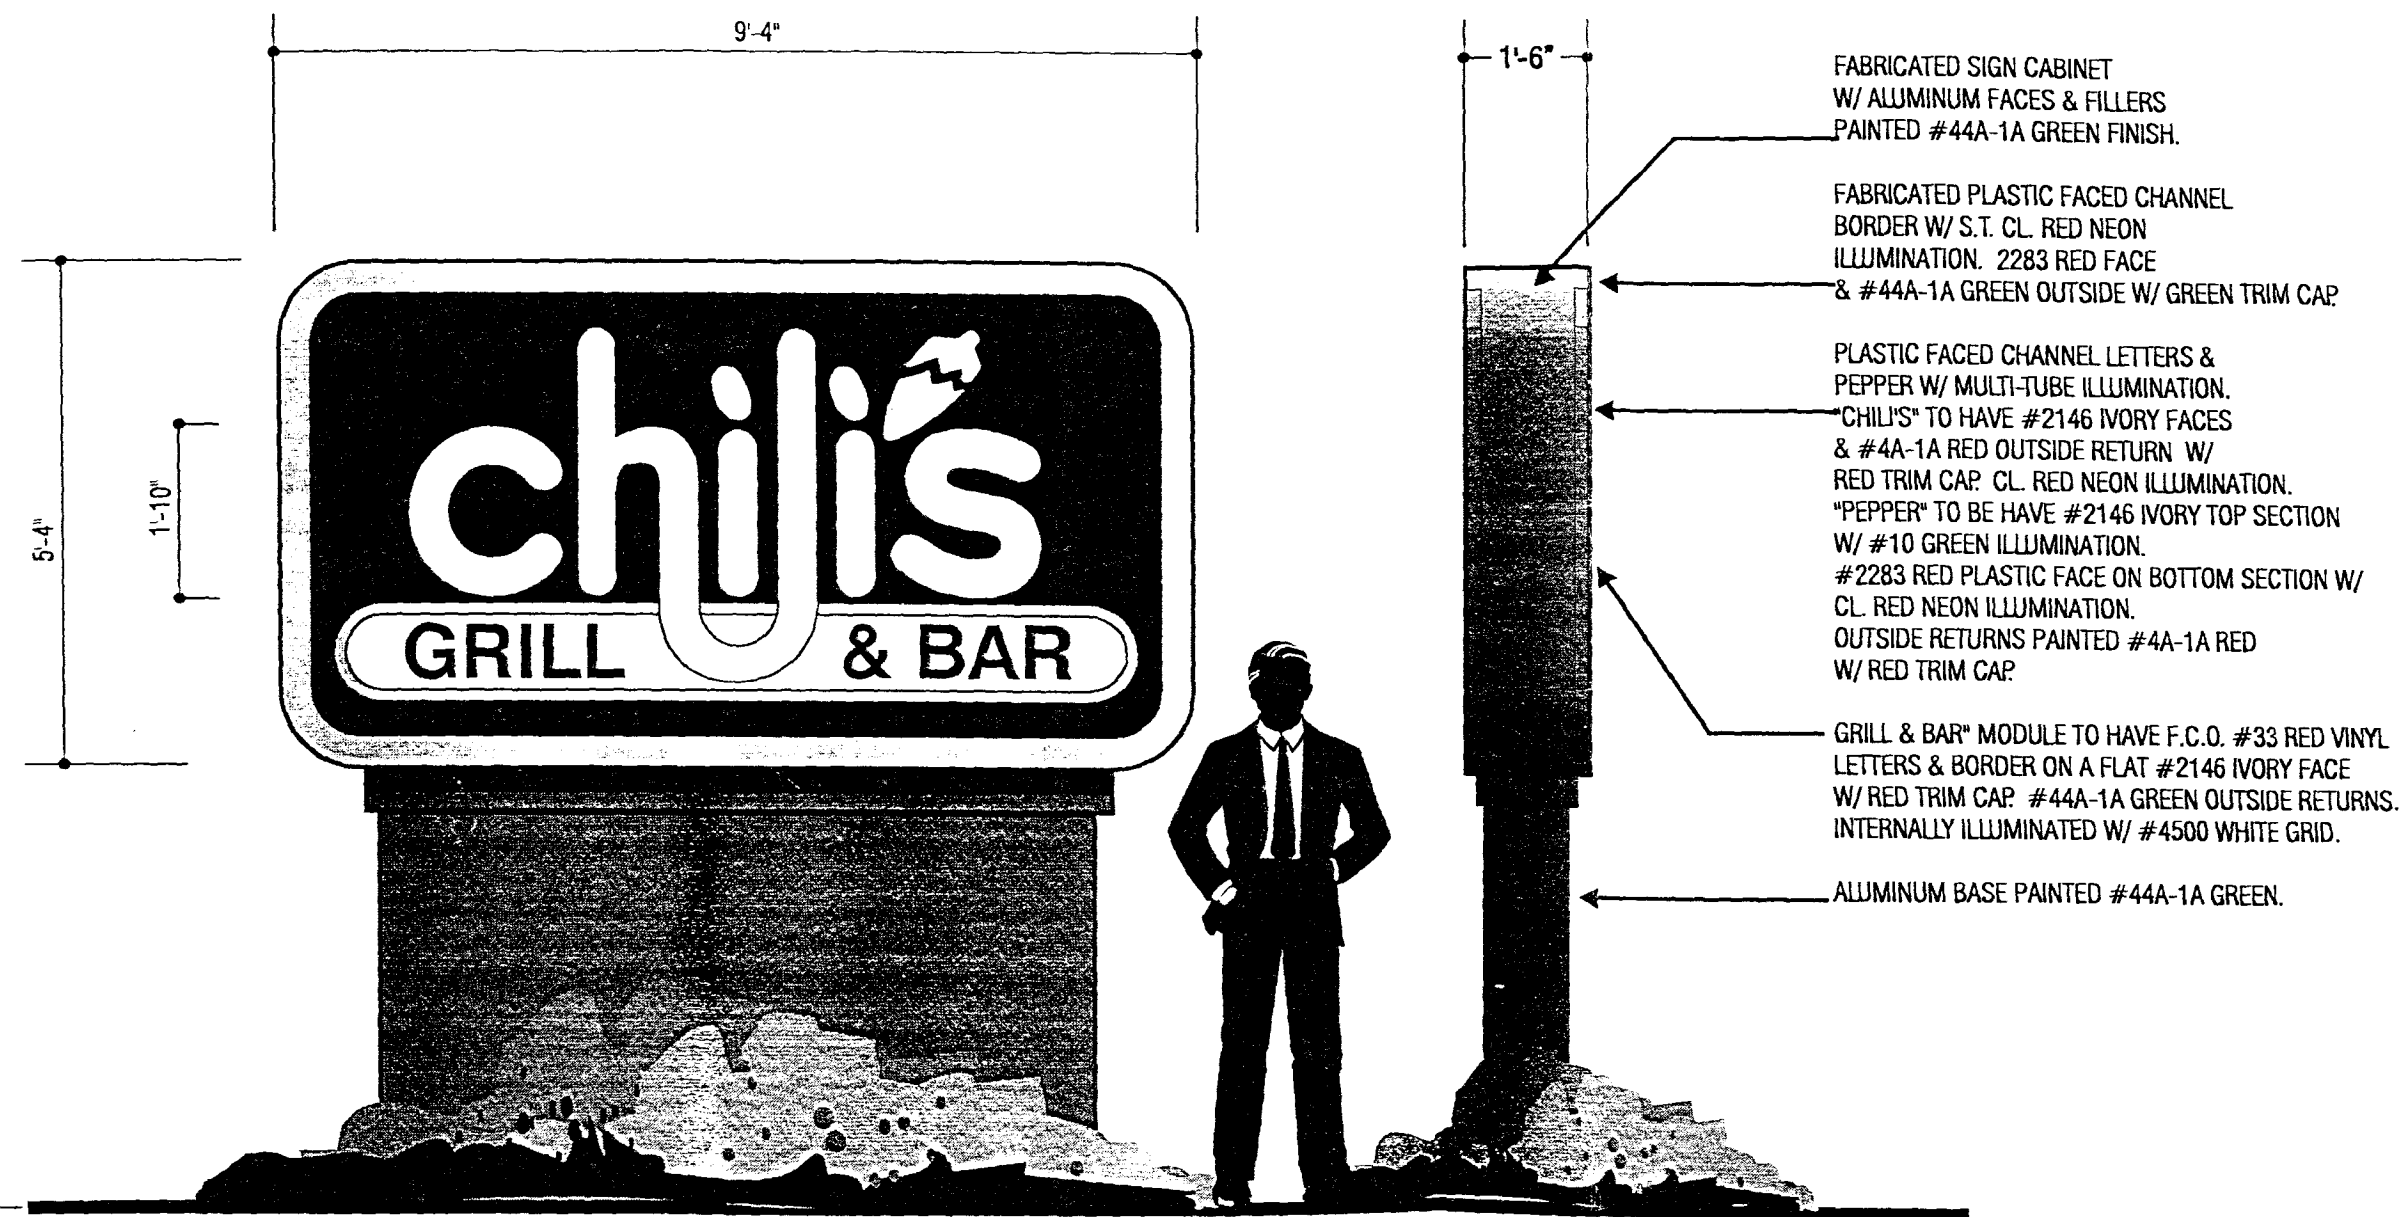


C-50-10M
D/F MONUMENT SIGN
1/2" = 1'-0"


END VIEW

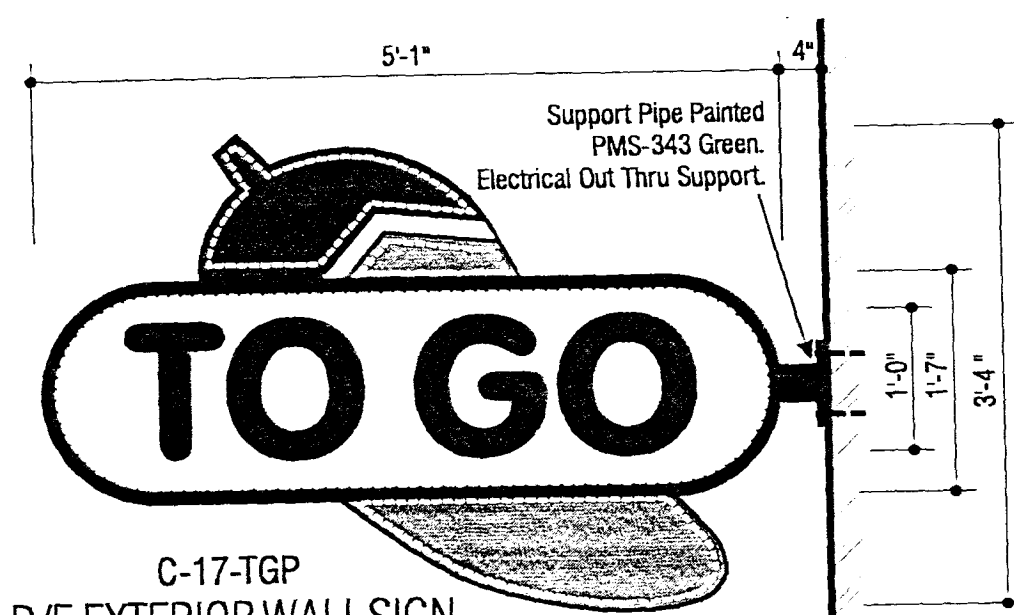

C-17-TGP
D/F EXTERIOR WALL SIGN
3/4" = 1'-0"

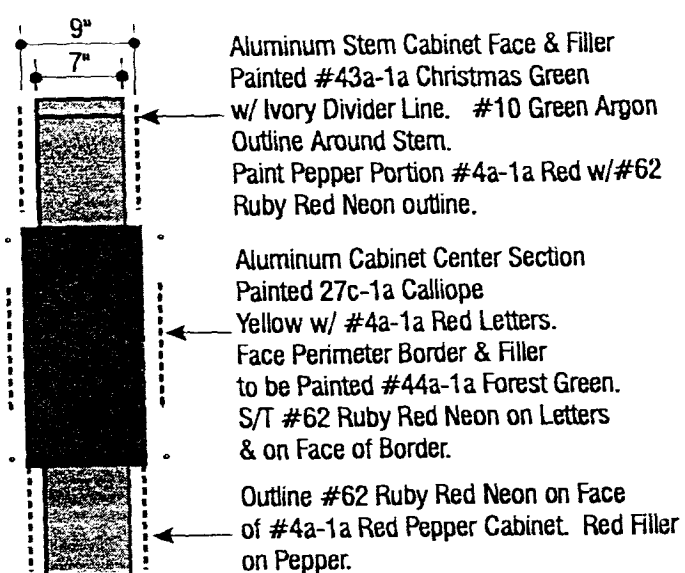

END VIEW

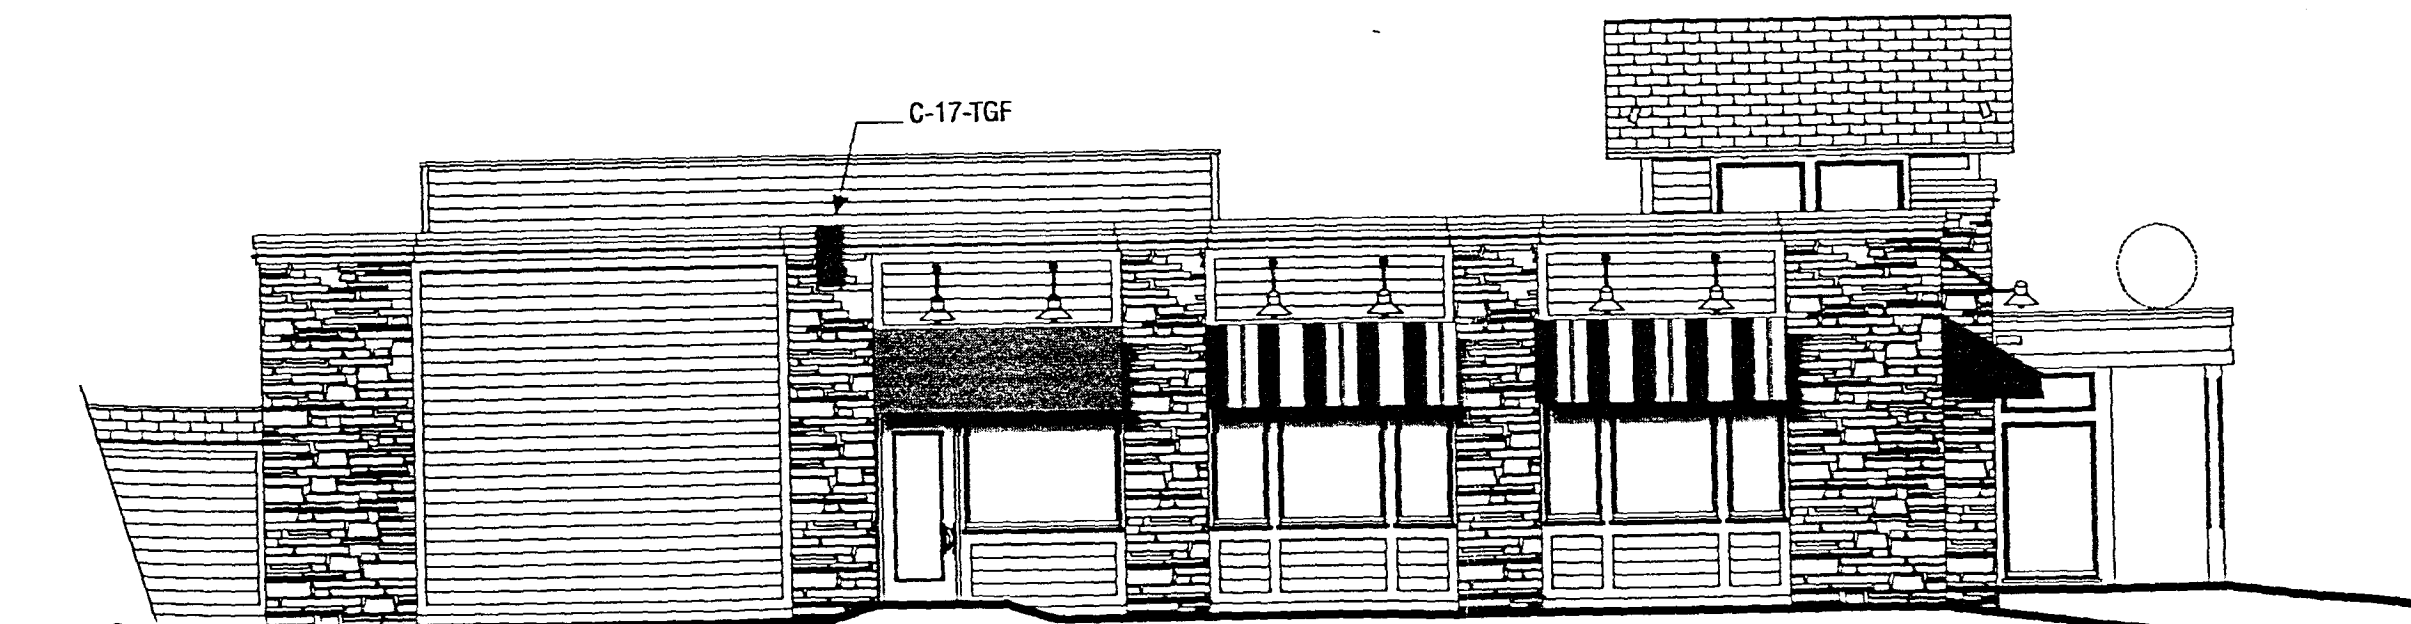

LEFT SIDE ELEVATION
1/8" = 1'-0"



BRINKER
INTERNATIONAL



Heath and Company - Signs Nationwide
2300 North Highway 121 - Euless, Texas 76039
(817) 685-9077 - (800) 527-9495 - Fax (817) 685-9103

Dallas - Los Angeles - Tampa - Yakima - Houston - Seattle
San Ramon - Chicago - Atlanta - Portland - Spokane

Building Quality Signage
For American Business Since 1948

Revisions:
1
2
3
4
5
6
7

Project: CHILI'S

Address: VARIOUS

City/State:

Date:

Drawn By: CARPENTER

Salesman: DUNAVAN

Sign Description: ELEV

C-50-10M

The original drawing is provided as part of a planned project and is not to be published, copied or reproduced without the permission of Heath & Company LLC or its authorized agent.

Job Number:

Design Number: Sheet Number:

7 of 7



BRINKER
INTERNATIONAL



Heath and Company - Signs Nationwide
2300 North Highway 121 - Euless, Texas 76039
(817) 685-9077 - (800) 527-9495 - Fax (817) 685-9103

Dallas - Los Angeles - Tampa - Yakima - Houston - Seattle
San Ramon - Chicago - Atlanta - Portland - Spokane

Building Quality Signage
For American Business Since 1948

Revisions:
1
2
3
4
5
6
7

Project: CHILI'S

Address:

City/State: VARIOUS

Date: JUNE 1, 1999

Drawn By: CARPENTER

Salesman: DUNAVAN

Sign Description: ELEV

PROTO 10.2


C-44-OWS

The original drawing is provided as part of a planned project and is not to be published, copied or reproduced without the permission of Heath & Company LLC or its authorized agent.


Job Number:

Design Number: Sheet Number:


3 of 7

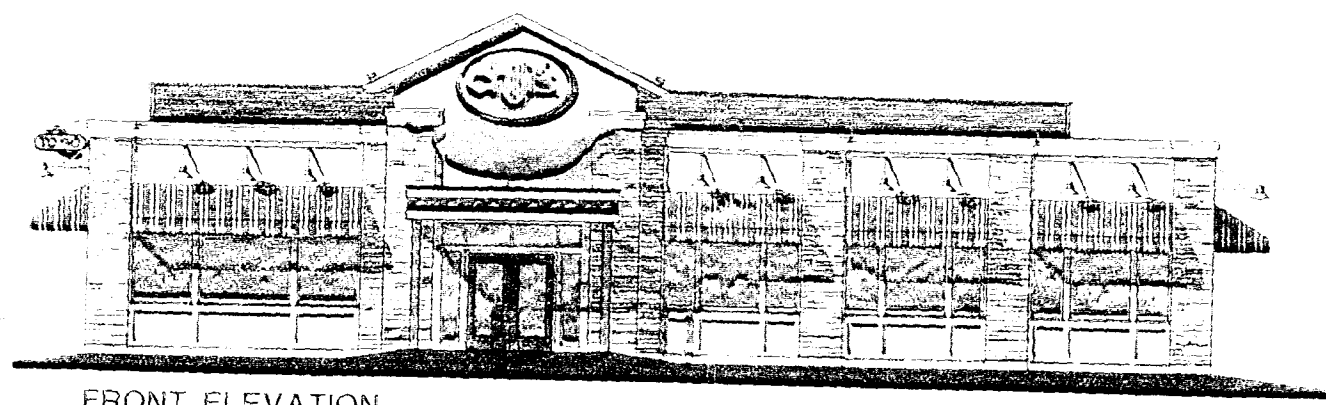


FRONT ELEVATION

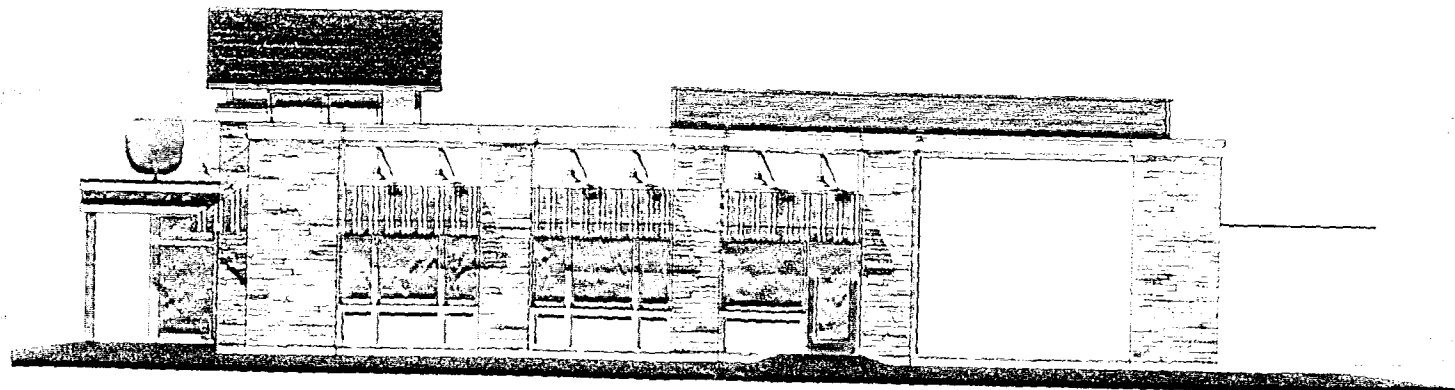

RIGHT ELEVATION

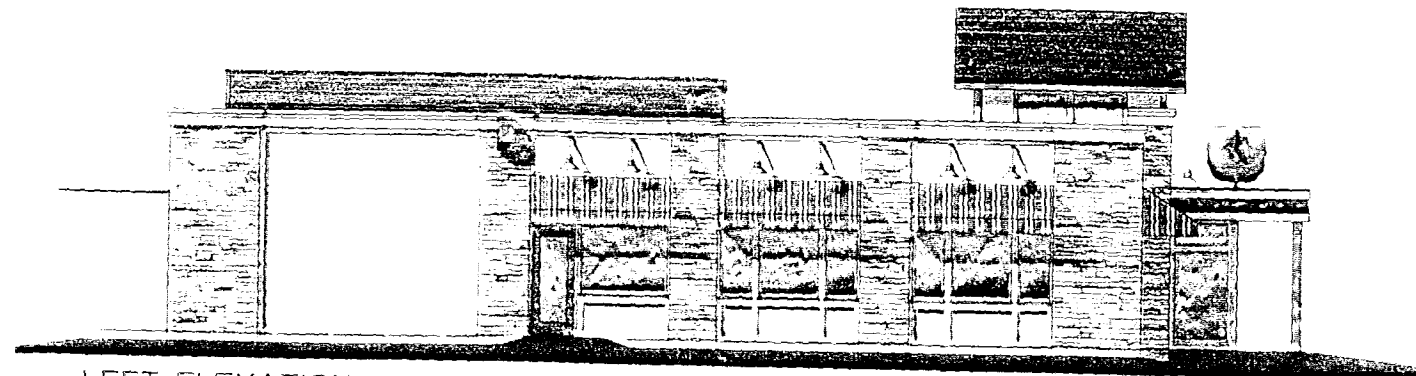

LEFT ELEVATION

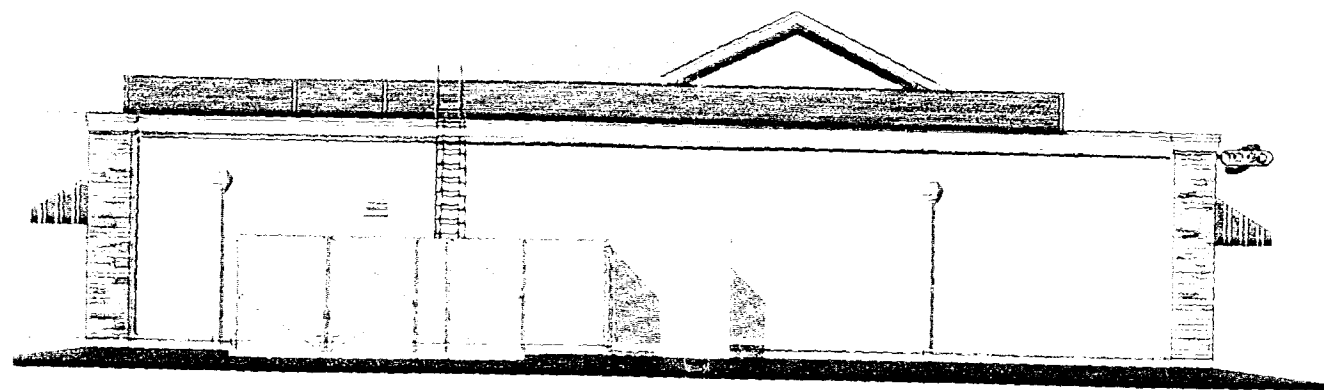

REAR ELEVATION


chilis

VINCENT

2-13a-88/90



FRONT ELEVATION

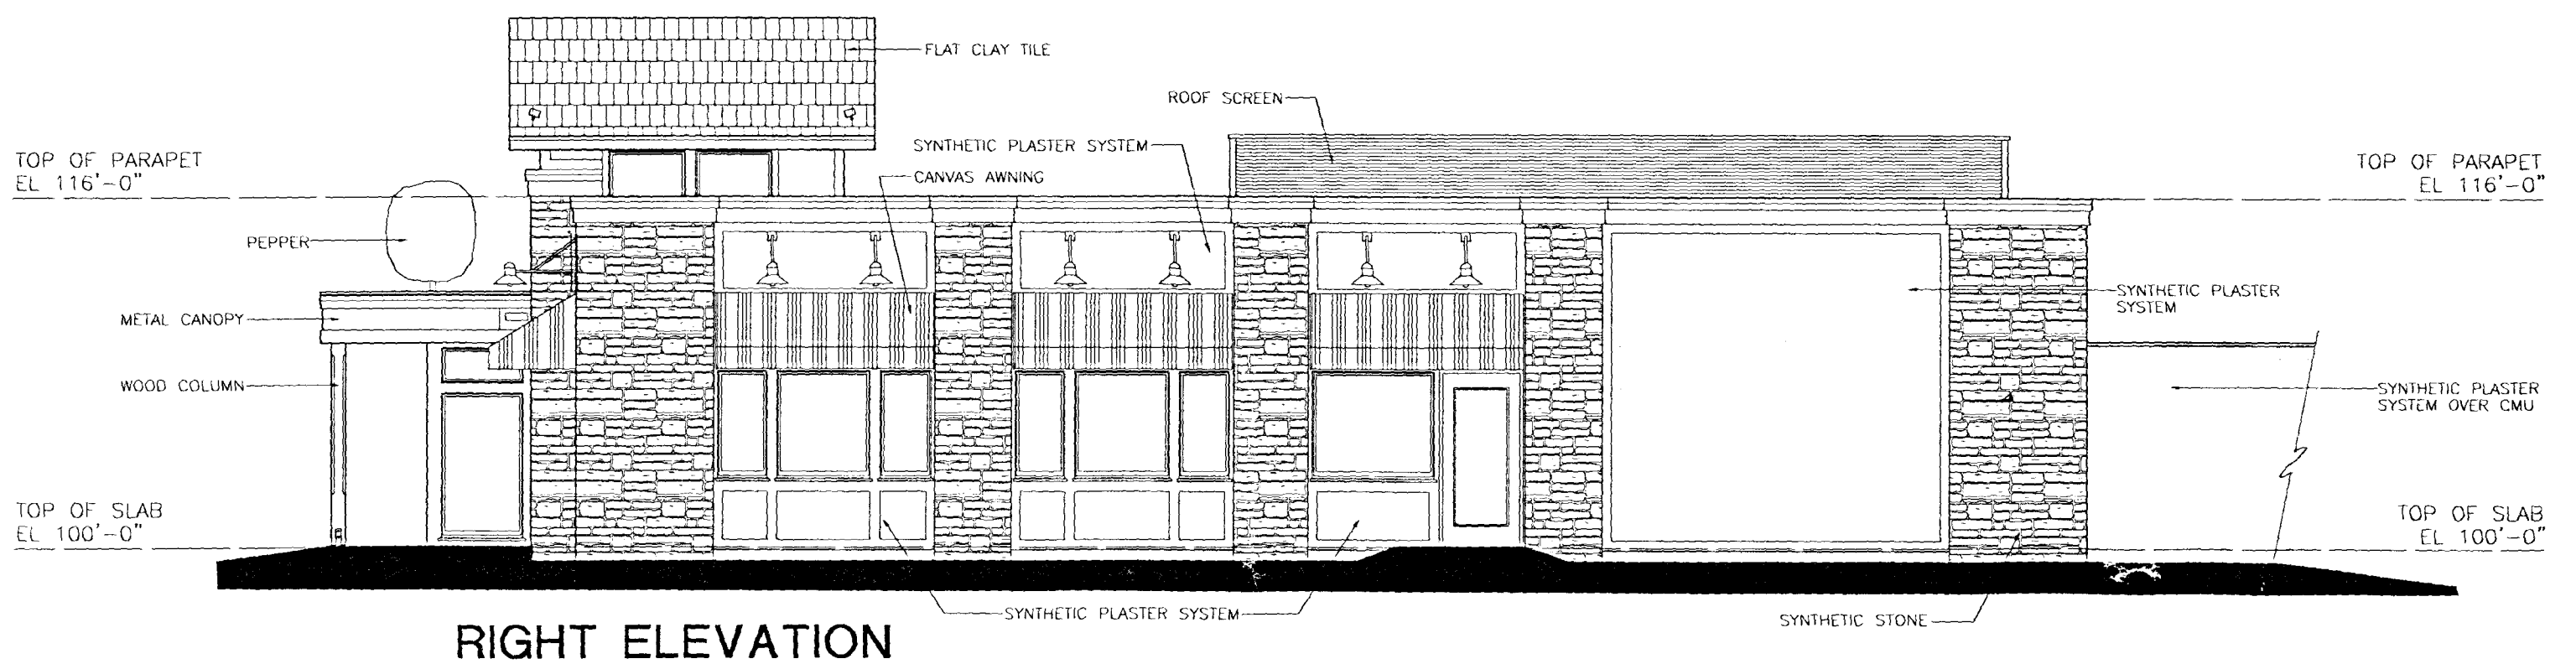

RIGHT ELEVATION

chilis
GRILL & BAR

PRESENTATION EXTERIOR ELEVATIONS - FORT APACHE, NEVADA
PROTOTYPE 10.4

0 2 4 8 16

VINCENT
03.02.00 000069.005

BRINKER
INTERNATIONAL