





REVISIONS	BY

ELEVATIONS
WATER SECTION
FLOOR PLAN

TRIPLE FIVE NEVADA, DEVELOP. CORP
9510 W. BARKER STE 2000
LAS VEGAS, NV 89117


METAL STORAGE BUILDING
AT
WELLINGTON COMMERCIAL CENTER

Date 11-19-01
Scale
Drawn
Job
Sheet 2
Of 2 Sheets

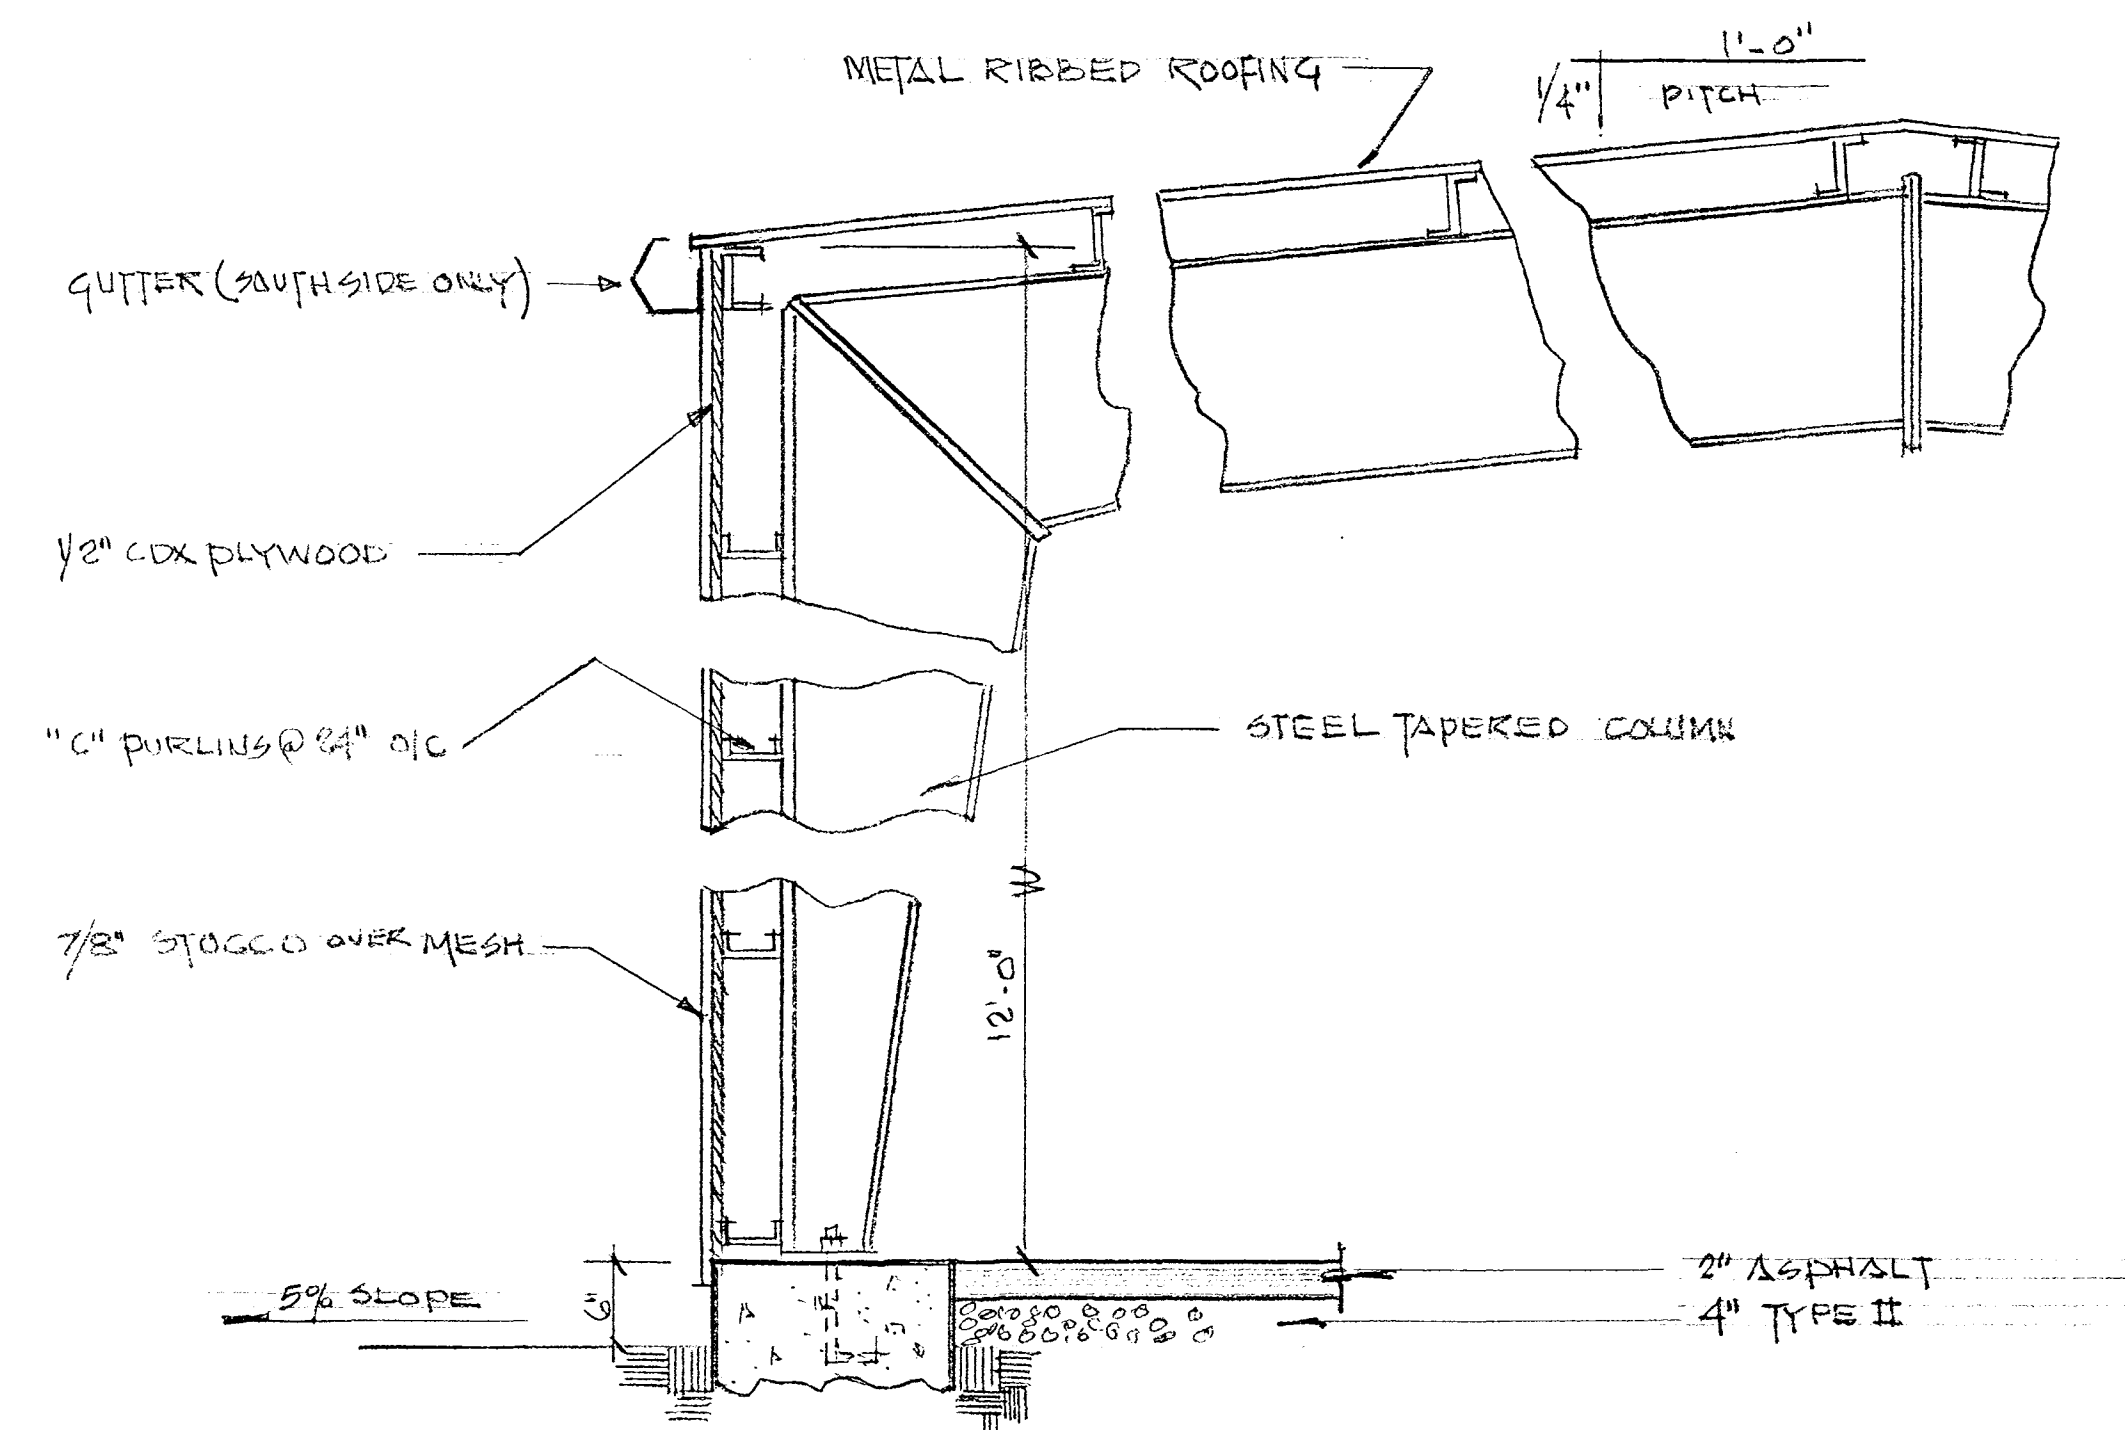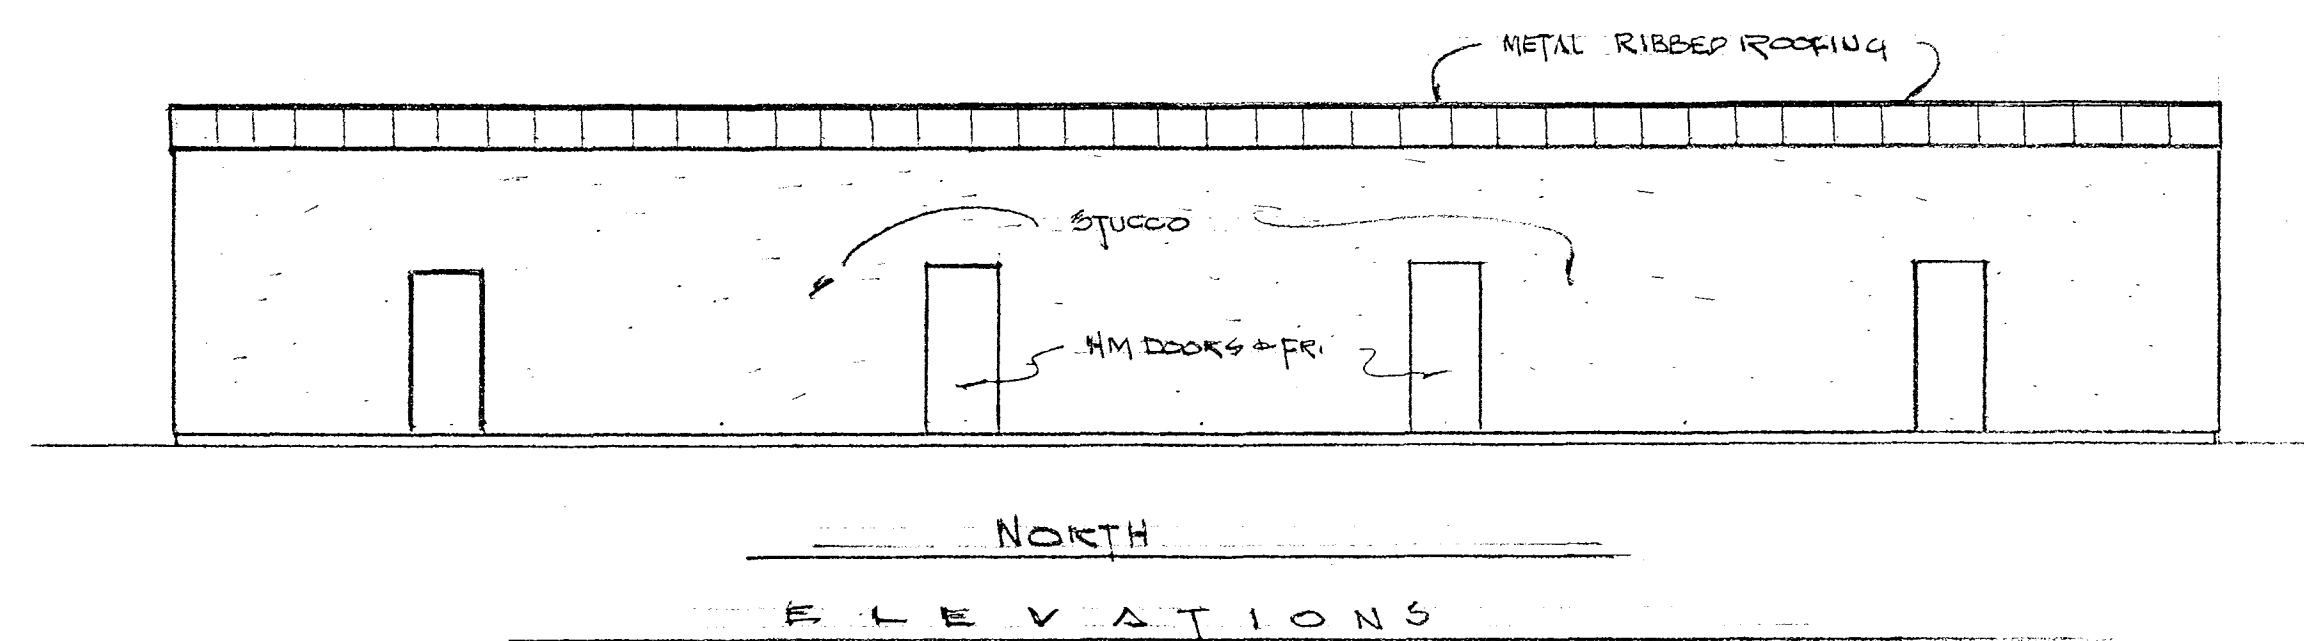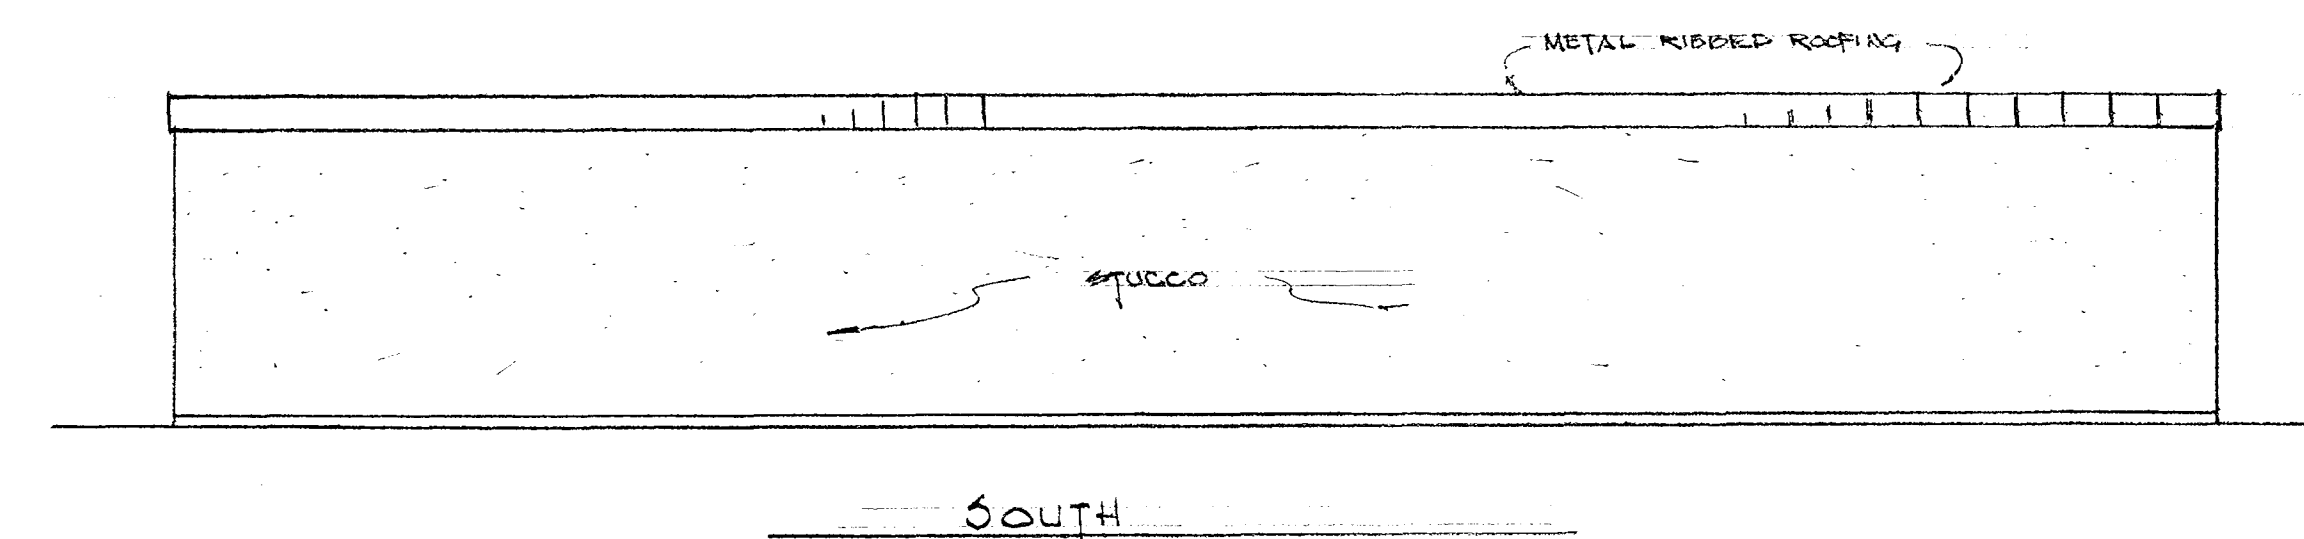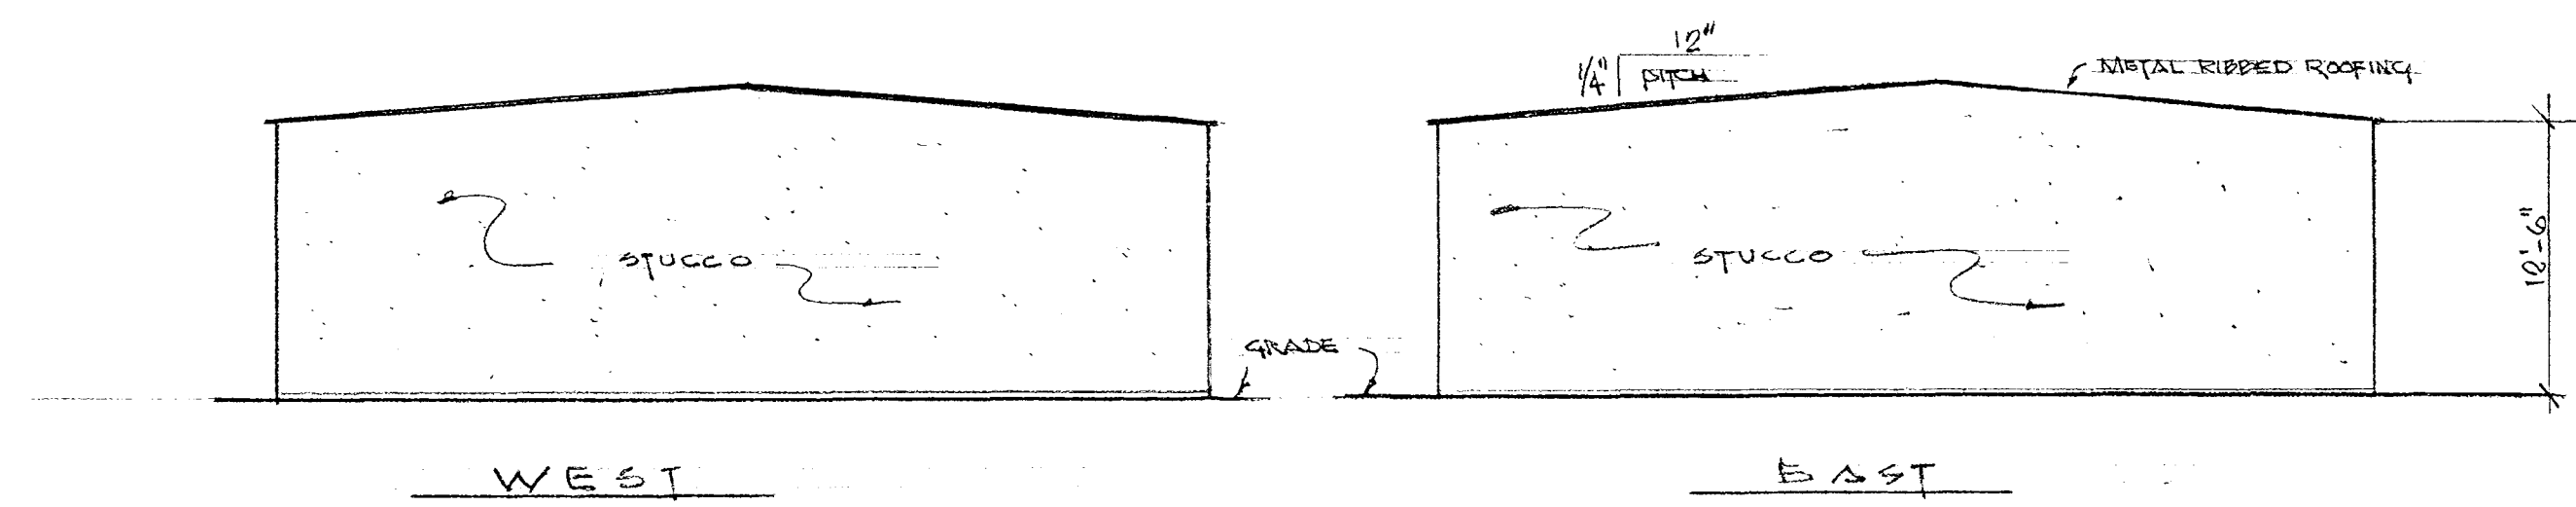

WALL SECTION

NO SCALE

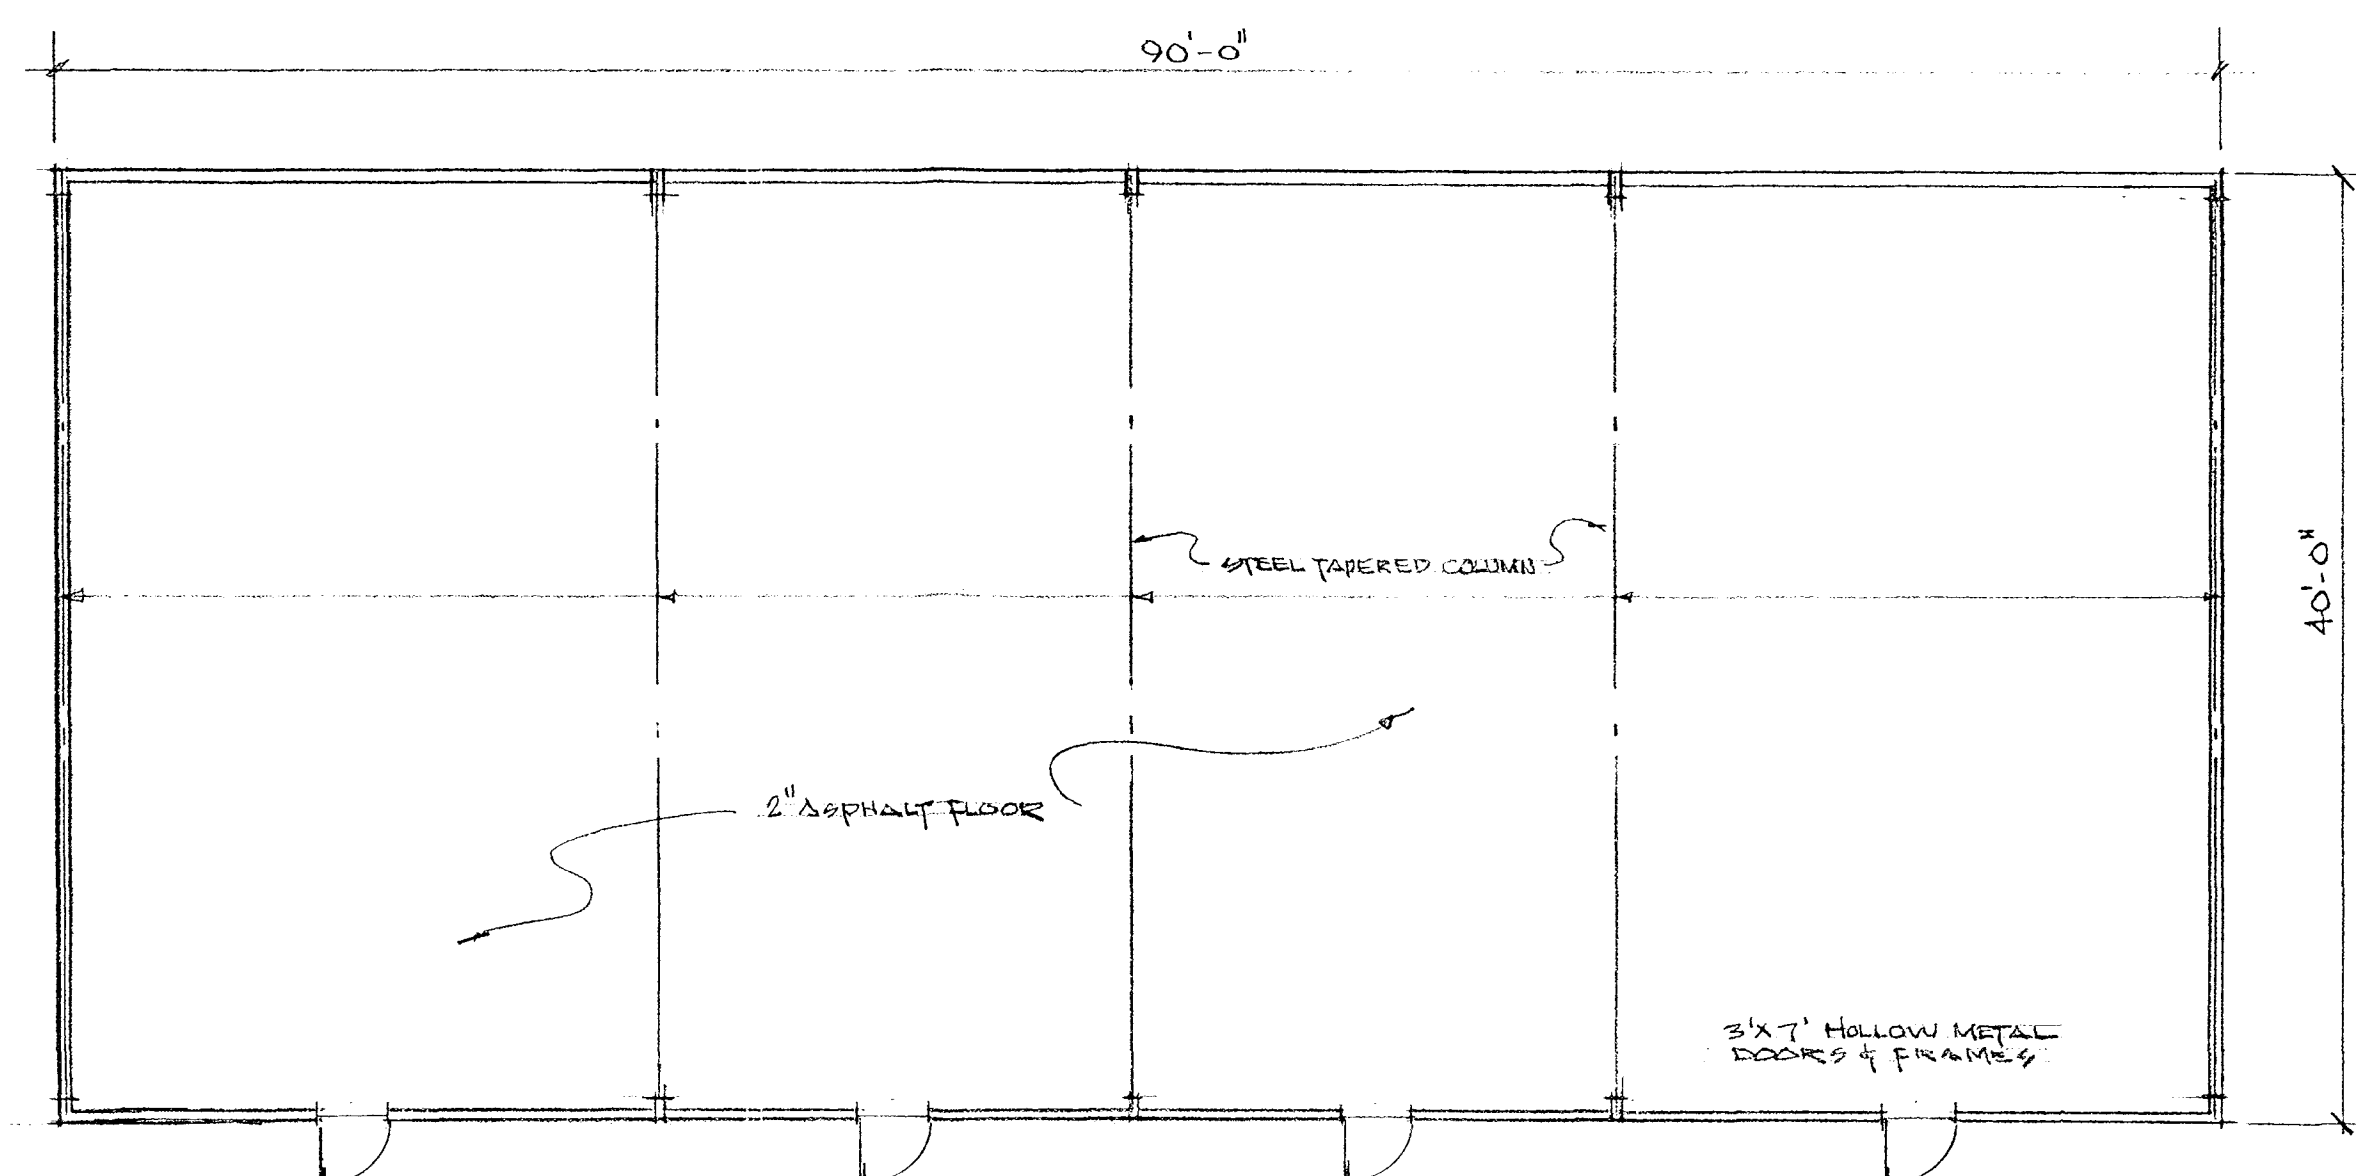

FLOOR PLAN

SCALE = $1/8" = 1'-0"$

Z-0139-88 (41)
V-0099-01
PC 1/24/02 AB.
PC 2/28/02 ^{Pro}
PC 3/28/02 Shichen

REVISIONS	BY

[illegible]

TRIPLE FIVE NEVADA DEVELOP. CORP
9310 W. BATHURST AVE
LAS VEGAS, NV 89117

METAL STORAGE BUILDING
AT
WELLINGTON COMMERCIAL CENTER

Date 11-19-01






Scale

Drawn	
-------	--

Job	
-----	--

Sheet

Of 2 Sheets

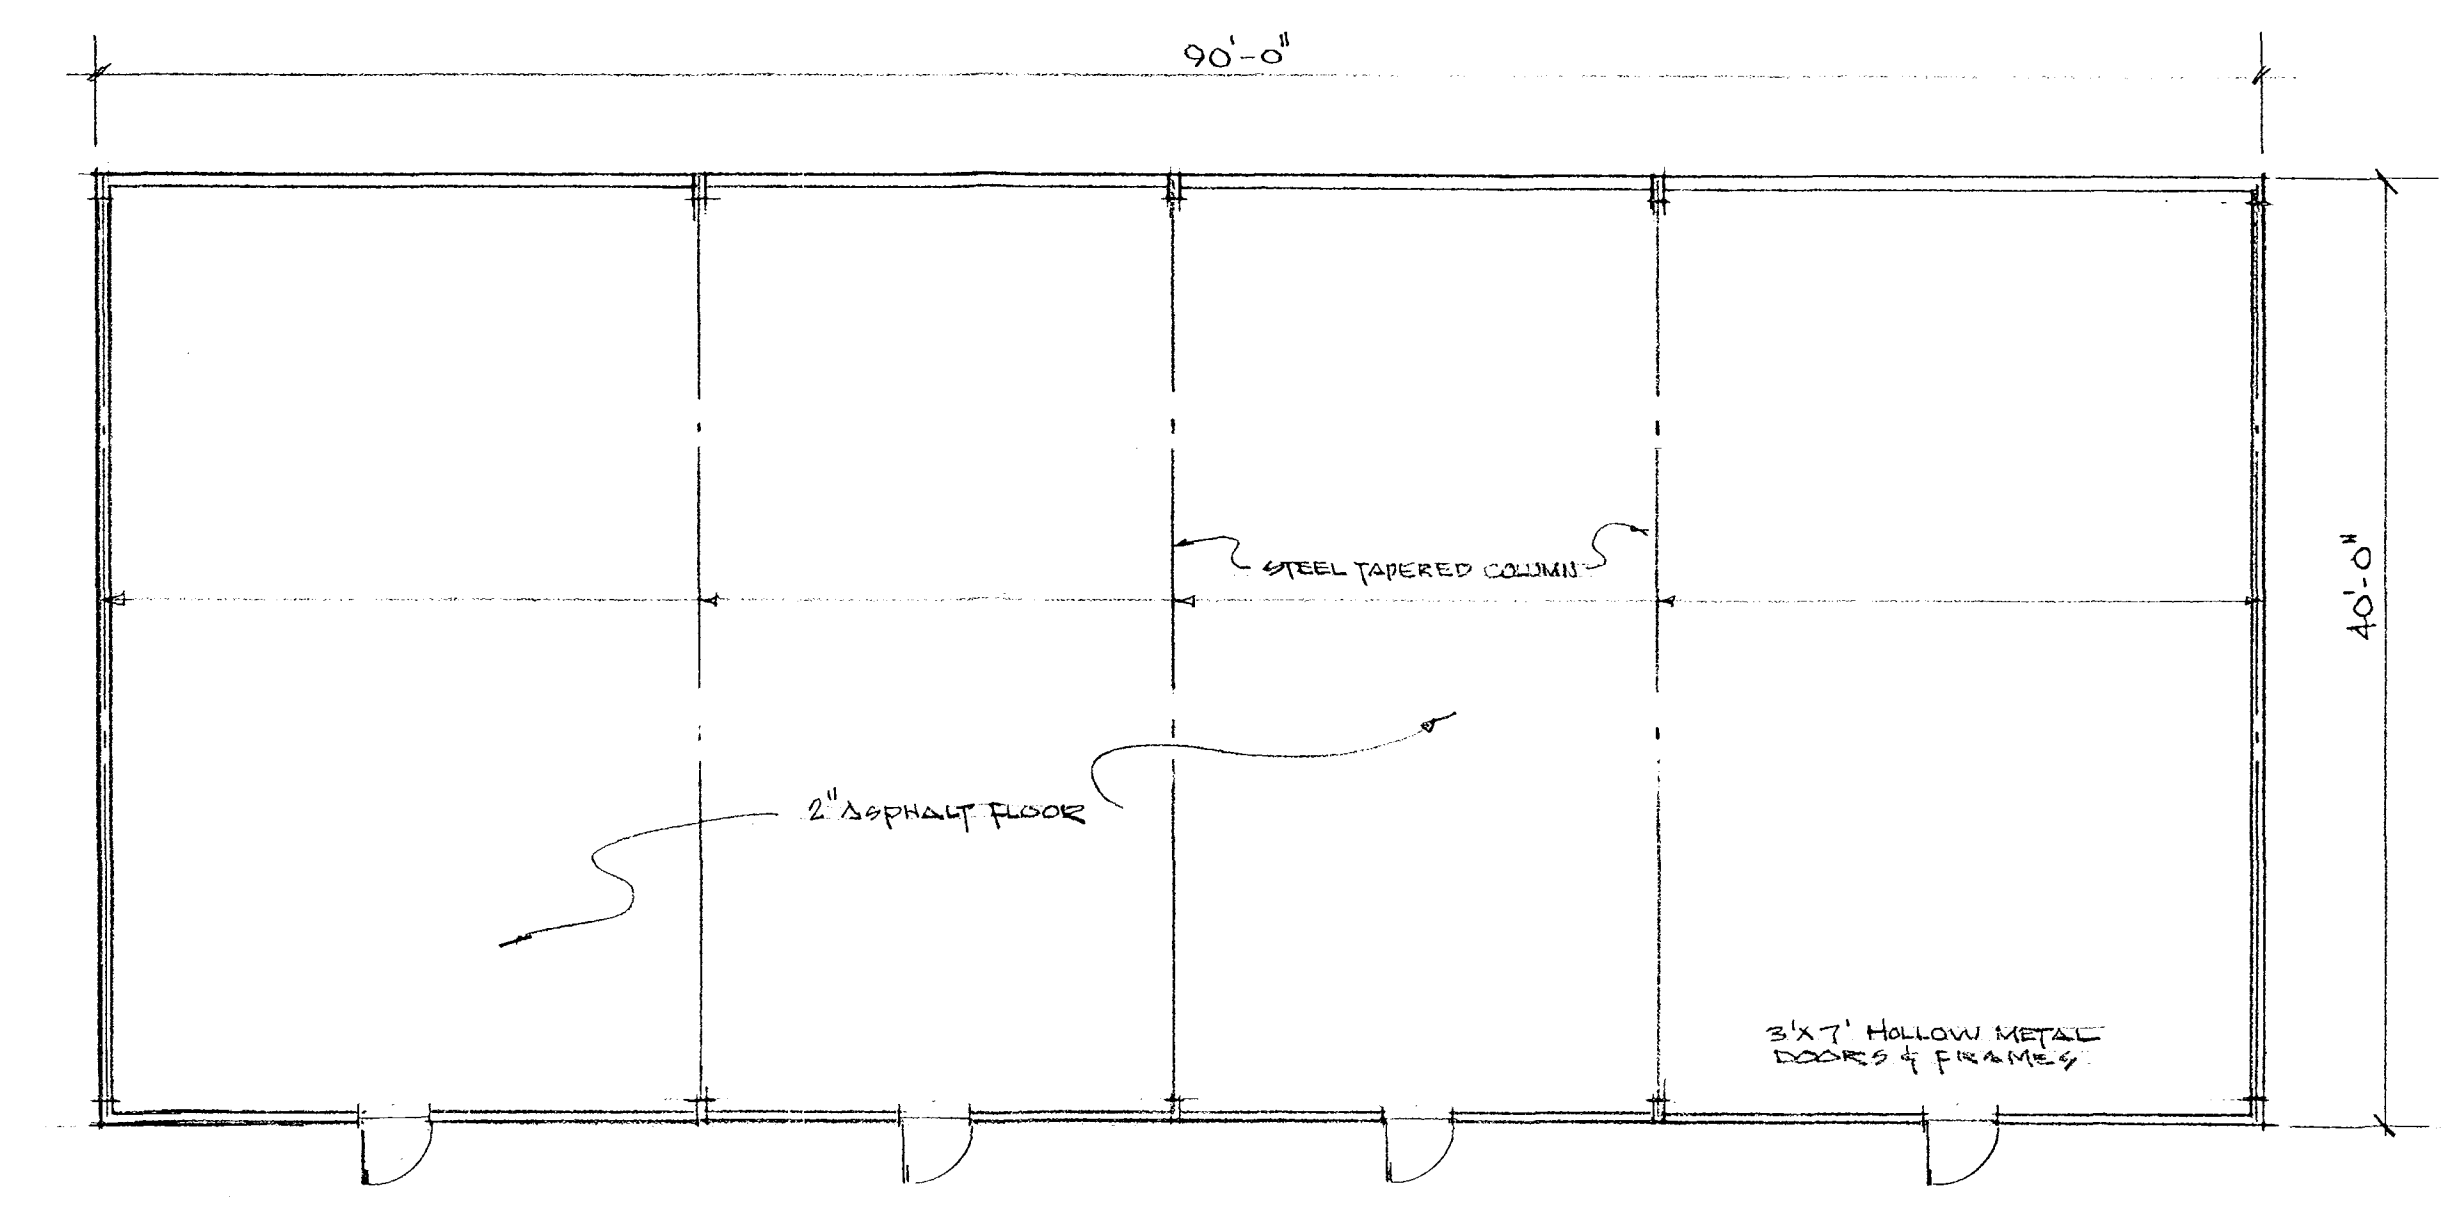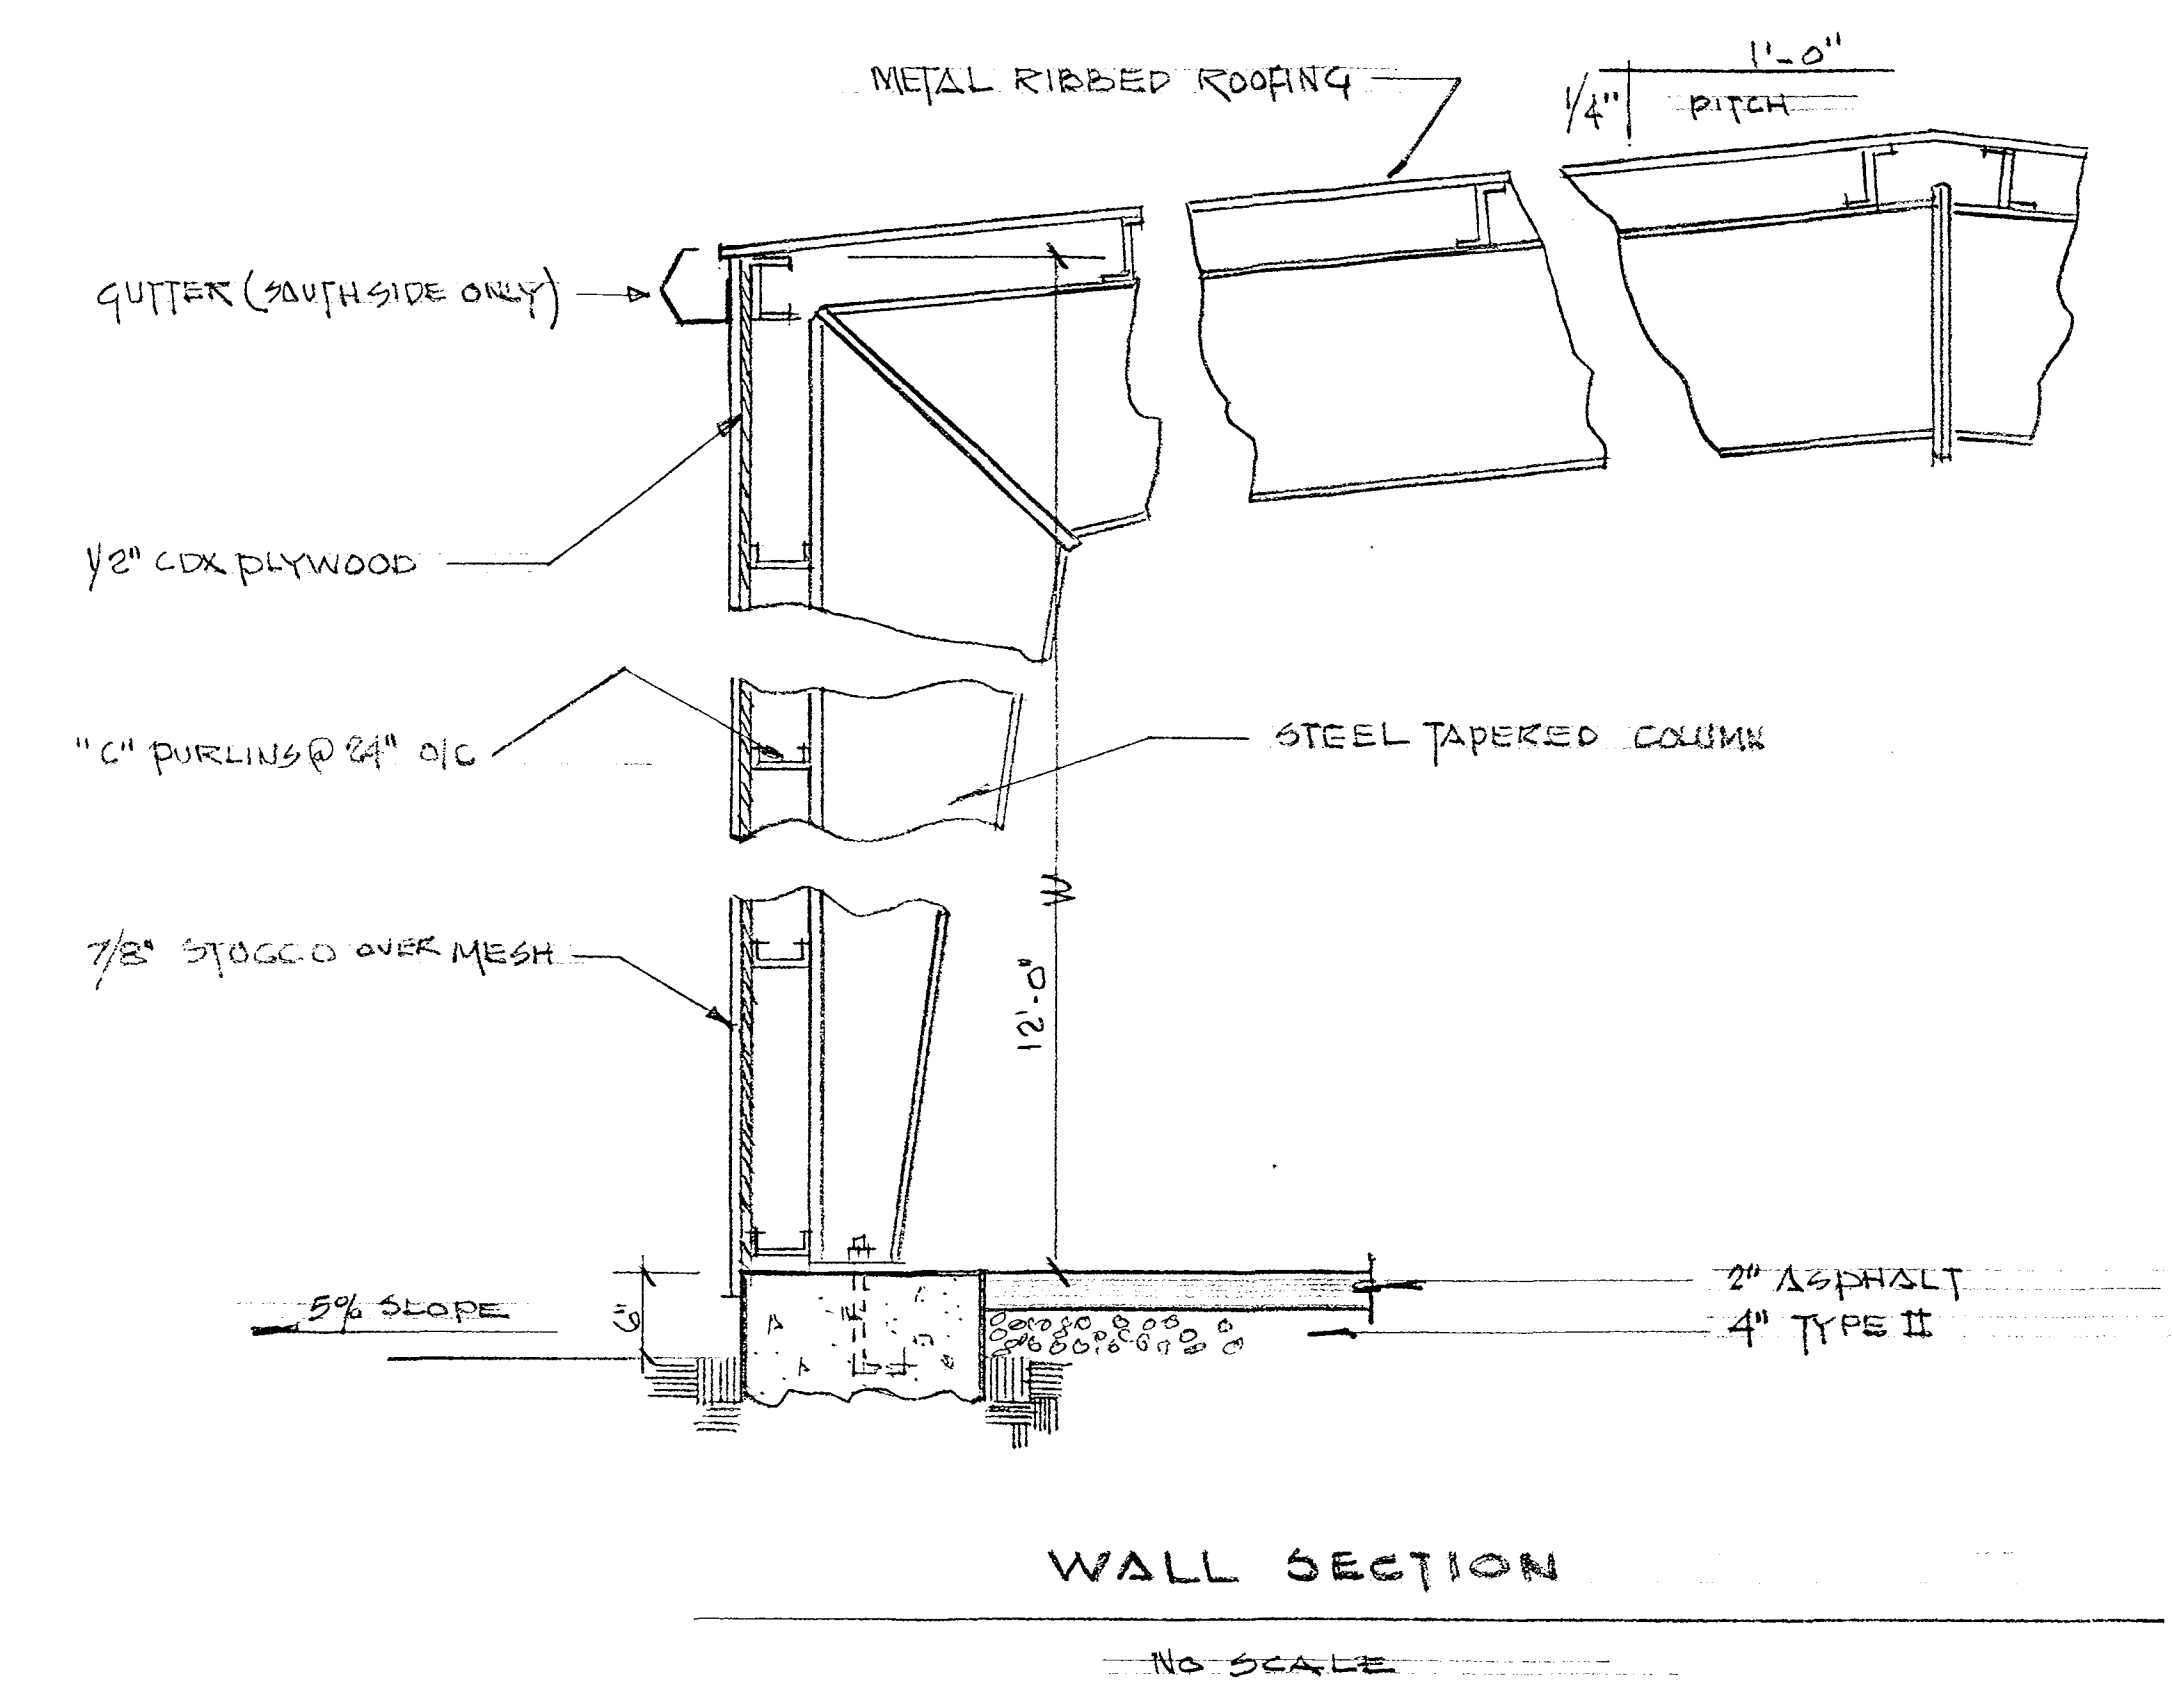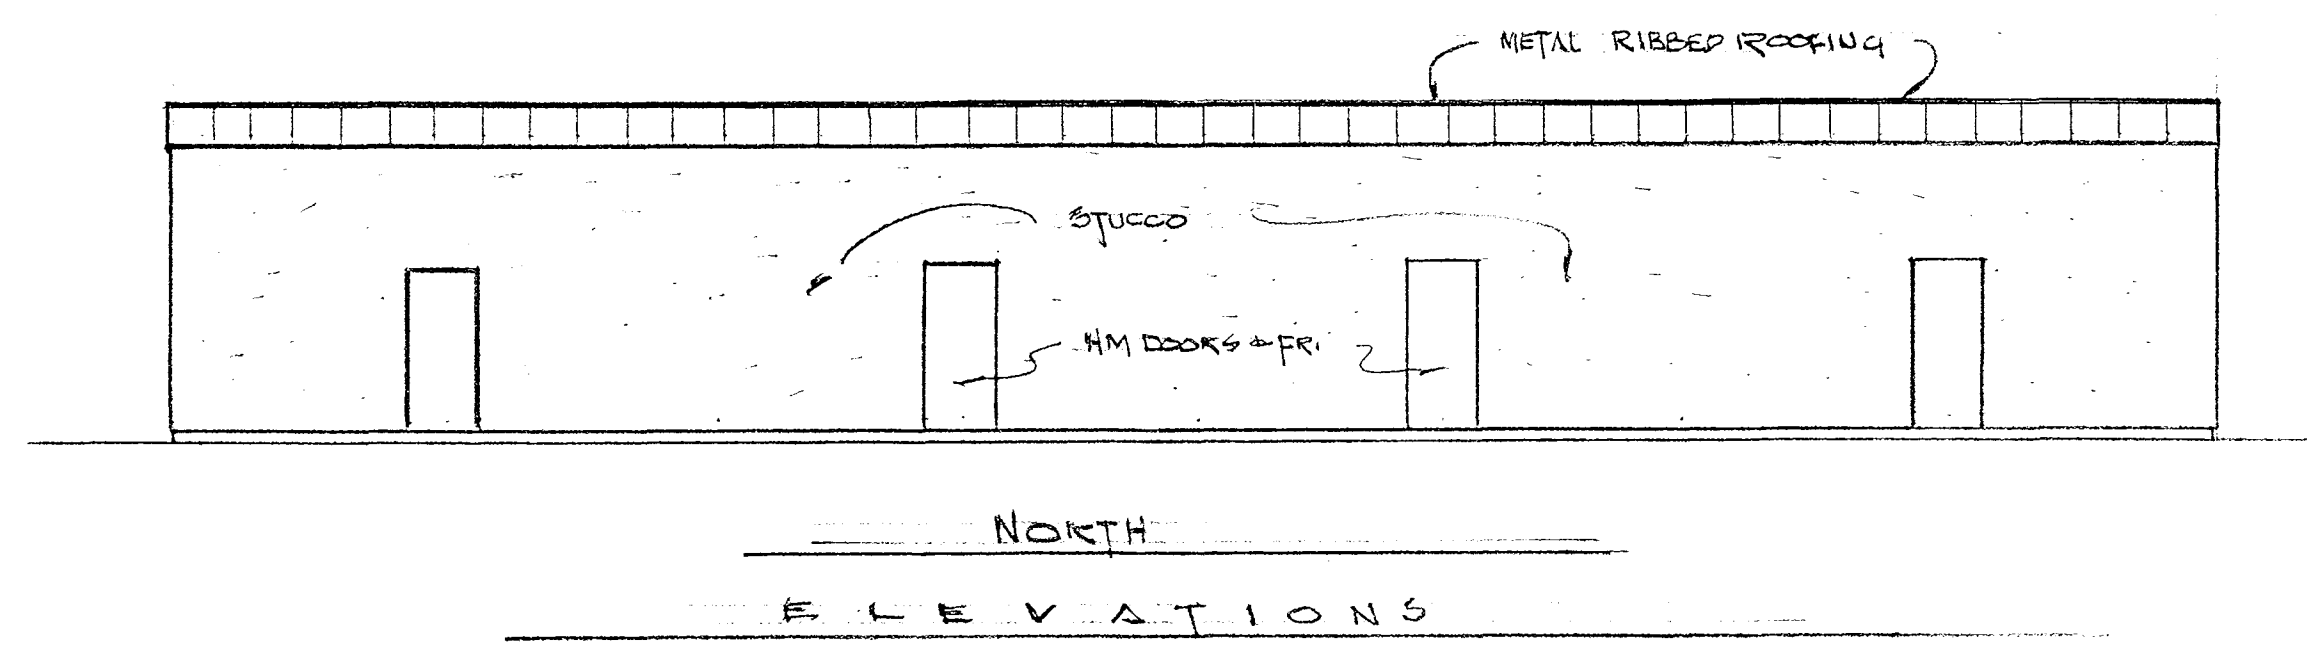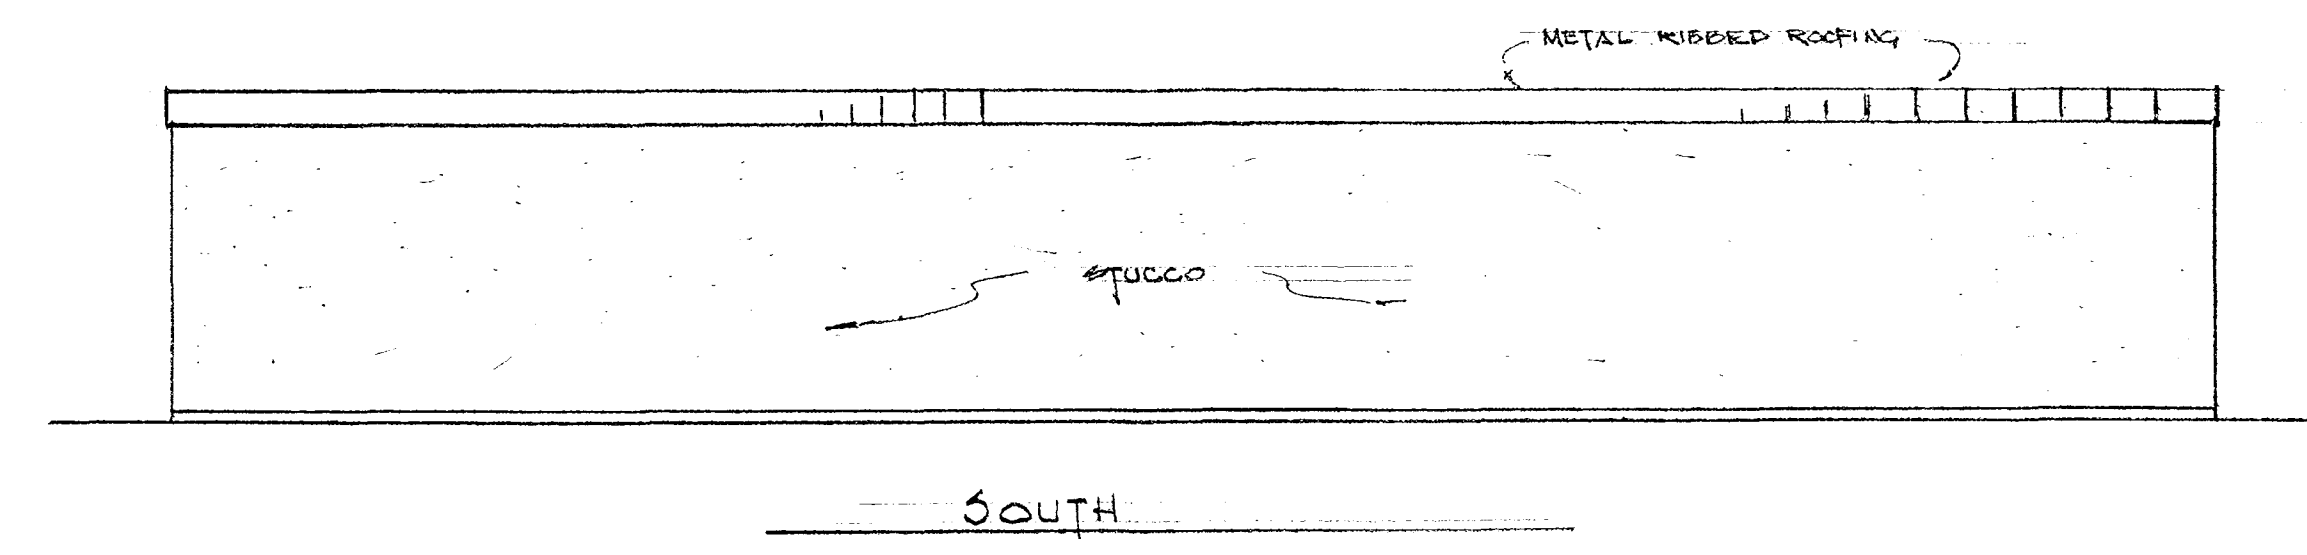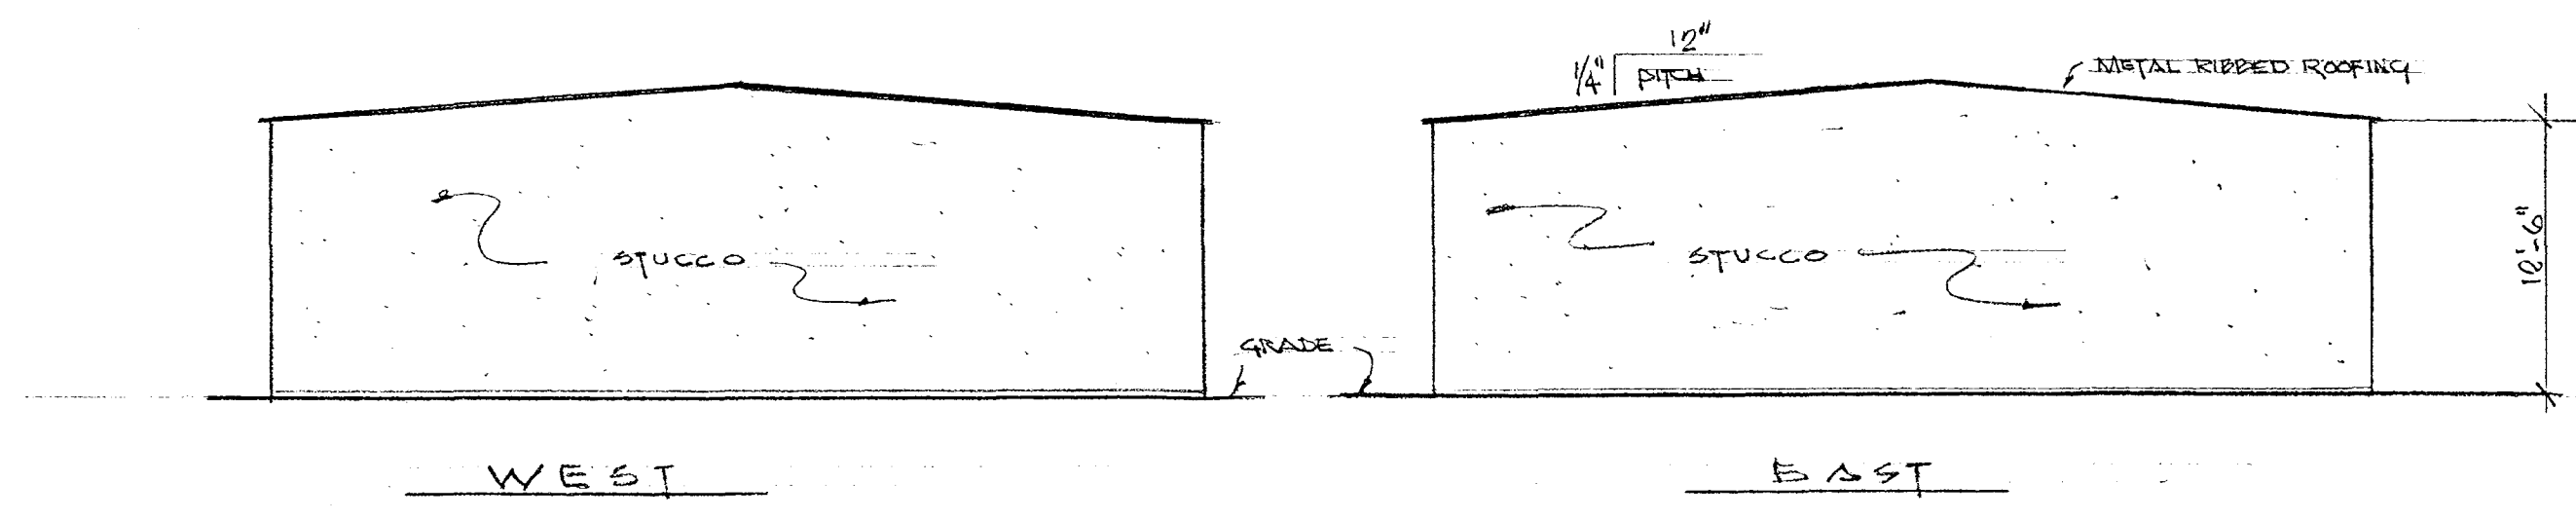

FLOOR PLAN

SCALE = $1/8" = 1'-0"$