




140

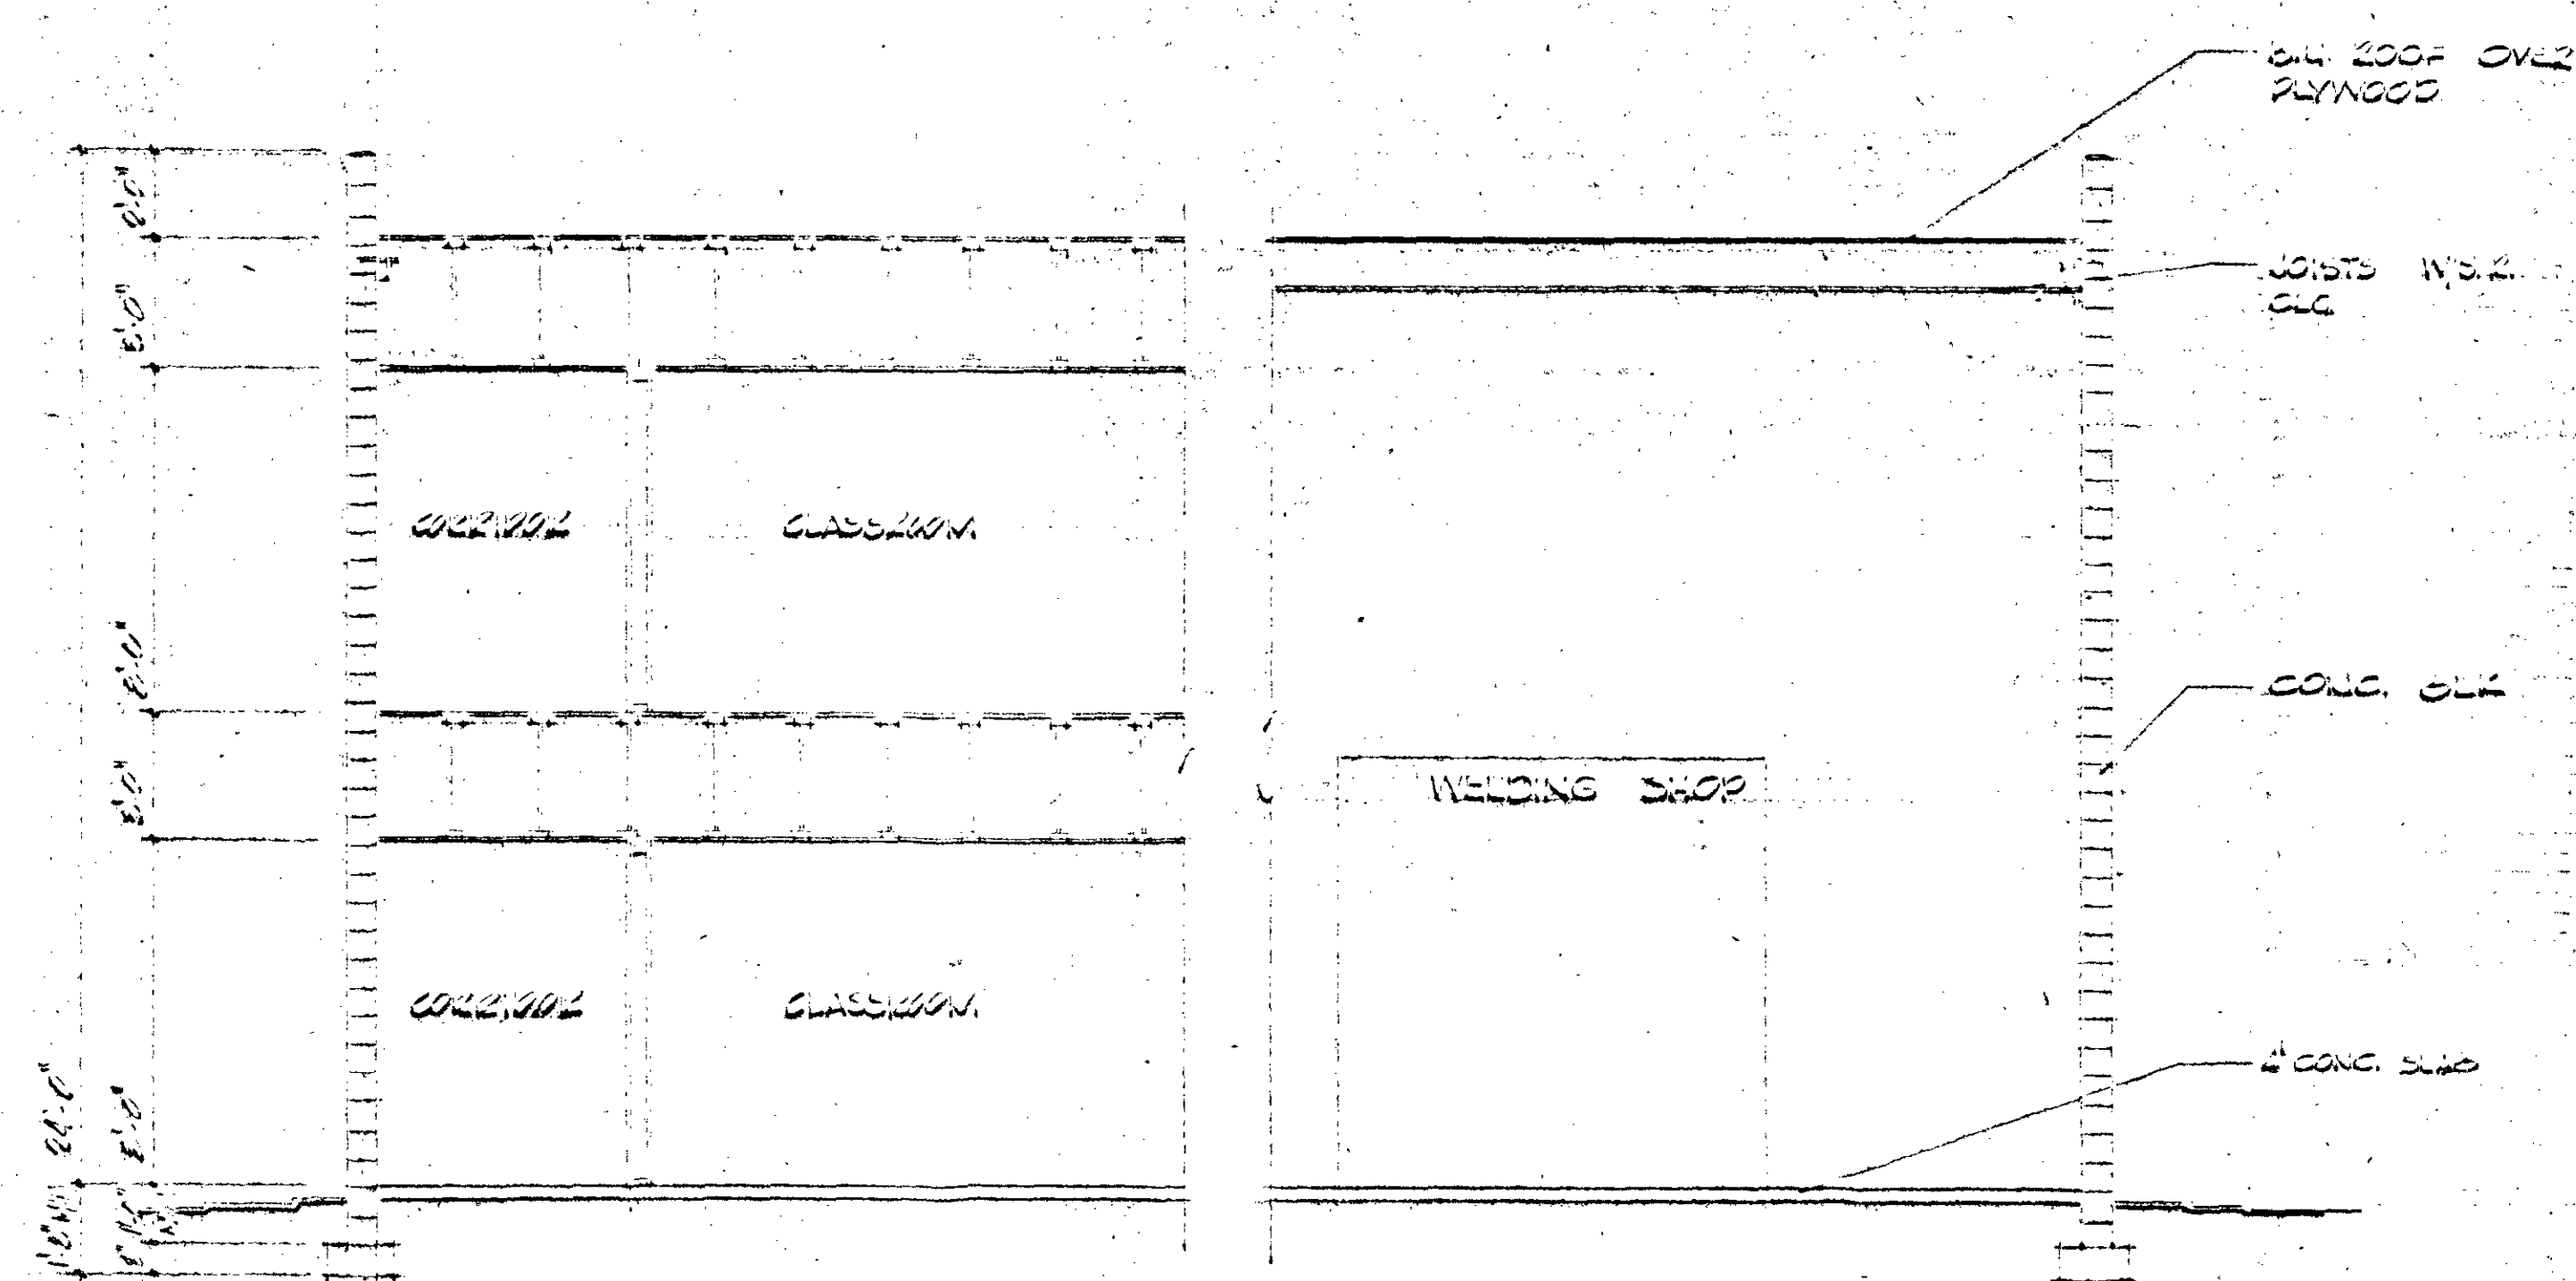

SECTION 1

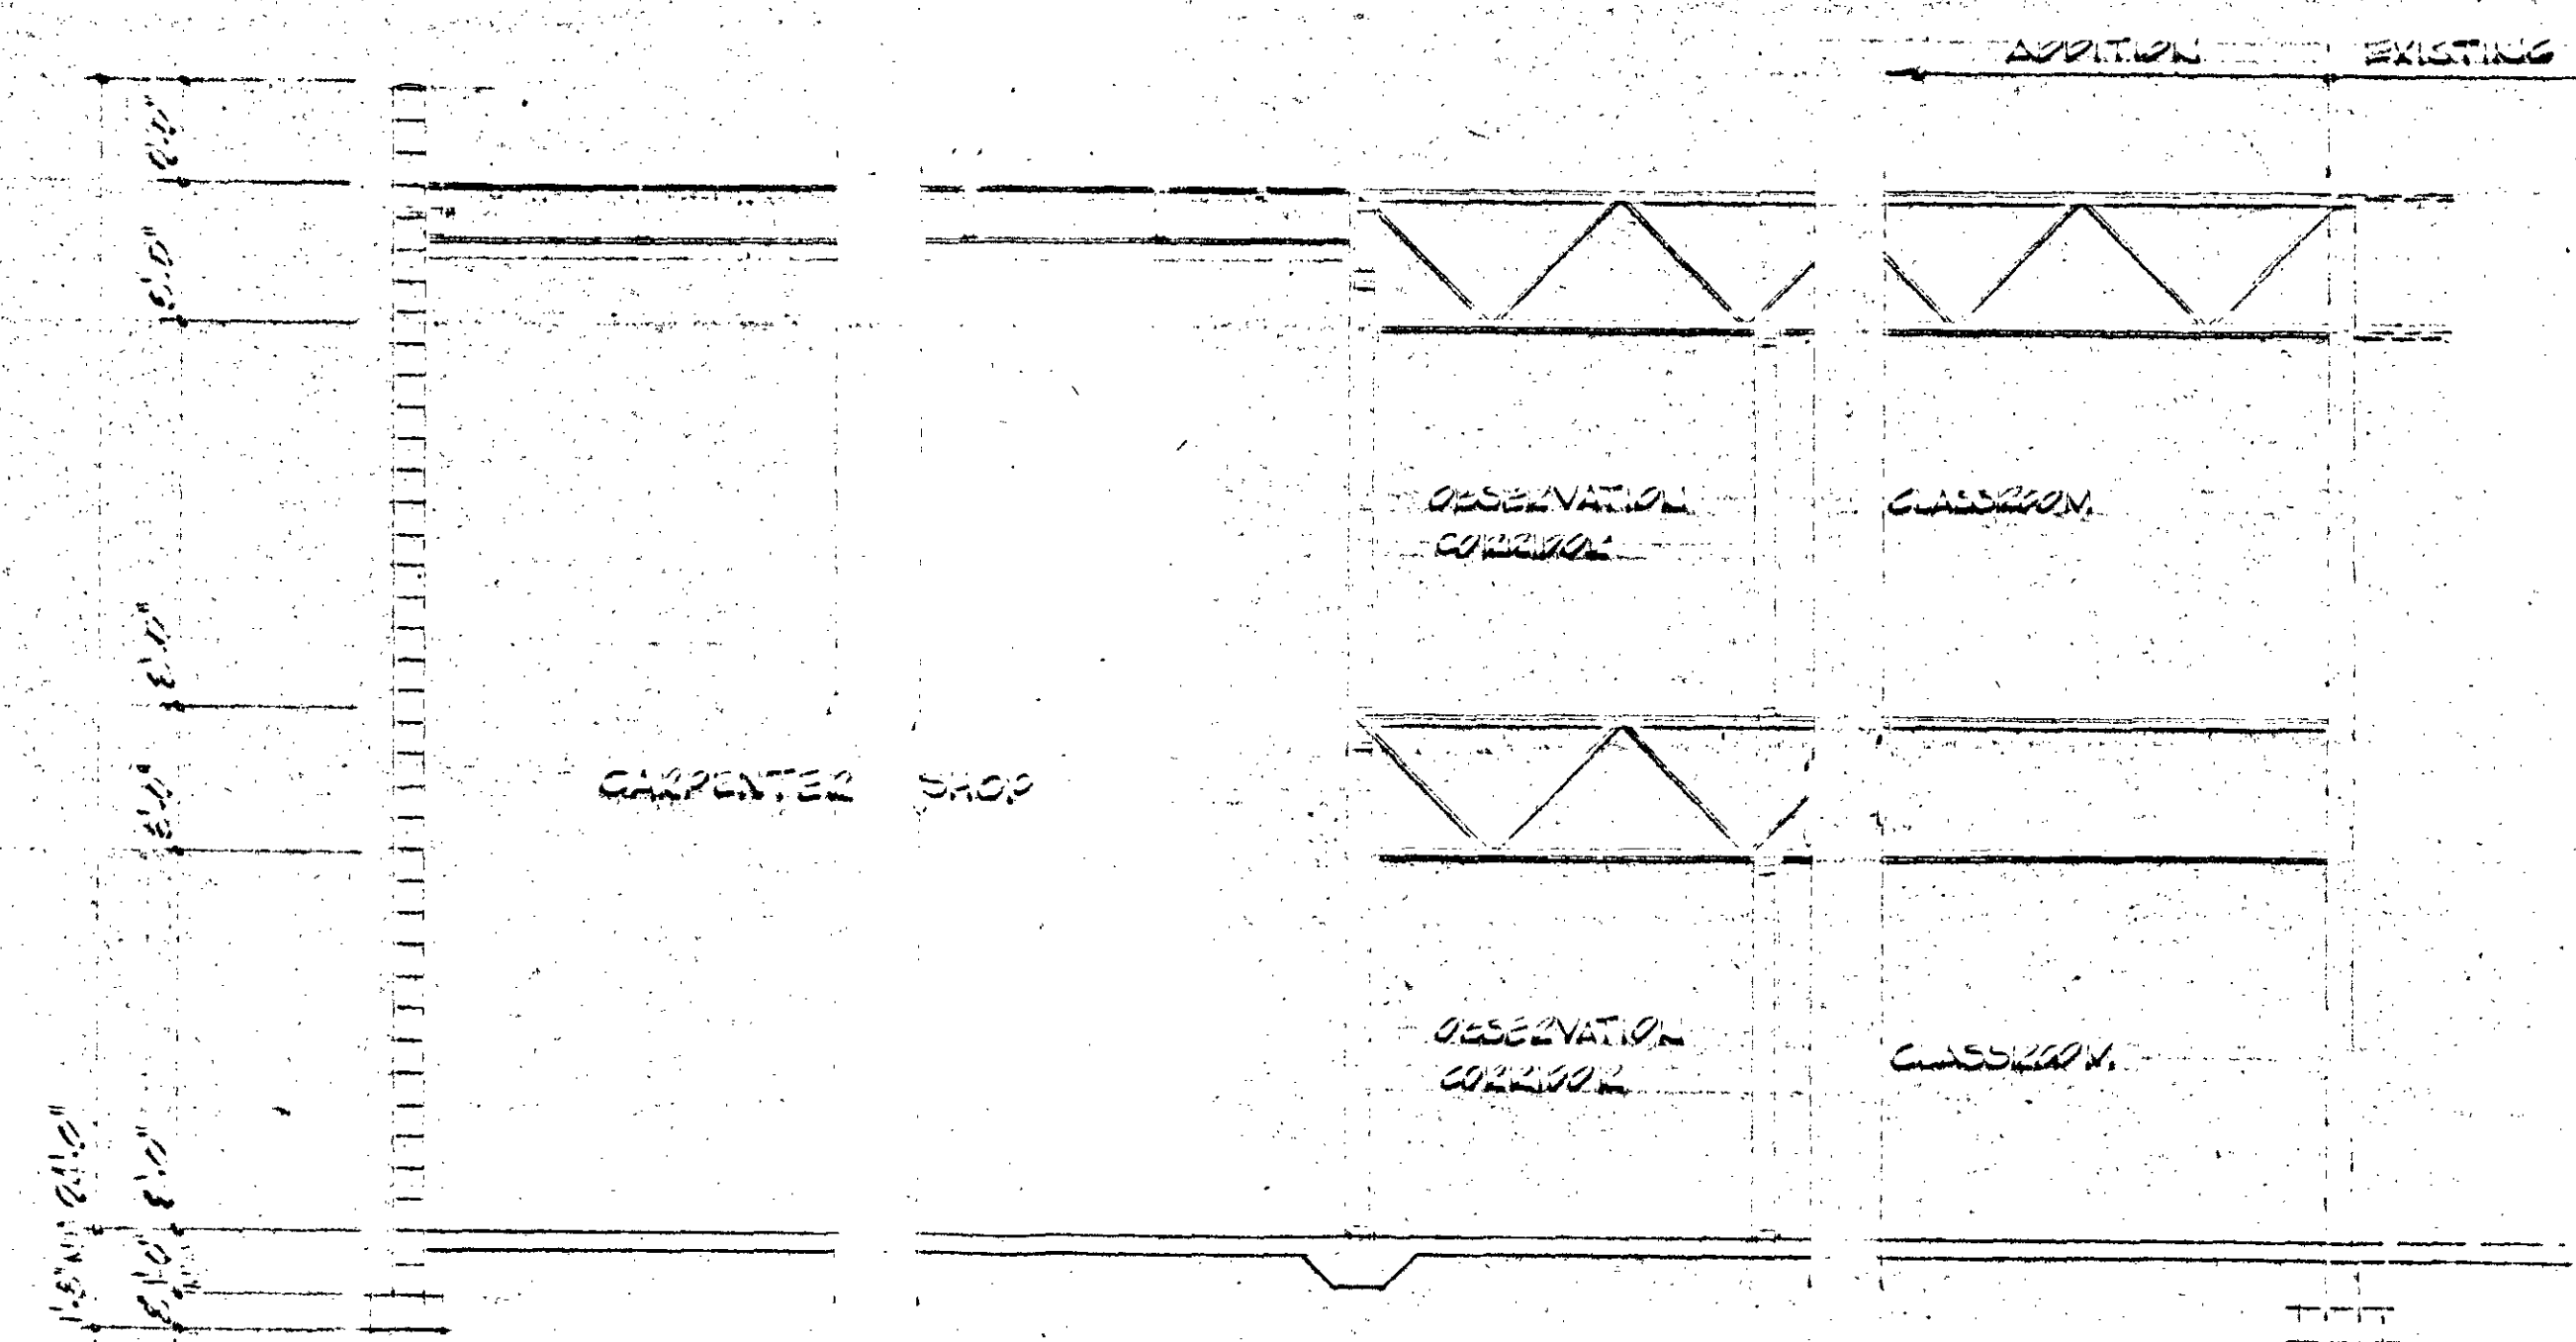

SECTION 2

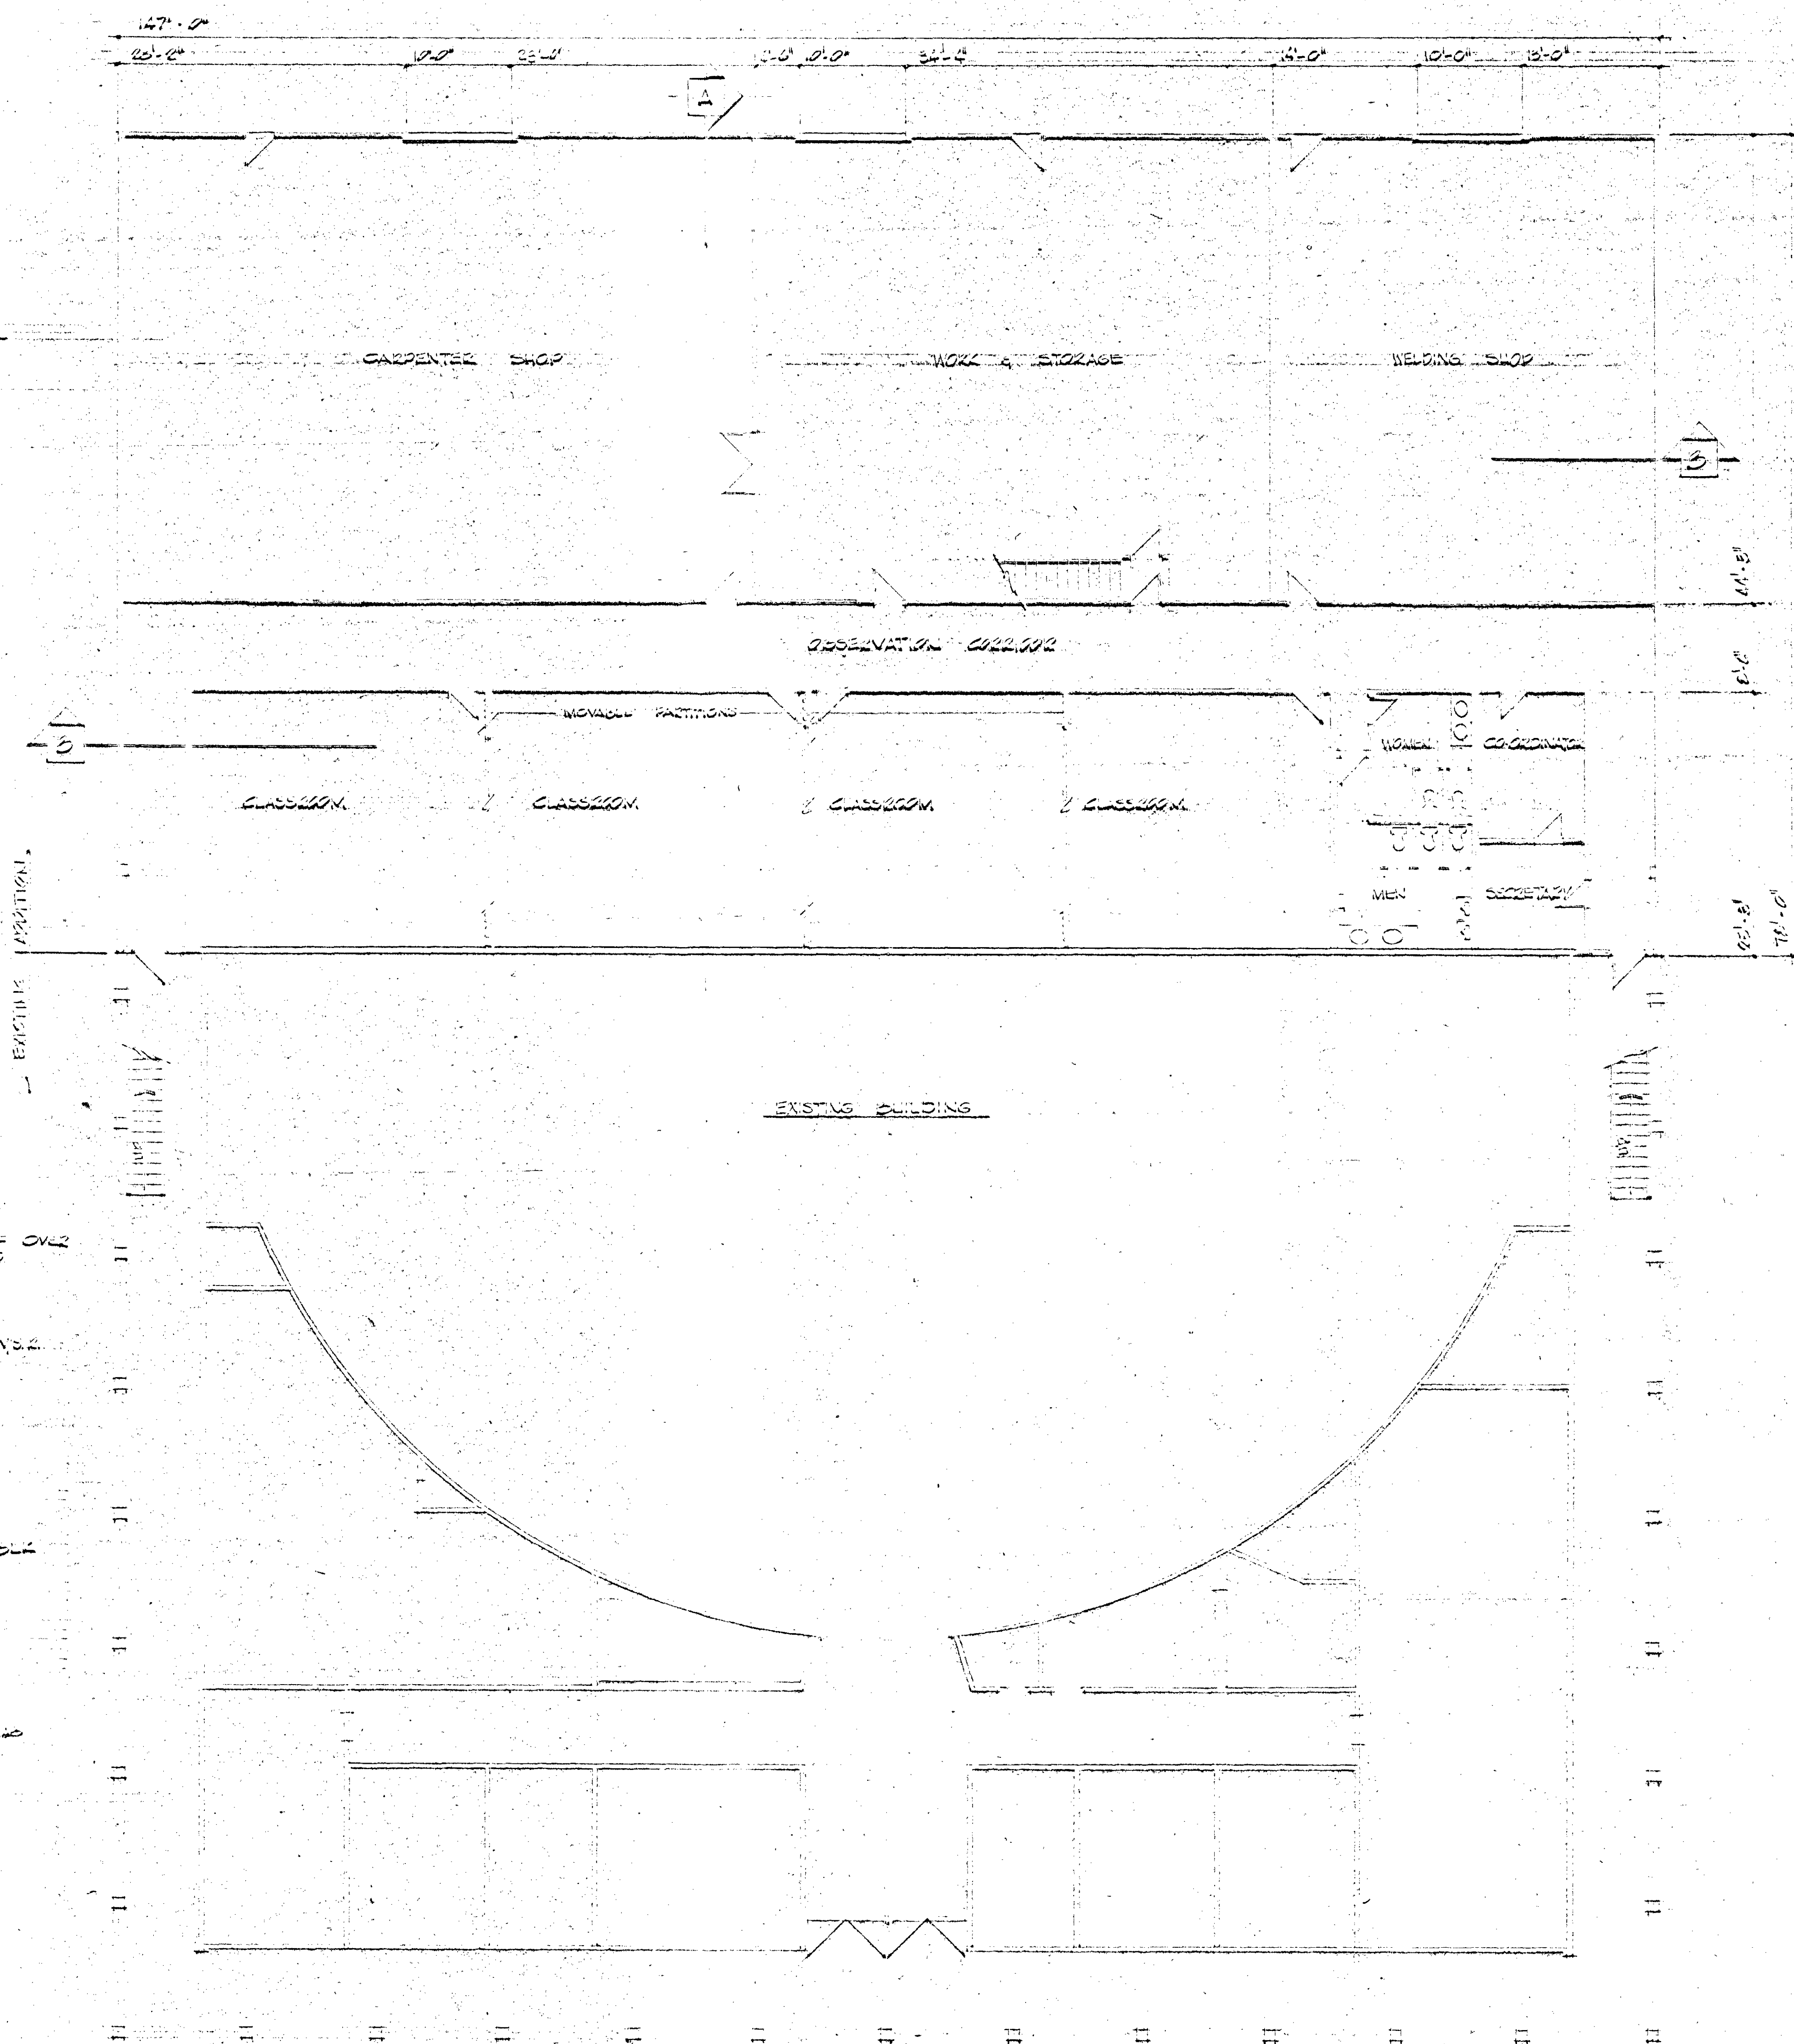

F.25 FLOOR PLAN

7

CARPENTERS TRAINING BUILDING
LAS VEGAS,
NEVADA

U.S. ARMY CORPS OF ENGINEERS
SAC, LAS VEGAS, NEVADA

3333 MARLAND PARKWAY - LAS VEGAS, NEVADA - 89103

7-1-63

[Home](#)
[About Us](#)
[Contact Us](#)
[Privacy Policy](#)
[Terms of Service](#)
[FAQ](#)
[Sitemap](#)



12-11-01

13. $\frac{1}{2} - \frac{1}{2} = 0$


[Faint, illegible text from bleed-through]

6035 MONTLAND PARKWAY - LAS VEGAS, NEVADA - 89108 765 9333

PLAN

L-3304-97 Planning


LAMB BOULEVARD

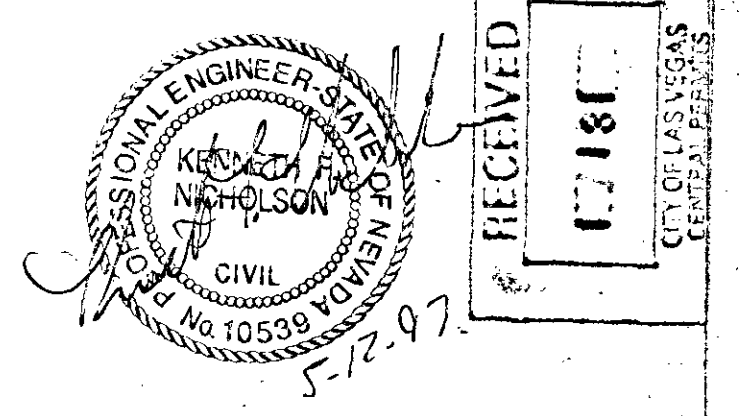

APPROVED
By *Robert R. Smith, Jr.*
CIVIL
CITY OF LAS VEGAS

PARKING LOT STRIPING PLAN
SOUTHERN CALIFORNIA-NEVADA
REGIONAL COUNCIL OF CARPENTERS
501 N. LAMB BOULEVARD

SCALE: 1" = 40'

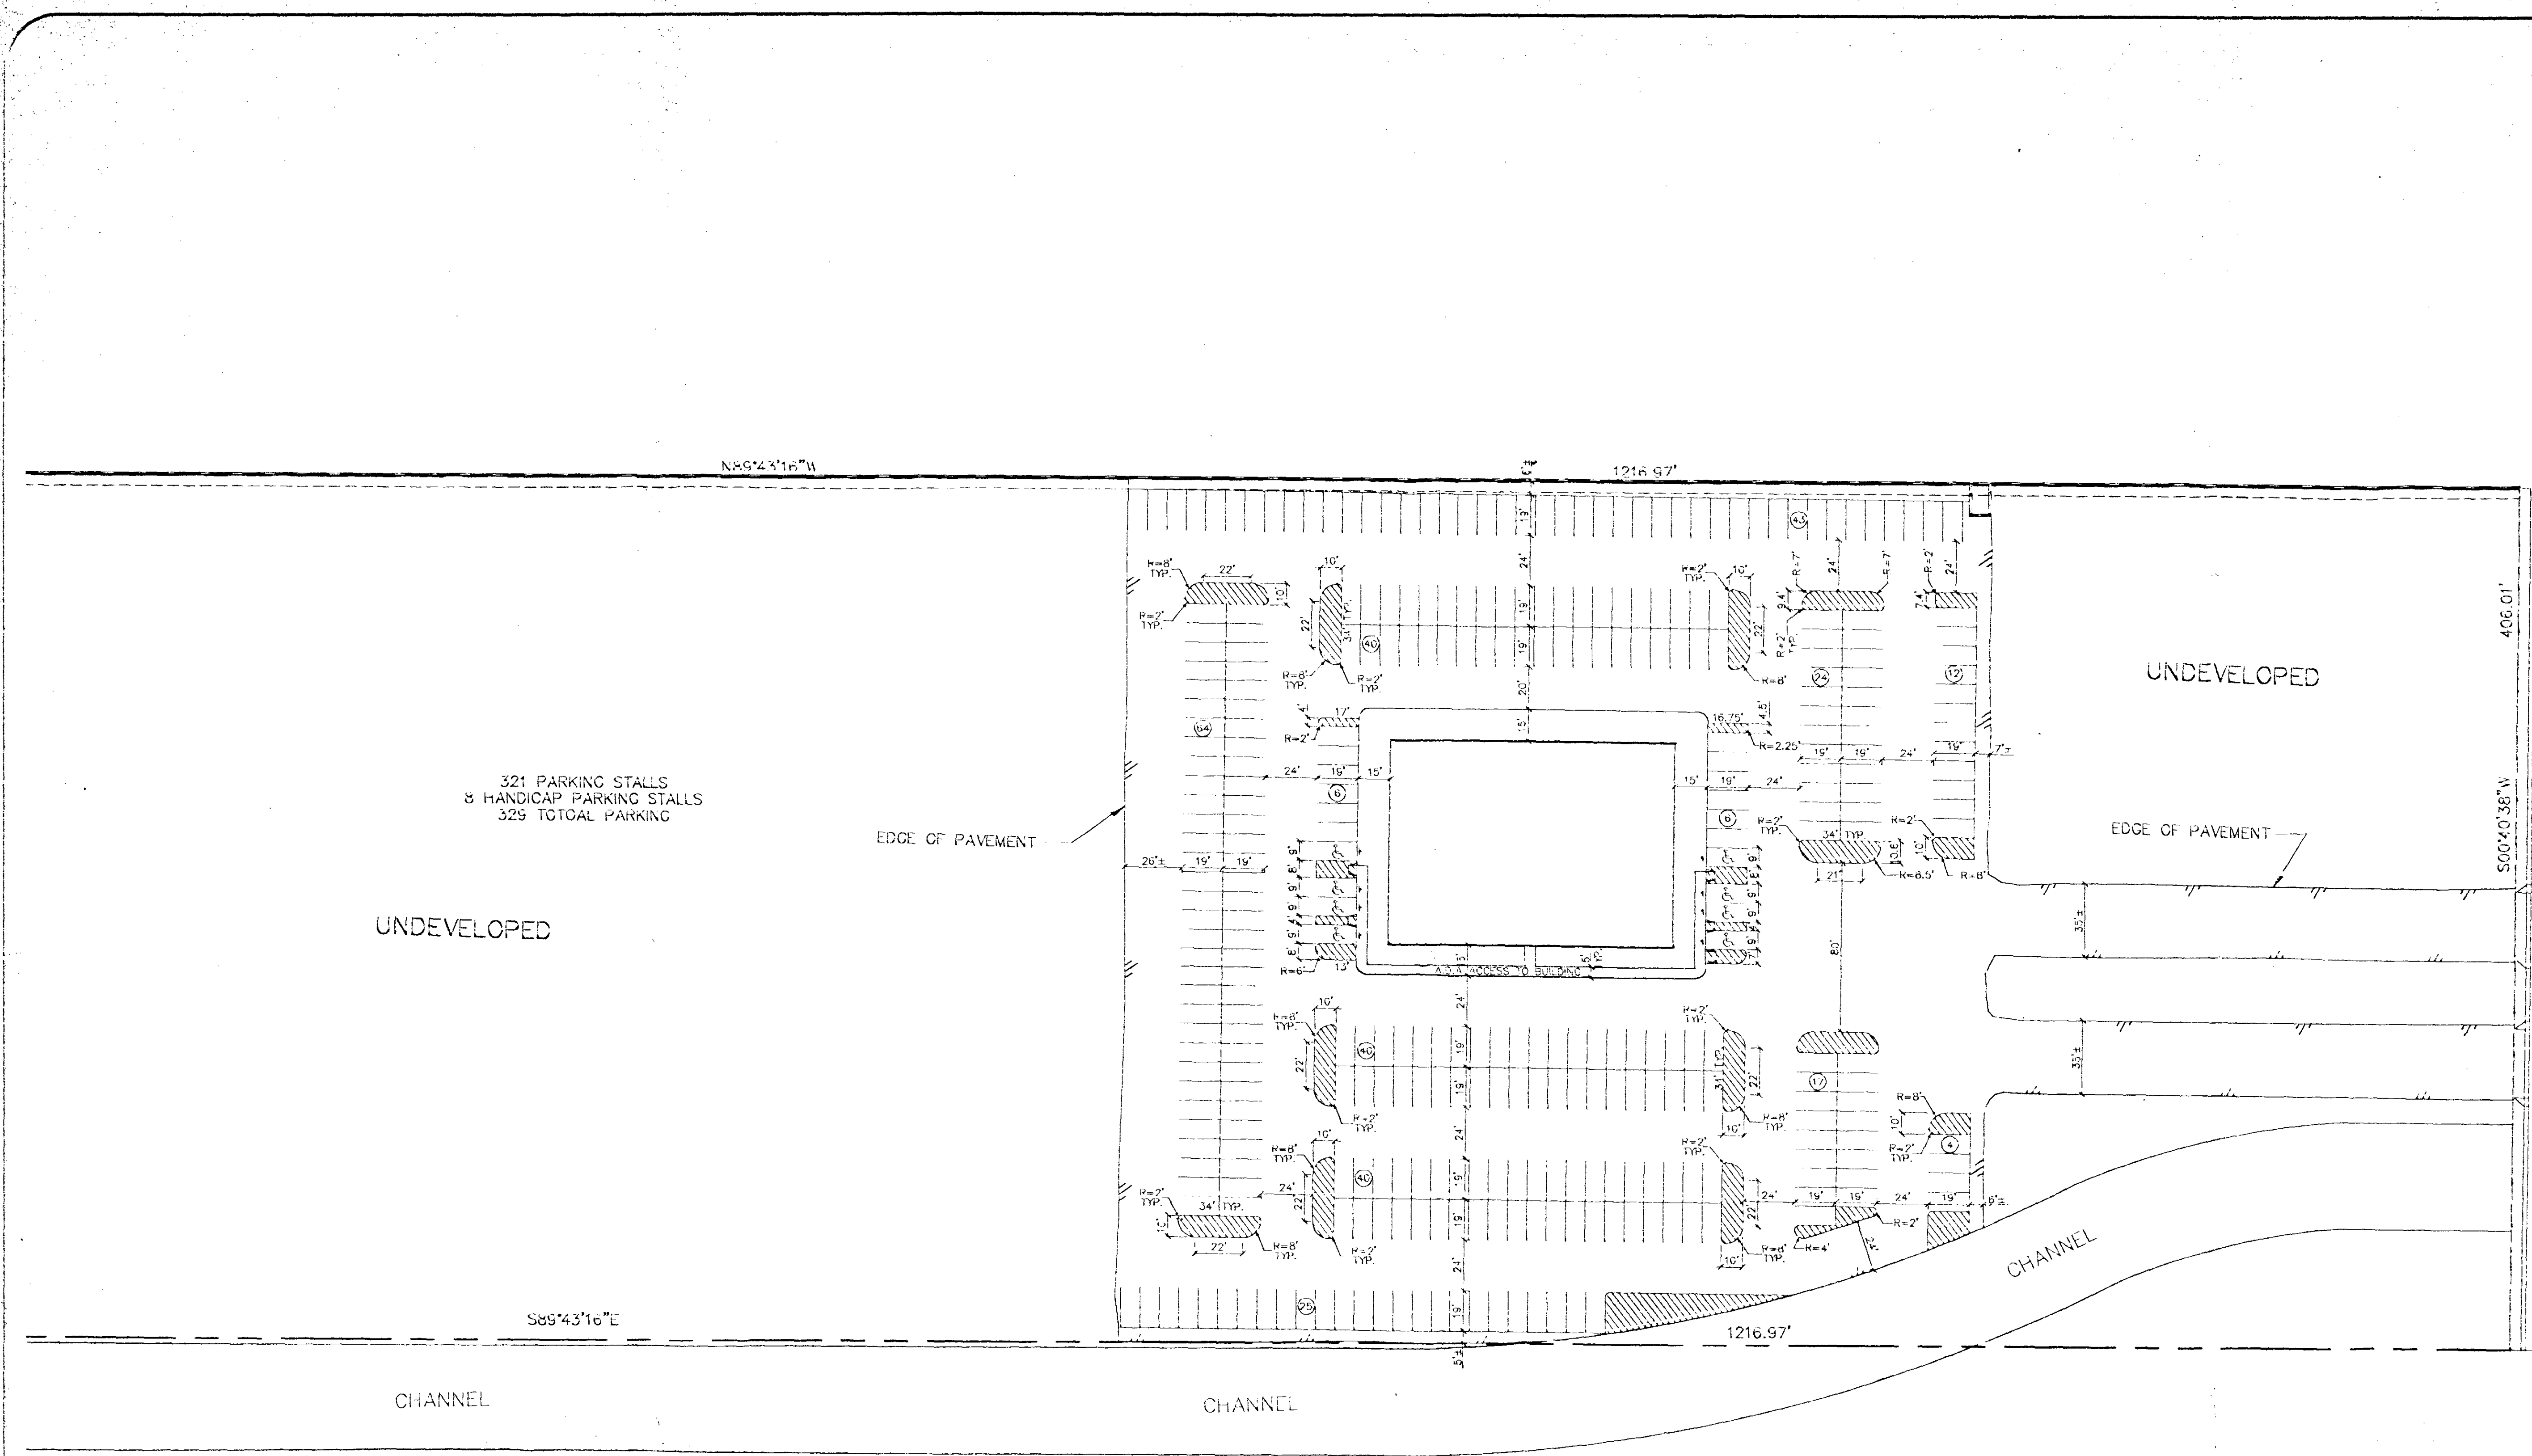

321 PARKING STALLS
& HANDICAP PARKING STALLS
329 TOTAL PARKING

UNDEVELOPED

UNDEVELOPED

CHANNEL

CHANNEL

CHANNEL