


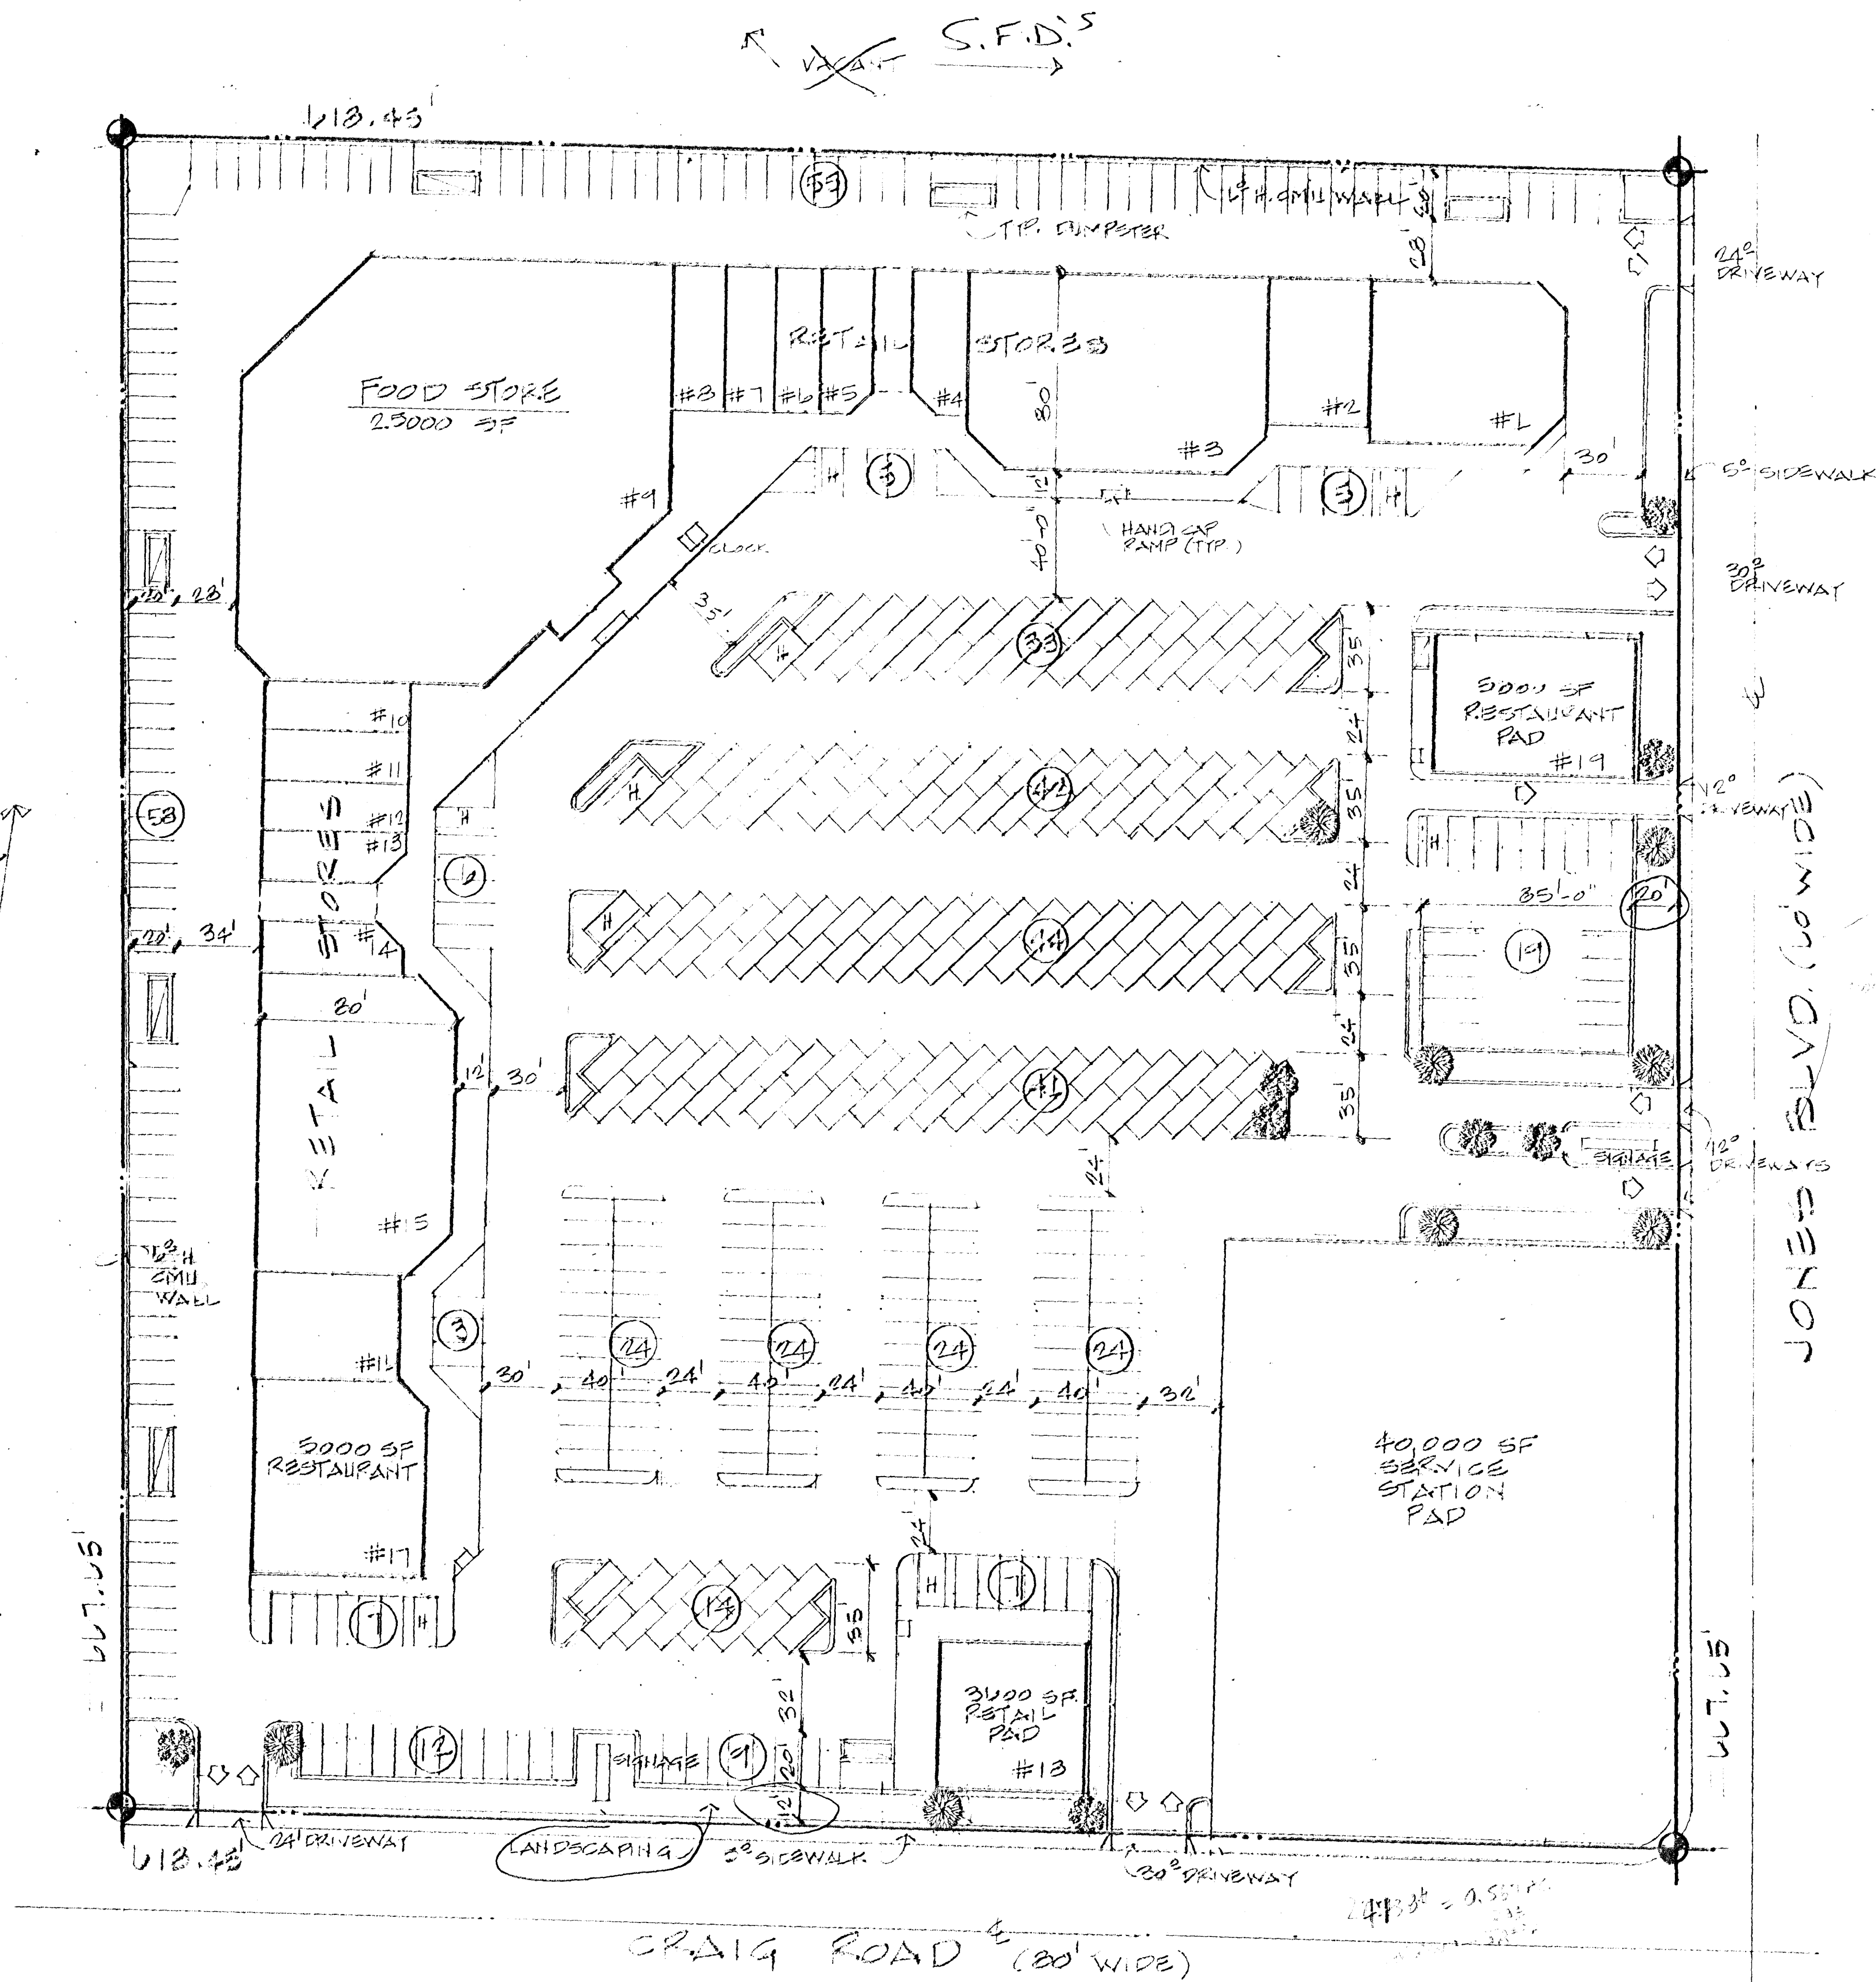

AREA TABULATION

LOT 3 23 412,125 SF 9.48 ACRES

BUILDING:

SERVICE STATION

RESTAURANT

#1 PAD 3,000 SF

#17 3,000 SF

FOOD STORE #9

RETAIL STORES

#1 3,000 SF

#2 2,400 SF

#3 15 1,400 X 23 13,300 SF

#4 13 14 1,150 X 43 4,900 SF

#5 13 10 1,150 X 43 4,900 SF

#6 12 1200 X 10 1,200 SF

#16 2,520 SF

TOTAL RETAIL STORES

40,320 SF

75,520

PARKING

RESTAURANT

FOOD STORE

RETAIL STORES

PROVIDED -

TOTAL SPACES

400

SIGNAGE HGT. - NO MAXIMUM

LIMIT TO DATE


SITE PLAN

SCALE: 1" = 40'


PREPARED BY:

OWNER: JENNIFER R. GLEASON TRUSTEES
9600 INDUSTRIAL AVENUE
2ND FLOOR
DENVER, CO 80202

2-14-85 PC 11/1/90
Staff copy

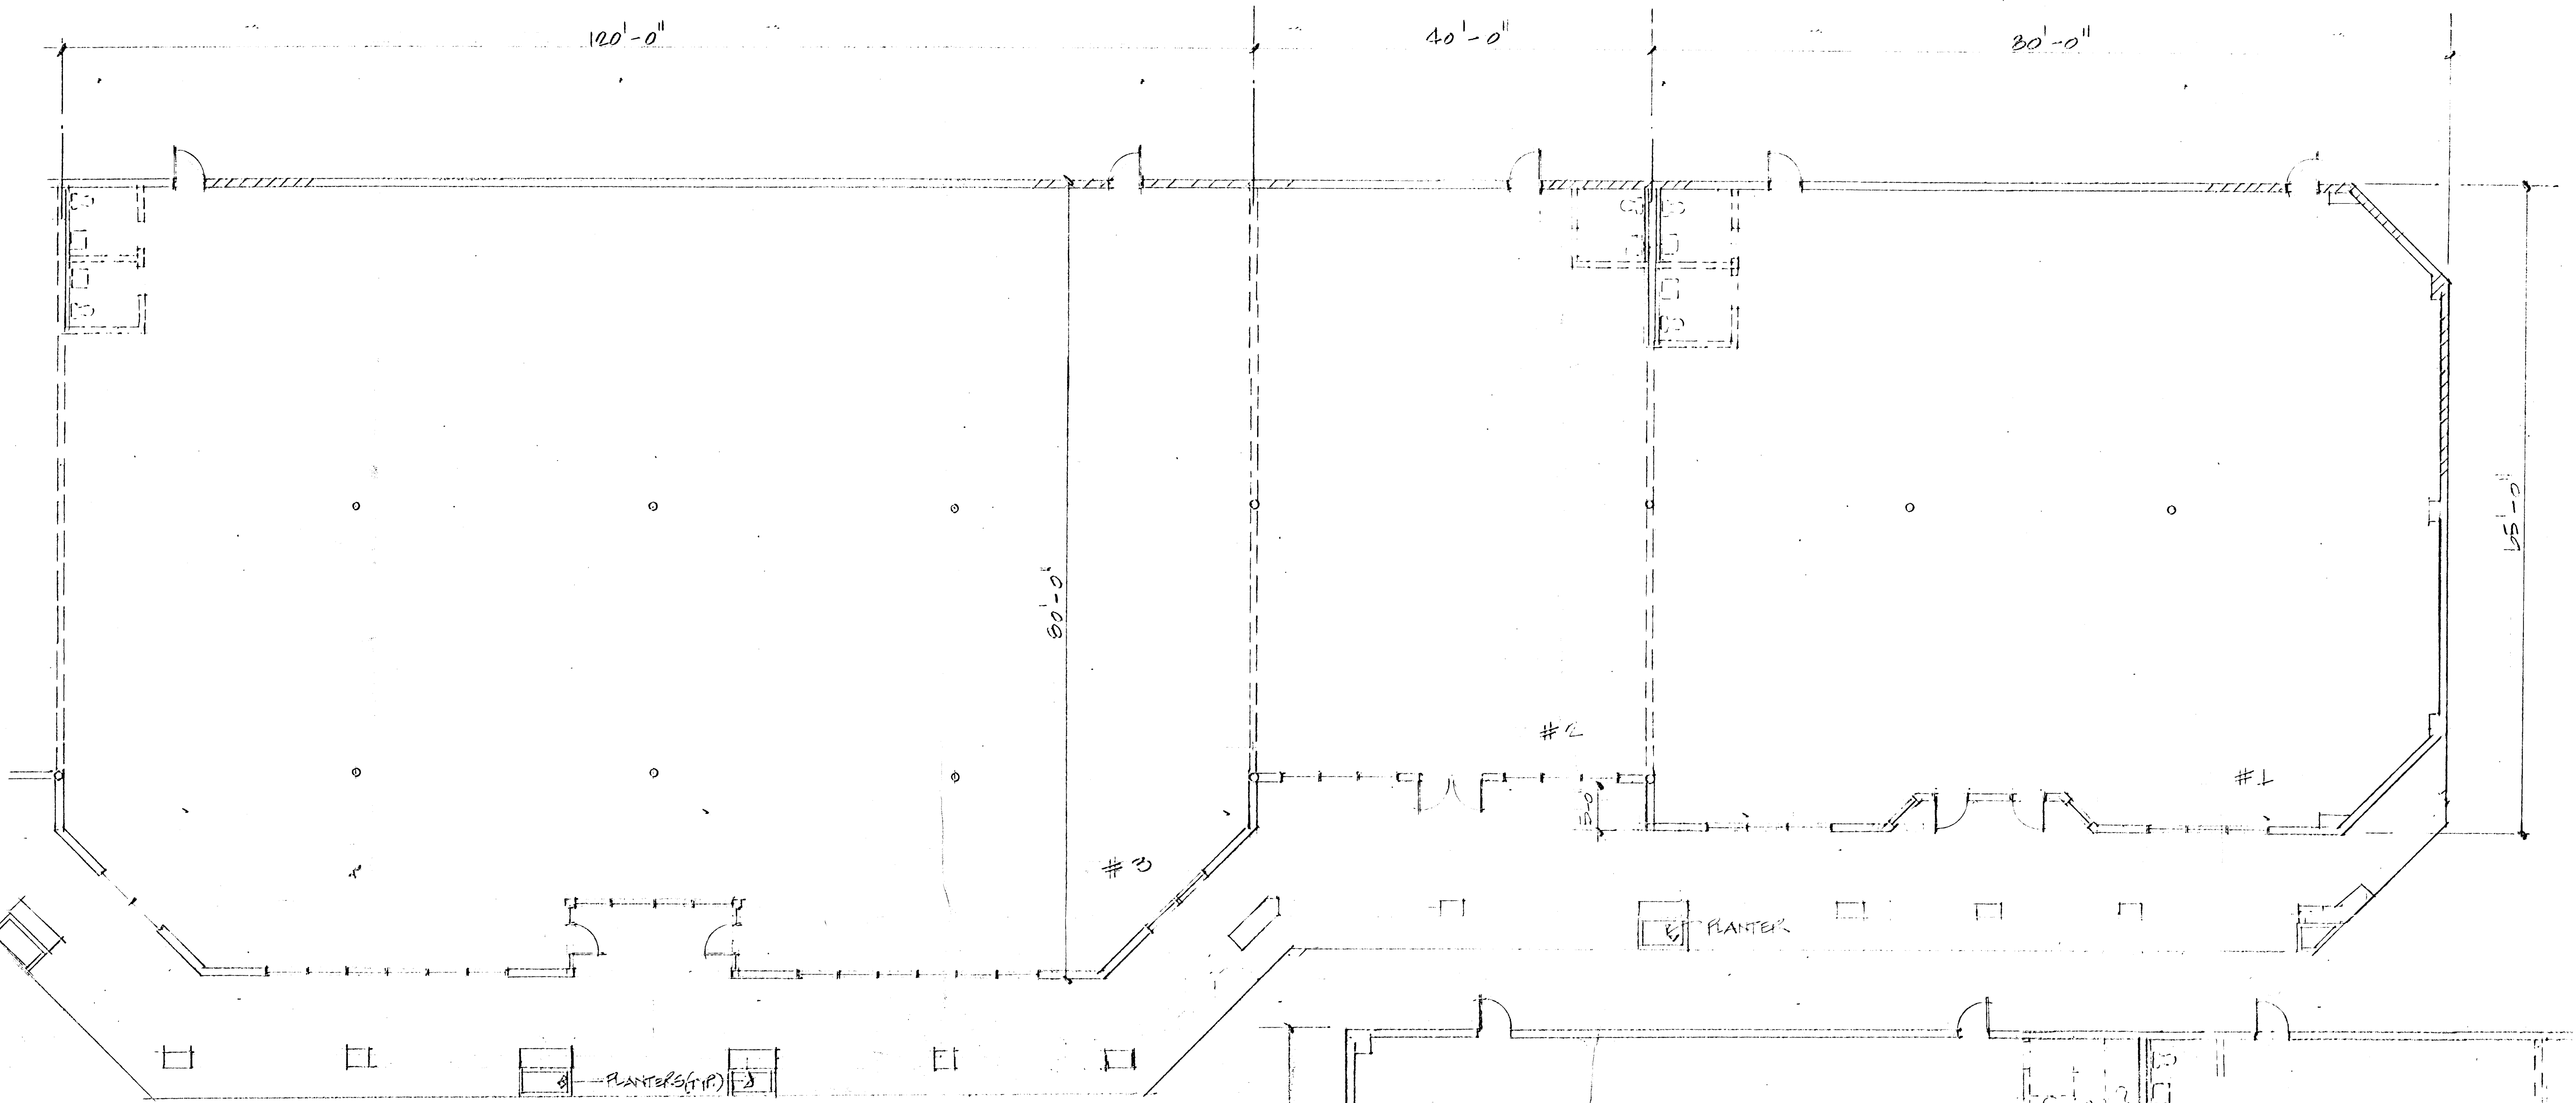

FLOOR PLANS - #1, 2, #3
SCALE: 1/8" = 1'-0"

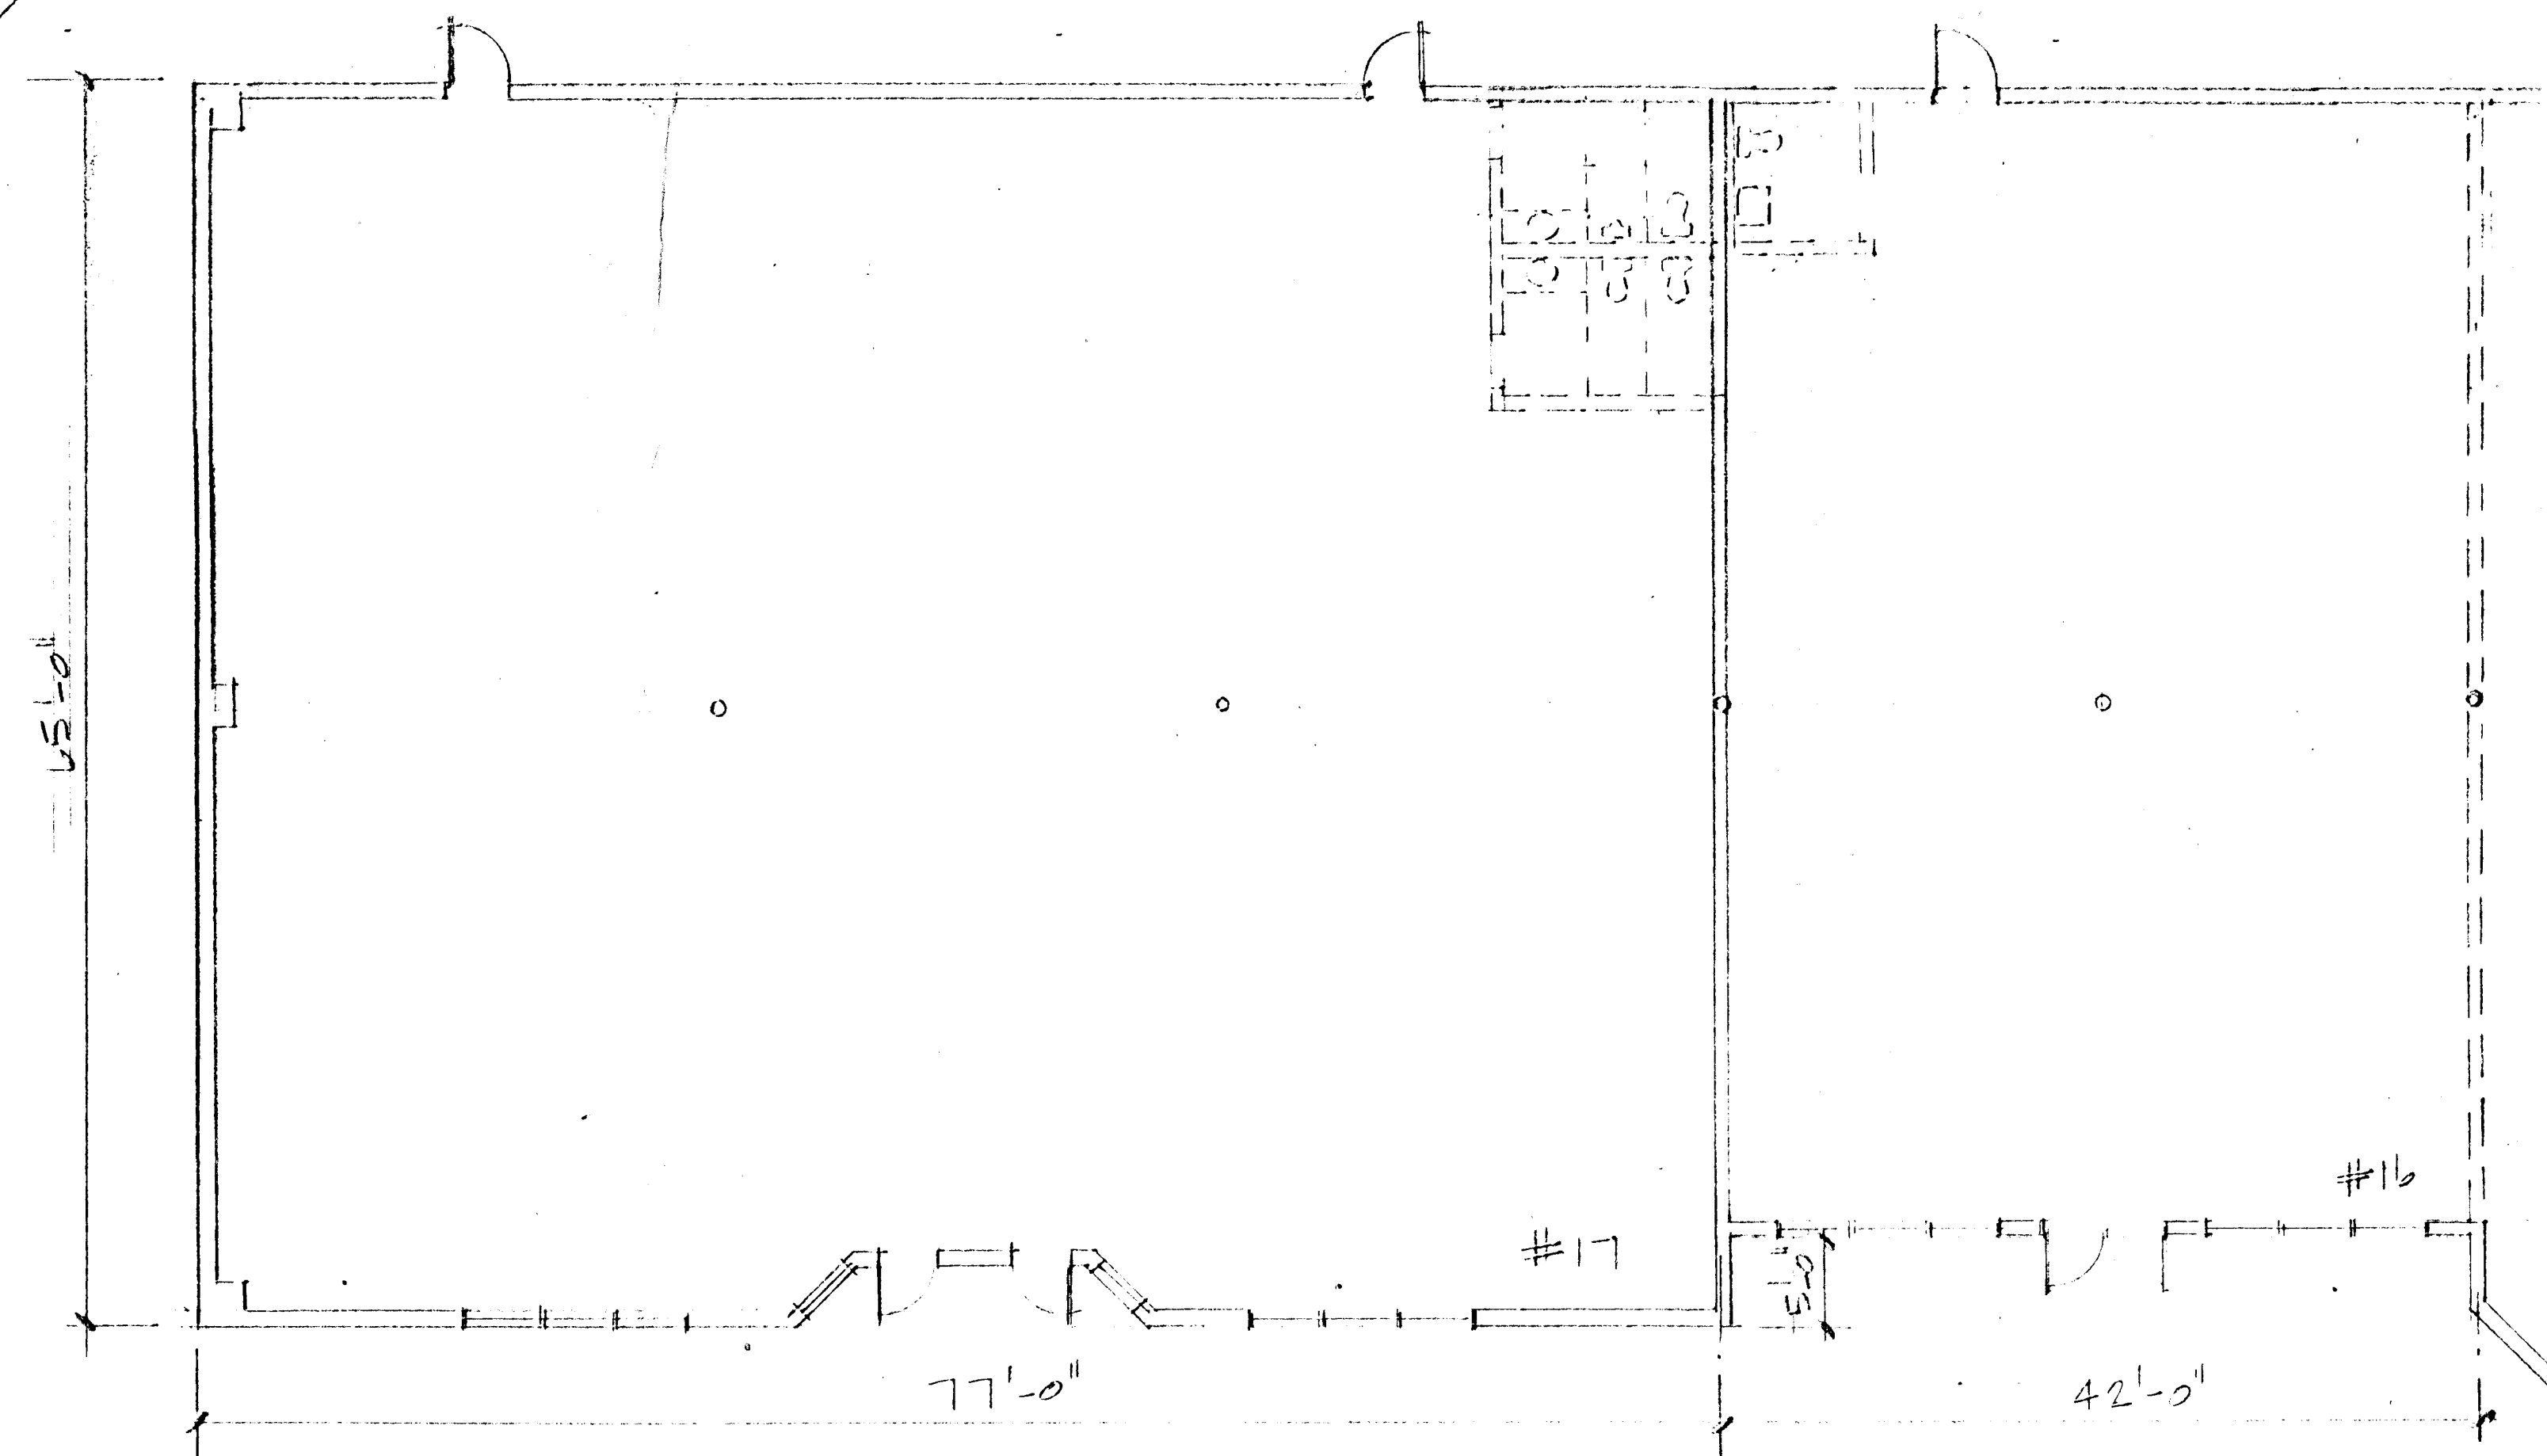

FLOOR PLANS - #16, #17
SCALE: 1/8" = 1'-0"


2-140-89 PC 11/1/89

Staff Copy
DATE 10/4/09
JOB #
SCALE
DRAWN BY: AZ

OWNER: R. GRAYSON TRUSTEE
KENNETH
90 PRUDENTIAL HALLMARK REALTY
8820 W. SARARA AVE. LAS VEGAS, NV 89101-1000
CRAIG ROAD & JONES BLVD.
RETAIL CENTER

PREPARED BY:
DESIGN GROUP
4320 W. DESERT INN
LAS VEGAS, NEVADA 89102
671-5394


2015

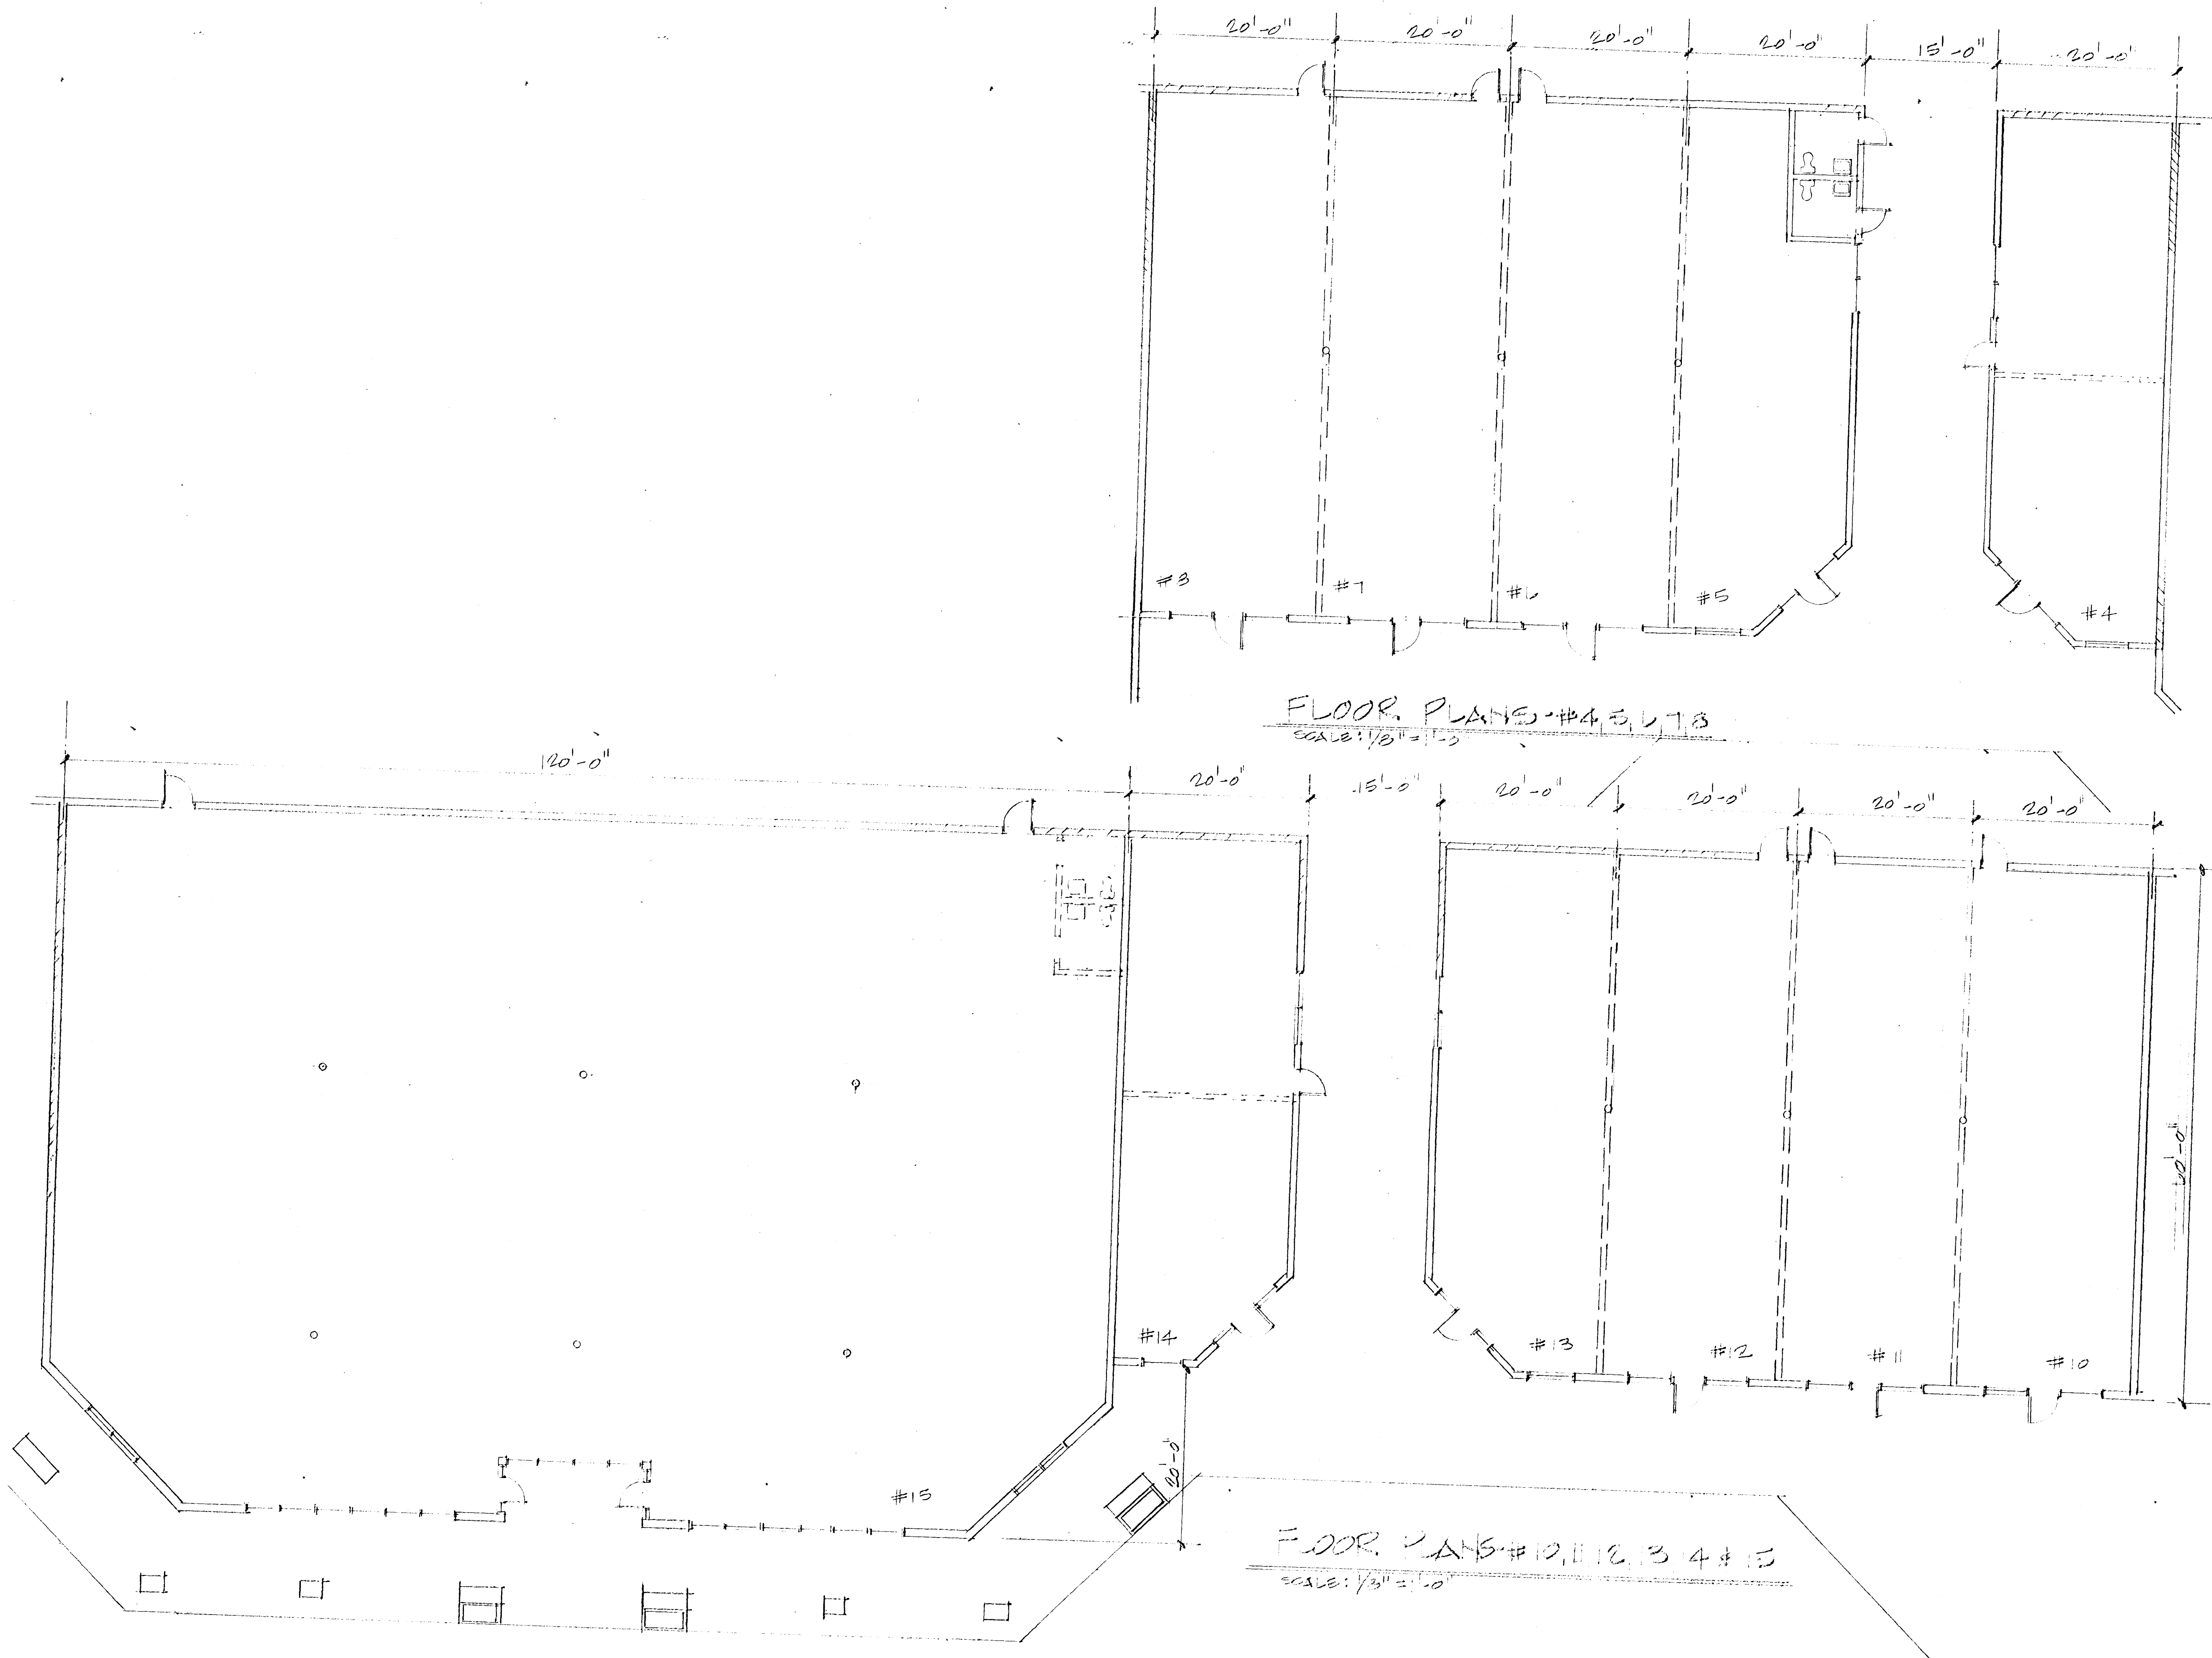

PREPARED BY:
AZ DESIGN GROUP
4220 W. DESERT INN
LAS VEGAS, NEVADA 89102
871-5314

OWNER:
KENNETH B. GRAYSON, TRUSTEE
50 PRUDENTIAL-HALLMARK REALTY
5520 W. SARARA AVE., LAS VEGAS, NV 89102
CRAIG ROAD & JONES BLVD.
30 FT.



DATE 12/1/89 REVISION
JOB NO. SCALE
DRAWN BY AT

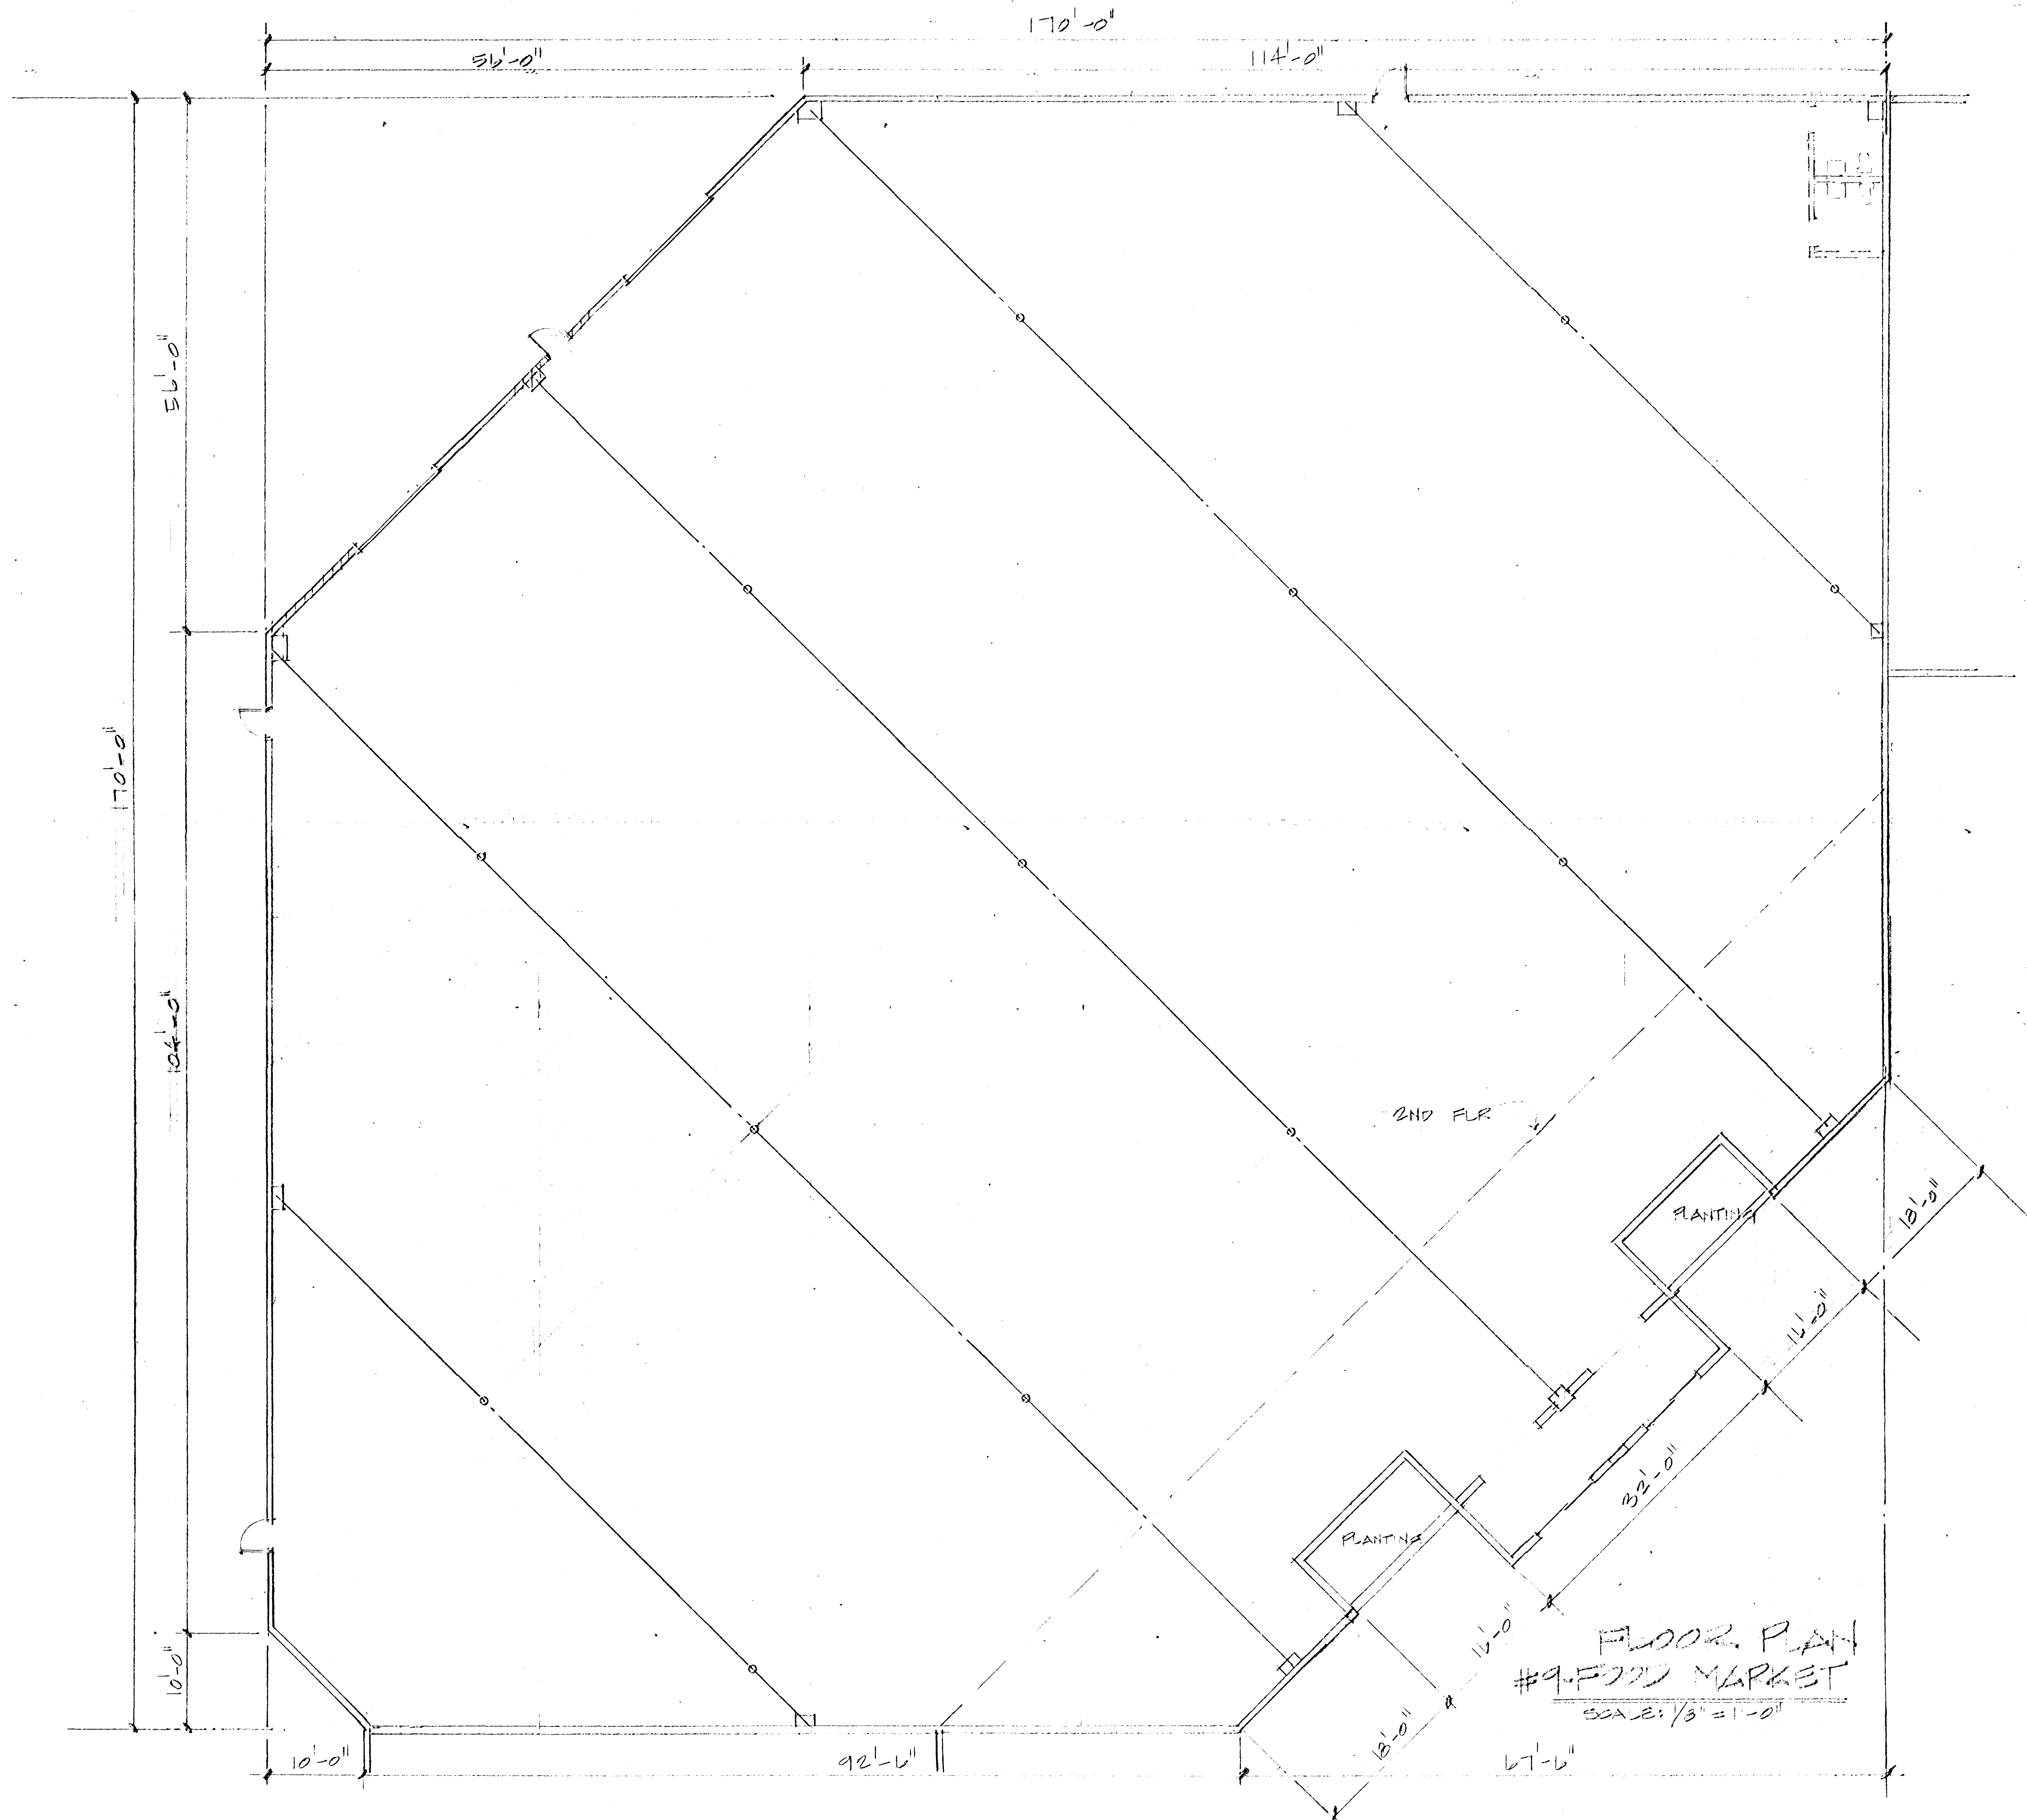

PREPARED BY:
 AZ DESIGN GROUP
 4320 W. DESERT INN
 LAS VEGAS, NEVADA 89102
 871-5394

OWNER:
 KENNETH R. GRAGON, TRUSTEE
 5000 RIVINGTON - HALLMARK REALTY (702)
 5500 W. SARARA AVE., LAS VEGAS, NV 89109
CRAG ROAD & JONES BLVD.
RETAIL CENTER

DATE 12/14/09
 NO. 10
 SCALE
 DRAWN BY AZ

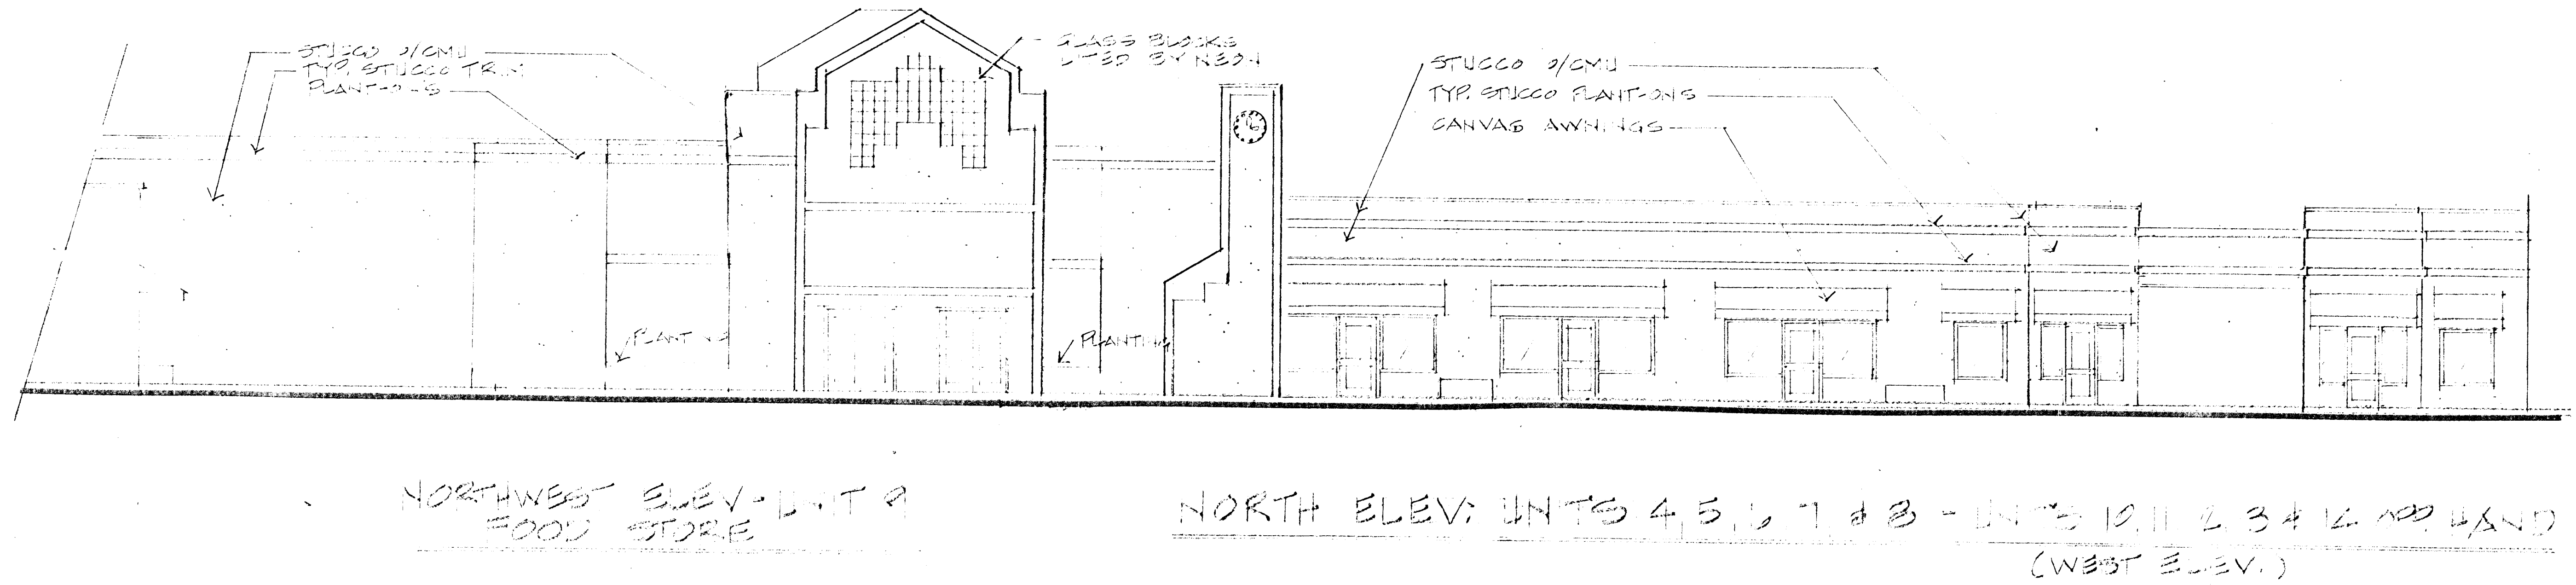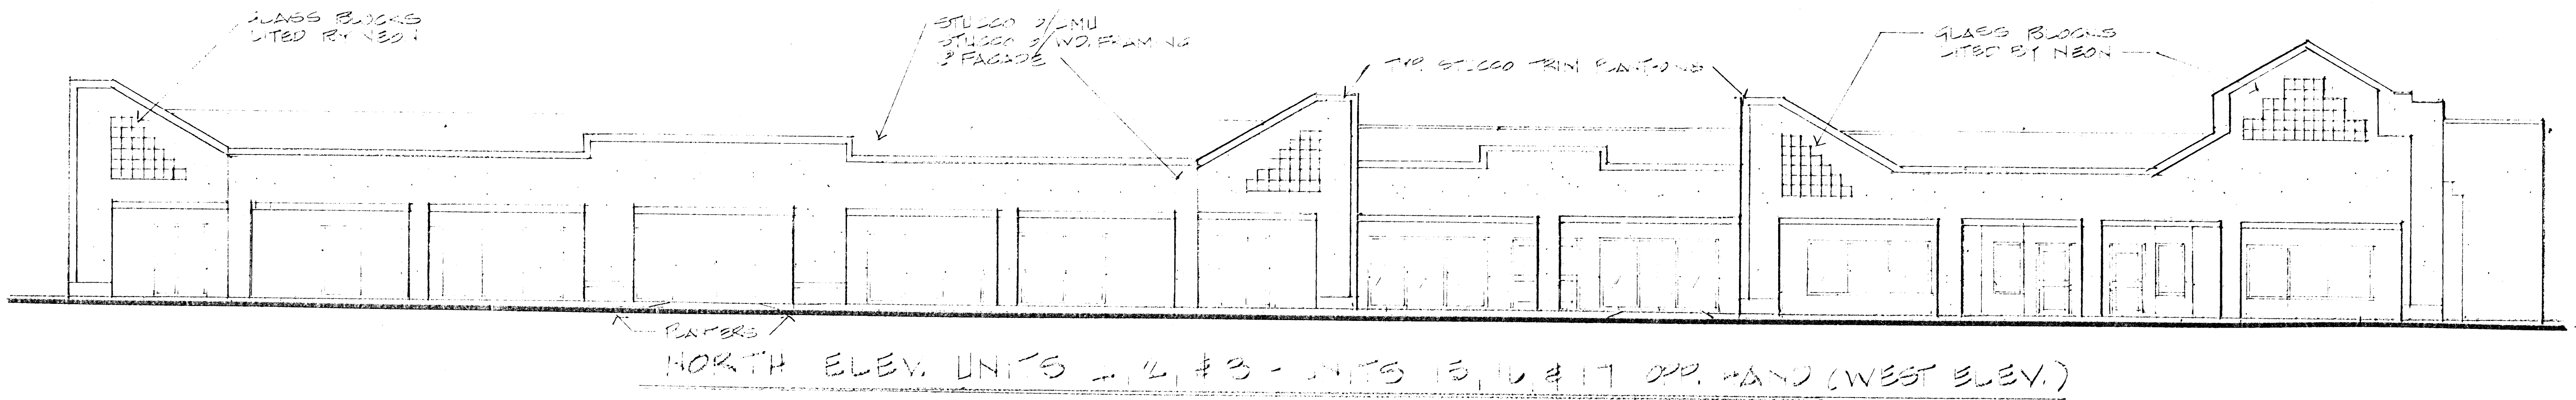

EXTERIOR ELEVATIONS

SCALE: 1/8" = 1'-0"

PREPARED BY:

AZ DESIGN GROUP
4320 W. DESERT INN
LAS VEGAS, NEVADA 89102
877-5394

OWNER:
KENNETH R. GRAYSON TRUSTEE
600 PRUDENTIAL - TALLMARE REALTY
5000 W. SAHARA AVE. LAS VEGAS, NEV 89121-1000


CRAIG ROAD & JONES BLVD.
RETAIL CENTER

2-14-89 PC 11/17/90


STAFF COPY

DATE: 12/14/89
JOB NO: 12/14/89
SCALE: 1/8" = 1'-0"
DRAWN BY: AZ


5055

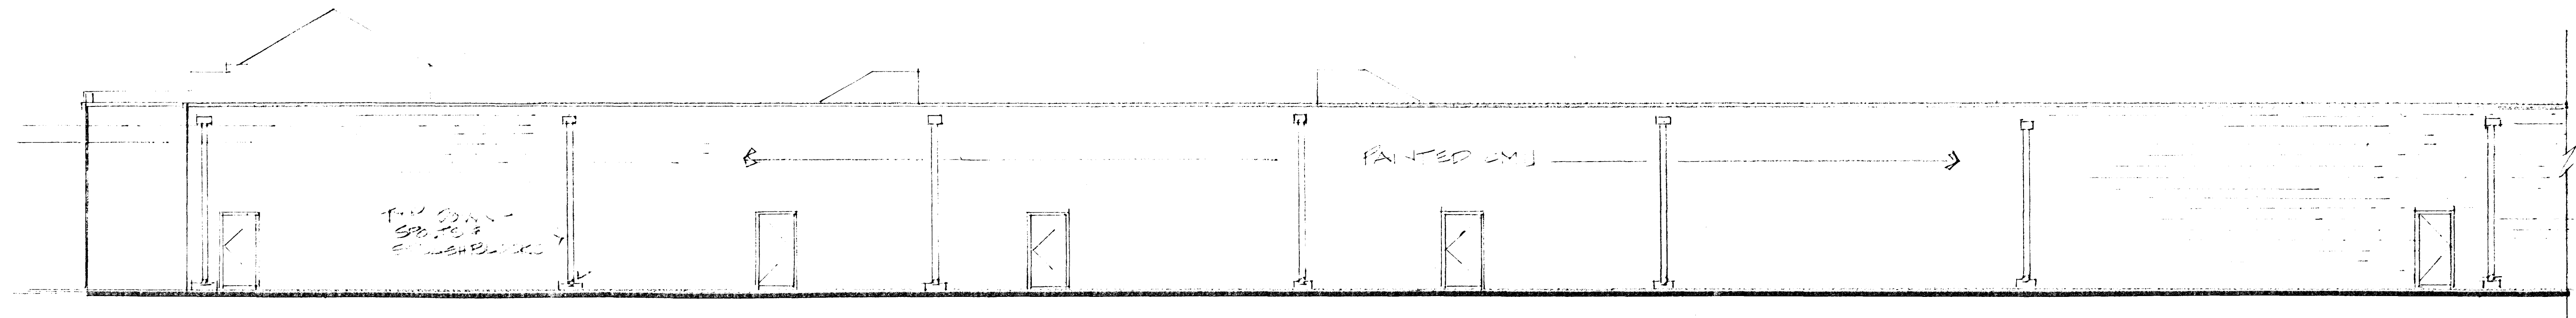


SOUTH ELEVATION (EAST ELEVATION OPP. HAND)
SCALE: 1/8" = 1'-0"

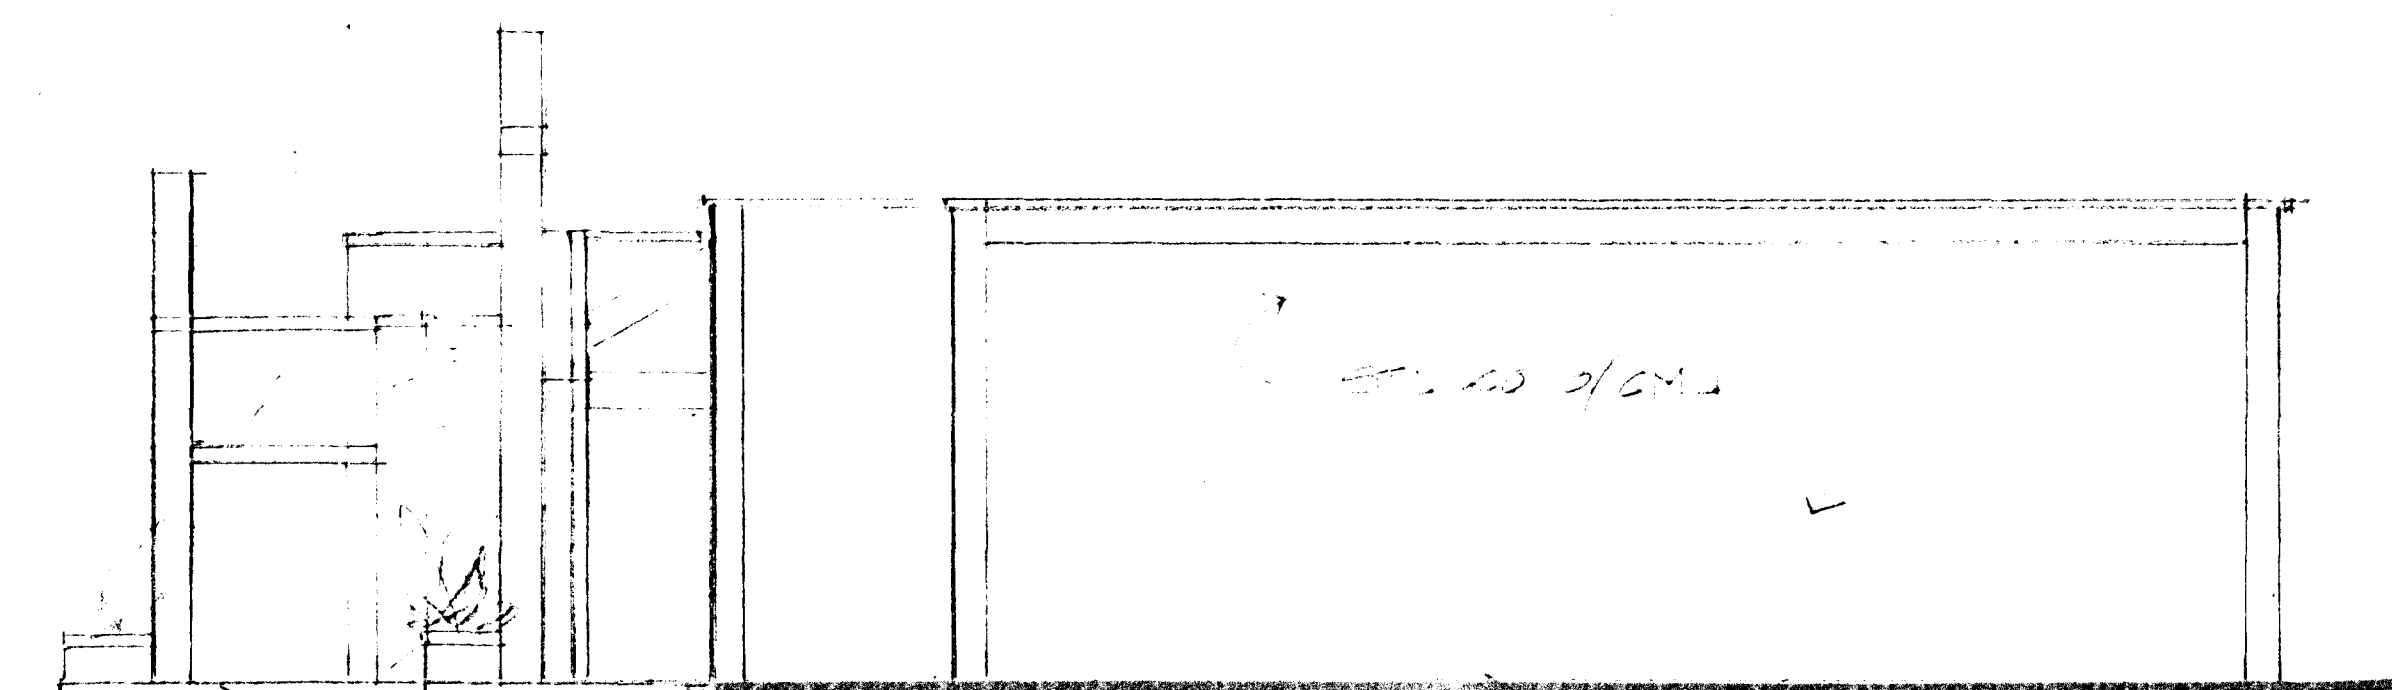

WEST SIDE ELEVATION - (NORTH OPP. HAND)
SCALE: 1/8" = 1'-0"

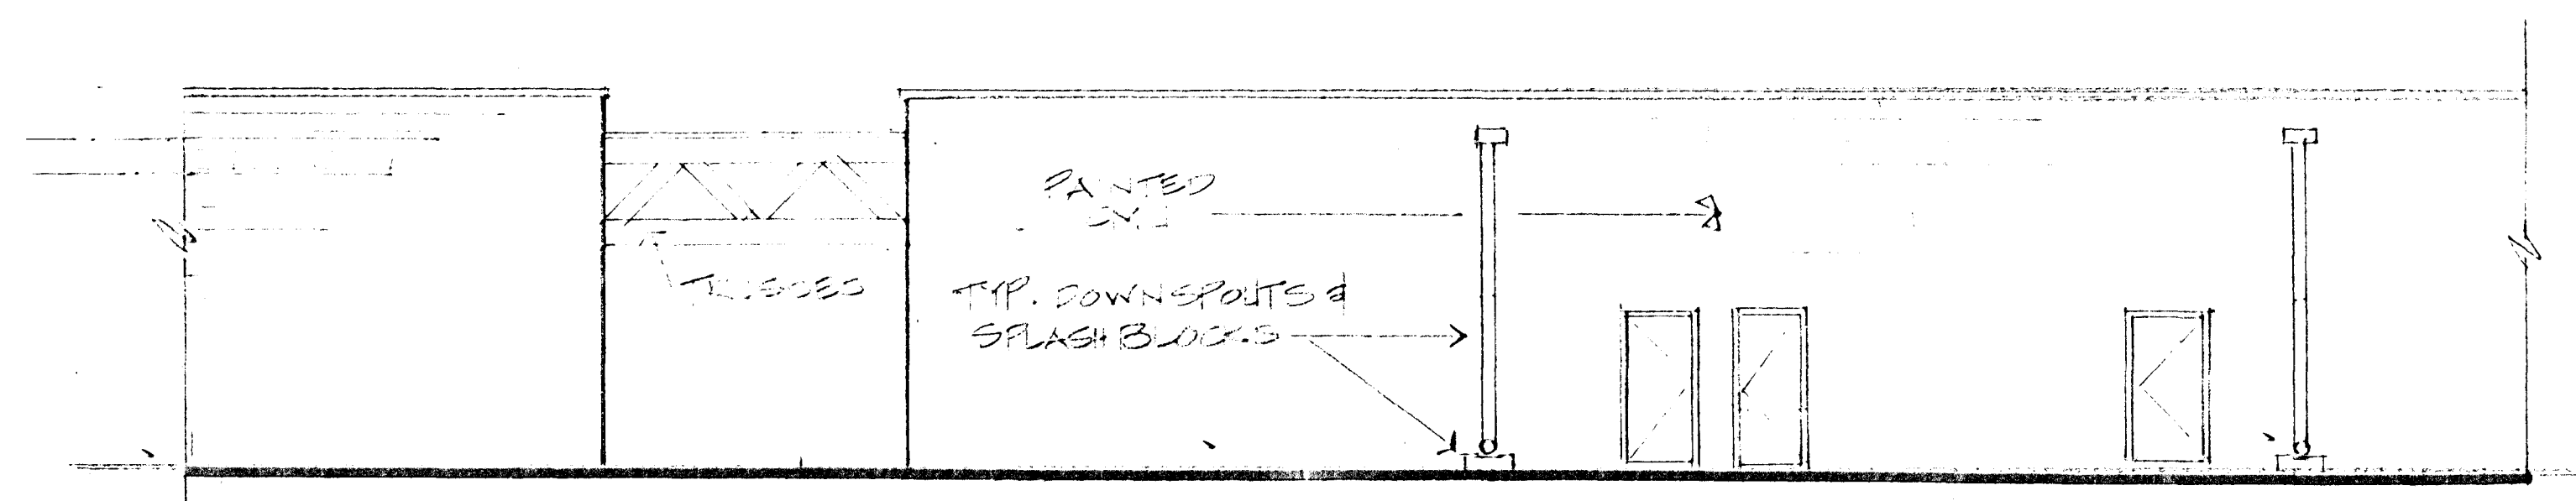

CONT'D SOUTH ELEVATION (EAST ELEVATION OPP. HAND)
SCALE: 1/8" = 1'-0"

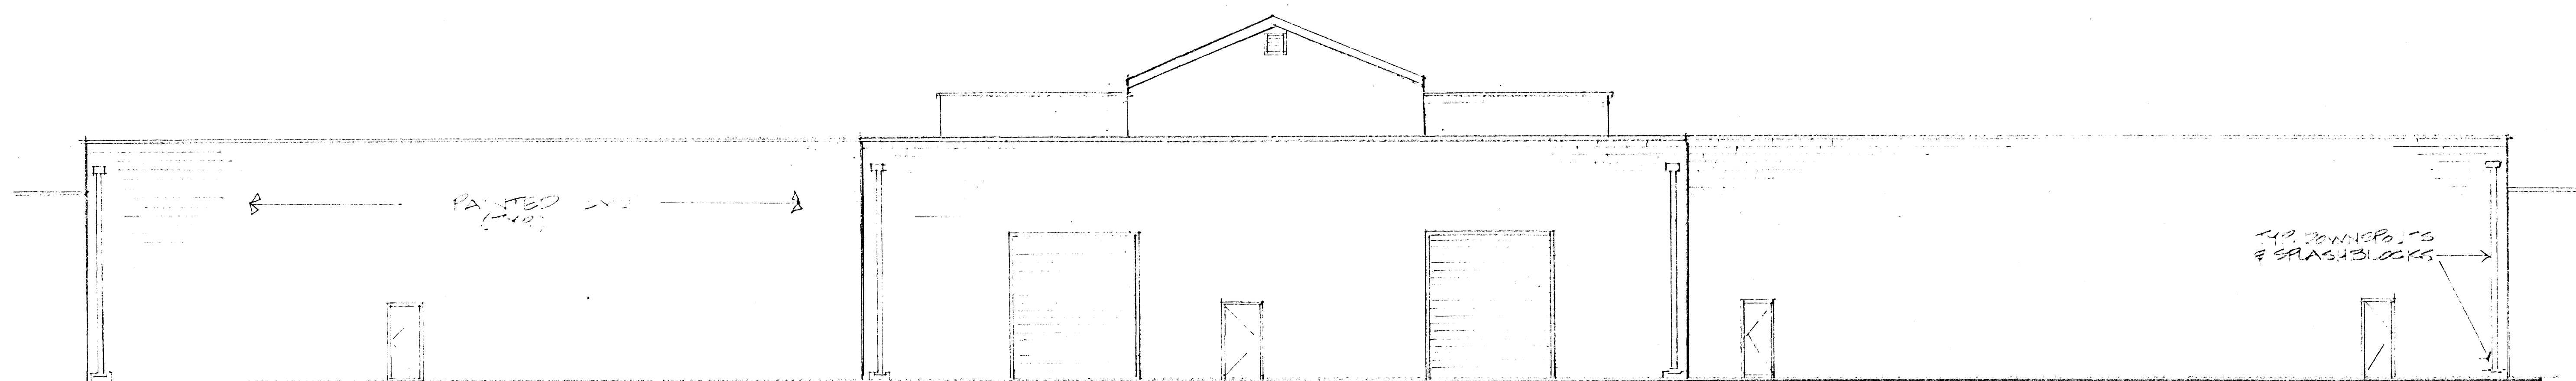


SOUTHEAST ELEVATION
SCALE: 1/8" = 1'-0"

PREPARED BY:
AZ DESIGN GROUP
4320 W. DESERT INN
LAS VEGAS, NEVADA 89102
871-5554


OWNER: R. GRAYSON TRUSTEE
KENDALL HALLMARK REALTY
8000 W. SARAZA AVE. LAS VEGAS, NV. (702) 251-1000
CRAIG ROAD & JONES BLVD.
RETAIL CENTER

STAFF COPY
DATE 12/20/89
JOB NO. 89-001
SCALE
DRAWN BY AZ

6056

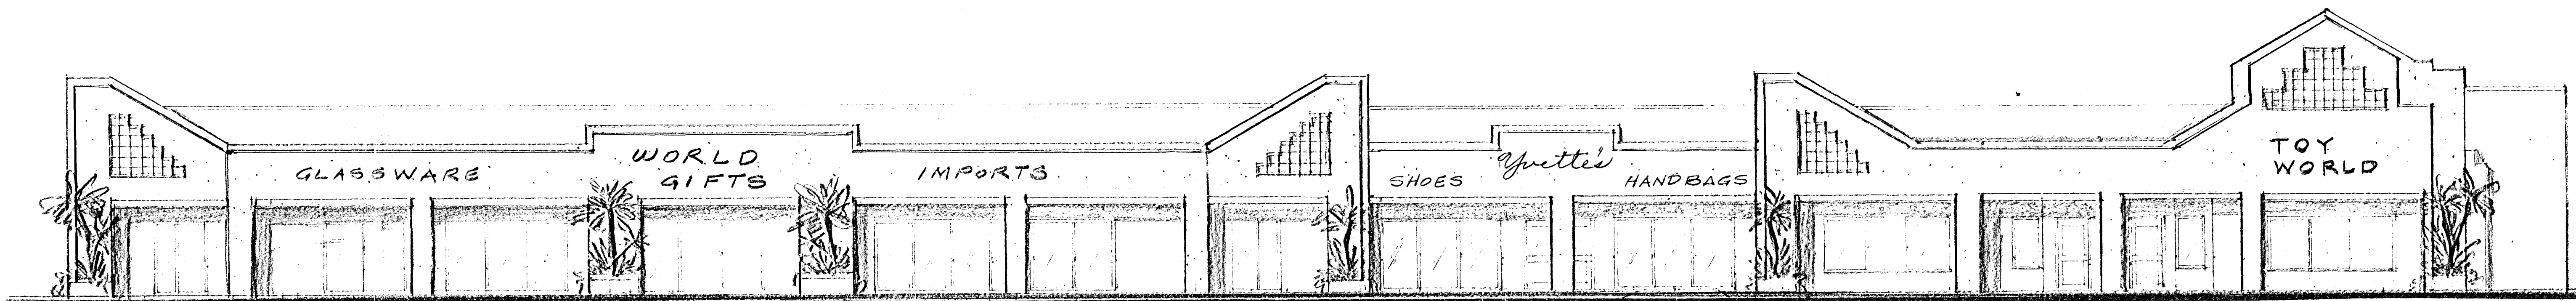

UNITS 1, 2, & 3 - UNITS 13, 16, & 17 OPP. HAND

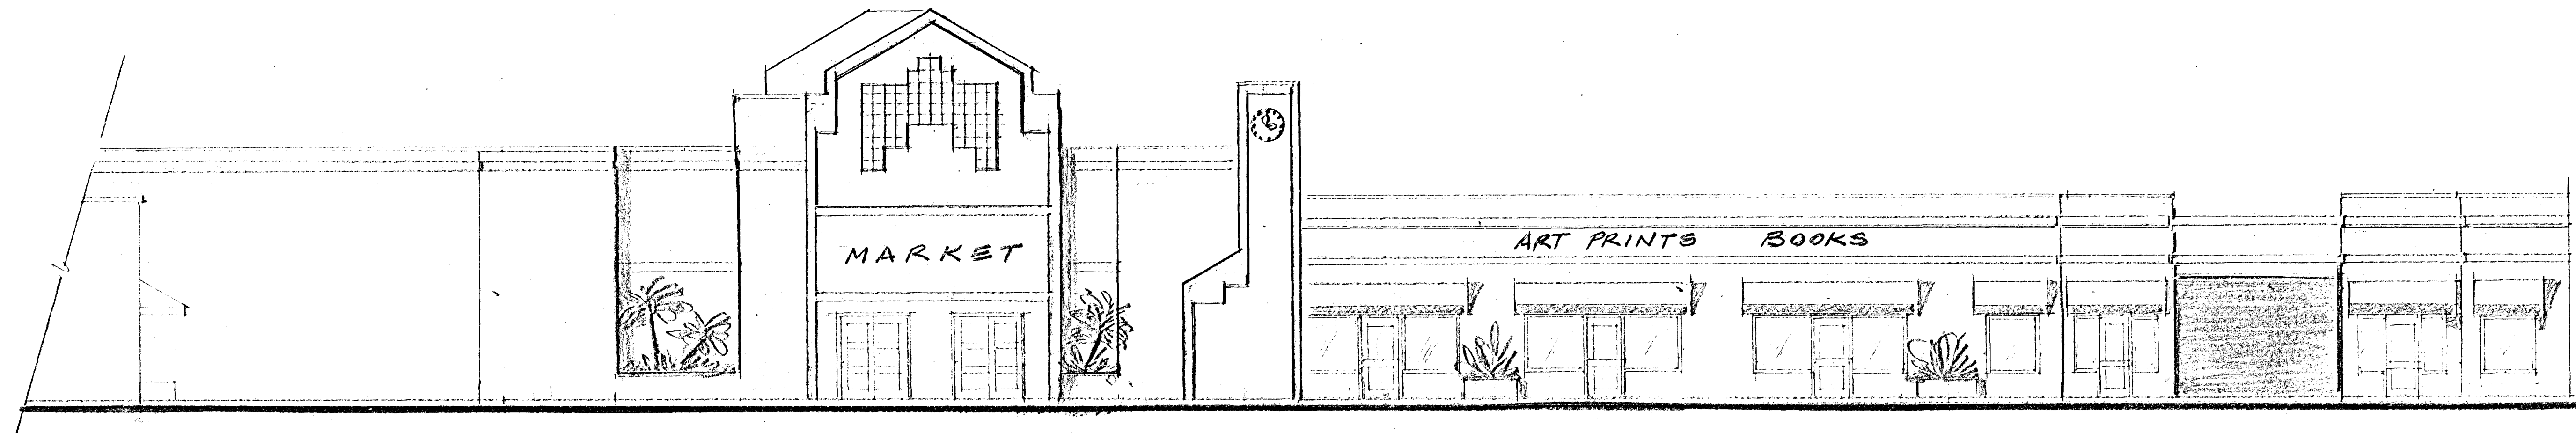

UNIT 9 - FOOD STORE

UNITS 4, 5, 6, 7, & 8 - UNITS 10, 11, 12, 13 & 14 OPP. HAND

EXTERIOR ELEVATIONS

ELEV 2: 1/2" = 1'-0"

CC: 8/21/90 APP
 FC: 7/25/90 APP
 CC: 3/20/91 APP
 CC: 3/7/90 - APP
 PC: 2/5/90 - APP
 PC: 1/23/90 - ABC

Z-140-89

PREPARED BY:
 A2 DESIGN GROUP
 4220 W. DESERT INN
 LAS VEGAS, NEVADA 89102
 811-5344

OWNER:
 KENNETH R. GRAYSON TRUSTEE
 910 FRUITLAND - HALLMARK REALTY
 5000 W. SAHARA AVE. LAS VEGAS, NEV. 89102-1000
 CRAIG ROAD & JONES BLVD.
 RETAIL CENTER

PC: 1/23/90
 DATE: 1/24/90
 JOB NO.:
 SCALE:
 DRAWN BY: A2
 CHECKED BY: A2

5055
 1/14/89