



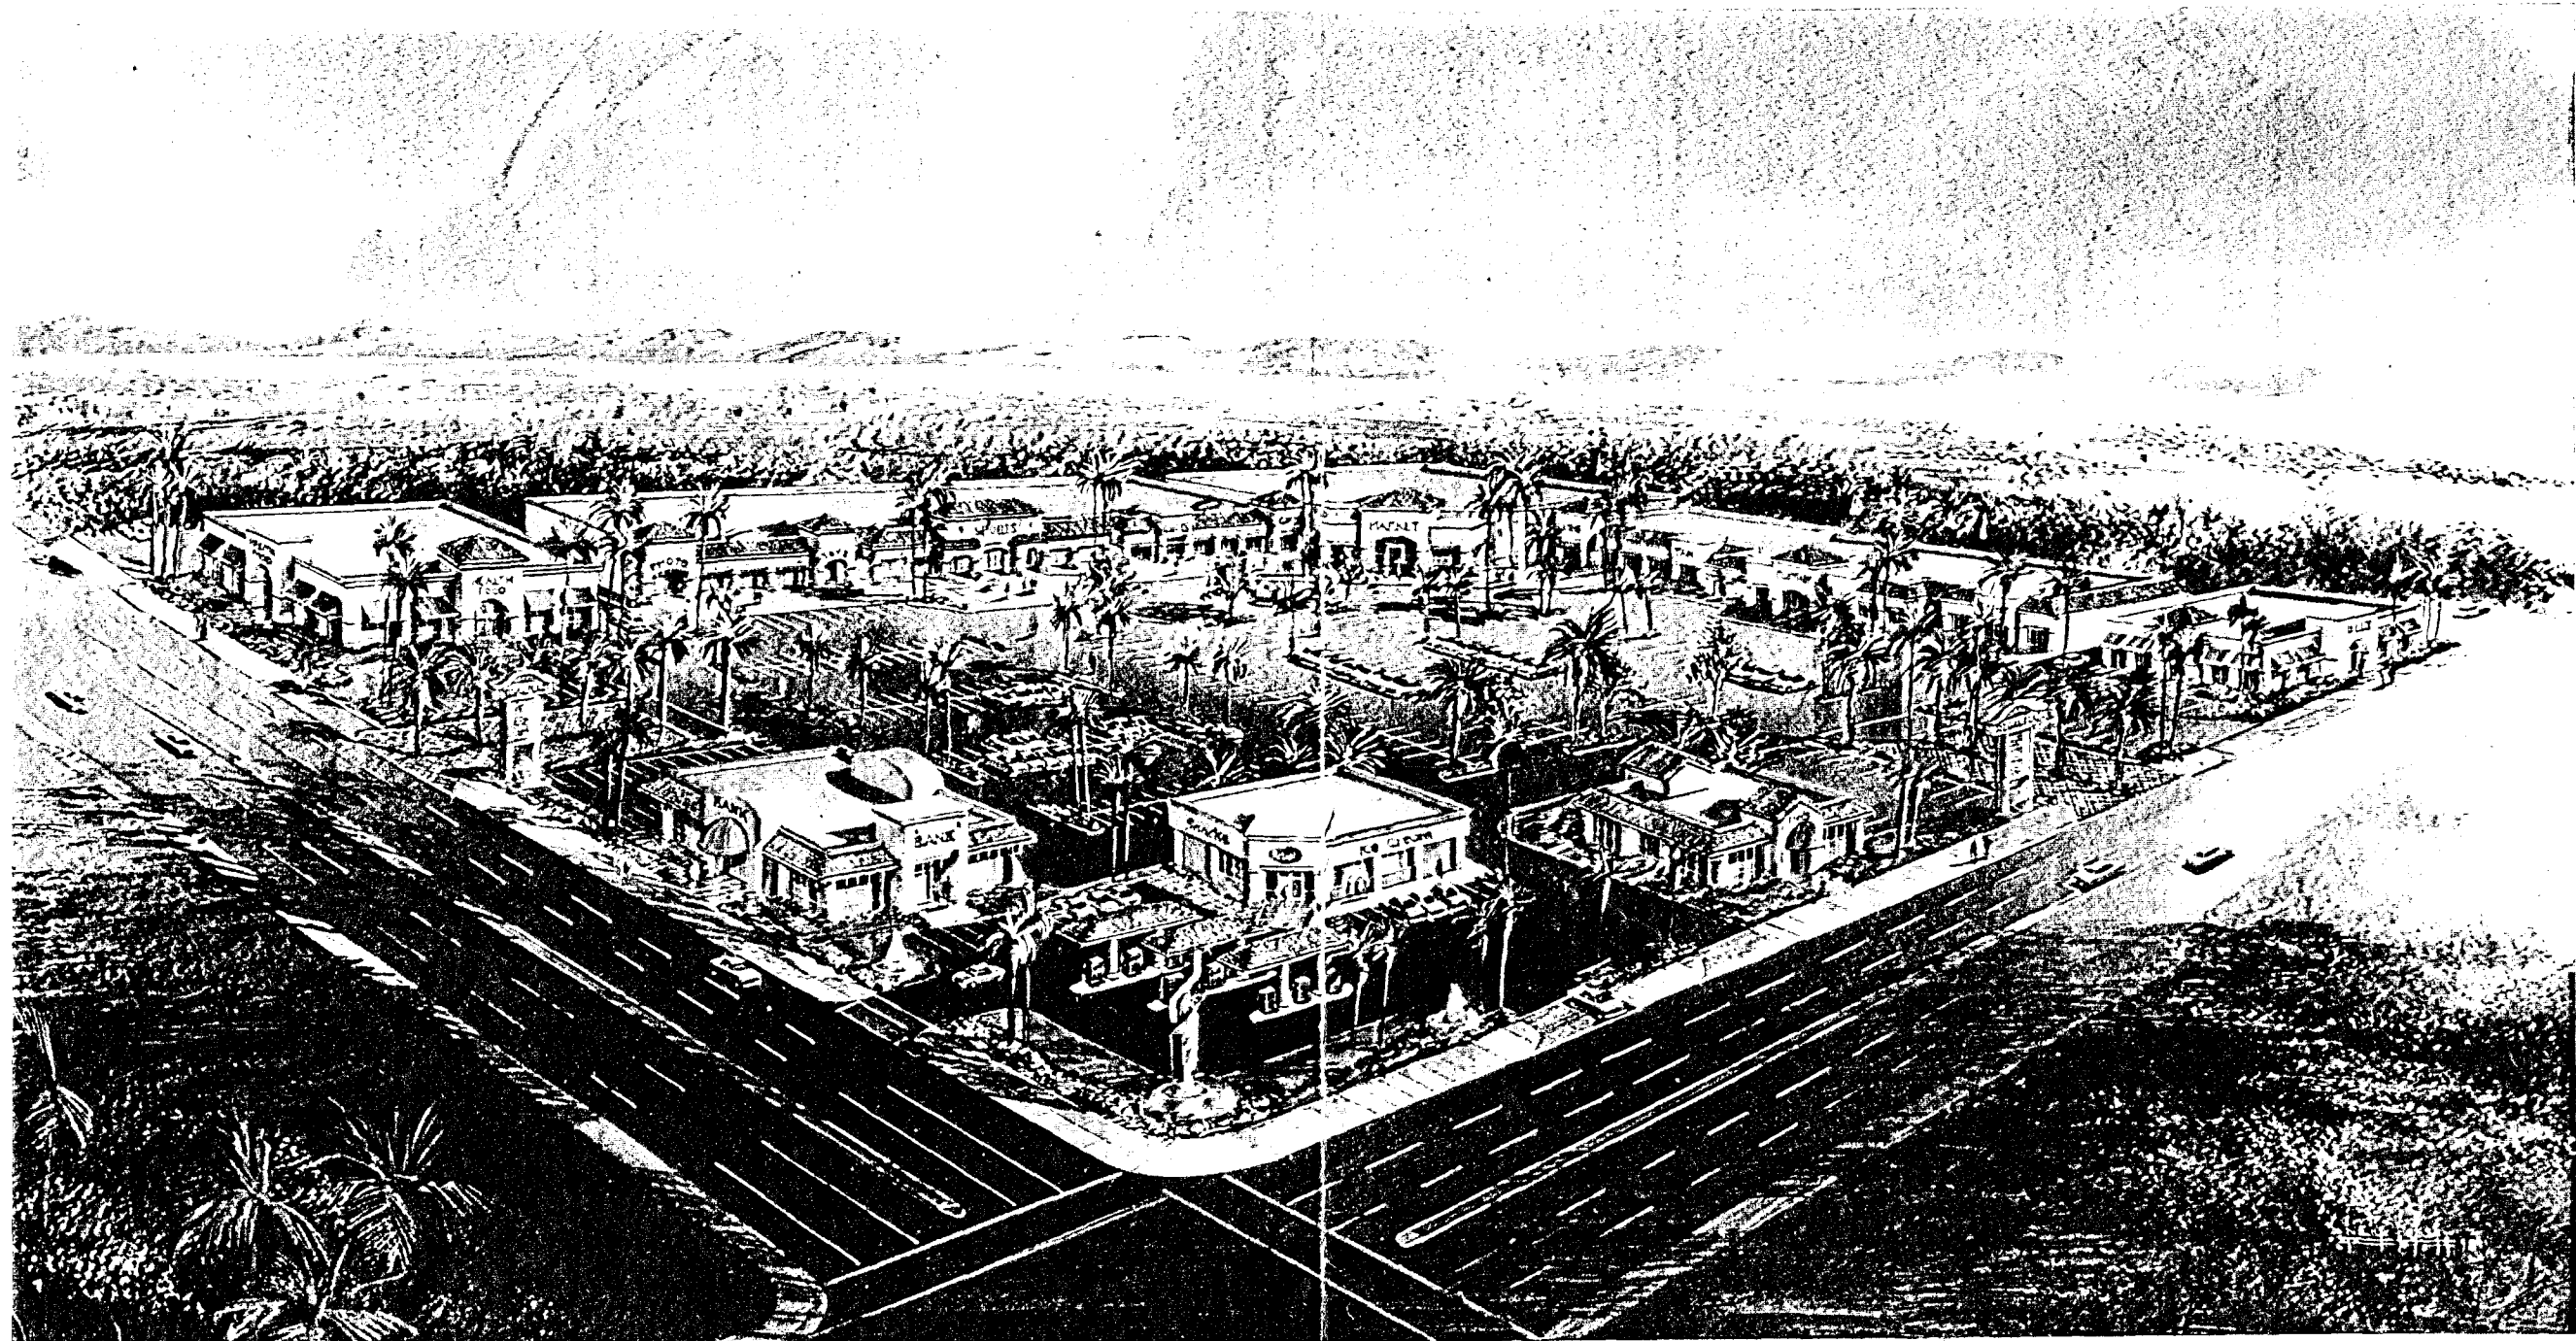

REGAL PLAZA
COMMERCIAL RETAIL CENTER
JONES BLVD. & CRAIG ROAD.
LAS VEGAS, NEVADA

ARCHITECT:
BIJAN DARDASHTI, ARCHITECT

Z-140-89(10)
7-23-98 PC

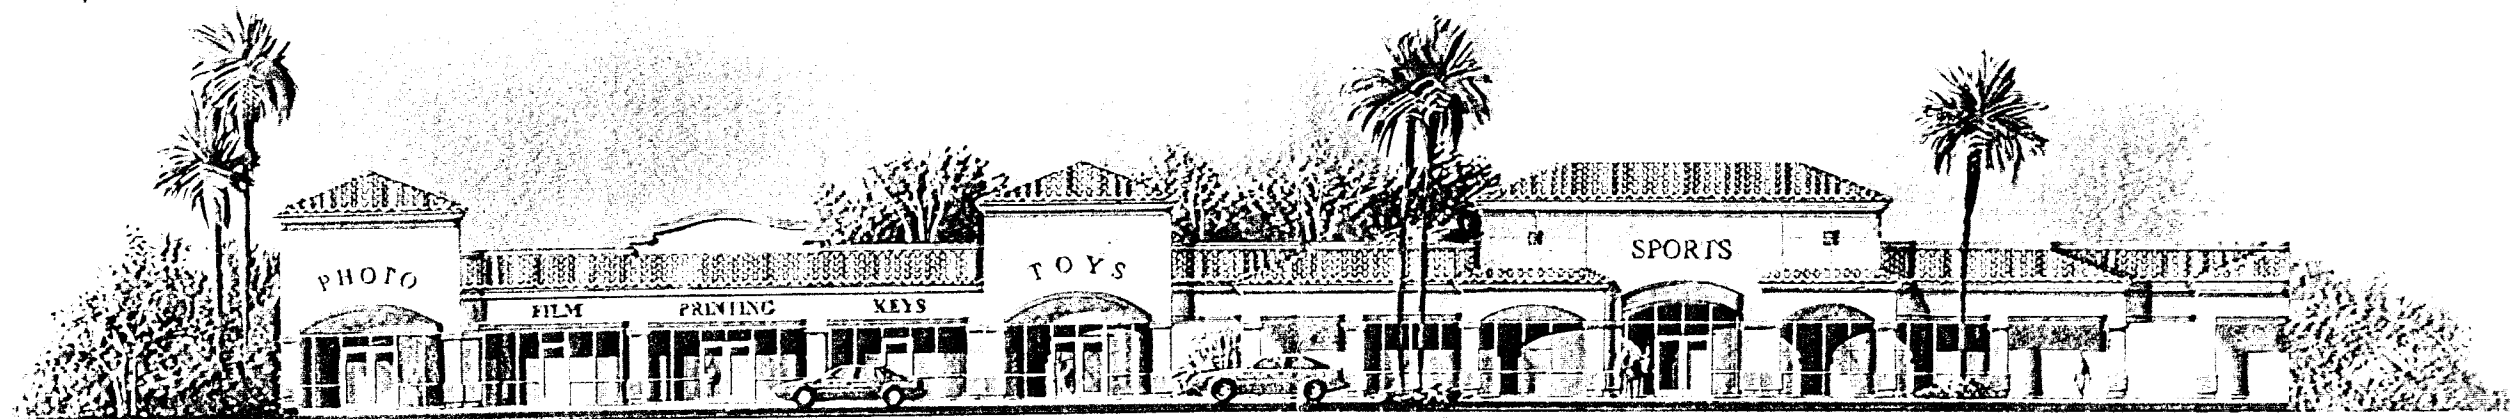

EAST ELEVATION BLDG. #A



EAST ELEVATION BLDG. #B



NORTH ELEVATION BLDG. #C
SCALE 1/8"=1'-0"

REGAL PLAZA
COMMERCIAL RETAIL CENTER
JONES BLVD. & CRAIG ROAD.
LAS VEGAS, NEVADA

Z-140-89(10)
7-23-98 PC

ARCHITECT:
JAN DARDASHTI, ARCHITECT

PG: 7-23-98 App'd
CB: 3/24/98