


Smce Corp
 Site Plan
 Z-140-89(5)
 2/24/94 PC

CRAIG PARK


PROPOSED BUILDING

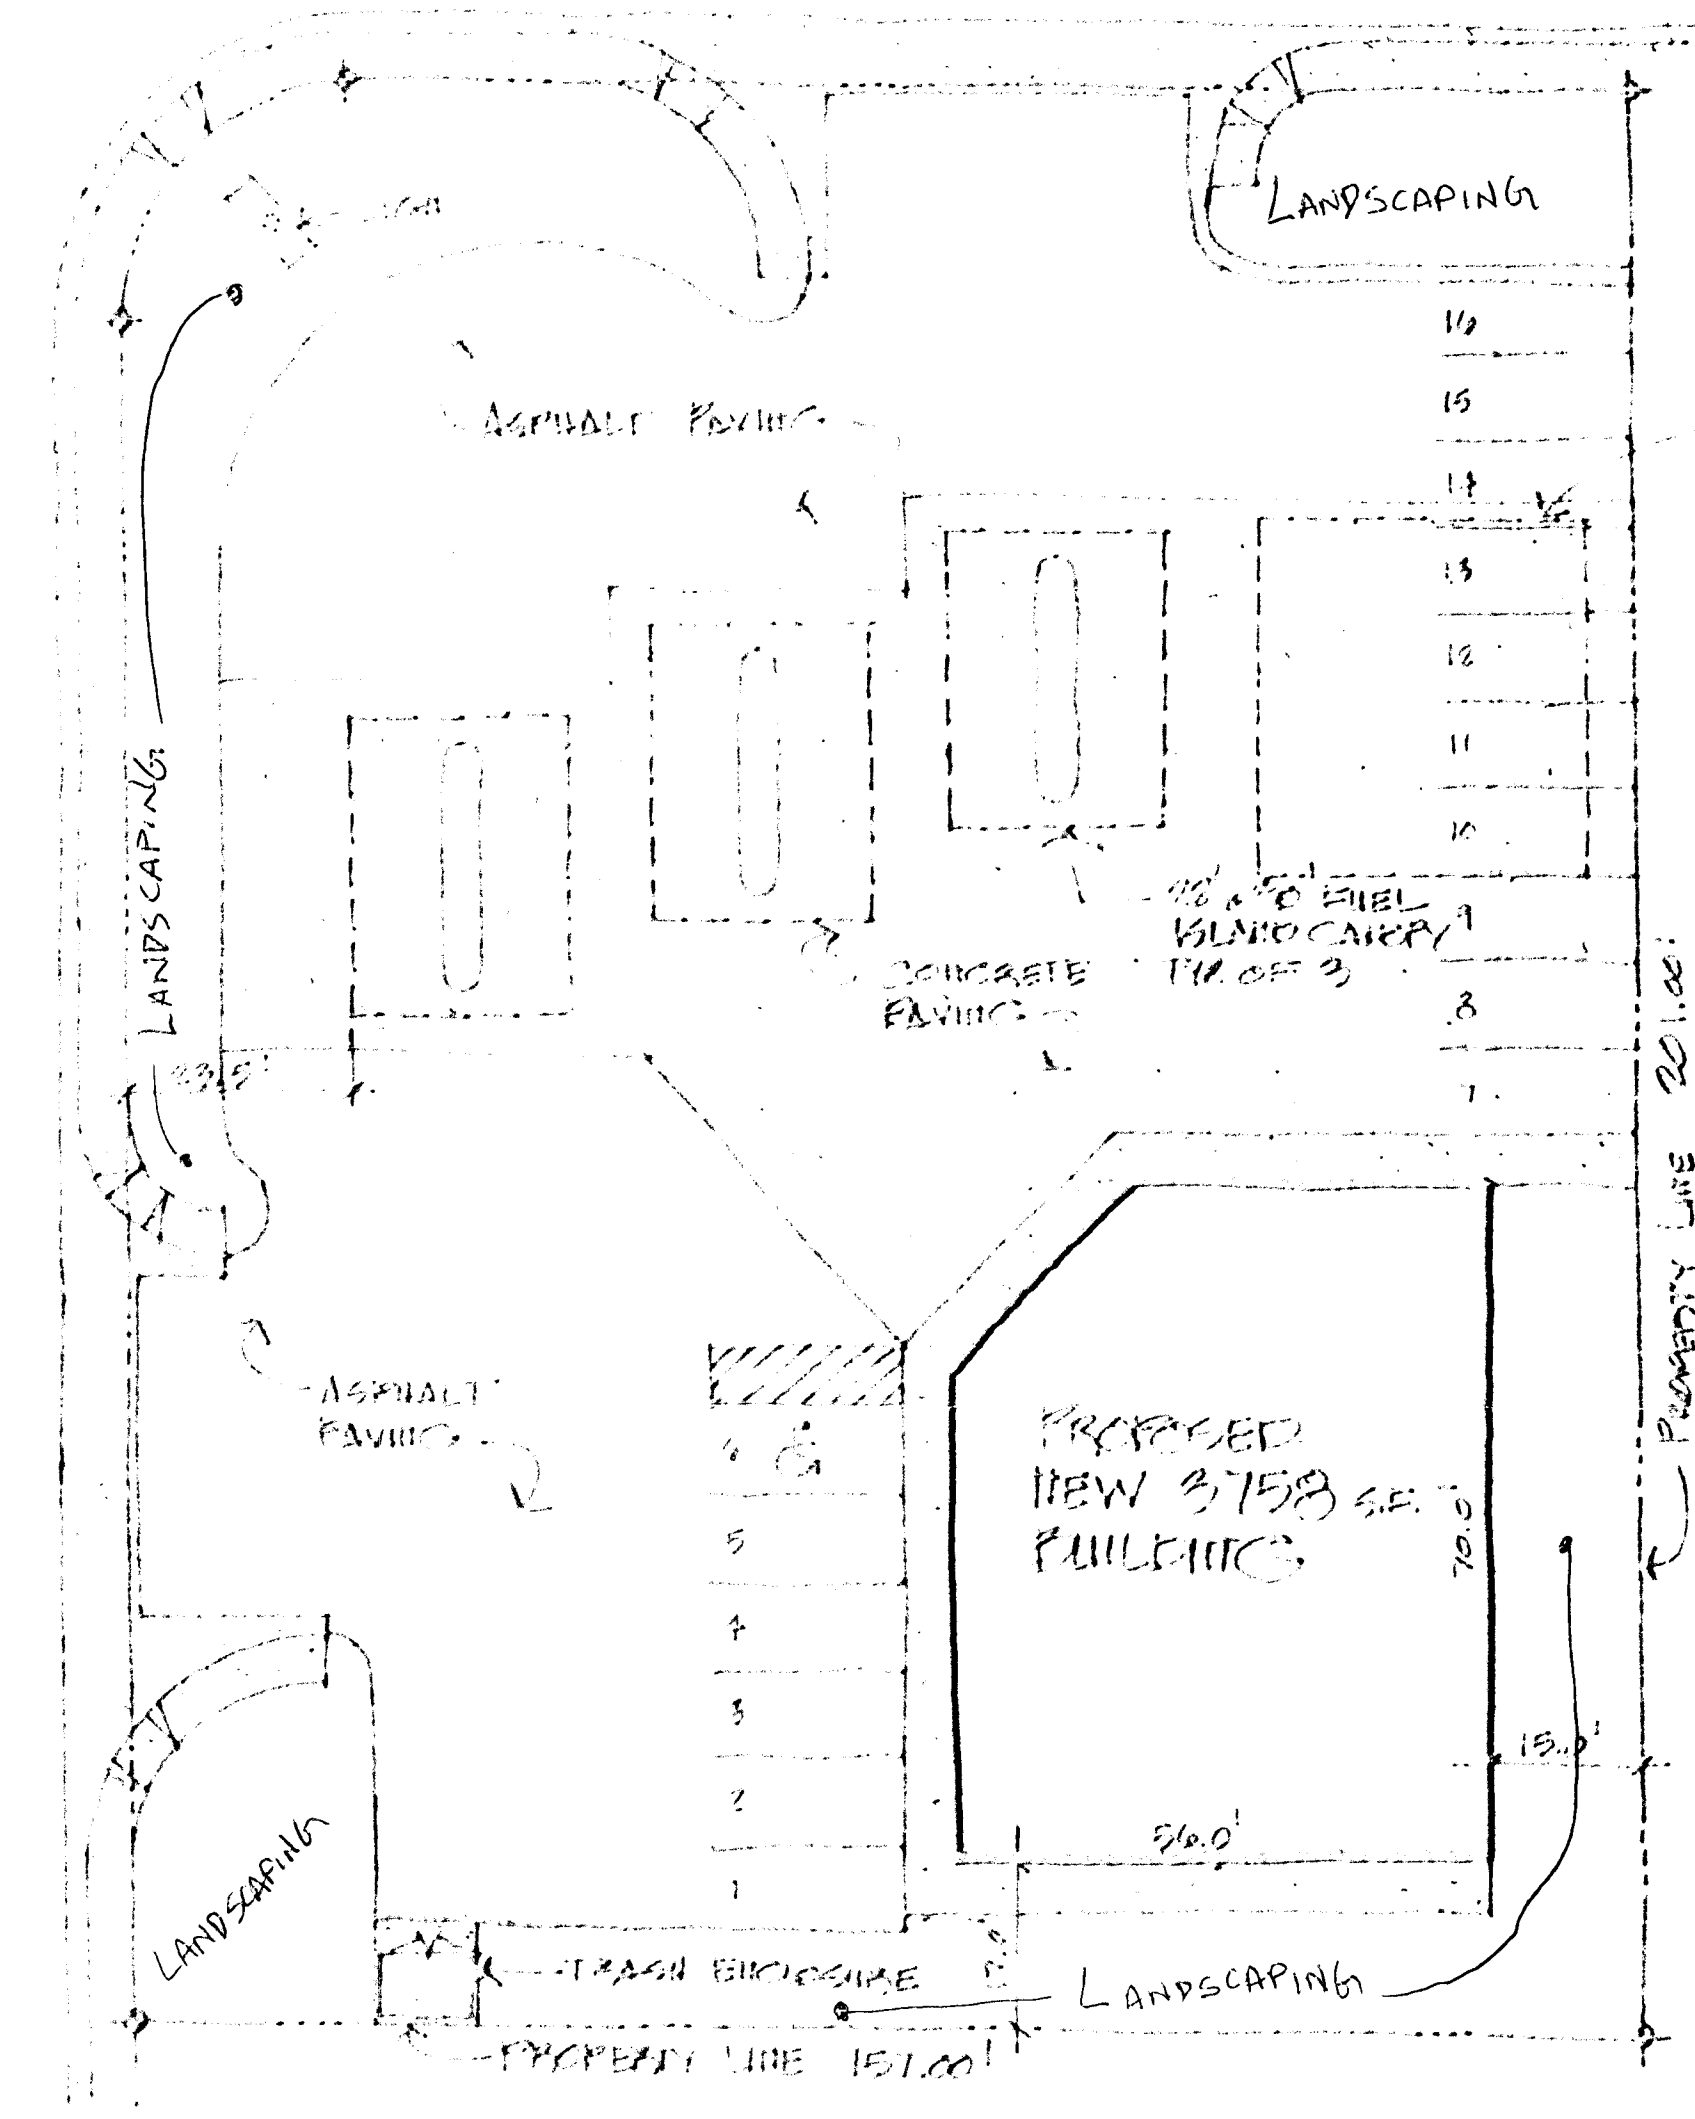

16 PARKING SPACES PROVIDED
 16 PARKING SPACES PROVIDED


PRELIMINARY SITE STUDY - OPTION TWO

SCALE: 1" = 20.0'

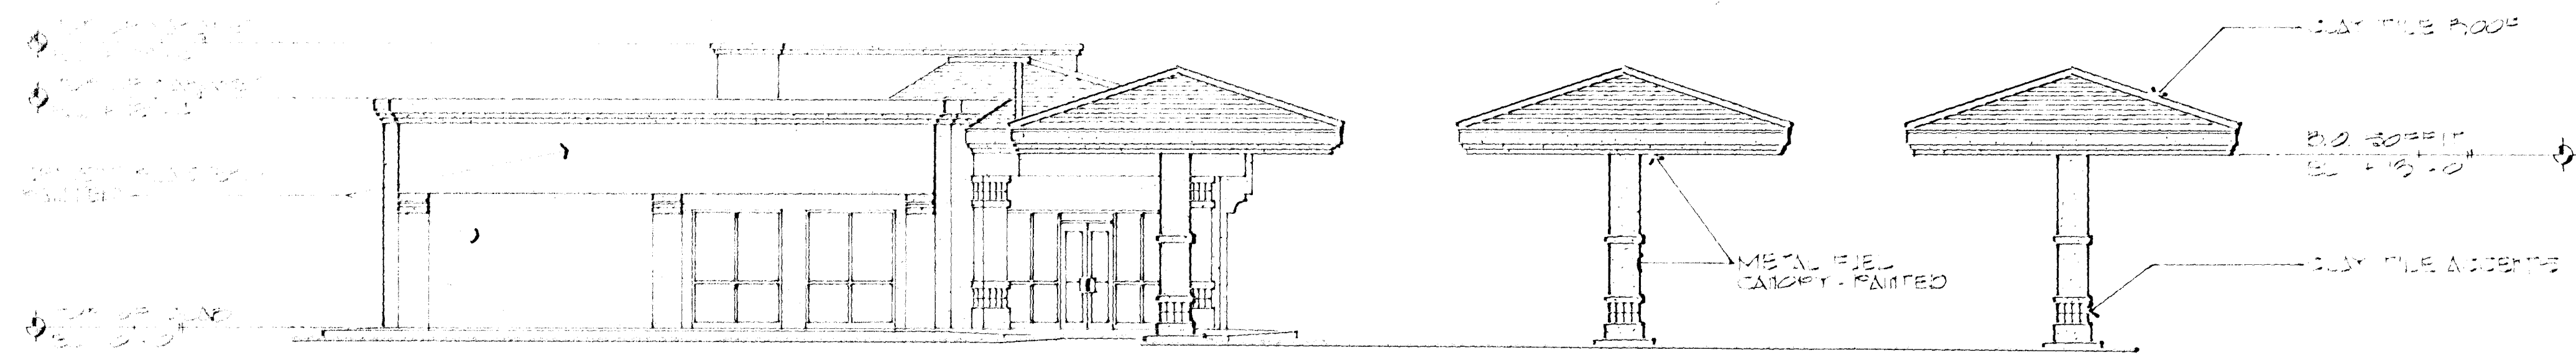


NORTH ELEVATION

SCALE: 1/8" = 1'-0"

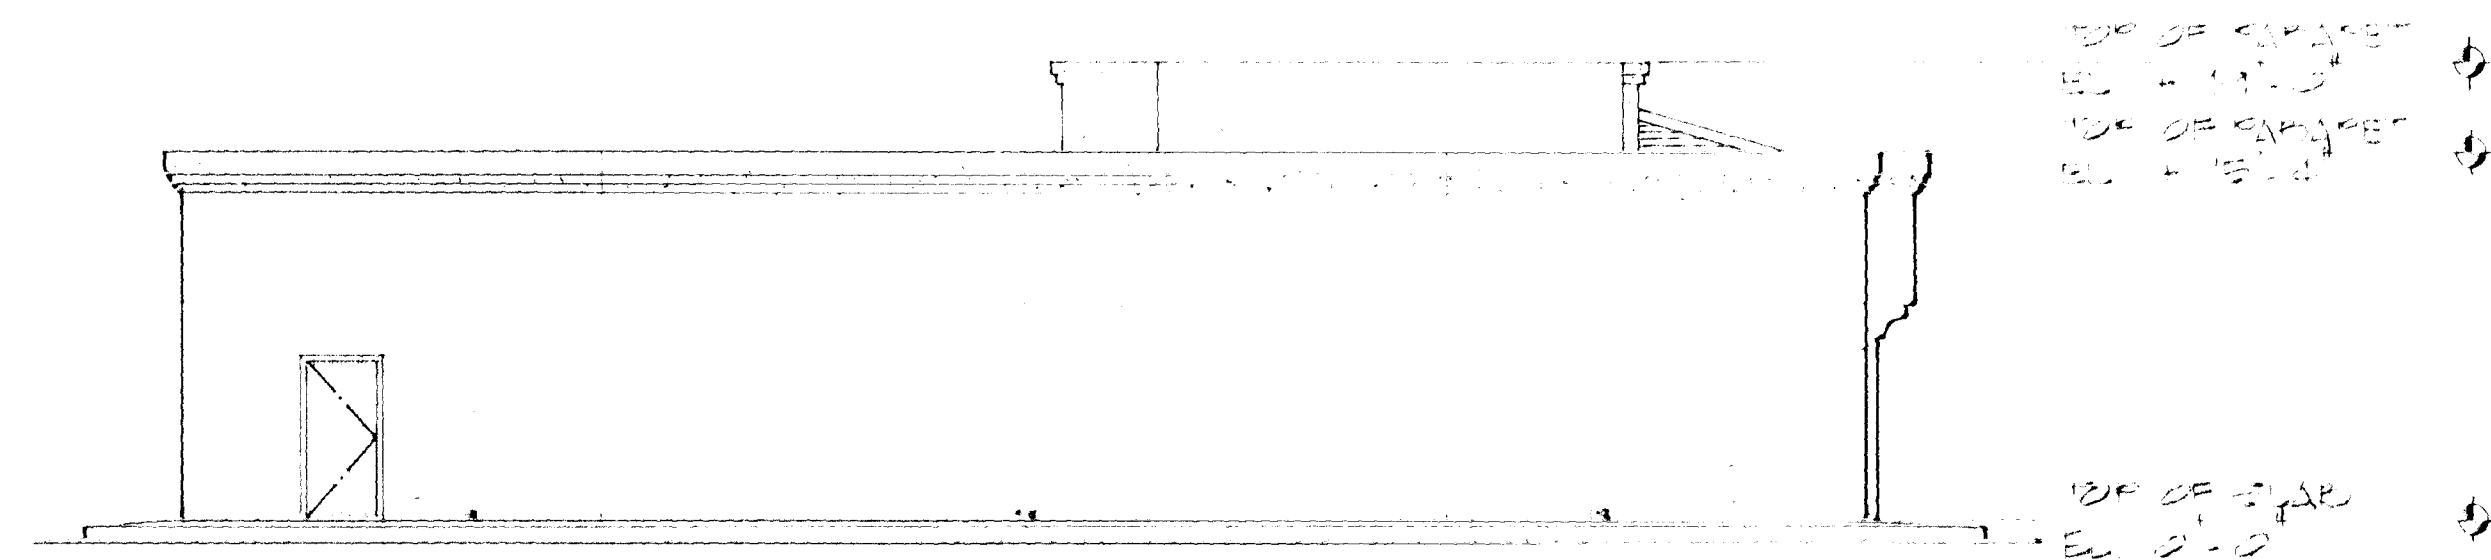


EAST ELEVATION

SCALE: 1/8" = 1'-0"

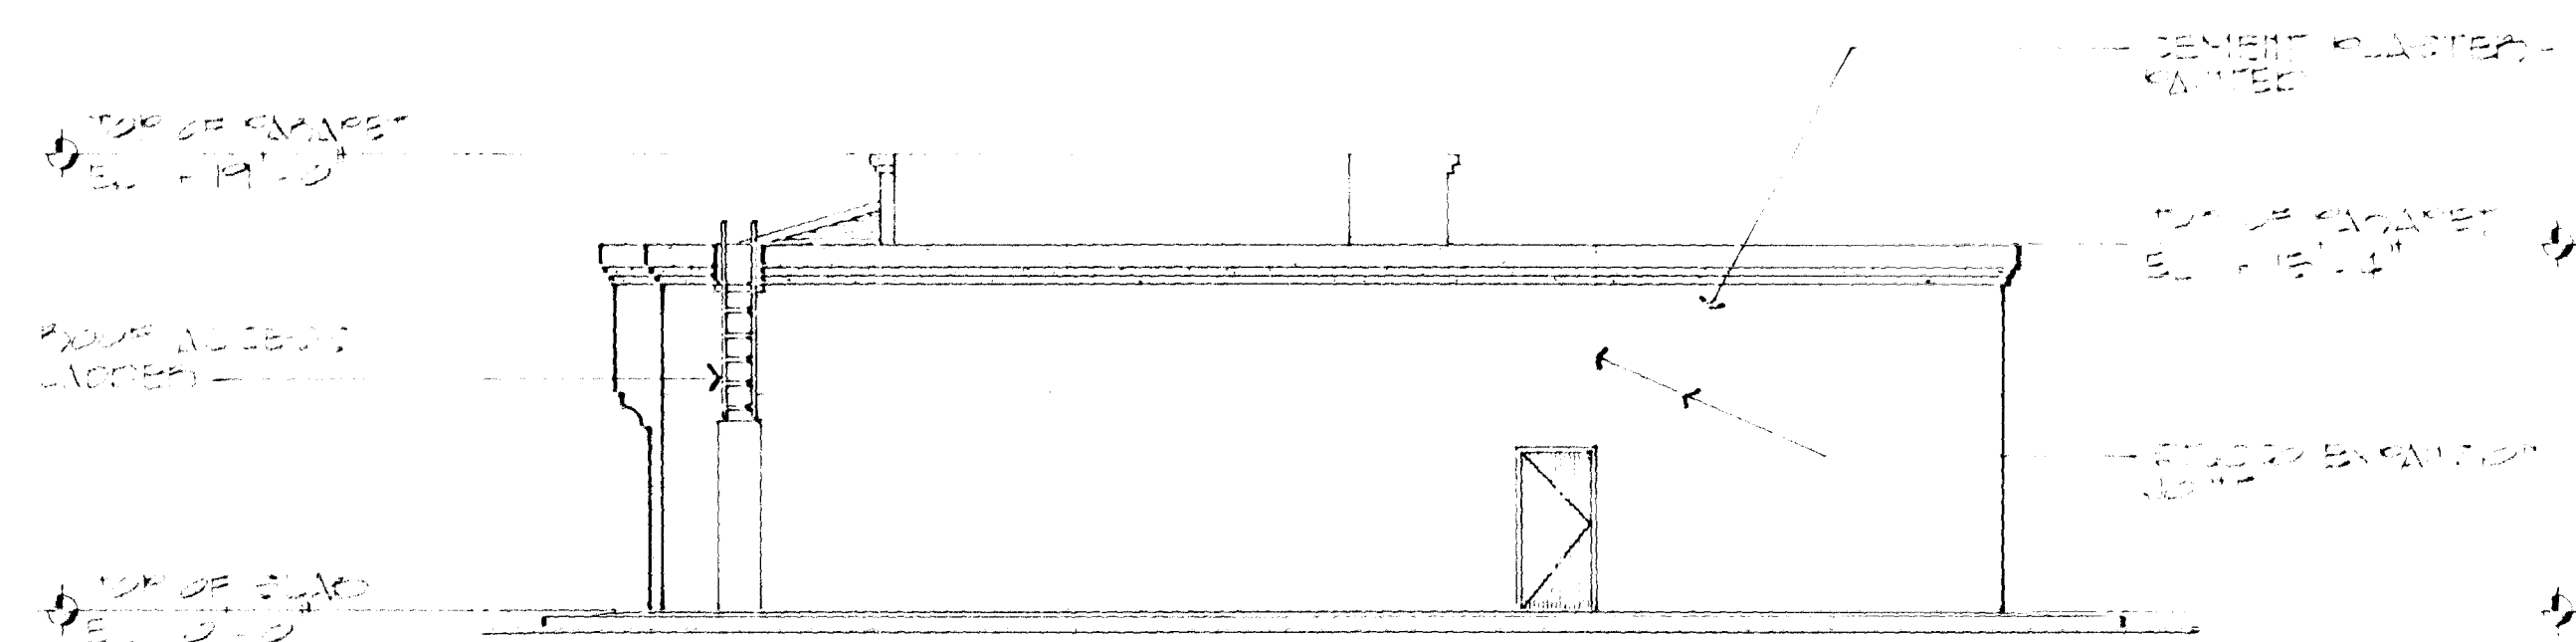

SOUTH ELEVATION

SCALE: 1/8" = 1'-0"

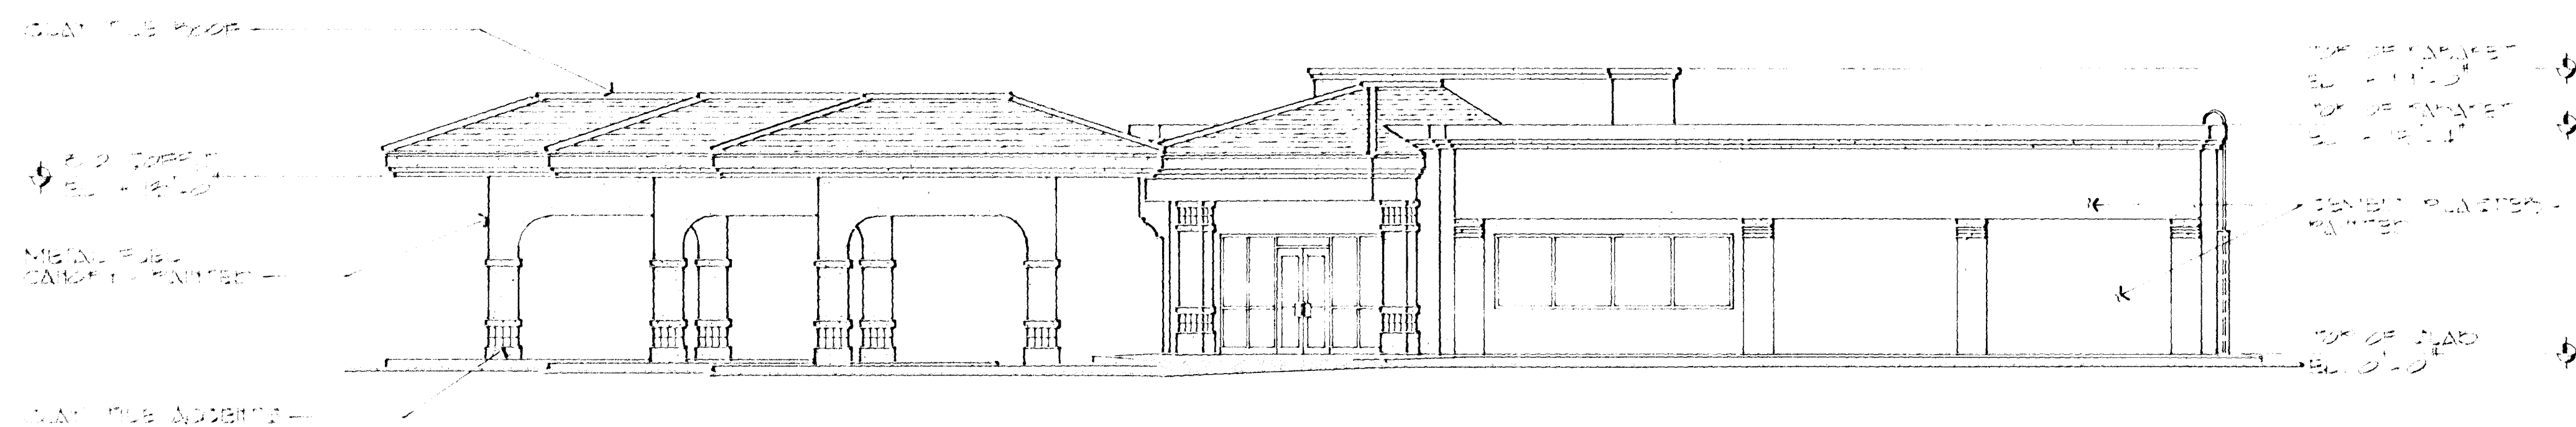


WEST ELEVATION

SCALE: 1/8" = 1'-0"

CRAIG P. KAD

PROPOSED PLAN

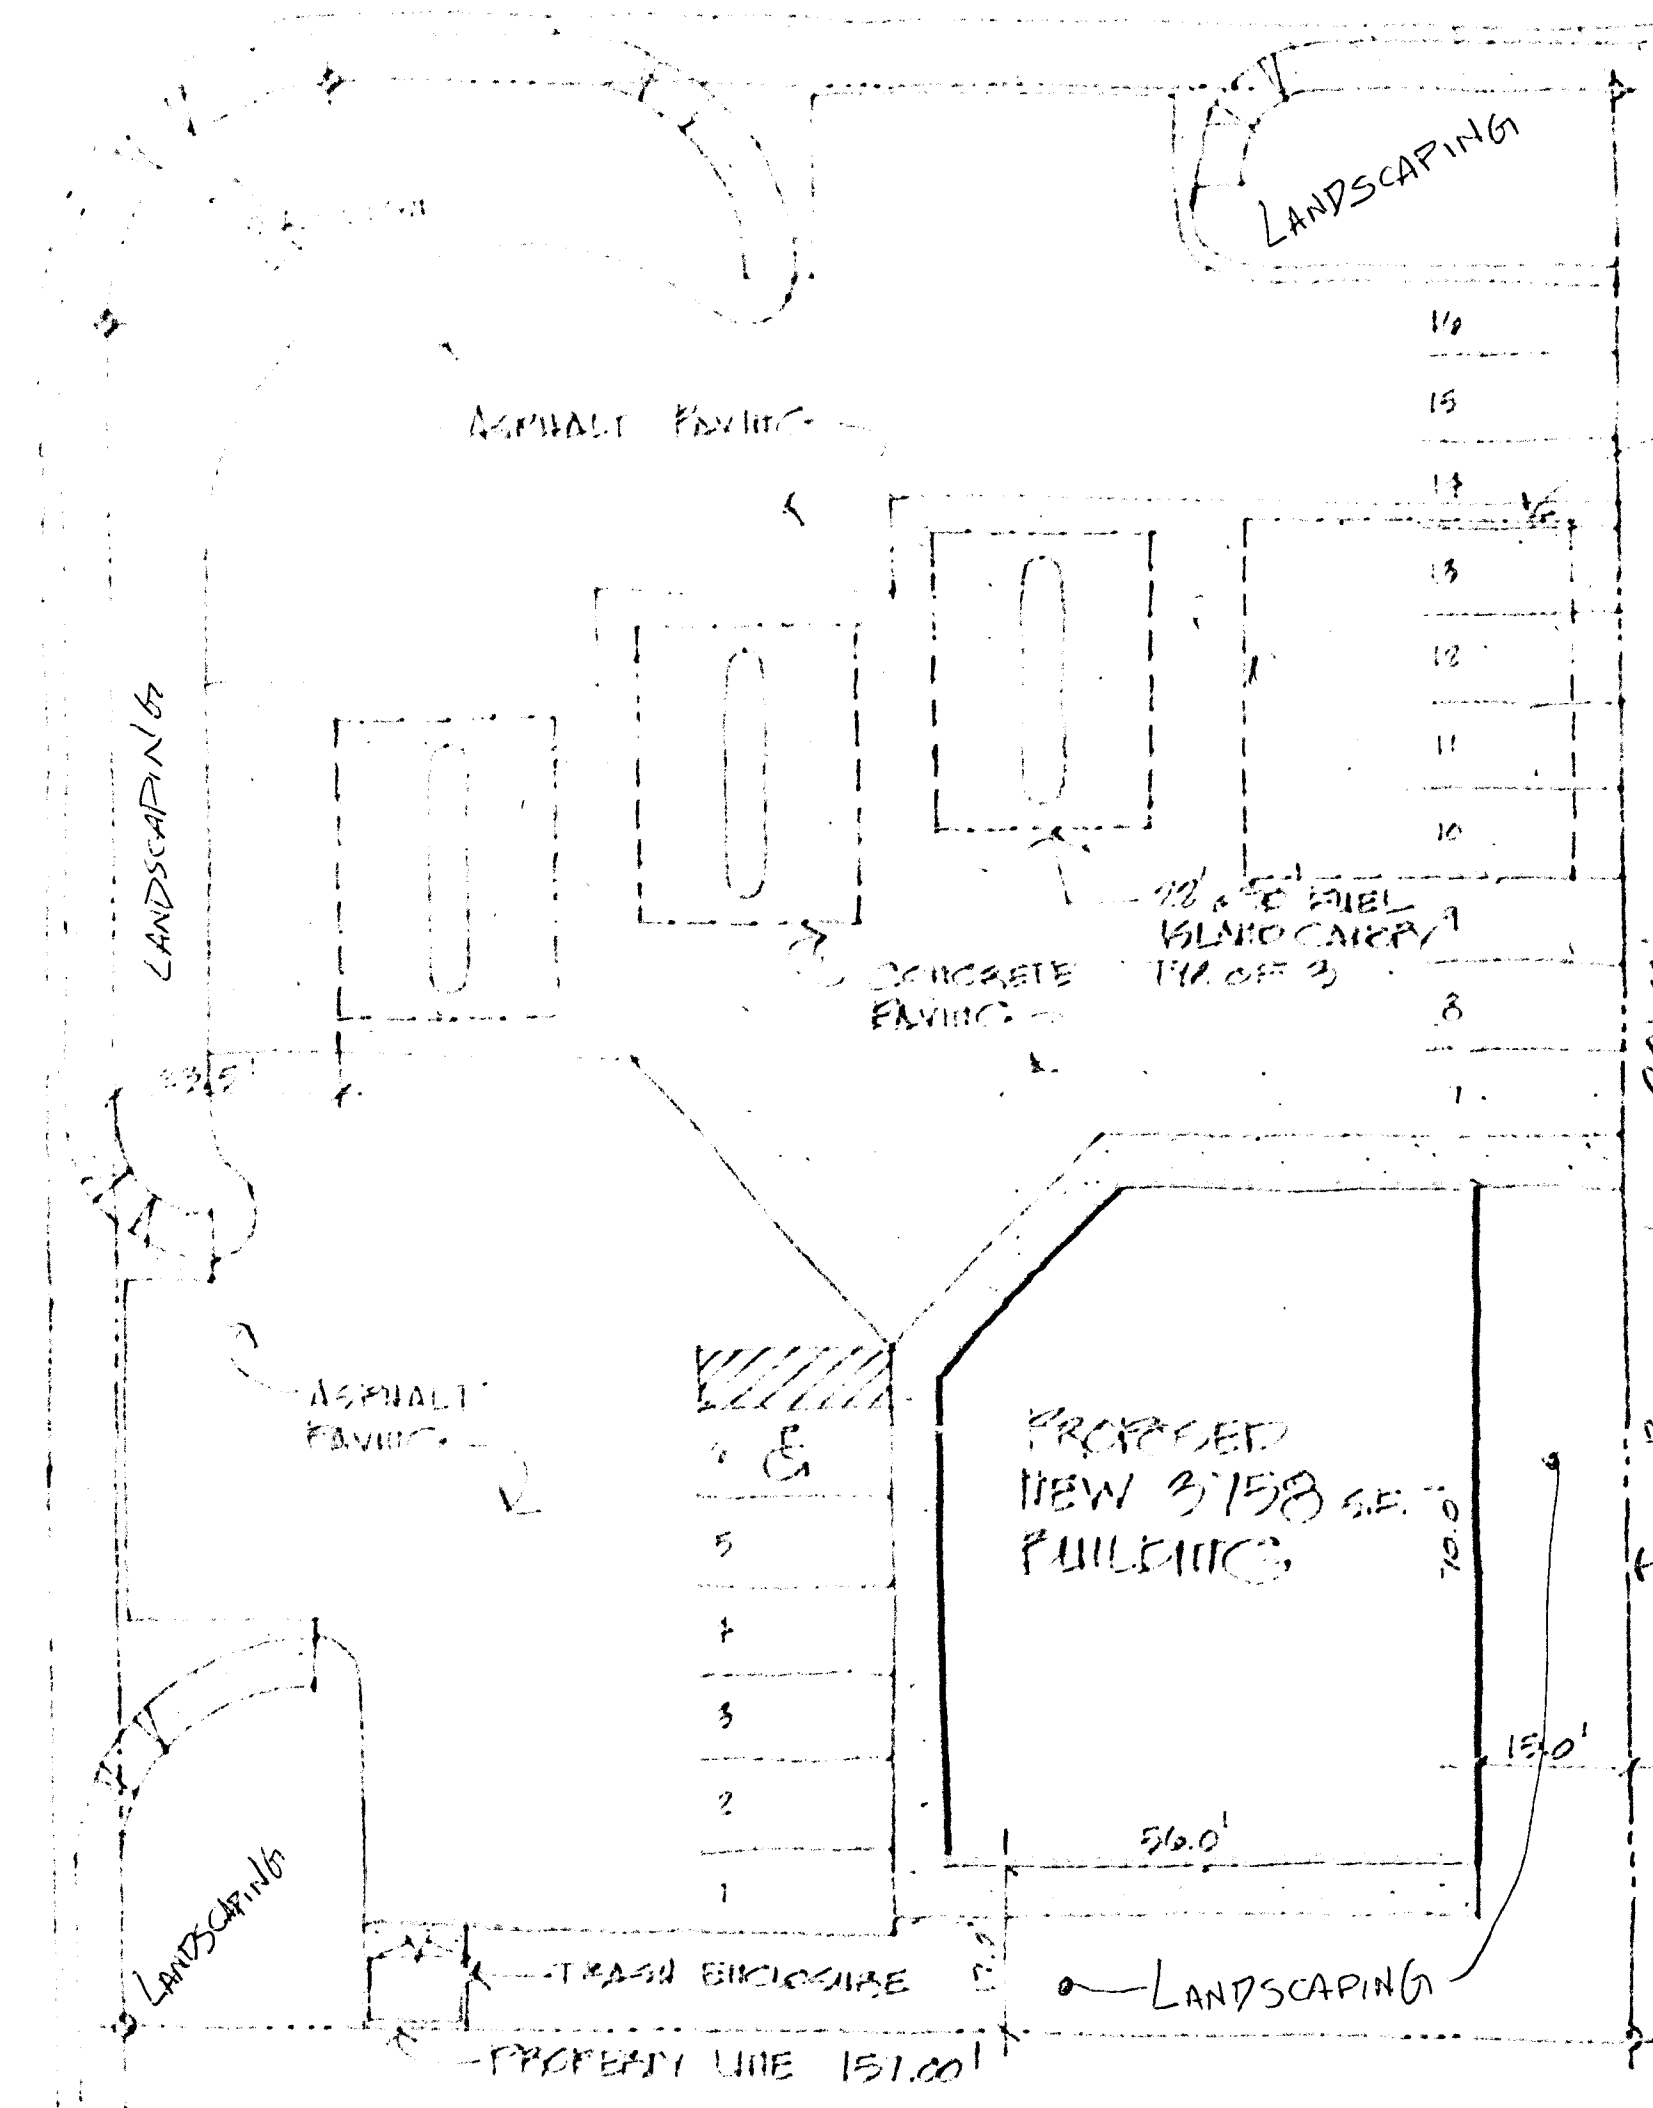

16 PARKING SPACES REQUIRED
16 PARKING SPACES PROVIDED


PRELIMINARY SITE STUDY - OPTION TWO

SCALE: 1" = 20'-0"

STAFF COPY
SITE PLAN
U-9-94
02/22/04 PC

CRAIG ROAD CRAIG ROAD


JONES BOULEVARD

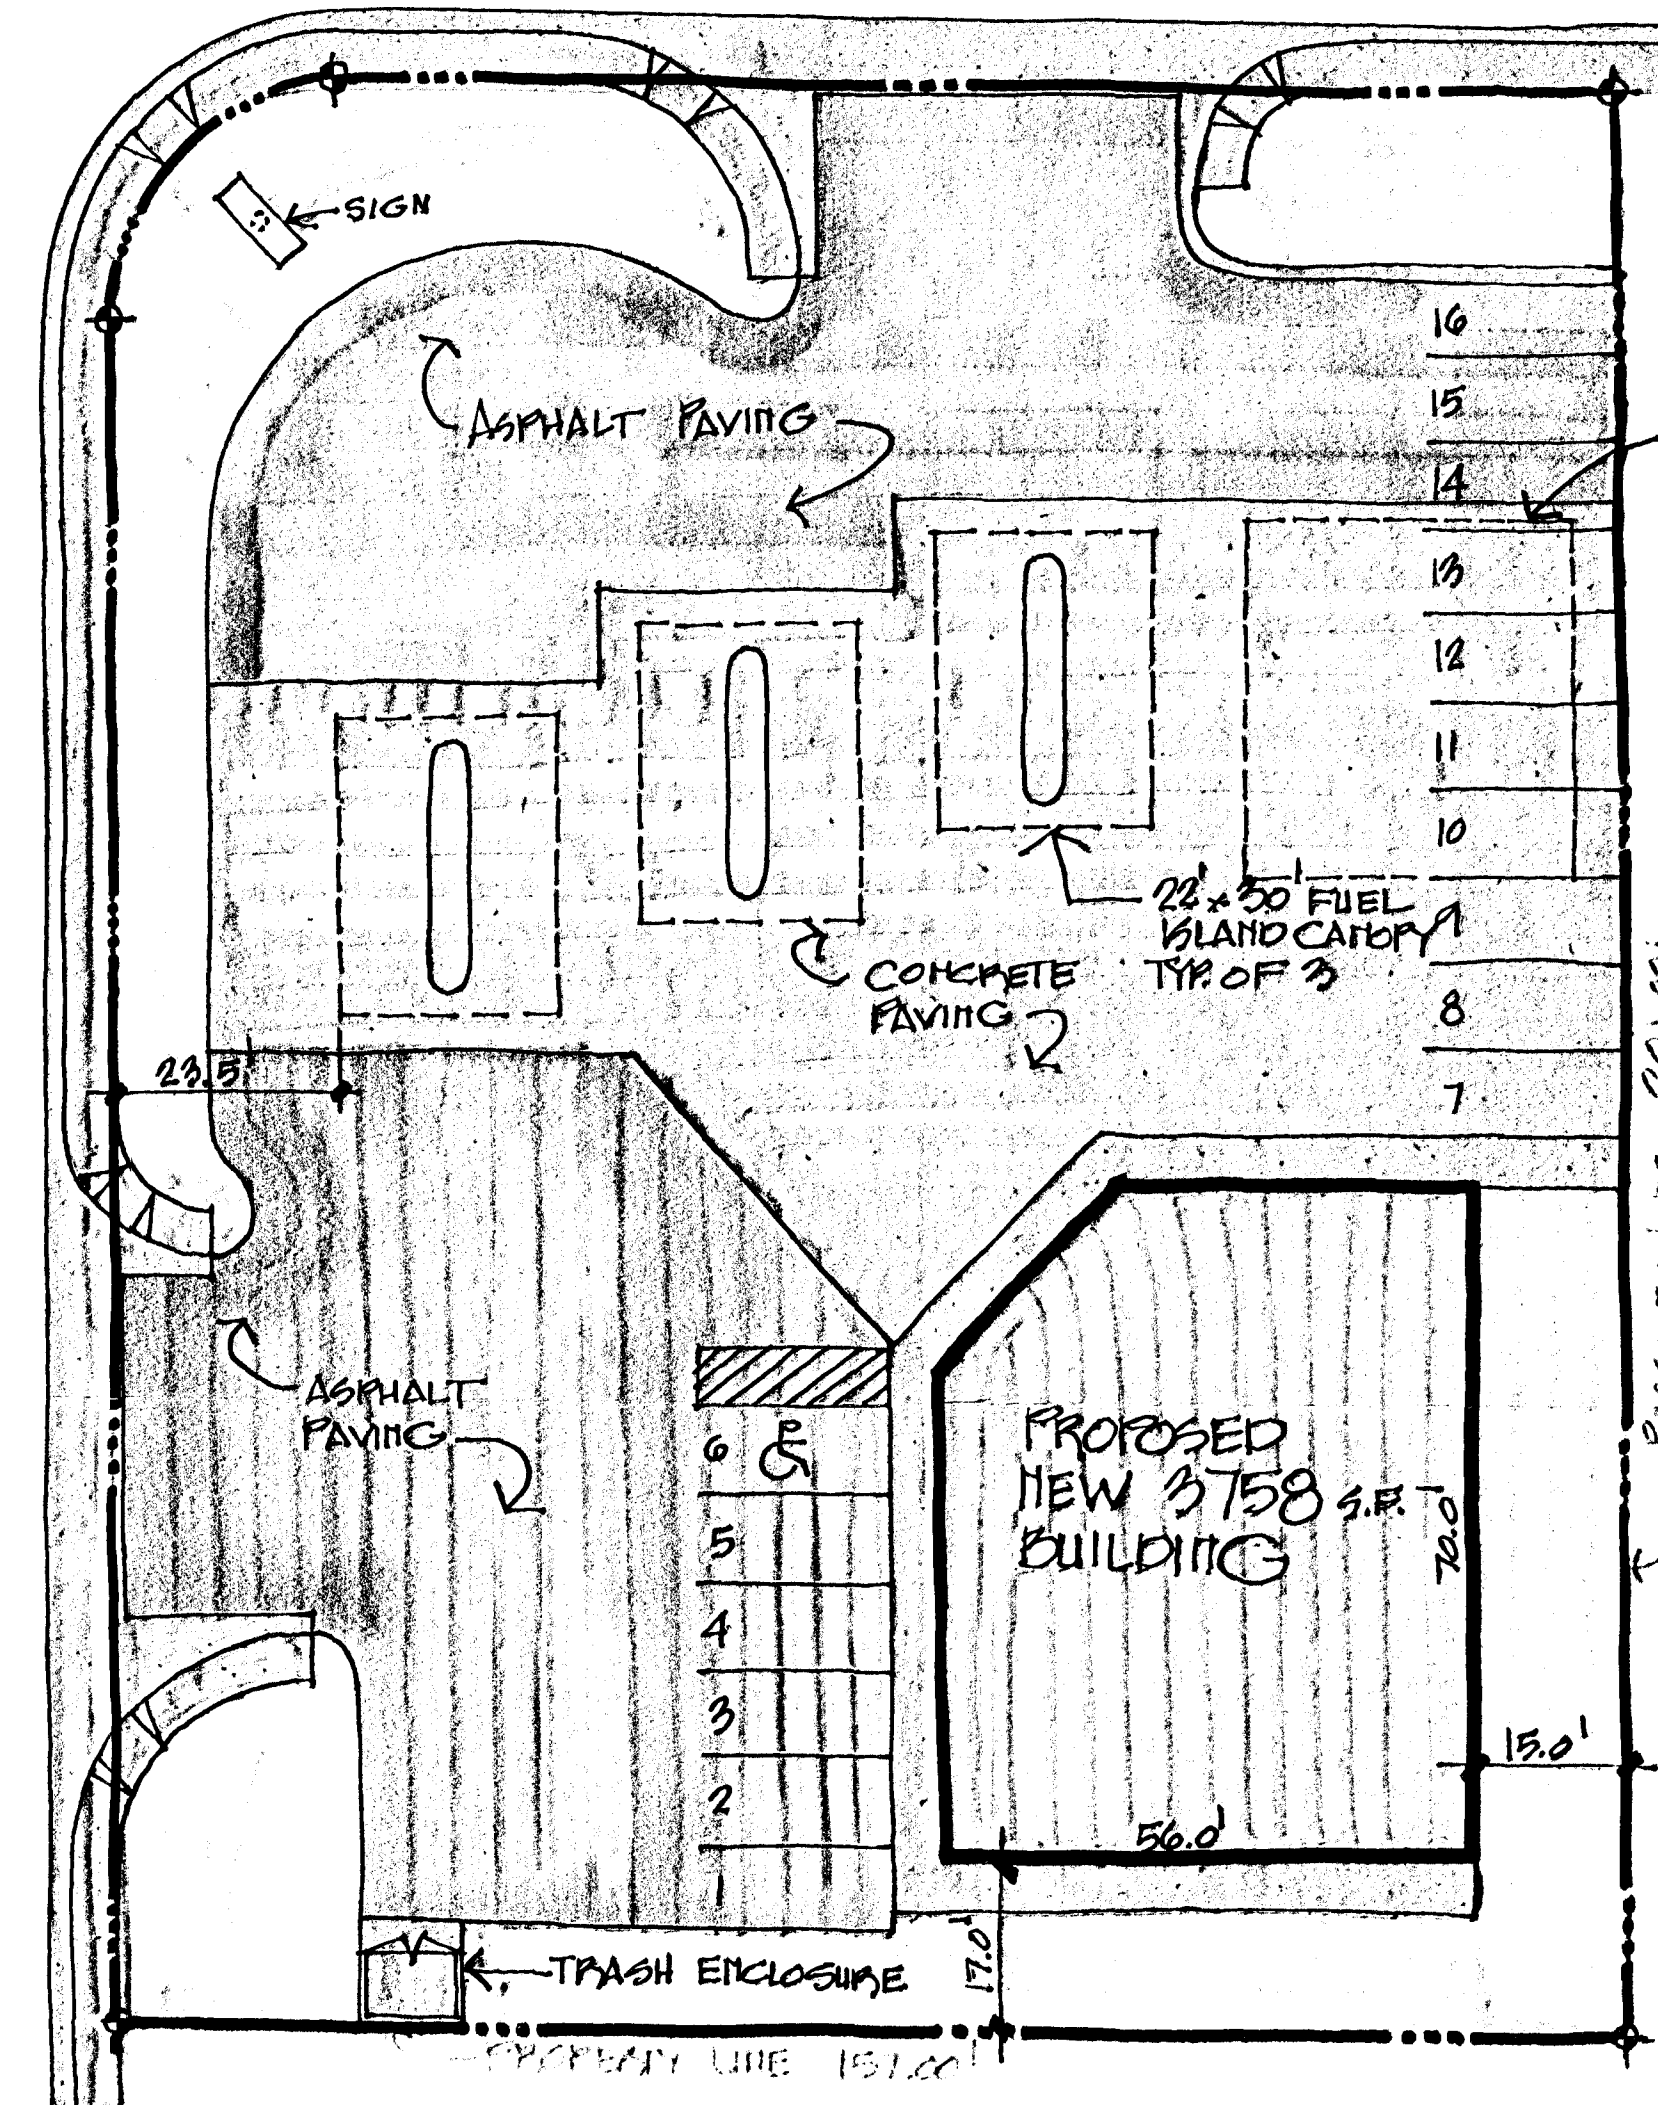

16 PARKING SPACES PROVIDED
16 PARKING SPACES PROVIDED


PRELIMINARY SITE STUDY - OPTION TWO

Z-140-89(5)
2/24/94 PC-780

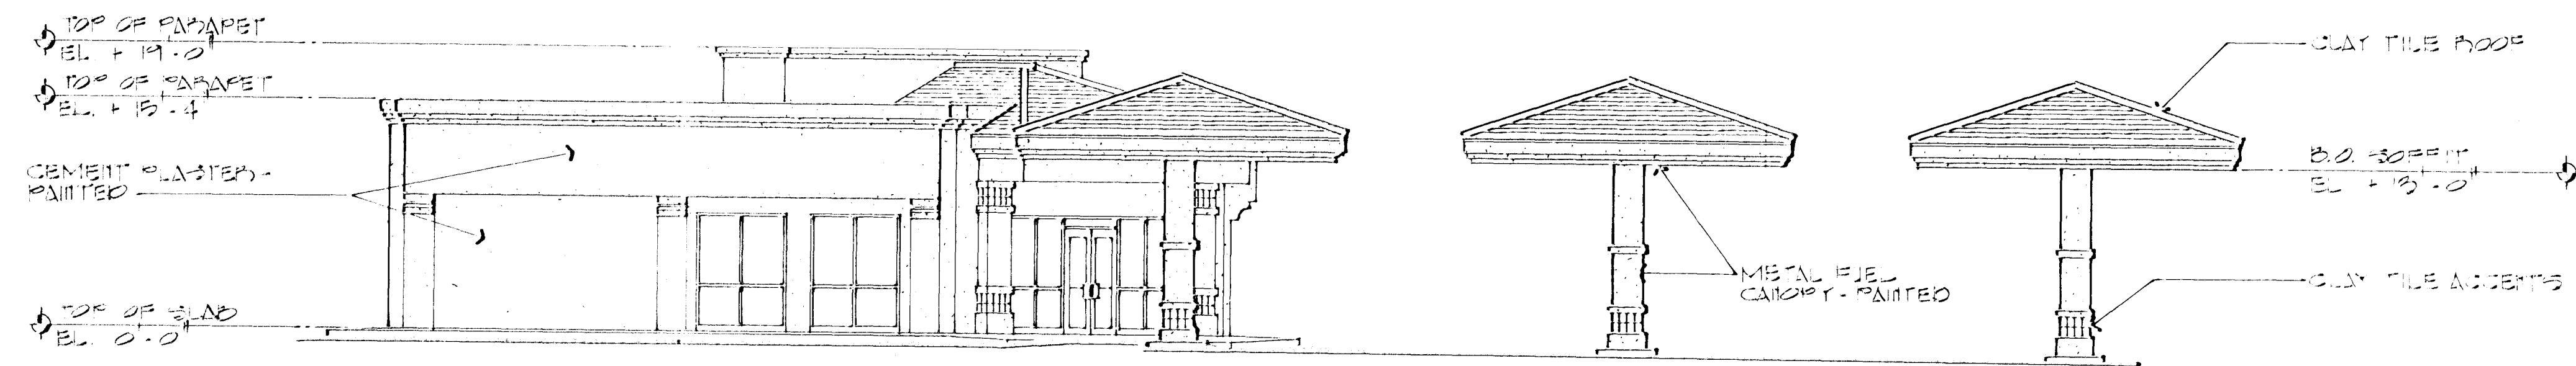


NORTH ELEVATION

SCALE: 1/8" = 1'-0"

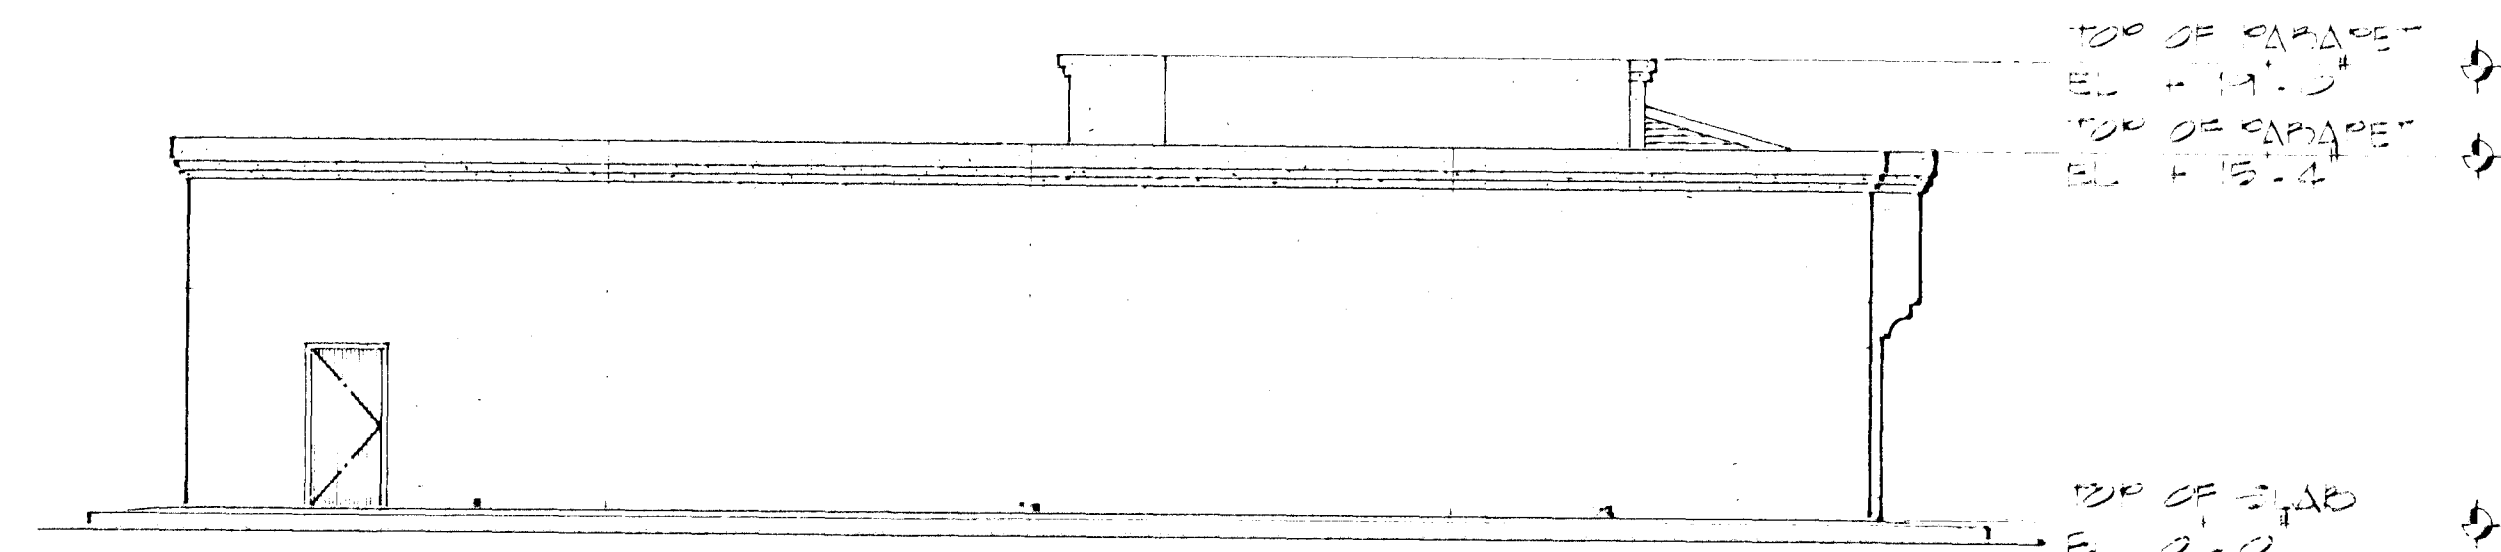


EAST ELEVATION

SCALE: 1/8" = 1'-0"

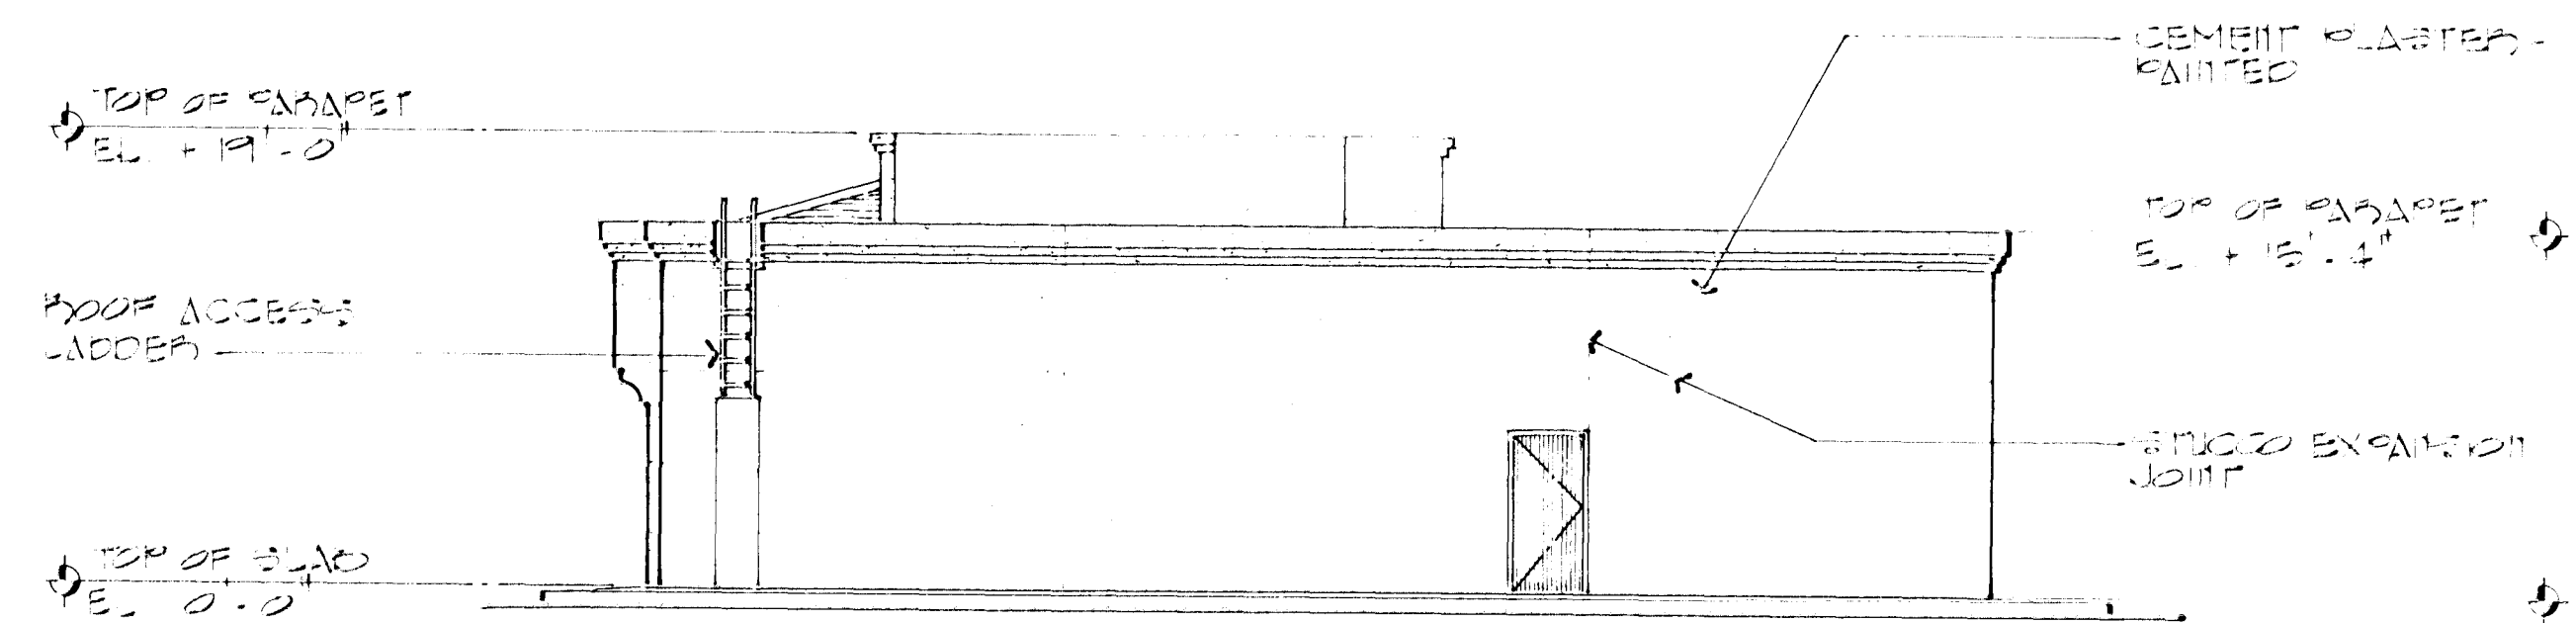

SOUTH ELEVATION

SCALE: 1/8" = 1'-0"

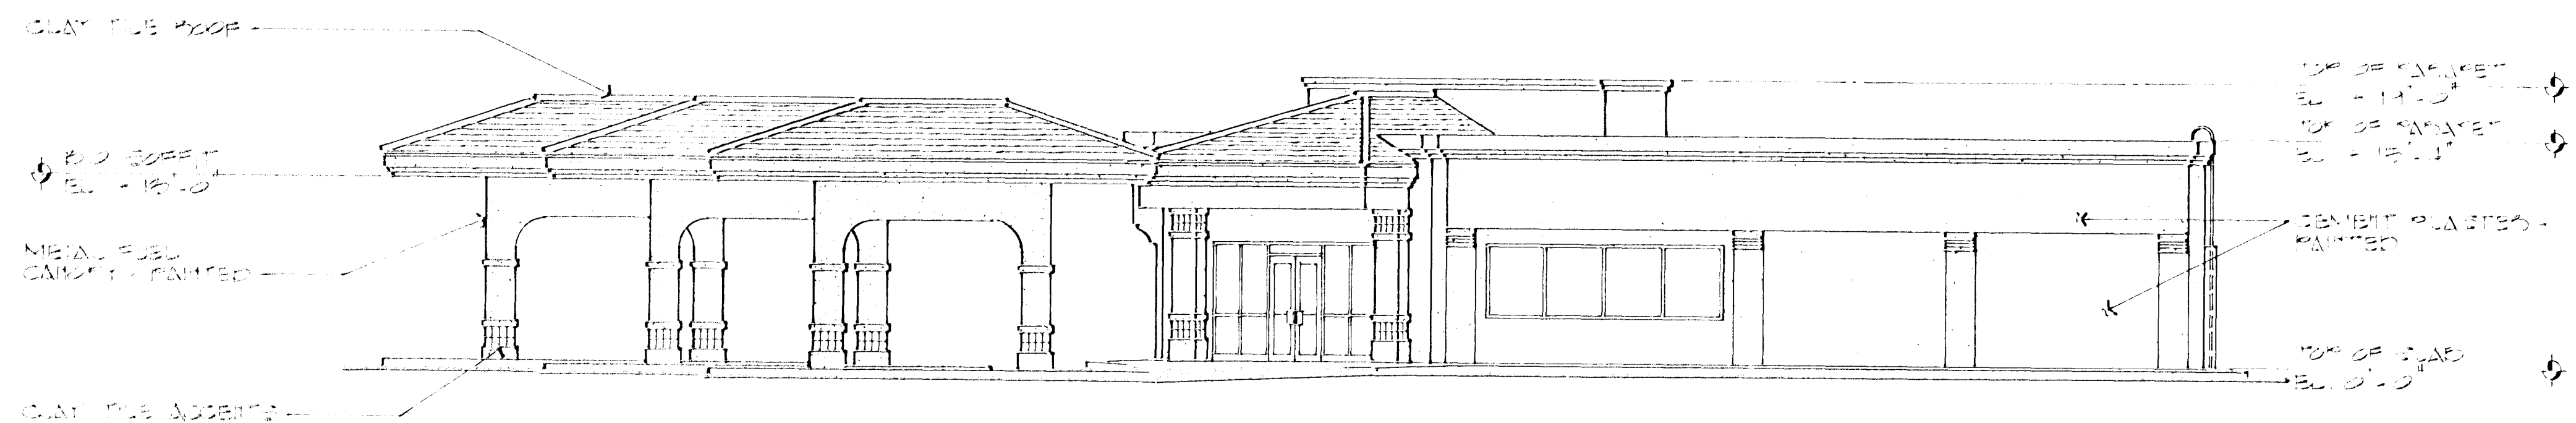

WEST ELEVATION

SCALE: 1/8" = 1'-0"

STAMP COPY
ELEVATION
2-1-20-80 (5)