


FRONT ELEVATION


1/4" = 1'-0"

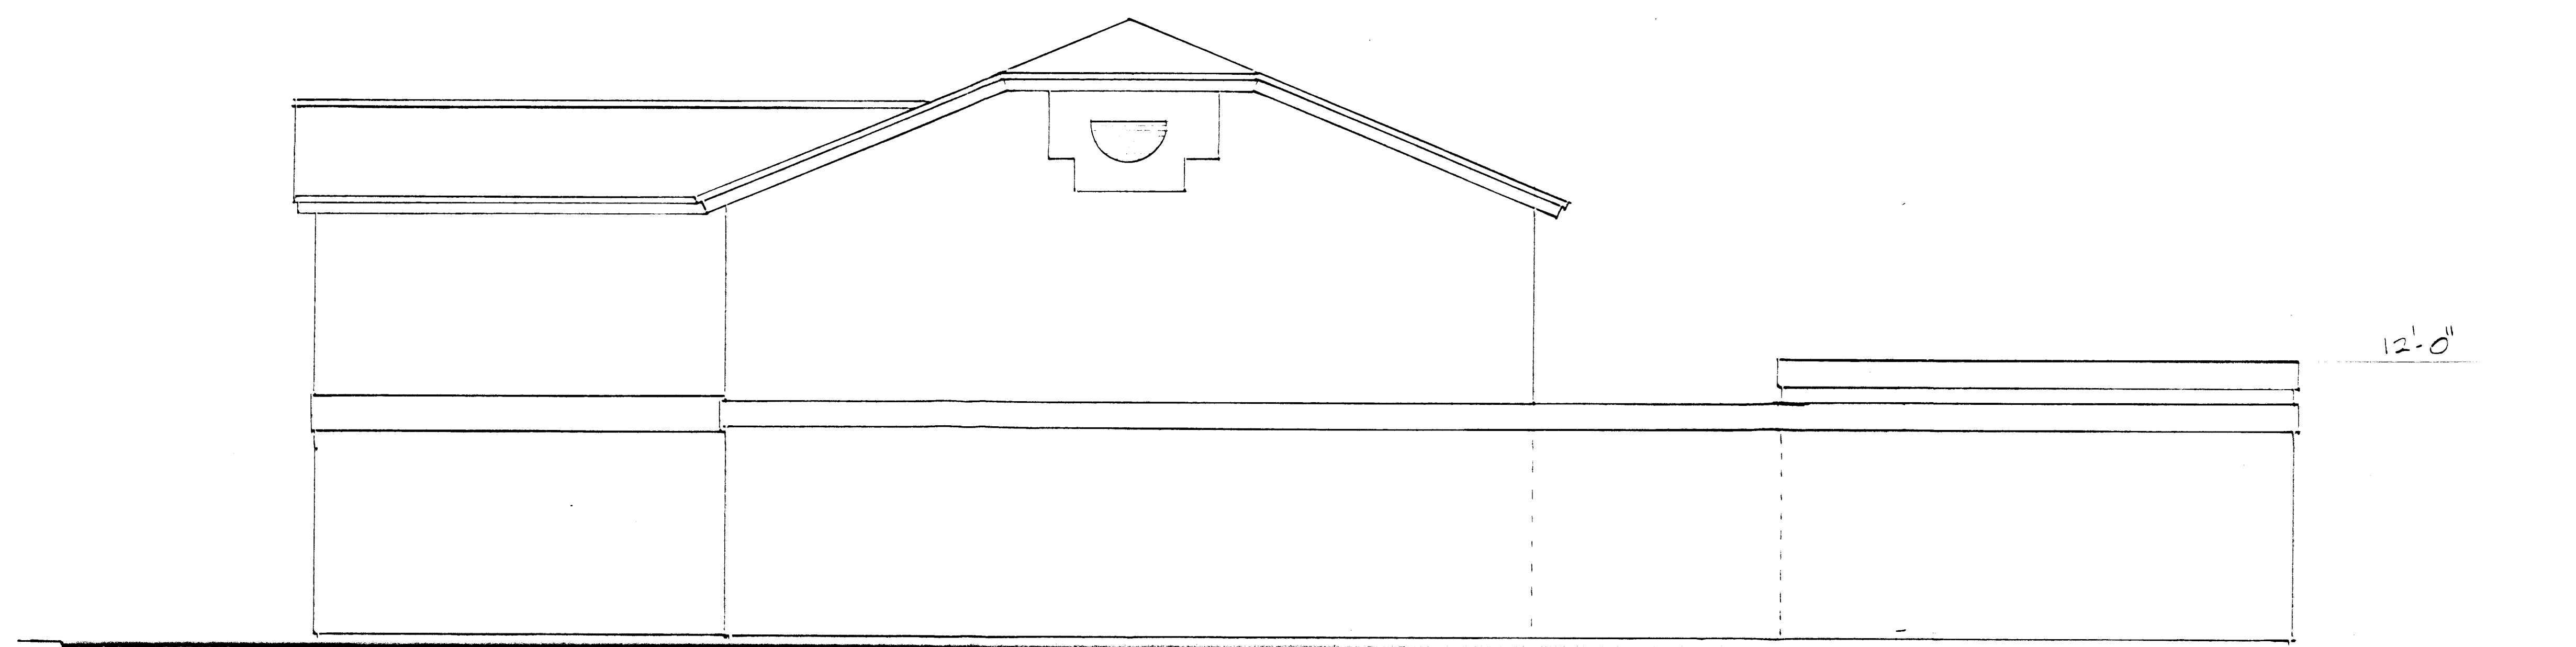


LEFT SIDE ELEVATION - RIGHT SIDE SIM.

Z-145-89

PC-1/11/90-AB4 PC-1/23/90-2XNY CC-2/2/90-APP

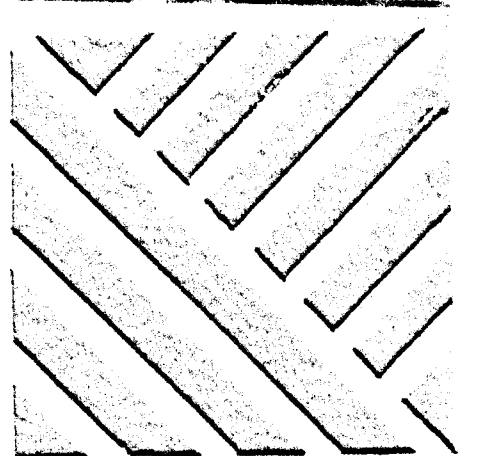Sheet Title	Project No.
	
12-12-89	
  	
3	

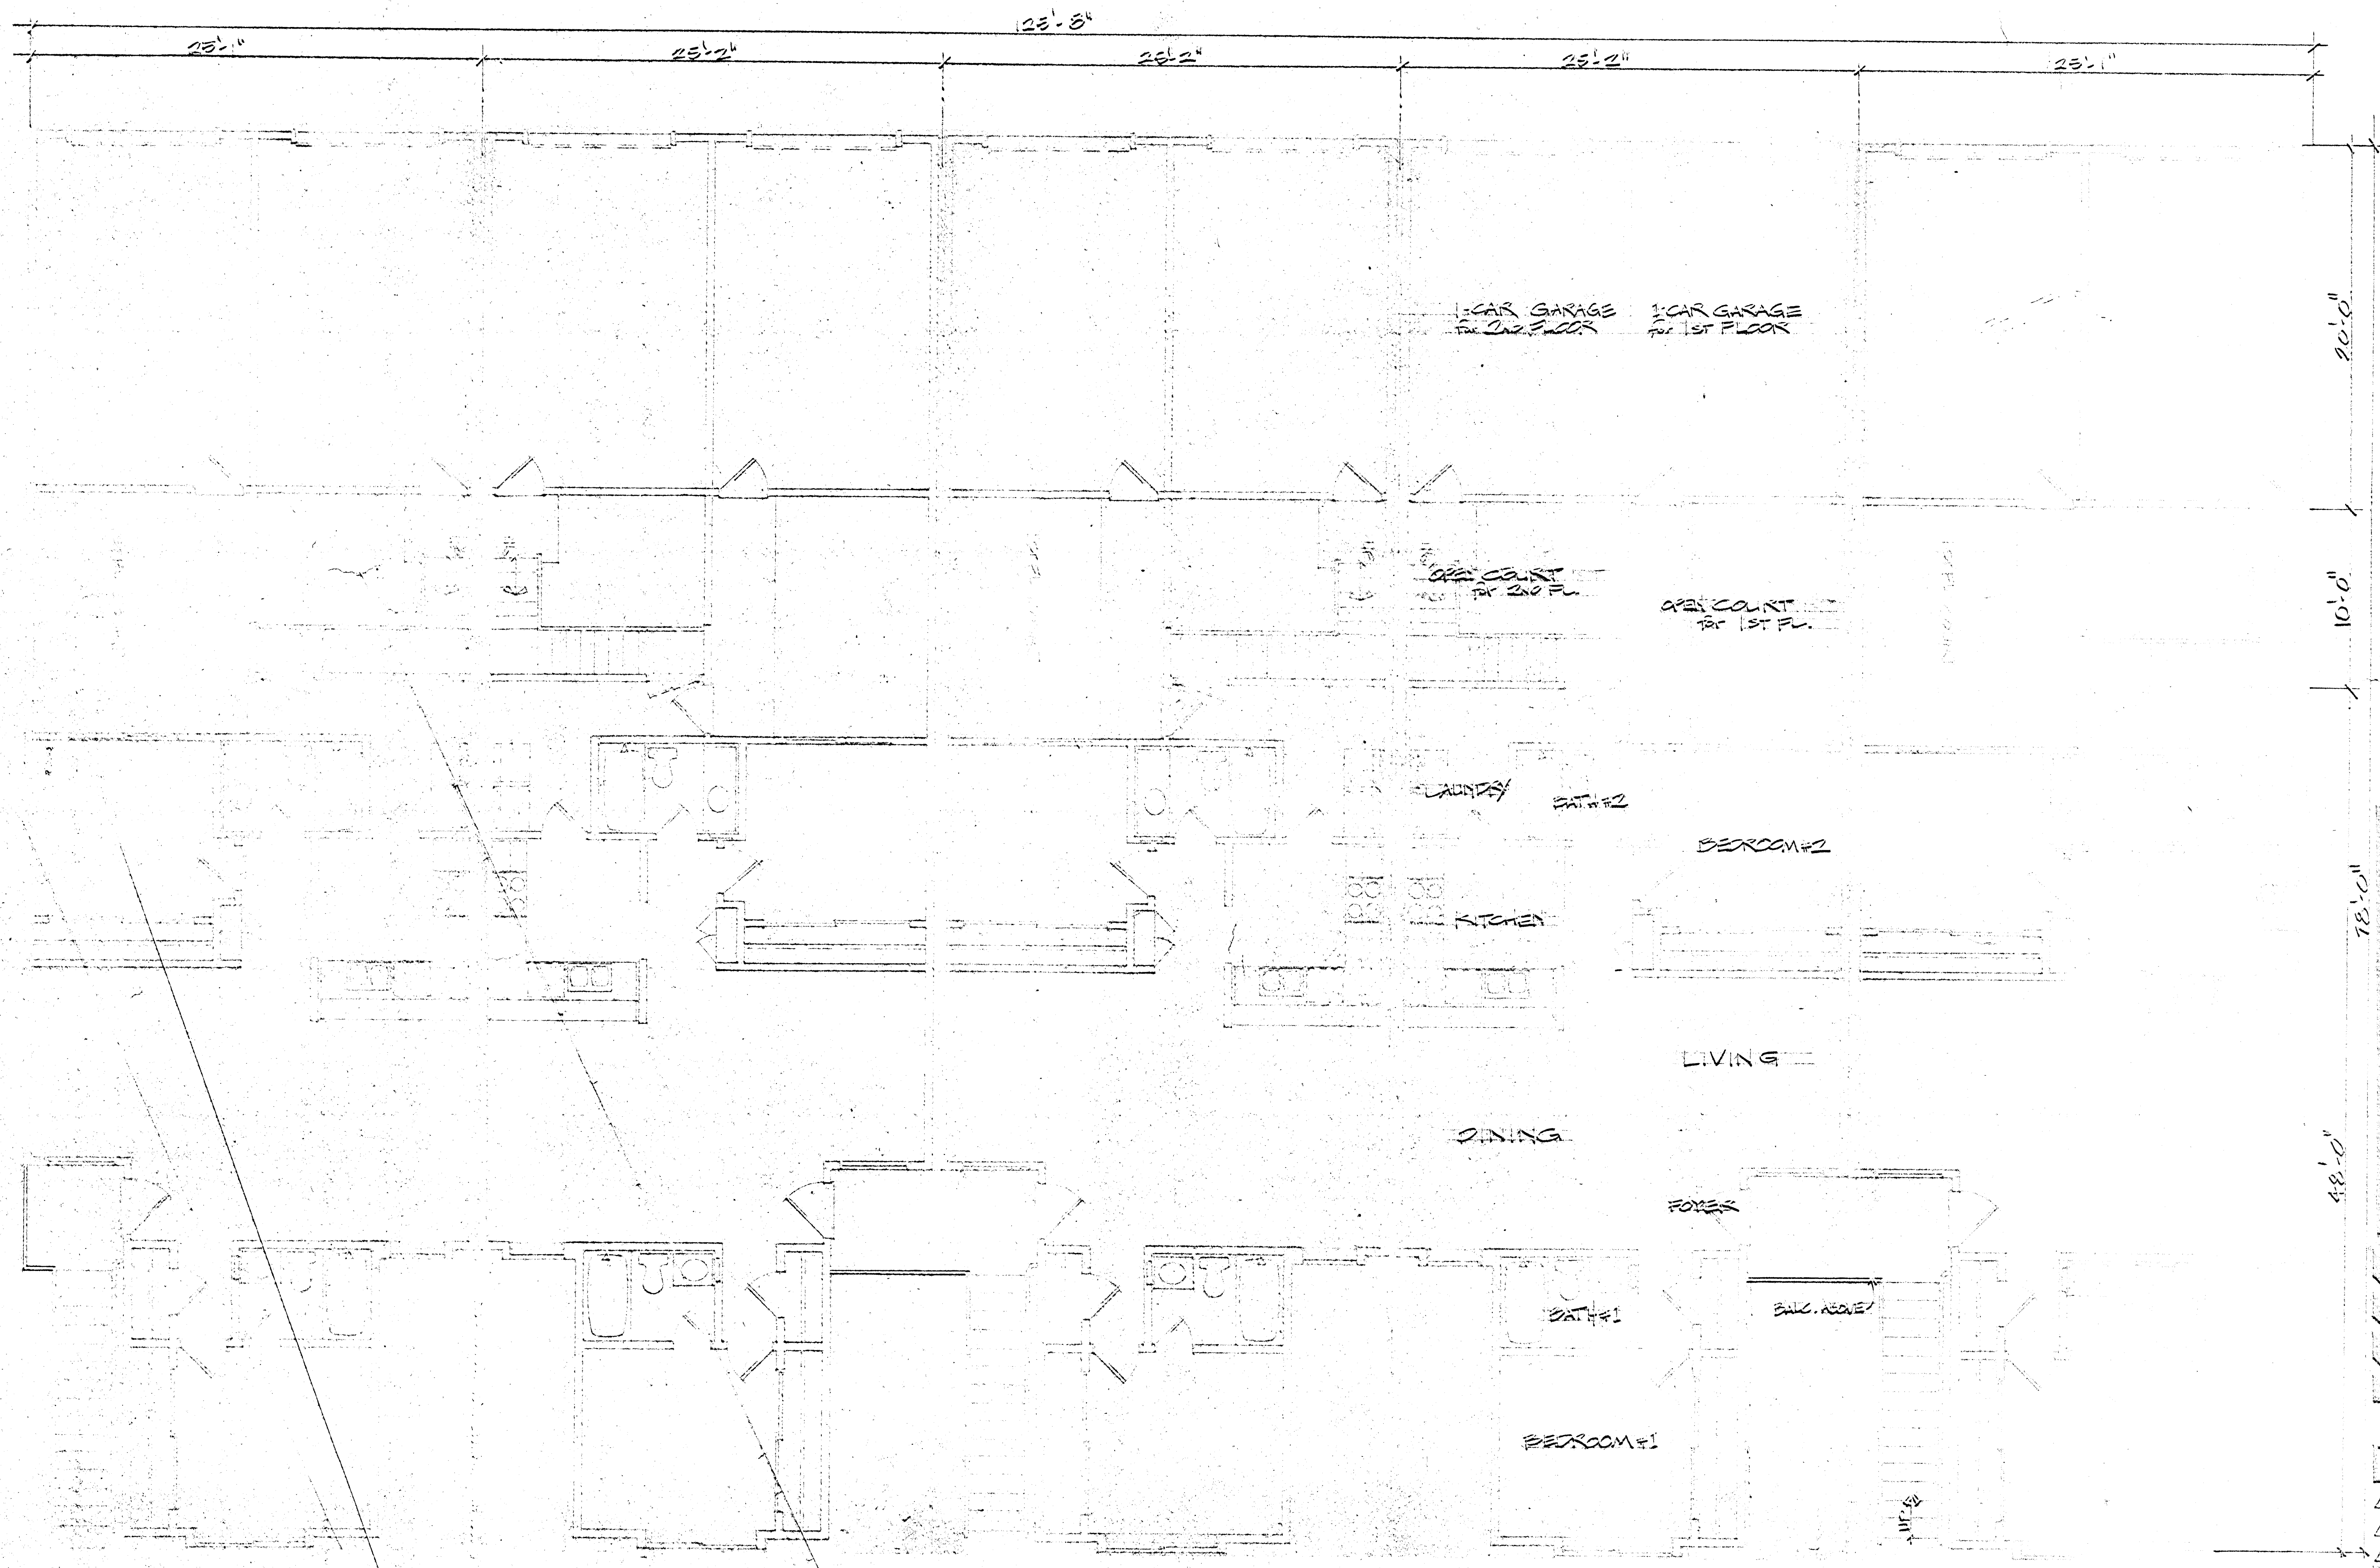


TYPICAL UNIT

FIRST & SECOND FLOOR PLAN : TYPICAL BLDG.

1/2" = 1'-0"


12-2-89
 Staff Copy
 Project No. 2-145-89
 Date 1/1/90

2

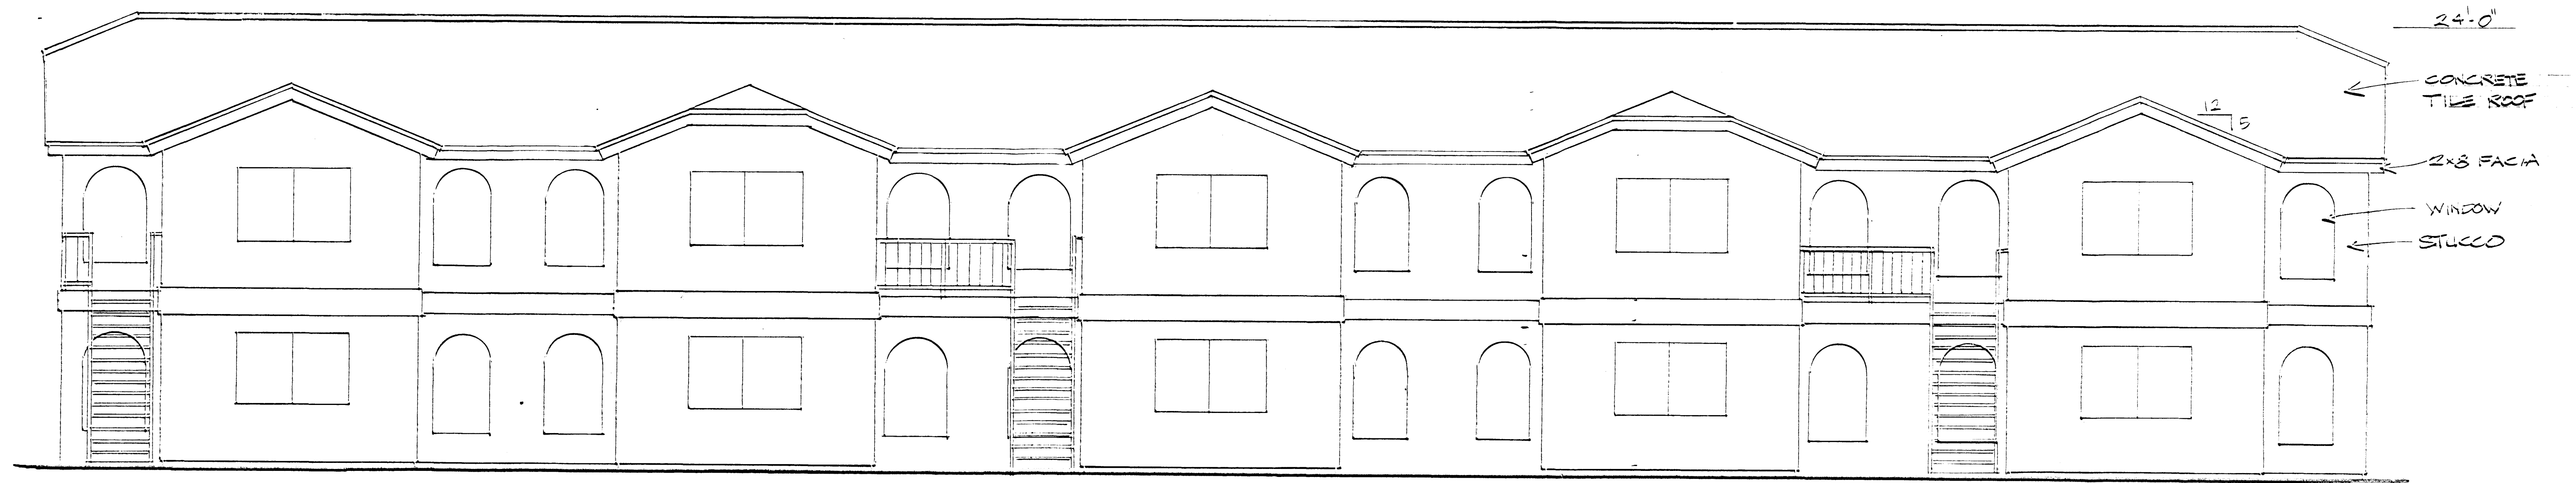

FRONT ELEVATION

2'-10"

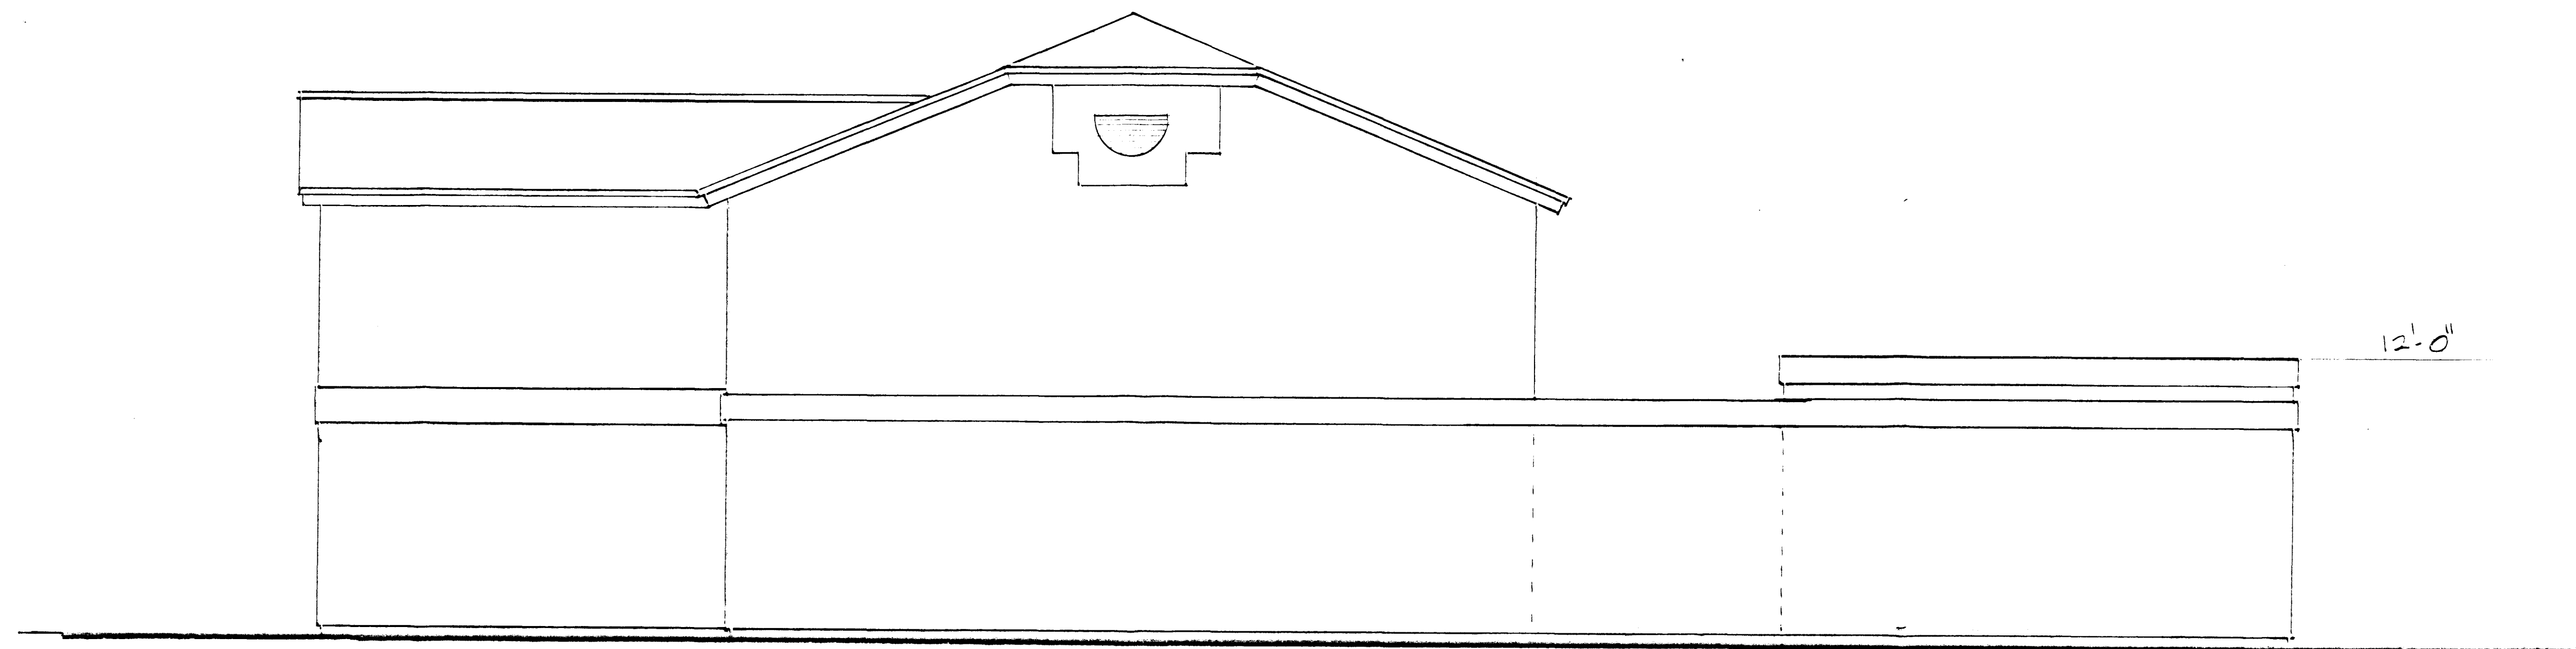

LEFT SIDE ELEVATION - RIGHT SIDE SIM.

STAFF COPY
 2-14-89
 PC 11/1/90
 PROJECT NO.

12-12-89

△
 △
 △

3