

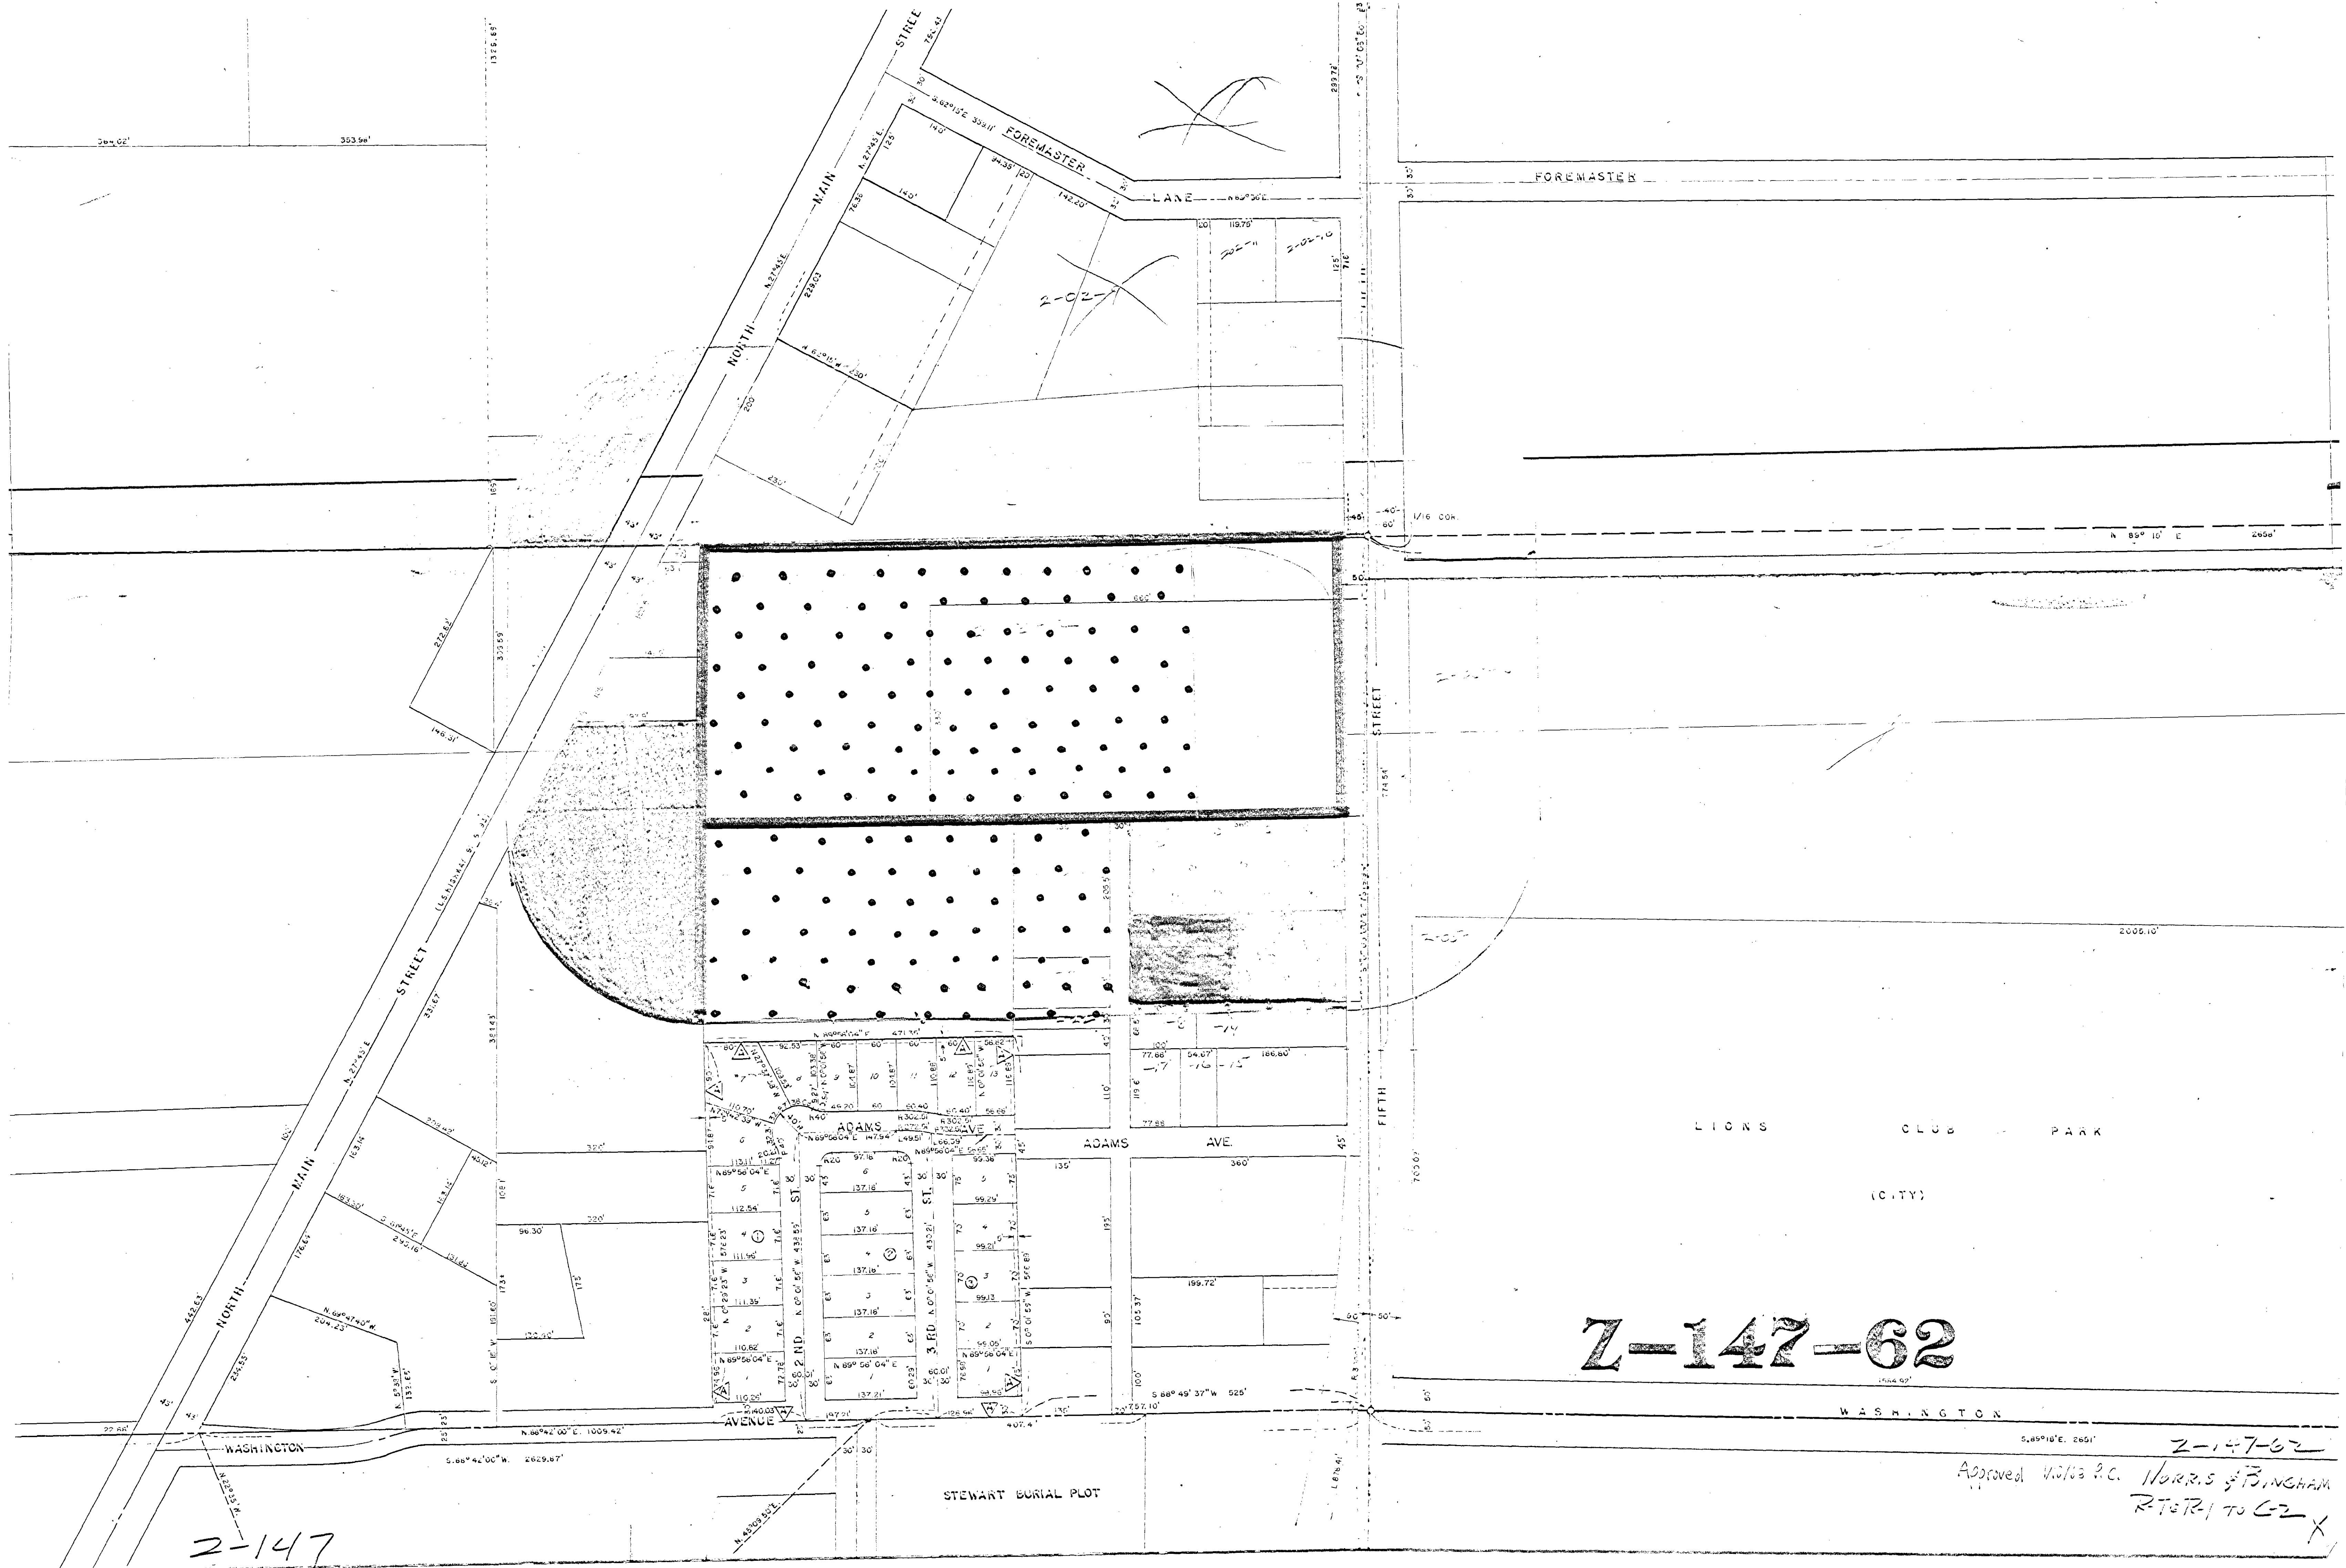


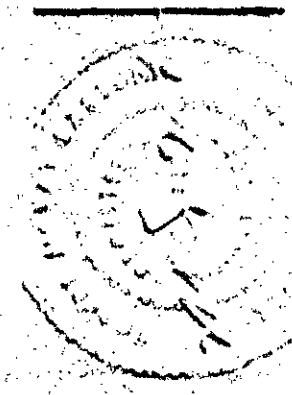


Z-147-62

Approved *W. H. B. C. Morris & Bingham*
RT-1 to C-2 X

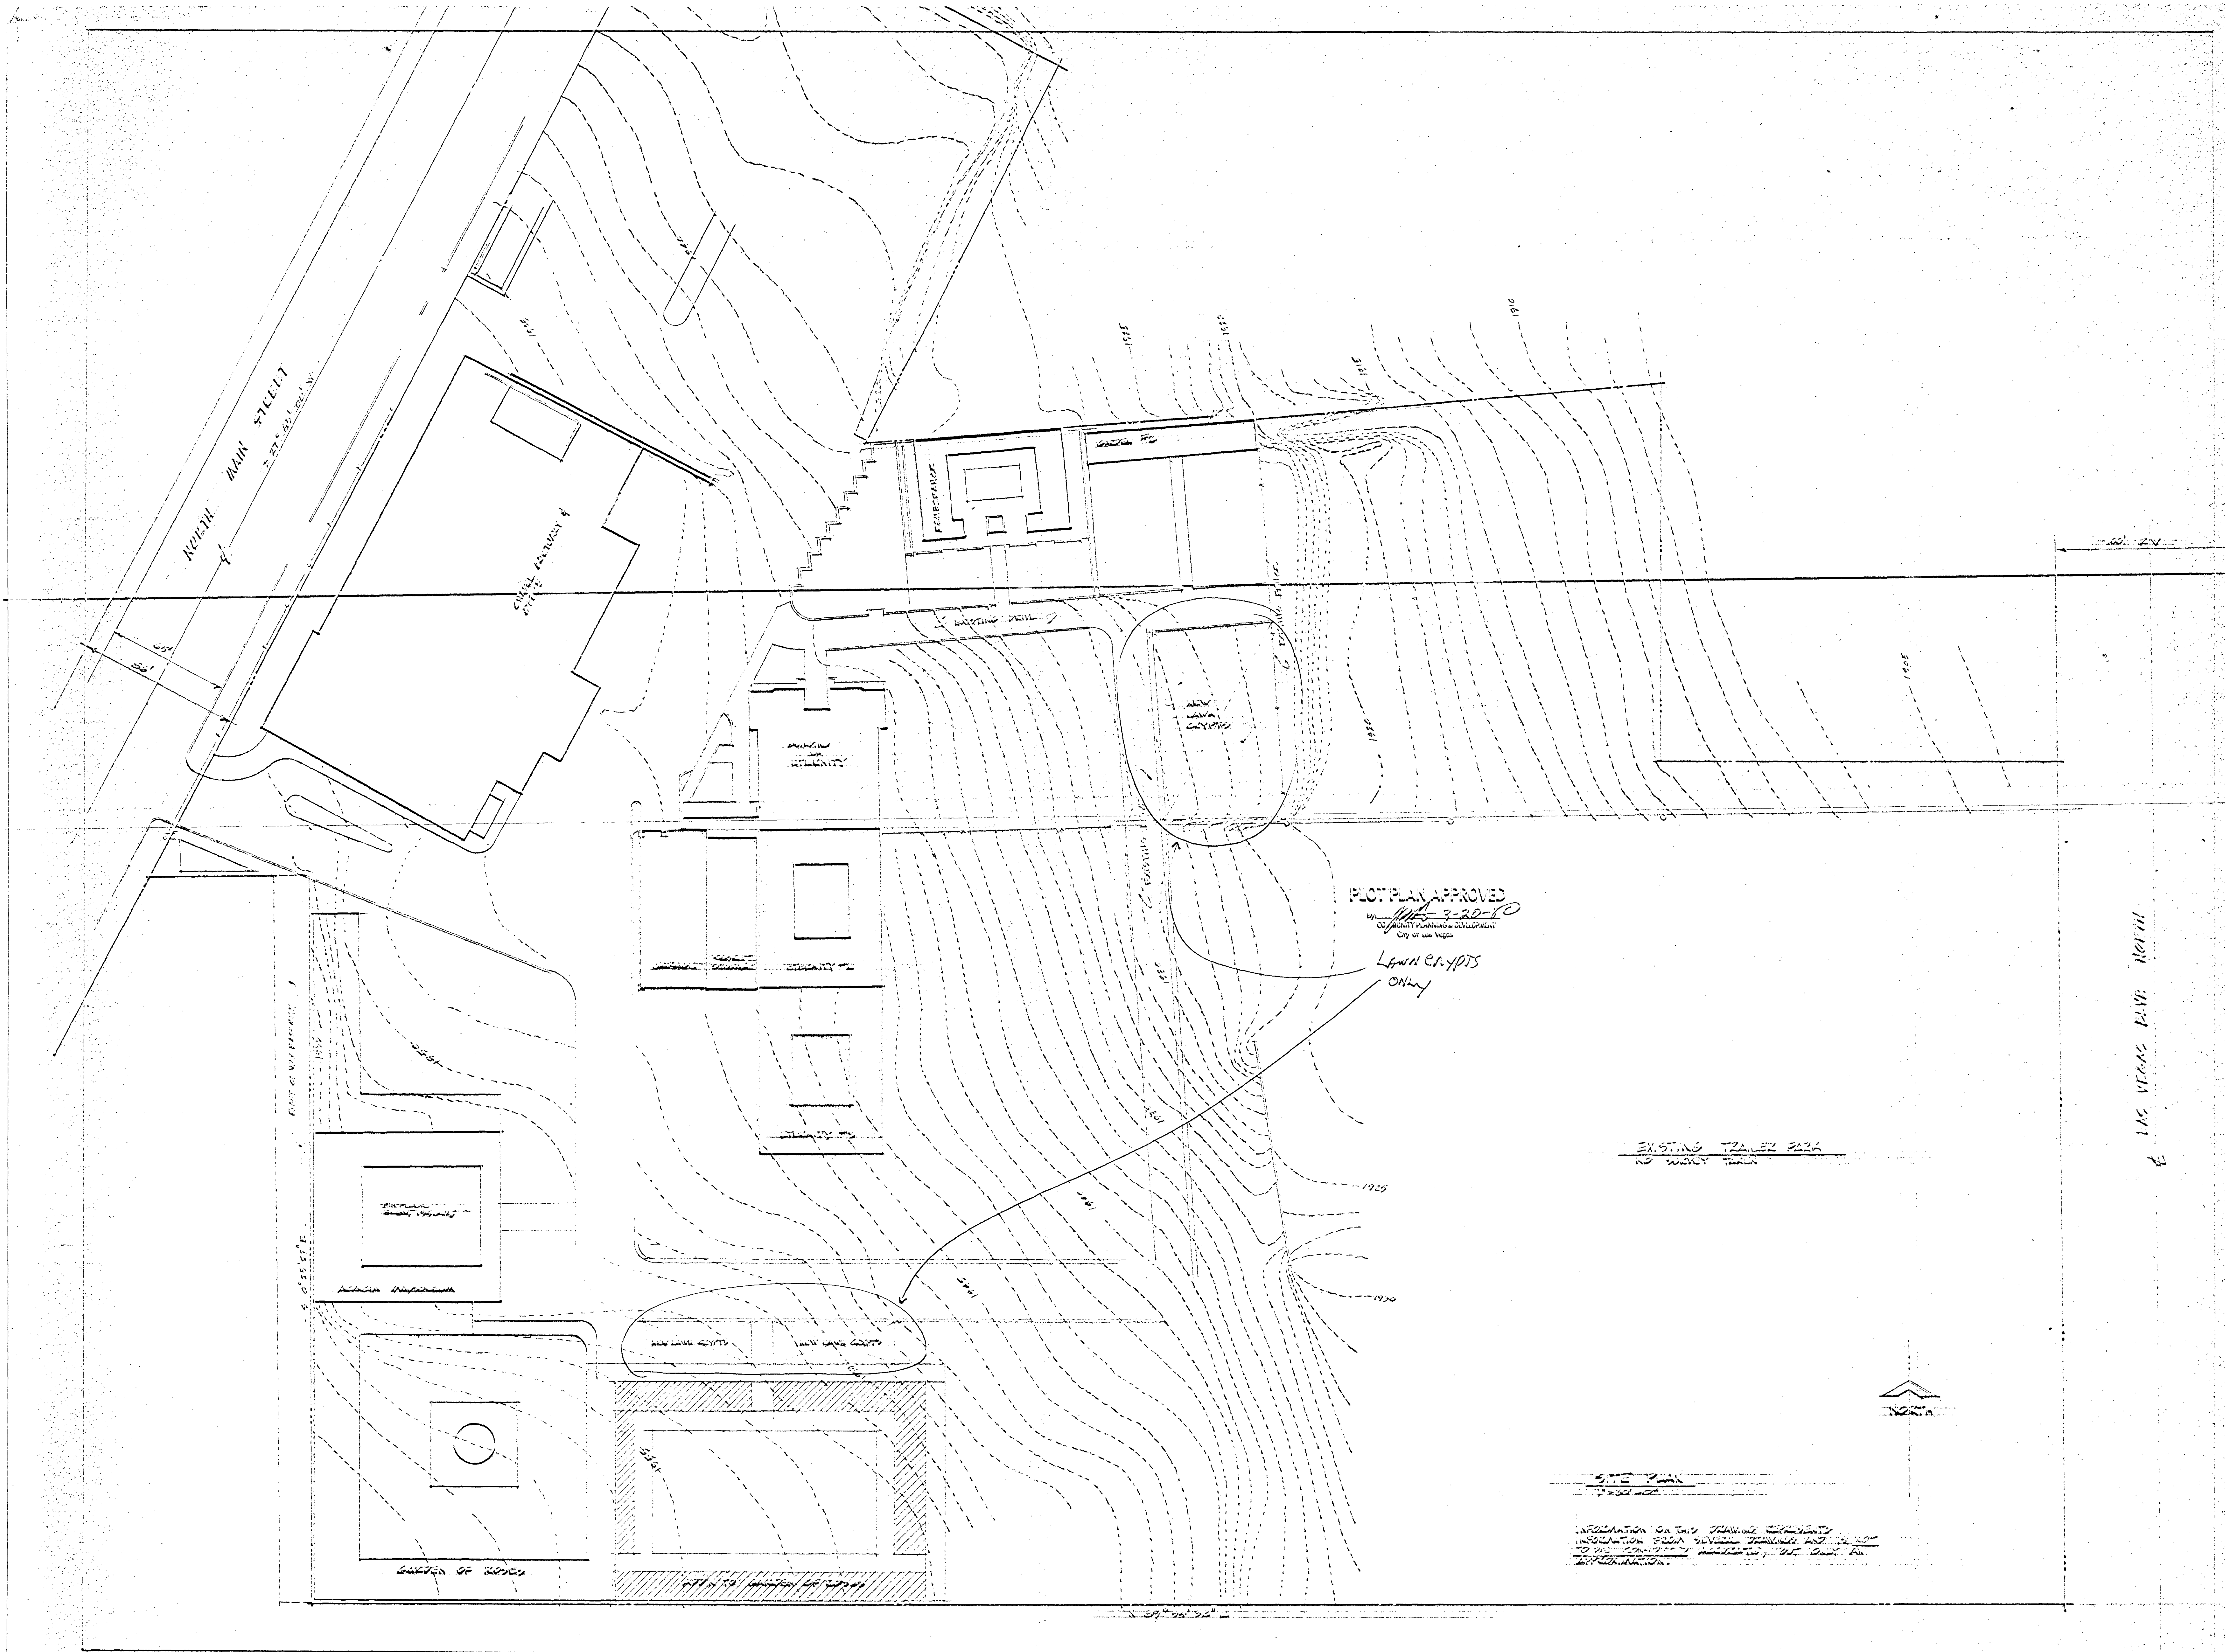

ROBERT LARSON & ASSOCIATES
 3055 Coalinga, Suite P, Las Vegas, Nevada 89122 (702) 733-1100

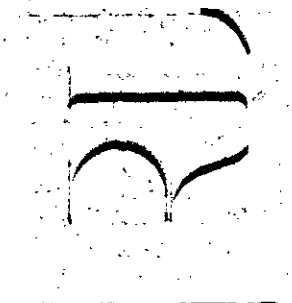

Revision	Drawn By	1-1
	Checked By	
	Des. Number	
	Scale	1" = 20'
	Date	11/1/80

MASTER SITE PLAN
 Addition to Gordon of Eves Mausoleum
 Eves Mausoleum
 5022 E. 10th Ave. Las Vegas, NV 89119

Sheet
 1 of 2