

09-8147-12

POSTO! STREET

PC-1/10/91-DENY
CC-2/6/91-

三

STAFF
Z-148-90
P/C 1/10/91 Denied
cc: 24-91 Denied


PKTHISTLE

A	R	C	H	I	T	E	C	T	U	R	E
E	N	C	I	N	E	E	R	I	N	C	D

12a Sunset Way ste. 114 Henderson, NV 89014

(702) 435-1614

DRN. BY	PCT
DATE	4/27/40
SCALE	1"=100.0'
PROJ. NO.	

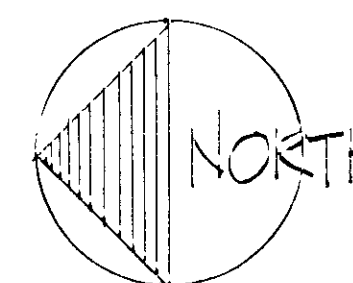


CALCULATIONS

TOTAL AVAILABLE LIGHT $\rightarrow 3,992 \text{ SQ. FT.}$
 PLANTING $\rightarrow 1 \text{ PLANT PER } 400 \text{ SQ. FT.}$
 $3,992 \text{ SQ. FT.} \div 400 = 9.98$
 OR 9 PLANTING COMPANIES


REVISIONS	

SRT. NO.

OF

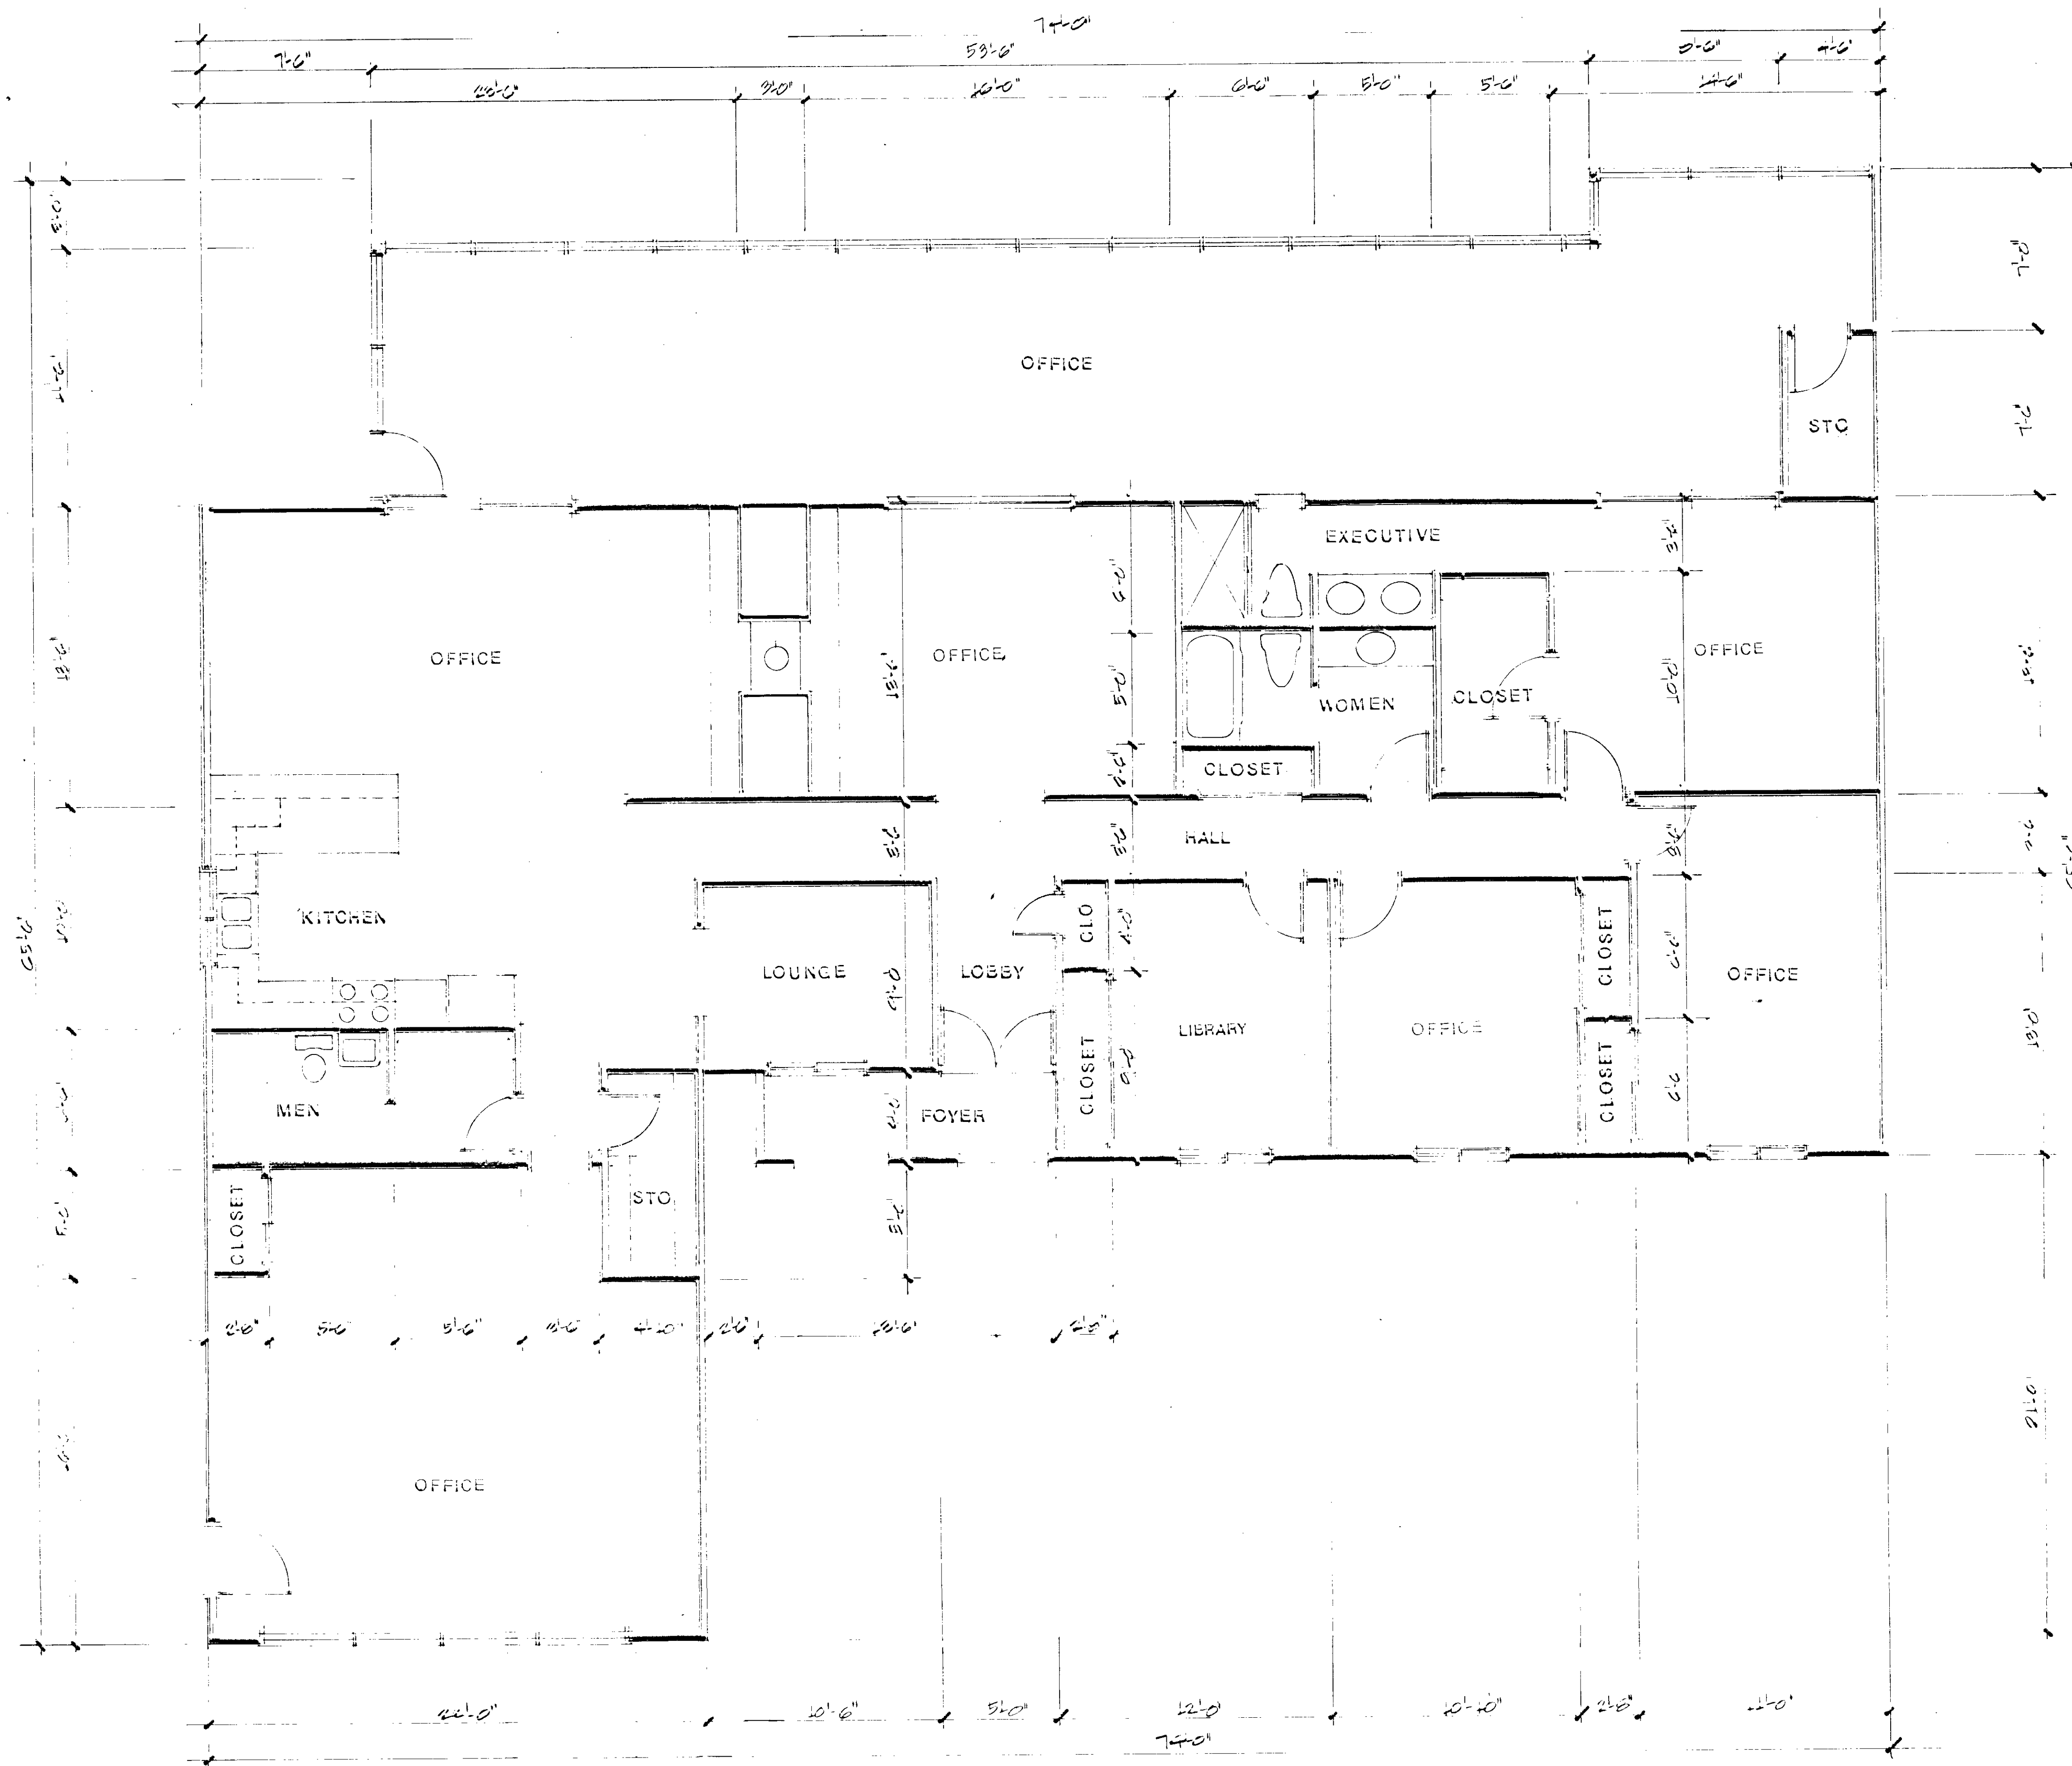

STA##
Z-148-90
P/C 1/10/91

 

P.K. THISTLE
ARCHITECTS

12a Sunset Way Ste. 114 Henderson, NV 89014

(702) 436-1814

DRN. BY	RET
DATE	4/20/90
SCALE	1/4" = 1'-0"
PROJ. NO.	

☐ FLOOR PLAN

REVISIONS

SHT. NO.
OF