


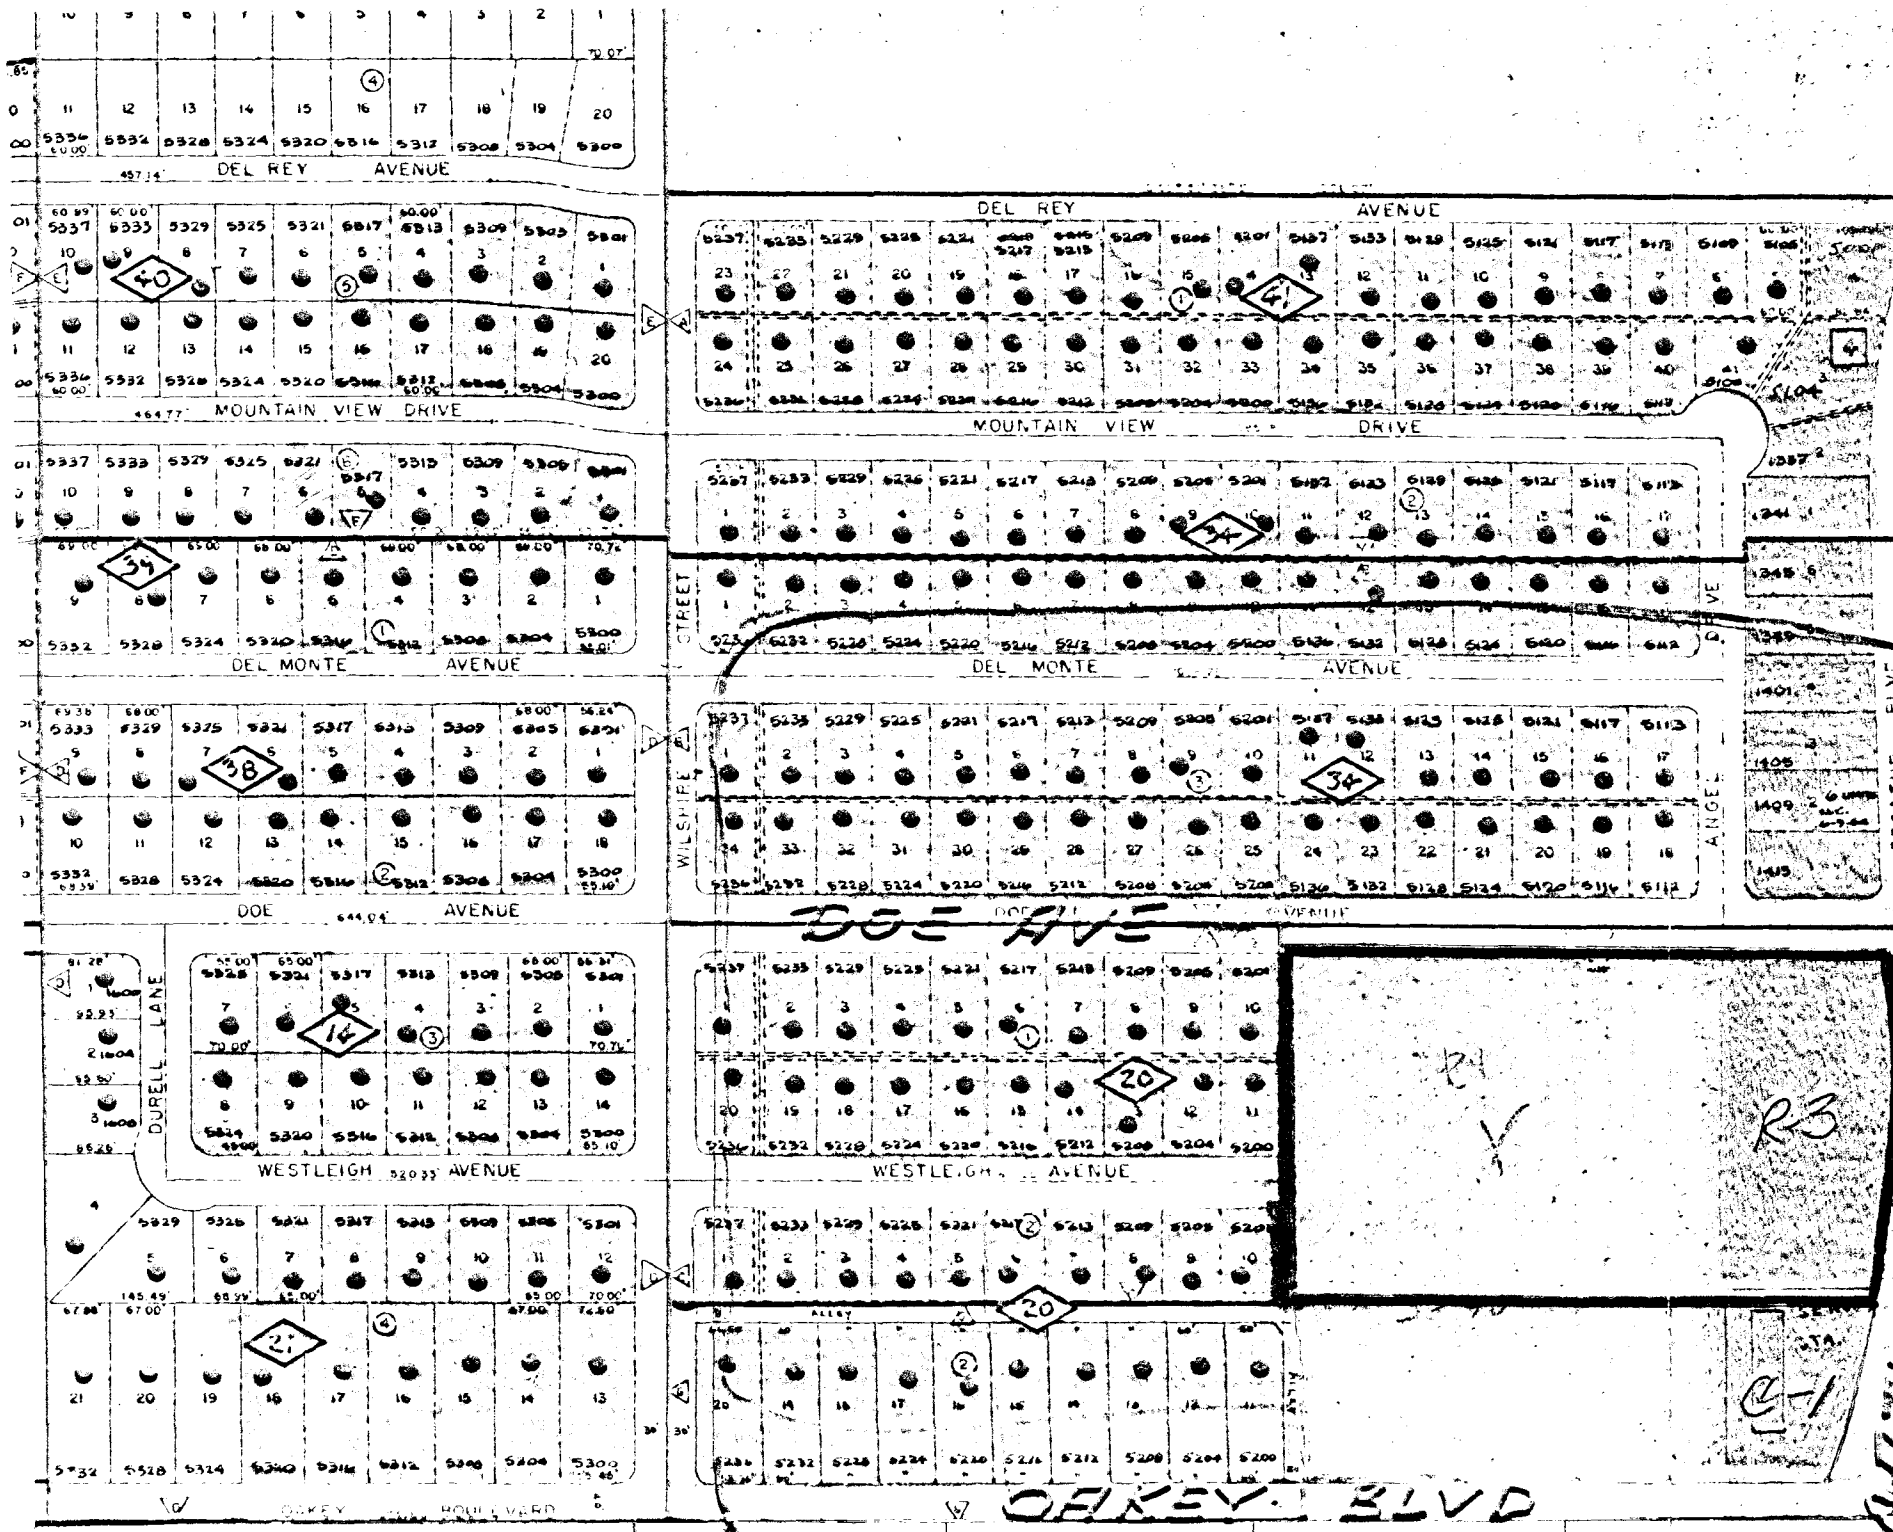

DE CHUR BLVD

OAKLEY BLVD


COUNTY

Z-149-77

149



11102512

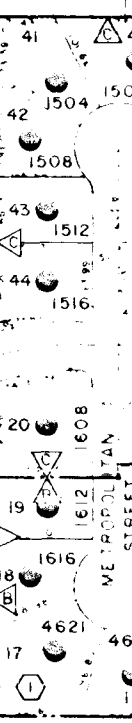

See Revised
Plot No.

Base Design.

West-Lewis
Ave.

Access

PLOT PLAN
Scale: 1/4" = 30' 0"



2005 AVENUE

Provide Landscaping

r.v. stall

h.w./service

oil/w.

service

Move Sidewalk

10' 0" sewer easement

service

wipe up

parts dept.

office

showroom

covered display

service

landscape (imp.)


DECATUR BLVD.

SERVICE


OPEN POINT CHRISTIANITY MOUTH
LAS VEGAS, NEVADA
PROJ. No. 7550 PLAN No. 1
29th July 1977 a.w.32

149

SHEET 1 of 3

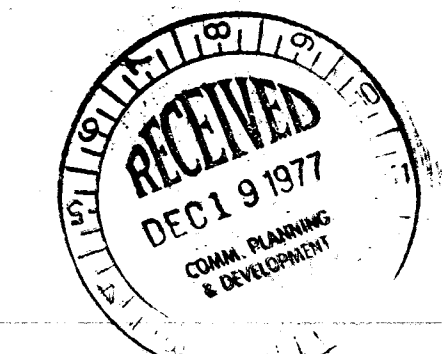


STAFF
2-149-77

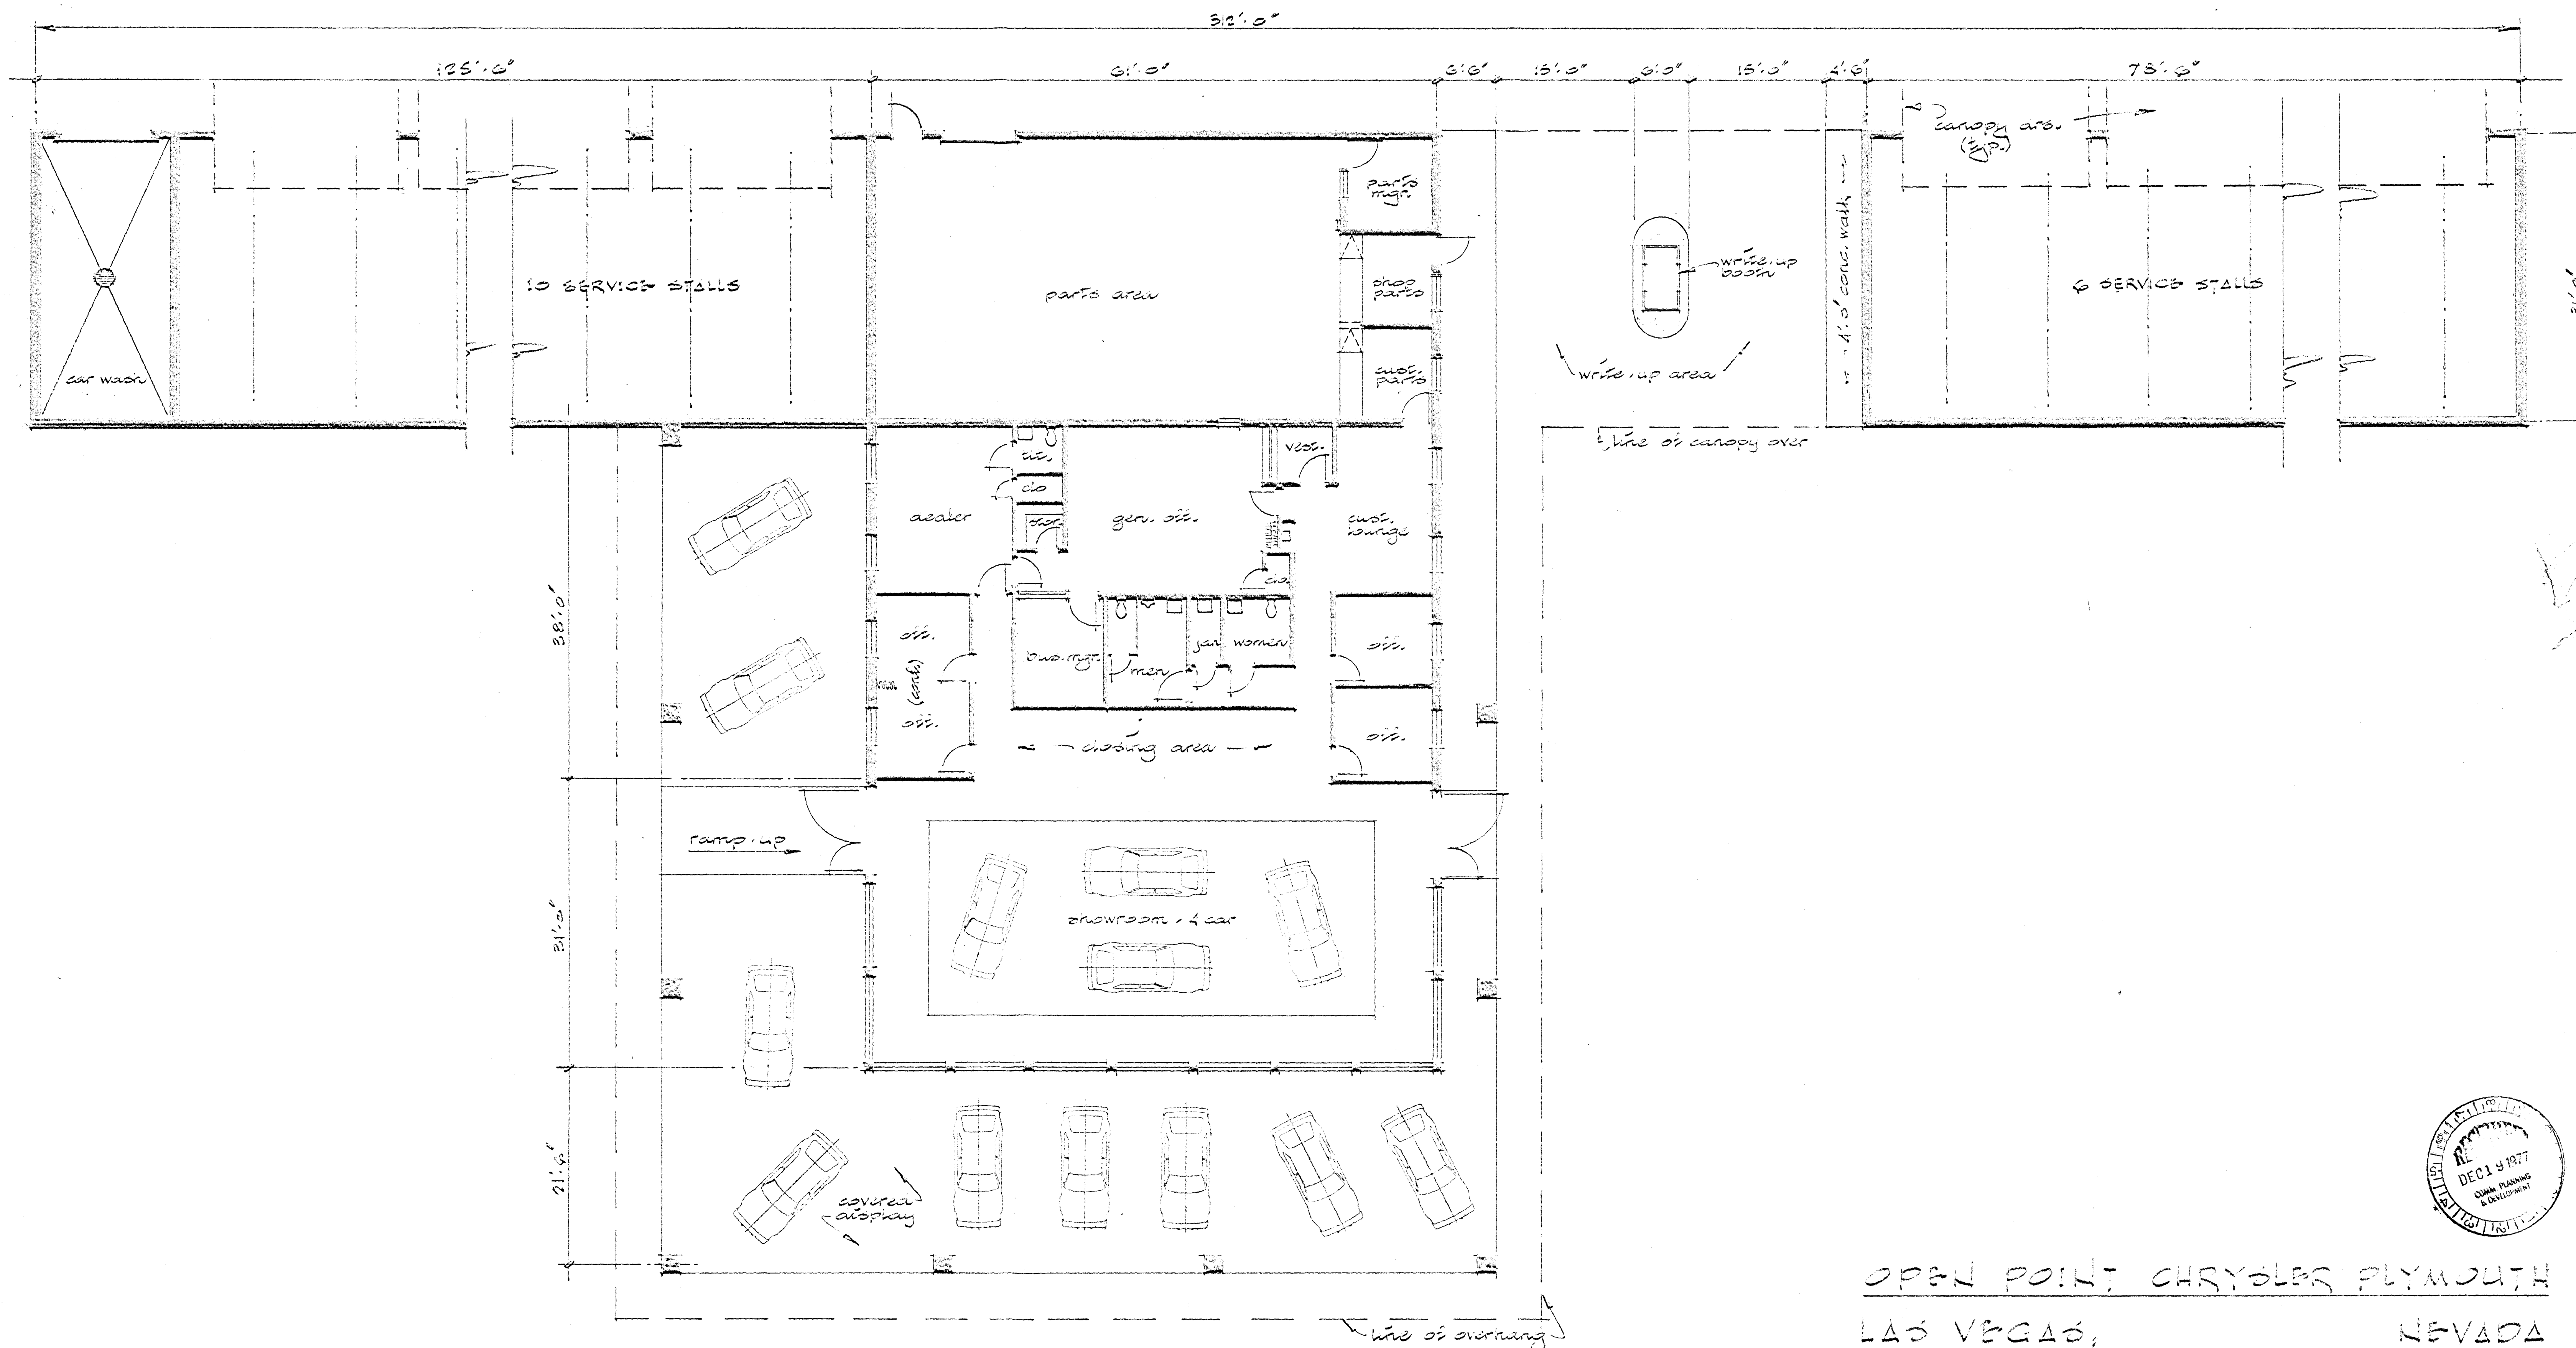

149


FLOOR PLAN
scale: 1/8" = 1'-0"

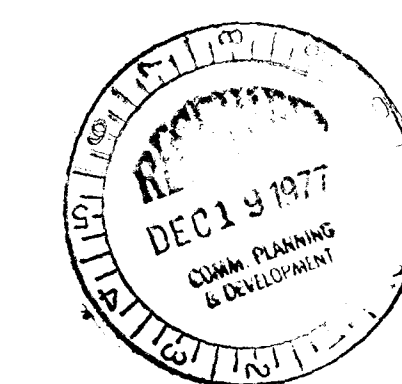

OPEN POINT CHRYSLER PLYMOUTH
LAS VEGAS, NEVADA

PROJ. No. 7550 PLAN No. 1
29th July 1977 d.w.ise


SHEET 2 of 3

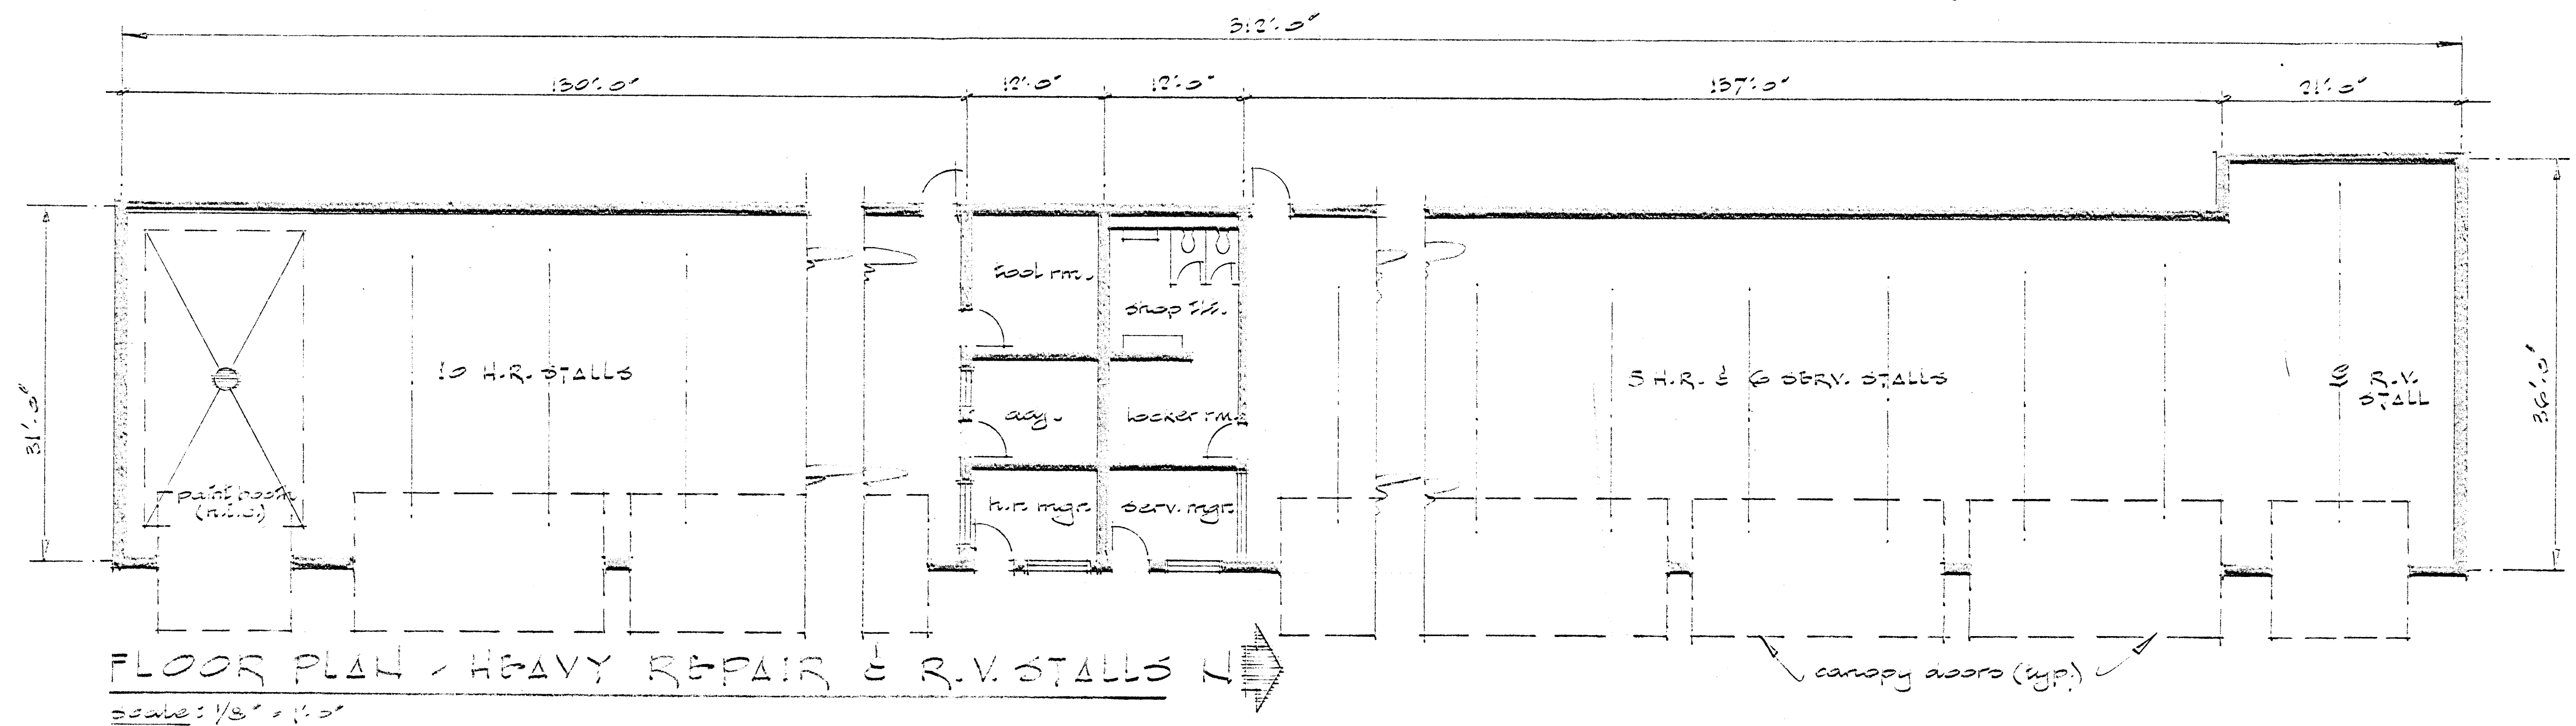


OPEN POINT CHRYSLER PLYMOUTH
 LAS VEGAS, NEVADA
 PROJ. No. 7550 PLAN No. 1
 23rd July 1977 a.wise

149

SHEET 3 of 3

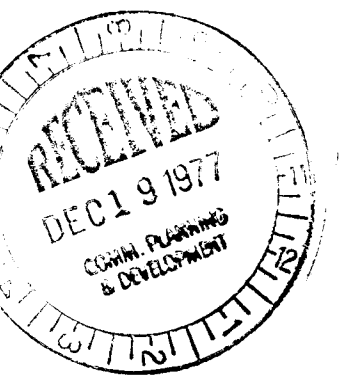

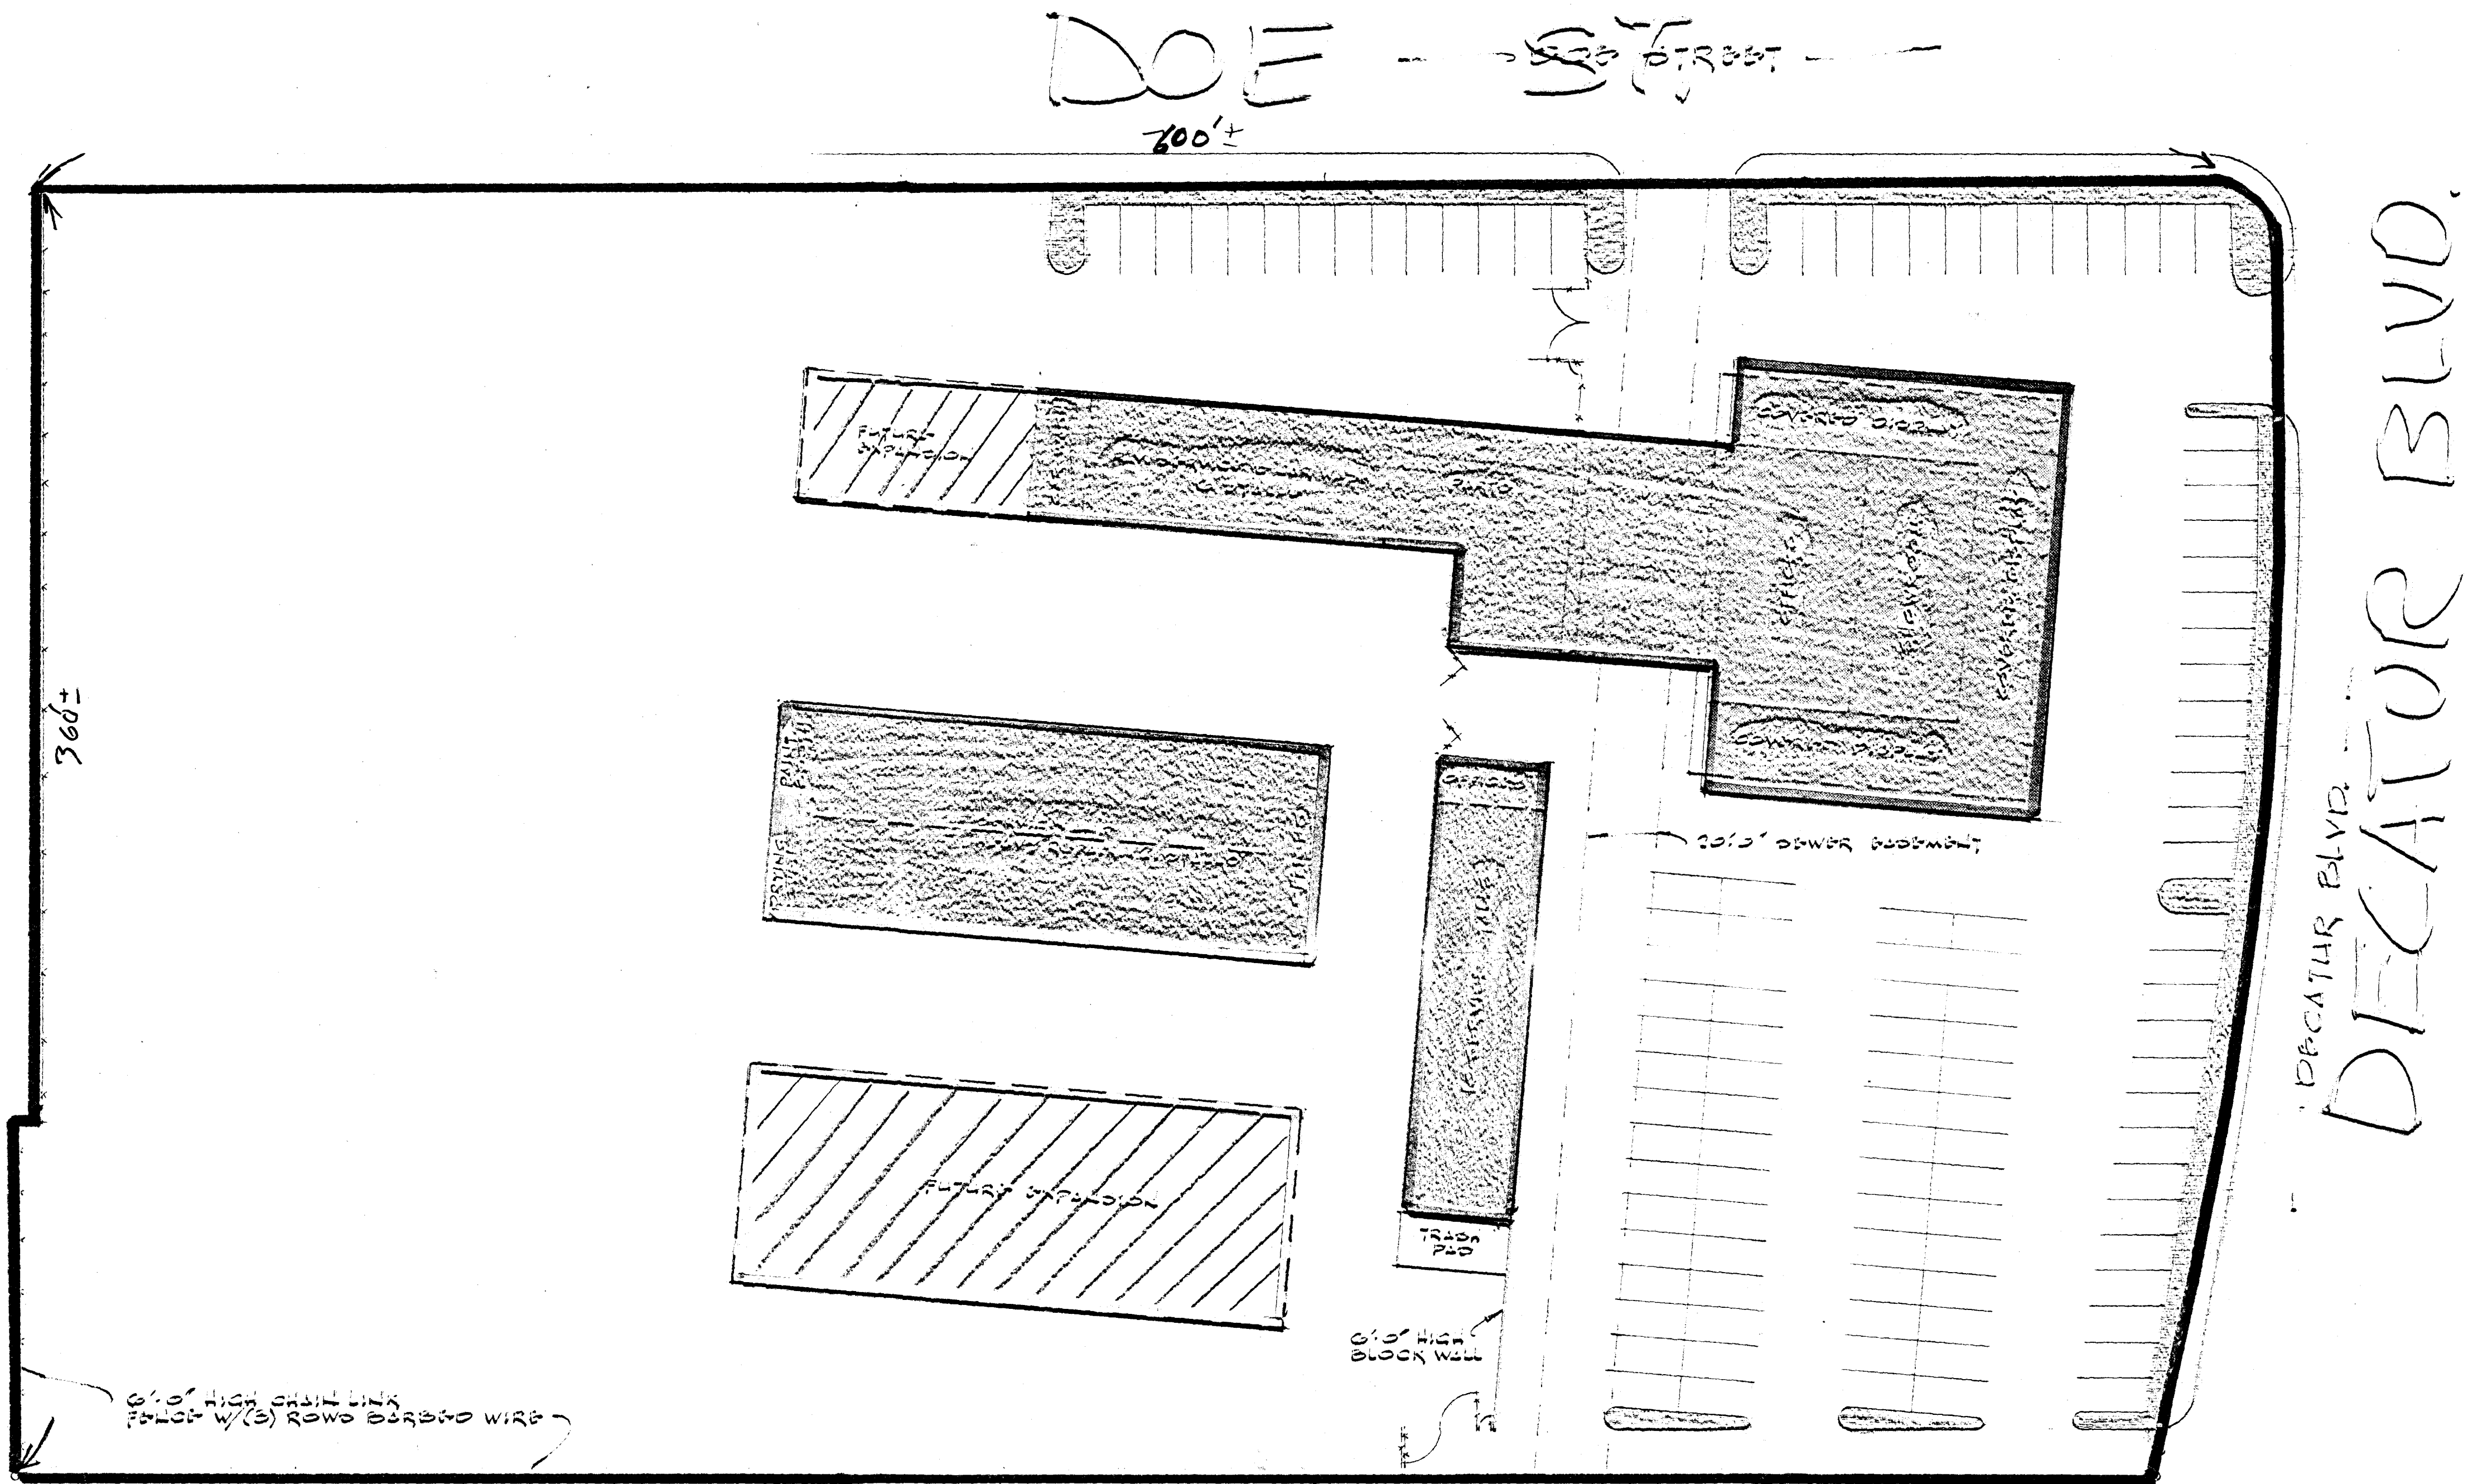

SITE PLAN
SCALE: 1" = 30' 0"




NOTE = ENTIRE SITE TO BE ASPHALT PAVED

PLAN

PLANNING PC
STALLS REQ'D
STALLS PROV!

149
Pellado
cc 2/2/78

Z-149-77

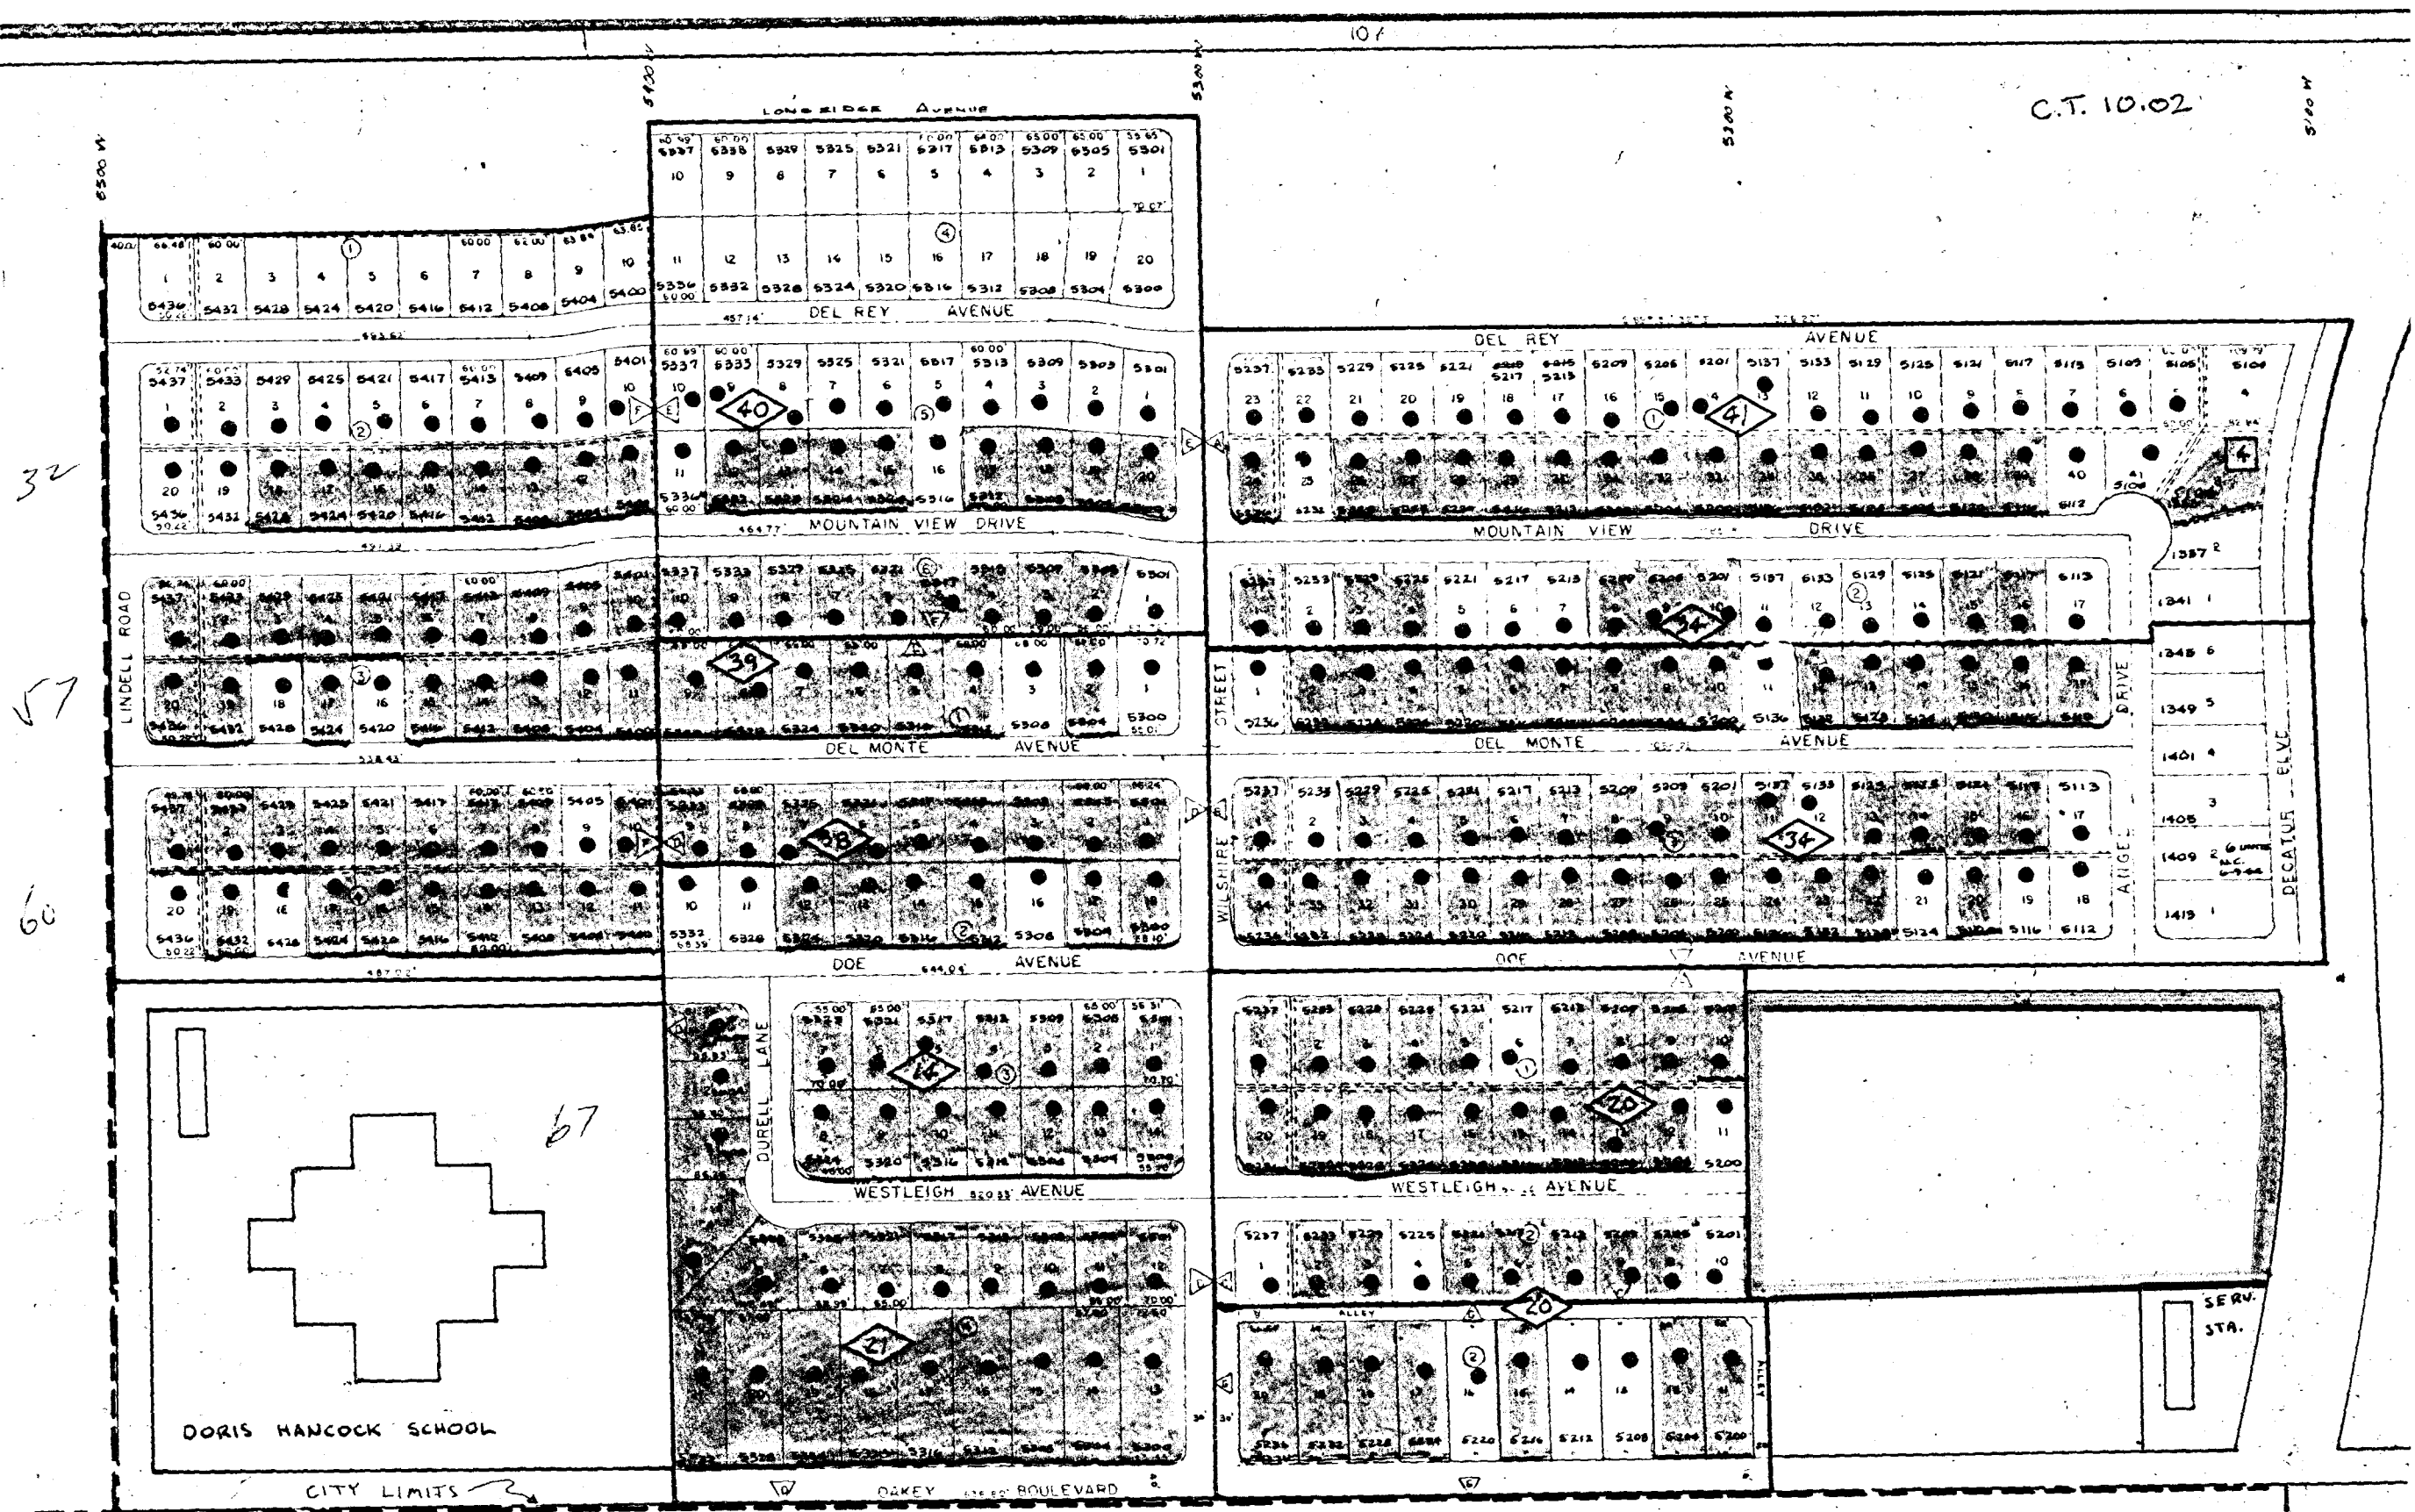

C.T. 10.02

32

57

60

67

DORIS HANCOCK SCHOOL

CITY LIMITS

149

- CHARLESTON HEIGHTS 32-A-1
- CHARLESTON HEIGHTS 32-A-2
- CHARLESTON HILLS 35-A
- CHARLESTON HILLS NO. 4
- CHARLESTON HILLS NO. 2
- CHARLESTON HEIGHTS 36
- CHARLESTON HEIGHTS 35-B

REVISED OCT. 73 JG

216 prelatat map

S 1/2 NE 1/4	
CITY OF LAS VEGAS	
ENGINEER	
DISTRICT MAP	
DESIGNED BY	WARRER
APPROVED BY	CITY ENGINEER

149