

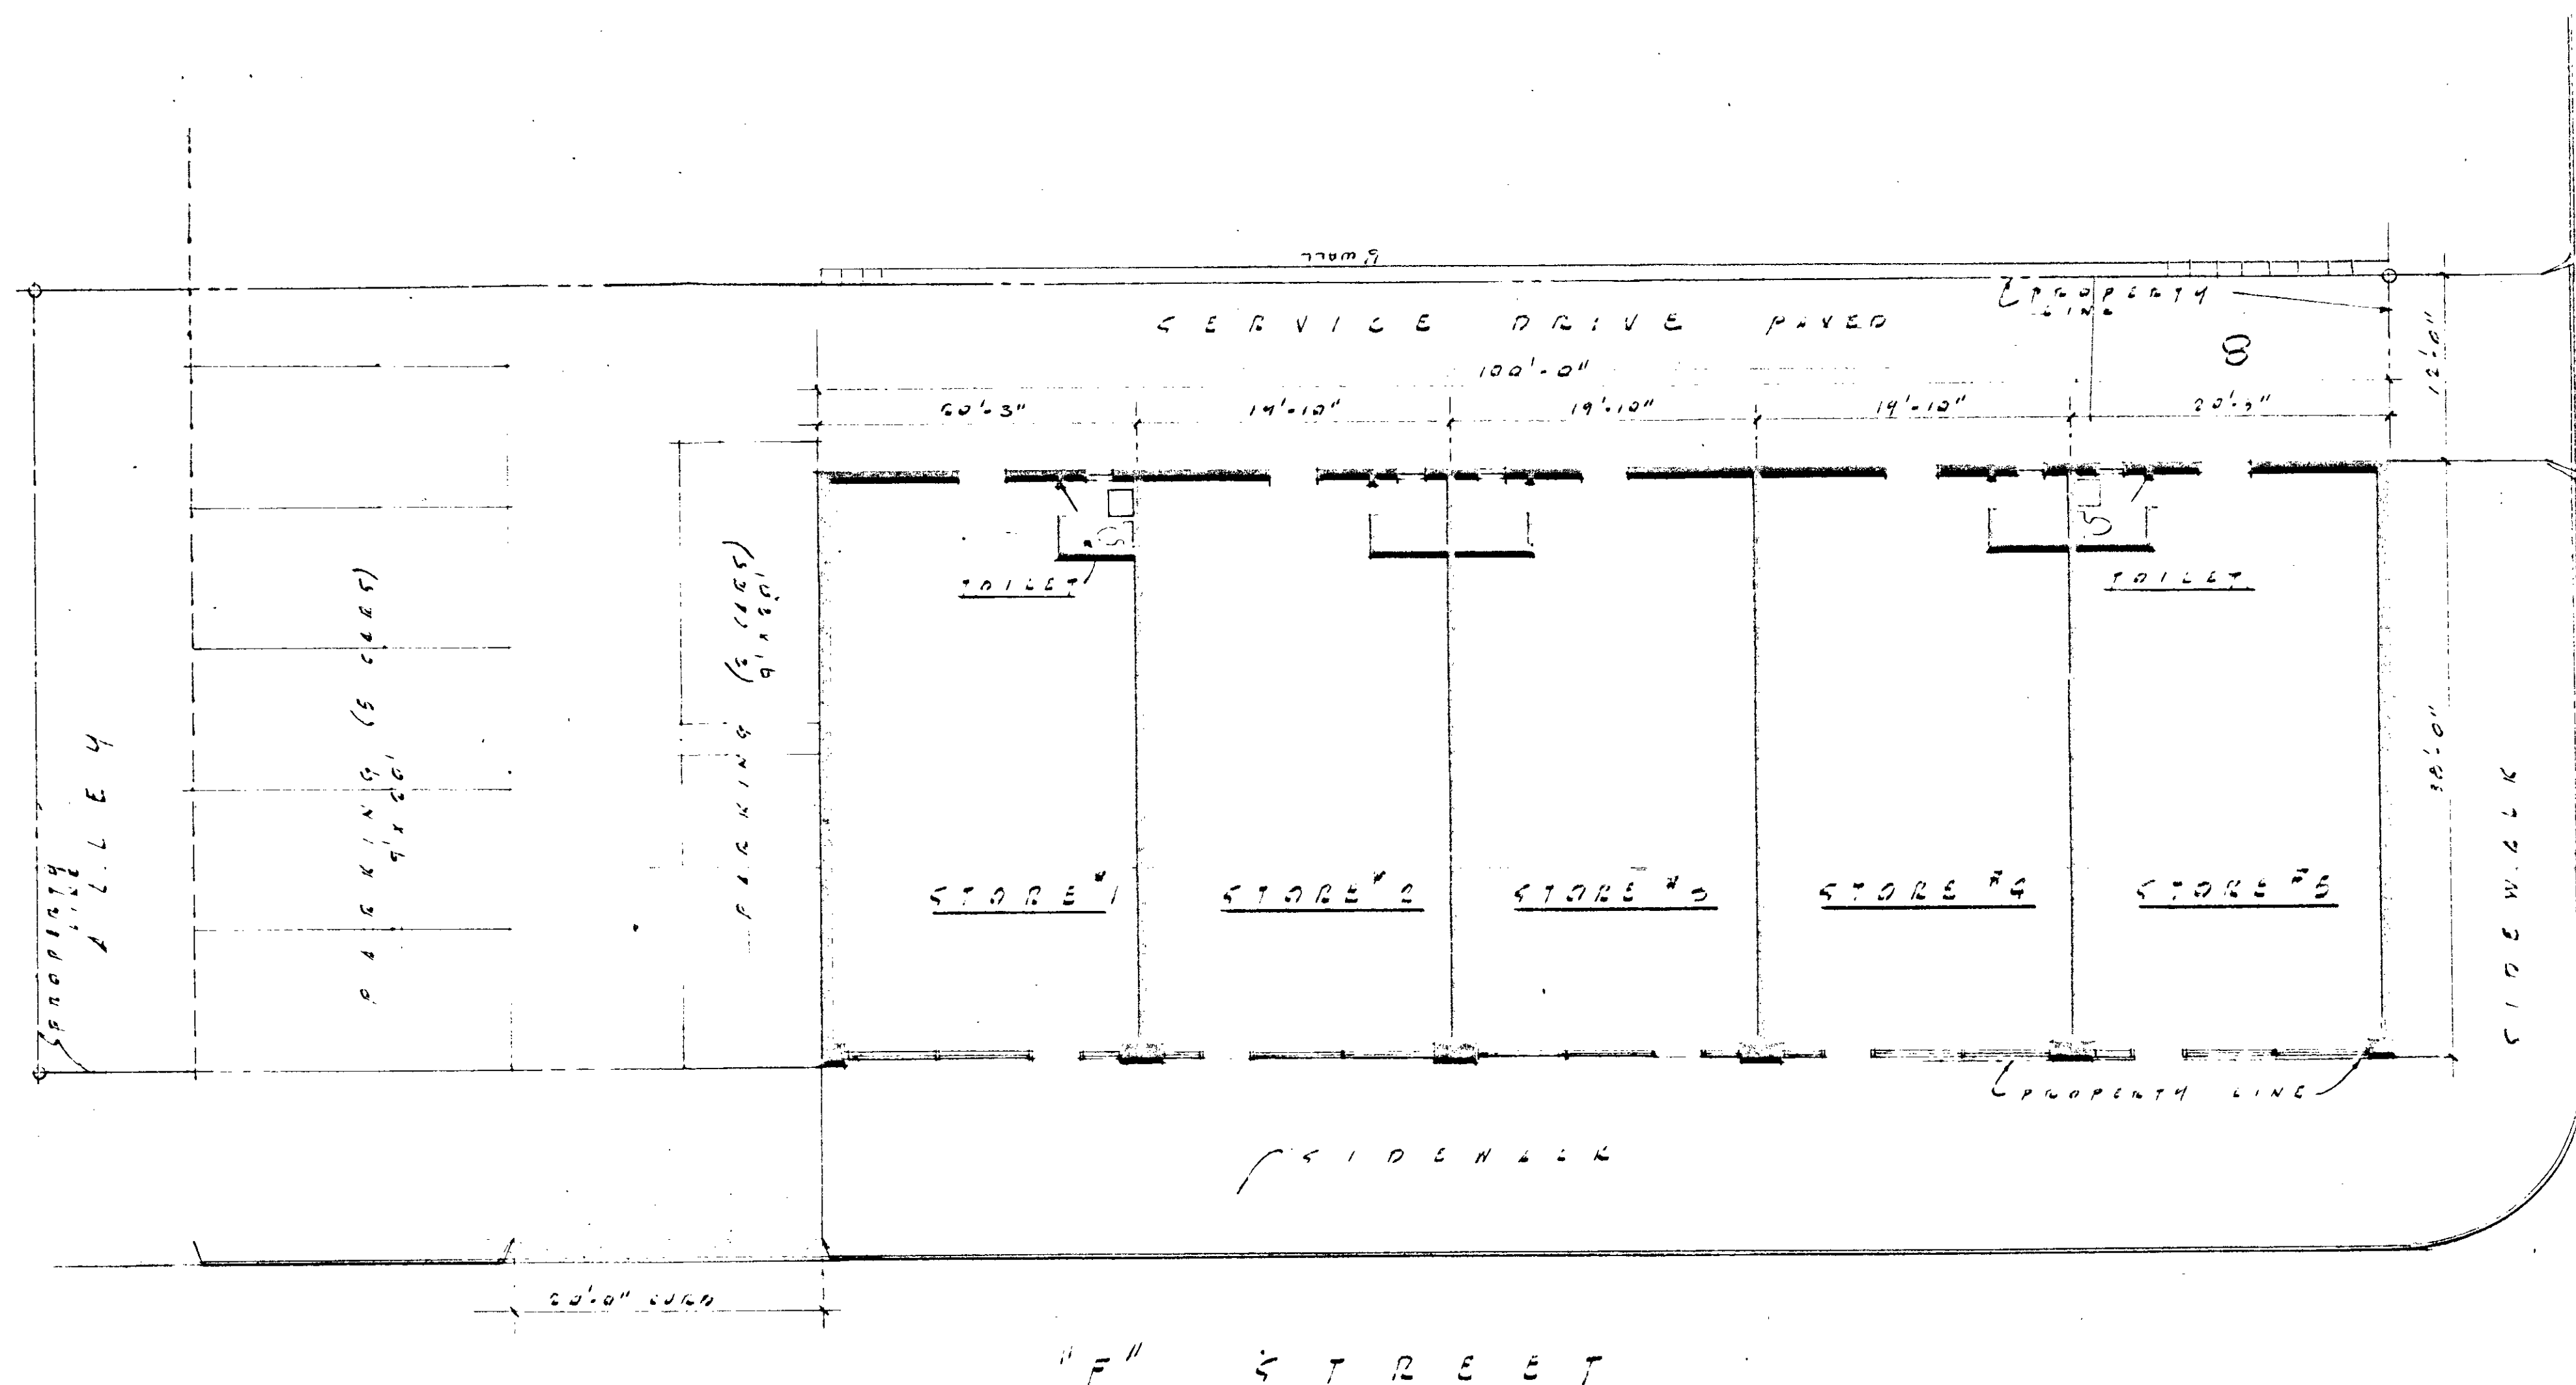


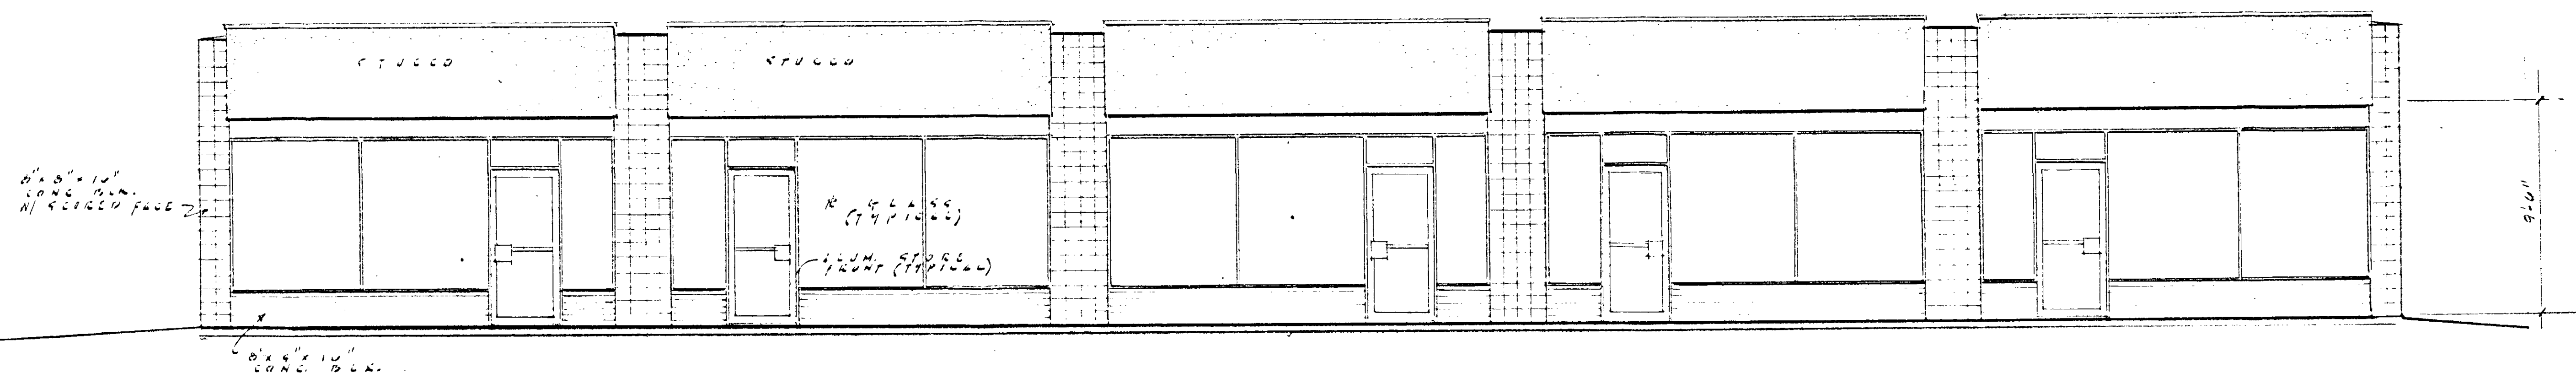

PLOT AND FLOOR PLAN
SCALE 1/8" = 1'-0"

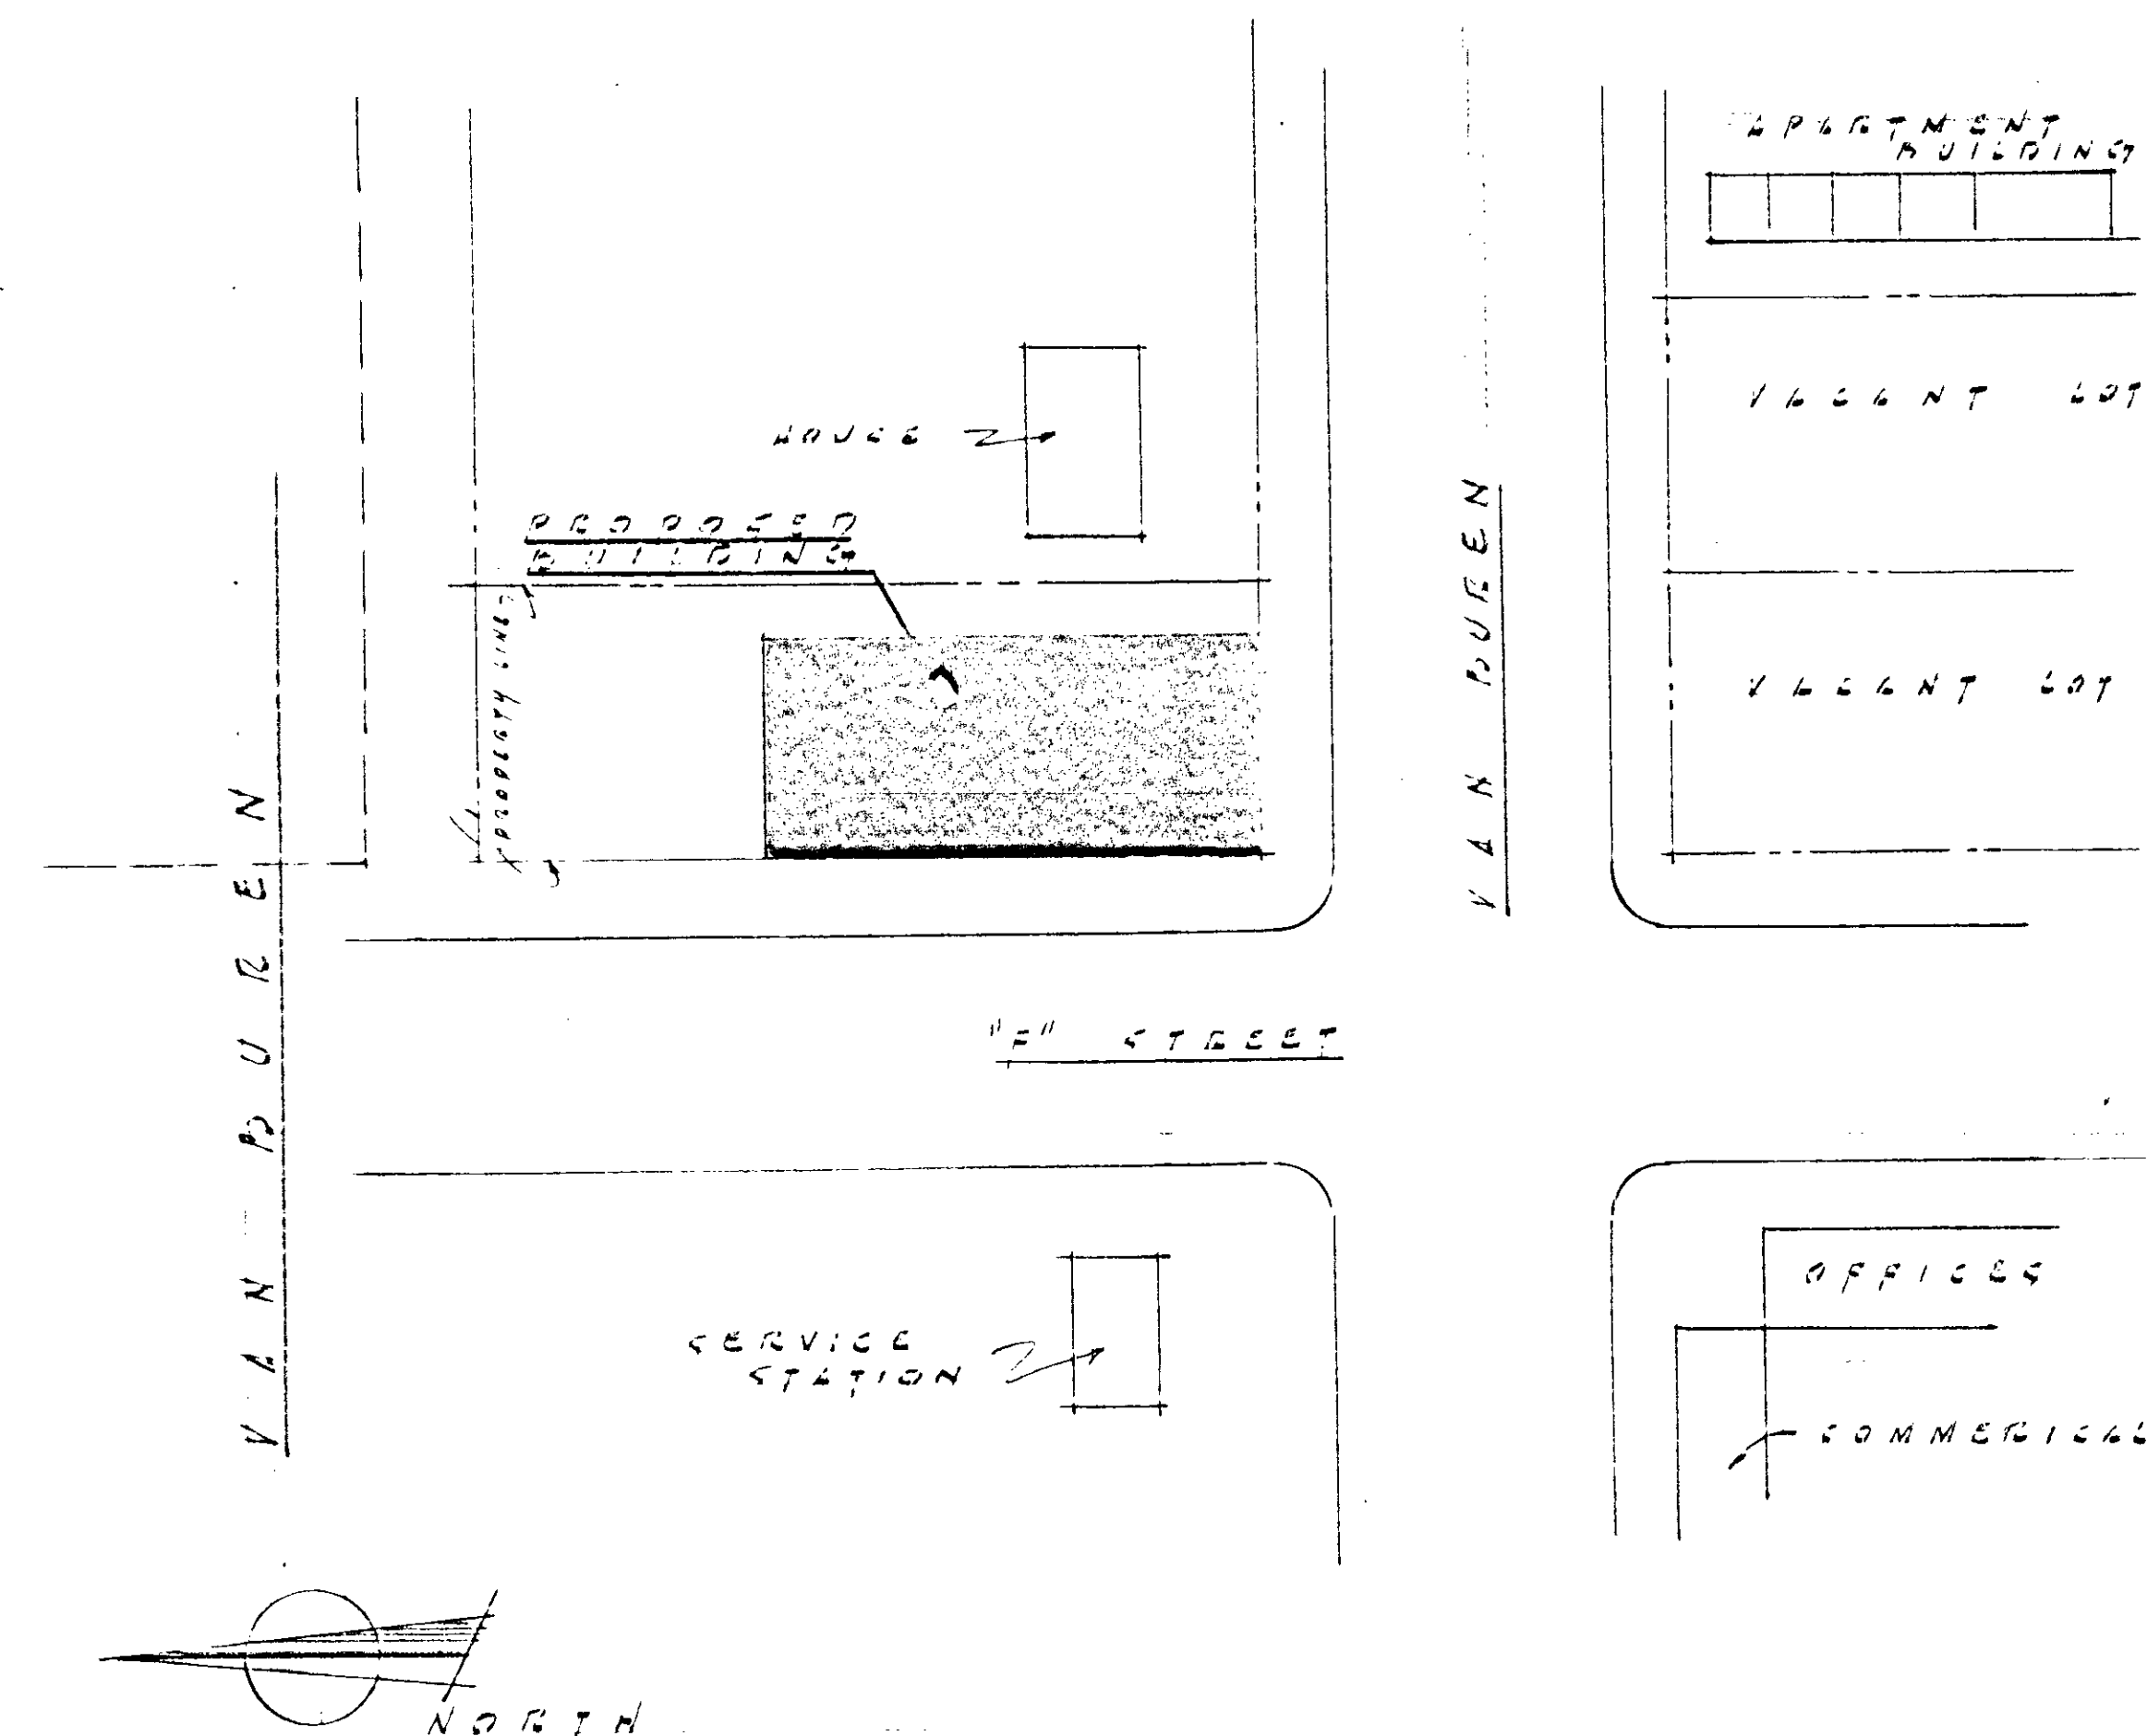


FRONT ELEVATION
SCALE 1/4" = 1'-0"


155

PROPOSED COMMERCIAL BUILDING
ON "F" ST. AND VAN DUREN AVE. LAS VEGAS NEVADA
FOR MR. CHARLES KELLER


SHEET TITLE		DRAWN BY		REVISIONS		SHEET NO.
PRELIMINARY		THOMAS H. HARRIS	4/10/62			P-1
		DATE	20 JUN 62			

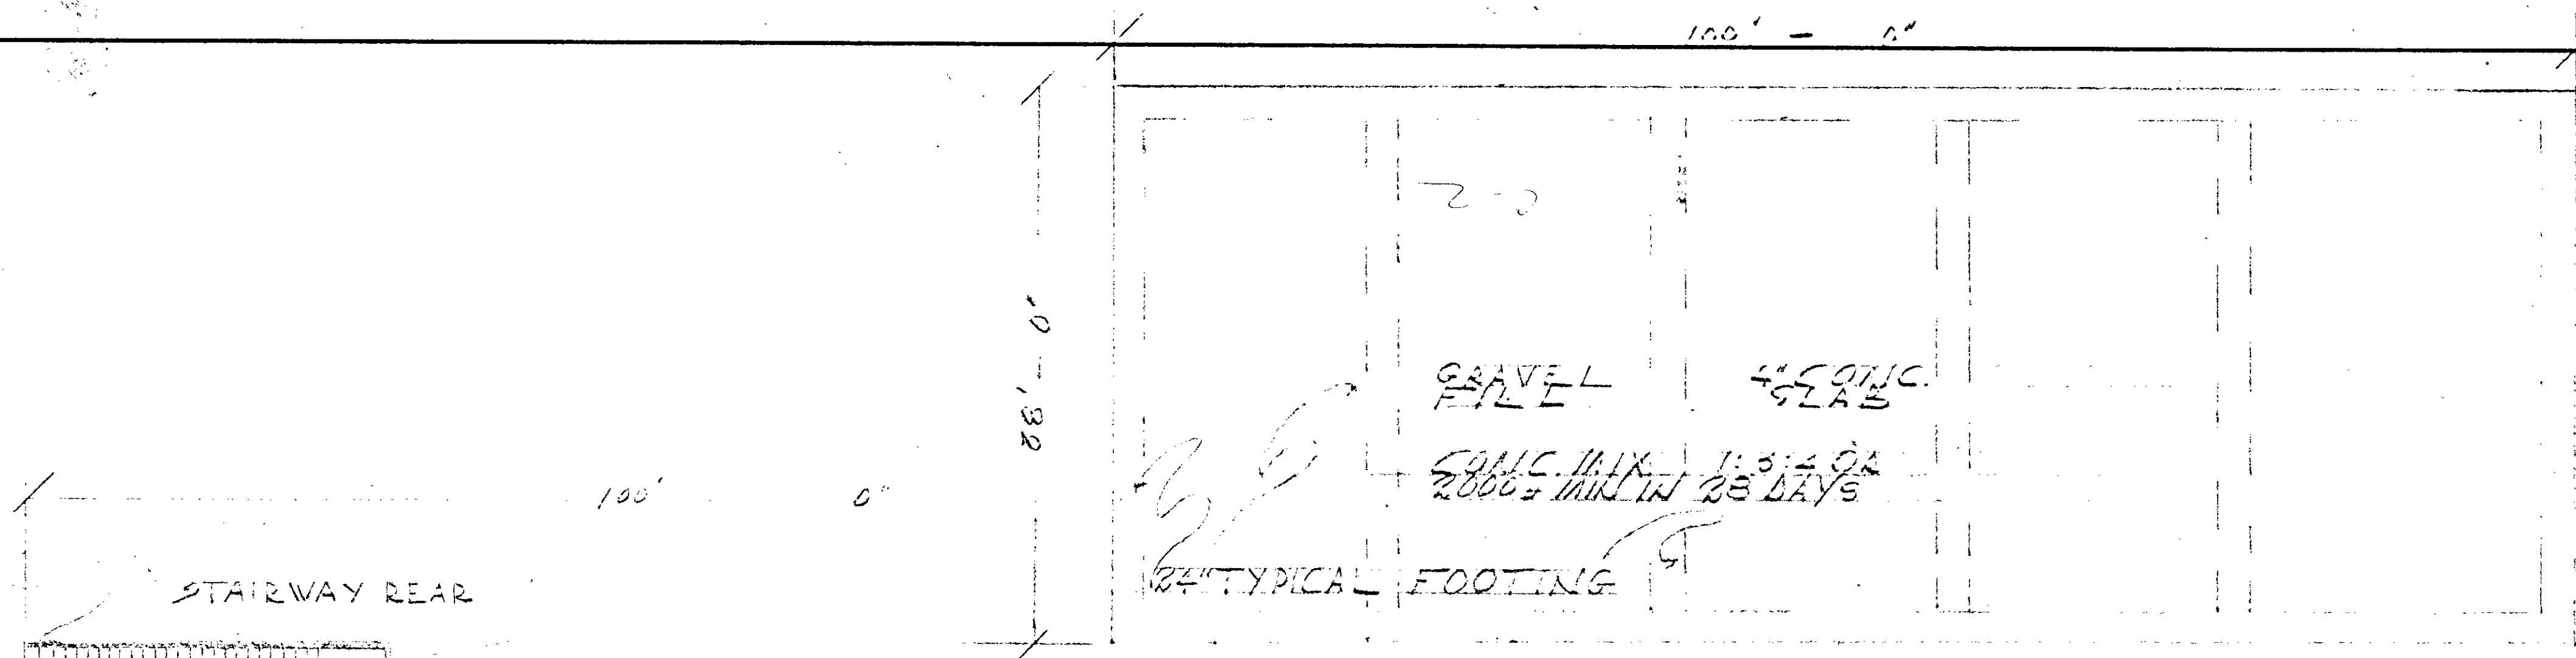

NOTE ELECT
 2\"/>

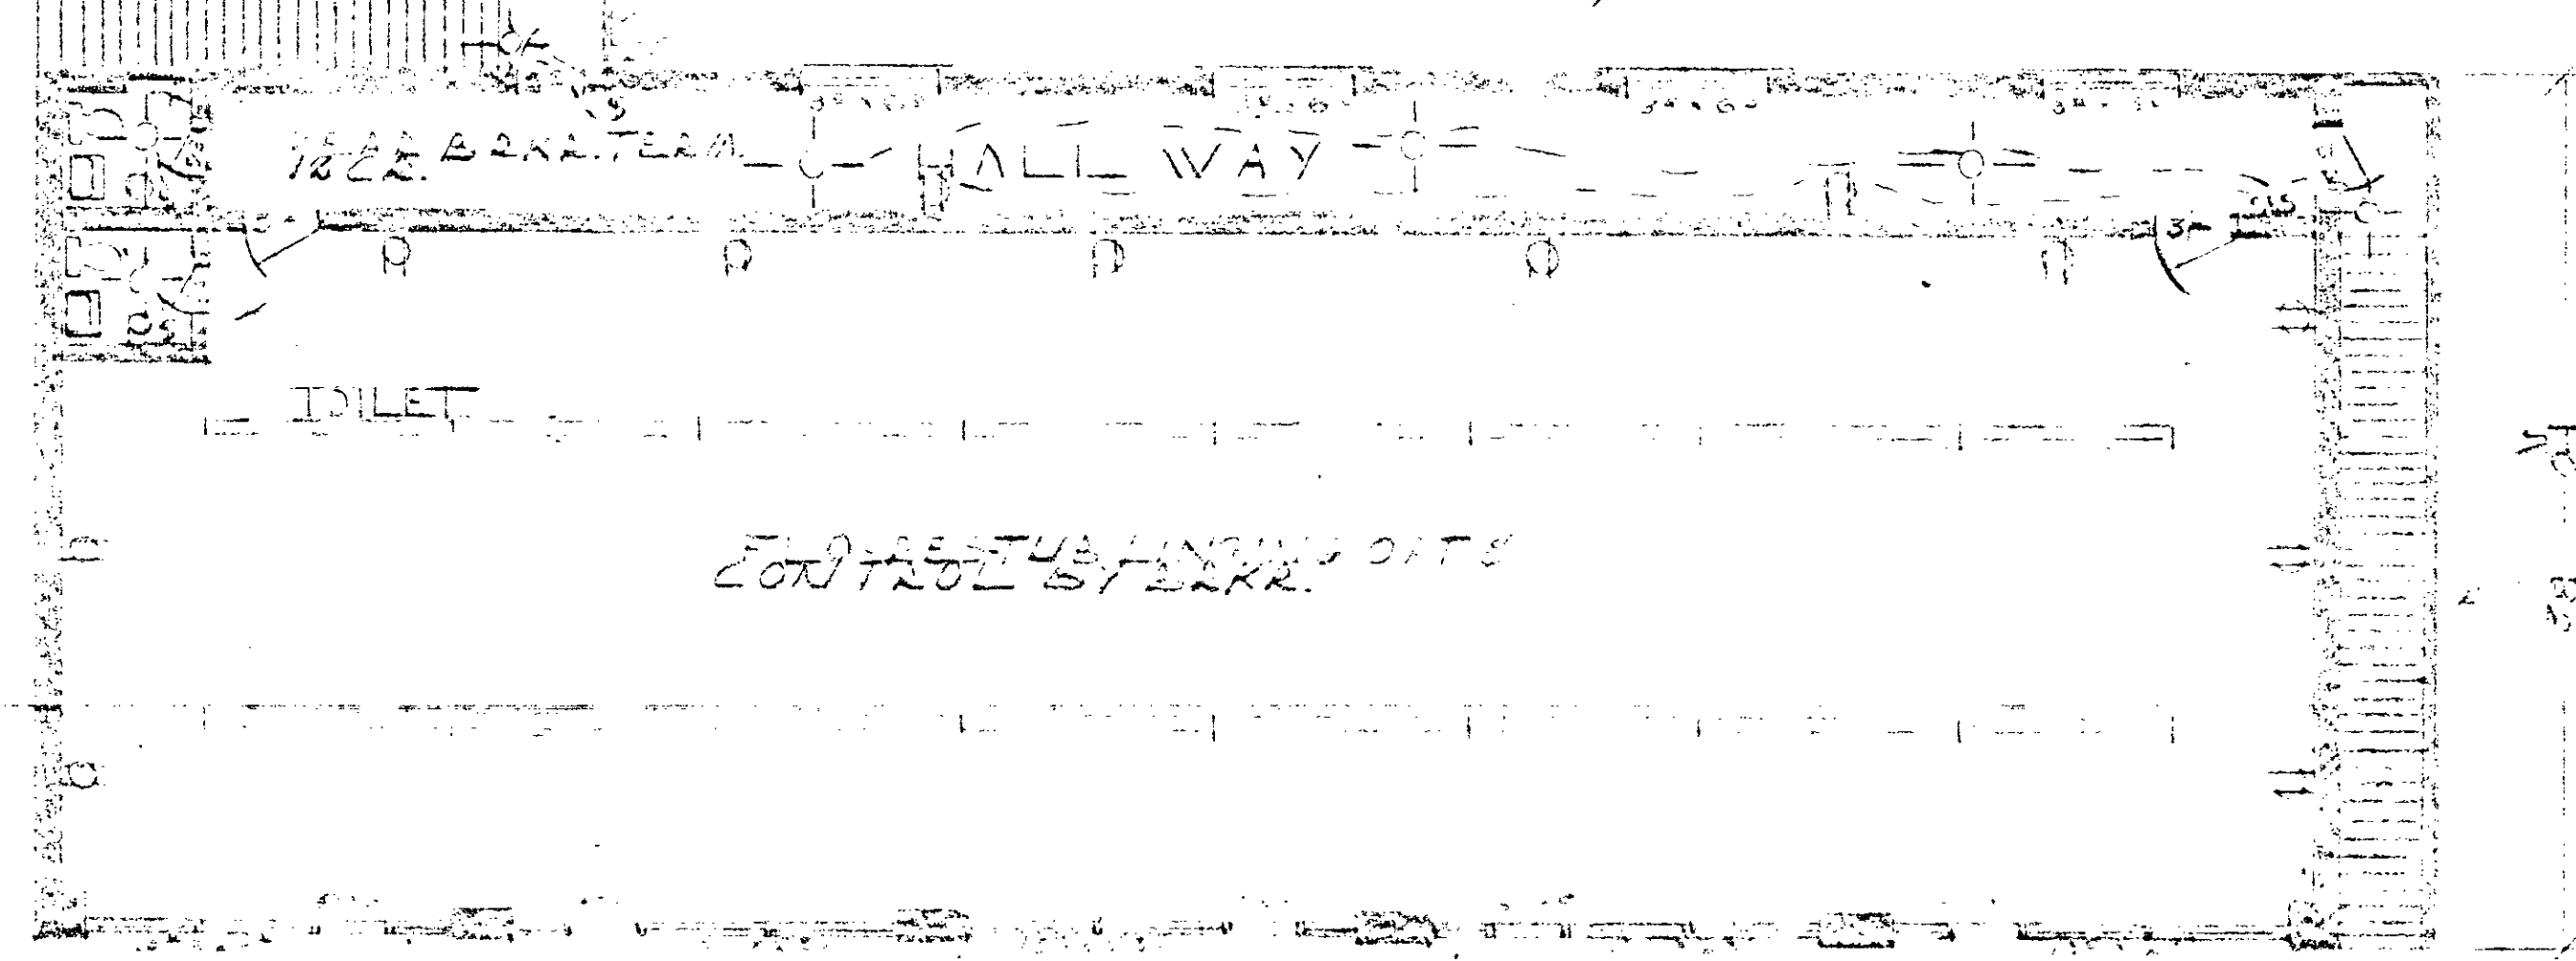


FOUNDATION PLAN
 SCALE 1/8" = 1'-0"

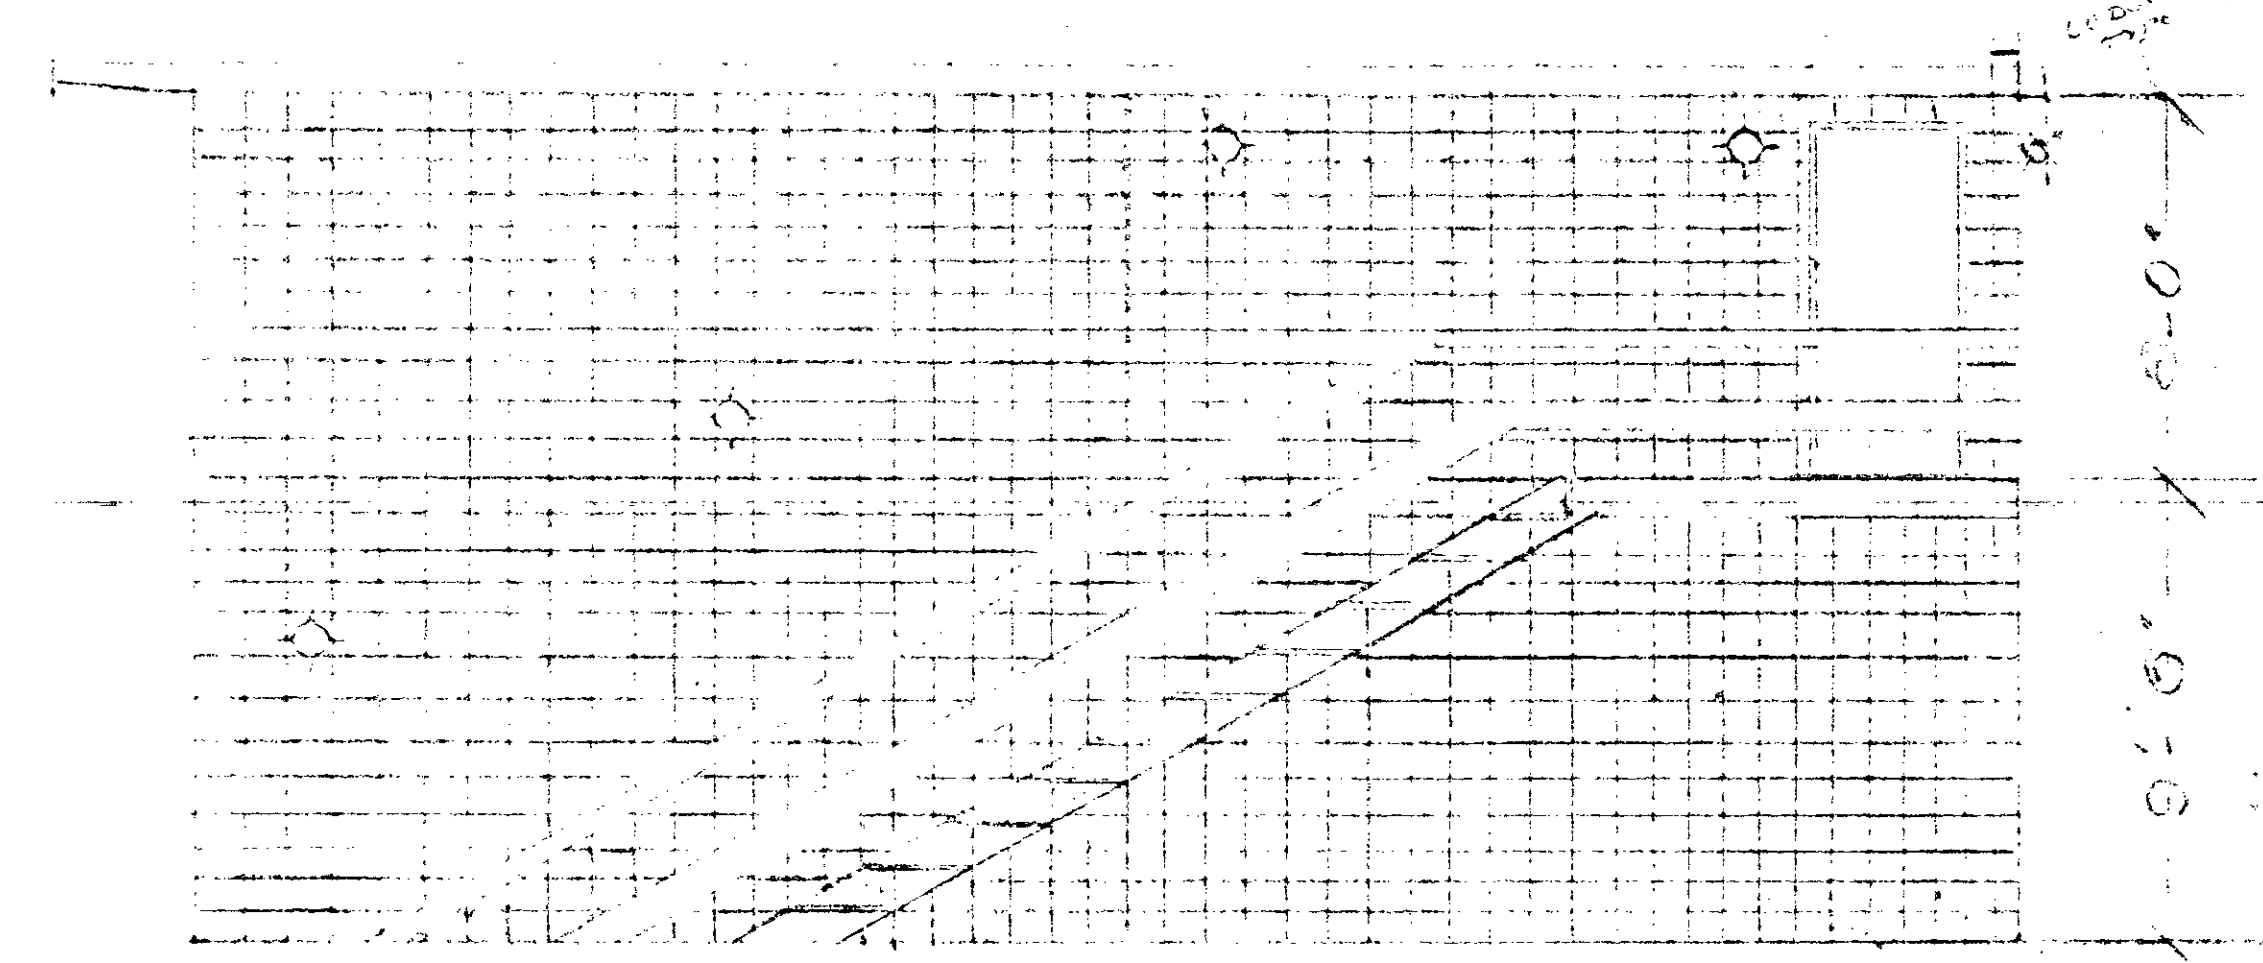

RIGHT ELEVATION
 SCALE 1/4" = 1'-0"


SECOND FLOOR PLAN & ELECT. PLAN
 SCALE 1/8" = 1'-0"

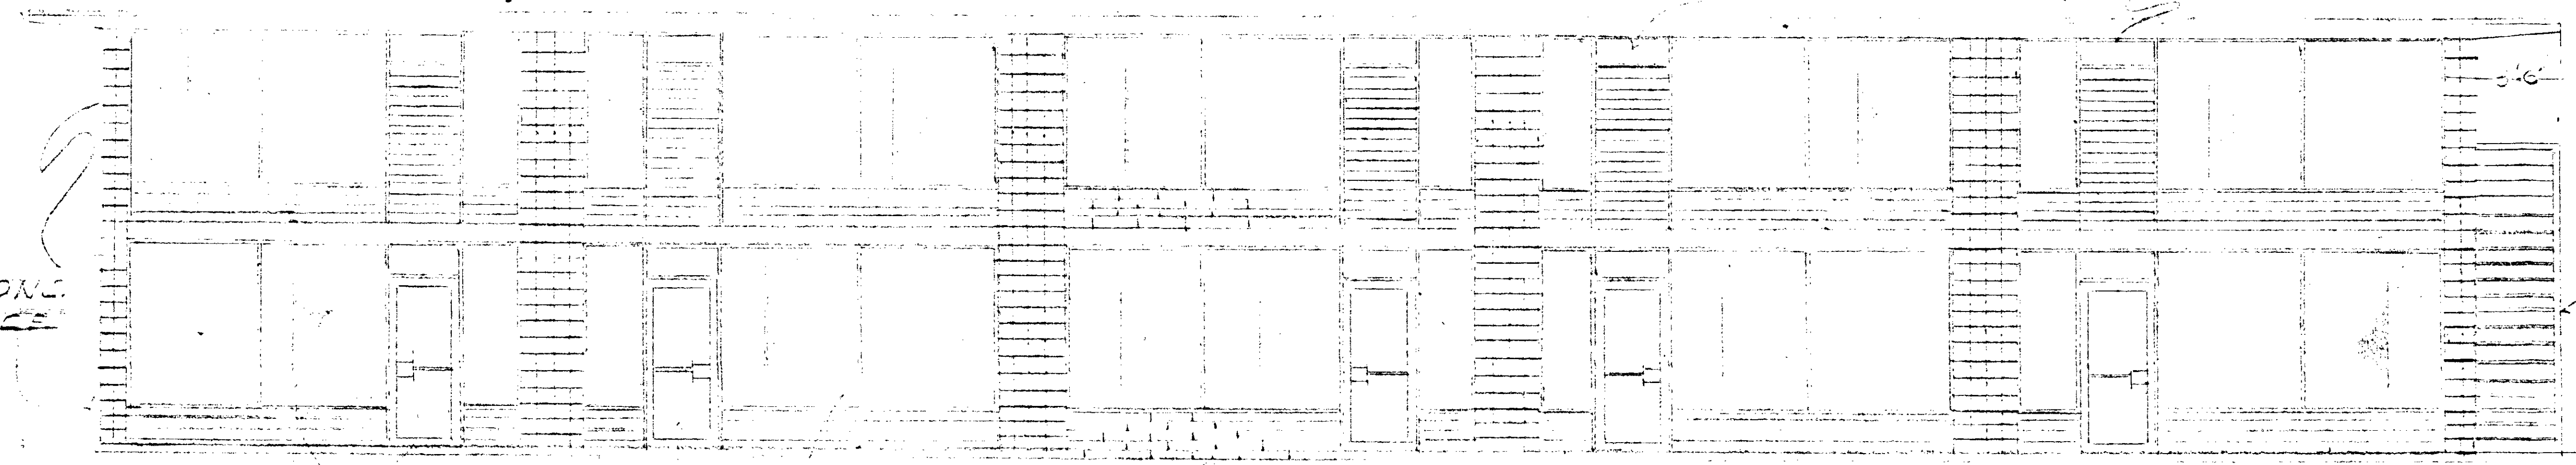

FRONT ELEVATION
 SCALE 1/4" = 1'-0"

155

MR. CHARLES KELLAR	
SCALE 1/4" = 1'-0"	APPROVED BY:
DATE: 3/11/52	REVISION:
COMMERCIAL BUILDING	
DRAWING NUMBER:	

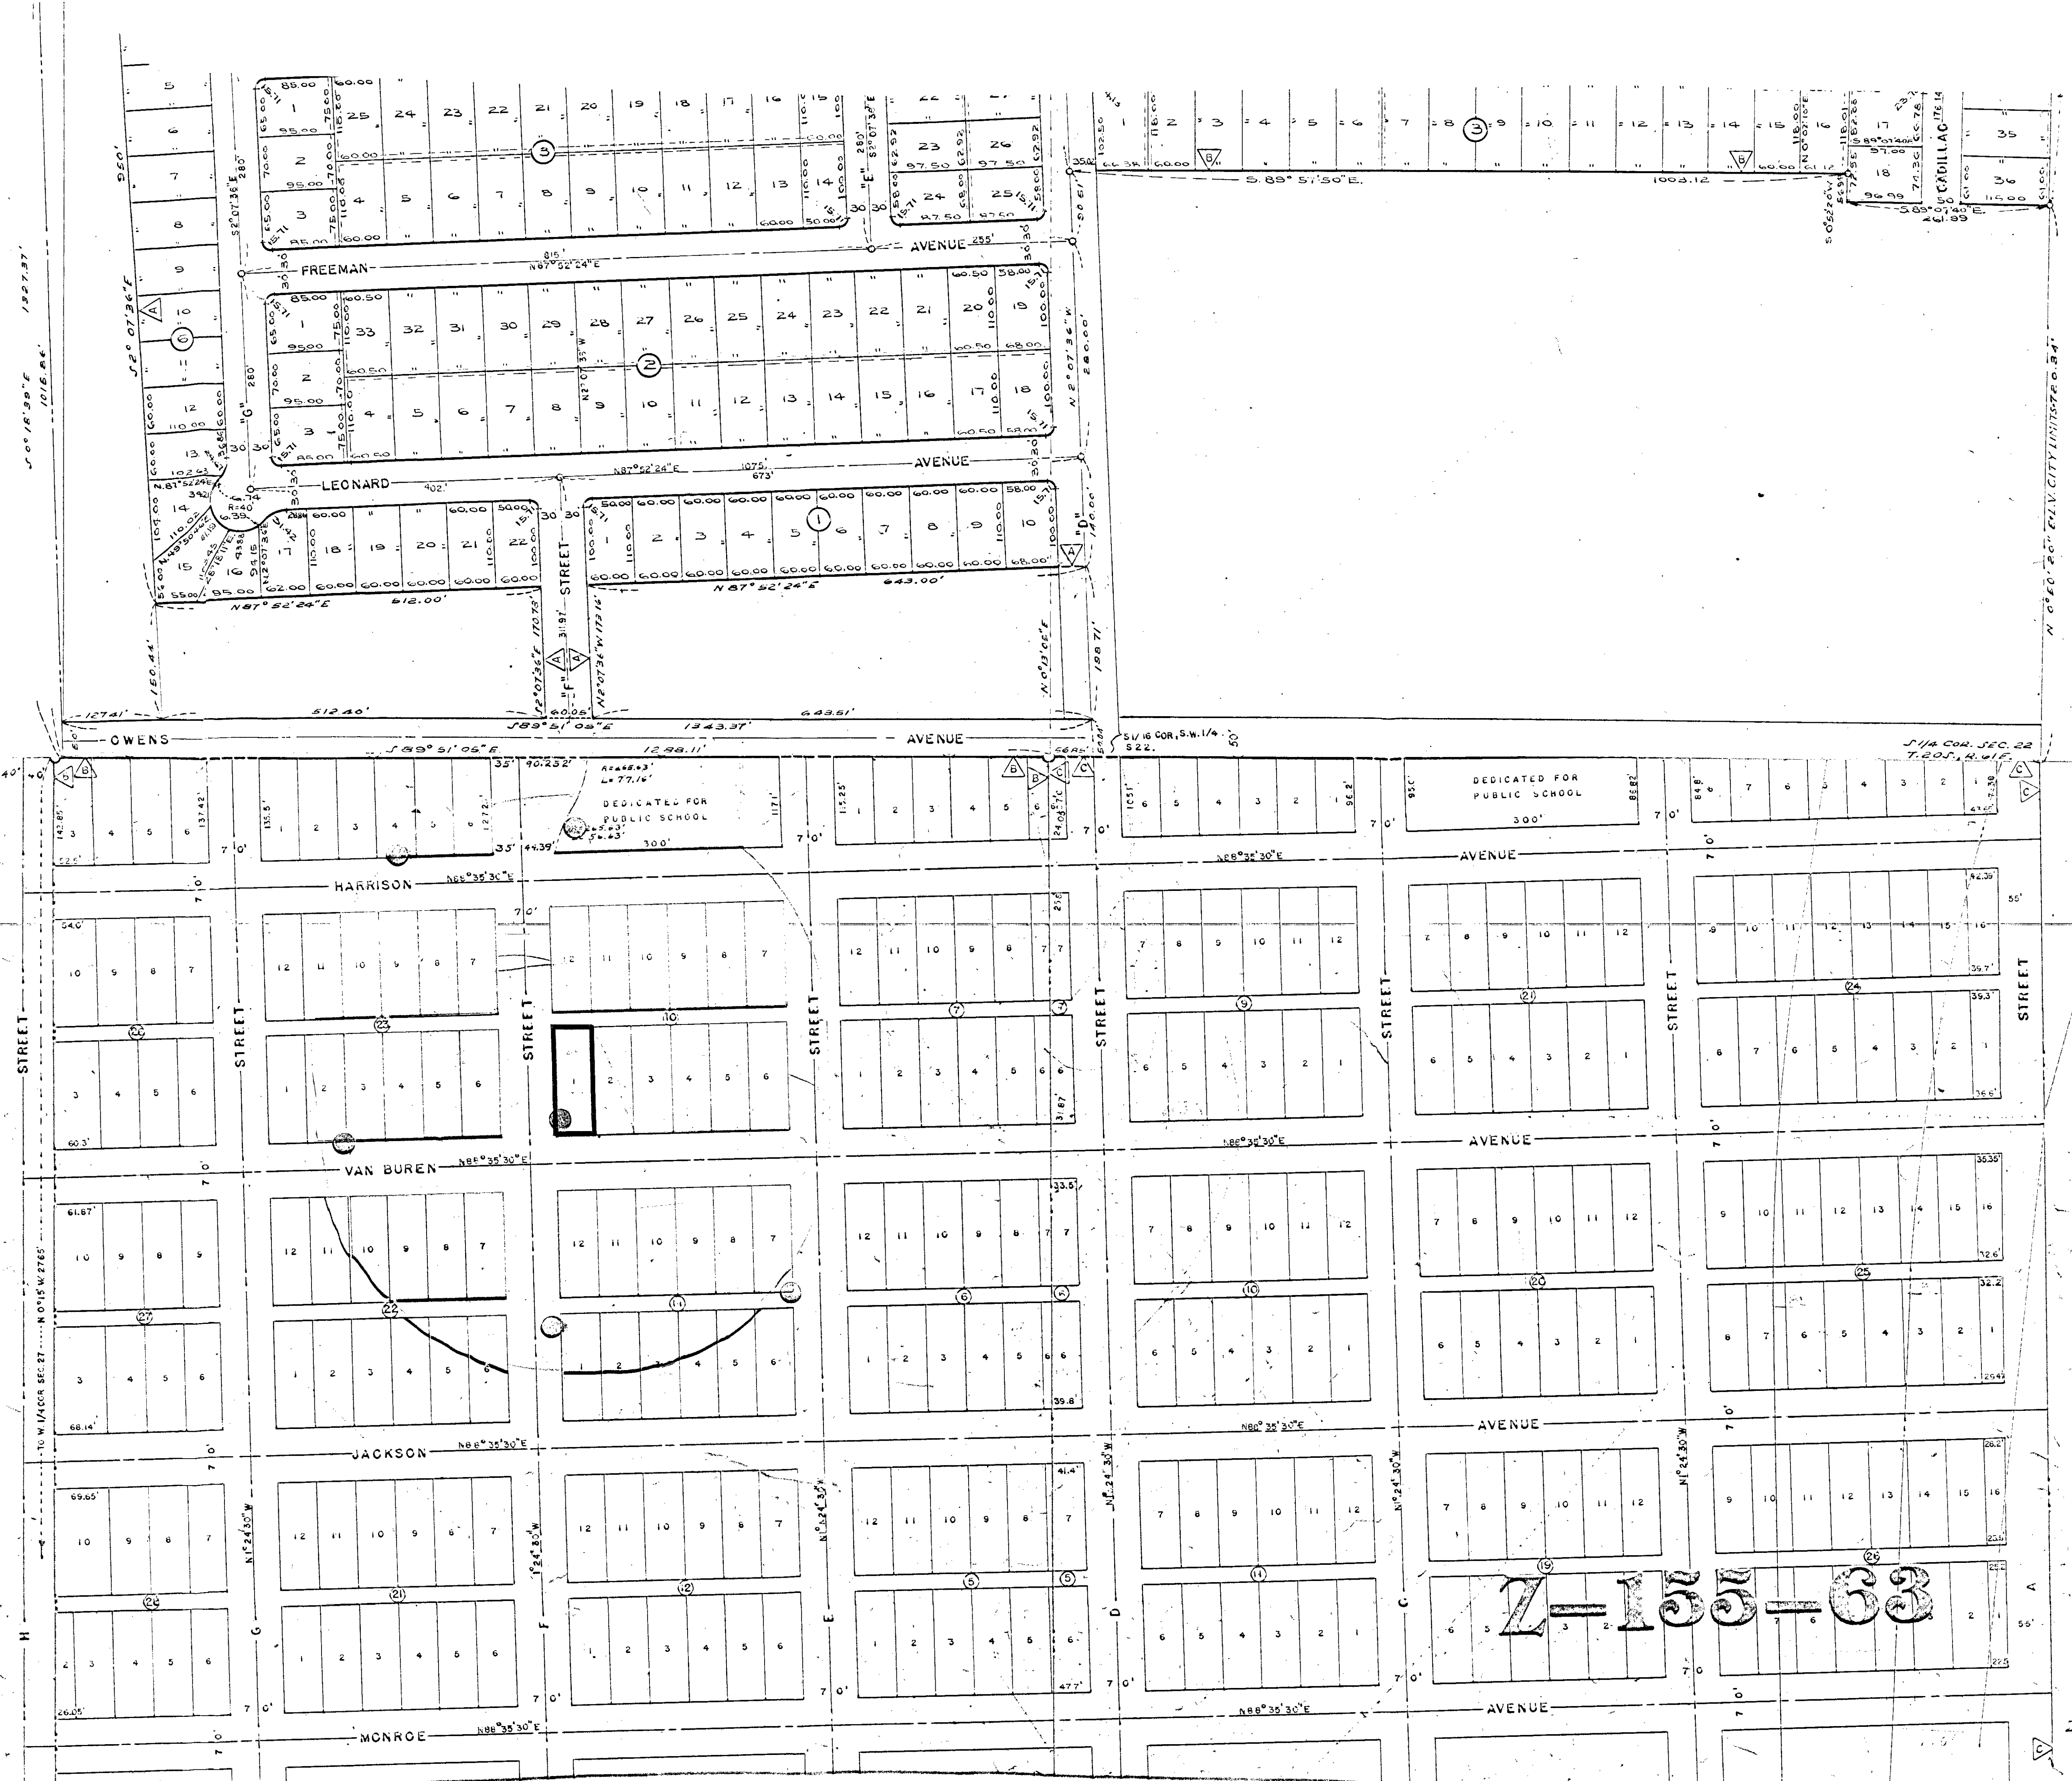

155

Z-155-63
KELLAR