

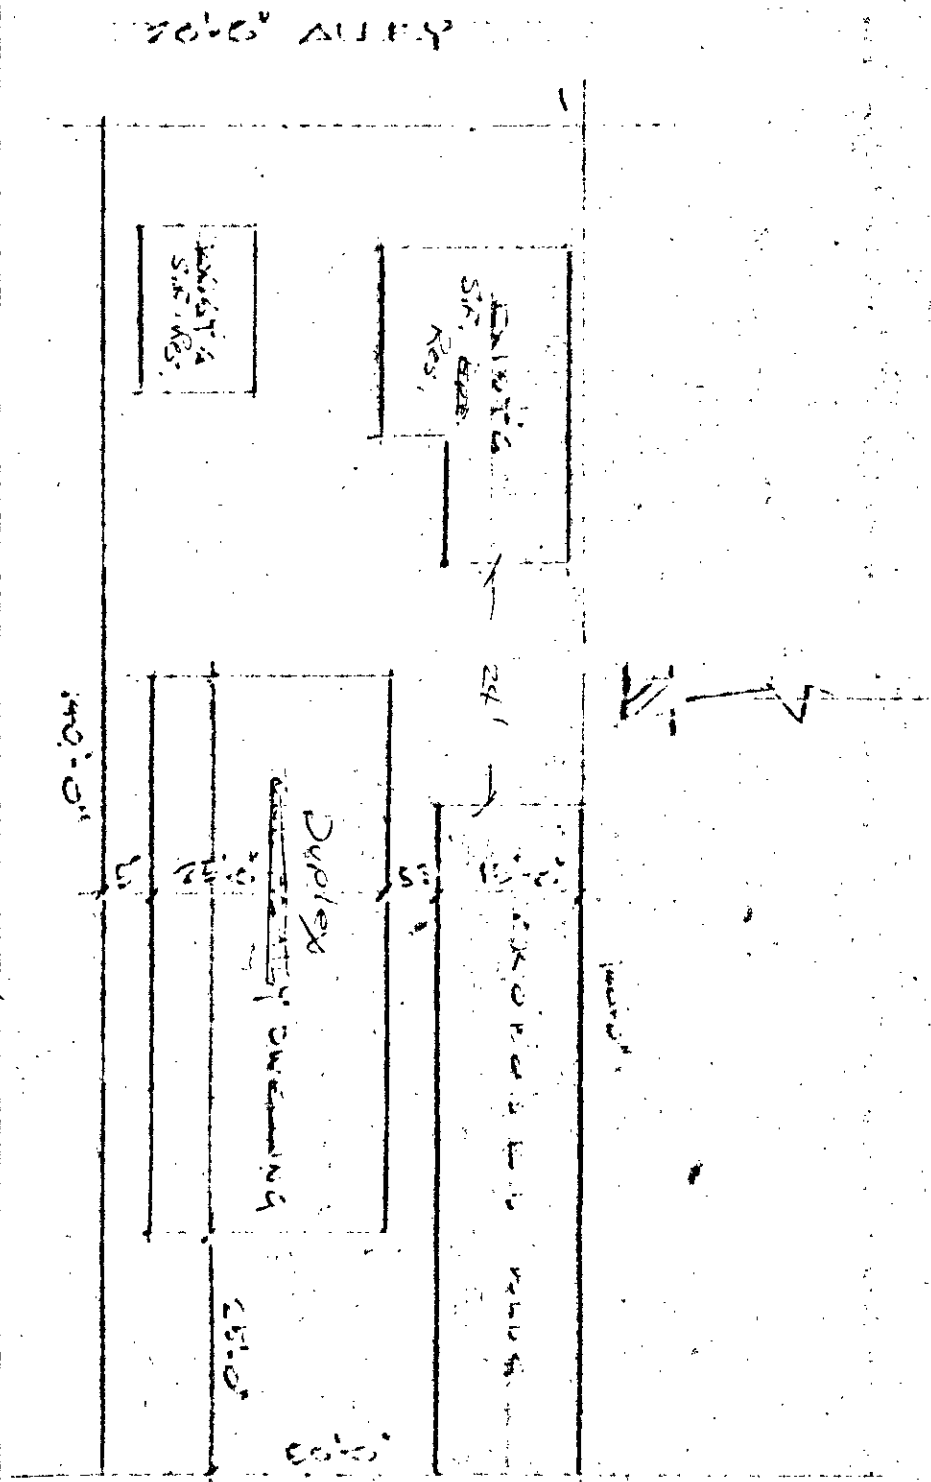


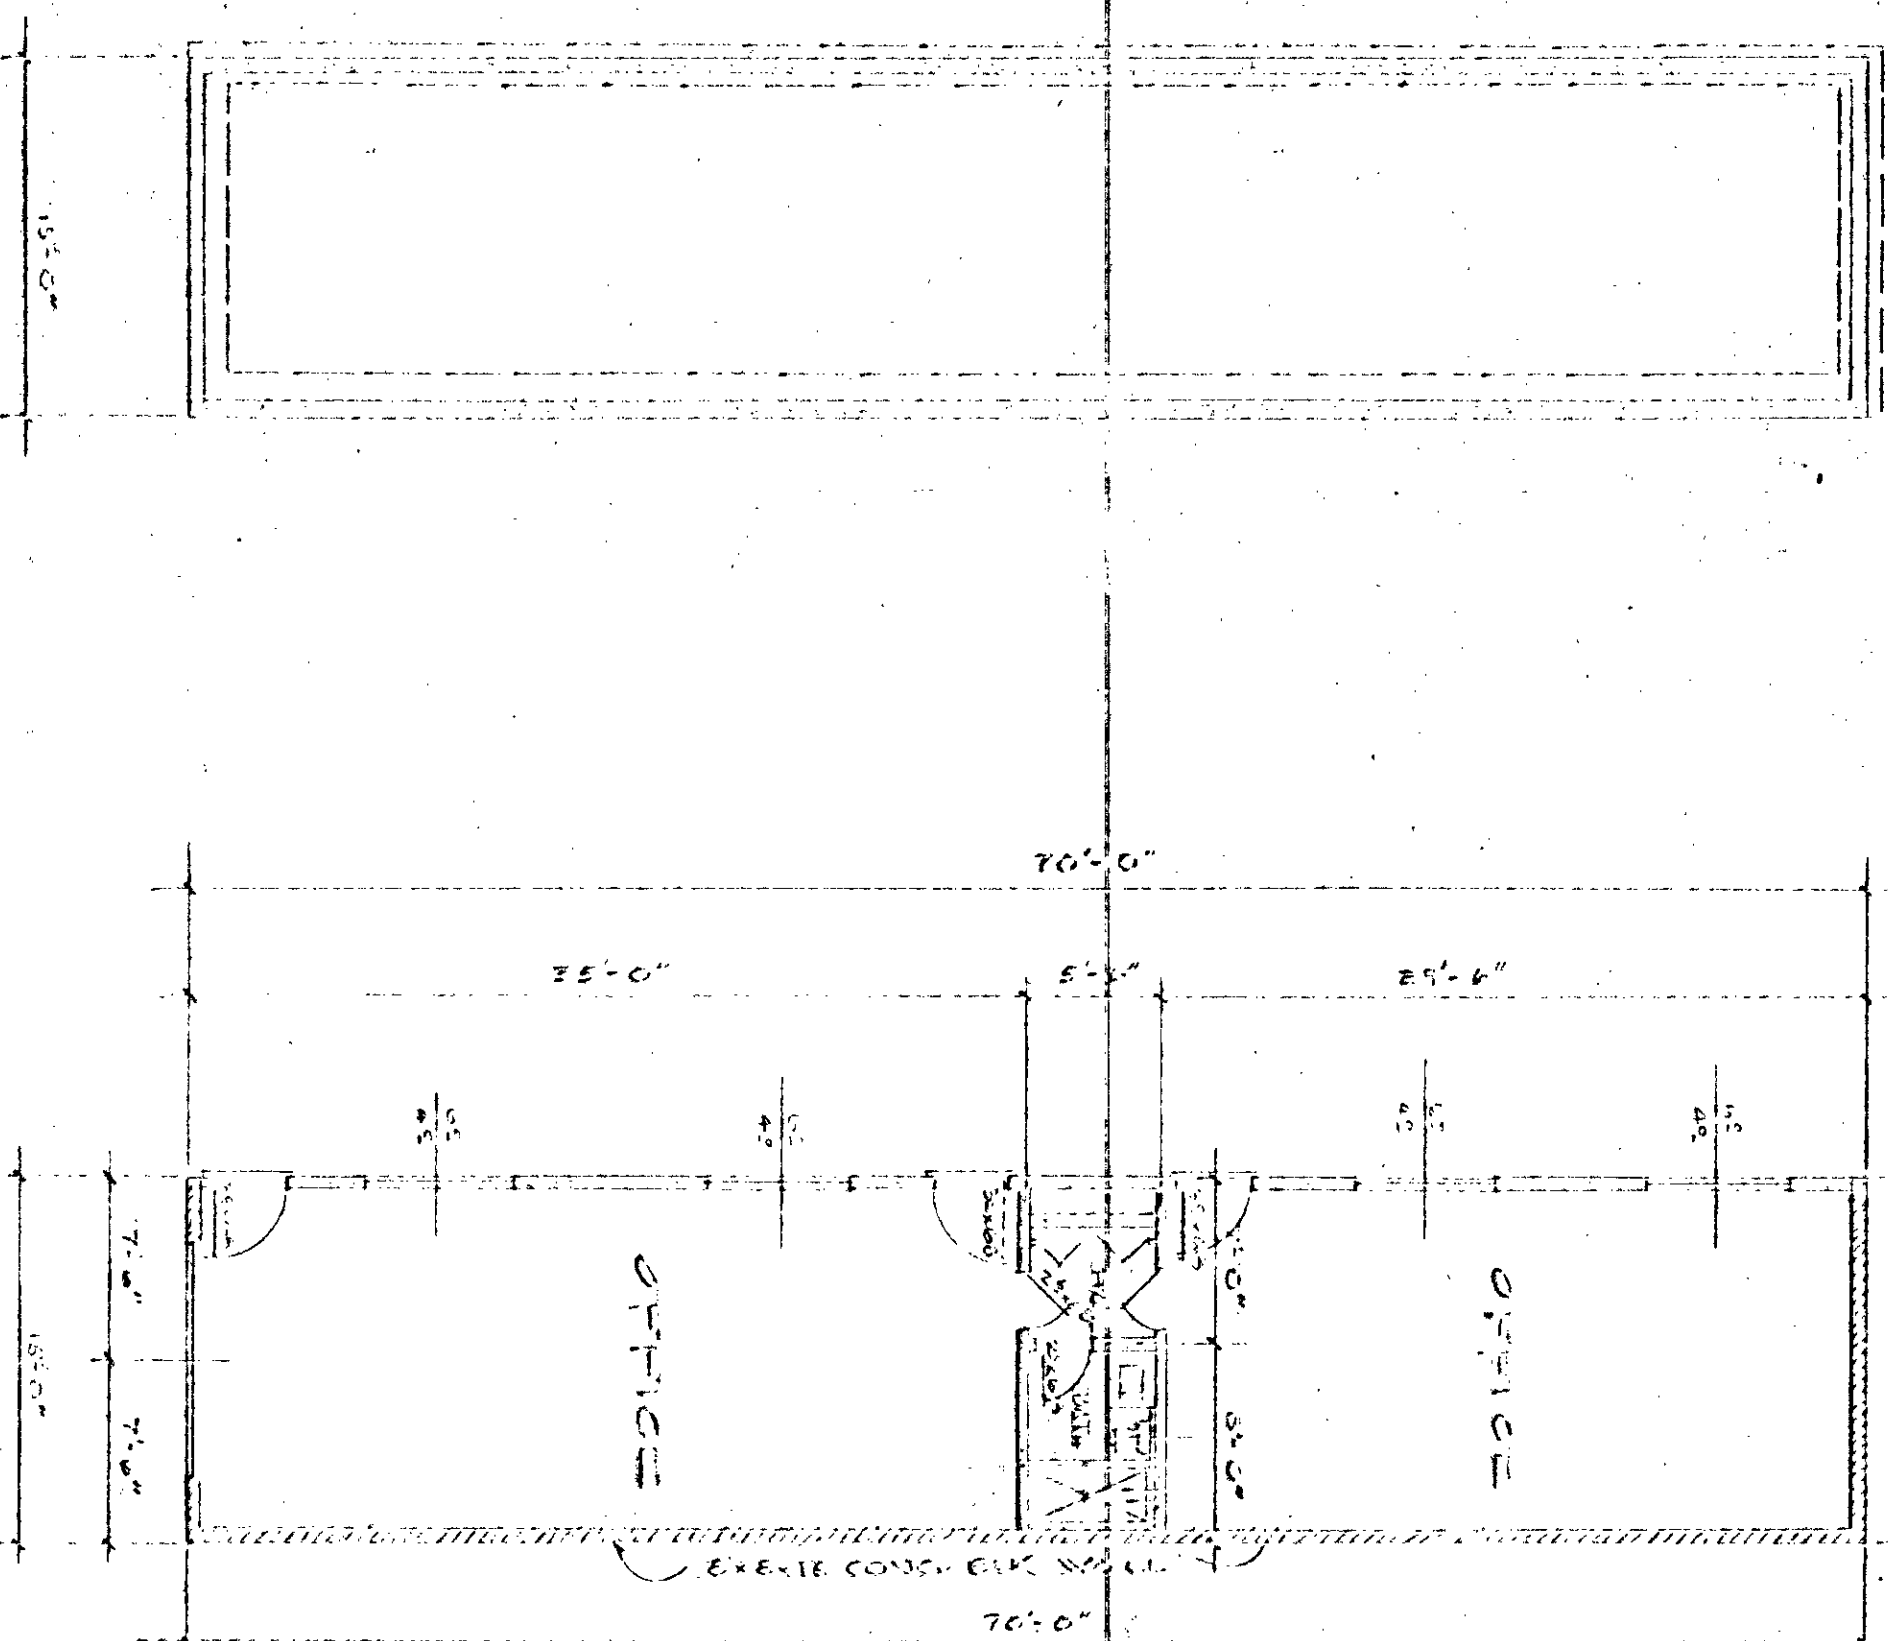

FROM DISCUSSION
 1010 B BLOTT ROAD
 CHARLES VILLAGE TOWN
 LAS VEGAS, NEVADA
 COUNTY OF CLATSOP

PLOT PLAN SCALE 1/8"=1'-0"

SIDE ELEVATION SCALE 1/8"=1'-0"

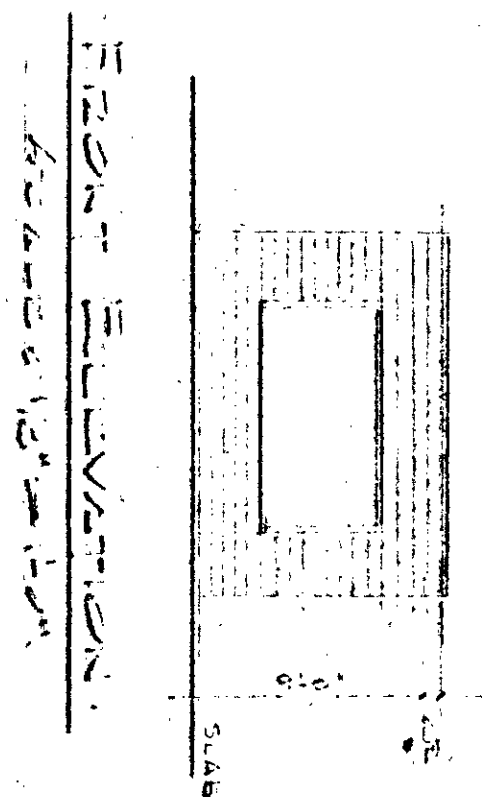

FRONT ELEVATION SCALE 1/8"=1'-0"

FRONT ELEVATION SCALE 1/8"=1'-0"

1100 E. Hill Road, E. State

157

PROPOSED OFFICE BUILDING

FOR VITO. LOWLANDS
 LOCATED - 604 SO. 25th ST
 LAS VEGAS, NEVADA

DESIGNED BY
 ARSEN EVANOFF & ASSOC.
 BUILDING DIVISION SHEET #

DATE
 MAY 14, 1968
 414 AND VEGAS AVE. SO. L.V. 200-1577