



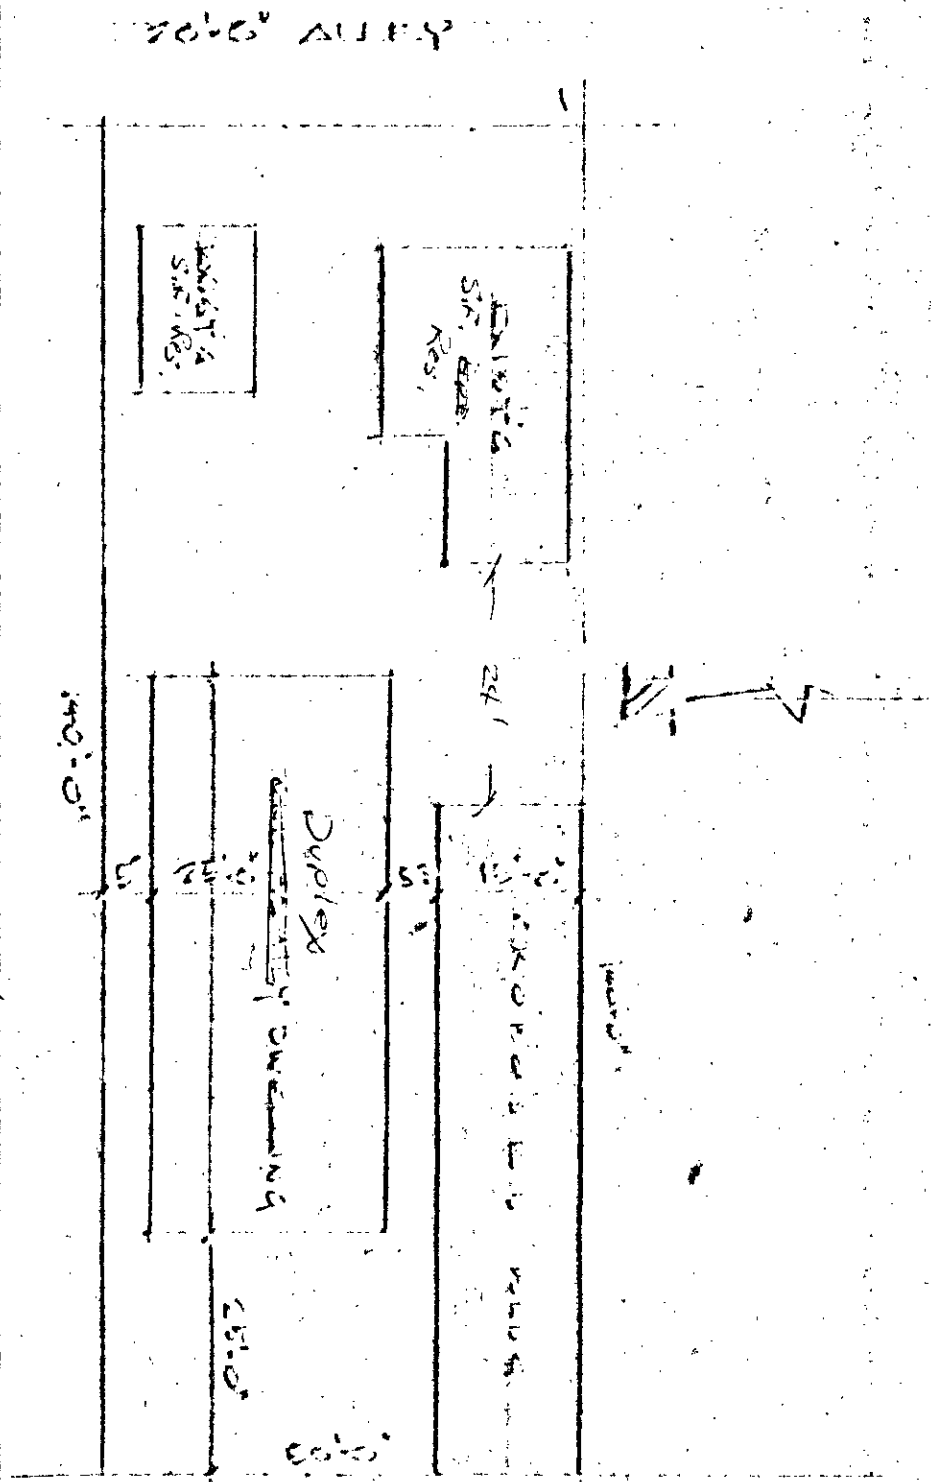


FROM DISCUSSION
 1010 B BLOTT ROAD
 CHARLES VEGAS TOWN
 WILSON TIGER
 LAS VEGAS, NEVADA
 COUNTY, NEVADA


PLOT PLAN. SCALE: 1/8"=1'-0"

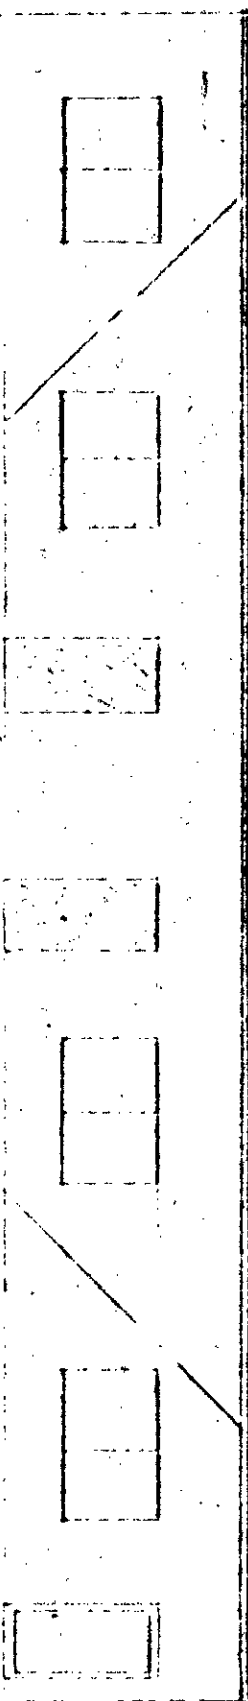

SIDE ELEVATION. SCALE: 1/8"=1'-0"

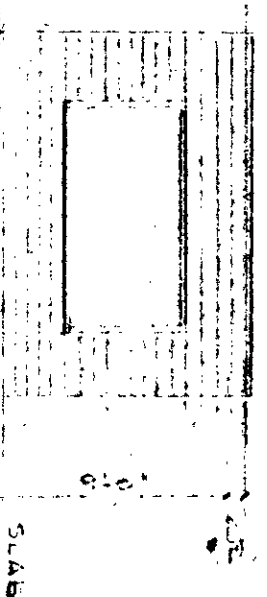

FRONT ELEVATION. SCALE: 1/8"=1'-0"

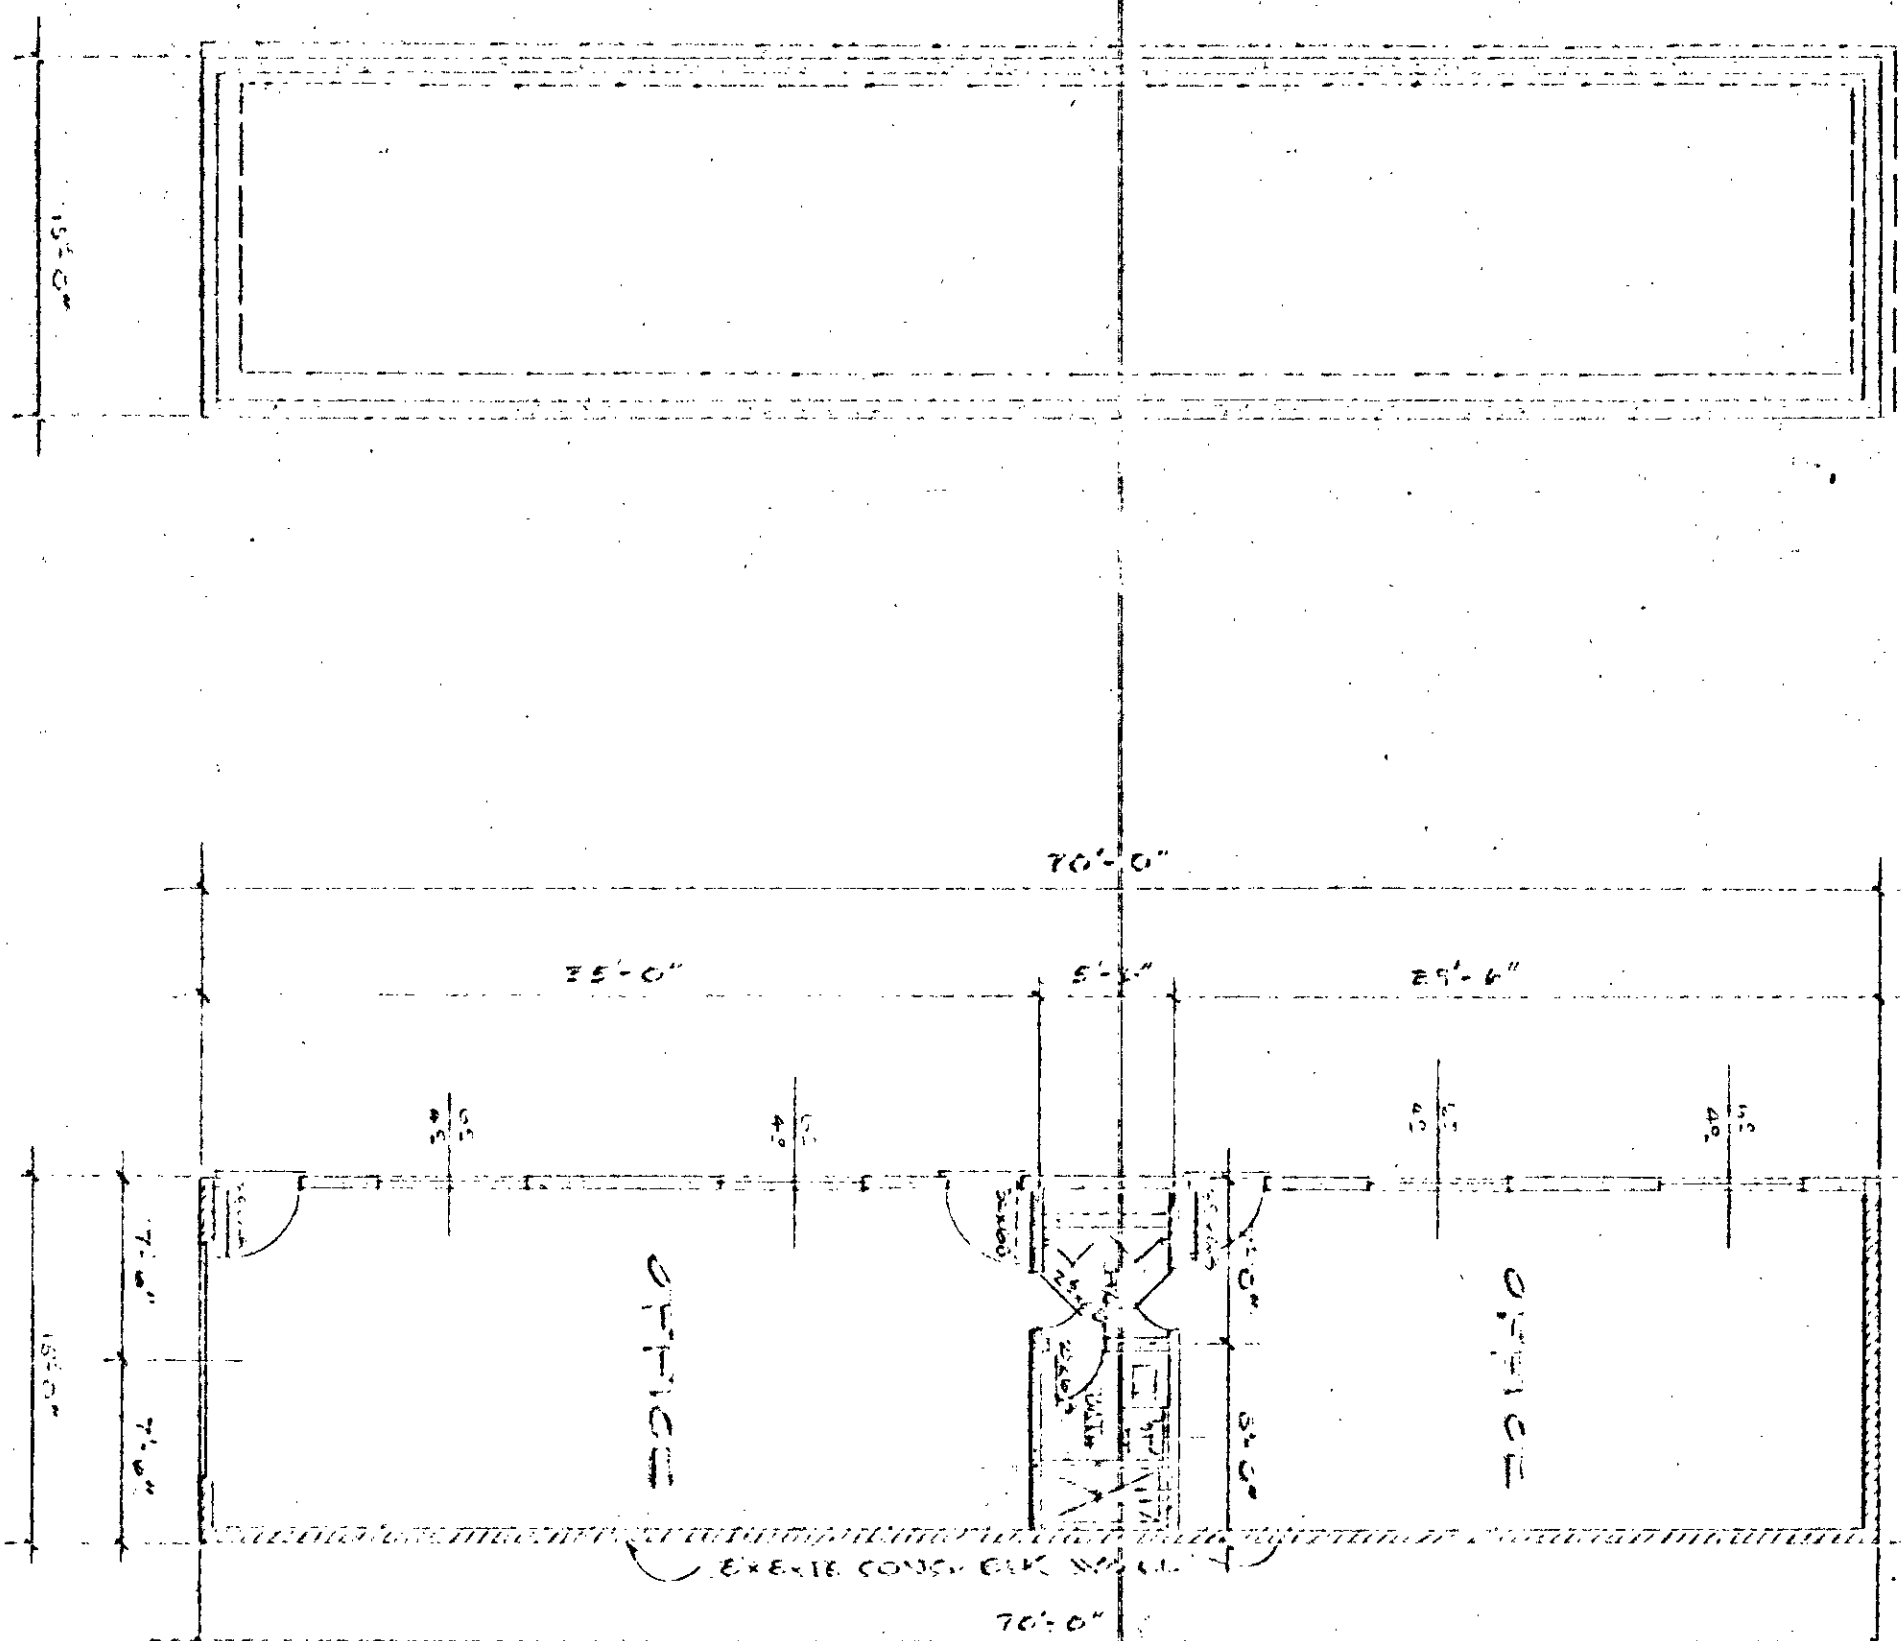

FLOOR PLAN SCALE: 1/8"=1'-0"

FLOOR PLAN SCALE: 1/8"=1'-0"

1100 E. Hill. Real Estate

157

PROPOSED OFFICE BUILDING

FOR VITO. LOWLANDS.
 LOCATED - 604 SO. 25th ST.
 LAS VEGAS, NEVADA

DESIGNED BY
 ARSEN EVANOFF & ASSOC.
 BUILDING DIVISION SHEET #

DATE
 MAY 14, 1968
 414 AND VEGAS AVE. SO. L.V. 881-1577