



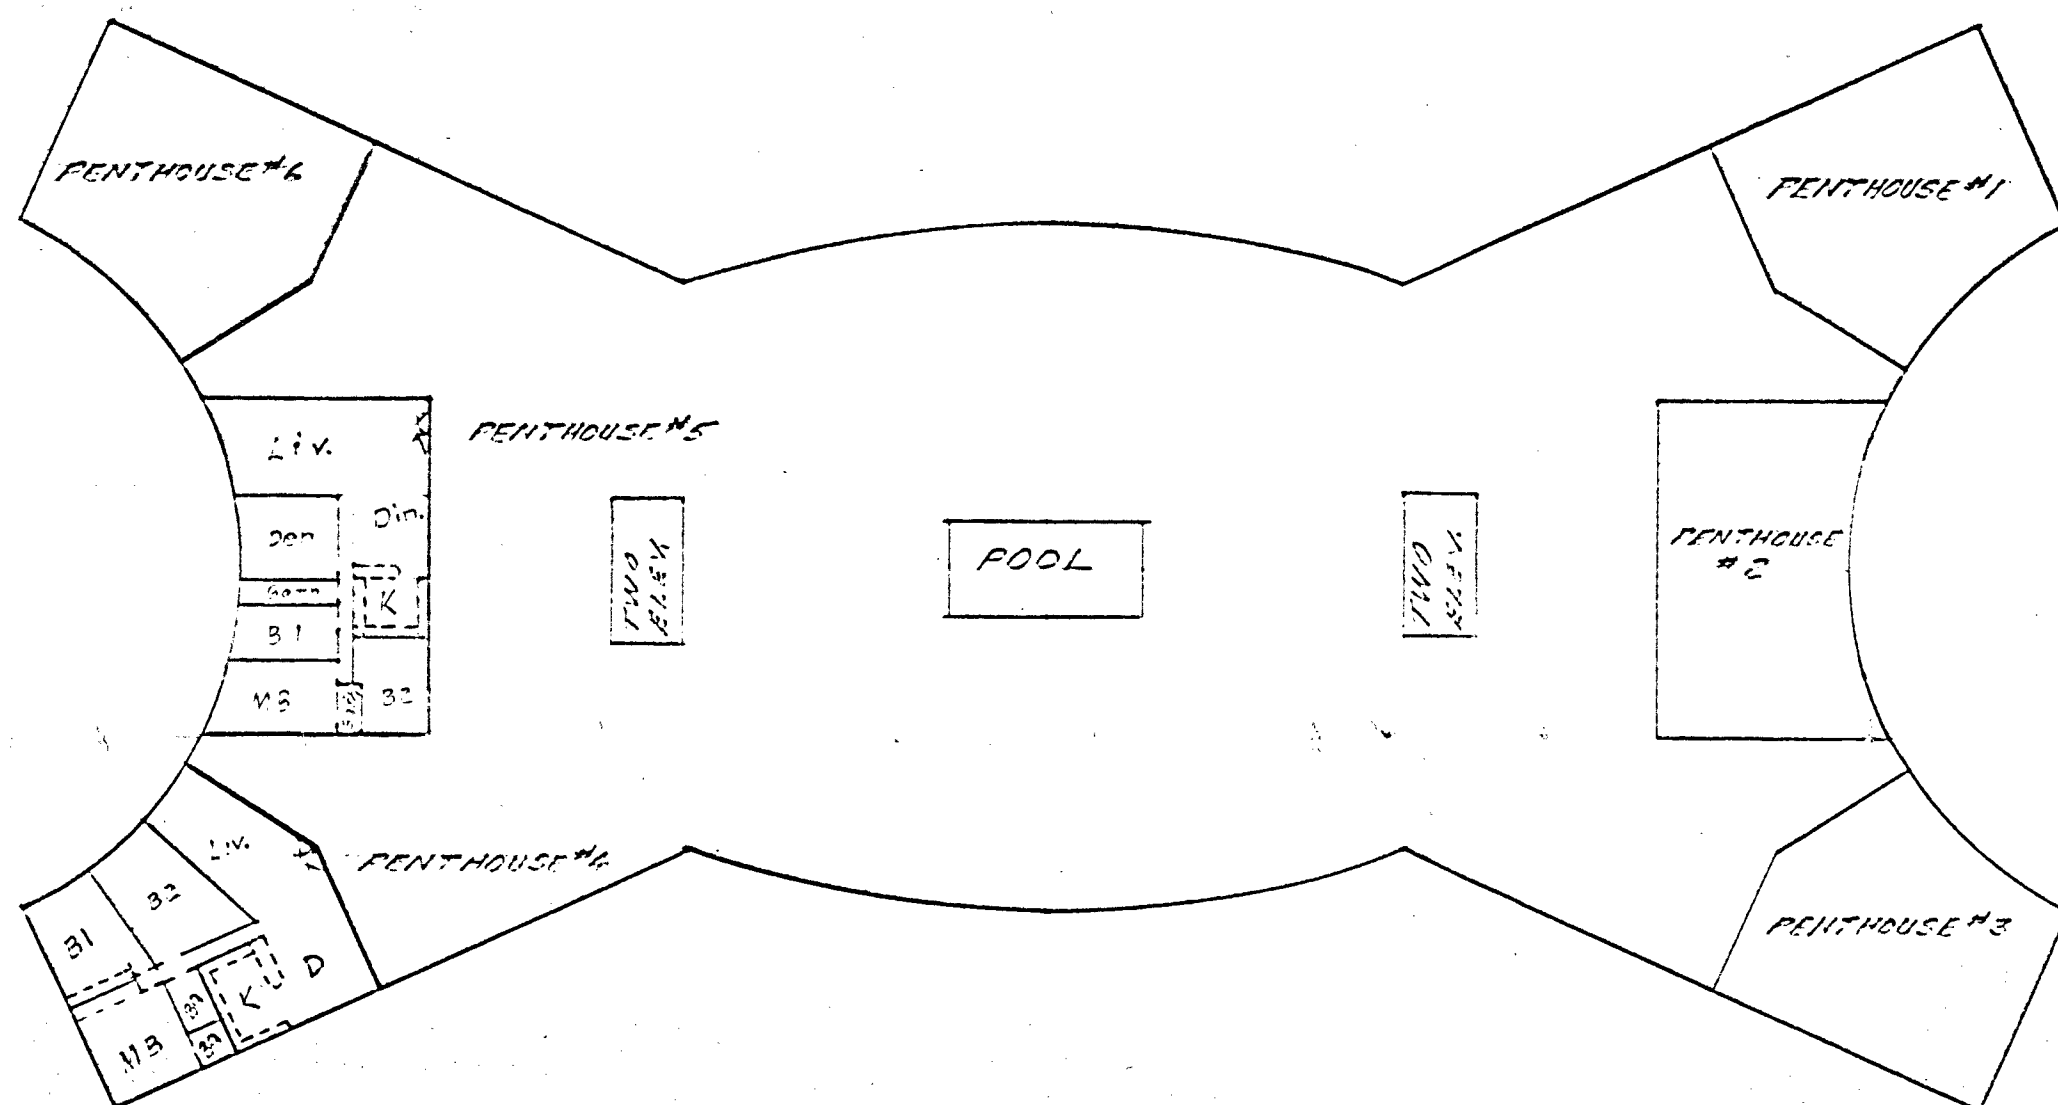


FORD INVESTMENT CO.		
16 STORY APARTMENT BLDG.		
SCALE: 1"=40'	APPROVED:	
DATE: 8/10/65		
GENERAL FLOOR PLAN		
FLOOR 16		
DRAWN BY:	Los Vegas, Nev.	DWG. NO.
GRAPHIC ARTS UNLIMITED		F-D-5

55

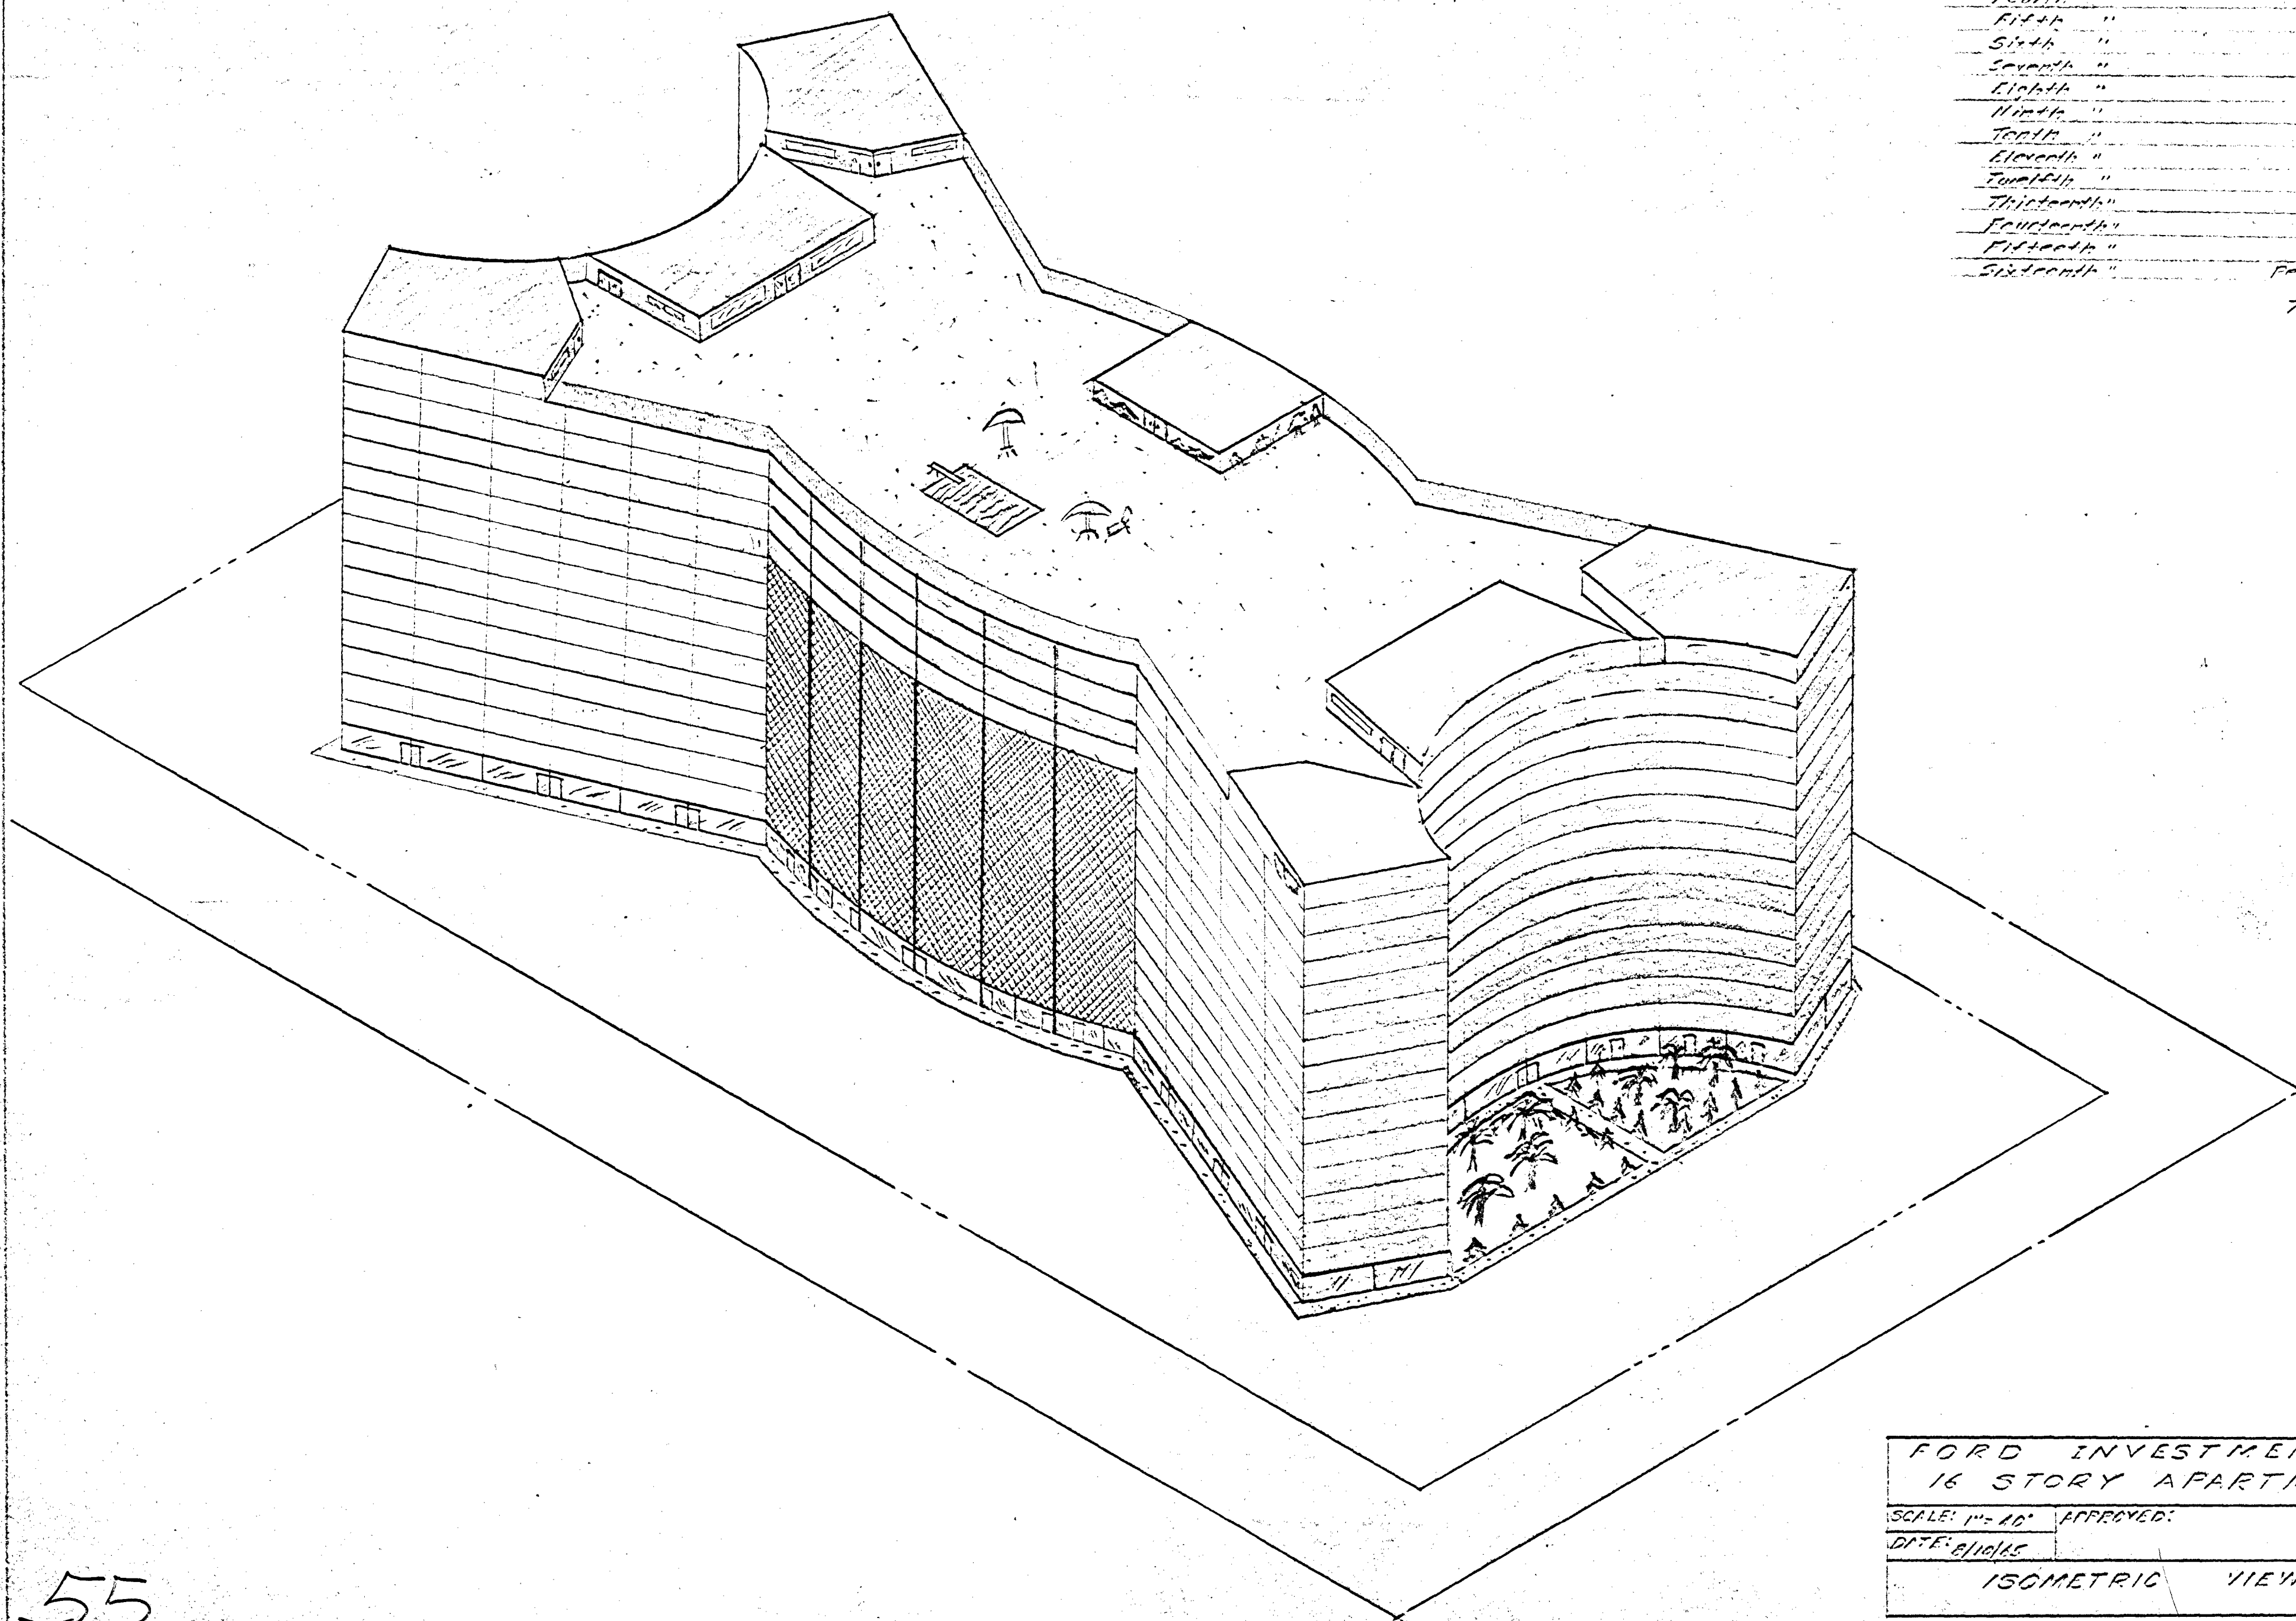

First Floor	Stores	10
Second "	Offices	50
Third "	Apartments	44
Fourth "	"	44
Fifth "	"	44
Sixth "	"	36
Seventh "	"	36
Eighth "	"	36
Ninth "	"	36
Tenth "	"	22
Eleventh "	"	22
Twelfth "	"	52
Thirteenth "	"	52
Fourteenth "	"	52
Fifteenth "	"	52
Sixteenth "	Penthouses	6
TOTAL		624

FORD INVESTMENT CO. 16 STORY APARTMENT BLDG.		
SCALE: 1" = 10'	APPROVED:	
DATE: 8/10/45		
ISOMETRIC VIEW		
DRAWN BY: GRAPHIC ARTS UNLIMITED	DWG NO. F-D-1	

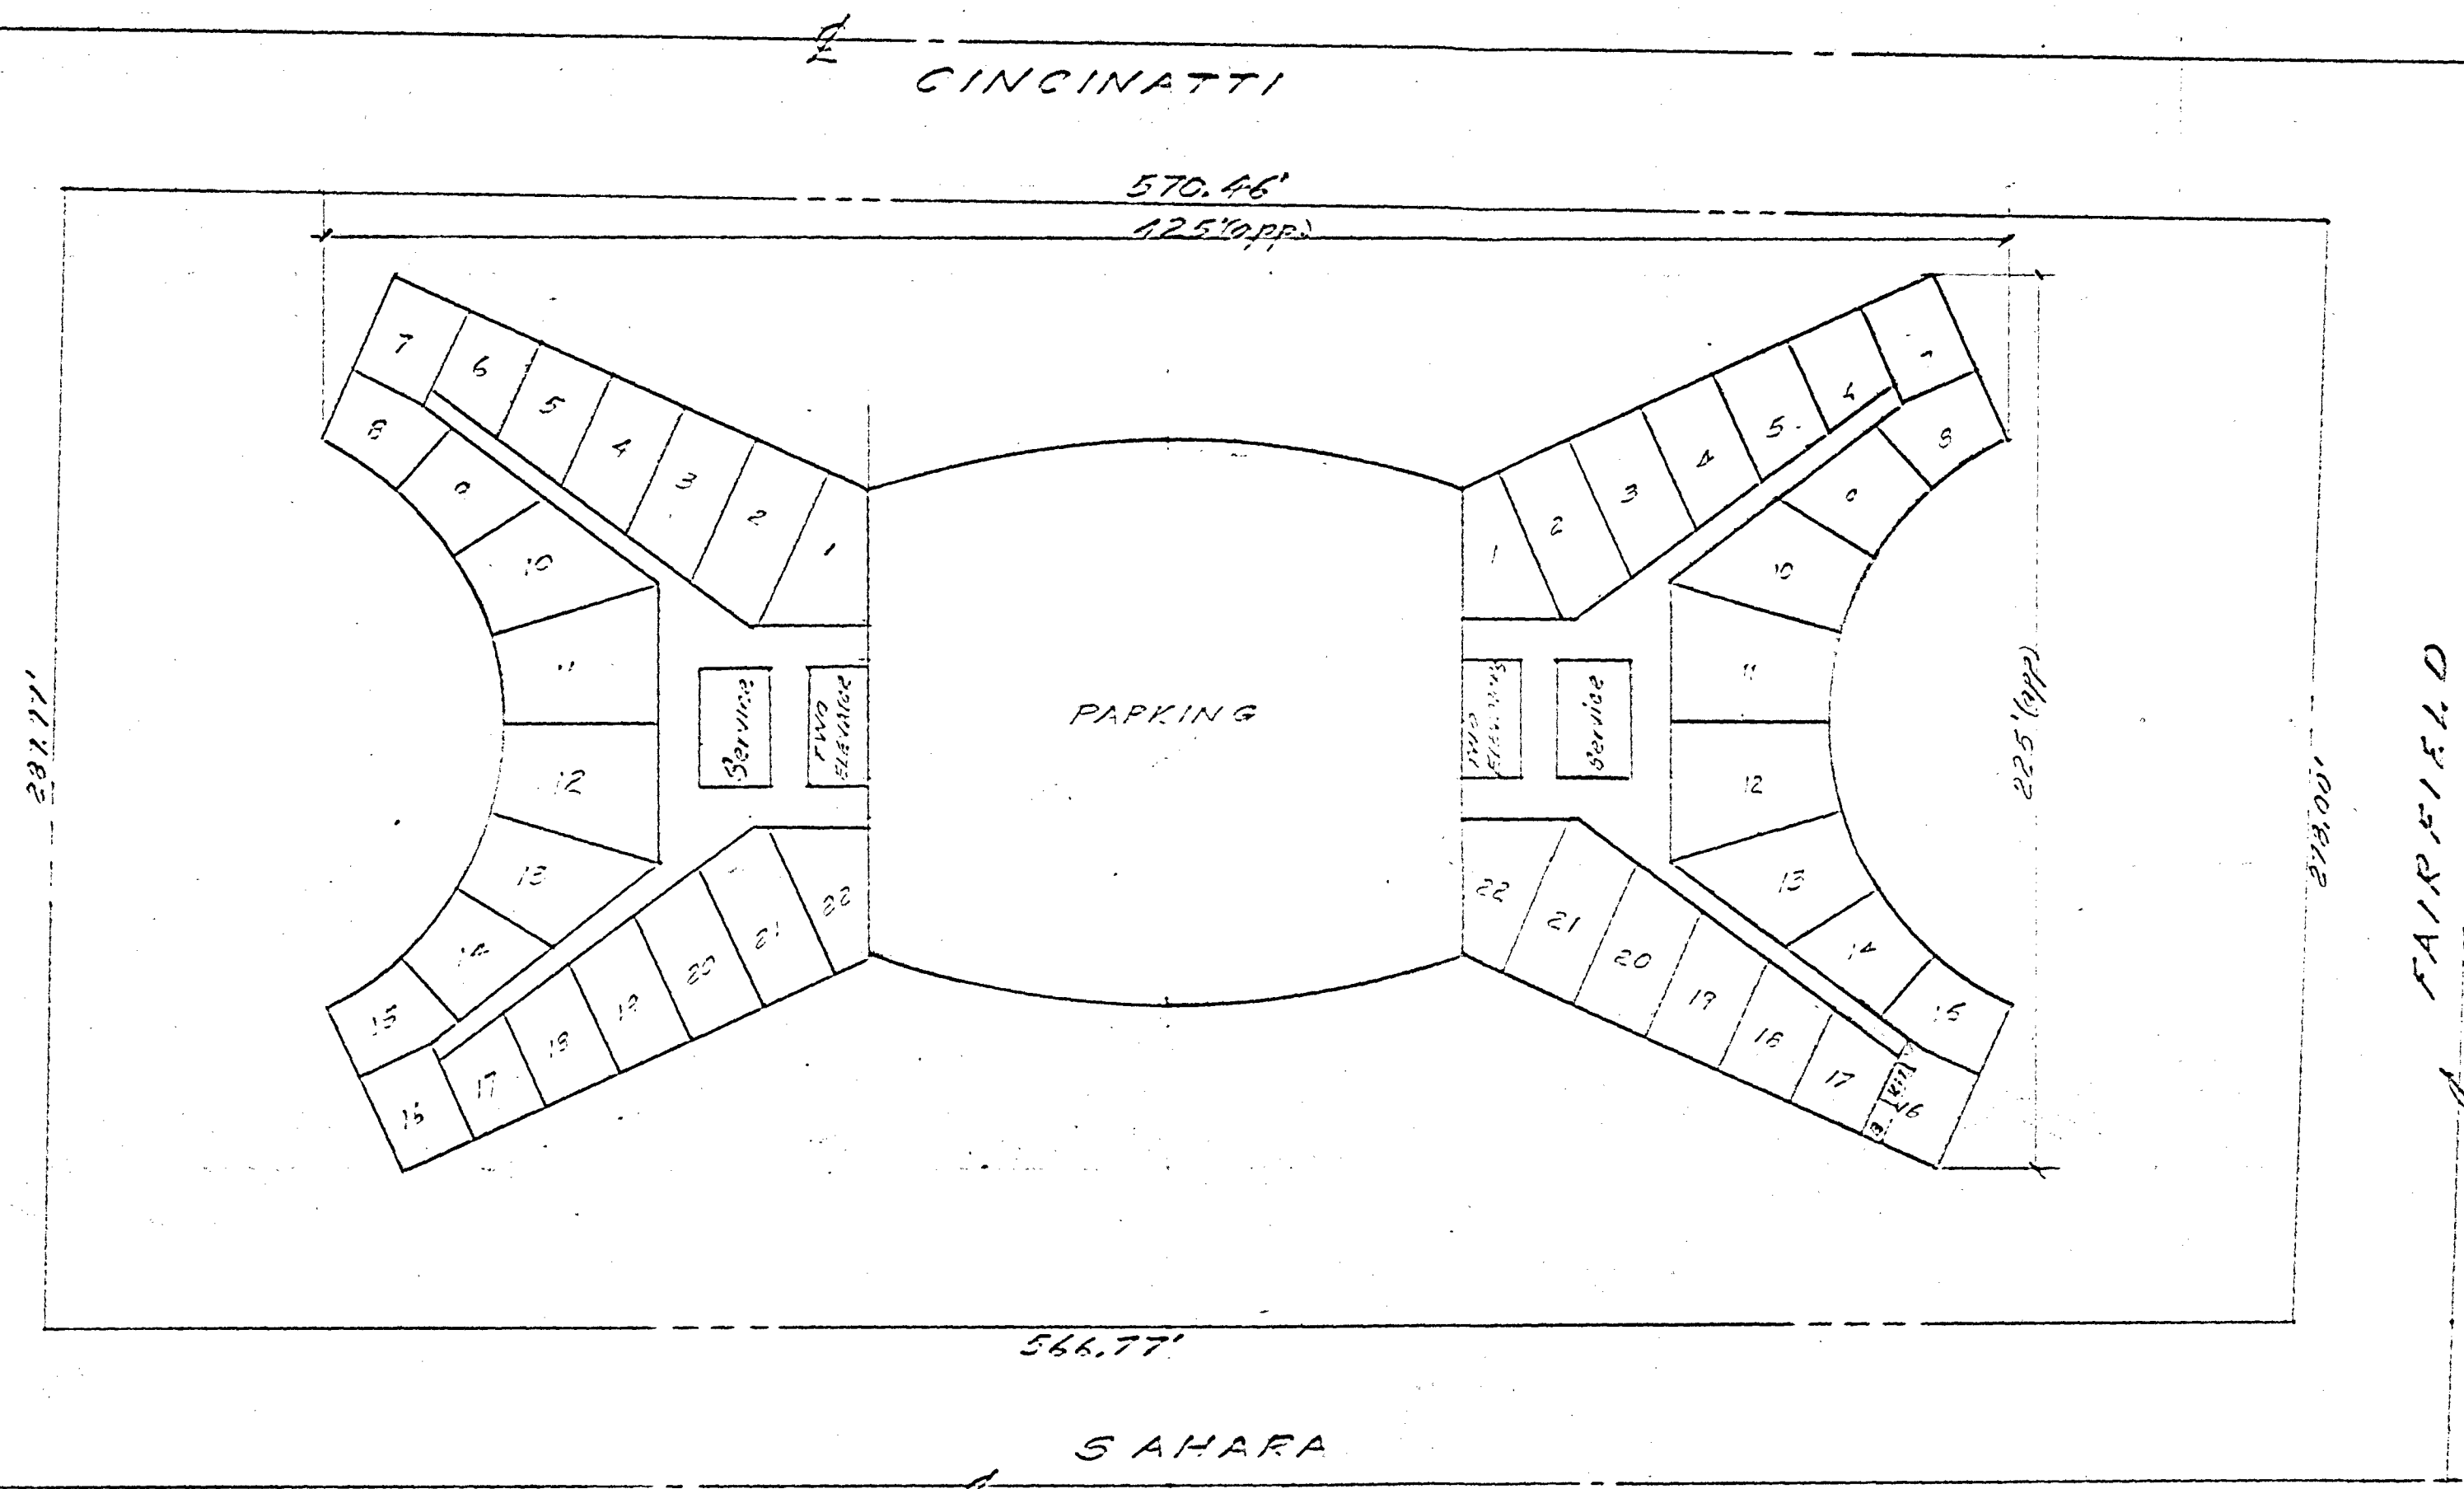

160,744

425

230

12750

850

92750

180

52750

22000

65000


280

40

11200


55

FORD INVESTMENT CO.		
16 STORY APARTMENT BLDG.		
SCALE: 1"=40'	APPROVED:	
DATE: 8/10/65		
GENERAL FLOOR PLAN FLOORS 3-4-5		
DRAWN BY:	Las Vegas, Nev.	DWG. NO.
GRAPHIC ARTS UNLIMITED		F-D-2

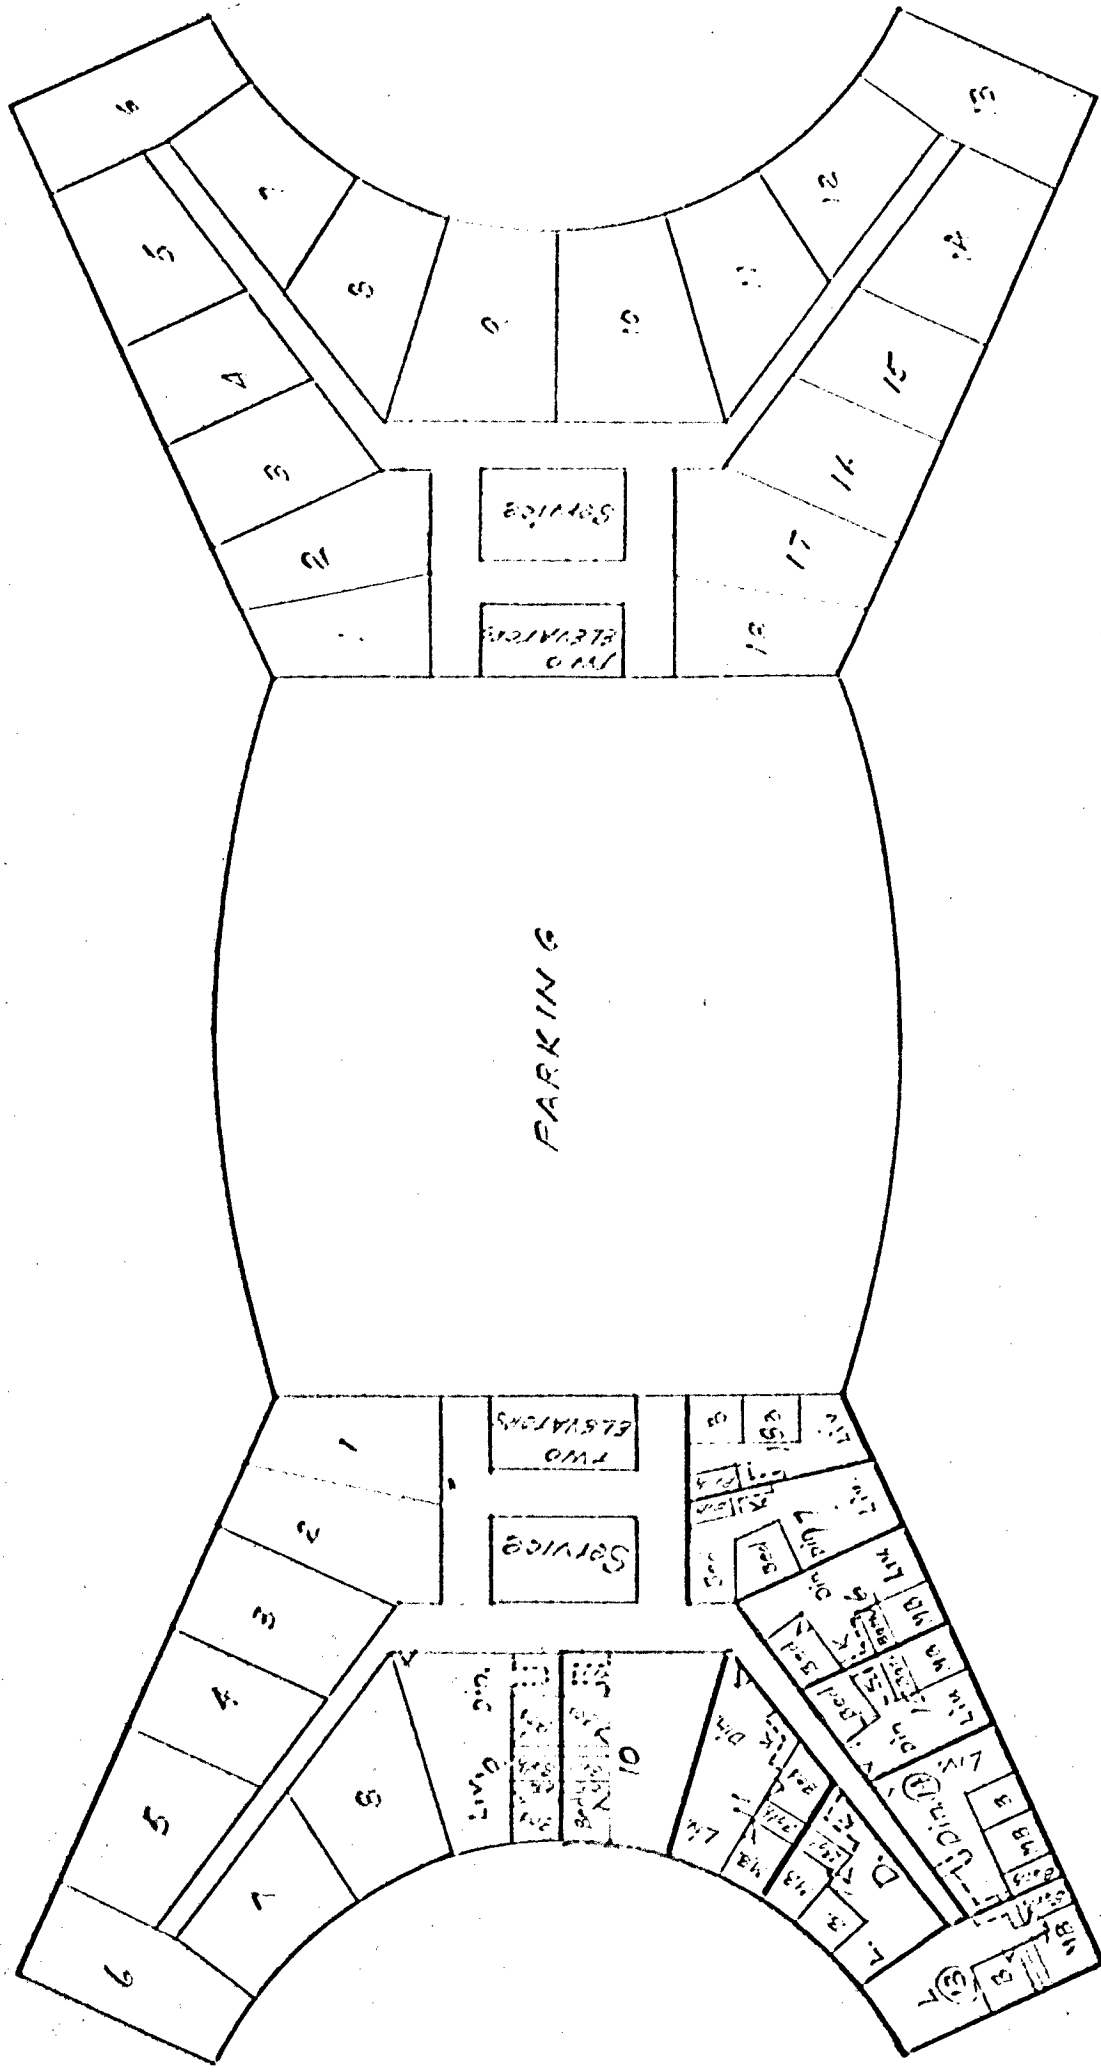

FORD INVESTMENT CO.	
16 STORY APARTMENT BLDG.	
SCALE: 1"=40'	APPROVED:
DATE: 8/10/65	
GENERAL FLOOR PLAN	
FLOORS 6-7-8-9	
DRAWN BY: Los Angeles, Calif.	DWG. NO.
GRAPHIC ARTS UNLIMITED	F-D-3

55

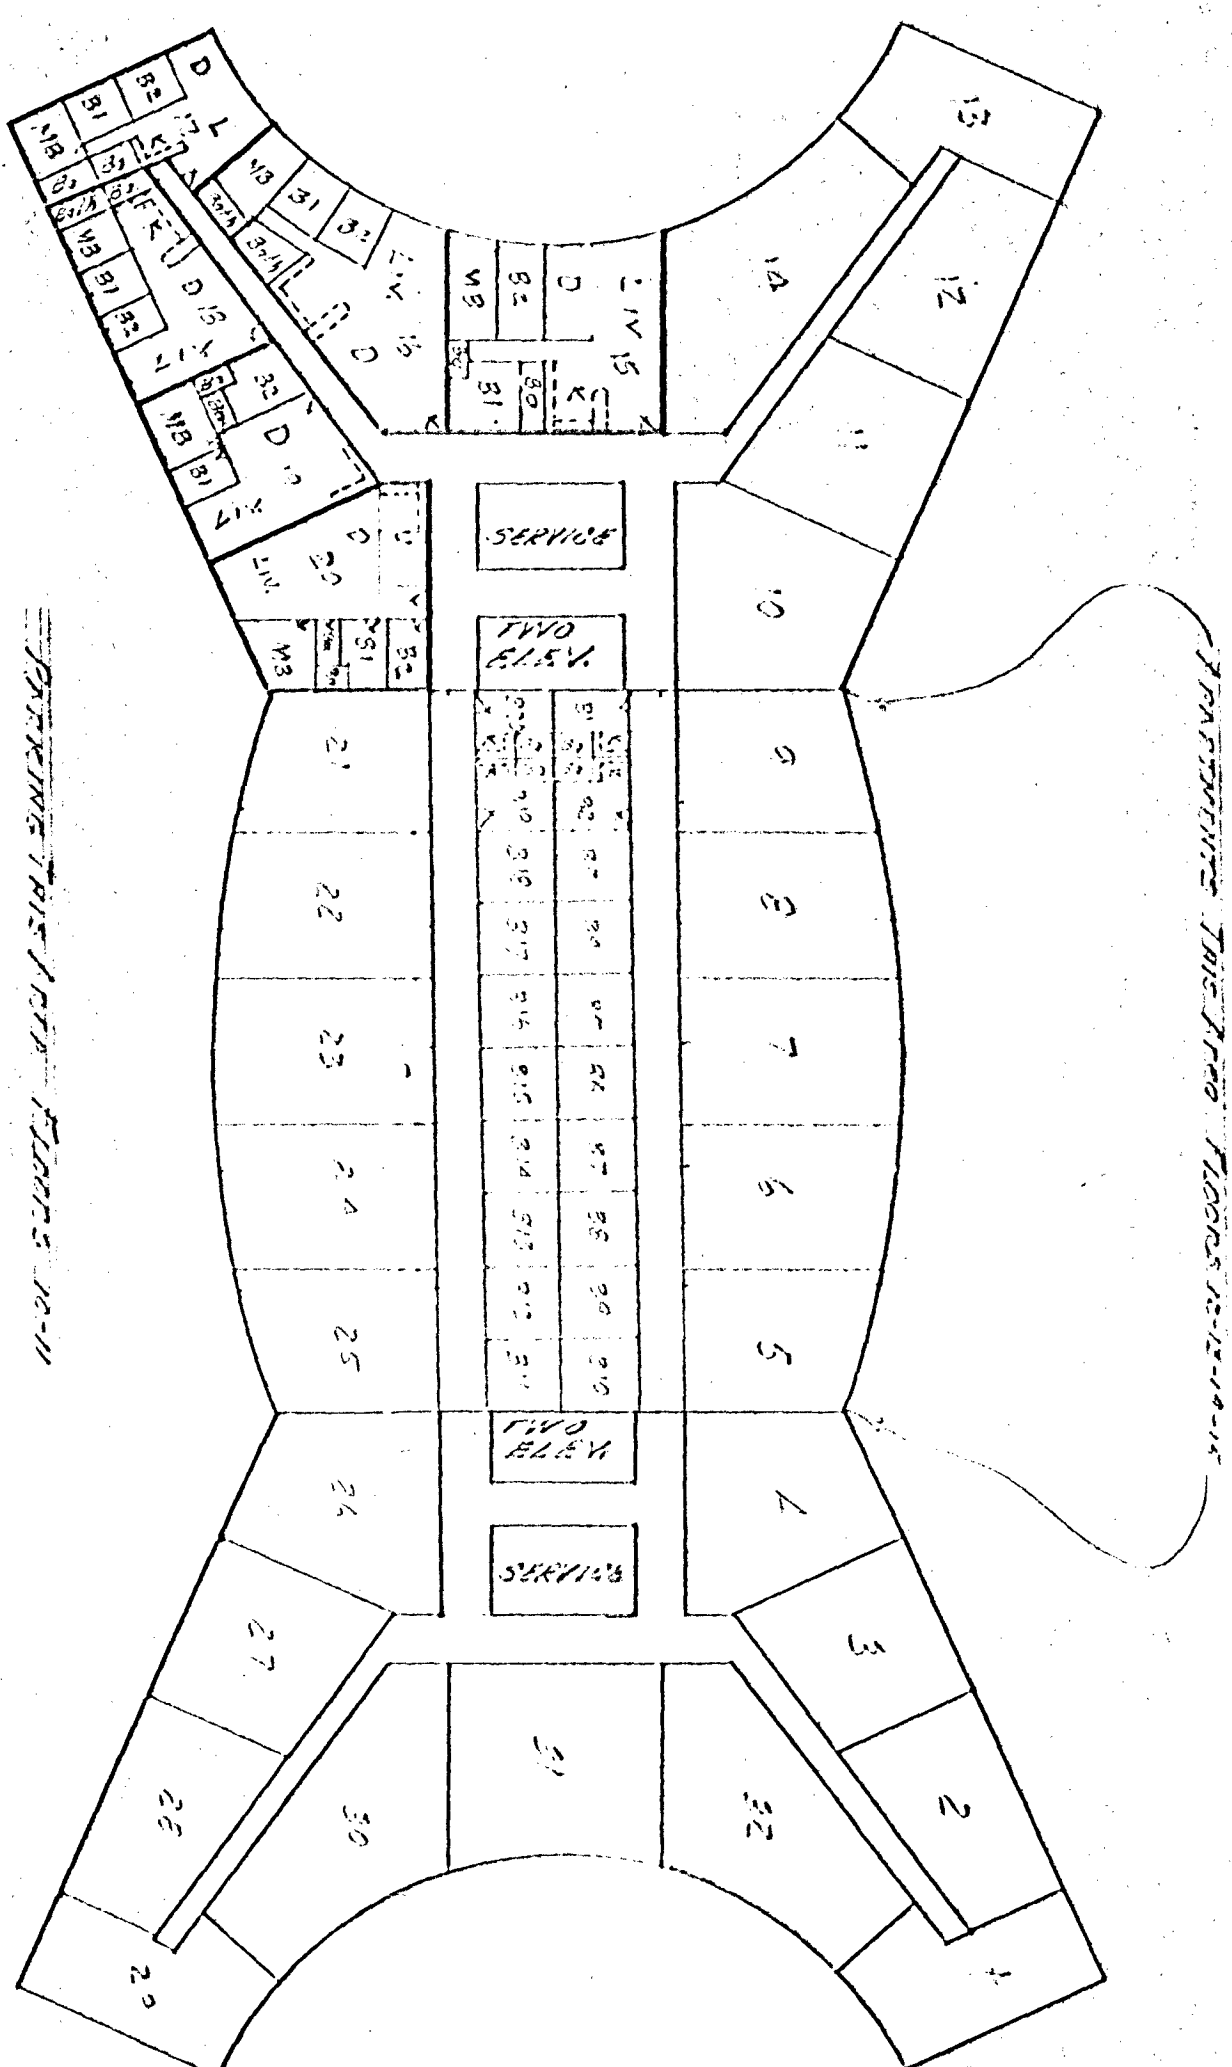

FORD INVESTMENT CO.			
16 STORY APARTMENT BLDG.			
SCALE 1" = 20'	APPROVED:		
DATE: 8/1/15			
GENERAL FLOOR PLAN			
FLOORS 10-11-12-13-14-15			
DRAWN BY: J. J. J.	LOC. V. 10-11-12-13-14-15	DATE: 8/1/15	DMG. NS
GEORGE AETS UNLIMITED			
F.O.D.			

55