



**NOTE: THE FOLLOWING DOCUMENTATION
WAS SUBMITTED FOR THE RECORD BEFORE
OR AT THE PLANNING COMMISSION HEARING
ON THIS ITEM WHICH IS NOW APPEARING
BEFORE THE CITY COUNCIL**

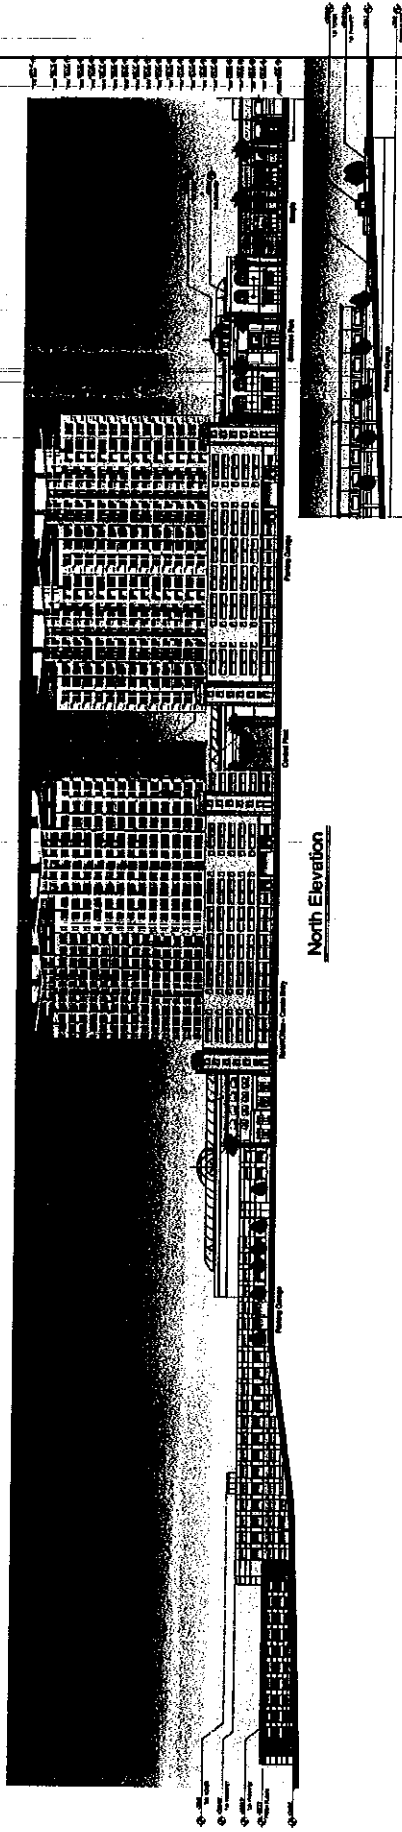

North Elevation

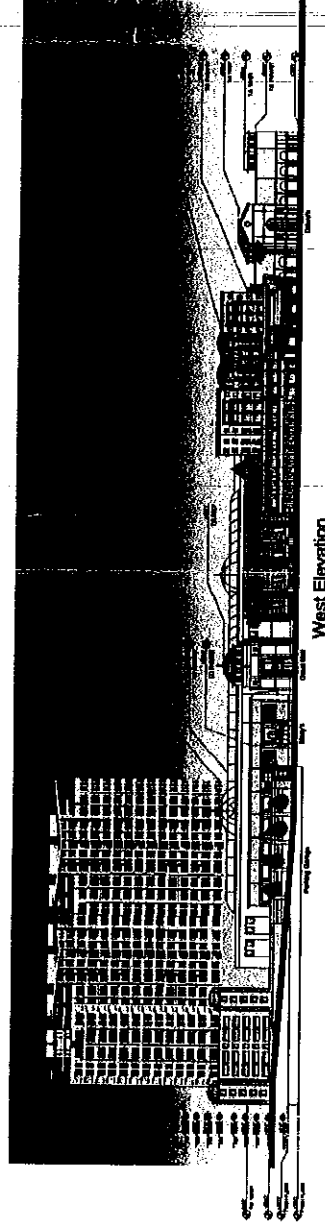

West Elevation

© Copyright 2006, PHL Las Vegas, LLC

All rights reserved. No part of this publication may be reproduced, stored in a retrieval system, or transmitted, in any form or by any means, electronic, mechanical, photocopying, recording, or by any information storage and retrieval system, without prior written permission from PHL Las Vegas, LLC.



TIFLE FIVE NEVADA DEVELOPMENT CORPORATION

BUILDING ELEVATIONS - SCHEME S1

The Great Mall of Las Vegas

Las Vegas, Nevada

Refined

RECEIVED
AUG 06 2006


Submitted at Planning Commission

Date 6/8/06 Item # 24-27

Scale 1" = 40'



Project No. 104070-1 April 10, 2005

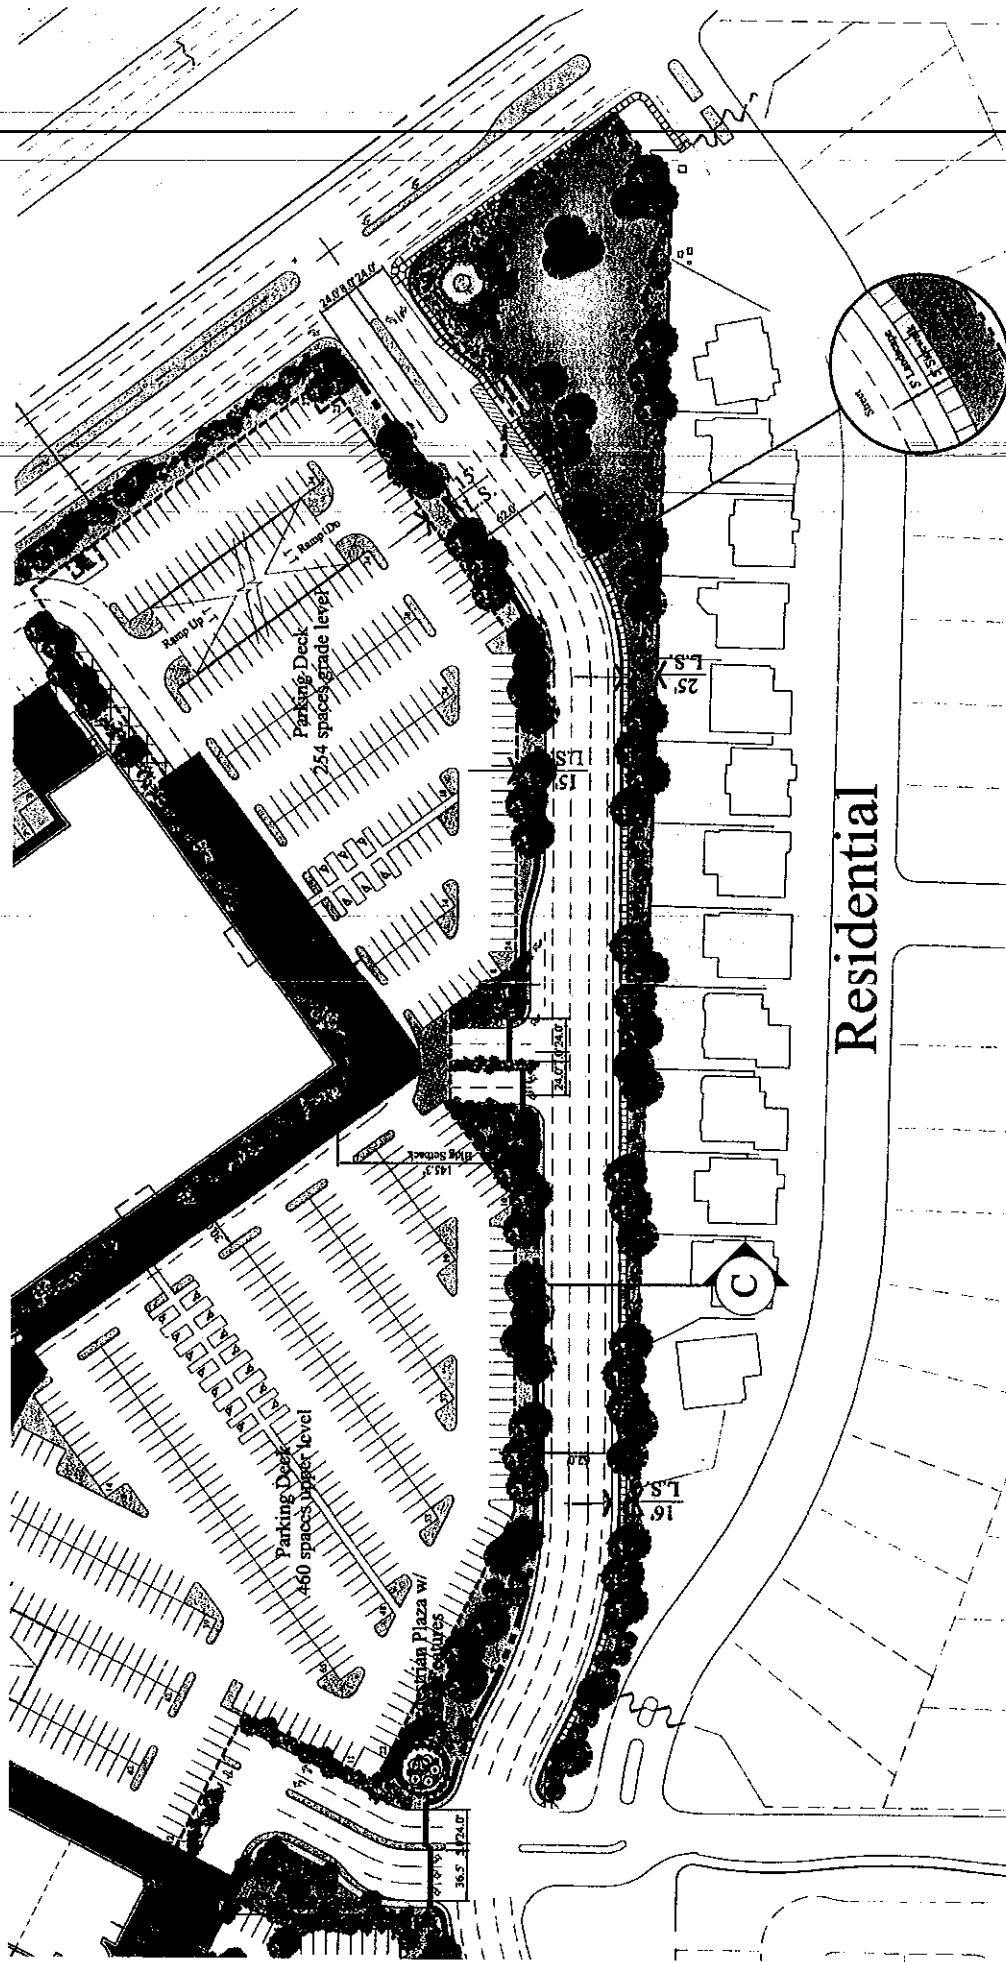

RECEIVED
JUN 10 8 2006

Perkins
LAS VEGAS, NV
2200 CORPORATE CORALLE, SUITE 200
HENRIKSON, NEVADA 89174
702.862.0000 FAX 702.862.0022

North
Scale: 1" = 40'

T Triple Five Nevada Development Corp.
Las Vegas, Nevada 702-242-6937

The Great Mall of Las Vegas

Grand Montecito Parkway and Deer Springs Way at US-95, Las Vegas, Nevada Parcel Two Exhibit - Bus Stop

Date: May 15, 2006
Project Number: 104070