



**NOTE: THE FOLLOWING DOCUMENTATION
WAS SUBMITTED FOR THE RECORD BEFORE
OR AT THE PLANNING COMMISSION HEARING
ON THIS ITEM WHICH IS NOW APPEARING
BEFORE THE CITY COUNCIL**

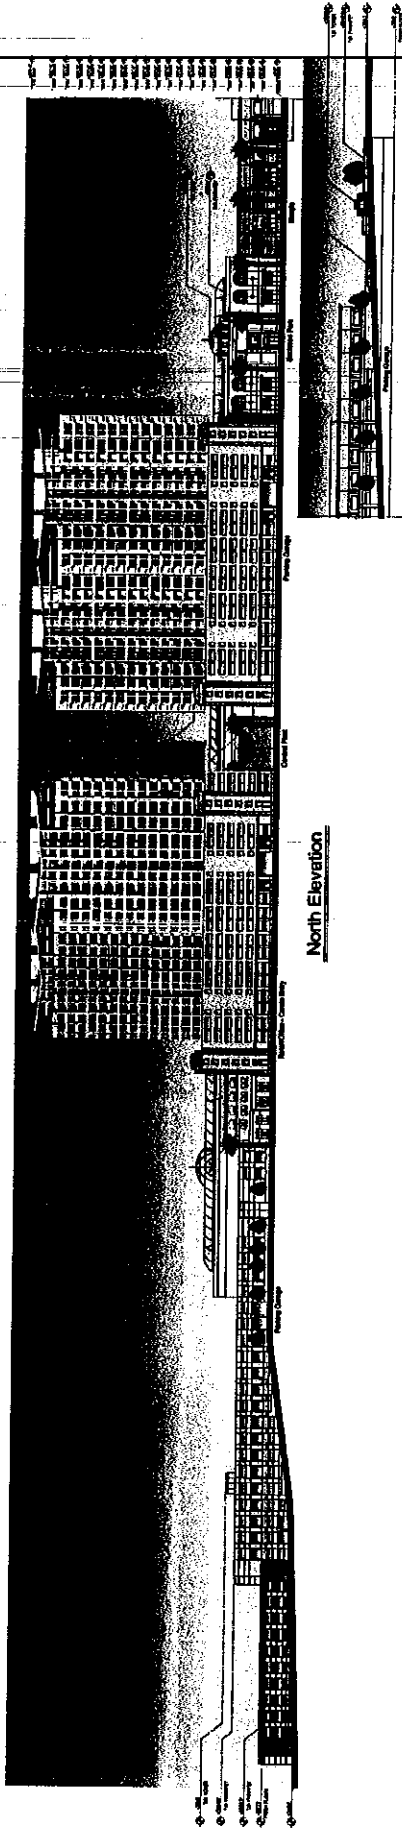

North Elevation

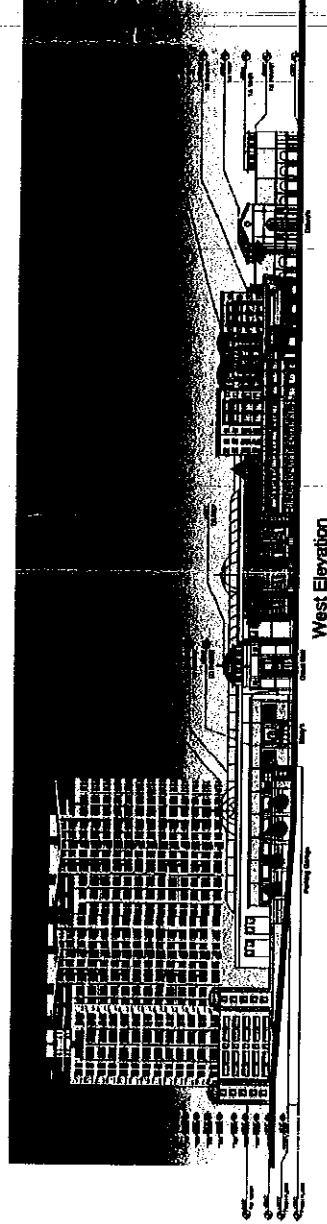

West Elevation

© Copyright 2006, PHL Las Vegas, LLC

All rights reserved. No part of this publication may be reproduced, stored in a retrieval system, or transmitted, in any form or by any means, electronic, mechanical, photocopying, recording, or by any information storage and retrieval system, without the prior written permission of PHL Las Vegas, LLC.



TIFLE FIVE NEVADA DEVELOPMENT CORPORATION

BUILDING ELEVATIONS - SCHEME S1

The Great Mall of Las Vegas

Las Vegas, Nevada

Refined

RECEIVED
AUG 06 2006

Submitted at Planning Commission

Date 6/8/06 Item # 24-27

Scale 1" = 40'



Project No. 104070-1 April 10, 2005

1

Typical Turning Radius

Yurango Dr &
(not to scale)

Perlman
GENERAL CONTRACTORS
PA Las Vegas, LLC
2200 CORPORATE CIRCLE, SUITE 200
HENDERSON, NEVADA 89074
702.980.5400 702.902.5222 fax


Master Site Plan

Date:	May 15, 2006	Sheet	300
Project Number:	104070		

Grand Montecito Parkway and Deer Springs Way at US-95, Las Vegas, Nevada

Grand Montecito Parkway and Deer Springs Way at US-95, Las Vegas, Nevada

Date:	May 15, 2006	0
Project Number:	104070	
		300

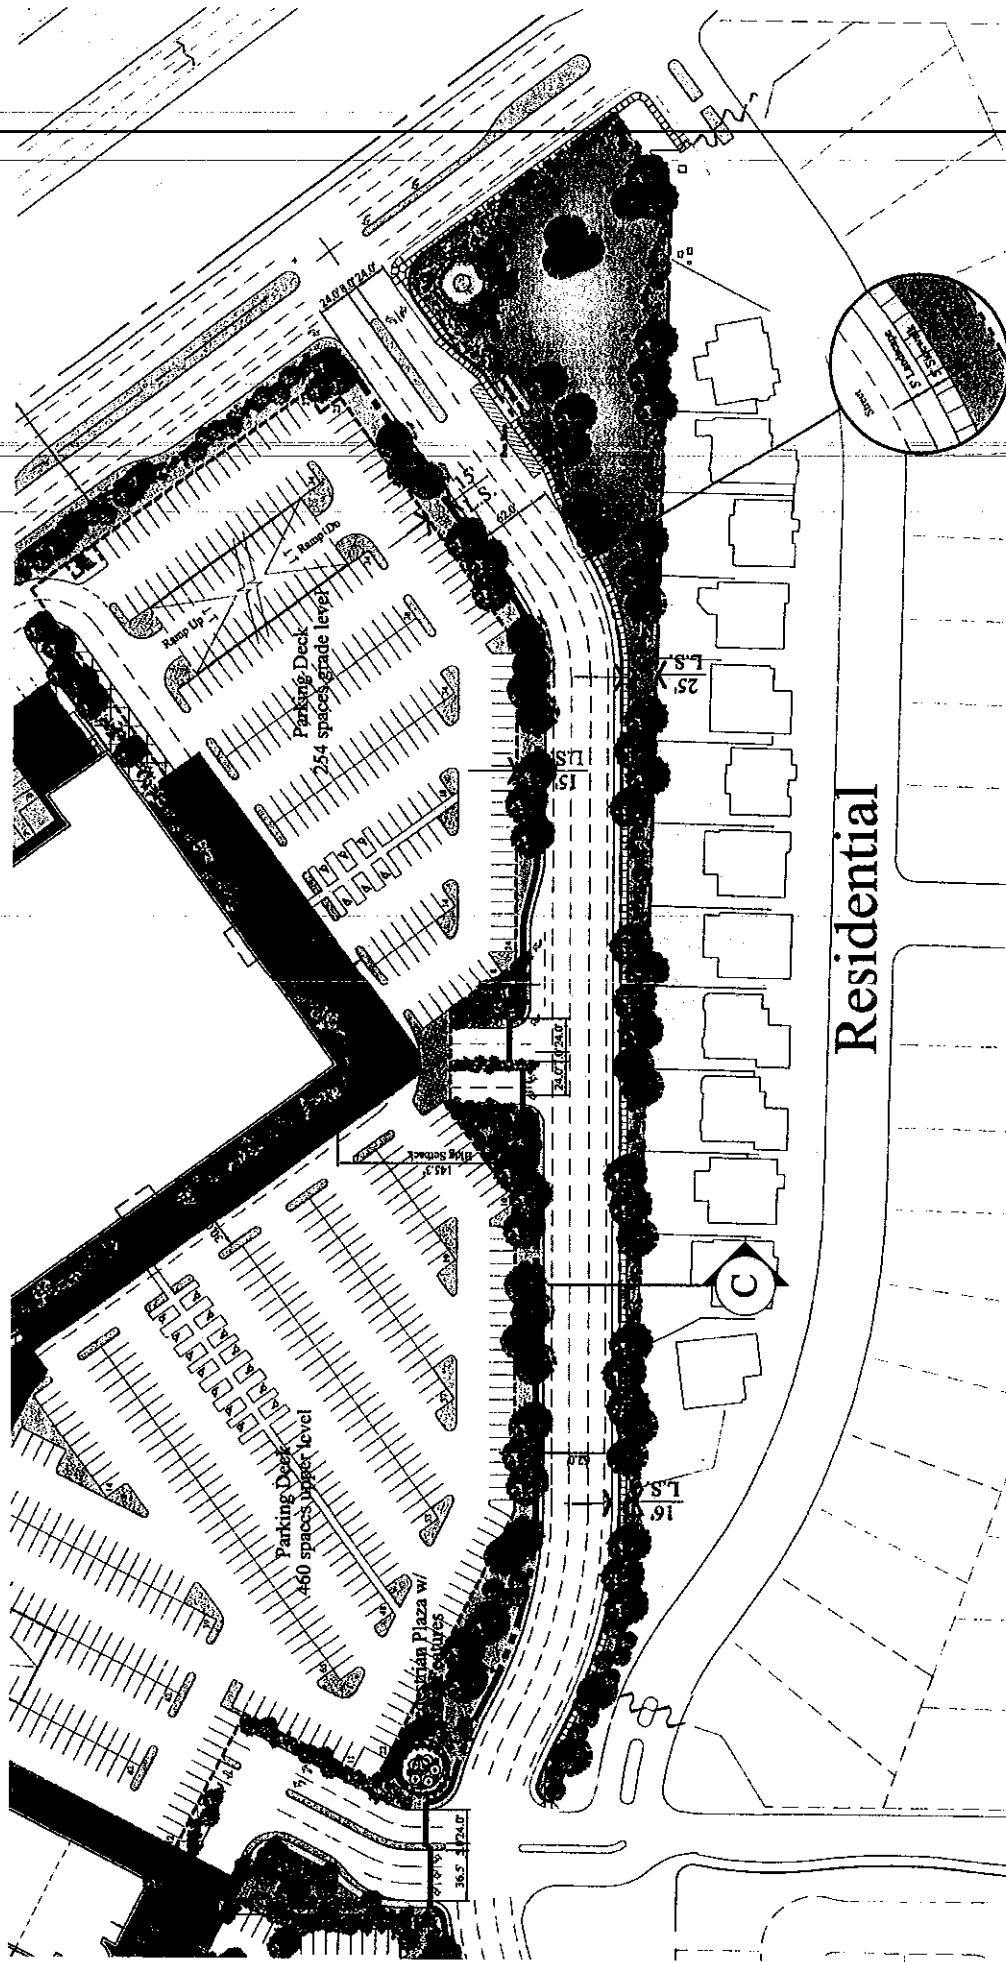

RECEIVED
JUN 10 8 2006

Perkins
LAS VEGAS, NV
2200 CORPORATE CORALLE, SUITE 200
HENRIKSON, NEVADA 89174
702.862.8000 FAX 702.862.8022

North
Scale: 1" = 40'

T Triple Five Nevada Development Corp.
Las Vegas, Nevada 702-242-6937

The Great Mall of Las Vegas

May 15, 2006
104076

Drawn: Project Number:

Parcel Two Exhibit - Bus Stop

Grand Montecito Parkway and Deer Springs Way at US-95, Las Vegas, Nevada