

**PLANNING & DEVELOPMENT DEPARTMENT**

STATEMENT OF FINANCIAL INTEREST

Case Number: SDP 13198 APN: 140-31-401-036

④ Name of Property Owner: TEK TJA

Name of Applicant: ACOSTA ENTERPRISES

To the best of your knowledge, does the Mayor or any member of the City Council or Planning Commission have any financial interest in this or any other property with the property owner, applicant, the property owner or applicant's general or limited partners, or an officer of their corporation or limited liability company?

Yes

~~X~~ No

If yes, please indicate the member of the City Council or Planning Commission who is involved and list the name(s) of the person or persons with whom the City Official holds an interest. Also list the Assessor's Parcel Number if the property in which the interest is held is different from the case parcel.

City Official: _____

Partner(s): _____

APN: _____

Signature of Property Owner/Authorized Agent: _____

Print Name: TEK 151A


Subscribed and sworn before me

This 10th day of April, 2004.

Notary Public in and for said County and State

State of California
CO of Los Angeles

Revised 2/12/02

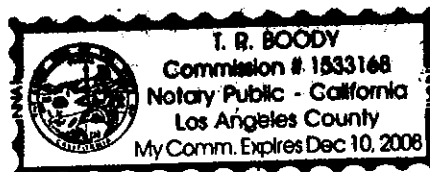

Slideout Application Packet Statement of Financial Interests

#	REVISED BY
1	
2	
3	
4	
5	
6	
7	
8	
9	
10	

QUALITY CHOICE CONSTRUCTION
 2775 S. HELIX BLVD. STE 5
 LAS VEGAS, NEVADA 89121
 PH: (702) 641-2400
 FAX: (702) 641-2401
 LICENSE # 44164




TENANT IMPROVEMENT INTERIOR REMODEL
 FOR
 SUPERMERCADO RINCON LATINO
 3700 E. CHARLESTON BLVD.
 LAS VEGAS, NV
 BUILDING LAYOUT

THIS SET OF PLANS IS TO BE USED FOR THE PROJECT DESCRIBED HEREIN ONLY. IT IS NOT TO BE USED FOR ANY OTHER PROJECT OR FOR ANY OTHER PURPOSE. THE USER OF THESE PLANS IS RESPONSIBLE FOR OBTAINING ALL NECESSARY PERMITS AND FOR COMPLYING WITH ALL APPLICABLE CODES AND REGULATIONS. THE DESIGNER ASSUMES NO LIABILITY FOR ANY DAMAGE OR INJURY RESULTING FROM THE USE OF THESE PLANS.

DATE: 02/25/2006
 DRAWN BY: PTR
 SCALE: AS NOTED

SHEET
 A0.01

SUPERMERCADO PARKING CALCULATIONS
 16,438 S.F. @ 4 SPACES PER 1,000 S.F.
 = 16.44 x 4 = 65.76 = 66 SPACES

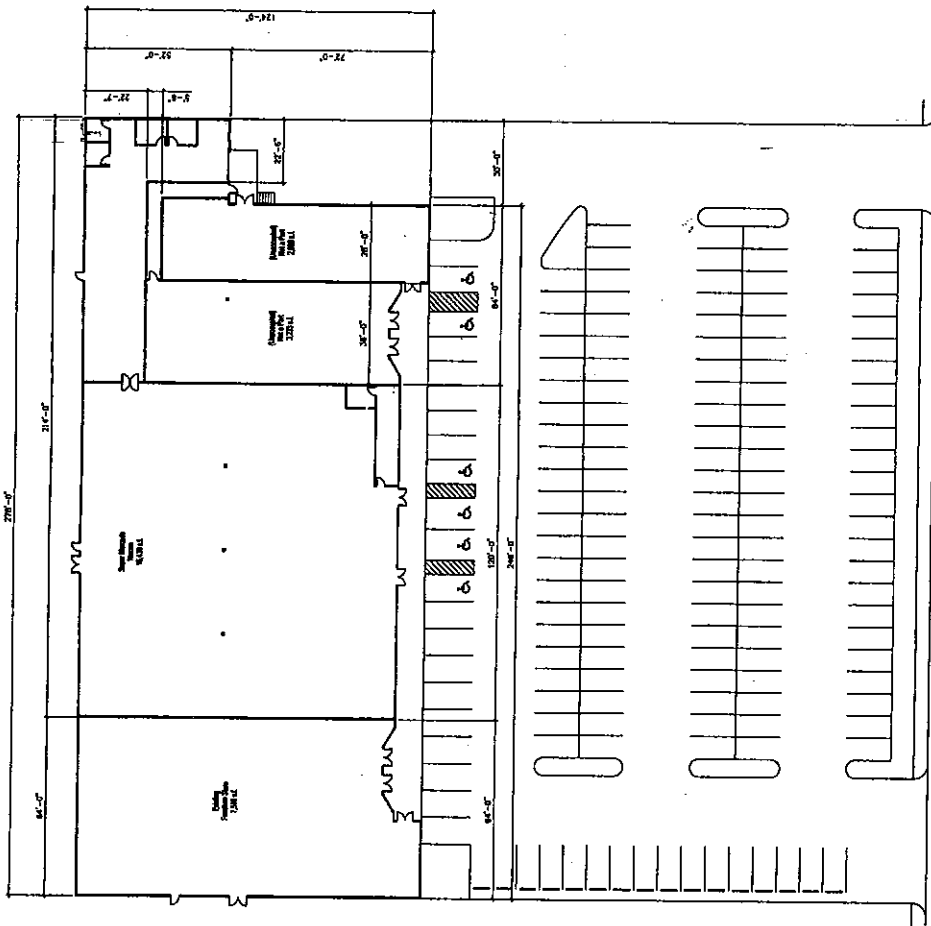

E. CHARLESTON BLVD.



1 Site Plan
 1/8" = 1'-0"


RECEIVED
 APR 24 2006

SUP-13198
 06-08-06 PC

WALL SCHEDULE	
SYM.	DESCRIPTION
1	CHEQUING WALLS
2	NEW PARTITION WALL NON-RATED, SEE WALL DETAIL
3	NEW 1/2" BONDING WALL, 1/2" RATED

DOOR SCHEDULE			
S/NL	DESCRIPTION	TYPE	REMARKS
DR-1	LOCKING		PROMISE FRAME HARDWARE
DR-2	LOCKING		PROMISE FRAME HARDWARE
DR-3	LOCKING		PROMISE FRAME HARDWARE
DR-4	LOCKING		PROMISE FRAME HARDWARE
DR-5	LOCKING		PROMISE FRAME HARDWARE
DR-6	LOCKING		LOCKING
DR-7	LOCKING		LOCKING
APR 24 2006

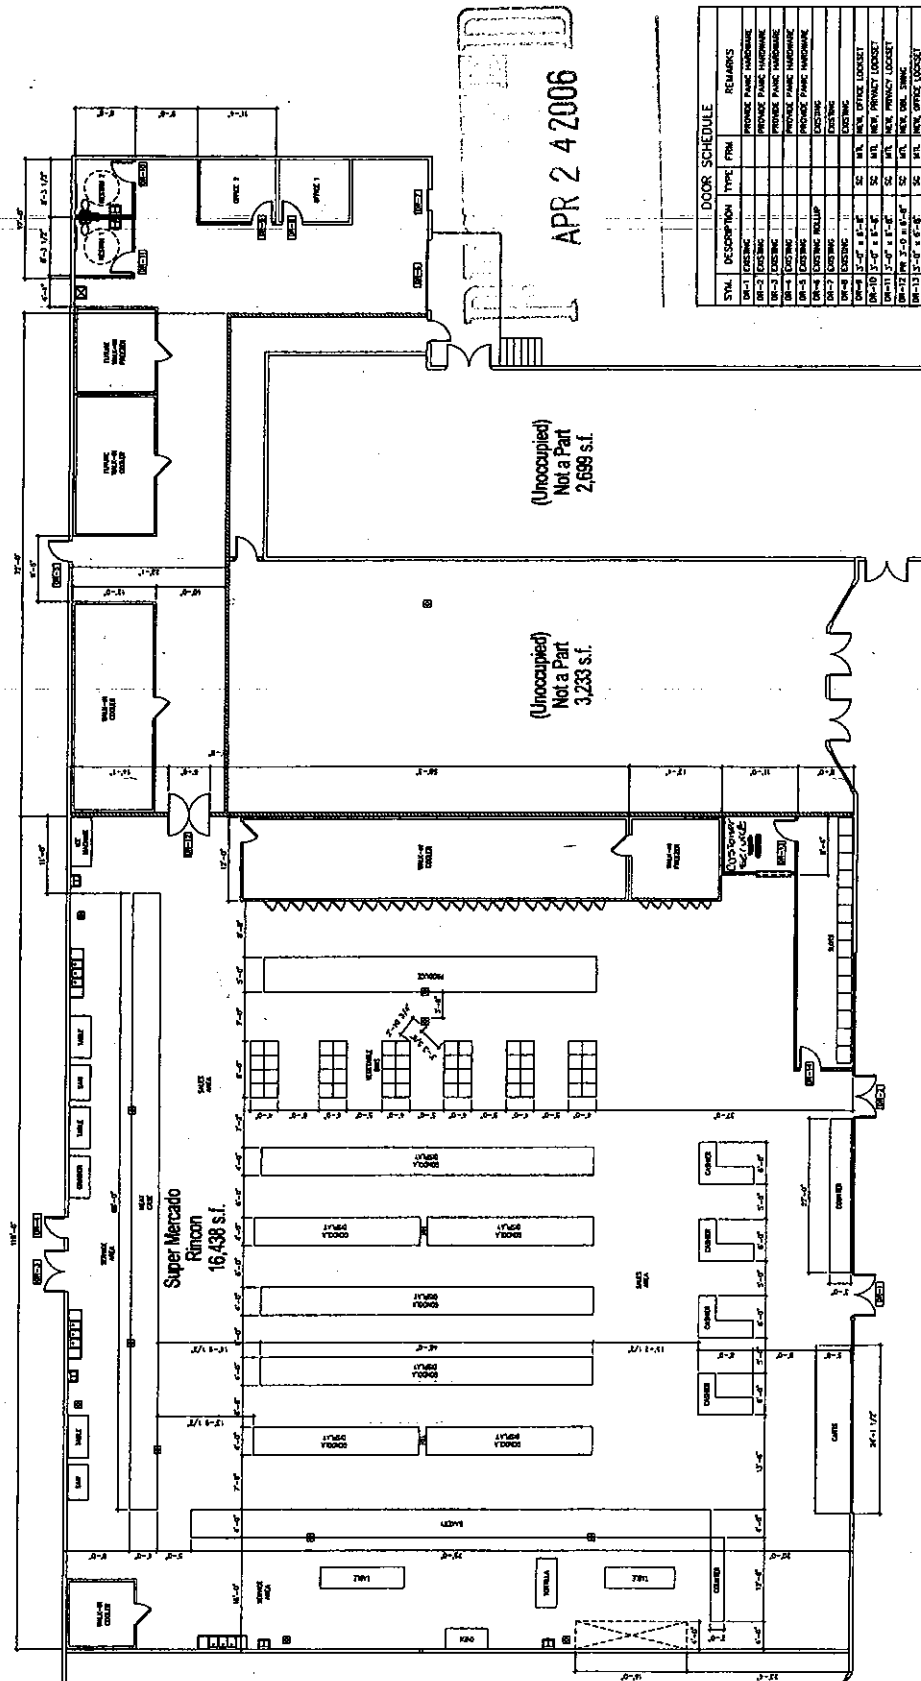


#	REVISED BY
Δ	
Δ	
Δ	
Δ	
Δ	
Δ	

QUALITY CHOICE CONSTRUCTION
2725 S. MELLIS BLVD., STE 5
LAS VEGAS, NEVADA 89121
PH: (702) 641-2400
FOX: (702) 641-2401
LICENSE # 44164

NT IMPROVEMENT INTERIOR REMODEL
FOR
SUPERMERCADO FINCON LATINO
3700 E. CHARLESTON BLVD.
LAS VEGAS, NV
FLOOR PLAN


THE JOURNAL OF THE AMERICAN MEDICAL ASSOCIATION
PUBLISHED WEEKLY
535 N. Dearborn Ave., Chicago 10, Ill.
Subscription price: \$5.00 per year in advance.
Single copies: 15¢.
Entered as Second-Class Matter, May 2, 1917.
Postage paid at Chicago, Ill.
Acceptance for mailing at special rate of postage provided for in Section 1103, Act of October 3, 1917.
Copyright, 1958, by American Medical Association
All rights reserved.
Printed in the U.S.A.

[illegible]

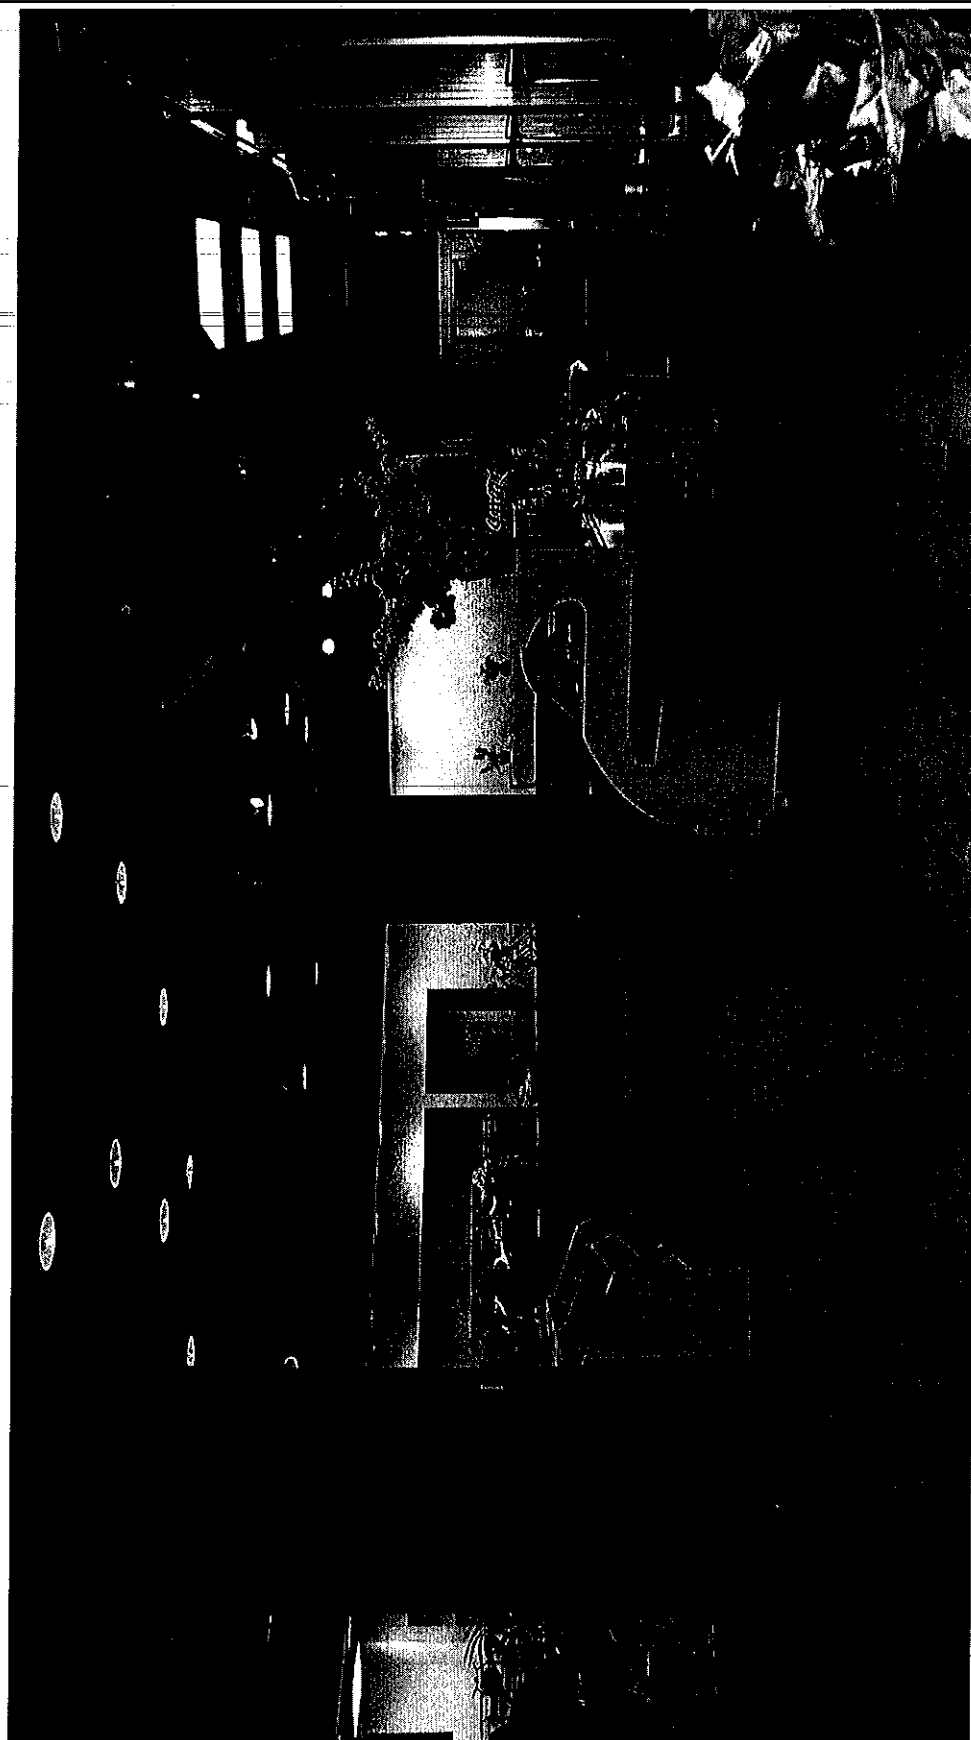


SUP-13198 - APPLICANT: LEO GARCIA - OWNER: TEK TJIA
3700 EAST CHARLESTON BOULEVARD
JUNE 8, 2006 PLANNING COMMISSION

05/26/06

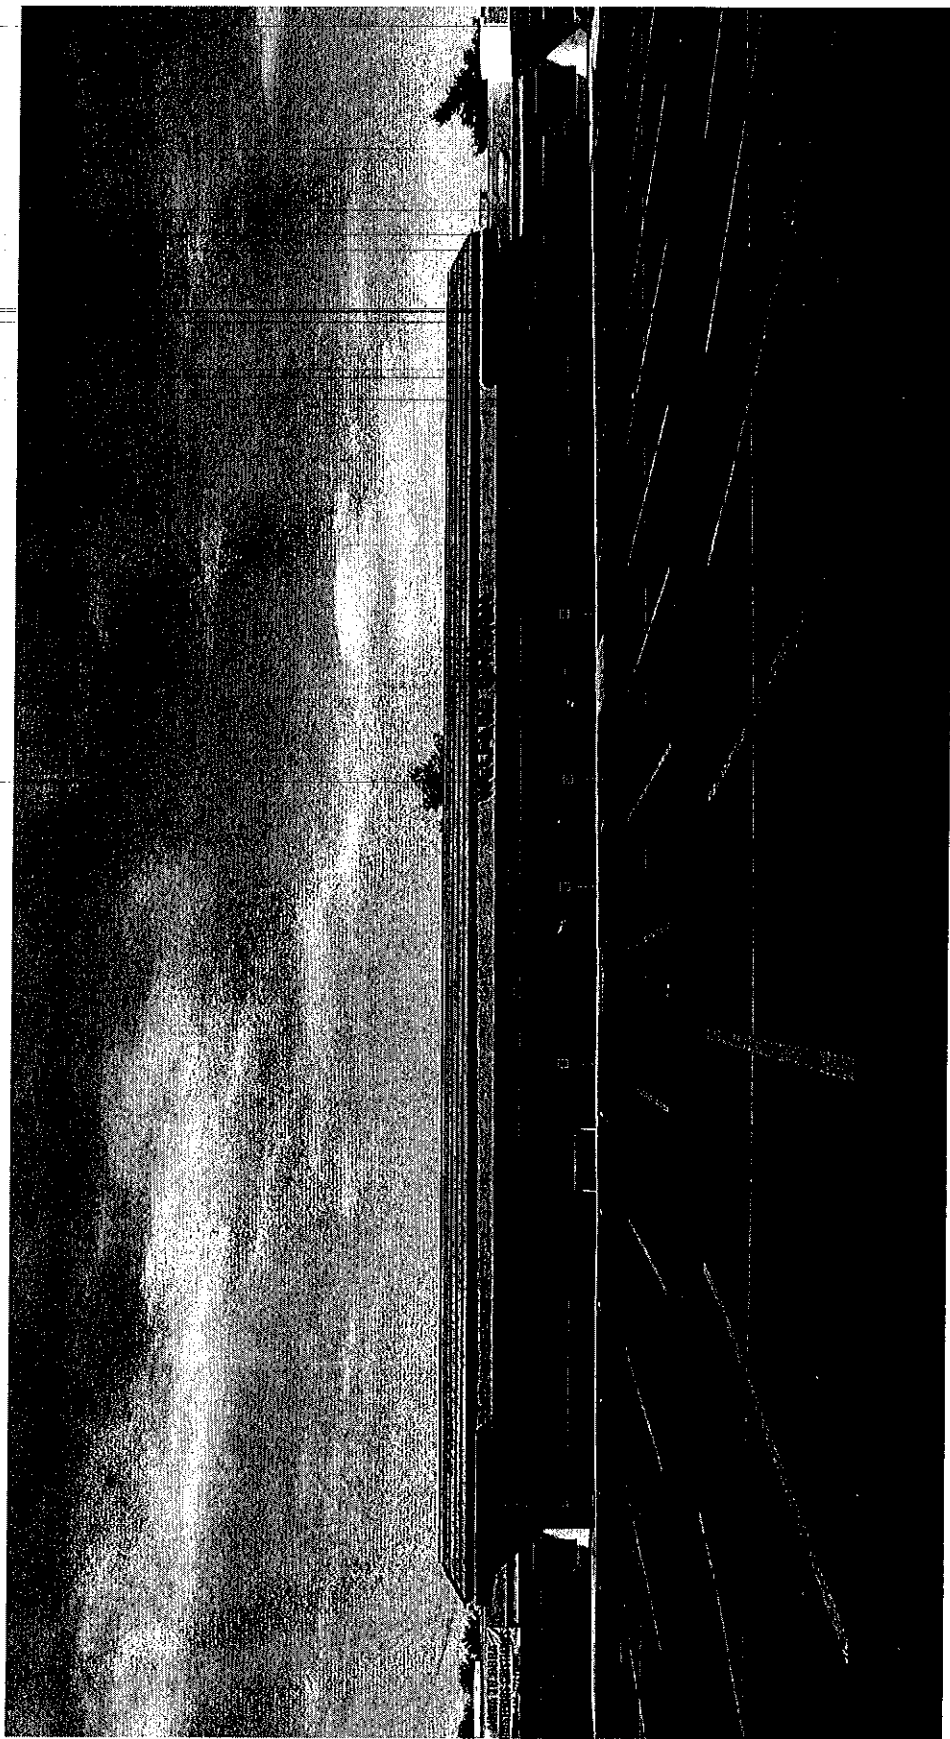


SUP-13198 - APPLICANT: LEO GARCIA - OWNER: TEK TJIA
3700 EAST CHARLESTON BOULEVARD
JUNE 8, 2006 PLANNING COMMISSION

05/26/06

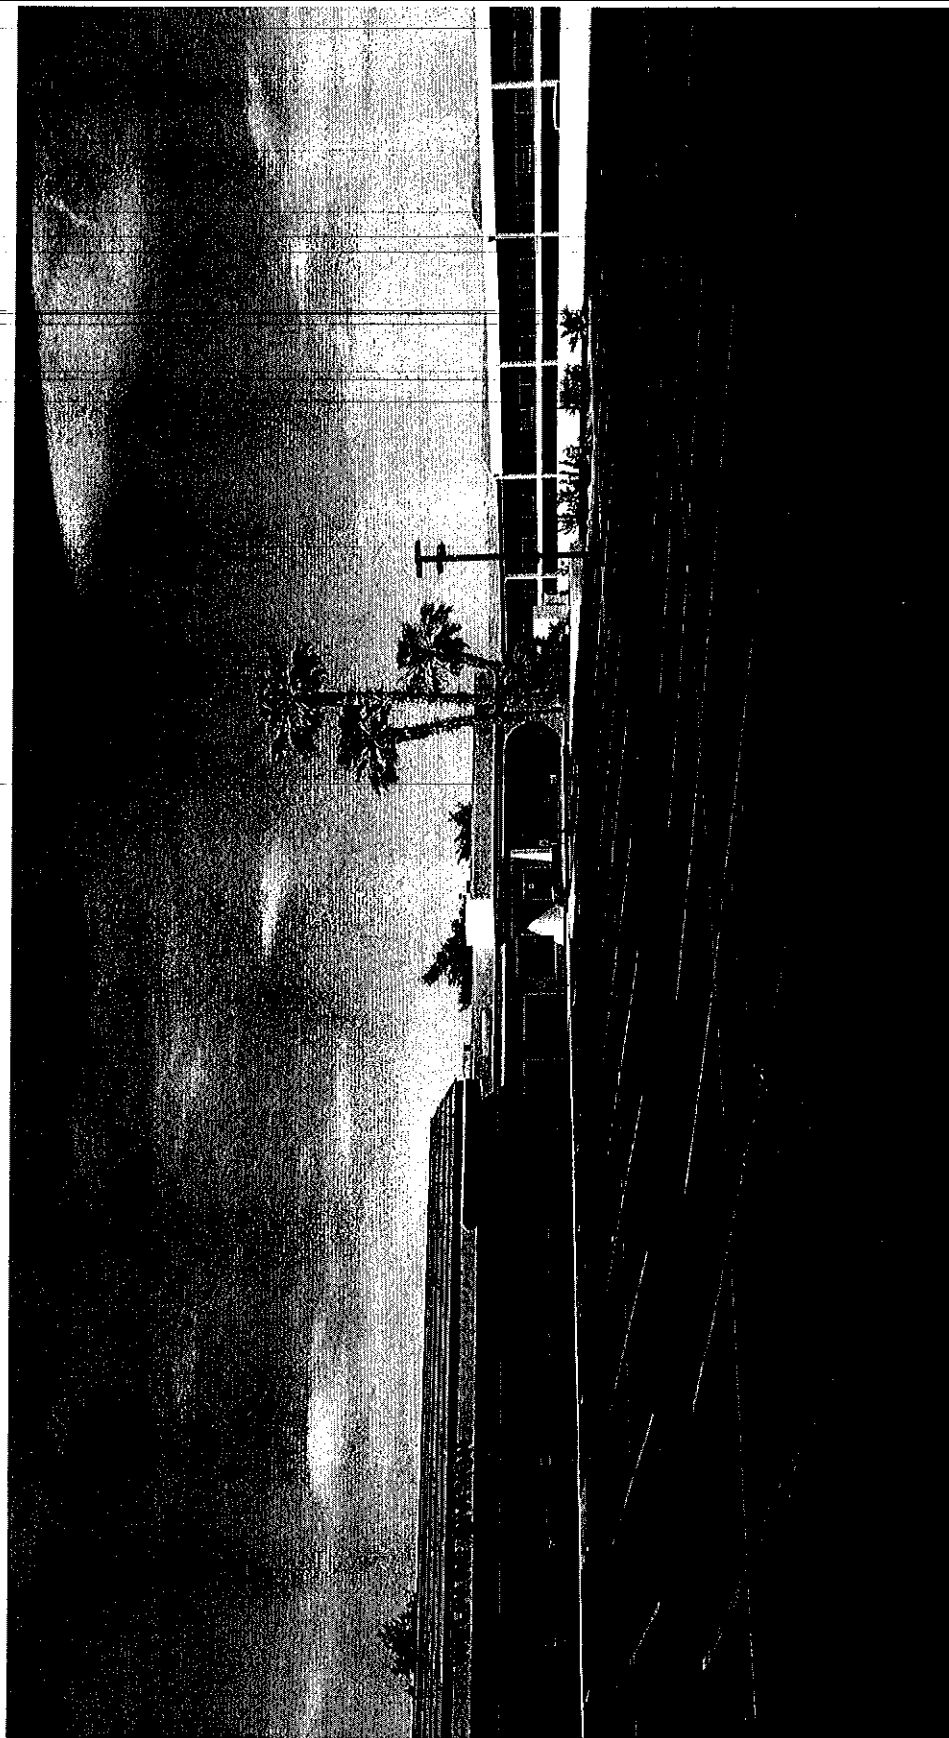

SUP-13198 - APPLICANT: LEO GARCIA - OWNER: TEK TJIA
3700 EAST CHARLESTON BOULEVARD
JUNE 8, 2006 PLANNING COMMISSION

05/26/06

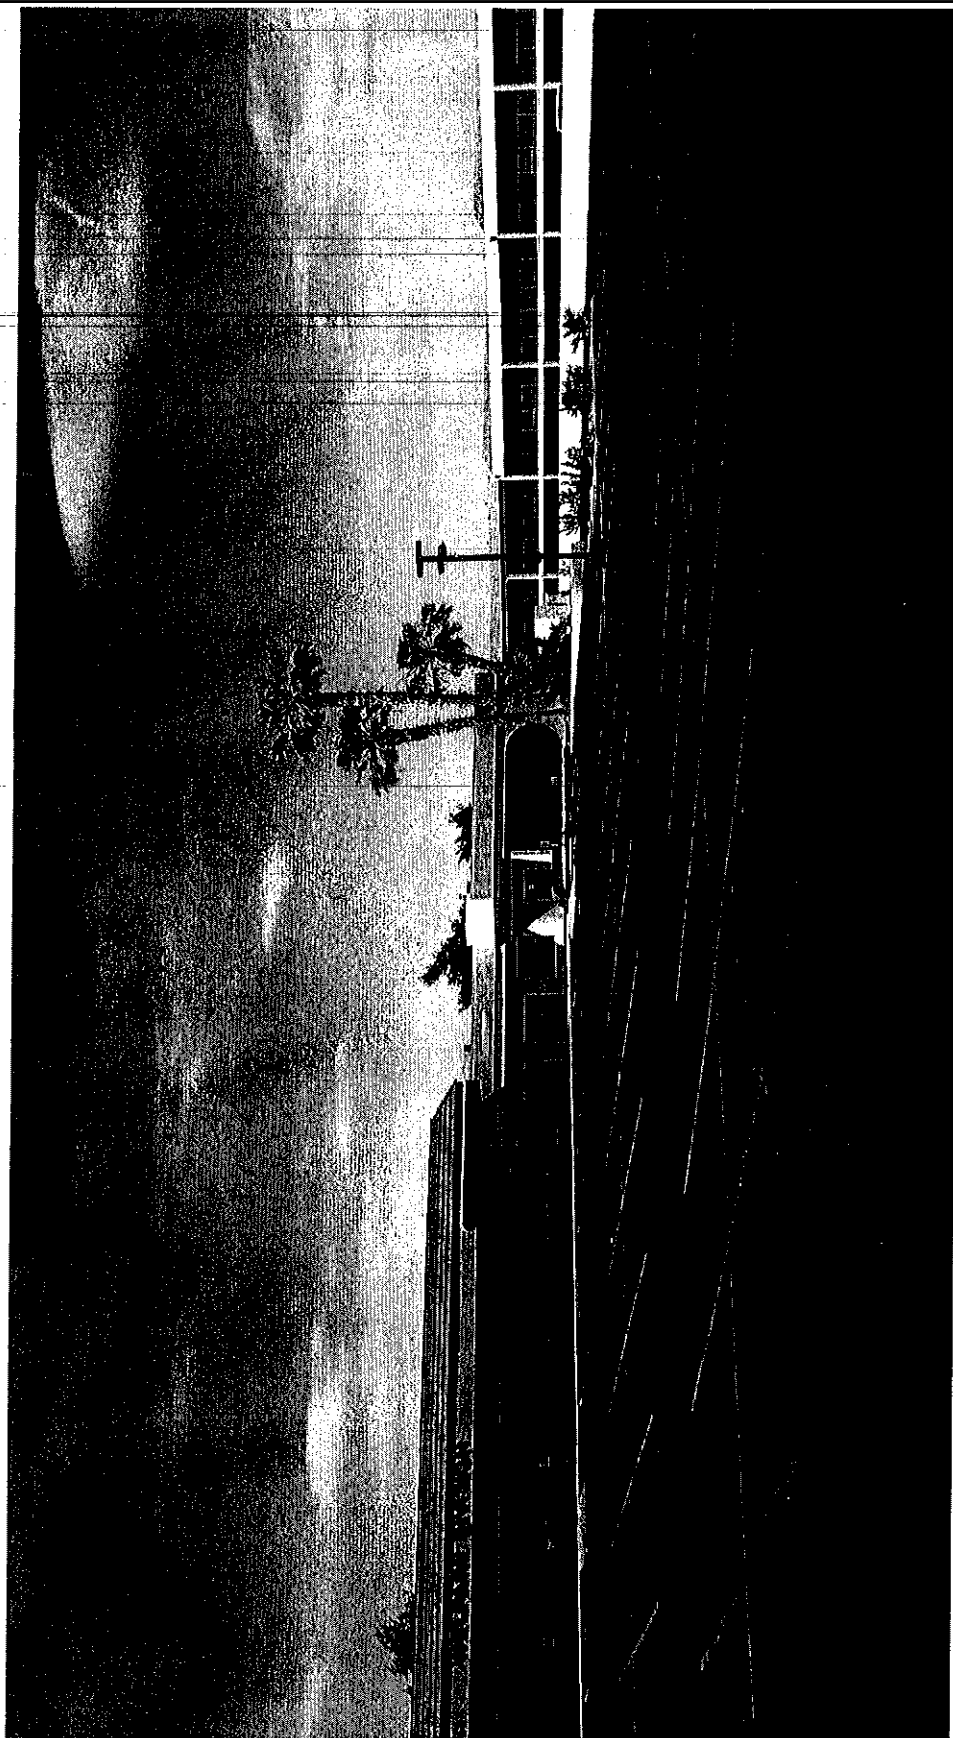

SUP-13198 - APPLICANT: LEO GARCIA - OWNER: TEK TJIA
3700 EAST CHARLESTON BOULEVARD
JUNE 8, 2006 PLANNING COMMISSION

05/26/06