

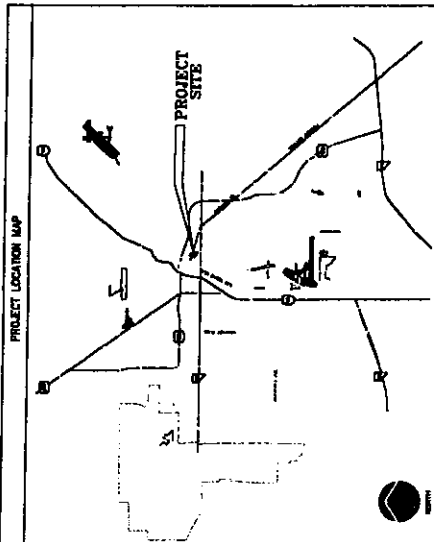


PROJECT: 4TH STREET STORE 113 FORTH STREET LAS VEGAS, NEVADA 89101		ED. VERG. DRAW BY		SHEET: SP-1 OF: 1	
CONTRACTOR:		DRAWING TITLE: REFERENCE SITE PLAN		DATE: 02-24-2006 JOB NO.: 04-13-06	
THESE PLANS ARE PREPARED AND SUBMITTED BY THE CONTRACTOR AS AN EXCEPTION TO THE STANDARD CATEGORY AUTHORIZED UNDER NRS 821					

RECEIVED
FEB 24 2006

 

SUP-12038
04-13-06 PC

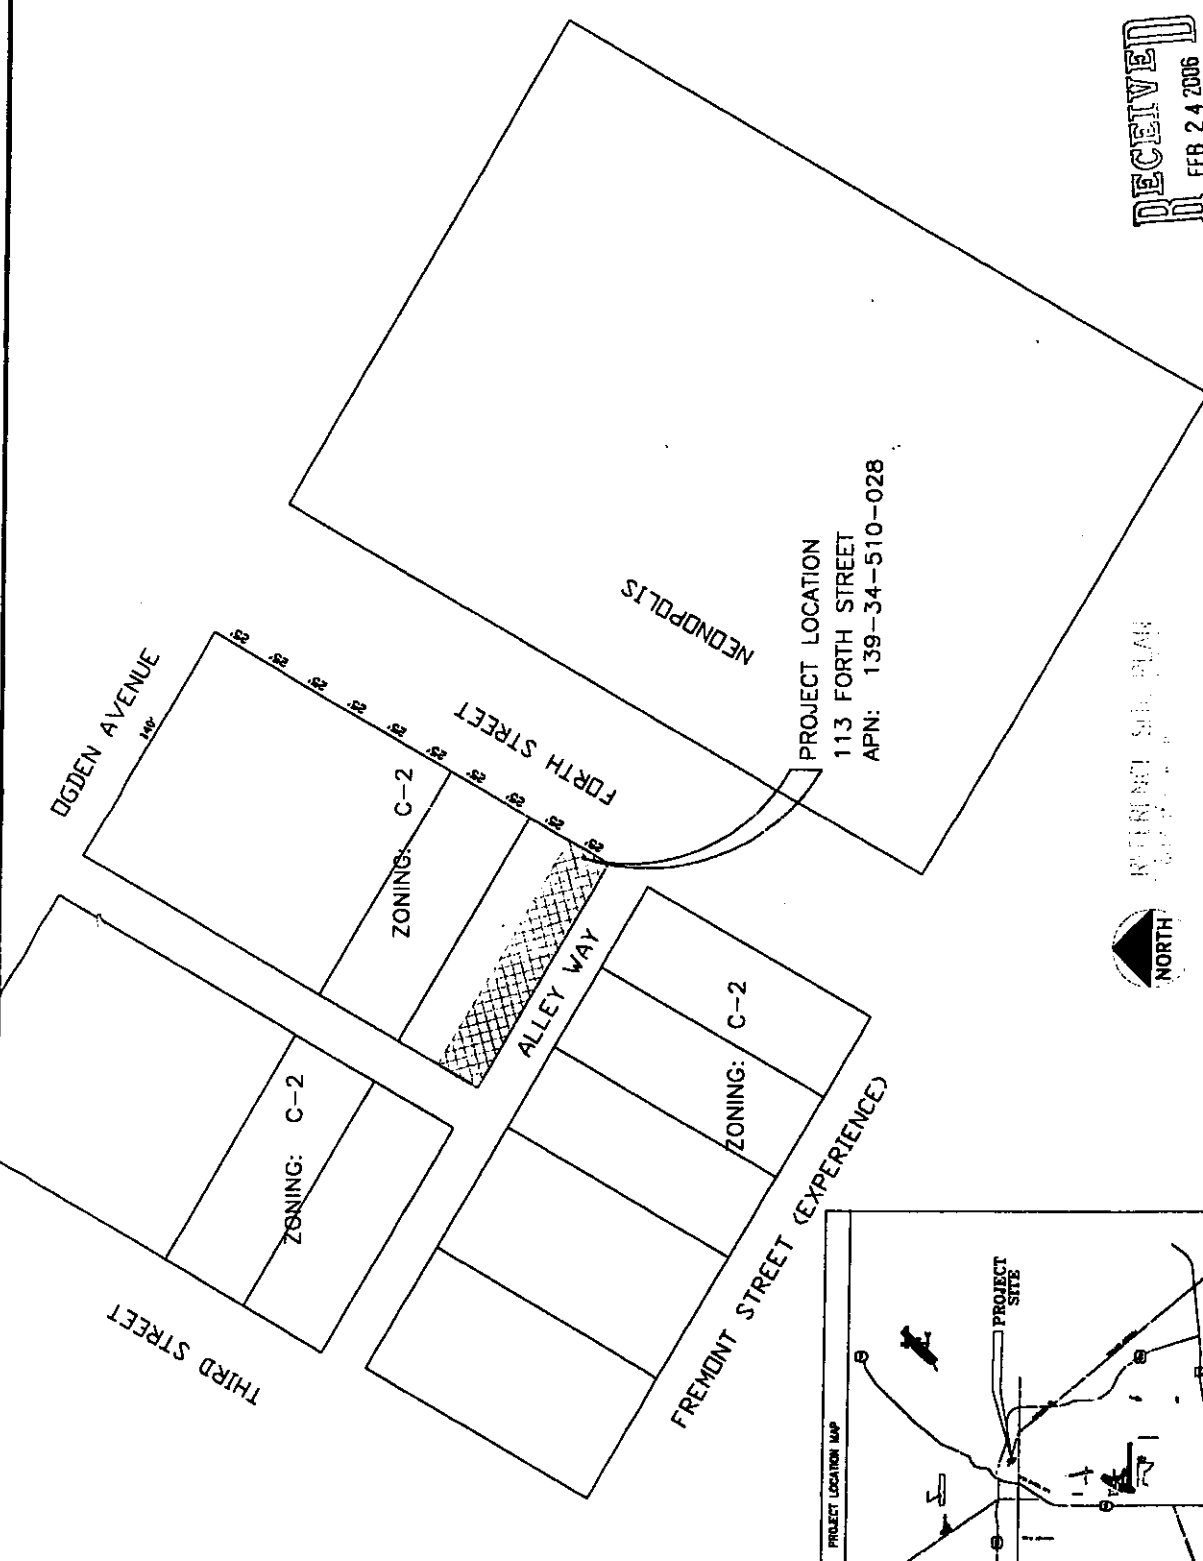


SCALE: 1/4" = 1'-0"

EQUIPMENT SCHEDULE

DATE: 6.5.2014

RECEIVED
FEB 24 2006

SUP-12038
04-13-06 PC

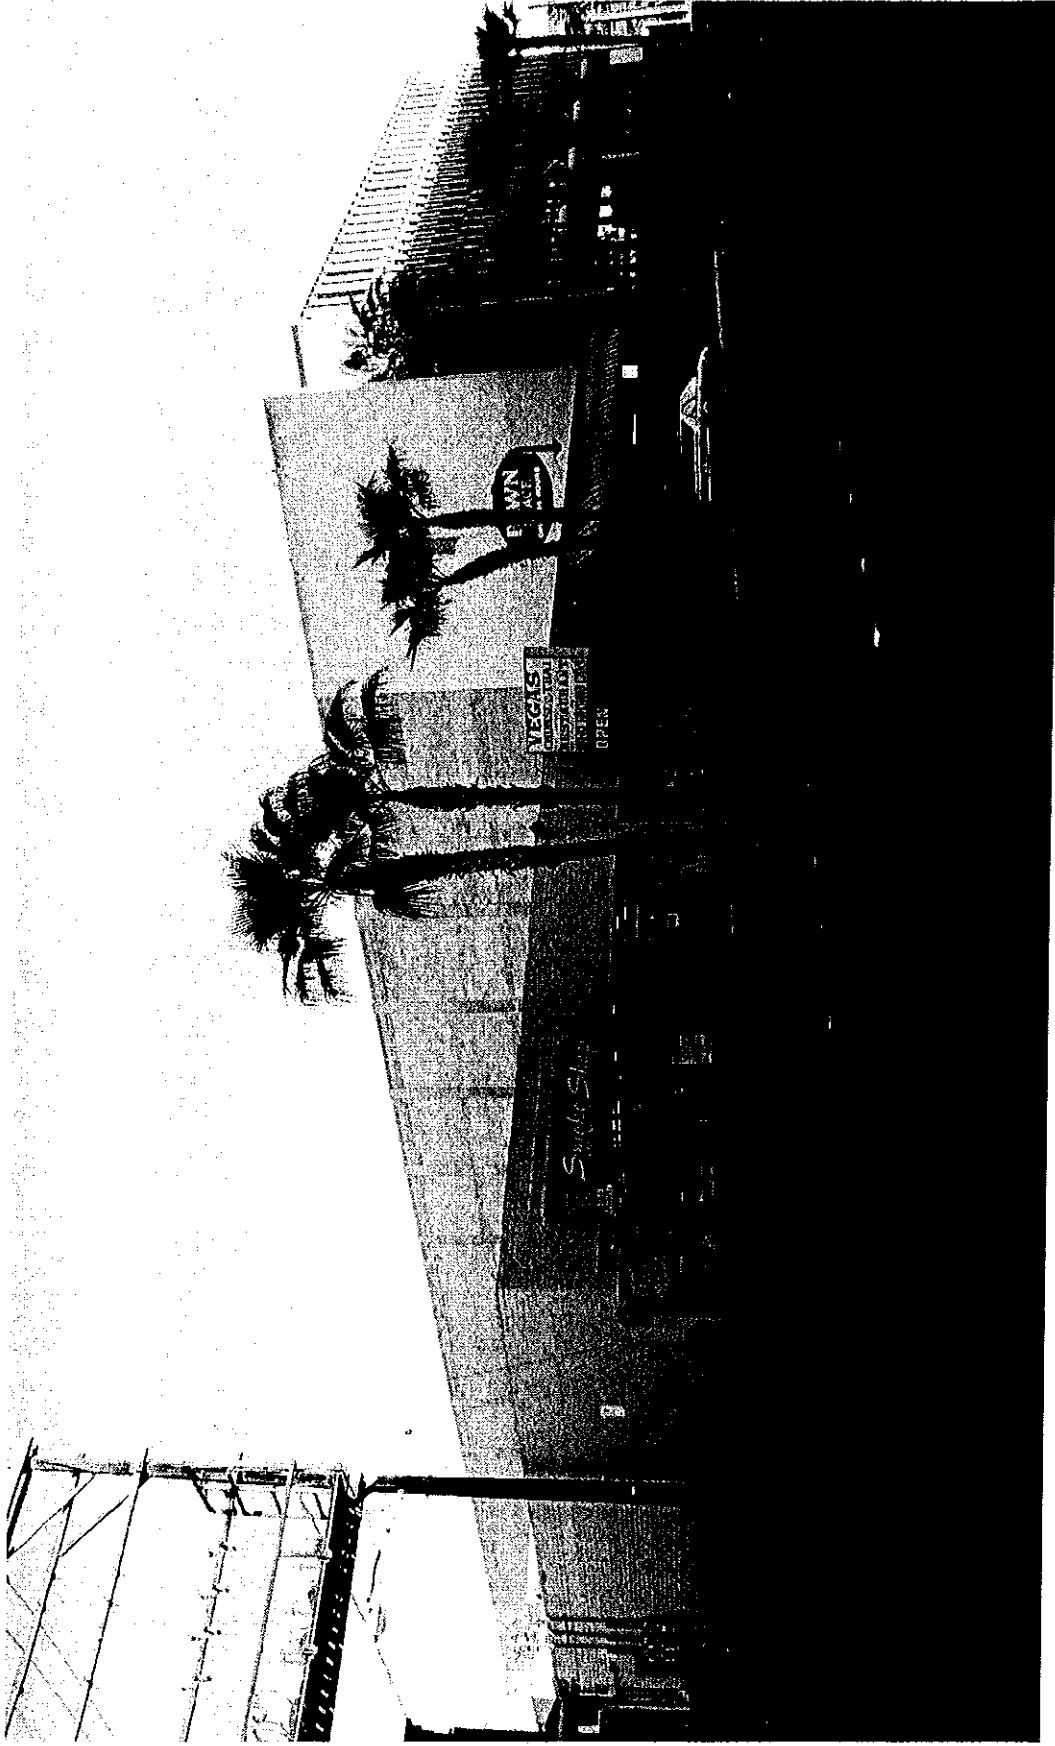

SUP-12038 - APPLICANT: MULUGETA BOUR - OWNER: COHEN 1969 TRUST
113 NORTH FOURTH STREET
APRIL 27, 2006 PLANNING COMMISSION

03/31/06