



PLANNING & DEVELOPMENT DEPARTMENT

STATEMENT OF FINANCIAL INTEREST

Case Number: **ZON-14321** APN: 138-22-701-009

Name of Property Owner: Centex Homes

Name of Applicant: Centex Homes

To the best of your knowledge, does the Mayor or any member of the City Council or Planning Commission have any financial interest in this or any other property with the property owner, applicant, the property owner or applicant's general or limited partners, or an officer of their corporation or limited liability company?

☐ Yes

☒ No

If yes, please indicate the member of the City Council or Planning Commission who is involved and list the name(s) of the person or persons with whom the City Official holds an interest. Also list the Assessor's Parcel Number if the property in which the interest is held is different from the case parcel.

City Official: _____

Partner(s): _____

APN: _____


Signature of Property Owner: _____

Print Name: John Yturri Jr



Subscribed and sworn before me

This 12 day of June, 20 06

Lorna M. Wurst
Notary Public in and for said County and State

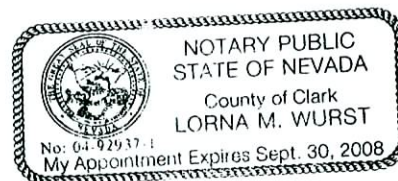

SITE PLAN FOR LAKE MEAD AND ROCK SPRINGS
CENTEX HOMES
APN 138-22-701-006

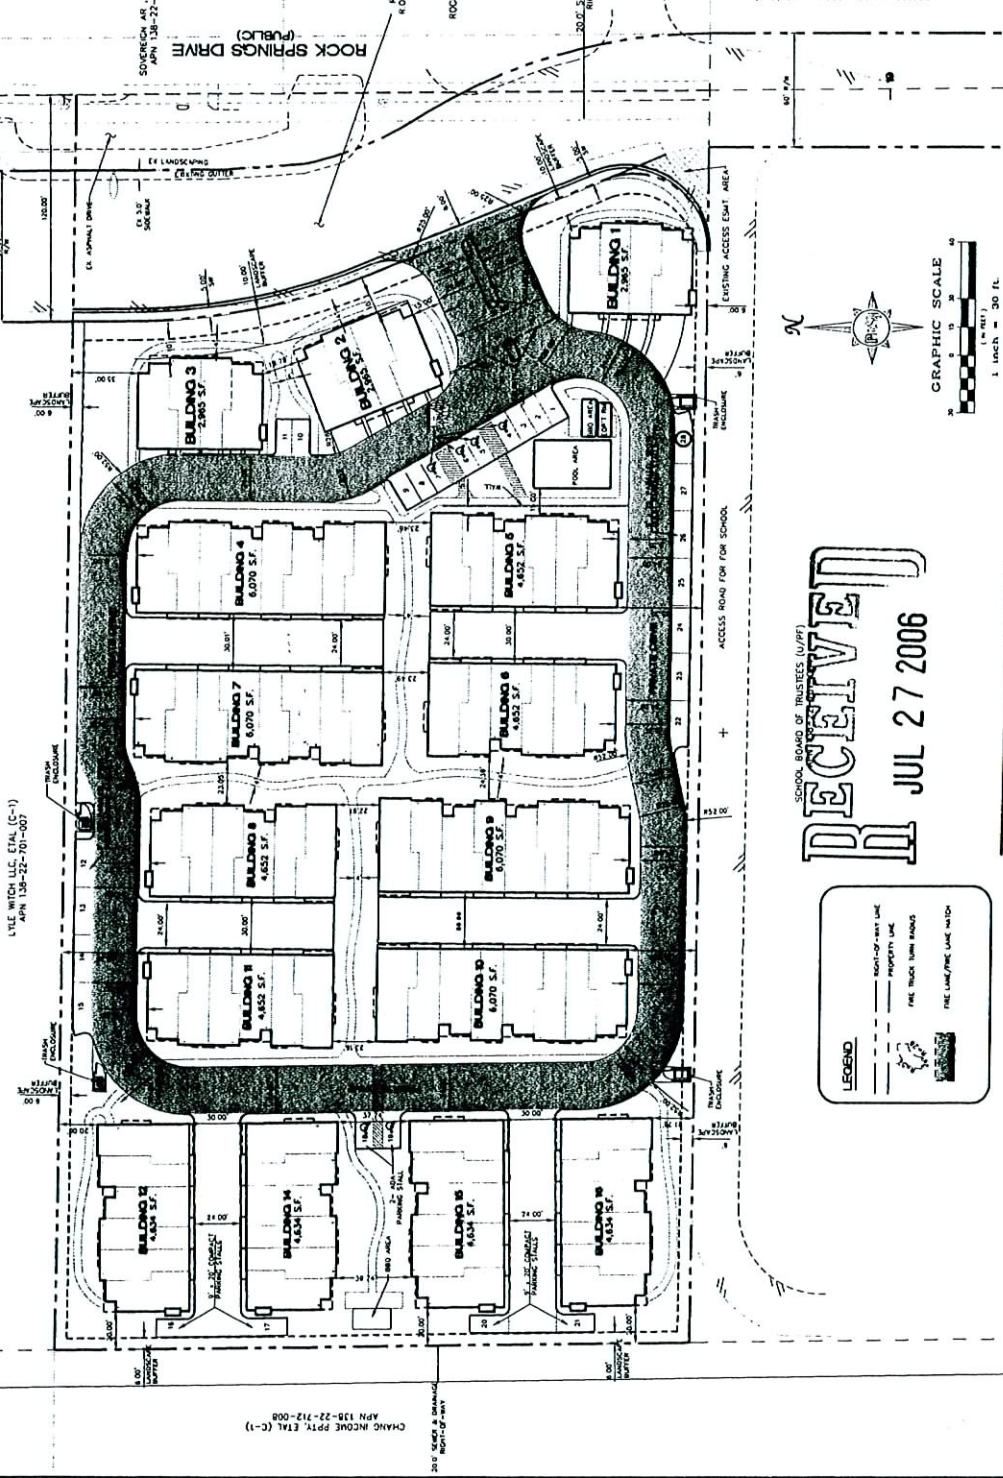 

BR
EFFECTIVE
JUL 27 2006
SCHOOL BOARD OF TRUSTEES (U.P.P.T)

JUL 27 2006

LEGEND

____ RIGHT-OF-WAY LINE
____ PROPERTY LINE
____ FIRE TRUCK TURN RADIUS
____ FIRE LANE/FIRE LANE WIDTH



GRAPHIC SCALE
(in feet)
1 inch = 30 ft.

Call before you Dig.
 1-800-227-2600
 (toll-free in U.S. & Canada)
 Outside U.S. & Canada, call 1-702-227-2600

Job Number	51-1867	Checked by	Scale	1"=30'	File No.	DATE	1 OF 1	SHEET NUMBER
LAKELAND & ROCK SPRINGS SITE PLAN								
CENTEX HOMES								

CENTEX HOMES
LAS VEGAS DIVISION
3612 N. RANCHO DRIVE
LAS VEGAS, NV 89121
TEL: 702-353-0293

PBSA

Corporate Center
100
Mission, Bldg. 807A
Phone: 702/263-3213
702/263-3200

REVISIONS	

Date/Nil	Appr.	Dr