



PLANNING & DEVELOPMENT DEPARTMENT

STATEMENT OF FINANCIAL INTEREST

Case Number: EOT-151651 APN: 139-29-704-017

Name of Property Owner: Frank Hawkins Jr.

Name of Applicant: _____

To the best of your knowledge, does the Mayor or any member of the City Council or Planning Commission have any financial interest in this or any other property with the property owner, applicant, the property owner or applicant's general or limited partners, or an officer of their corporation or limited liability company?

_____ Yes

_____ X No

If yes, please indicate the member of the City Council or Planning Commission who is involved and list the name(s) of the person or persons with whom the City Official holds an interest. Also list the Assessor's Parcel Number if the property in which the interest is held is different from the case parcel.

City Official: _____

Partner(s): _____

APN: _____

Signature of Property Owner: _____



Print Name: Frank Hawkins Jr.

Subscribed and sworn before me

This 3rd day of August, 2006
Sharon Bullock
Notary Public in and for said County and State




SITE INFORMATION:
 GROSS AREA: 15 ACRES (APPROX.)
 APR. 05-75-764-001
 EXISTING ZONING: R-1
 PROPOSED ZONING: R-PD16
 NUMBER OF SINGLE FAMILY LOTS PROPOSED:
 60 LOTS
 PROPOSED DENSITY: 0.3 U/A (1:3)
 OPEN SPACE REQUIRED: 43,001 SF
 OPEN SPACE PROVIDED: 54,001 SF
 SHADED AREA DENSITIES
 OPEN SPACE / LANDSCAPE AREA
 MINIMUM LOT SIZE: 26' X 50' X 1300 SF
 FRONT YARD SETBACK: 3'
 SIDE YARD SETBACK: 3'
 REAR YARD SETBACK: 3'
 MAX. BUILDING FOOTPRINT: 70' X 44' X 600 SF
 PARKING ANALYSIS:
 EACH LOT WILL HAVE A HOUSE
 WITH A 2 CAR GARAGE
 60 UNITS X 2 SPACES/UNIT = 120 SPACES REQUIRED
 100 SPACES PROVIDED

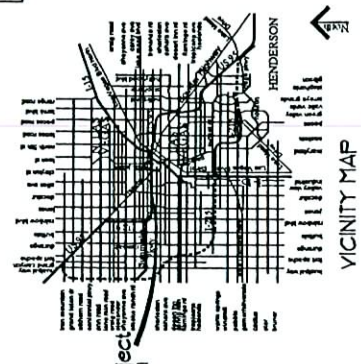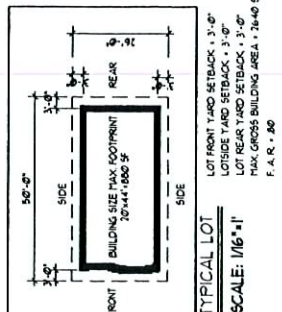

SITE PLAN
 SCALE: 1"=30'




— PROPERTY LINE
 - - - LOT PROPERTY LINE

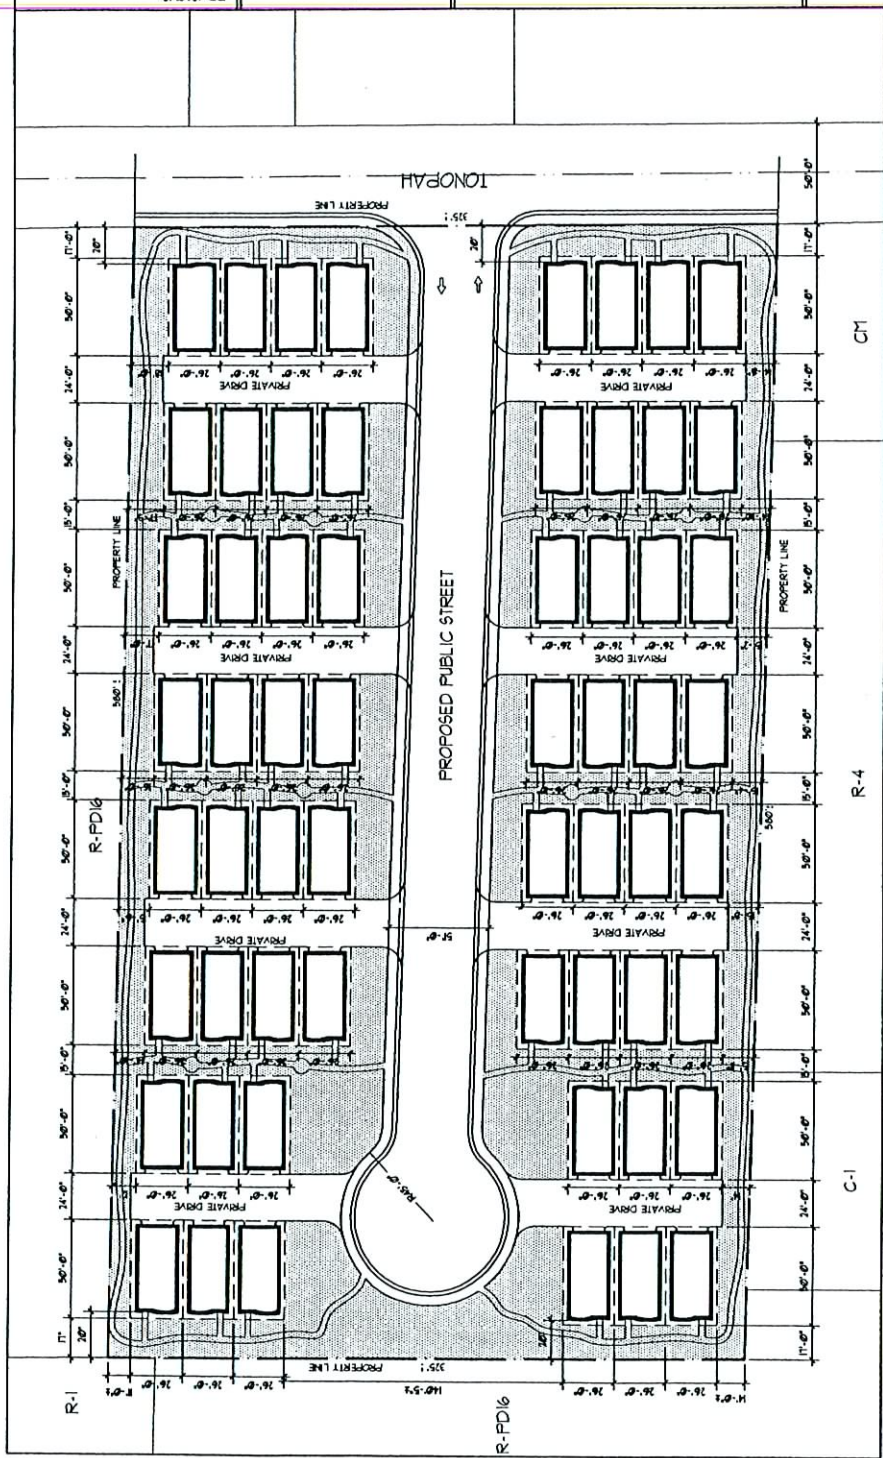









RECEIVED
 AUG 2 2006

EOT-15651
09-20-06 CC


REVISIONS 1 2 13
--

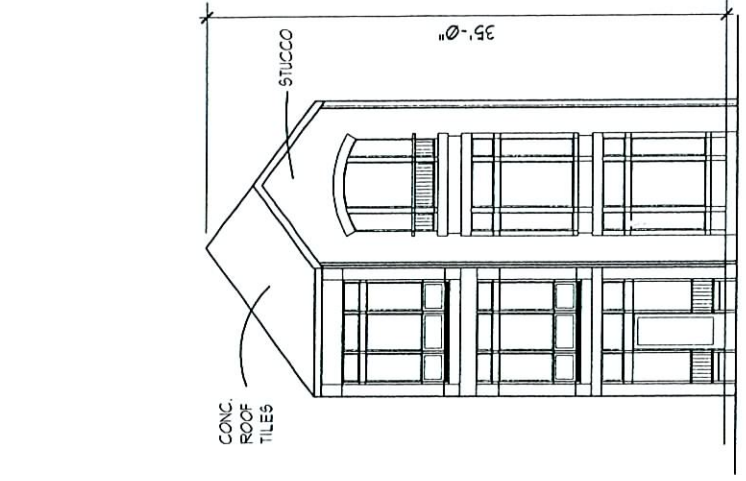


FRONT ELEVATION
SCALE: 1/4" = 1'-0"

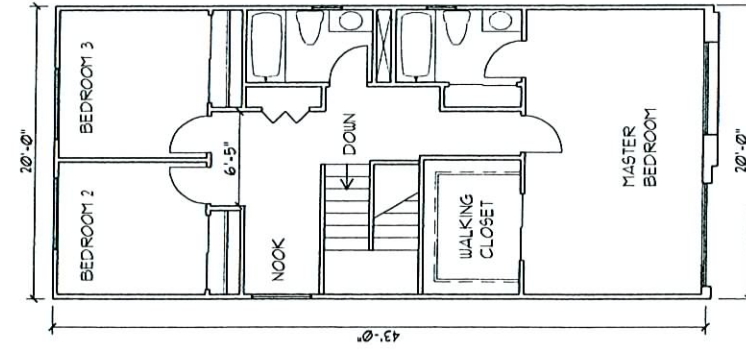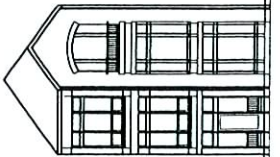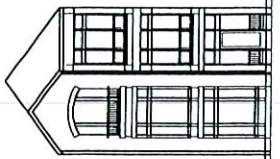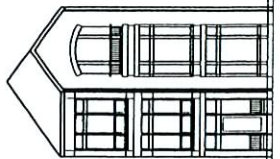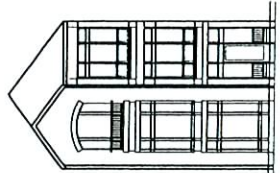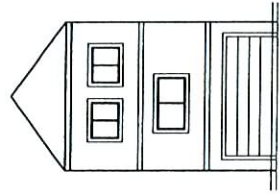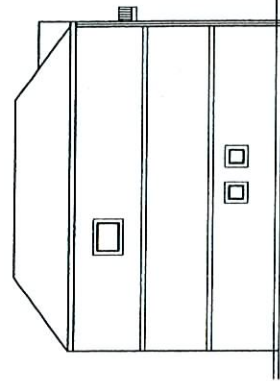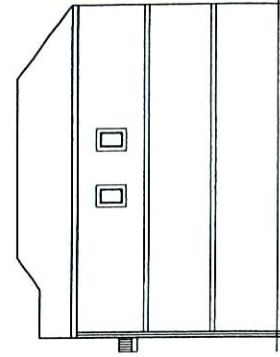

THIRD FLOOR PLAN
SCALE: 1/4" = 1'-0"



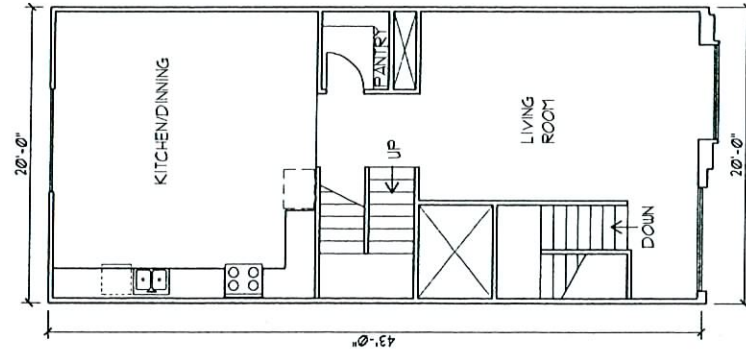


SECOND FLOOR PLAN

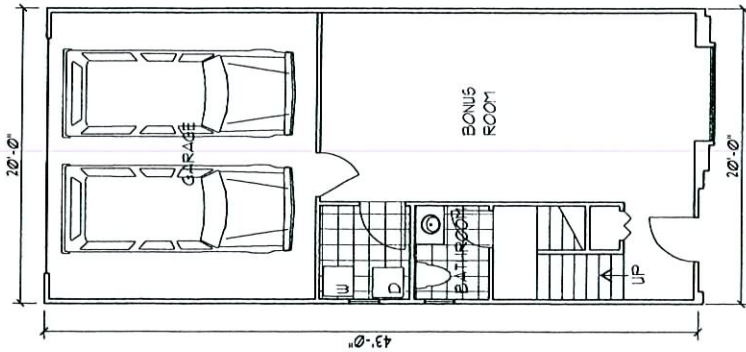

FIRST FLOOR PLAN
SCALE: 1/4" = 1'-0"

TOTAL BUILDING LIVABLE AREA: 2240 SF.

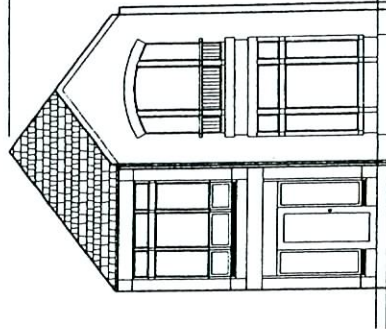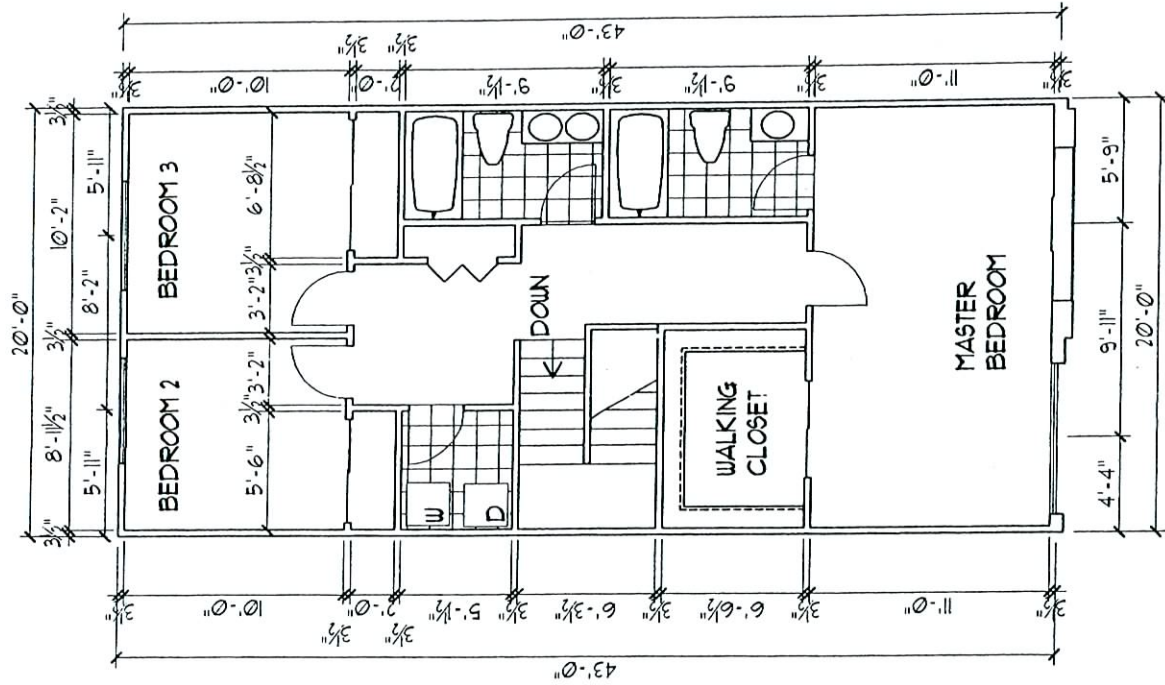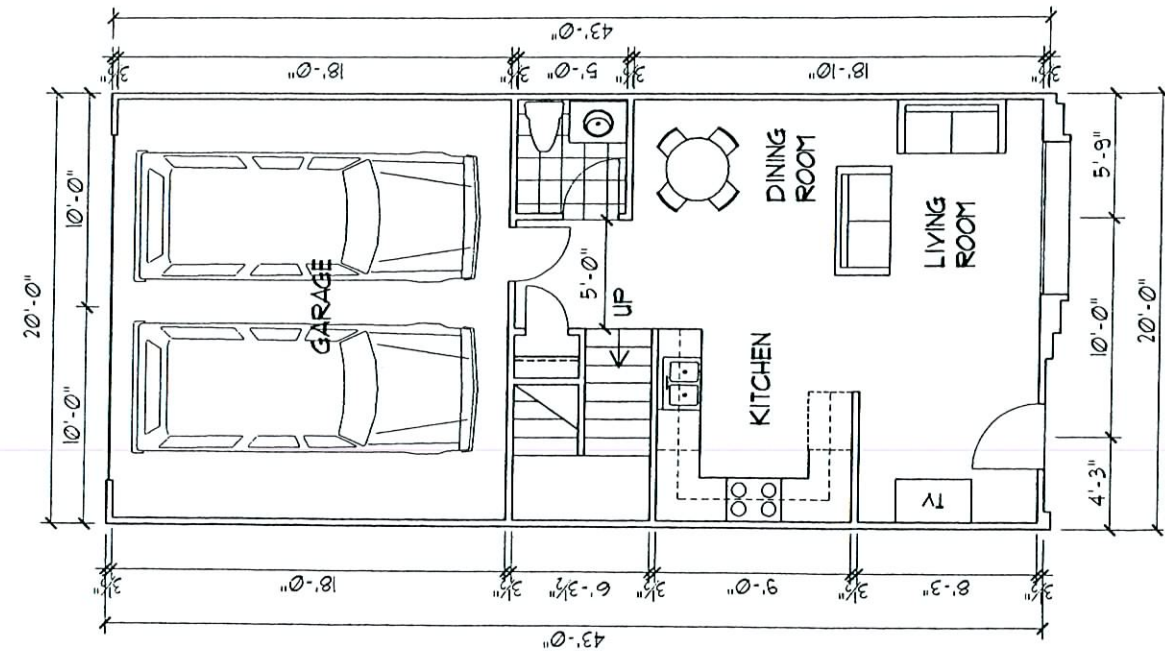

AREA: 1,340 S.F.

RECEIVED
AUG 4 2006
EOT-15651
09-20-06 CC

RECEIVED

SHEET NO. Δ-1

A-1

DATE 07-13-04

DATE 07-13-04

DATE 07-13-04

DATE 07-13-04

SHEET TITLE
FLOOR PLAN
JOB TITLE
TONOPAH

SHEET TITLE
FLOOR PLAN
JOB TITLE
TONOPAH

SHEET TITLE
FLOOR PLAN
JOB TITLE
TONOPAH



CLIFTON A. MARSHALL
ARCHITECT LTD.



CLIFTON A. MARSHALL
ARCHITECT LTD.

3320 N. BUFFALO DRIVE
SUITE 104
LAS VEGAS, NV. 89129
PHONE: (702) 314-9400
FAX: (702) 314-9401

3320 N. BUFFALO DRIVE
SUITE 104
LAS VEGAS, NV. 89129
PHONE: (702) 314-9400
FAX: (702) 314-9401

CONSULTANTS:

REVISIONS

REVISIONS	



**EOT-15651, EOT-15653 and EOT-15654 - APPLICANT/OWNER: FRANK HAWKINS, JR.
711 North Tonopah Drive**

SEPTEMBER 20, 2006 CITY COUNCIL MEETING

Picture taken 09-01/06



**EOT-15651, EOT-15653 and EOT-15654 - APPLICANT/OWNER: FRANK HAWKINS, JR.
711 North Tonopah Drive
SEPTEMBER 20, 2006 CITY COUNCIL MEETING**

Picture taken 09-01/06