



- SITE NOTES:**
1. NEW BUILDING
 2. PAINTED PARKING STRIPES AND ADJACENT PARKING AREAS
 3. PROPERTY LINE (TYP.)
 4. TRASH ENCLOSURE
 5. LANDSCAPING
 6. PAINTED HANDICAP SYMBOL AND SIGN
 7. 4" THICK 3'-6" WIDE CONCRETE SIDEWALK
 8. NEW PAVED ENTRY DRIVE
 9. ELECTRIC SWITCH GEAR
 10. HATCHED AREA INDICATES FIRE TRUCK LANE
 11. 5'-10" LOADING ZONE
 12. EXISTING JOGGING PATH

OWNERS:
 Monterey Investments, LLC
 8387 W. Flamingo Blvd.
 Suite 202
 Las Vegas, NV 89147
 Phone: (702) 813-1160
 Fax: (702) 813-1486

PROJECT DATA

JURISDICTION	City of Las Vegas
ZONING	SS-TC
PARCEL NUMBER	205-27-222-011
OCCUPANCY	Group B
BUILDING	5,517 SF
SPRINKLED	YES
SEATING	150 Restaurant 150 Bar 150 Waiting
PARKING	964 @ 410000 4 Stalls Bar/Restaurant 2247 @ 1900 51 Stalls Kitchen, etc. 2008 @ 1900 50 Stalls Handicapped (included above) 3 Stalls Total Required 60 Stalls Total Provided 61 Stalls
LAND DATA	
LAND AREA	0.88 ACRES
BUILDING/LAND RATIO	14.3 %

PROJECT

SITE PLAN

SHEET TITLE

GEARING



ARCHITECTURE

AS-1

SHEET

Project No. 06-300


Drawn by: [blank]

Check by: [blank]

Date: 7-1-06



RECEIVED
 VICINITY MAP
 NO SCALE
 JUL 3 2006

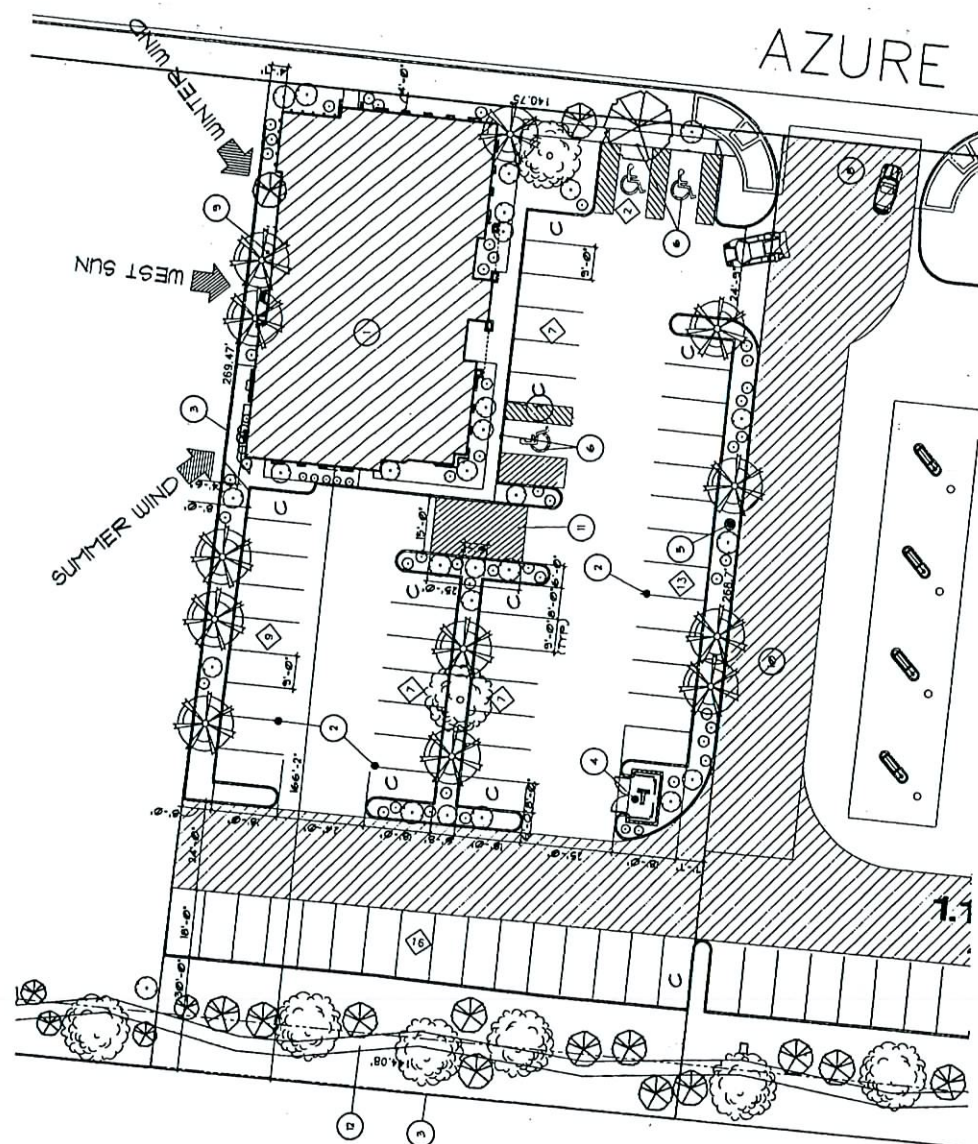

SITE PLAN
 SCALE: 1/8" = 1'-0"
 66 SITE

SUP-15058
08/24/06 PC

RECEIVED

JUL 11 2006




LANDSCAPE PLAN

Monterrey Retail Building
 Azure and Tenaya, Las Vegas, NV

LANDSCAPE PLAN

LANDSCAPE PLAN
SCALE: 1/16" = 1'-0"

1000117
SCALF, J. W.

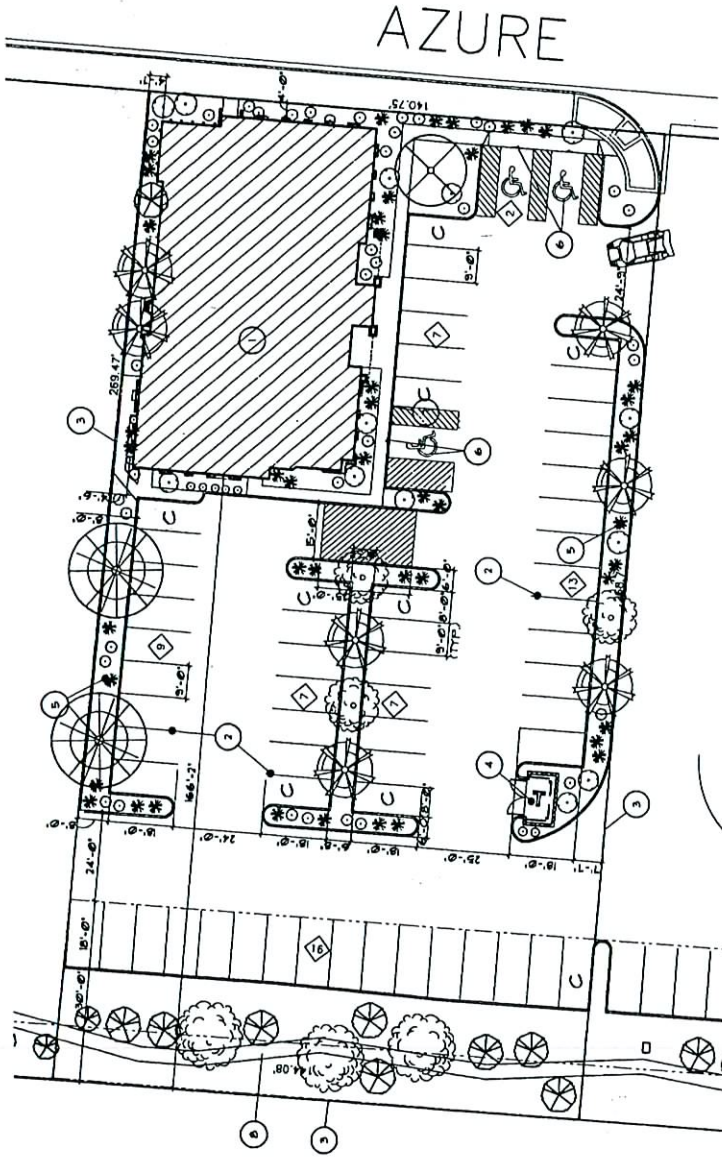

AZURE

661817E

LANDSCAPE LEGEND:




LANDSCAPE NOTES:

- 1 - NEW BUILDING
- 2 - PAINTED PARKING STRIPING and ASPHALT PARKING AREAS.
- 3 - PROPERTY LINE (MTP).
- 4 - TRASH ENCLOSURE
- 5 - LANDSCAPED AREAS WITH AUTOMATIC SPRINKLER SYSTEMS, IRRIGATION SYSTEMS, TREES, SHRUBS, GRASS, GROUND COVER, PERENNIALS, PERENNIAL BEDS, PLANTS, AND TREES.
- 6 - PAINTED HATCH/CAP SYMBOL and SIGNAL
- 7 - 4" THICK 3'-6" WIDE CONCRETE SIDEWALK
- 8 - EXISTING JOBBING PLANT and LANDSCAPING STRIP

CONSTRUCTION NOTES:

1. DUE TO THE BUILDING ELEVATION
2. OFFICE SPACE (TYPE 1)
3. RESTAURANT SEATING (TYPE 1)
4. DASHED LINE INDICATES ROOF OVERLAP
5. SEATING MATERIALS TO BE DETERMINED BY THE OWNER
6. SEATING MATERIALS TO BE DETERMINED BY THE OWNER
7. DASHED LINE INDICATES CLOSET AREA
8. DASHED LINE INDICATES CLOSET AREA
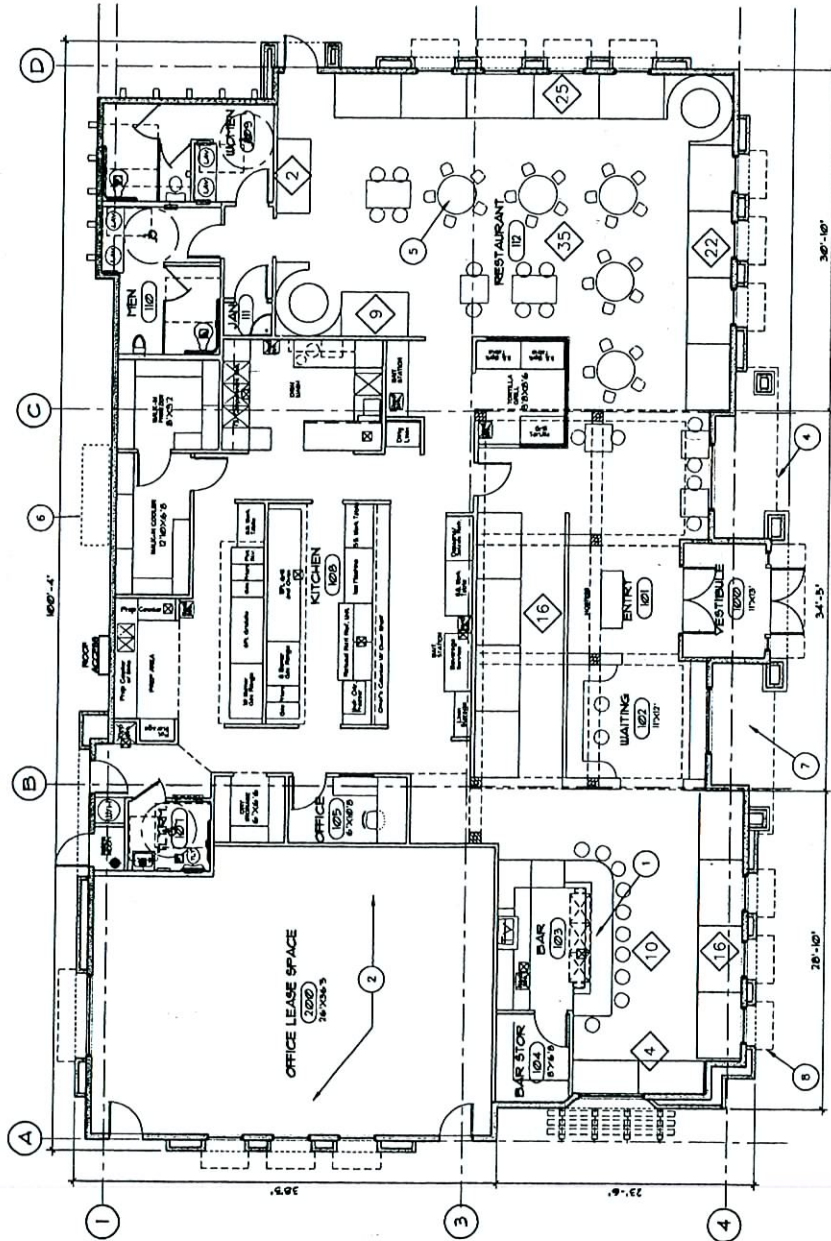

FLOOR PLAN
SCALE: 3/16" = 1'-0"



FLOOR PLAN






PROJECT
Monterrey Retail Building
Restaurant - 5,772 S.F.
Azure and Tenaya, Las Vegas, Nevada

Building Data	
AREA	
Office	904 S.F.
Bar/Restaurant	2,547 S.F.
Kitchen, etc.	2,000 S.F.
Total	5,451 S.F.
SEATING	
100 Restaurant	
100 Bar	
RECEIVED	

SUP-15058

08/24/06 PC

JUL 11 2006

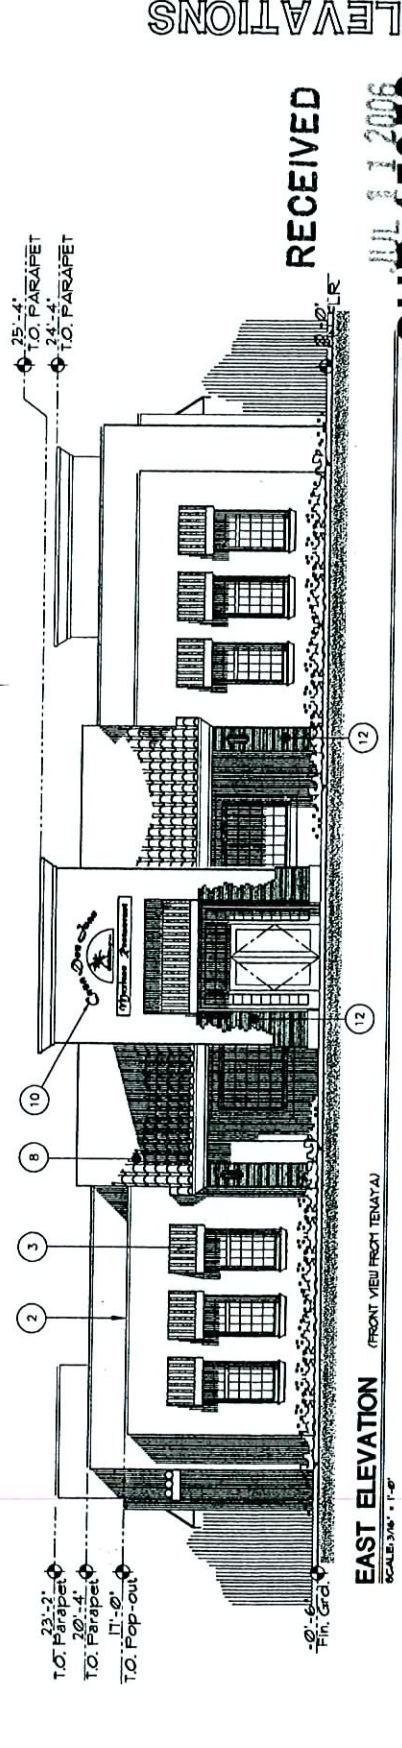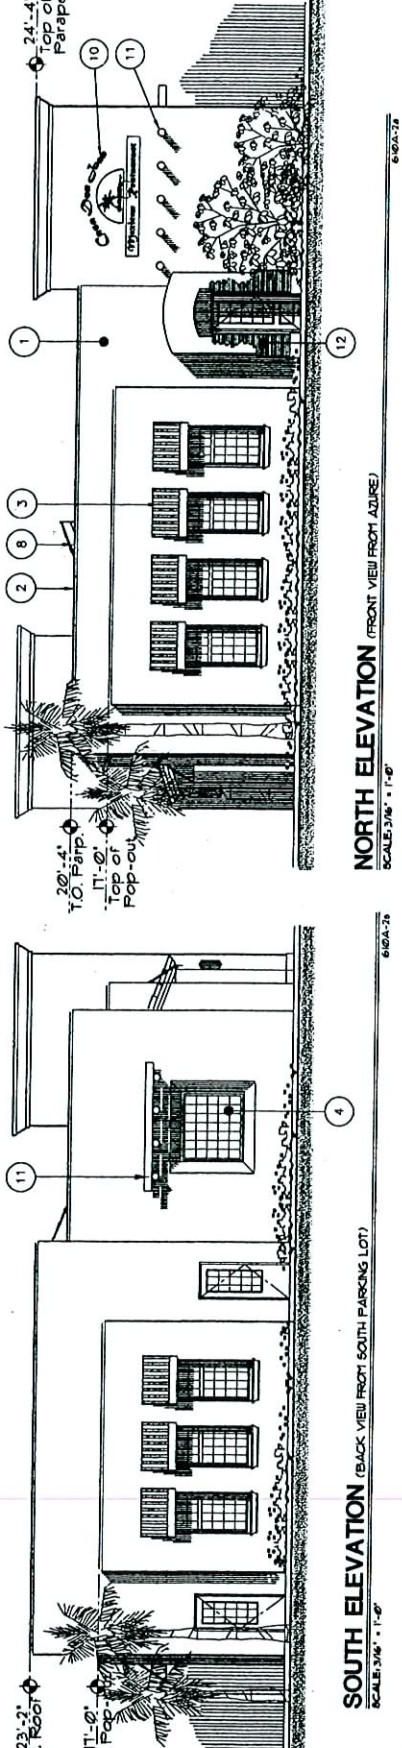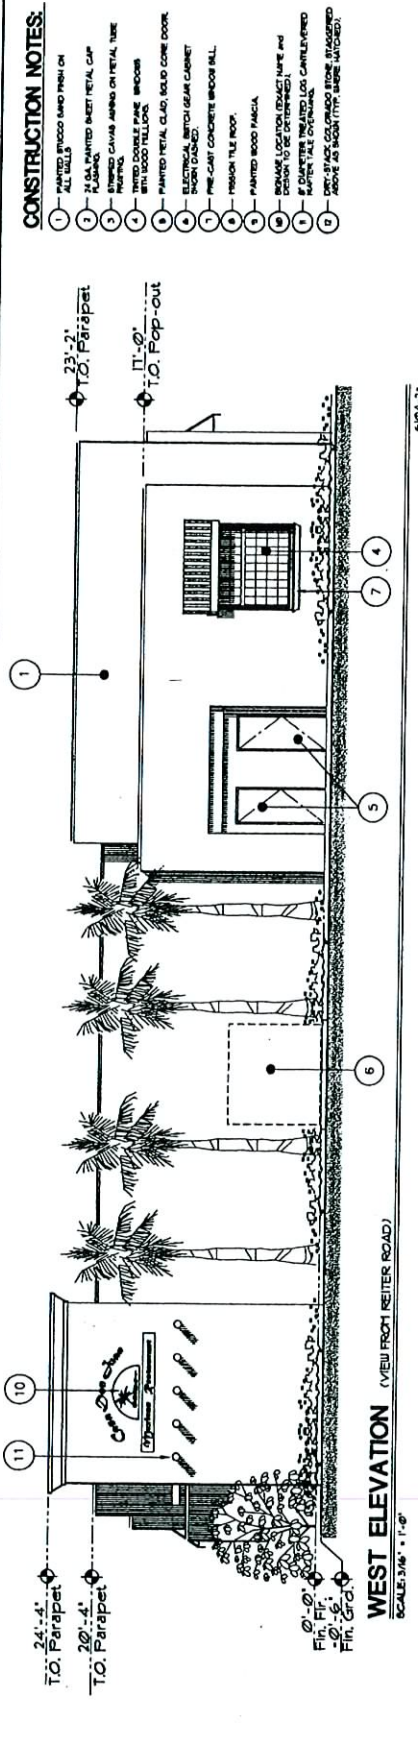

- CONSTRUCTION NOTES:**
1. PAINTED BRICK AND FINISH ON ALL WALLS
 2. 1/2" GA. PAINTED INSET RETAIL CAP
 3. 1/2" GA. PAINTED INSET RETAIL CAP
PROJECT
Monterey Retail Building
2300 Decatur Blvd., Las Vegas, Nevada

SHEET TITLE
BUILDING ELEVATIONS

GEARING ARCHITECTURE

SHEET
A-2

Project No. 08-002
Drawn by
Check by
Date
11/10/06

RECEIVED
JUL 11 2006
SUP-15058

08/24/06 PC

07/11/2006