



PLANNING & DEVELOPMENT DEPARTMENT

STATEMENT OF FINANCIAL INTEREST

Case Number: RCC-17649 APN: 140-30-401-011

Name of Property Owner: Mountain View Assembly of God

Name of Applicant: Pastor Thomas A. VanKempen II

To the best of your knowledge, does the Mayor or any member of the City Council or Planning Commission have any financial interest in this or any other property with the property owner, applicant, the property owner or applicant's general or limited partners, or an officer of their corporation or limited liability company?

☐ Yes

☒ No

If yes, please indicate the member of the City Council or Planning Commission who is involved and list the name(s) of the person or persons with whom the City Official holds an interest. Also list the Assessor's Parcel Number if the property in which the interest is held is different from the case parcel.

City Official: _____

Partner(s): _____

APN: _____

Signature of Property Owner: _____

Print Name: _____


Thomas A. VanKempen II

Subscribed and sworn before me

This 18 day of October, 2006

Julie D. Townsend
Notary Public in and for said County and State




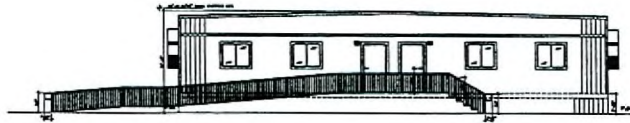

ELEVATION - A


SCALE: 1/4"=1'-0"

4 ELEVATION - B

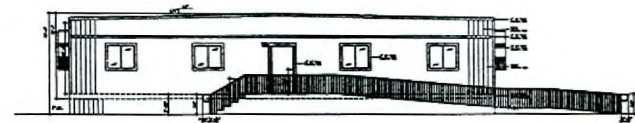

SCALE: 1/4"=1'-0"

3

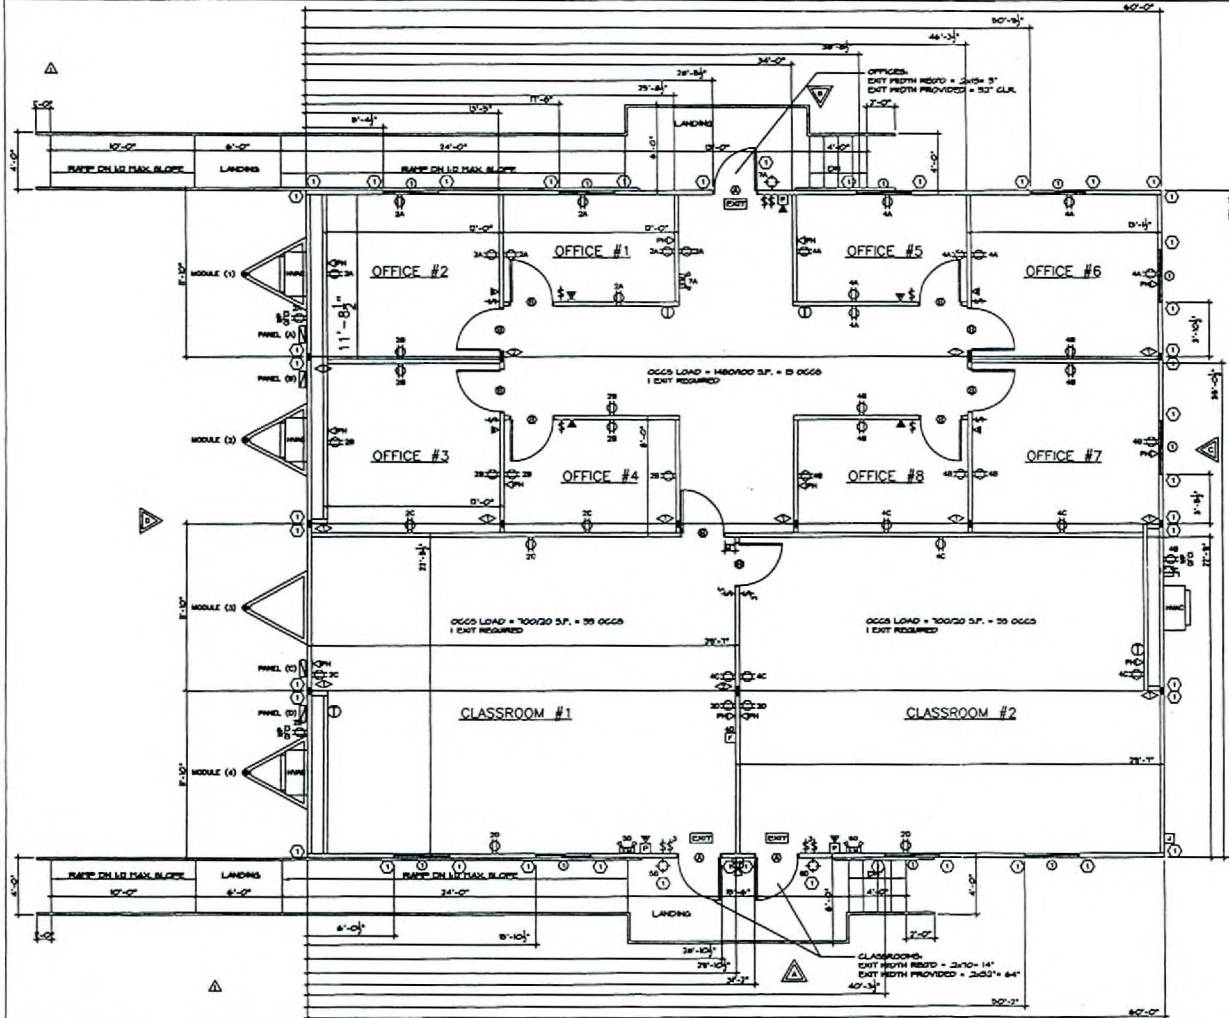


FLOOR PLAN

SCALE: 1/4"=1'-0"

5 ELEVATION - D

SCALE: 1/4"=1'-0"

1

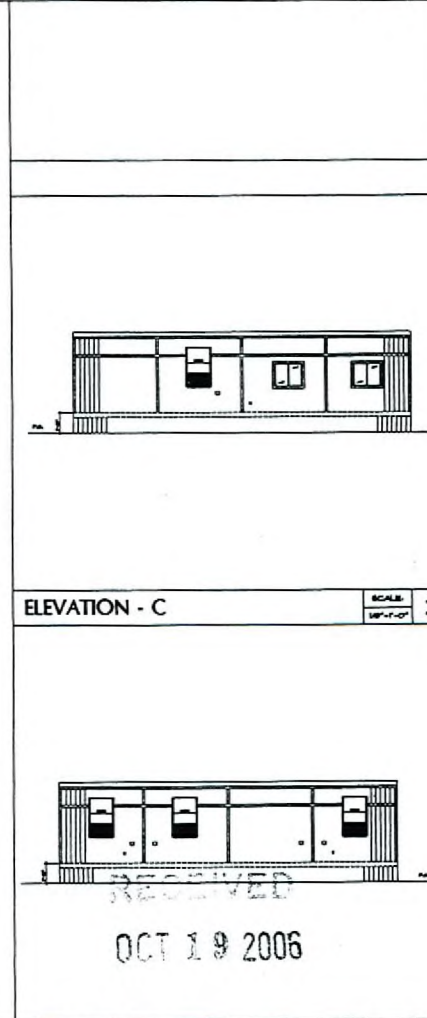

ELEVATION - C

SCALE: 1/4"=1'-0"

2



ARCHITECTRONIX, INC.
250 N. GARDEN STREET, SUITE 204
SANTA ANA, CA 92701

DATE: 06-06-06
DESCRIPTION: MOUNTAIN VIEW
SHEET NO.:

REVISIONS
NO. DESCRIPTION
1. 06-06-06

MOUNTAIN VIEW
CHRISTIAN SCHOOL
3900 BONANZA RD.
LAS VEGAS, NV 89110

FLOOR PLAN
& ELEVATIONS

DESIGN: JH
SCALE: AS NOTED
JOB NO: 06-06
DATE: 06-06-06
REVISION: 06-06-06
CAD NAME: JH0343
SHEET NO.:

A-3

ROC-17649
12-06-06 CC