



PLANNING & DEVELOPMENT DEPARTMENT

STATEMENT OF FINANCIAL INTEREST

Case Number: **VAR-17751** APN: 139-27-502-015

Name of Property Owner: Help Las Vegas Housing Corp. II

Name of Applicant: Help Las Vegas Housing Corp. II

To the best of your knowledge, does the Mayor or any member of the City Council or Planning Commission have any financial interest in this or any other property with the property owner, applicant, the property owner or applicant's general or limited partners, or an officer of their corporation or limited liability company?

☐ Yes


☒ No

If yes, please indicate the member of the City Council or Planning Commission who is involved and list the name(s) of the person or persons with whom the City Official holds an interest. Also list the Assessor's Parcel Number if the property in which the interest is held is different from the case parcel.

City Official: _____

Partner(s): _____


APN: _____

 Signature of Property Owner: 

Print Name: Lawrence Belinsky

Subscribed and sworn before me

This 19th day of October, 2006

 
Notary Public in and for said County and State

Revised 12-03-04


NADERA RAMPERSAUD
Notary Public, State of New York
No. 01RA6089974
Qualified in Kings County
Commission Expires March 31, 2007

f:\depot\Application Packet\Statement of Financial Interest.pdf


RECEIVED

OCT 24 2006


REVISIONS	DATE 09-21-06 JOB NO. 17751 JOB NAME CONCEPTUAL SITE PLAN	CLARK & MARSHALL ARCHITECT LTD. 1000 N. BROADWAY SUITE 100 FARMINGTON, CT 06031 PHONE (860) 341-1001	CONTRACT NO.
			EDIT NO. A2-0

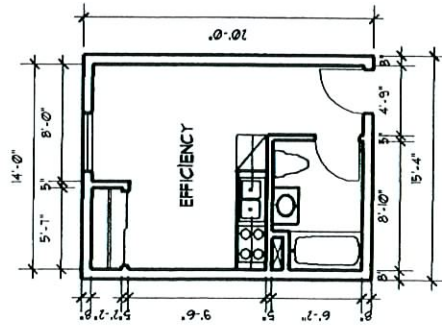

EFFICIENCY - 261 net sf
Scale: 1/8" = 1'-0"

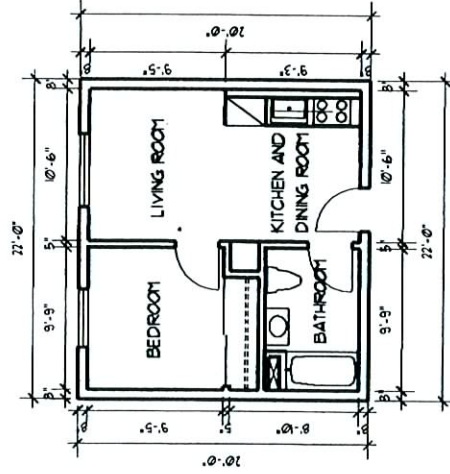

ONE BEDROOM - 386 net sf
Scale: 1/8" = 1'-0"

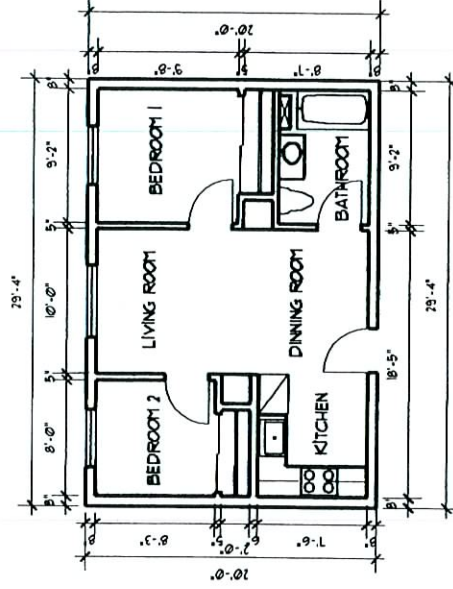

TWO BEDROOM - 522 net sf
Scale: 1/8" = 1'-0"

RECEIVED
OCT 24 2006

PHASES II & III BUILDING

VAR-17749 VAR-17751
SDR-17748 12/07/06 PC

APN 139-27-362-03
ADDRESS: 1435 MAIN STREET
LAG VEGAS, NV 89006
GROSS AREA: 0.003 ACRES (APPROX)

EXISTING: R-5
PROPOSED: R-5
GENERAL PLAN: H

75 UNITS (EXISTING)

ON FACE TIME

21 EFFICIENT 1 UNIT
21 1 BEDROOM UNIT

50 UNITS

29 (STUDIO: 1BR UNITS) X 125 SPACES

50 UNITS / 6 x 9 SPACES

HC PARKING REQUIRED: 4 SPACES (FOR 82 SPACE REQUIREMENT)

PHASE THREE.

32 | BEDROOM |

911N 5L

77 (STUDIO 1 BAR UNITS)

UNIVERSITY OF CALIFORNIA

HC PARKING REQUIRED: 5 SPACES
HC PARKING PROVIDED: 5 SPACES

←

2d	3d	4d	
1d	2d	

NORTH

100


SDR-17748 12/07/06 PC

001 24 2006




VAR-17749 VAR-17751
SDR-17748 12/07/06 PC

OCT 24 2006

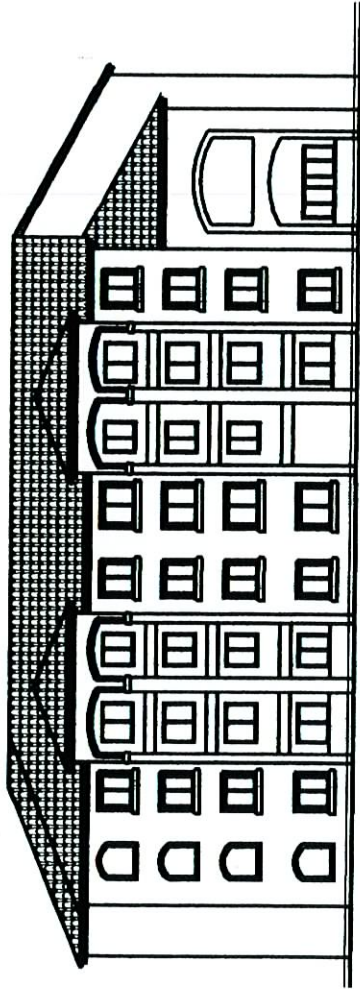

WEST ELEVATION

SCALE 1/8"=1'-0"

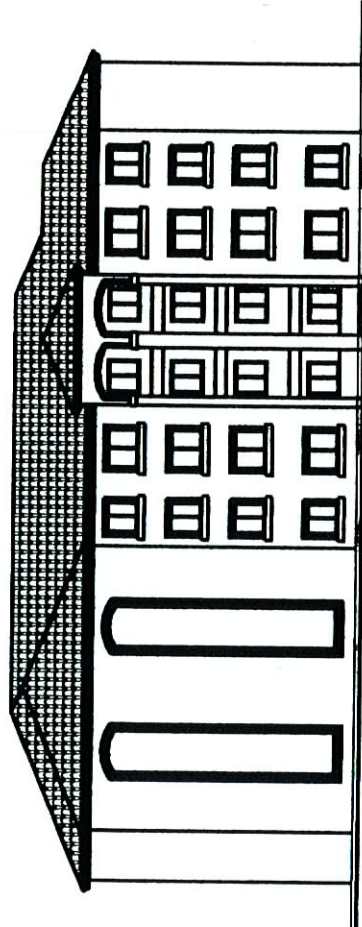

EAST ELEVATION

SCALE 1/8"=1'-0"

12'-0" F.F.
21'-4" F.F.
18'-0" F.F.
18'-0" F.F.
18'-0" F.F.

12'-0" F.F.
21'-4" F.F.
18'-0" F.F.
18'-0" F.F.
18'-0" F.F.


RECEIVED
OCT 24 2006

PHASE II


VAR-17749 VAR-17751
SDR-17748 12/07/06 PC

DATE 09-21-06 JOB NO. 06-066	SHEET NO. A4-2	PROJECT TITLE CONCEPTUAL ELEVATIONS	CLIENT HILLTOP LAB VEGAS JOB TITLE AT ORIGIN	ARCHITECT CLAYTON A. MARSHALL ARCHITECT LTD.	DESIGNED BY LAD VEGAS INC. PROJECT NO. 17751	CONTRACT NO.	REVISIONS
---------------------------------------	-------------------	--	---	--	--	--------------	-----------


SHEET TITLE CONCEPT FLOOR PLANS	JOB TITLE HILLTOP LAS VEGAS	DATE 08-21-06 JOB NO. 00-000	CLAYTON A. HANSEN ARCHITECT LTD.	100 N. BOWLING DRIVE LAS VEGAS, NV 89101 PHONE (702) 391-4000	CONCEPT FLOOR PLANS	SHEET NO. A5-1

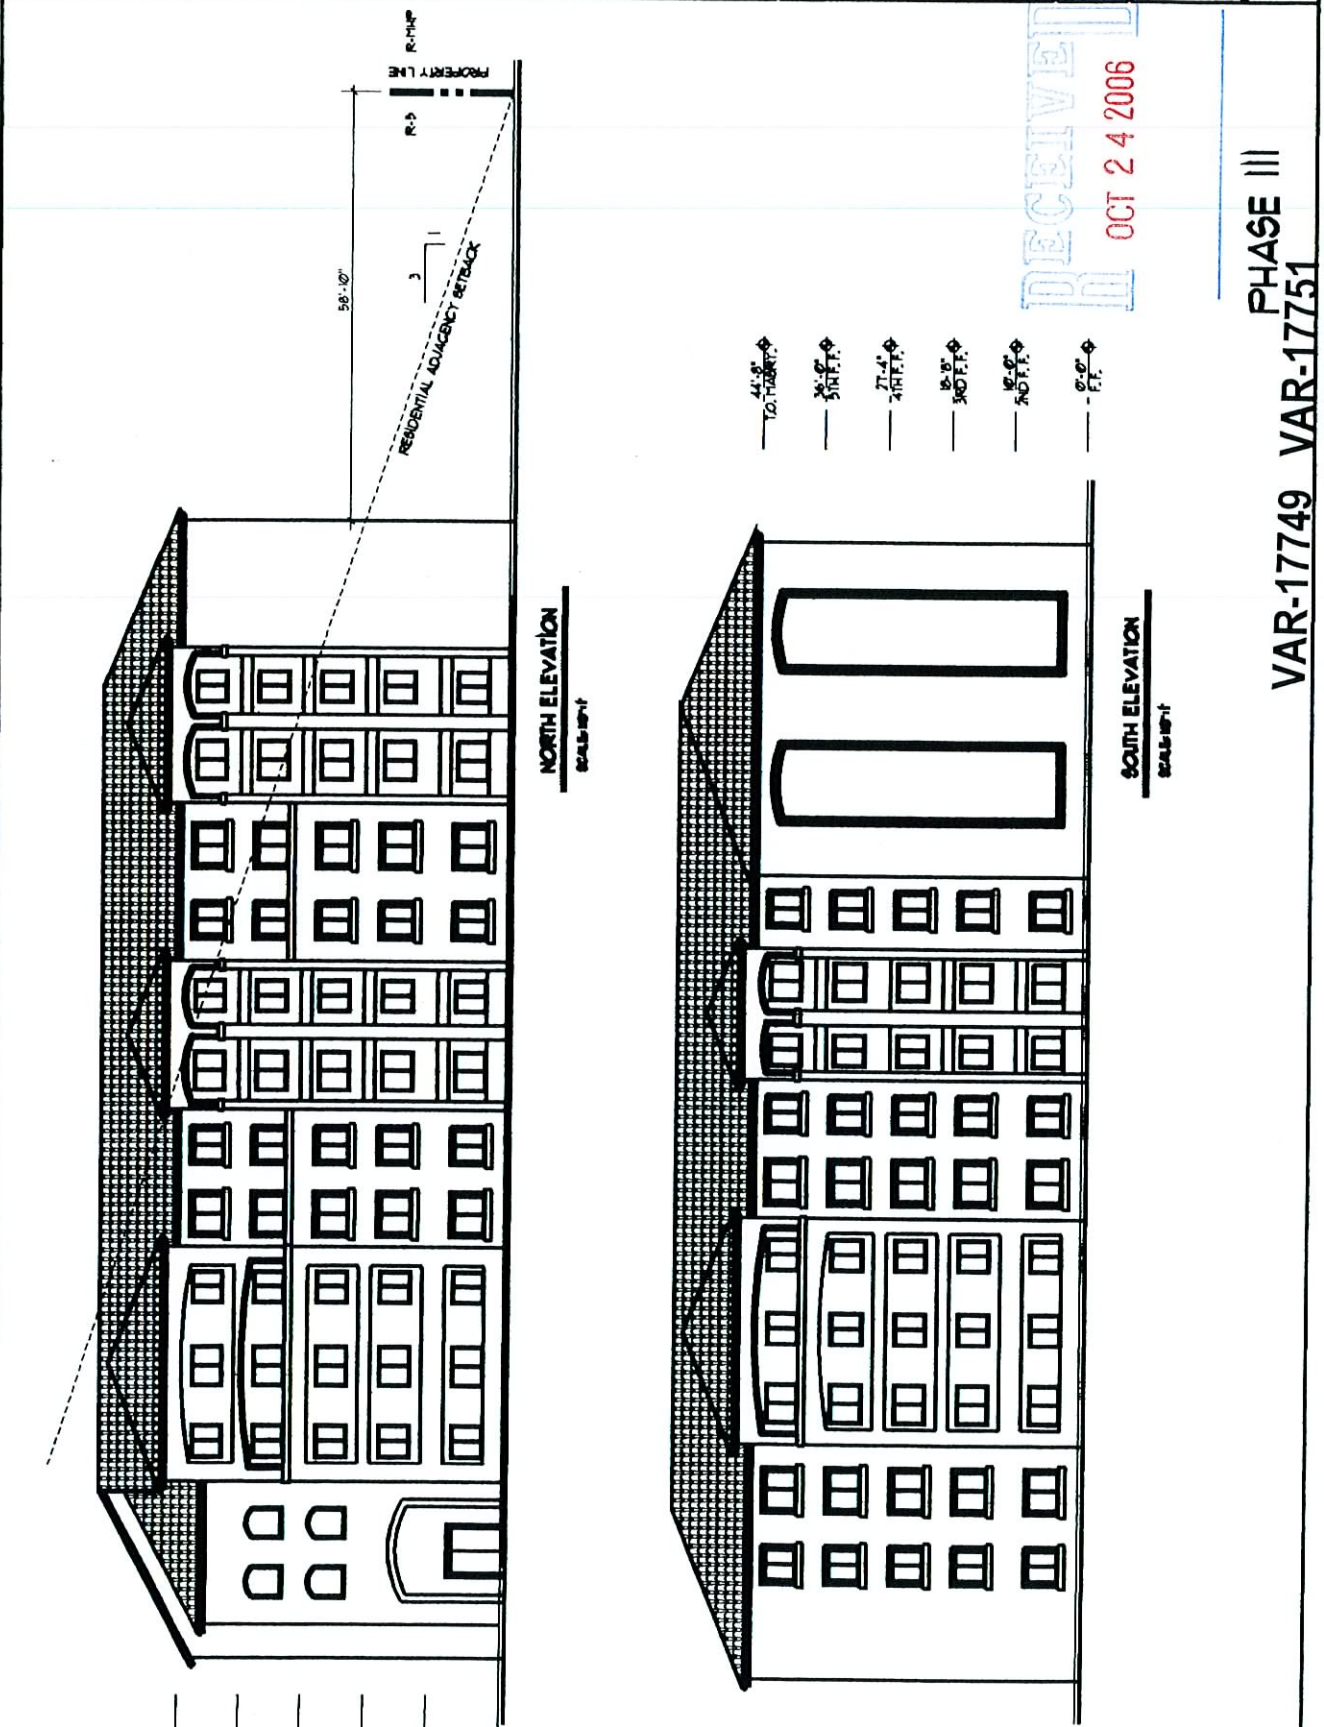

SHEET TITLE CONCEPTUAL FLOOR PLANS JOB NO. 17749 HELLP, LAB VEHIC AT CRENS	CLIFTON A. MARRAS ARCHITECT LTD. 	1000 N. BROAD ST. 4TH FL. LAB VEHIC. HALLS PHOS. (NBY) 10-4-00 PLAN (NBY) 10-4-00	COORD. LAYERS 	DATE: 08-21-06 DESIGNED BY: JCB CHECKED BY: JCB	SHEET NO. A5-2
				RECEIVED OCT 24 2006	

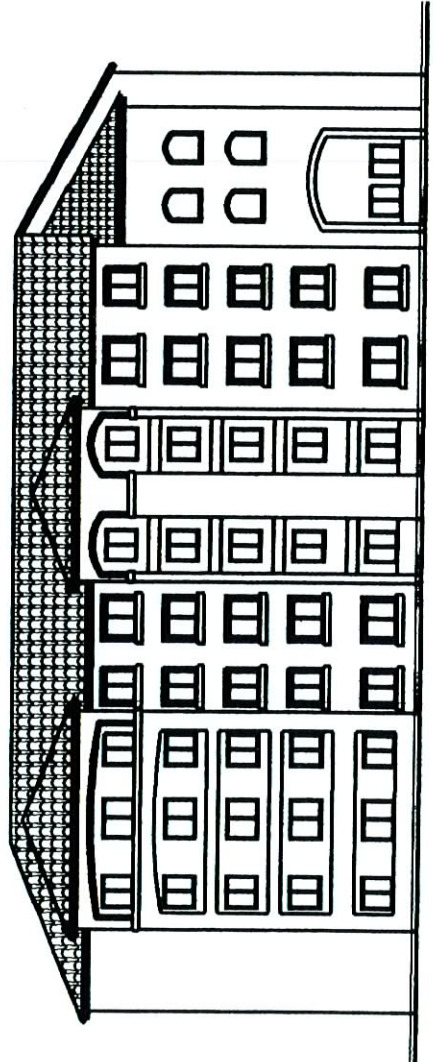

WEST ELEVATION
 SCALE 1/8" = 1'-0"

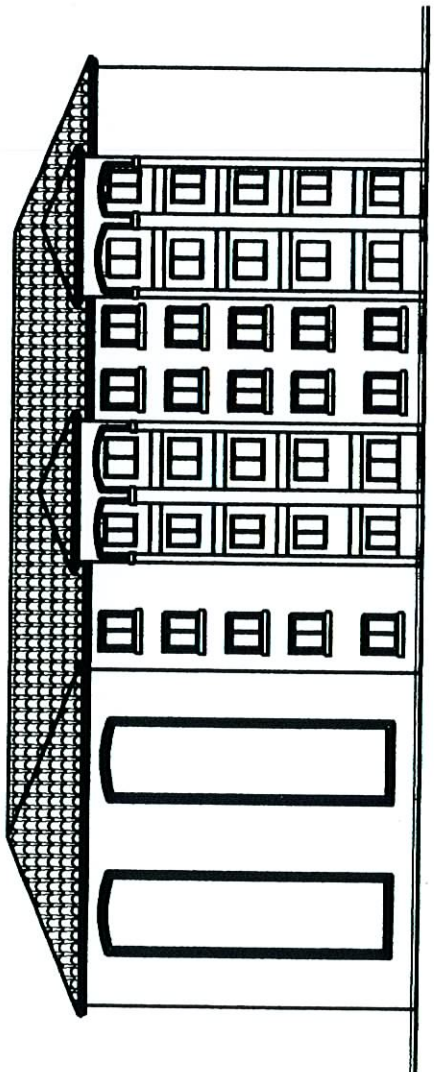

EAST ELEVATION
 SCALE 1/8" = 1'-0"

VAR-17749 VAR-17751 PHASE III
 SDR-17748 12/07/06 PC