


SCOPE OF WORK:
MFG. & INSTALL:
 (4) D/F MONUMENT SIGN DISPLAYS

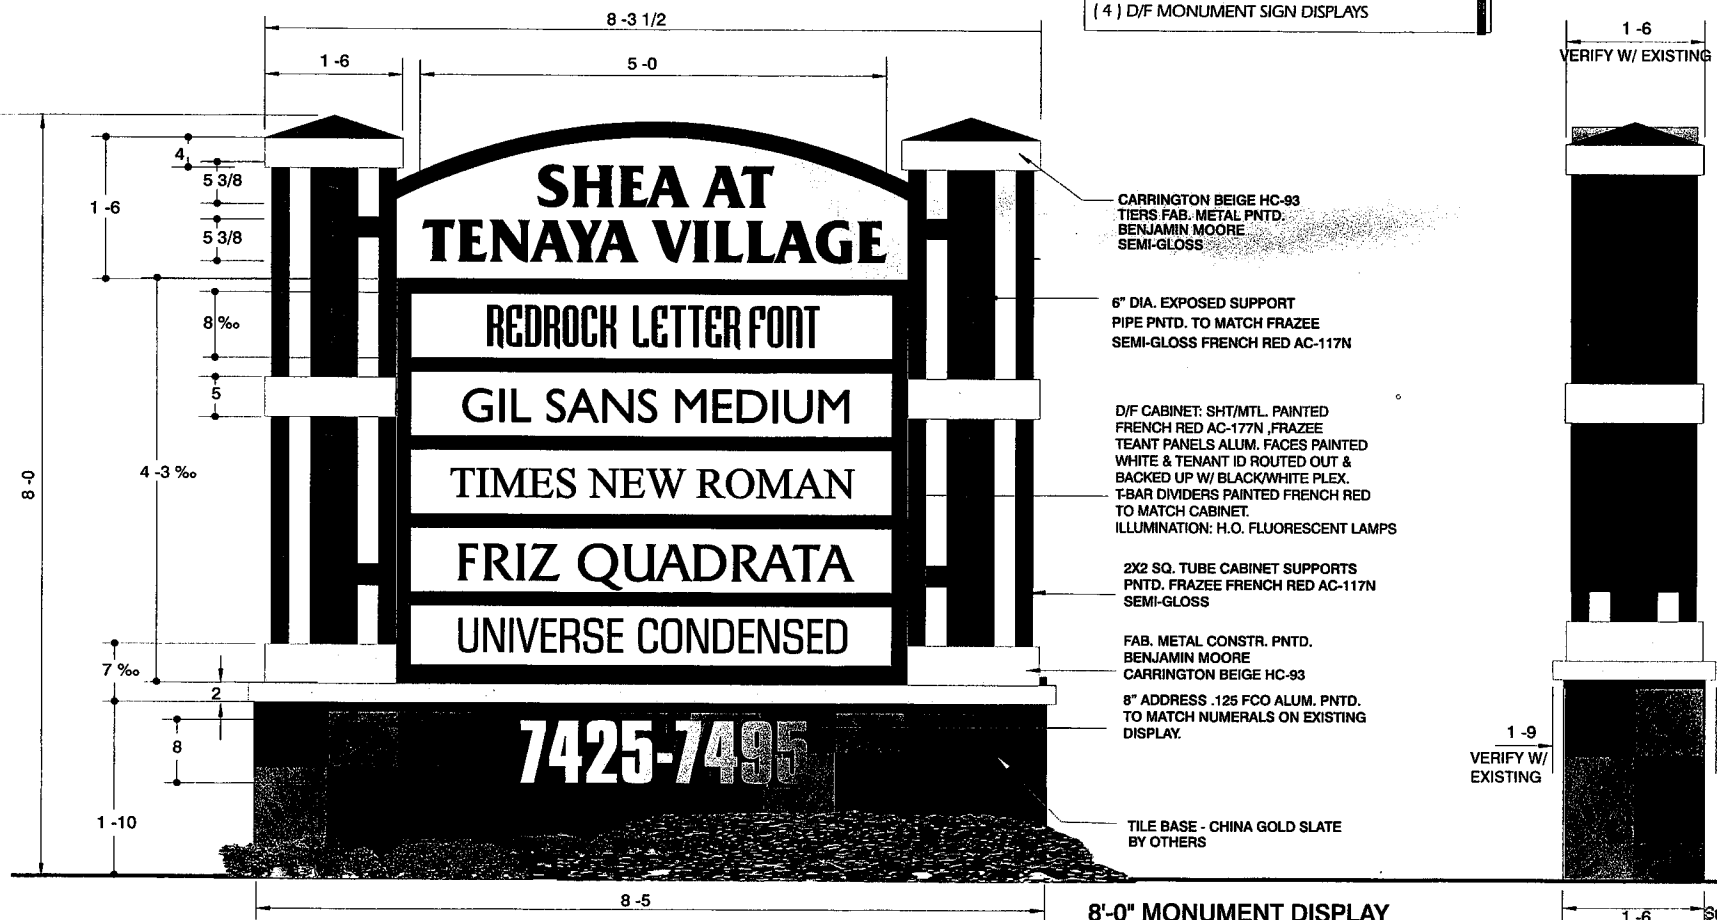

- CARRINGTON BEIGE HC-93
TIERS FAB. METAL PNTD.
BENJAMIN MOORE
SEMI-GLOSS
- 6" DIA. EXPOSED SUPPORT
PIPE PNTD. TO MATCH FRAZEE
SEMI-GLOSS FRENCH RED AC-117N
- D/F CABINET: SHT/MTL. PAINTED
FRENCH RED AC-177N, FRAZEE
TEANT PANELS ALUM. FACES PAINTED
WHITE & TENANT ID ROUTED OUT &
BACKED UP W/ BLACK/WHITE PLEX.
T-BAR DIVIDERS PAINTED FRENCH RED
TO MATCH CABINET.
ILLUMINATION: H.O. FLUORESCENT LAMPS
- 2X2 SQ. TUBE CABINET SUPPORTS
PNTD. FRAZEE FRENCH RED AC-117N
SEMI-GLOSS
- FAB. METAL CONSTR. PNTD.
BENJAMIN MOORE
CARRINGTON BEIGE HC-93
- 8" ADDRESS -125 FCO ALUM. PNTD.
TO MATCH NUMERALS ON EXISTING
DISPLAY.
- TILE BASE - CHINA GOLD SLATE
BY OTHERS

D/F MONUMENT SIGN DISPLAY
 SCALE: 1 1/2" = 1'-0"

8'-0" MONUMENT DISPLAY
 3/4" = 1'-0"

Submitted at City Council
 Date 4/4/07 Item 102

COPYRIGHT © 2007 YOUNG ELECTRIC SIGN CO.
 SALT LAKE CITY, UTAH

Las Vegas Division
Young Electric Sign Company
 5119 So. Cameron St., Las Vegas, NV 89118 (702) 876-8080
THIS DRAWING WAS CREATED TO ASSIST YOU IN RESUBMITTING YOUR PROPOSAL. THE ORIGINAL DESIGNS HEREIN ARE THE PROPERTY OF YOUNG ELECTRIC SIGN COMPANY. PERMISSION TO USE COPIES OR REVISE THIS DRAWING CAN BE OBTAINED ONLY BY WRITTEN AGREEMENT. SEE YOUR SALES REPRESENTATIVE OR CALL THE NEAREST OFFICE OF YOUNG ELECTRIC SIGN COMPANY.

NEVADA CONTRACTOR LICENSE NO. 780	APPROVED BY	DATE
CLIENT		
SALES		
DESIGN		
ESTIMATING		
ENGINEERING		
EXPEDITING		

REVISIONS	SCALE	DATE	DESIGNER	FIRM NAME / LOCATION ADDRESS
REV.#1	AS NOTED	2/28/06	DENNIS SPRIK	SHEA AT TENAYA VILLAGE
REV.#2	AS NOTED	2/13/06	DENNIS SPRIK	7425-7495 W. AZURE
REV.#3	AS NOTED	7/28/06	DENNIS SPRIK	LAS VEGAS, NV
REV.#4	AS NOTED	8/21/06	DENNIS SPRIK	
REV.#5	AS NOTED	3/21/07	DENNIS SPRIK	


17691A1.1	R5
SHEET 1 OF 11	
SALESPERSON ■ R. HINSHAW	

NOTE: COST FOR PROVIDING NECESSARY ELECTRICAL WIRING TO SIGN AREA IS NOT INCLUDED IN SIGN PROPOSAL.

D

Typical Reverse Channel & Pan/Chan Single Line Letter Layout For 3' & 4' Sign Bands


REVERSE PAN CHANNEL LETTERS
LETTERS: SHT/MTL. PAINTED SATIN BLACK
ILLUMINATION: 6500 WHITE 15MM NEON
STEADY BURN. - OR NON-ILLUMINATED

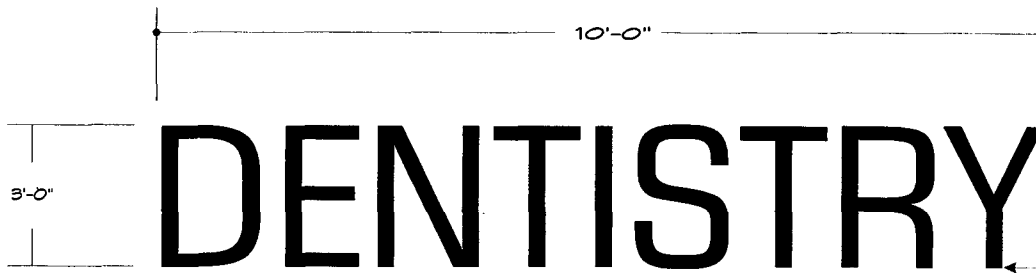

• Typical 30" Single Line Text 3/8"=1'-0"

DO NOT PRICE OR FABRICATE, TEXT IS FOR EXAMPLE ONLY

Typical Reverse Channel & Pan/Chan Stacked Copy Layout For 3' Sign Band

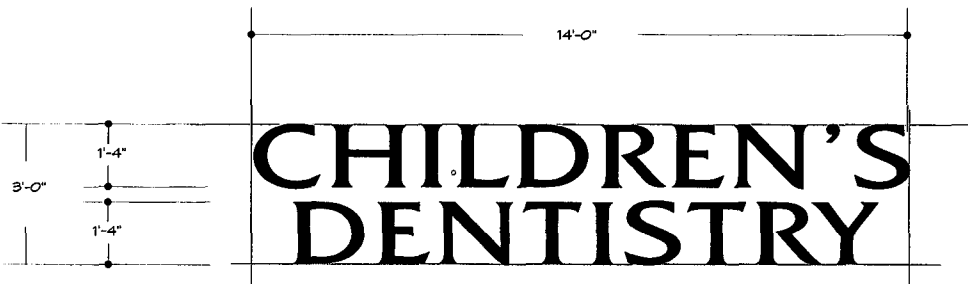


• Typical 20" Stacked Copy 3/8"=1'-0"

DO NOT PRICE OR FABRICATE, TEXT IS FOR EXAMPLE ONLY

SCALE: 1 1/2" = 1'-0"

Typical Reverse Channel & Pan/Chan Stacked Copy Layout For 4' Sign Band

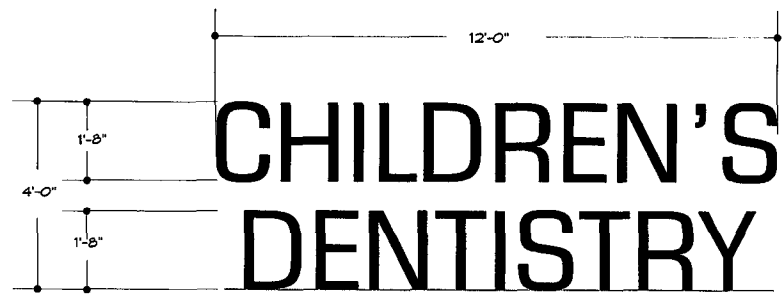

• Typical 15" Stacked Copy 1/2"=1'-0"

DO NOT PRICE OR FABRICATE, TEXT IS FOR EXAMPLE ONLY

COPYRIGHT © 2007 YOUNG ELECTRIC SIGN CO. LAS VEGAS, NEVADA
SALT LAKE CITY, UTAH

REV#2 - D.SPRIK - 3/13/06 - NO CHANGES
REV#4 - D.SPRIK - 8/21/06 - NO CHANGES
REV#5 - D.SPRIK - 3/21/05 - NO CHANGES
REV#3 - D.SPRIK - 7/28/06 - ADDRESS NUMBERS TO CHANGE

Las Vegas Division
Young Electric Sign Company
 5119 So. Cameron St., Las Vegas, NV. 89118 (702) 876-8080


THIS DRAWING WAS CREATED TO ASSIST YOU IN VISUALIZING OUR PROPOSAL. THE ORIGINAL IDEAS HEREIN ARE THE PROPERTY OF YOUNG ELECTRIC SIGN COMPANY. PERMISSION TO USE COPY OR REUSE THIS DRAWING CAN BE OBTAINED ONLY BY WRITTEN AGREEMENT. SEE YOUR SALES REPRESENTATIVE OR CALL THE NEAREST OFFICE OF YOUNG ELECTRIC SIGN COMPANY.

NEVADA CONTRACTOR LICENSE NO. 750	APPROVED BY	DATE	REVISIONS	SCALE	DATE	DESIGNER	FIRM NAME / LOCATION ADDRESS
				AS NOTED	2/28/06	DENNIS SPRIK	SHEA AT TENAYA VILLAGE
			REV#2	AS NOTED	2/13/06	DENNIS SPRIK	
			REV#3	AS NOTED	7/28/06	DENNIS SPRIK	7425-7495 W. AZURE
			REV#4	AS NOTED	8/21/06	DENNIS SPRIK	LAS VEGAS, NV
			REV#5	AS NOTED	3/21/07	DENNIS SPRIK	SALESPERSON ■ R. HINSHAW

17691A2.1	R5
<small>FILE DESIGN NUMBER</small>	<small>OPTION / REV</small>
SHEET 2 OF 11	
<small>W.O. NUMBER</small>	

NOTE: COST FOR PROVIDING NECESSARY ELECTRICAL WIRING TO SIGN AREA IS NOT INCLUDED IN SIGN PROPOSAL.


EA SINGLE STORY

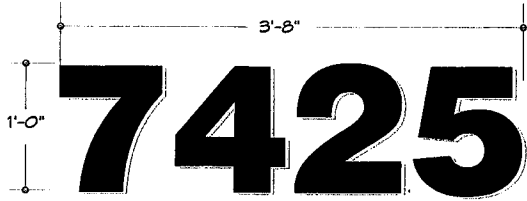

- 7425** (3) SETS REQ'D
- 7435** (3) SETS REQ'D
- 7445** (3) SETS REQ'D
- 7455** (2) SETS REQ'D
- 7465** (2) SETS REQ'D


F.C.O. ADDRESS NUMERALS 1"-1'-0"
 Swiss T21Bik BT (Normal) letter style

EB TWO STORY

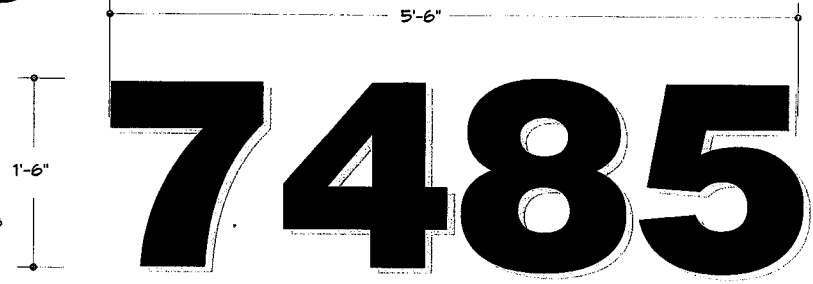


- 7485** (3) SETS REQ'D
- 7495** (5) SETS REQ'D

F.C.O. ADDRESS NUMERALS 1"-1'-0"
 Swiss T21Bik BT (Normal) letter style

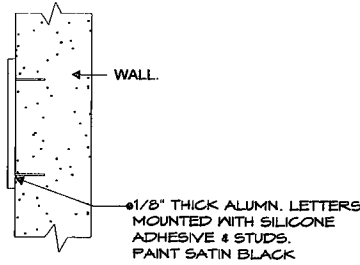


F

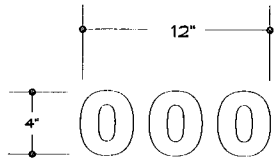

Vinyl Address Numerals 1 1/2"=1'-0"
 Swiss T21Bik BT (Normal) letter style

SCALE: 1 1/2" = 1'-0"

DO NOT PRICE OR
 FABRICATE, TEXT IS
 FOR EXAMPLE ONLY

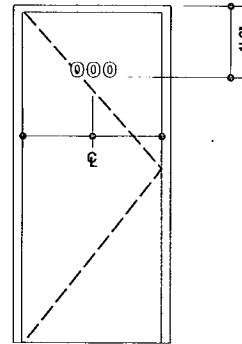

• Typical install Location •

DO NOT PRICE OR
 FABRICATE, TEXT IS
 FOR EXAMPLE ONLY

COPYRIGHT © 2007 YOUNG ELECTRIC SIGN CO. LAS VEGAS, NEVADA SALT LAKE CITY, UTAH

REV#5 - D.SPRIK - 3/21/06 - NO CHANGES
 REV#4 - D.SPRIK - 8/21/06 - NO CHANGES
 REV#3 - D.SPRIK - 7/28/06 - ADDRESS NUMBERS TO CHANGE

REV#2 - D.SPRIK - 3/13/06 - NO CHANGES

LOS VEGAS DIVISION
Young electric sign company
 5119 So. Cameron St., Las Vegas, NV 89118 (702) 876-8080


THIS DRAWING WAS CREATED TO ASSIST YOU IN VISUALIZING OUR PROPOSAL. THE ORIGINAL IDEAS HEREIN ARE THE PROPERTY OF YOUNG ELECTRIC SIGN COMPANY. PERMISSION TO USE COPY OR REUSE THIS DRAWING CAN BE OBTAINED ONLY BY WRITTEN AGREEMENT. SEE YOUR SALES REPRESENTATIVE OR CALL THE NEAREST OFFICE OF YOUNG ELECTRIC SIGN COMPANY.

NOTE: COST FOR PROVIDING NECESSARY ELECTRICAL WIRING TO SIGN AREA IS NOT INCLUDED IN SIGN PROPOSAL.


NEVADA CONTRACTOR LICENSE NO. 780	APPROVED BY	DATE	REVISIONS	SCALE	DATE	DESIGNER	FIRM NAME / LOCATION ADDRESS	17691A3.1	R5
CLIENT			REV#2	AS NOTED	2/28/06	DENNIS SPRIK	SHEA AT TENAYA VILLAGE	FILE DESIGN NUMBER	OPTION / REV
SALES			REV#3	AS NOTED	2/13/06	DENNIS SPRIK	7425-7495 W. AZURE	SHEET 3 OF 11	
DESIGN			REV#4	AS NOTED	7/28/06	DENNIS SPRIK	LAS VEGAS, NV		
ESTIMATING			REV#5	AS NOTED	8/21/06	DENNIS SPRIK			
ENGINEERING					3/21/07	DENNIS SPRIK	SALESPERSON ■ R. HINSHAW		
EXPEDITING									

W.D. NUMBER


BUILDING A ELEVATIONS

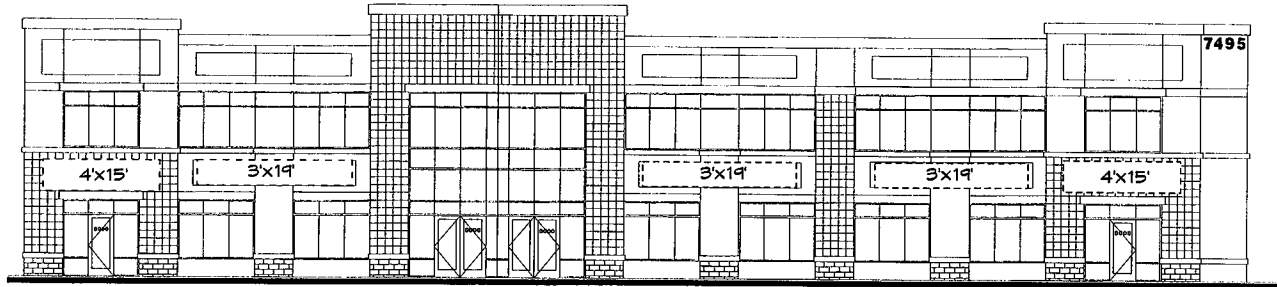


SOUTH ELEVATION NTS

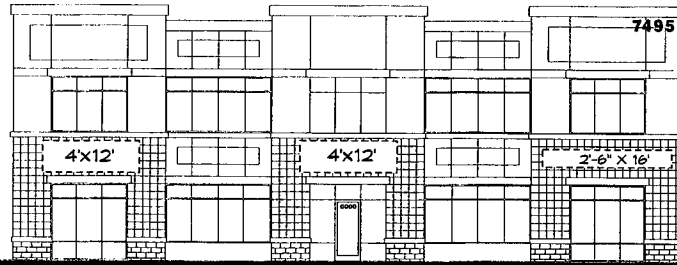

EAST ELEVATION NTS

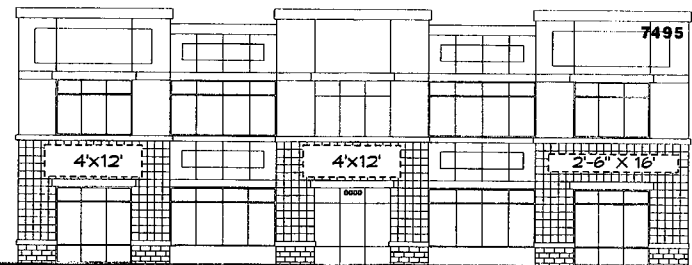

WEST ELEVATION NTS

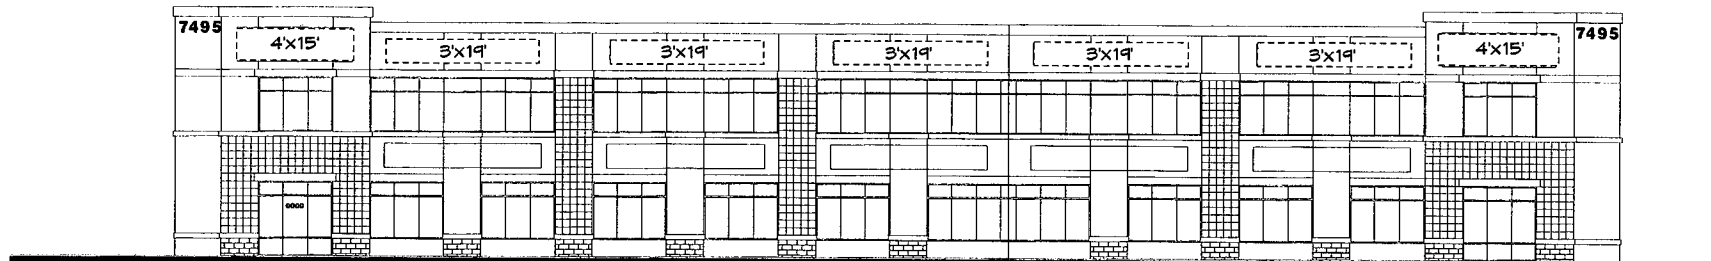

NORTH ELEVATION NTS

COPYRIGHT © 2007 YOUNG ELECTRIC SIGN CO.
LAS VEGAS, NEVADA
SALT LAKE CITY, UTAH

REV.#2 - D.SPRIK - 3/13/06 - RELOCATED ADDRESS NUMBERS & MOVE SIGN BANDS
REV.#3 - D.SPRIK - 7/28/06 - ADDRESS NUMBERS TO CHANGE
REV.#4 - D.SPRIK - 8/21/06 - NO CHANGES
REV.#5 - D.SPRIK - 3/21/05 - MOVE SIGN BANDS

Las Vegas Division
Young Electric Sign Company
 5119 So. Cameron St., Las Vegas, NV. 89118 (702) 876-8080
THIS DRAWING WAS CREATED TO ASSIST YOU IN VISUALIZING OUR PROPOSAL. THE ORIGINAL IDEAS HEREIN ARE THE PROPERTY OF YOUNG ELECTRIC SIGN COMPANY. PERMISSION TO USE COPY OR REPRODUCE THIS DRAWING CAN BE OBTAINED ONLY BY WRITTEN AGREEMENT. SEE YOUR SALES REPRESENTATIVE OR CALL THE NEAREST OFFICE OF YOUNG ELECTRIC SIGN COMPANY.


NEVADA CONTRACTOR LICENSE NO. 750	APPROVED BY	DATE	REVISIONS	SCALE	DATE	DESIGNER
CLIENT				AS NOTED	2/28/06	DENNIS SPRIK
SALES			REV.#2	AS NOTED	2/13/06	DENNIS SPRIK
DESIGN			REV.#3	AS NOTED	7/28/06	DENNIS SPRIK
ESTIMATING			REV.#4	AS NOTED	8/21/06	DENNIS SPRIK
ENGINEERING			REV.#5	AS NOTED	3/21/07	DENNIS SPRIK
EXPEDITING						

FIRM NAME / LOCATION ADDRESS
SHEA AT TENAYA VILLAGE
7425-7495 W. AZURE
LAS VEGAS, NV
SALESPERSON ■ R. HINSHAW


17691A4.1 **R5**
FILE DESIGN NUMBER OPTION / REV.
SHEET 4 OF 11
W.G. NUMBER

NOTE: COST FOR PROVIDING NECESSARY ELECTRICAL WIRING TO SIGN AREA IS NOT INCLUDED IN SIGN PROPOSAL.


BUILDING B ELEVATIONS

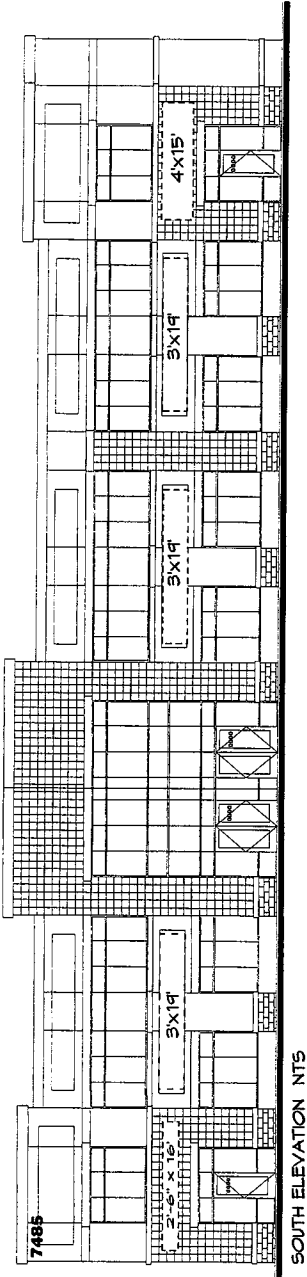


SOUTH ELEVATION NTS

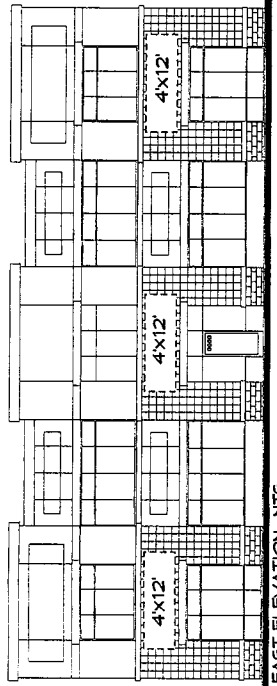

EAST ELEVATION NTS

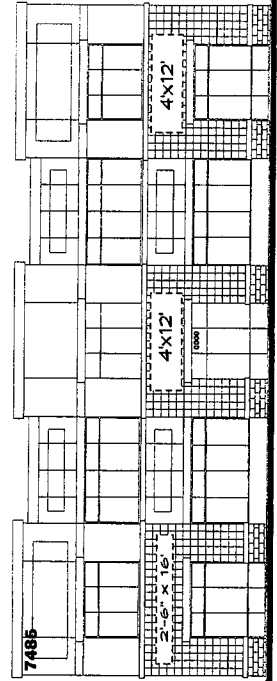

WEST ELEVATION NTS

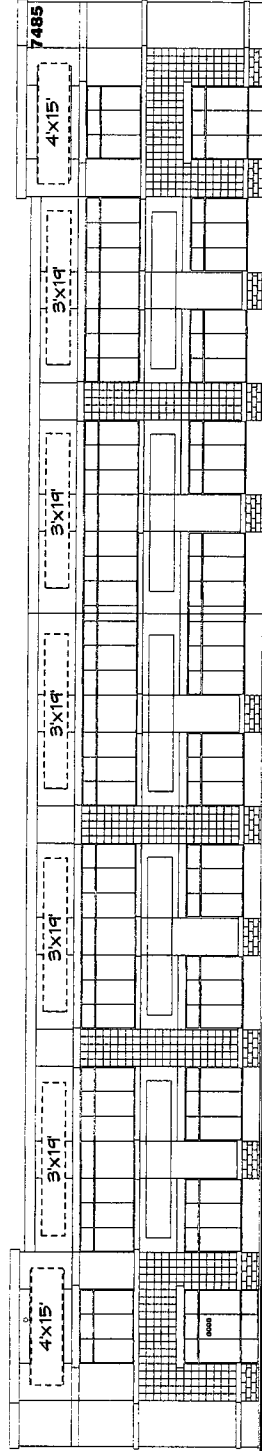

NORTH ELEVATION NTS

COPYRIGHT © 2007 YOUNG ELECTRIC SIGN CO.
 5119 So. Cameroun St., Las Vegas, NV 89118 (702) 876-8080
 ALL RIGHTS RESERVED. THIS DRAWING IS THE PROPERTY OF YOUNG ELECTRIC SIGN COMPANY. NO PART OF THIS DRAWING IS TO BE REPRODUCED OR TRANSMITTED IN ANY FORM OR BY ANY MEANS, ELECTRONIC OR MECHANICAL, WITHOUT PERMISSION IN WRITING FROM YOUNG ELECTRIC SIGN COMPANY.

Las Vegas Division
Young Electric Sign Company
 5119 So. Cameroun St., Las Vegas, NV 89118 (702) 876-8080
 THIS DRAWING WAS CREATED TO ASSIST YOU IN VISUALIZING OUR PROPOSAL. THE ORIGINAL IDEAS HEREIN ARE THE PROPERTY OF YOUNG ELECTRIC SIGN COMPANY. NO PART OF THIS DRAWING IS TO BE REPRODUCED OR TRANSMITTED IN ANY FORM OR BY ANY MEANS, ELECTRONIC OR MECHANICAL, WITHOUT PERMISSION IN WRITING FROM YOUNG ELECTRIC SIGN COMPANY.


REV.#4 - D.SPRIK - 8/21/06 - NO CHANGES REV.#5 - D.SPRIK - 3/21/05 - MOVE SIGN BANDS
 REV.#2 - D.SPRIK - 3/13/06 - RELOCATED ADDRESS NUMBERS & MOVE SIGN BANDS
 REV.#3 - D.SPRIK - 7/29/06 - ADDRESS NUMBERS TO CHANGE

APPROVED BY	DATE	REVISIONS	SCALE	DATE	DESIGNER	FIRM NAME / LOCATION ADDRESS
		REV#2	AS NOTED	2/28/06	DENNIS SPRIK	SHEA AT TENAVA VILLAGE
		REV#3	AS NOTED	2/13/06	DENNIS SPRIK	7425-7485 W. AZURE
		REV#4	AS NOTED	7/28/06	DENNIS SPRIK	LAS VEGAS, NV
		REV#5	AS NOTED	3/21/07	DENNIS SPRIK	SALESPERSON ■ R. HINSHAW


1769145.1
 R5
 SHEET 5 OF 11

NOTE COST FOR PROVIDING NECESSARY ELECTRICAL WIRING TO SIGN AREA IS NOT INCLUDED IN SIGN PROPOSAL


BUILDING C ELEVATIONS

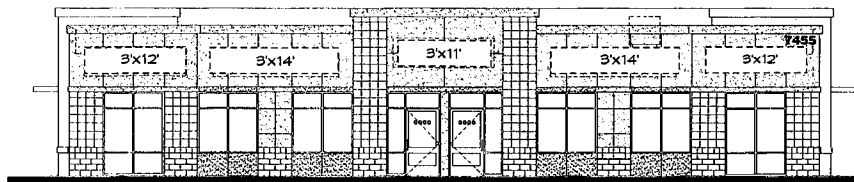


SOUTH ELEVATION Nts

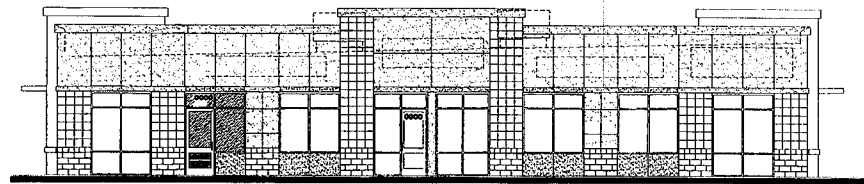

EAST ELEVATION NTS NO SIGNAGE

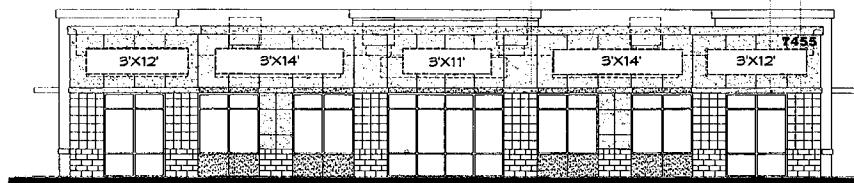

NORTH ELEVATION Nts

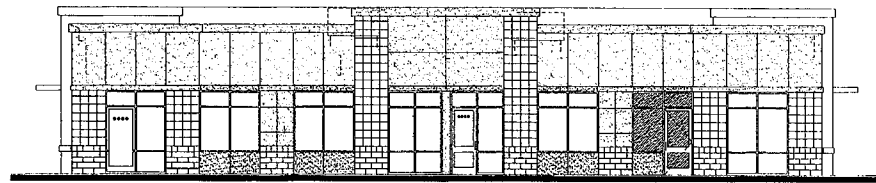

WEST ELEVATION NTS NO SIGNAGE

COPYRIGHT © 2007 YOUNG ELECTRIC SIGN CO.
LAS VEGAS, NEVADA
SALT LAKE CITY, UTAH

REV.#2 - D.SPRIK - 3/13/06 - RELOCATED ADDRESS NUMBERS & MOVE SIGN BANDS
REV.#4 - D.SPRIK - 8/21/06 - NO CHANGES
REV.#5 - D.SPRIK - 3/21/05 - NO CHANGES
REV.#3 - D.SPRIK - 7/28/06 - ADDRESS NUMBERS TO CHANGE

Los Vegas Division
Young Electric Sign Company
 5119 So. Cameron St., Las Vegas, NV, 89118 (702) 876-8080
THIS DRAWING WAS CREATED TO ASSIST YOU IN VISUALIZING OUR PROPOSAL. THE ORIGINAL TOOLS HEREIN ARE THE PROPERTY OF YOUNG ELECTRIC SIGN COMPANY. PERMISSION TO USE COPY OR REUSE THIS DRAWING CAN BE OBTAINED ONLY BY WRITTEN AGREEMENT. SEE YOUR SALES REPRESENTATIVE OR CALL THE NEAREST OFFICE OF YOUNG ELECTRIC SIGN COMPANY.


NEVADA CONTRACTOR LICENSE NO. 780	APPROVED BY	DATE	REVISIONS	SCALE	DATE	DESIGNER
				AS NOTED	2/28/06	DENNIS SPRIK
			REV.#2	AS NOTED	2/13/06	DENNIS SPRIK
			REV.#3	AS NOTED	7/28/06	DENNIS SPRIK
			REV.#4	AS NOTED	8/21/06	DENNIS SPRIK
			REV.#5	AS NOTED	3/21/07	DENNIS SPRIK

FIRM NAME / LOCATION ADDRESS
SHEA AT TENAYA VILLAGE
7425-7495 W. AZURE
LAS VEGAS, NV
SALESPERSON ■ R. HINSHAW


17691A6.1 **R5**
FILE DESIGN NUMBER OPTION / REV
SHEET 6 OF 11
WG. NUMBER

NOTE: COST FOR PROVIDING NECESSARY ELECTRICAL WIRING TO SIGN AREA IS NOT INCLUDED IN SIGN PROPOSAL.


BUILDING D ELEVATIONS

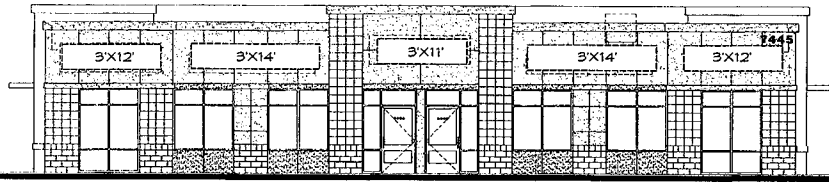


SOUTH ELEVATION NTS

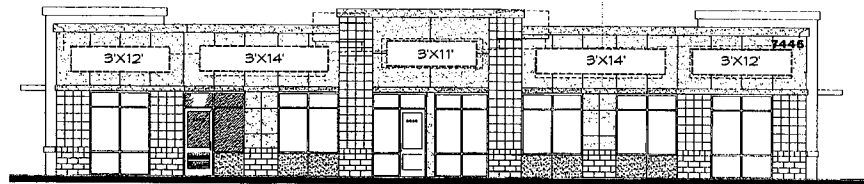

EAST ELEVATION NTS

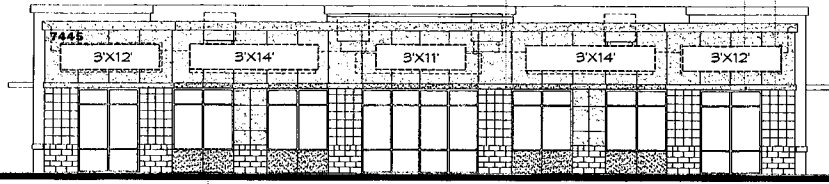

NORTH ELEVATION NTS

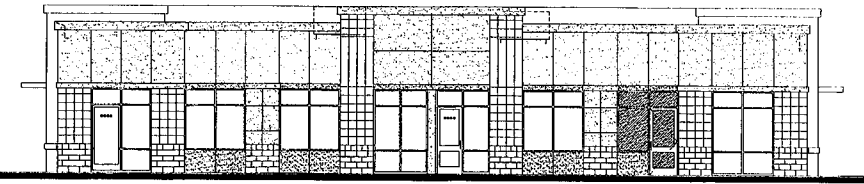

WEST ELEVATION NTS NO SIGNAGE

COPYRIGHT © 2007 YOUNG ELECTRIC SIGN CO. LAS VEGAS, NEVADA
SALT LAKE CITY, UTAH

REV.#2 - D.SPRK - 3/13/06 - RELOCATED ADDRESS NUMBERS & MOVE SIGN BANDS
REV.#4 - D.SPRK - 8/21/06 - NO CHANGES
REV.#5 - D.SPRK - 3/21/05 - NO CHANGES
REV.#3 - D.SPRK - 7/28/06 - ADDRESS NUMBERS TO CHANGE

Las Vegas Division
Young Electric Sign Company
 5119 So. Cameron St., Las Vegas, NV. 89118 (702) 876-8080
THIS DRAWING WAS CREATED TO ASSIST YOU IN VISUALIZING OUR PROPOSAL. THE ORIGINAL IDEAS HEREIN ARE THE PROPERTY OF YOUNG ELECTRIC SIGN COMPANY. PERMISSION TO USE, COPY OR REVISE THIS DRAWING CAN BE OBTAINED ONLY BY WRITTEN AGREEMENT. SEE YOUR SALES REPRESENTATIVE OR CALL THE NEAREST OFFICE OF YOUNG ELECTRIC SIGN COMPANY.


NEVADA CONTRACTOR LICENSE NO. 780	APPROVED BY	DATE	REVISIONS	SCALE	DATE	DESIGNER
CLIENT			REV#2	AS NOTED	2/28/06	DENNIS SPRK
SALES			REV#3	AS NOTED	2/13/06	DENNIS SPRK
DESIGN			REV#4	AS NOTED	7/28/06	DENNIS SPRK
ESTIMATING			REV#5	AS NOTED	8/21/06	DENNIS SPRK
ENGINEERING					3/21/07	DENNIS SPRK
EXPEDITING						

FIRM NAME / LOCATION ADDRESS	FILE DESIGN NUMBER	OPTION / REV.
SHEA AT TENAYA VILLAGE	17691A7.1	R5
7425-7495 W. AZURE		
LAS VEGAS, NV		
SALESPERSON ■ R. HINSHAW		


NOTE: COST FOR PROVIDING NECESSARY ELECTRICAL WIRING TO SIGN AREA IS NOT INCLUDED IN SIGN PROPOSAL.

SHEET 7 OF 11


BUILDING E ELEVATIONS

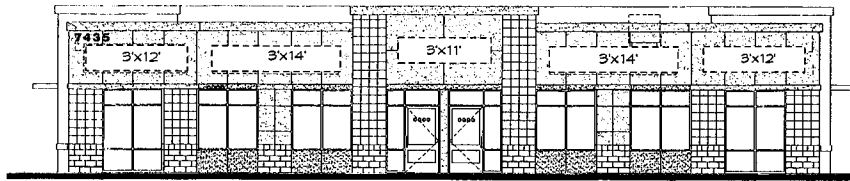


SOUTH ELEVATION Nts

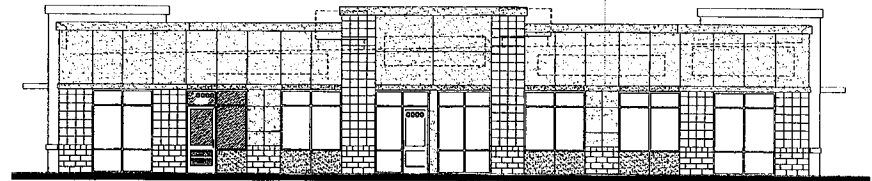

EAST ELEVATION NTS NO SIGNAGE

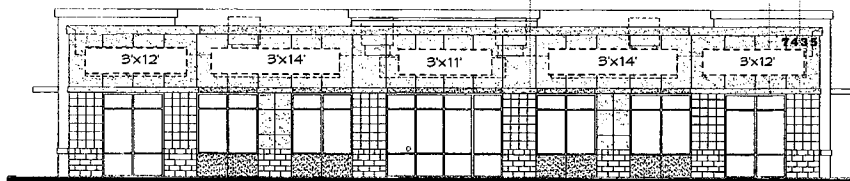

NORTH ELEVATION Nts

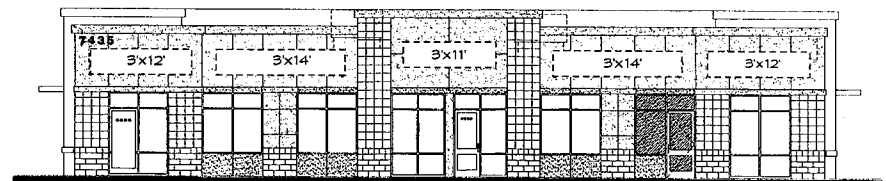

WEST ELEVATION NTS

COPYRIGHT © 2007 YOUNG ELECTRIC SIGN CO. NEVADA
SALLY HEDLEY CITY, UTAH


REV.#2 - D.SPRIK - 3/13/06 - RELOCATED ADDRESS NUMBERS & MOVE SIGN BANDS
REV.#4 - D.SPRIK - 8/21/06 - NO CHANGES
REV.#5 - D.SPRIK - 3/21/05 - MOVE SIGN BANDS
REV.#3 - D.SPRIK - 7/28/06 - ADDRESS NUMBERS TO CHANGE

LAS VEGAS DIVISION
YOUNG ELECTRIC SIGN COMPANY
 5119 So. Cameron St., Las Vegas, NV, 89118 (702) 876-8080
THIS DRAWING WAS CREATED TO ASSIST YOU IN VISUALIZING OUR PROPOSAL. THE ORIGINAL IDEAS HEREIN ARE THE PROPERTY OF YOUNG ELECTRIC SIGN COMPANY. PERMISSION TO USE COPY OR REVISE THIS DRAWING CAN BE OBTAINED ONLY BY WRITTEN AGREEMENT. SEE YOUR SALES REPRESENTATIVE OR CALL THE NEAREST OFFICE OF YOUNG ELECTRIC SIGN COMPANY.


NEVADA CONTRACTOR LICENSE NO. 780	APPROVED BY	DATE	REVISIONS	SCALE	DATE	DESIGNER	FIRM NAME / LOCATION ADDRESS	17691A8.1	R5
CLIENT				AS NOTED	2/28/06	DENNIS SPRIK	SHEA AT TENAYA VILLAGE	FILE DESIGN NUMBER	OPTION / REV
SALES			REV.#2	AS NOTED	2/13/06	DENNIS SPRIK			
DESIGN			REV.#3	AS NOTED	7/28/06	DENNIS SPRIK	7425-7495 W. AZURE		
ESTIMATING			REV.#4	AS NOTED	8/21/06	DENNIS SPRIK	LAS VEGAS, NV	SHEET 8 OF 11	
ENGINEERING			REV.#5	AS NOTED	3/21/07	DENNIS SPRIK			
EXPEDITING							SALESPERSON ■ R. HINSHAW		
								W.O. NUMBER	

NOTE: COST FOR PROVIDING NECESSARY ELECTRICAL WIRING TO SIGN AREA IS NOT INCLUDED IN SIGN PROPOSAL.


BUILDING F ELEVATIONS

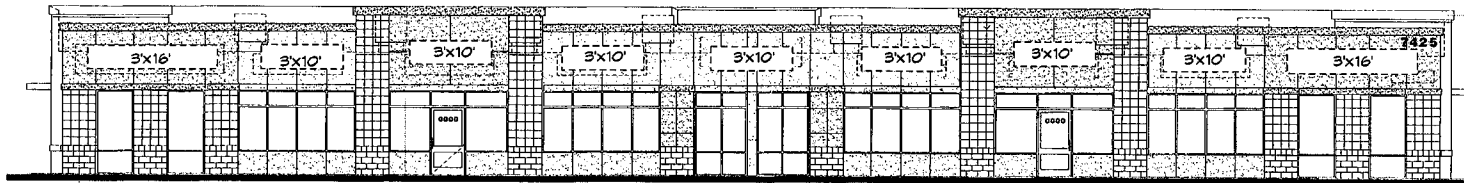


SOUTH ELEVATION NTS

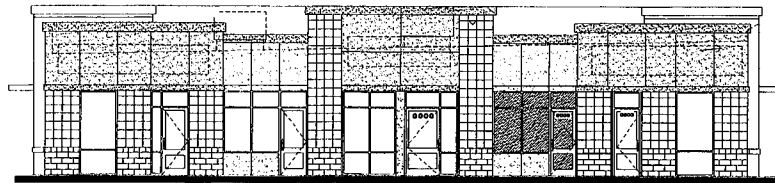

WEST ELEVATION NTS NO SIGNAGE

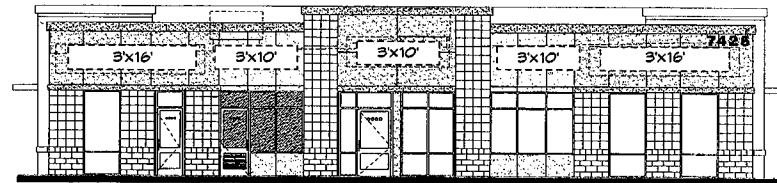

EAST ELEVATION NTS

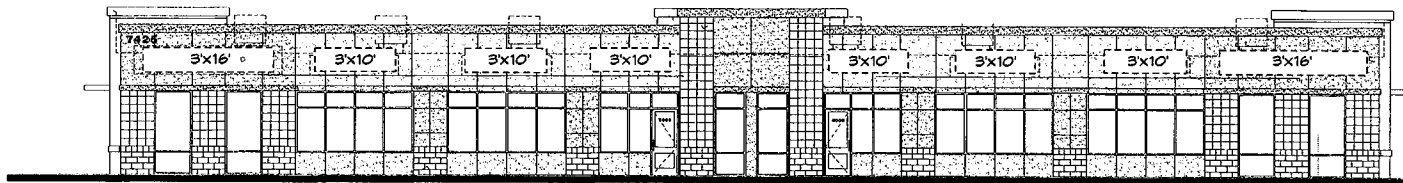

NORTH ELEVATION NTS

COPYRIGHT © 2007 YOUNG ELECTRIC SIGN CO.
LAS VEGAS, NEVADA
SALT LAKE CITY, UTAH

REV.#2 - D.SPRIK - 3/13/06 - RELOCATED ADDRESS NUMBERS & MOVE SIGN BANDS
REV.#4 - D.SPRIK - 8/21/06 - NO CHANGES
REV.#5 - D.SPRIK - 3/21/05 - MOVE SIGN BANDS
REV.#3 - D.SPRIK - 7/28/06 - ADDRESS NUMBERS TO CHANGE



Las Vegas Division
Young Electric Sign Company

5119 So. Cameron St., Las Vegas, NV, 89118 (702) 876-8080

THIS DRAWING WAS CREATED TO ASSIST YOU IN VISUALIZING OUR PROPOSAL. THE ORIGINAL IDEAS HEREIN ARE THE PROPERTY OF YOUNG ELECTRIC SIGN COMPANY. PERMISSION TO USE, COPY OR REPRODUCE THIS DRAWING CAN BE OBTAINED ONLY BY WRITTEN AGREEMENT. SEE YOUR SALES REPRESENTATIVE OR CALL THE NEAREST OFFICE OF YOUNG ELECTRIC SIGN COMPANY.


YESCO

NOTE: COST FOR PROVIDING NECESSARY ELECTRICAL WIRING TO SIGN AREA IS NOT INCLUDED IN SIGN PROPOSAL.


NEVADA CONTRACTOR LICENSE NO. 780	APPROVED BY	DATE	REVISIONS	SCALE	DATE	DESIGNER	FIRM NAME / LOCATION ADDRESS	17691A9.1	R5
CLIENT			REV.#2	AS NOTED	2/28/06	DENNIS SPRIK	SHEA AT TENAYA VILLAGE	FILE DESIGN NUMBER	OPTION / REV
SALES			REV.#3	AS NOTED	7/28/06	DENNIS SPRIK	7425-7495 W. AZURE		
DESIGN			REV.#4	AS NOTED	8/21/06	DENNIS SPRIK	LAS VEGAS, NV	SHEET 9 OF 11	
ESTIMATING			REV.#5	AS NOTED	3/21/07	DENNIS SPRIK	SALESPERSON ■ R. HINSHAW		
ENGINEERING									
EXPEDITING									

W.D. NUMBER


BUILDING G ELEVATIONS

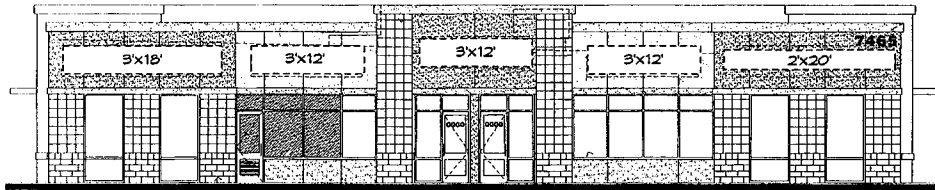

EAST ELEVATION NTS

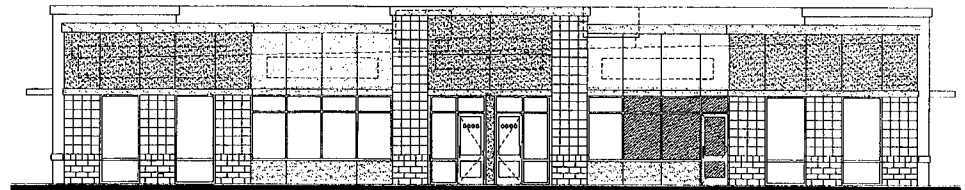

WEST ELEVATION NTS

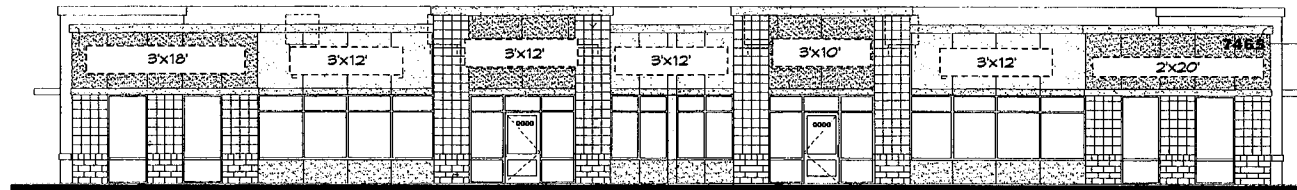

NORTH & SOUTH ELEVATION NTS

ADDRESS LOCATION IS FOR NORTH ELEVATION ONLY.

COPYRIGHT © 2007 YOUNG ELECTRIC SIGN CO.
LAS VEGAS, NEVADA
SALT LAKE CITY, UTAH

REV.#2 - D.SPRIK - 3/13/06 - RELOCATED ADDRESS NUMBERS & MOVE SIGN BANDS
REV.#3 - D.SPRIK - 7/28/06 - ADDRESS NUMBERS TO CHANGE
REV.#4 - D.SPRIK - 8/21/06 - NO CHANGES
REV.#5 - D.SPRIK - 3/21/05 - DELETE ALL WEST ELEVATION SIGNS



Las Vegas Division
Young Electric Sign Company
5119 So. Cameron St., Las Vegas, NV 89118 (702) 876-8080

THIS DRAWING WAS CREATED TO ASSIST YOU IN VISUALIZING OUR PROPOSAL. THE ORIGINAL IDEAS HEREIN ARE THE PROPERTY OF YOUNG ELECTRIC SIGN COMPANY. PERMISSION TO USE COPY OR REVISE THIS DRAWING CAN BE OBTAINED ONLY BY WRITTEN AGREEMENT. SEE YOUR SALES REPRESENTATIVE OR CALL THE NEAREST OFFICE OF YOUNG ELECTRIC SIGN COMPANY.

NOTE: COST FOR PROVIDING NECESSARY ELECTRICAL WIRING TO SIGN AREA IS NOT INCLUDED IN SIGN PROPOSAL.

NEVADA CONTRACTOR LICENSE NO. 780	APPROVED BY	DATE	REVISIONS	SCALE	DATE	DESIGNER	FIRM NAME / LOCATION ADDRESS	17691A10.1	R5
CLIENT				AS NOTED	2/28/06	DENNIS SPRIK	SHEA AT TENAYA VILLAGE	FILE DESIGN NUMBER	OPTION / REV
SALES			REV.#2	AS NOTED	2/13/06	DENNIS SPRIK	7425-7495 W. AZURE		
DESIGN			REV.#3	AS NOTED	7/28/06	DENNIS SPRIK	LAS VEGAS, NV		
ESTIMATING			REV.#4	AS NOTED	8/21/06	DENNIS SPRIK	SALESPERSON ■ R. NINSHAW		
ENGINEERING			REV.#5	AS NOTED	3/21/07	DENNIS SPRIK			
EXPEDITING									

SHEET 10 OF 11

W.D. NUMBER