



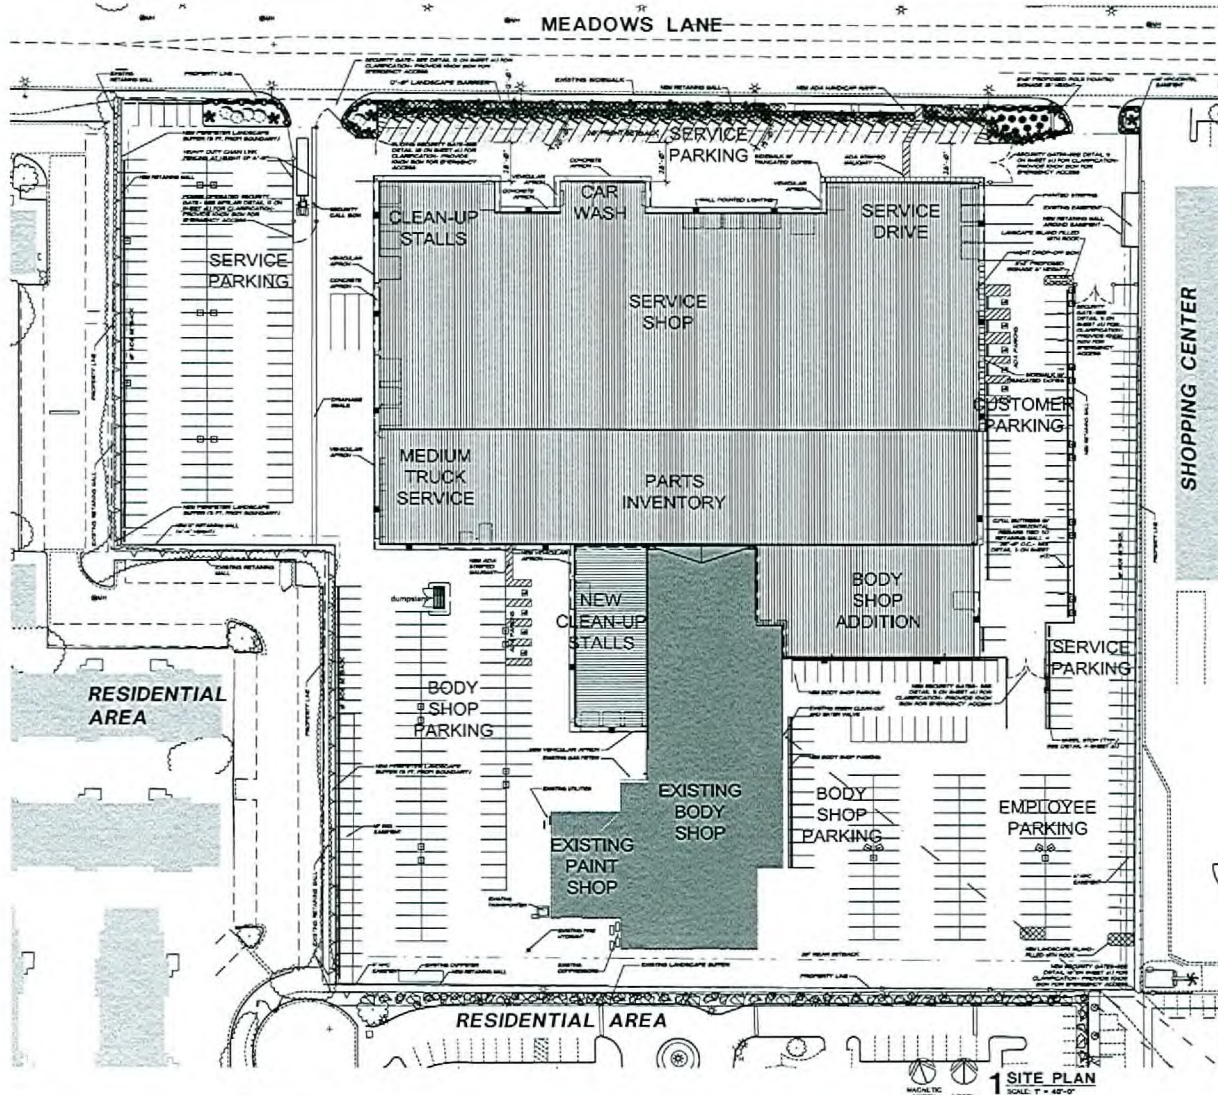

NOTES:			
PARKING ANALYSIS			
TOTAL NUMBER OF PARKING SPACES REQUIRED BY 1.5 MIN. 200 SF SPA	MIN. NUMBER OF ACCESSIBLE PARKING SPACES	MIN. # OF UNACCESSIBLE PARKING SPACES BY MIN. 8' WIDE ACCESS AISLE	MIN. # OF ACCESSIBLE PARKING SPACES BY MIN. 8' WIDE ACCESS AISLE
171	5	2	7
TOTAL NUMBER OF PARKING SPACES PROVIDED	ACCESSIBLE PARKING SPACES PROVIDED	UNACCESSIBLE PARKING SPACES BY MIN. 8' WIDE ACCESS AISLE PROVIDED	ACCESSIBLE PARKING SPACES BY MIN. 8' WIDE ACCESS AISLE PROVIDED
180	6	3	7
NOTE: PARKING AND LANDSCAPE VARIANCE IN PROCESS OF REVIEW ON FILE			
F.A.R. ANALYSIS			
EXISTING BUILDING	31,200 SQ. FT.	LEGEND	
TOTAL EXPANSION	123,000 SQ. FT.		
NEW	406,700 SQ. FT.	PROPERTY LINE	NEW STORAGE
FLOOR AREA RATIO	31,200 / 123,000 = 0.25	BUILDING RETRACTION	VEHICULAR FLOW
ABREVIATIONS	FL - PROPERTY LINE	EXISTING BUILDING	LANDSCAPE ISLAND
CL - DRIVEWAY	CL - DRIVEWAY		

color legend:

RESIDENTIAL - YELLOW
MULTI-FAMILY - ORANGE
COMMERCIAL - GREEN
LANDSCAPE - GREEN
PARKING - GREY
INDUSTRIAL - PURPLE
PUBLIC - BLUE

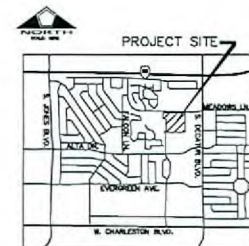

1 SITE PLAN
SCALE: 1" = 40'-0"

2 COLORED SITE PLAN
SCALE: NONE

copyrighted document
THIS DRAWING AND THE ASSOCIATED ELECTRONIC FILE ARE PROVIDED AS AN INSTRUMENT OF SERVICE FOR THE PROJECT LISTED BELOW. THE DESIGN REPRESENTED IN THESE DOCUMENTS REMAINS THE SOLE PROPERTY OF DAVID ZENNER A.I.A. ANY USE OF THESE DOCUMENTS FOR PURPOSES OTHER THAN THOSE ASSOCIATED WITH THE PROJECT LISTED BELOW, WITHOUT THE EXPRESS WRITTEN PERMISSION OF DAVID ZENNER A.I.A. IS PROHIBITED.
© 2007 DAVID ZENNER A.I.A.

ALTERATIONS AND ADDITIONS TO:
BILL HEARD LAS VEGAS CHEVROLET
444 S. DECATUR BLVD. LAS VEGAS, NEVADA. 89107

RECEIVED
APR 13 2007

ISSUANCES:
Revised Site Plan 02-28-07
Revised Site Plan 03-02-07
project no. 100008
drawn by JRP
checked by
sheet no. 2
a.1
PROPOSED
SITE
PLAN

ZON-18208 VAR-18210 SUP-19129 SDR-18206 05-02-07 CC

PRELIMINARY - NOT FOR CONSTRUCTION