


OFFICE BUILDING NORTH ELEVATION
1/8" = 1'-0"

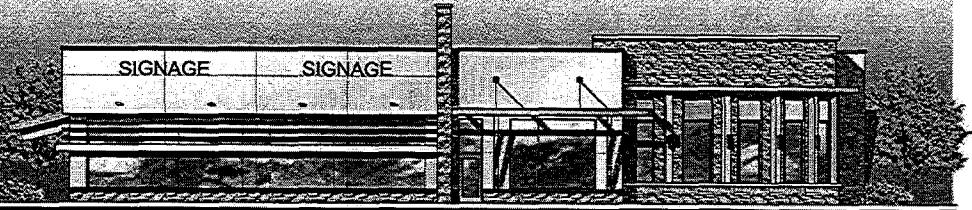

OFFICE BUILDING EAST ELEVATION
1/8" = 1'-0"



OFFICE BUILDING SOUTH ELEVATION
1/8" = 1'-0"



OFFICE BUILDING WEST ELEVATION
1/8" = 1'-0"

OFFICE BUILDING ELEVATIONS

SWC GRAND TETON DR. AND BUFFALO DR.
LAS VEGAS, NEVADA

BENTLEY GROUP

DATE: APRIL 26, 2007
DRAWN BY: NADEL JORDAN

NADEL ARCHITECTS NEVADA, LLP
7100 S. DEAN MARTIN DR., SUITE 800
LAS VEGAS, NV 89119
T. 702.496.2000 F. 702.496.5170
WWW.NADELARC.COM



Submitted after final agenda

Date 6-6-07 Item #119

SDR-19986 06-06-07 CC

Presented at
05-24-07 PC