

Seal

These drawings are instruments of service and the property of W&L Studio. They are to be used only for the project and location specified. No part of these drawings may be reproduced, stored in a retrieval system, or transmitted in any form or by any means, electronic, mechanical, photocopying, recording, or by any information storage and retrieval system, without the prior written permission of W&L Studio. All rights reserved. © 2007 W&L Studio, Inc. A/E/C

XXXXXXXXX
Description

By

Date

Rev

SCHIFINI OFFICE BUILDING
600 S. TONOPAH DRIVE
LAS VEGAS, NV


Drawn/Checked By

Date

MAR 27, 2007


Project Number

Sheet Number

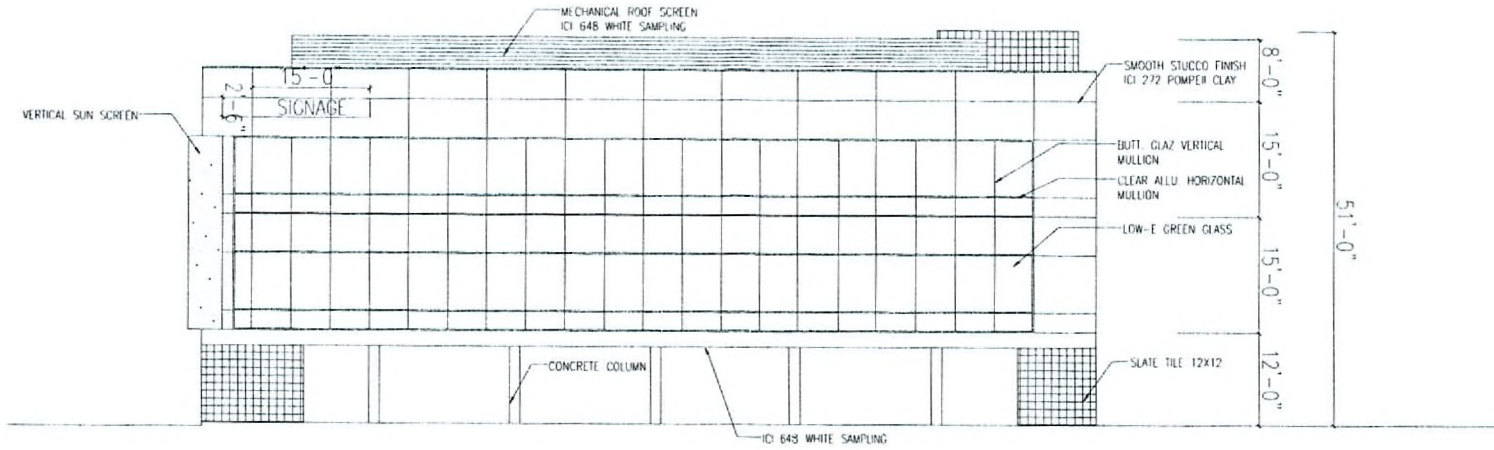

NORTH ELEVATION

SCALE: 1/16"=1'-0"

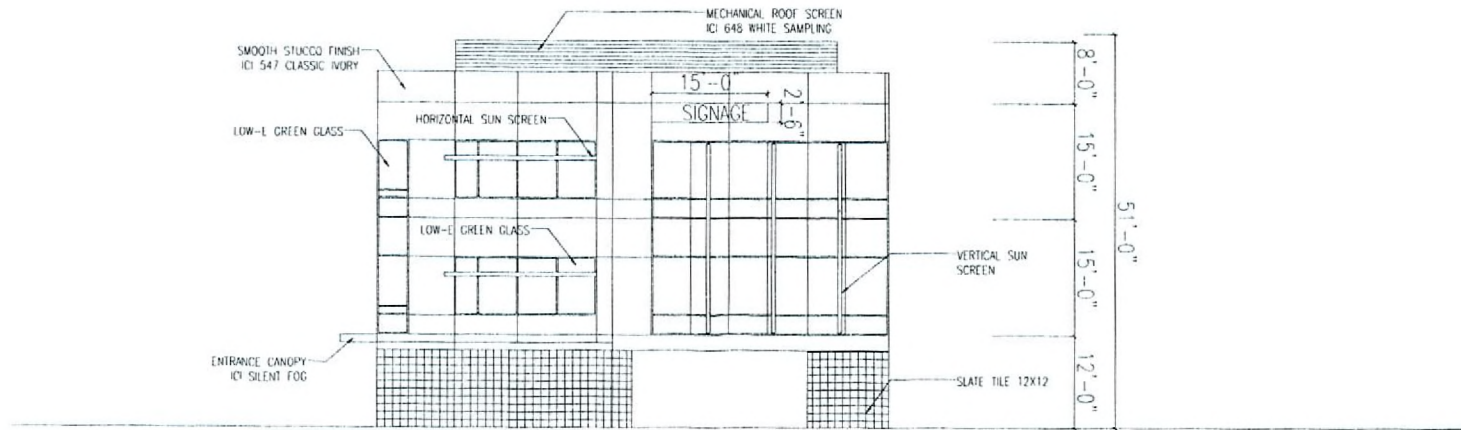

EAST ELEVATION

SCALE: 1/16"=1'-0"

RECEIVED
APR 27 2007

RECEIVED

APR 27 2007

VAR-21609

05/24/07 PC