



PLANNING & DEVELOPMENT DEPARTMENT

STATEMENT OF FINANCIAL INTEREST

Case Number: **SUP-23596** APN: 138-01-303-003

Name of Property Owner: Donna Delacruz

Name of Applicant: _____

Name of Representative: _____

To the best of your knowledge, does the Mayor or any member of the City Council or Planning Commission have any financial interest in this or any other property with the property owner, applicant, the property owner or applicant's general or limited partners, or an officer of their corporation or limited liability company?

Yes

No

If yes, please indicate the member of the City Council or Planning Commission who is involved and list the name(s) of the person or persons with whom the City Official holds an interest. Also list the Assessor's Parcel Number if the property in which the interest is held is different from the case parcel.

City Official: _____

Partner(s): _____

APN: _____

Signature of Property Owner: *Donna M Delacruz*


Print Name: Donna M. Delacruz


Subscribed and sworn before me


This 22 day of June, 2007

Nicole Forte

Notary Public in and for said County and State

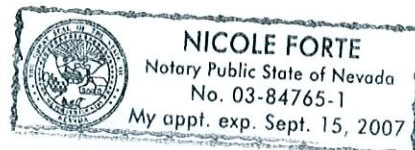

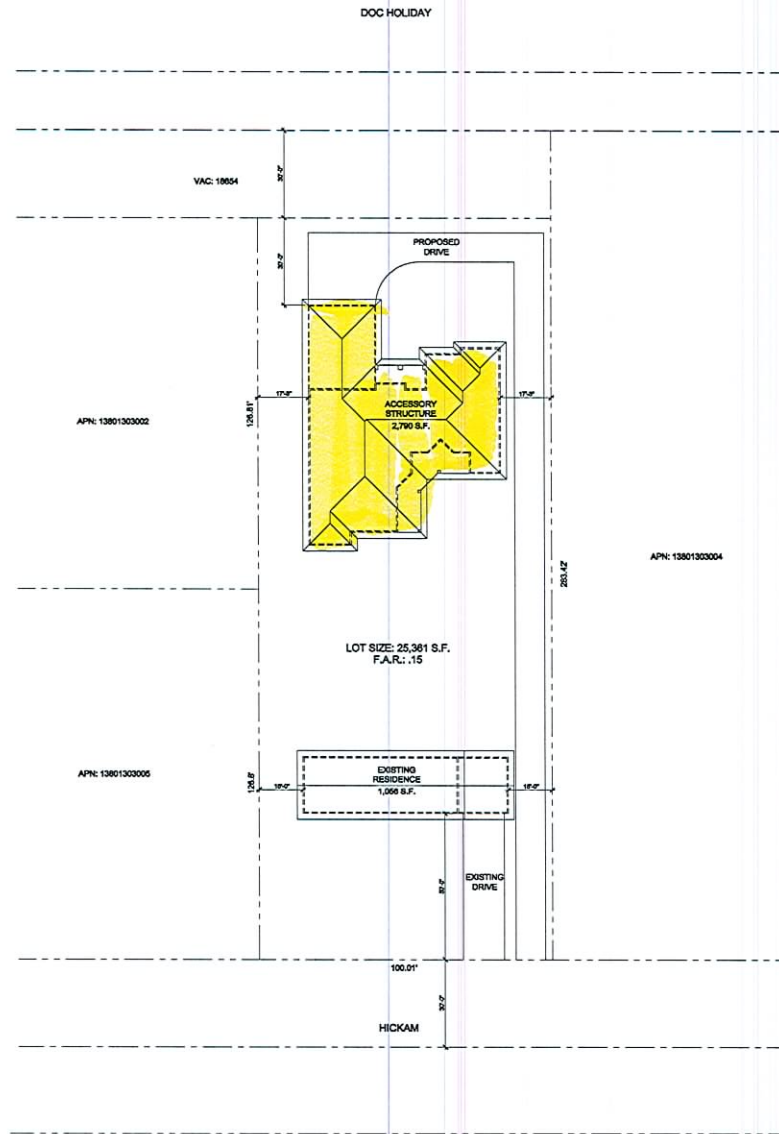

1 SITE PLAN
 CO. SCALE: 1"=20'-0" 

RECEIVED
 JUL 31 2007
SUP-23596
09/27/07 PC

A.
 Design
 Group
 LLC

3722 CAESARS CIRCLE
 LAS VEGAS, NEVADA 89120
 TELEPHONE: 702.658.2199
 FACSIMILE: 702.658.2110
 EMAIL: adesigngroup@aol.com
 WWW.ADESIGNGROUP.COM

DARRELL A. GARDNER
 ASSOCIATE AIA
 (LIC. NO. 134-P)
 ANGELA K. GARDNER
 AIA
 (LIC. NO. 130-P)

DELACRUZ
 ACCESSORY
 STRUCTURE


5413 HICKAM AVE.
 LAS VEGAS, NV 89130

SITE
 PLAN


ISSUED: DATE:
 SUBMITTAL 12 FEB 2007

PROJECT NO. 0700
 DRAWN BY: DARRELL A. GARDNER


CO. 1

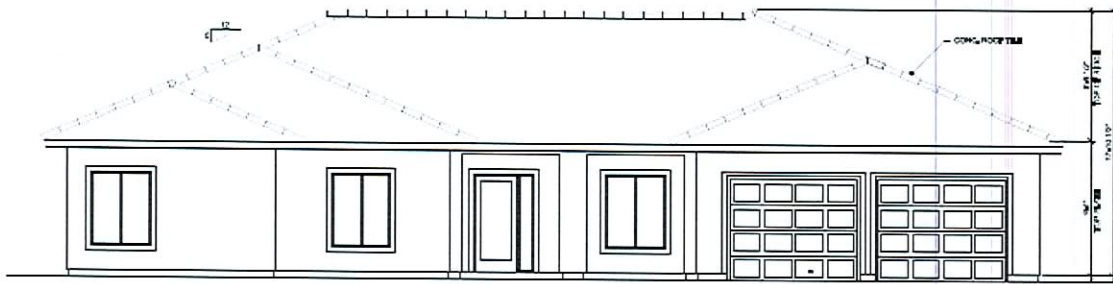


1 FRONT ELEVATION
 1/8" SCALE 11'-0" x 11'-0"

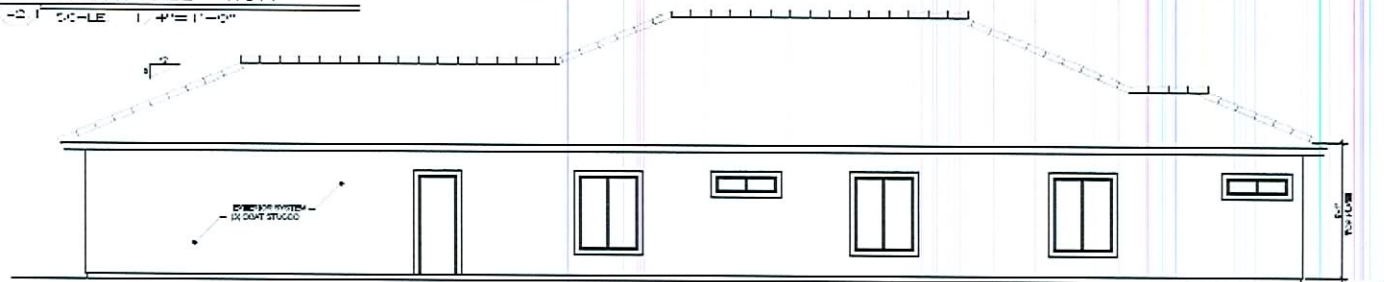

4 SIDE ELEVATION
 1/8" SCALE 11'-0" x 11'-0"

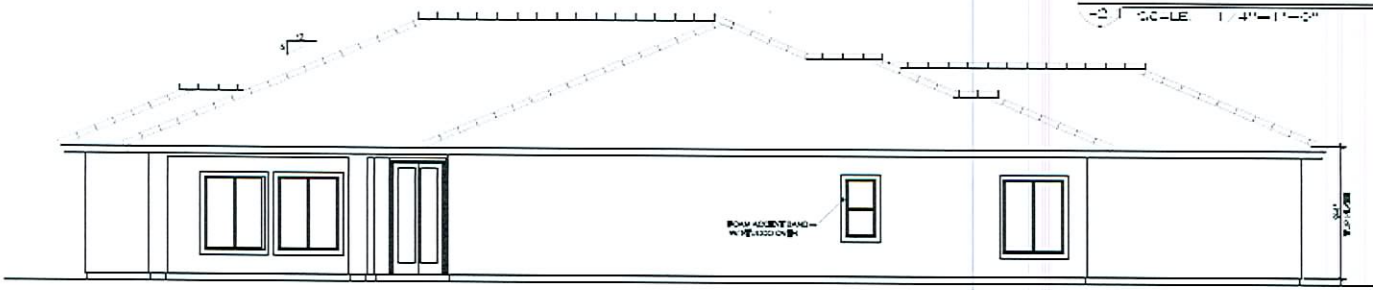

5 SIDE ELEVATION
 1/8" SCALE 11'-0" x 11'-0"

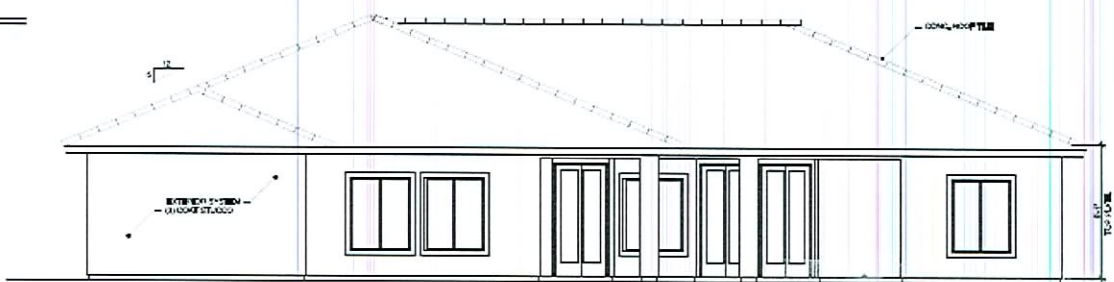

2 REAR ELEVATION
 1/8" SCALE 11'-0" x 11'-0"

A
Design
Group
 3722 CALIFORNIA CIRCLE
 LAS VEGAS, NEVADA 89120
 TELEPHONE: 702.966.1100
 FACSIMILE: 702.966.2110
 EMAIL: adesigngroup@aol.com
 WWW.ADESIGNGROUP.COM

DARRELL A. GARDNER
 ARCHITECT
 AIA
 REG. NO. 13647

ANGELA K. GARDNER
 ARCHITECT
 AIA
 REG. NO. 13647

DELAORUE
 ACCESSORY
 STRUCTURE

5413 HICKAM AVE.
 LAS VEGAS, NV 89130

EXTERIOR
 ELEVATIONS

DATE:	DATE:
12 FEB 07	12 FEB 07
DESIGNER:	DRAWN BY:
DARRELL A. GARDNER	DARRELL A. GARDNER

42.1

RECEIVED SUP-23596
 JUL 31 2007 09/27/07 PC

