


19-11x17"
 1-Color
 5.34 ACERS
 66,849 SQ STORES

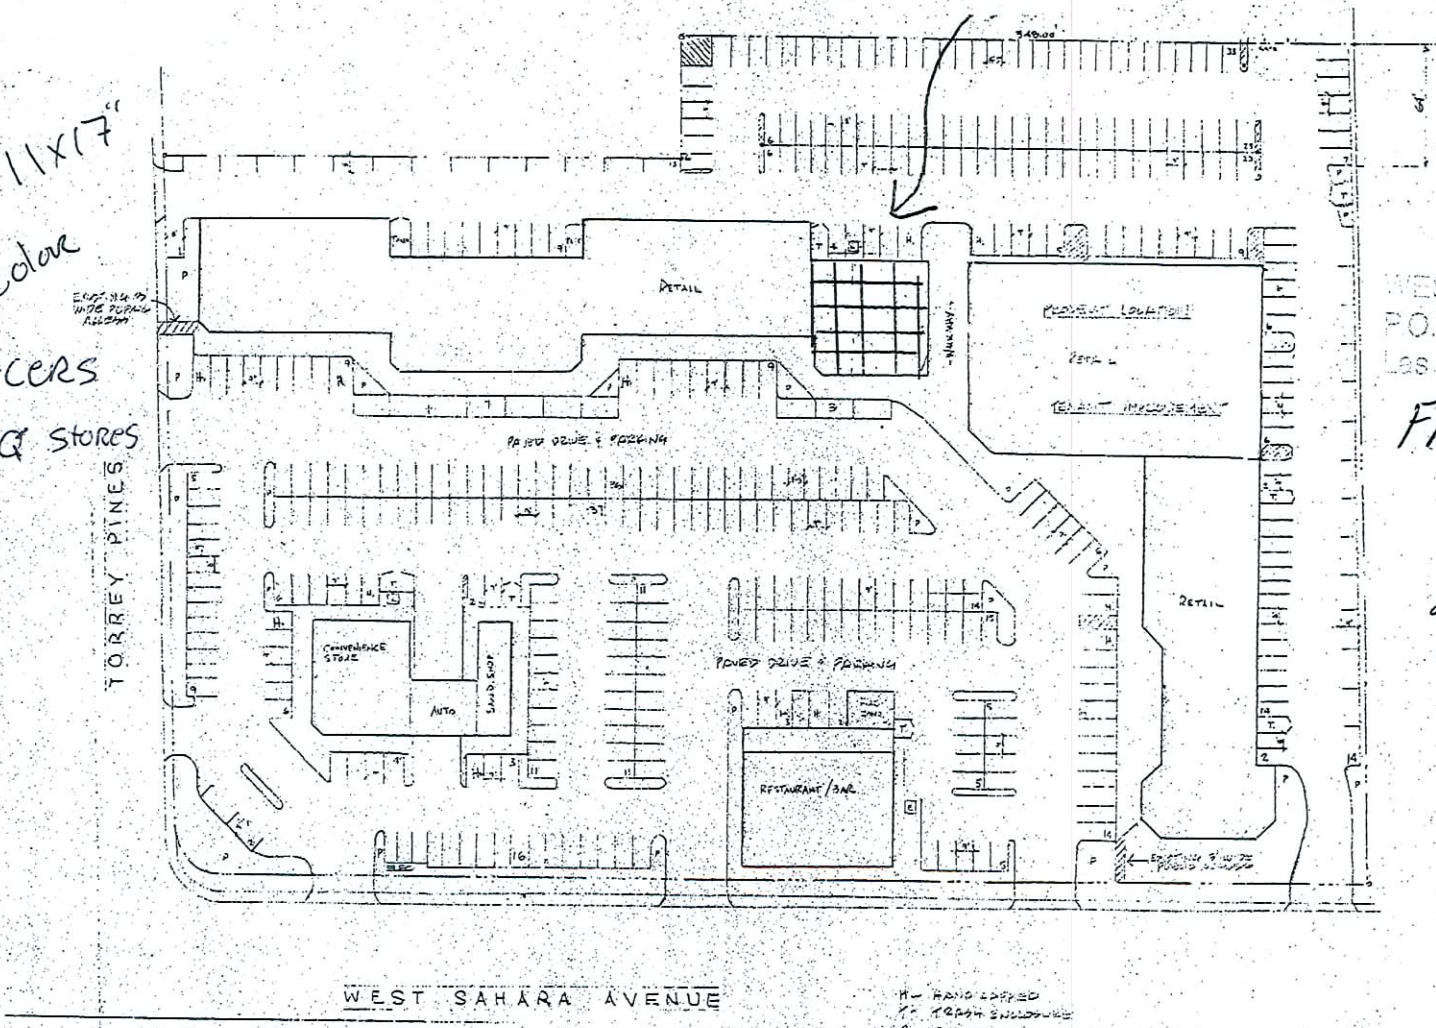

WEST SAHARA ASSOCIATES
 P.O. Box 28086
 Las Vegas, NV 89126-2086

FRED PARENT
 871-6871
 301' x 100' 26%
 100' COMACT 26%
 110' TOTAL
 217-7391 CELL

ATTENTION ATTORNEYS
 This site plan was made as a courtesy to the owners. The author of this site plan does not guarantee its accuracy. Any use of this information on this sheet does not make him/her an agent.

SITE PLAN

SCALE 1/8" = 1'-0"




WEST SAHARA TOWN PLAZA	
PROJECT NO. 24533	DATE: 10/25/07
SITE PLAN	
WEST SAHARA ASSOCIATES	

SUP-24533
 10/25/07 PC

RECEIVED
 SEP 11 2007

KID AROUND
FLOOR PLAN 6338 W. SAHARA AVE.

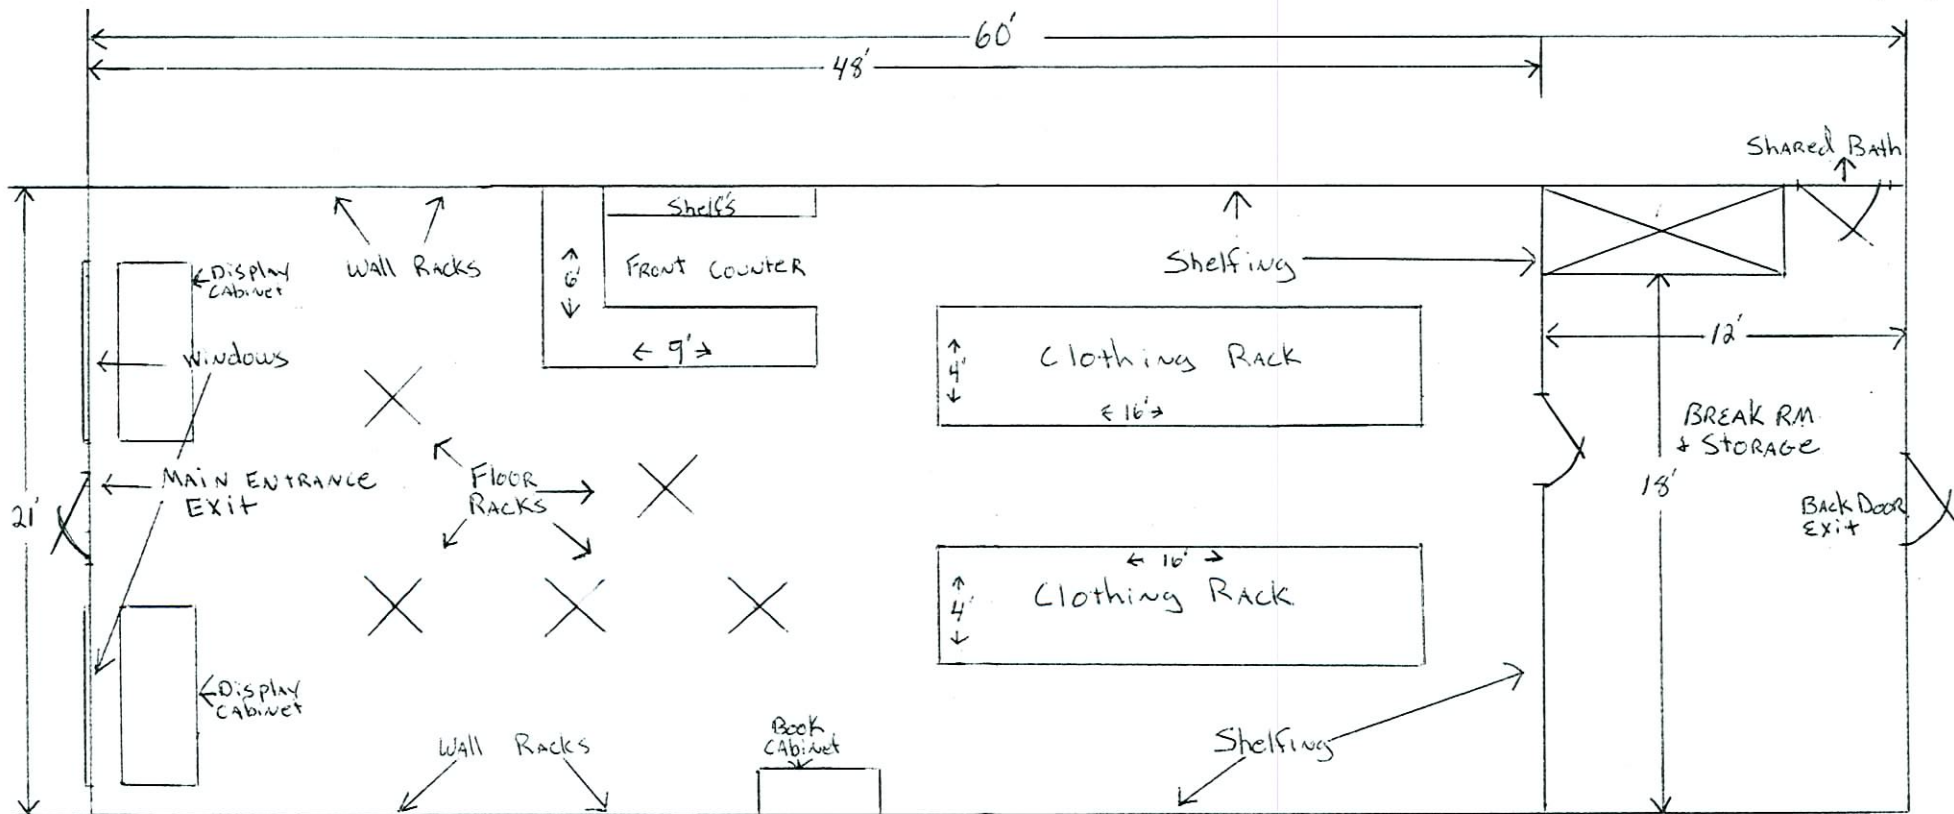

SUP-24533
10/25/07 PC

NORTH
1/4" = 1'

RECEIVED
SEP 11 2007