

REVISIONS

Δ Δ Δ Δ Δ

John Burke  
architect


RESTAURANT PAD  
for: Eagle Group, LLC  
2301 East Sahara  
City of Las Vegas Nevada

sheet no. A2  
date  
proj. no.  
drawn by  
chkd. by


| KEYNOTES               |
|------------------------|
| 1. EXISTING BUILDING   |
| 2. EXISTING BUILDING   |
| 3. EXISTING BUILDING   |
| 4. EXISTING BUILDING   |
| 5. EXISTING BUILDING   |
| 6. EXISTING BUILDING   |
| 7. EXISTING BUILDING   |
| 8. EXISTING BUILDING   |
| 9. EXISTING BUILDING   |
| 10. EXISTING BUILDING  |
| 11. EXISTING BUILDING  |
| 100. EXISTING BUILDING |


RECEIVED  
NOV 28 2007

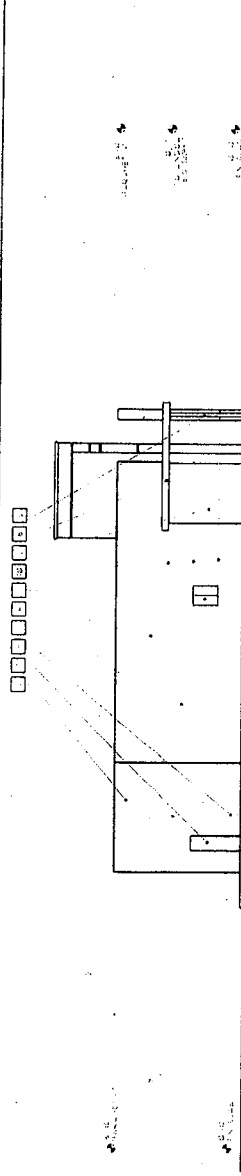


④ WEST ELEVATION

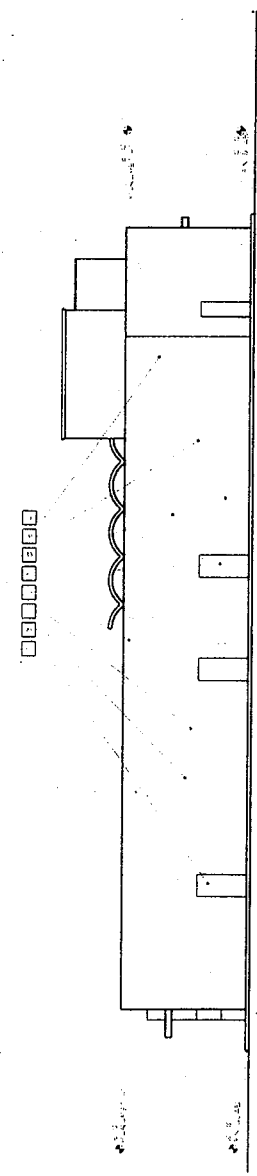

③ NORTH ELEVATION

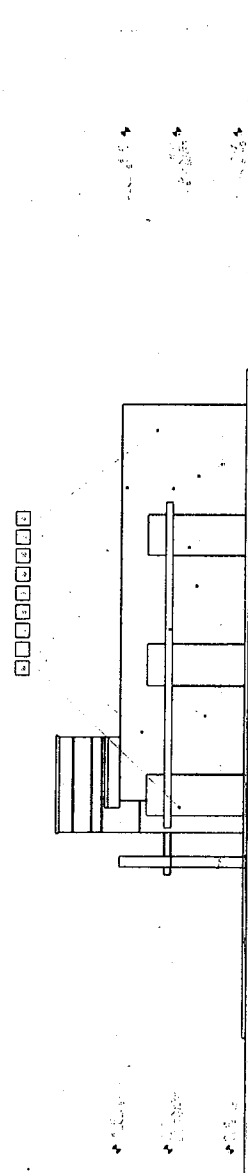


② EAST ELEVATION

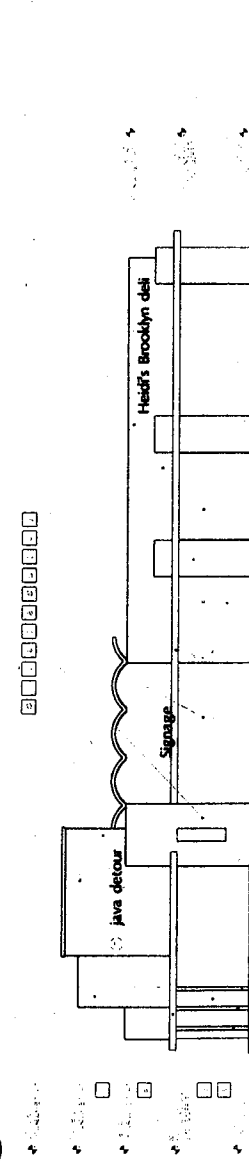

① SOUTH ELEVATION

SDR-23545  
VAR-23547  
REVISED  
11/29/07 PC

Submitted after final agenda  
Date 11.29.07 1c  
Item 30

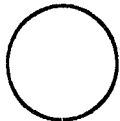

REVISIONS

DATE


John  
Quinn  
burtc, architect

RESTAURANT PAD  
2301 East Sahara  
For: Eagle Group, LLC  
City of Las Vegas  
Nevada

date  
proj. no.  
drawn by  
checked by

Sheet no. A2  
Submitted after final agenda  
Date 11/29/07 PC  
Item 30

RECEIVED  
NOV 28 2007

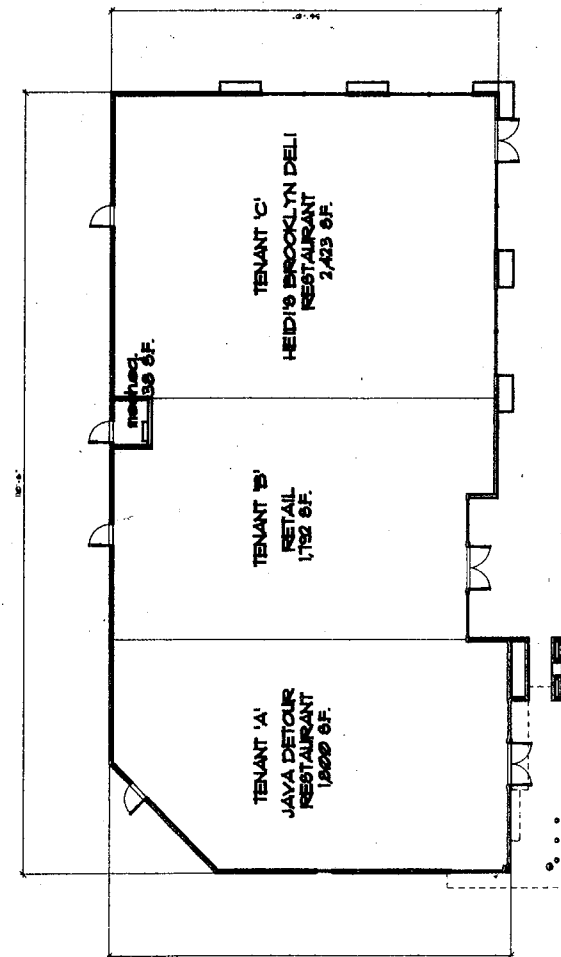

TOTAL SF: 6,053 SF

1 FLOOR PLAN  
SCALE: 1/8" = 1'-0"

SDR-23545

VAR-23547

REVISED

11/29/07 PC