


**SECOND FLOOR PLAN**  
SCALE: 3/32" = 1'-0"

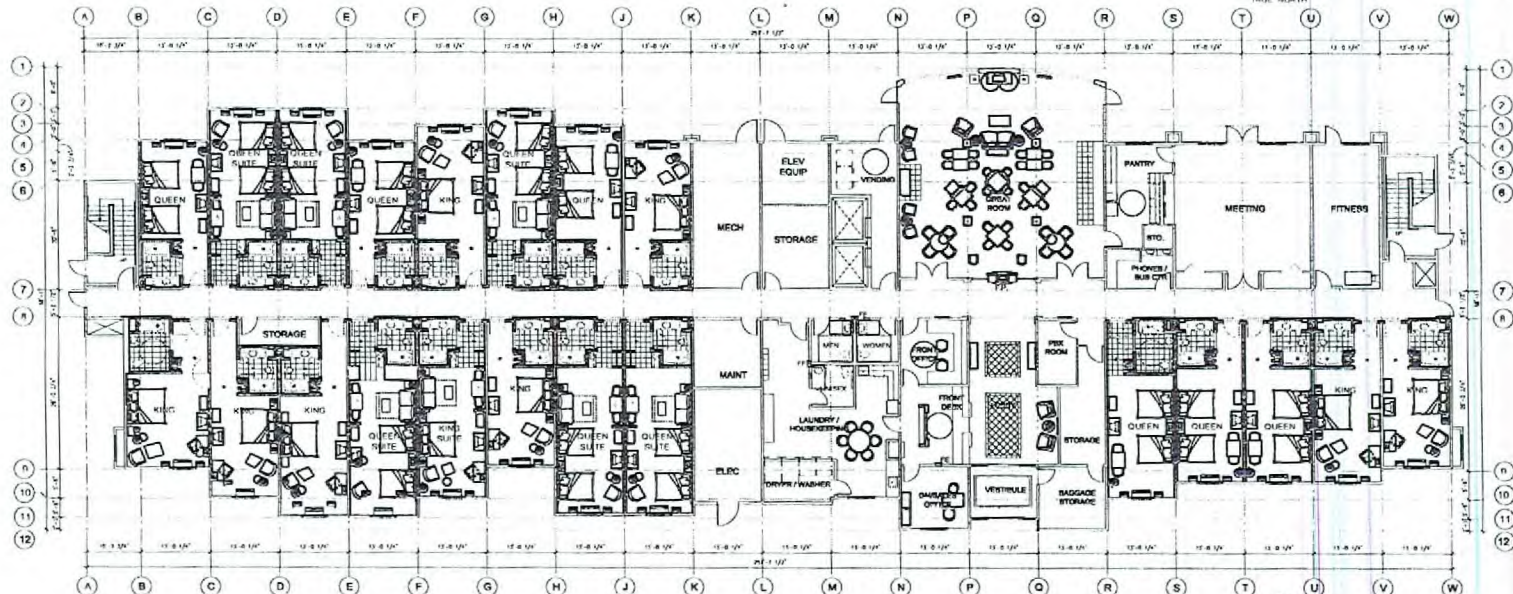

**FIRST FLOOR PLAN**  
SCALE: 3/32" = 1'-0"

**SUP-23106**  
**08/23/07 PC**

JUL 10 2007

PRELIMINARY  
NOT FOR CONSTRUCTION

**JK**  
JEFF PAWI OWSKI  
ARCHITECT  
1110 West Flamingo Avenue, Suite 400  
Las Vegas, Nevada 89102  
Phone (702) 281-1628  
Fax (702) 281-1621

THIS DOCUMENT IS THE PROPERTY OF JK ARCHITECTS AND IS TO BE USED ONLY FOR THE PROJECT AND SITE SPECIFICALLY IDENTIFIED HEREIN. IT IS NOT TO BE REPRODUCED, COPIED, OR TRANSMITTED IN ANY FORM OR BY ANY MEANS, ELECTRONIC OR MECHANICAL, INCLUDING PHOTOCOPYING, RECORDING, OR BY ANY INFORMATION STORAGE AND RETRIEVAL SYSTEM, WITHOUT THE WRITTEN PERMISSION OF JK ARCHITECTS. ANY UNAUTHORIZED USE OF THIS DOCUMENT IS STRICTLY PROHIBITED. THE USER OF THIS DOCUMENT SHALL BE RESPONSIBLE FOR OBTAINING ALL NECESSARY PERMITS AND APPROVALS FROM THE APPROPRIATE AGENCIES. JK ARCHITECTS SHALL NOT BE RESPONSIBLE FOR ANY CONSEQUENCES ARISING FROM THE USE OF THIS DOCUMENT.


**HOLIDAY  
INN EXPRESS  
& SUITES**

**LAS VEGAS,  
NEVADA**


PROJECT NO. 07-114  
DATE: 07/19/07  
DRAWN BY: JET

**FIRST AND  
SECOND  
FLOOR PLANS**

**A2.1**

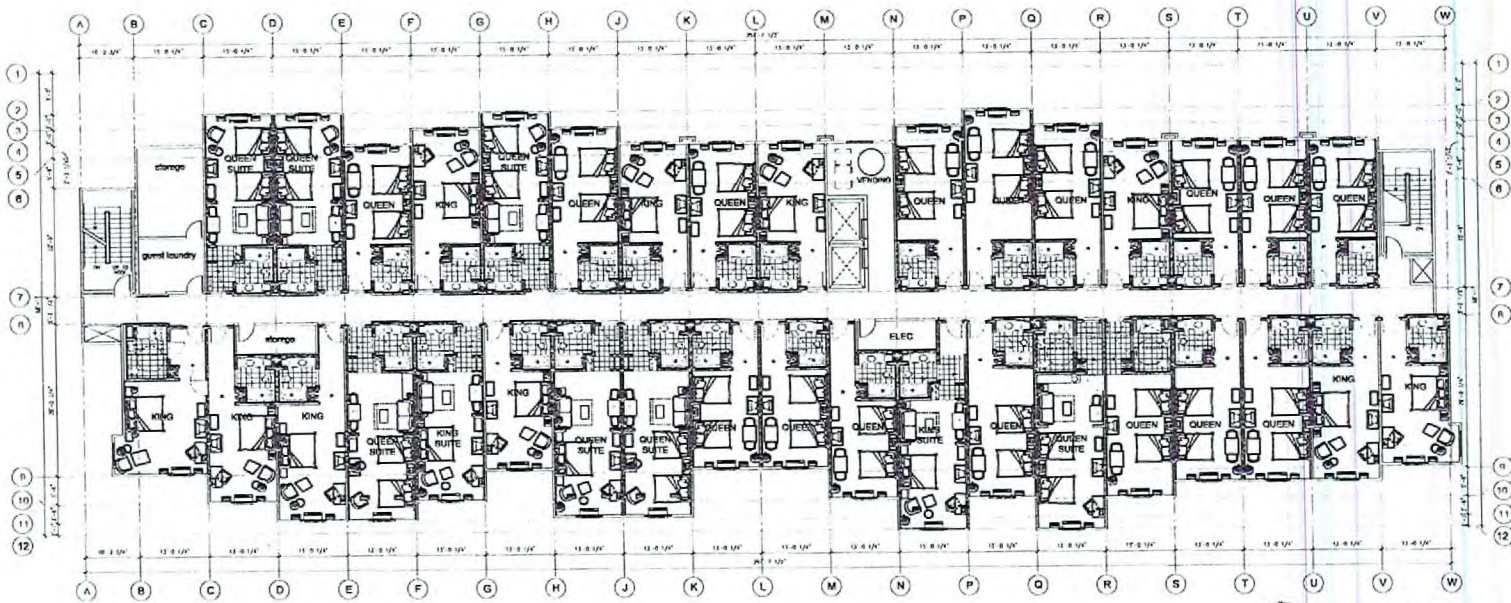


**FOURTH FLOOR PLAN**  
 SCALE: 3/8" = 1'-0"

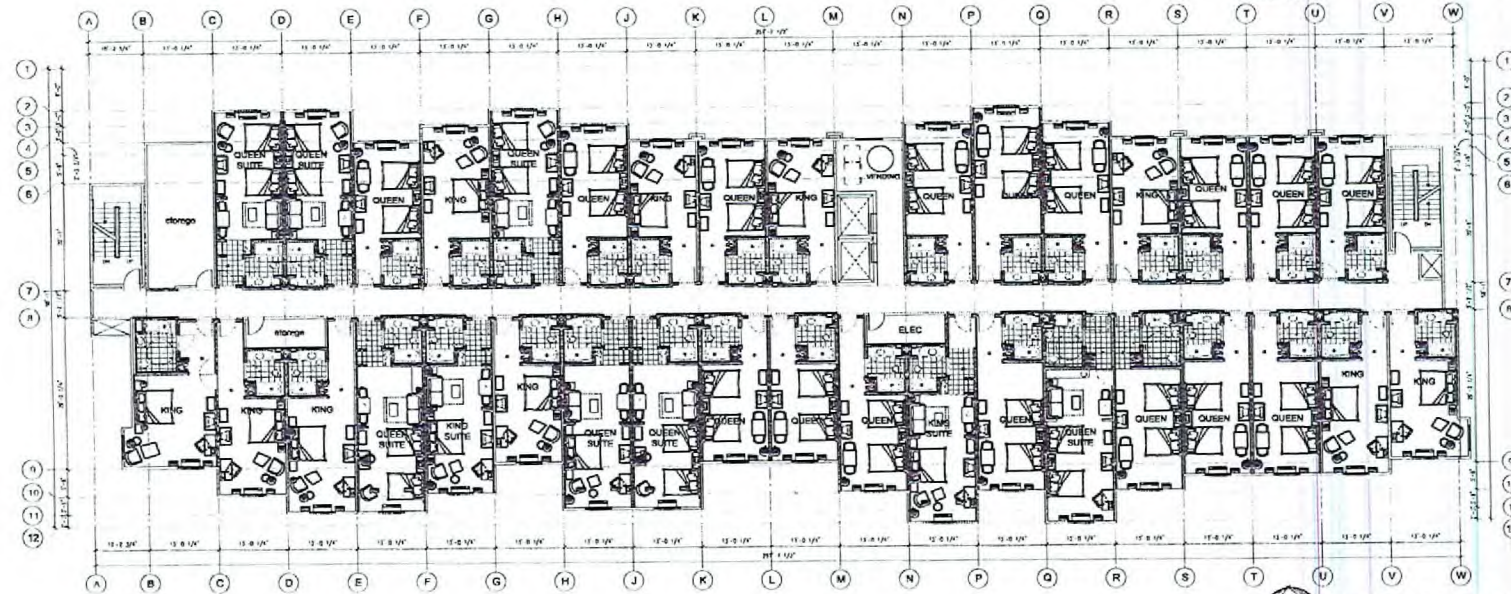


**THIRD FLOOR PLAN**  
 SCALE: 3/8" = 1'-0"

**SUP-23106**  
**08/23/07 PC**

JUL 10 2007

**PRELIMINARY**  
**NOT FOR CONSTRUCTION**

  
**JEFF PAWLOWSKI**  
**ARCHITECT**  
 1705 West Flamingo Road, Suite 100  
 Las Vegas, Nevada 89119  
 Phone: (702) 253-1000  
 Fax: (702) 253-1001

THE ARCHITECT'S RESPONSIBILITY IS LIMITED TO THE DESIGN AND CONSTRUCTION OF THE BUILDING AS SHOWN ON THESE PLANS. THE ARCHITECT DOES NOT GUARANTEE THE ACCURACY OF THE INFORMATION PROVIDED BY OTHER PROFESSIONALS OR THE ADEQUACY OF THE INFORMATION PROVIDED BY THE CLIENT. THE ARCHITECT SHALL NOT BE RESPONSIBLE FOR THE DESIGN OR CONSTRUCTION OF ANY OTHER WORK SHOWN ON THESE PLANS. 

**HOLIDAY**  
**INN EXPRESS**  
**& SUITES**  
  
**LAS VEGAS,**  
**NEVADA**

NO.	DATE	DESCRIPTION
01	07-11-07	ISSUED FOR PERMIT
02	07-17-07	ISSUED FOR PERMIT
03	07-17-07	ISSUED FOR PERMIT

**THIRD AND**  
**FOURTH**  
**FLOOR PLANS**

**A2.2**


ALL RIGHTS RESERVED. NO PART OF THIS DOCUMENT MAY BE REPRODUCED OR TRANSMITTED IN ANY FORM OR BY ANY MEANS, ELECTRONIC OR MECHANICAL, WITHOUT PERMISSION IN WRITING FROM THE ARCHITECT. THE ARCHITECT'S LIABILITY IS LIMITED TO THE DESIGN AND CONSTRUCTION OF THE BUILDING AS SHOWN ON THESE PLANS. THE ARCHITECT DOES NOT GUARANTEE THE ACCURACY OF THE INFORMATION PROVIDED BY OTHER PROFESSIONALS OR THE ADEQUACY OF THE INFORMATION PROVIDED BY THE CLIENT. THE ARCHITECT SHALL NOT BE RESPONSIBLE FOR THE DESIGN OR CONSTRUCTION OF ANY OTHER WORK SHOWN ON THESE PLANS. 



**SOUTH ELEVATION**  
SCALE: 1/8" = 1'-0"



**NORTH ELEVATION**  
SCALE: 1/8" = 1'-0"

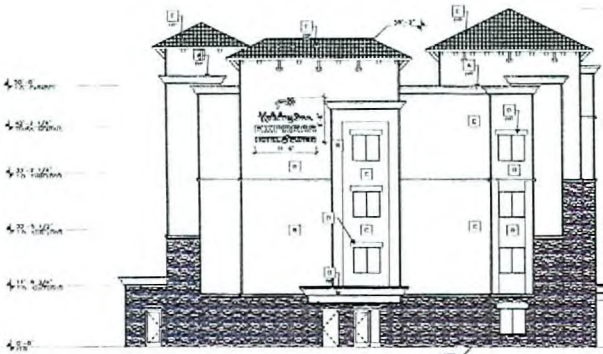

**WEST ELEVATION**  
SCALE: 1/8" = 1'-0"

- [A] BRICK VENEER SW 8128
- [B] BRICK VENEER SW 8128
- [C] BRICK VENEER SW 8128
**EAST ELEVATION**  
SCALE: 1/8" = 1'-0"

**PRELIMINARY  
NOT FOR CONSTRUCTION**

**OK**  
JEFF DAVIS ARCHITECT  
1111 West Broadway Blvd. Suite 100  
Las Vegas, NV 89102  
Phone: (702) 251-1000  
Fax: (702) 251-1001

**HOLIDAY  
INN EXPRESS  
& SUITES**

**LAS VEGAS,  
NEVADA**

DATE: 07/10/07  
BY: JDD/MLD  
CHECKED BY: JDD

**ELEVATIONS**

**A3.1**

**SUP-23106  
08/23/07 PC**

JUL 10 2007

NOT FOR CONSTRUCTION  
PRELIMINARY

**pk**  
JEFF PAWLOWSKI  
ARCHITECT  
1000 W. MOUNTAIN VIEW  
SUITE 100  
LAS VEGAS, NV 89102  
TEL: 702.735.1471

THIS DOCUMENT IS THE PROPERTY OF THE ARCHITECT AND IS TO BE USED ONLY FOR THE PROJECT AND SITE SPECIFICALLY IDENTIFIED HEREIN. IT IS NOT TO BE REPRODUCED, COPIED, REPRODUCED, OR TRANSMITTED IN ANY FORM OR BY ANY MEANS, ELECTRONIC OR MECHANICAL, INCLUDING PHOTOCOPYING, RECORDING, OR BY ANY INFORMATION STORAGE AND RETRIEVAL SYSTEM, WITHOUT THE WRITTEN PERMISSION OF THE ARCHITECT. THE ARCHITECT ASSUMES NO LIABILITY FOR ANY DAMAGE OR INJURY TO PERSONS OR PROPERTY, OR FOR ANY CONSEQUENCES ARISING FROM THE USE OF THIS DOCUMENT, OR FOR ANY ERRORS OR OMISSIONS THEREIN. THE ARCHITECT'S LIABILITY IS LIMITED TO THE PROFESSIONAL SERVICES PROVIDED BY THE ARCHITECT.

HOLIDAY  
INN EXPRESS  
& SUITES

LAS VEGAS,  
NEVADA

DATE: 08/23/07  
DRAWN BY: J.P.

PROJECT NO: 08/23/07  
DATE: 08/23/07  
DRAWN BY: J.P.

ARCHITECT  
ELEVATIONS


SCALE: AS SHOWN  
A3.1

JUL 10 2007

SUP-23106  
08/23/07 PC



SOUTH ELEVATION  
SCALE: 3/32" = 1'-0"

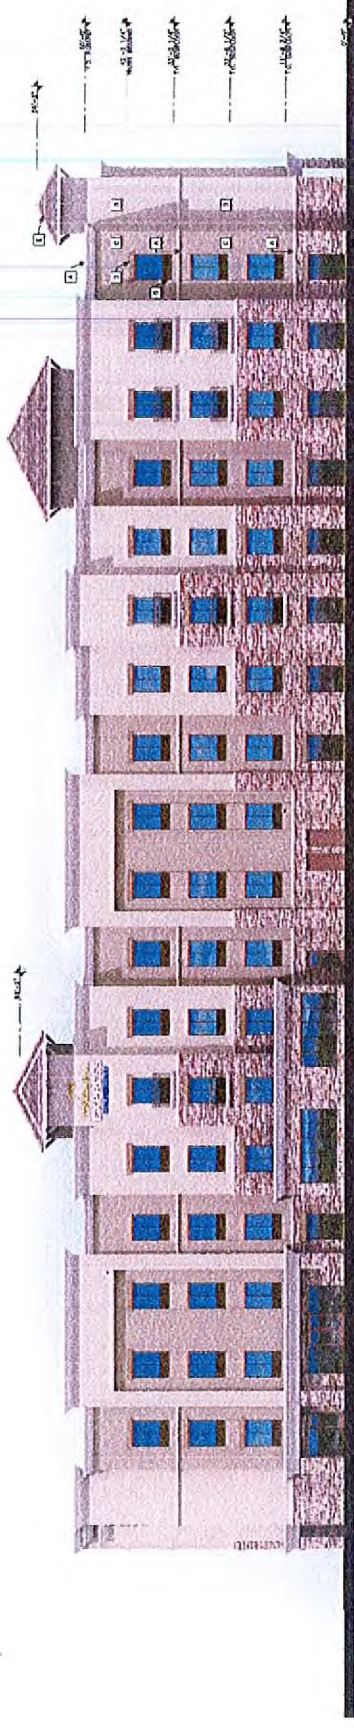

NORTH ELEVATION  
SCALE: 3/32" = 1'-0"



EAST ELEVATION  
SCALE: 3/32" = 1'-0"

WEST ELEVATION  
SCALE: 3/32" = 1'-0"

- F. 100% FINISH
- E. 100% FINISH
- D. 100% FINISH
- C. 100% FINISH
- B. 100% FINISH
- A. 100% FINISH