

309 7590



PLANNING & DEVELOPMENT DEPARTMENT

STATEMENT OF FINANCIAL INTEREST

Case Number: EOT-24402 APN: 125-17-301-006

Name of Property Owner: Farm & 195 LLC

Name of Applicant: Greenstreet Properties

Name of Representative: VTN Nevada

To the best of your knowledge, does the Mayor or any member of the City Council or Planning commission have any financial interest in this or any other property with the property owner, applicant, the property owner or applicant's general or limited partners, or an officer of their corporation or limited liability company?

☐ Yes

☒ No

If yes, please indicate the member of the City Council or Planning Commission who is involved and list the names(s) of the person or persons with whom the city Official holds an interest. Also list the Assessor's Parcel Number if the property in which the interest is held is different from the case parcel.

City Official: _____

Partner(s) _____

APN: _____

Signature of Property Owner: _____


Print Name: STAN WASSERKRIEG


Subscribed and sworn before me

This 4th day of SEPT, 20 07

Carole A. Willard

Notary Public in and for said County and State

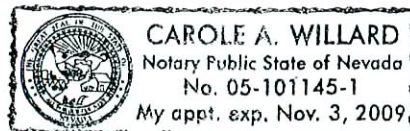

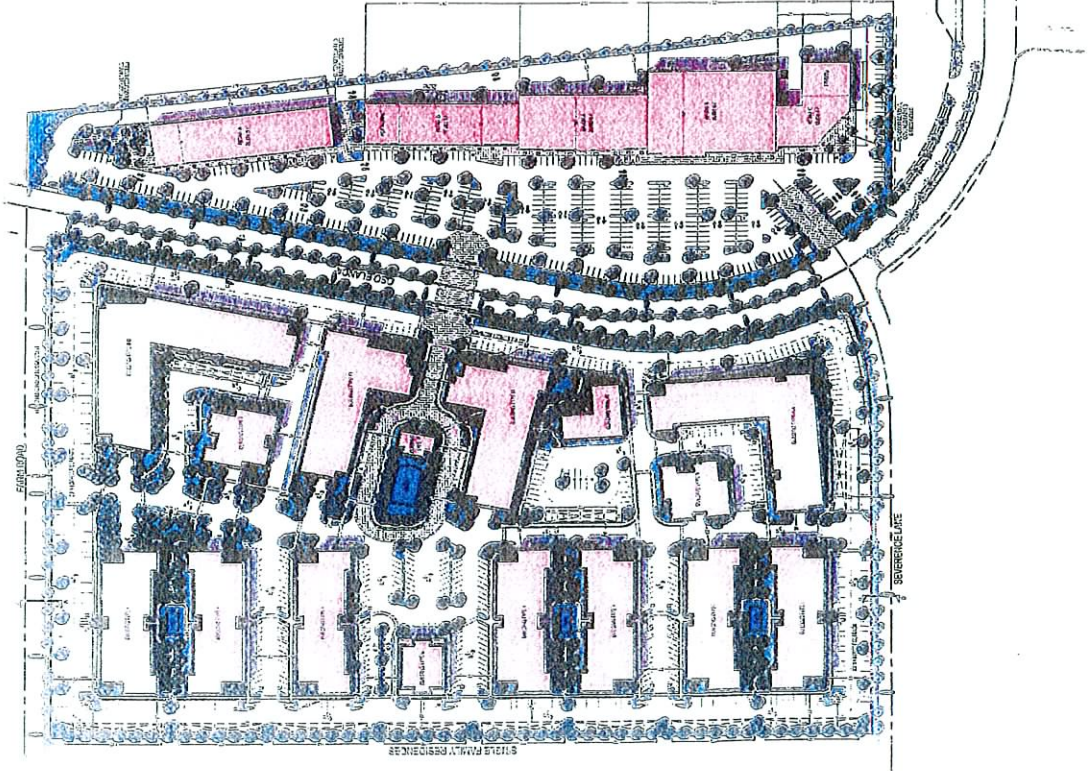[illegible]

Site Data Component	Parameter	Value	Unit	Notes
Geological Data	Soil Type	Clay		
	Rock Type	Granite		
	Stratigraphic Unit	Unit 1		
	Bedrock Depth	10	m	
	Soil Moisture	15	%	
	Soil pH	6.5		
	Soil Temperature	20	°C	
	Soil Conductivity	100	µS/cm	
	Soil Permeability	0.1	mD	
	Soil Porosity	0.4		
Hydrological Data	Stream Discharge	100	m³/s	
	Stream Velocity	0.5	m/s	
	Stream Temperature	15	°C	
	Stream Conductivity	100	µS/cm	
	Stream pH	6.5		
	Stream Turbidity	10	NTU	
	Stream Dissolved Oxygen	10	mg/L	
	Stream Total Dissolved Solids	100	mg/L	
	Stream Total Suspended Solids	100	mg/L	
	Stream Total Phosphorus	10	µg/L	
Atmospheric Data	Air Temperature	20	°C	
	Air Humidity	60	%	
	Air Pressure	1013	hPa	
	Air Wind Speed	10	m/s	
	Air Wind Direction	100	°	
	Air Particulate Matter	10	µg/m³	
	Air Ozone	10	ppb	
	Air Nitrogen Dioxide	10	ppb	
	Air Sulfur Dioxide	10	ppb	
	Air Carbon Monoxide	10	ppb	
Biological Data	Plant Species	10		
	Animal Species	10		
	Fungal Species	10		
	Bacterial Species	10		
	Fungal Biomass	10	g/m²	
	Bacterial Biomass	10	g/m²	
	Fungal Diversity	10		
	Bacterial Diversity	10		
	Fungal Abundance	10		
	Bacterial Abundance	10		

2' Fire Truck Turning Radius
N.T.G.

4 CMU Wall
N.T.B.

SEP 05 2007


THE CANADIAN AIRWAYS LTD. IS HERE, NEWADA

EOT-24403
EOT-24401


EOT-24402
10/17/07 CC

Conceptual Site Plan : Sheet 1110
05-0003 : Project Number
06-22-05 : Date



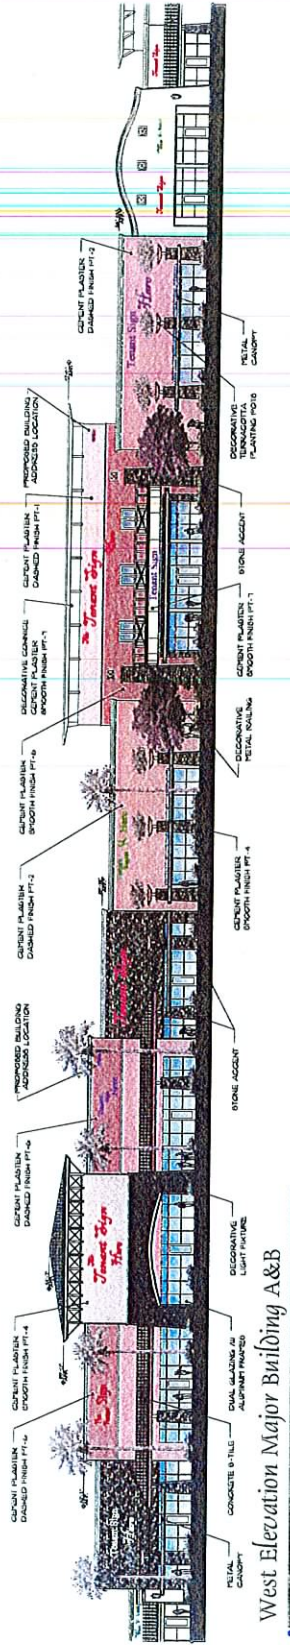

West Elevation Major Building A&B
Scale: 1/8" = 1'-0"

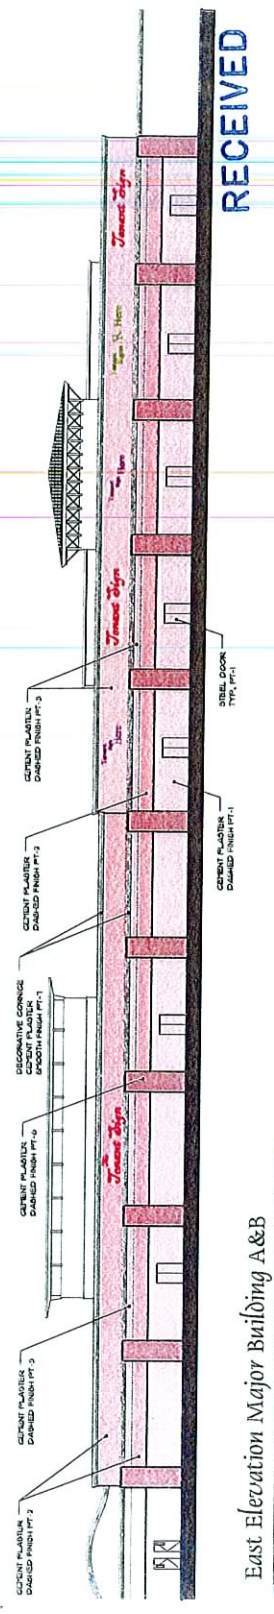


East Elevation Major Building A&B
Scale: 1/8" = 1'-0"

RECEIVED
SEP 05 2007



Partial North Elevation Major Building A&B
Scale: 1/8" = 1'-0"

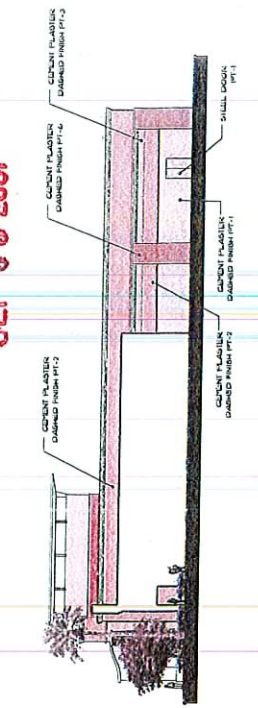

Partial South Elevation Major Building A&B
Scale: 1/8" = 1'-0"

- Color Legend
- (PT-1) FRAZEE 7752W OAKBLUFF
 - (PT-2) FRAZEE 7754M SAFARI TAN
 - (PT-3) FRAZEE 7755D TANNERY
 - (PT-4) FRAZEE 8174M FENLAND
 - (PT-5) FRAZEE 8340D TUSCON CLAY
 - (PT-6) FRAZEE 8345D WESTERN CEDAR
 - (PT-7) FRAZEE 00F WHITE
 - MONIER CONCRETE TILE WASHED GOLD


Inigo Architecture, Inc.

Farm Road and U.S. 95 Retail Center
 Savannah, Georgia


EOT-24401
 EOT-24402
 10/17/07 CC
 EOT-24403

June 24, 2005
 LA Vigne, Savannah


1003 SP-2773

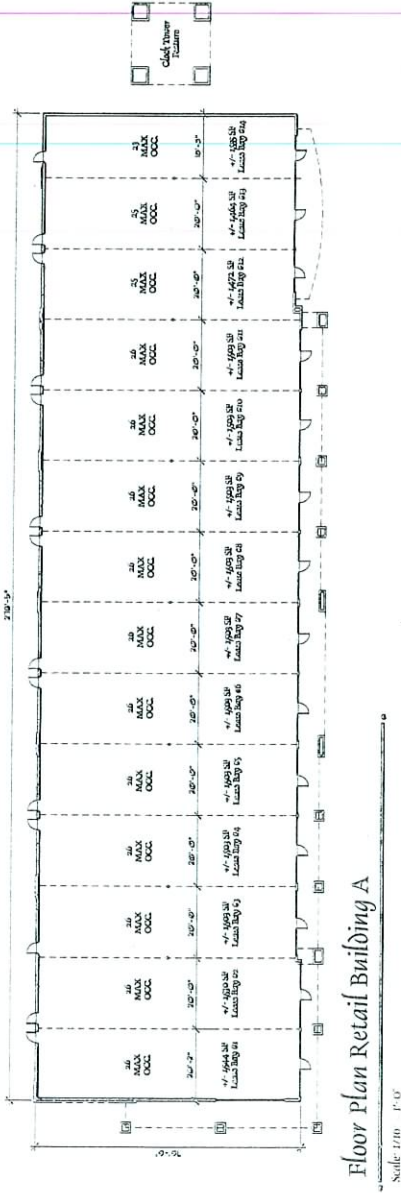

Floor Plan Retail Building A

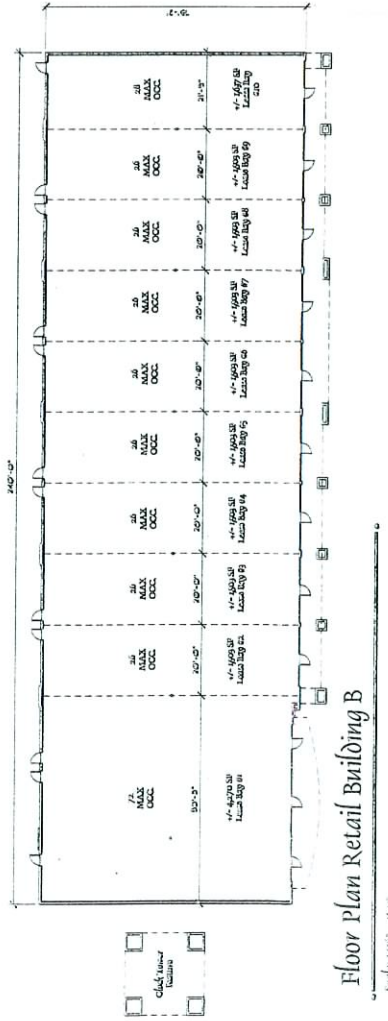

Floor Plan Retail Building B

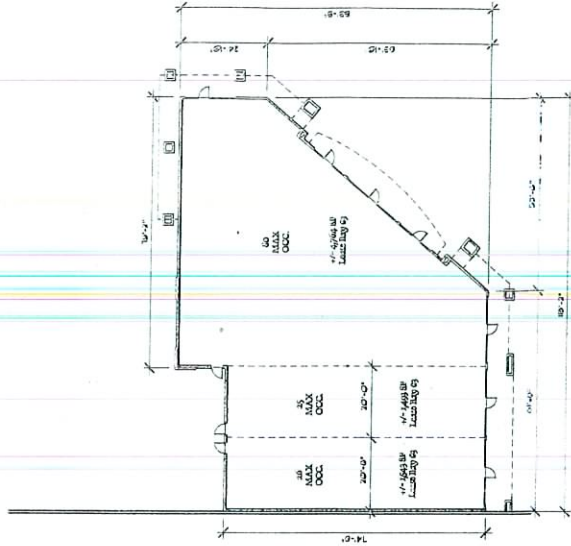


Floor Plan Retail Building C

RECEIVED

SEP 05 2007

Indigo Architecture, Inc.

 

July 14, 2005

Las Vegas, Nevada

Doc: 24403-24402-10/17/07 CC

SEP 05 2007

RECEIVED

SEP 05 2007

RECEIVED

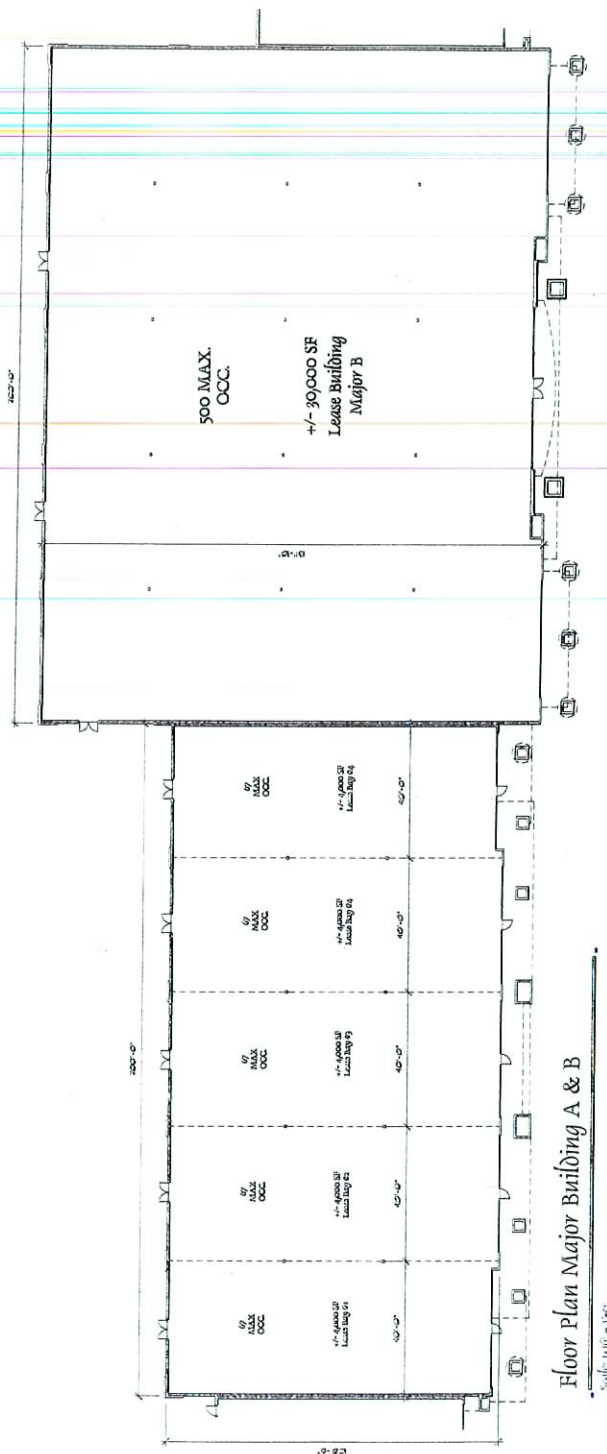

Floor Plan Major Building A & B

RECEIVED

SEP 05 2002

Farm Road and U.S. 95 Retail Center

Advanced Technology

EOT-24401

FOT-24402

10/17/07 CC


EOT-24403

June 24, 2005

Los Angeles, California


Indigo Architecture, Inc.

1000

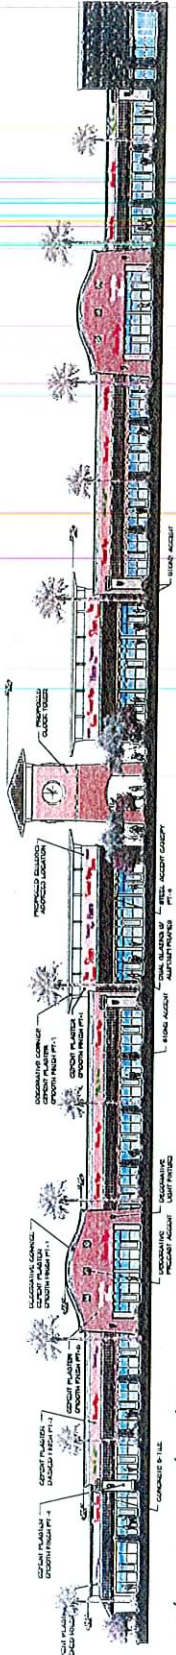


West Elevation Retail Building A&B

Scale 1" = 20'-0"

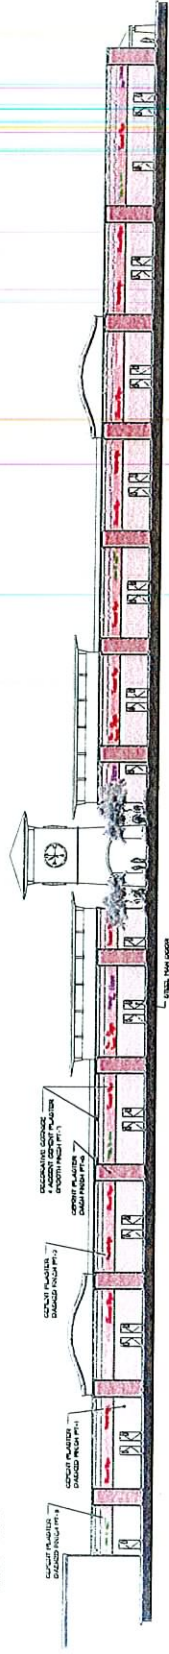

East Elevation Retail Building A&B

Scale 1" = 20'-0"

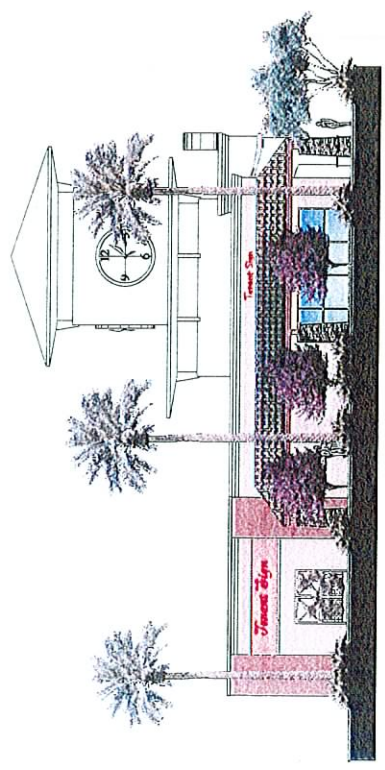

North Elevation Retail Building A&B

Scale 1/8" = 1'-0"

- (PT-1) FRAZEE 7752W OAKBLUFF
- (PT-2) FRAZEE 7754M SAFARI TAN
- (PT-3) FRAZEE 7755D TANNERY
- (PT-4) FRAZEE 8174M PENLAND
- (PT-5) FRAZEE 8264D TUCSON CLAY
- (PT-6) FRAZEE 8345D WESTERN CEDAR
- (PT-7) FRAZEE OFF WHITE
- MUNIER CONCRETE TILE WASHED GOLD

Color Legend

RECEIVED
SEP 05 2007

10/17/07 CC

EOT-24401

EOT-24402

EOT-24403

Farm Road and U.S. 95 Retail Center

Submittal Design

© Copyright 2007, Architecture, Inc.

June 24, 2005

LA 2405-0000

Intigo Architecture, Inc.

Doc: JAW-2772

