

RECEIVED  
 SEP 18 2007



NOTE:  
 ALL SIDEWALK CROSS SLOPES NOT TO EXCEED 2.0%

SHEET TITLE  
**SITE DEVELOPMENT PLAN**  
 Project No. 0100


PROJECT TITLE  
**George Romanian Orthodox Church**  
 Las Vegas, Nevada

**Cary Carlson & Associates**  
**ARCHITECT**  
 Las Vegas, NV  
 Telephone: 702-893-0837

DRAWING DATE:  
 06/15/2004  
 DRAWN BY:  
 LUS

SHEET NO.  
**SD1.1**

**EOT-24578-11-07-07 CC**

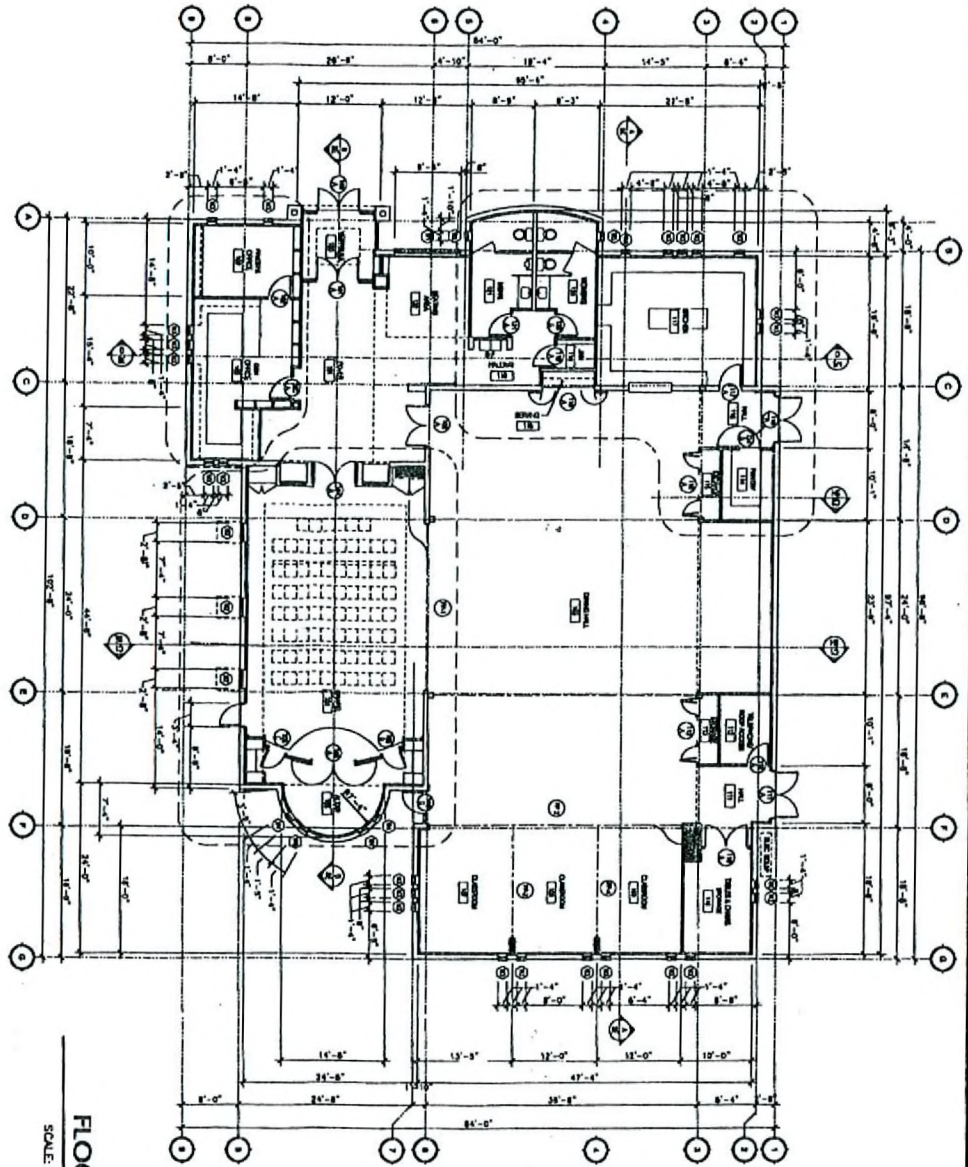


FLOOR PLAN  
SCALE: 1/8" = 1'-0"

FOI-24578  
11-07-07 CC


RECEIVED  
SEP 19 2007

A11	Gary Carlson & Associates <b>ARCHITECT</b> Telephone: 702 878-0627 Las Vegas, NV	PROJECT TITLE	SHEET TITLE	CERTIFICATION:	REVISIONS: _____ _____ _____
		St. George Roman/ian Orthodox Church Las Vegas, Nevada	FLOOR PLAN		
			Project No.		



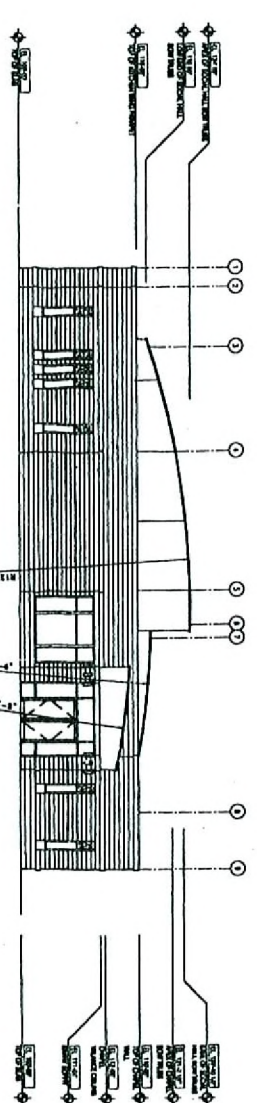

WEST ELEVATION  
SCALE: 1/8" = 1'-0"

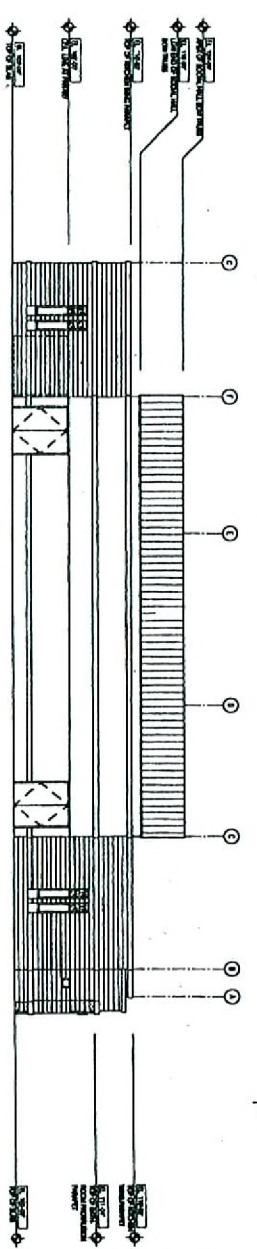

NORTH ELEVATION  
SCALE: 3/8" = 1'-0"



FOT-24578  
11-07-07 CC

RECEIVED  
SEP 19 2007

SHEET NO. A2.1	DRAWING DATE 08/07/2007 DRAWN BY JUL CHECKED BY	Gary Carlson & Associates <b>ARCHITECT</b> Telephone: (702) 878-0527 Las Vegas, NV	PROJECT TITLE <b>St. George Romanian          Orthodox Church</b> Las Vegas, Nevada	SHEET TITLE <b>BUILDING ELEVATIONS</b>	CERTIFICATION:	RECORDS:
		Project No.		Project No.	Project No.	Project No.