


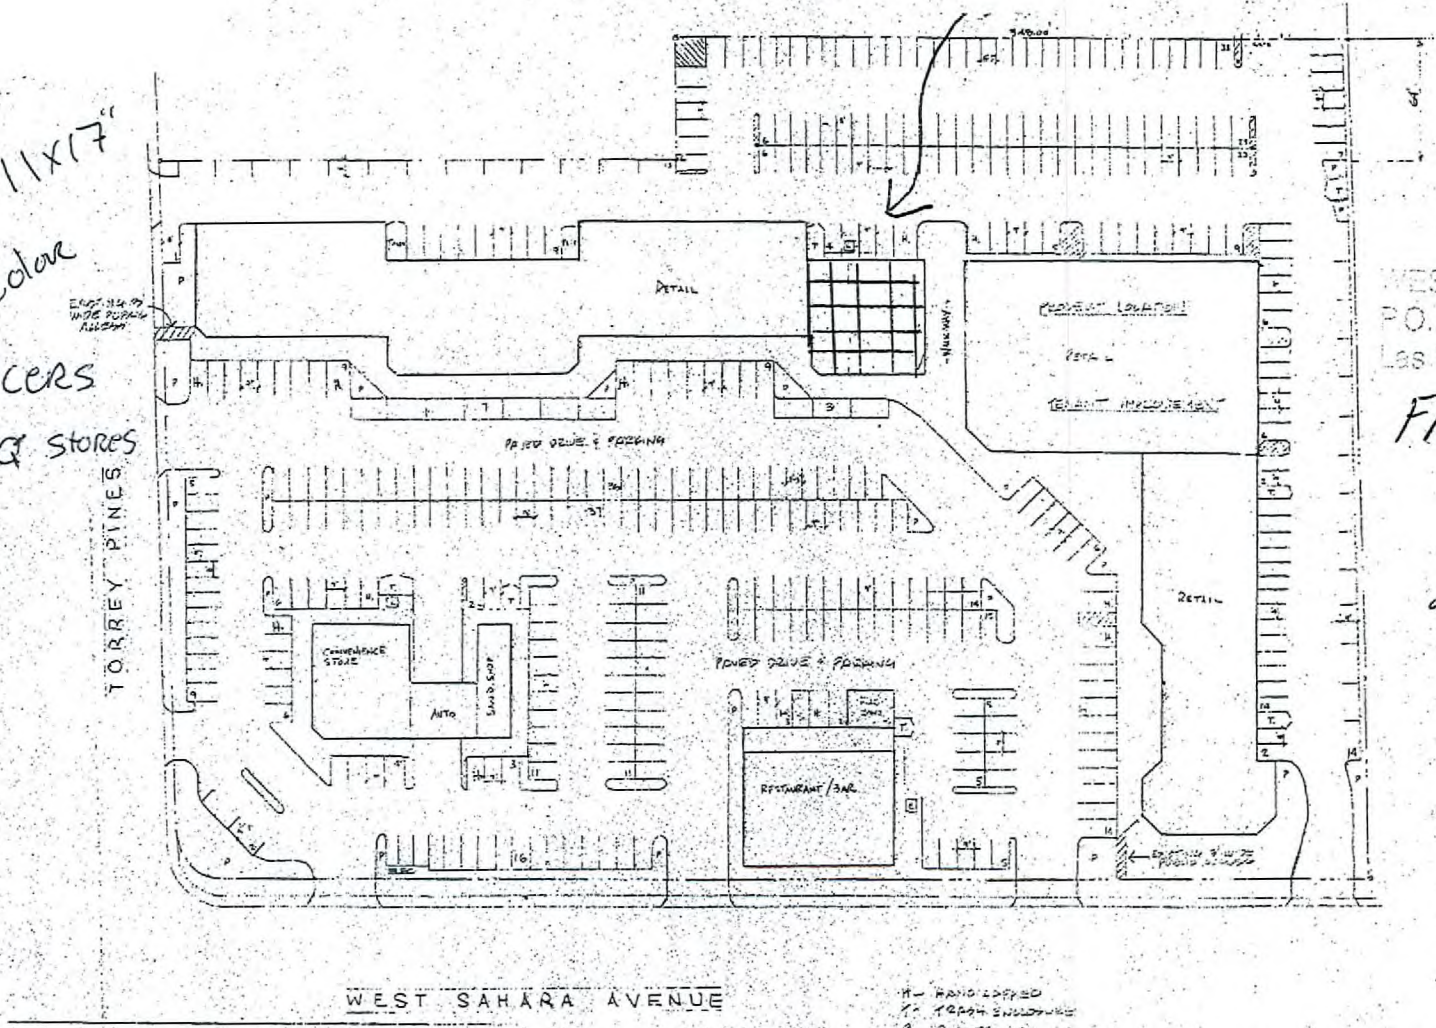

19-11x17"  
 1-color  
 5.34 Acres  
 66,848 SQ STORES



WEST SAHARA ASSOCIATES  
 P.O. Box 28086  
 Las Vegas, NV 89120-2086

**FRED PARENT**  
 871-6871  
 381 9' HOOD 25%  
 100 CONTACT 14%  
 342 TOTAL  
 217-7391 CELL

H - HANDICAPPED  
 P - PARKING SIGN  
 R - RAMP

ATTENTION ATTORNEY  
 This Site Plan was made as a courtesy to the owners. The author of this Site Plan does not guarantee its accuracy. Any other information on this sheet does not under his/her own risk.

SITE PLAN

SCALE 1/4" = 30'-0"




WEST SAHARA TOWN PLAZA	
DATE: 10/25/07	DESIGNED BY: [blank]
SITE PLAN	
WEST SAHARA ASSOCIATES	

**SUP-24533**  
**10/25/07 PC**

**RECEIVED**  
**SEP 11 2007**

KID AROUND  
 FLOOR PLAN 6338 W. SAHARA AVE.

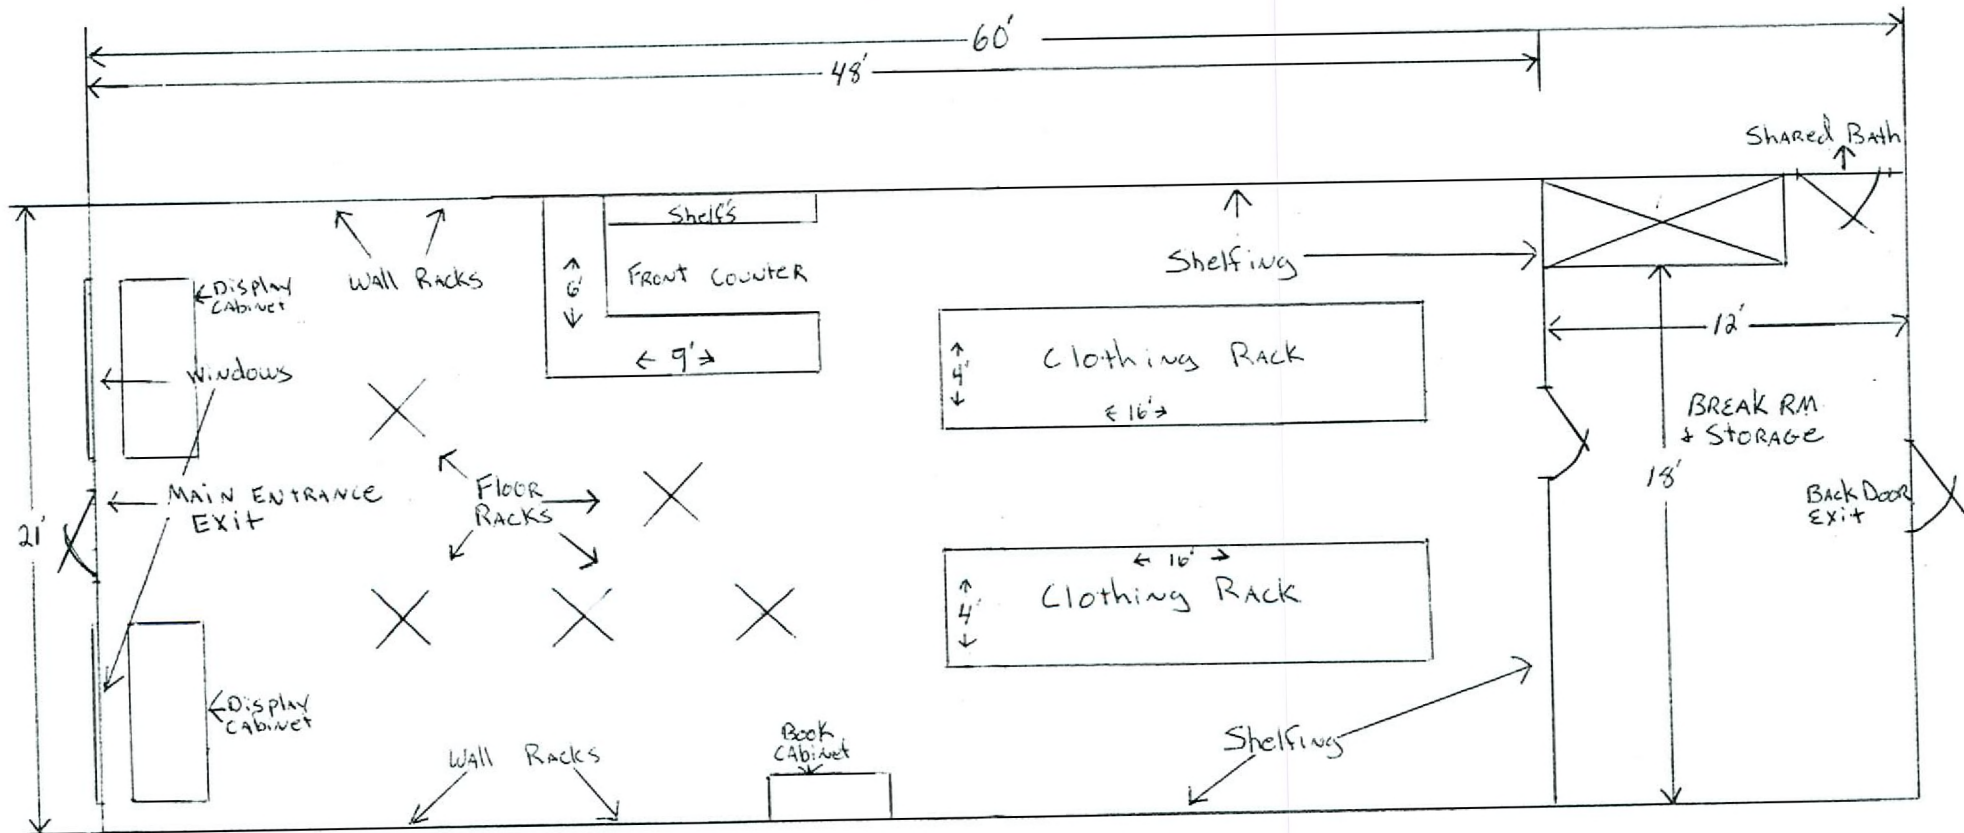

SUP-24533  
 10/25/07 PC

↑  
 NORTH  
 1/4" = 1'

RECEIVED  
 SEP 11 2007