


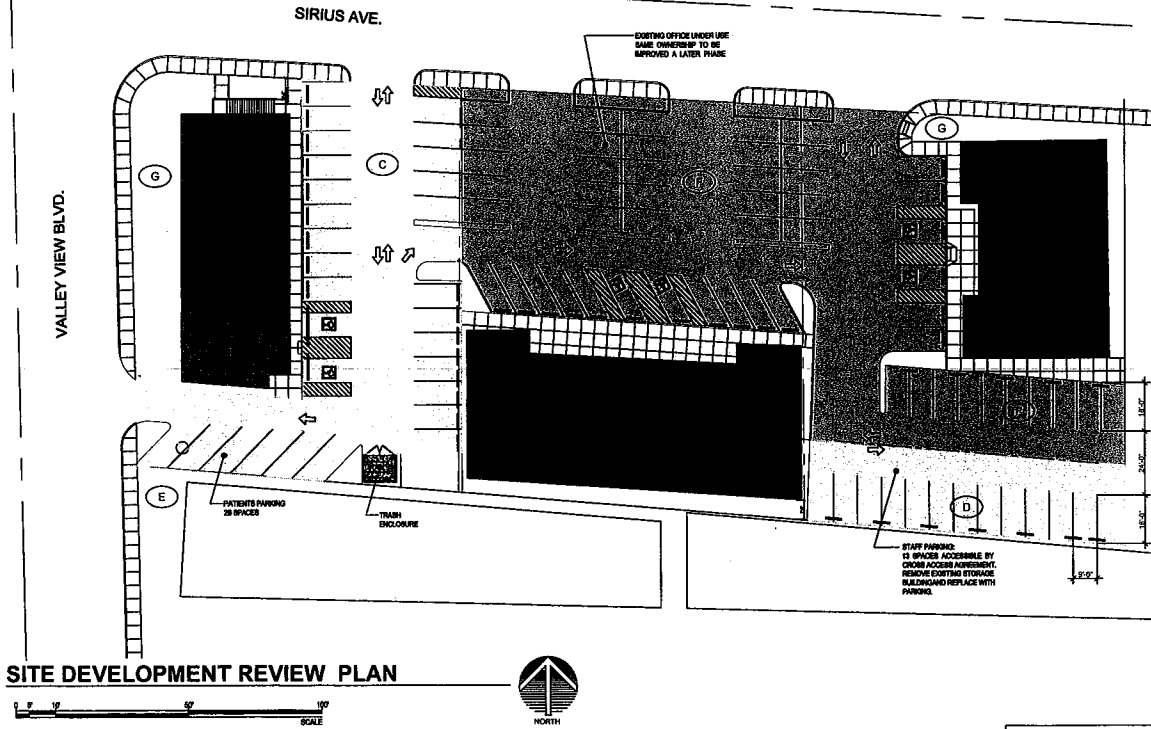


Submitted at City Council
Date 12-05-07 Item 89

WORLD WELLNESS
3100 S. VALLEY VIEW BLVD.
LAS VEGAS, NEVADA 89102


SD-1

12-05-07

Submitted at City Council
Date 12-05-07 Item 89

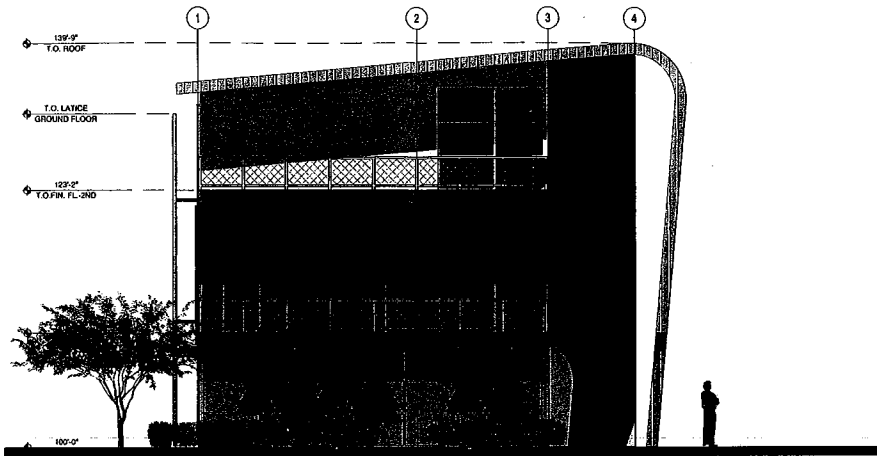


1 EXTERIOR SOUTH ELEVATION
SCALE: 1/8" = 1'-0"

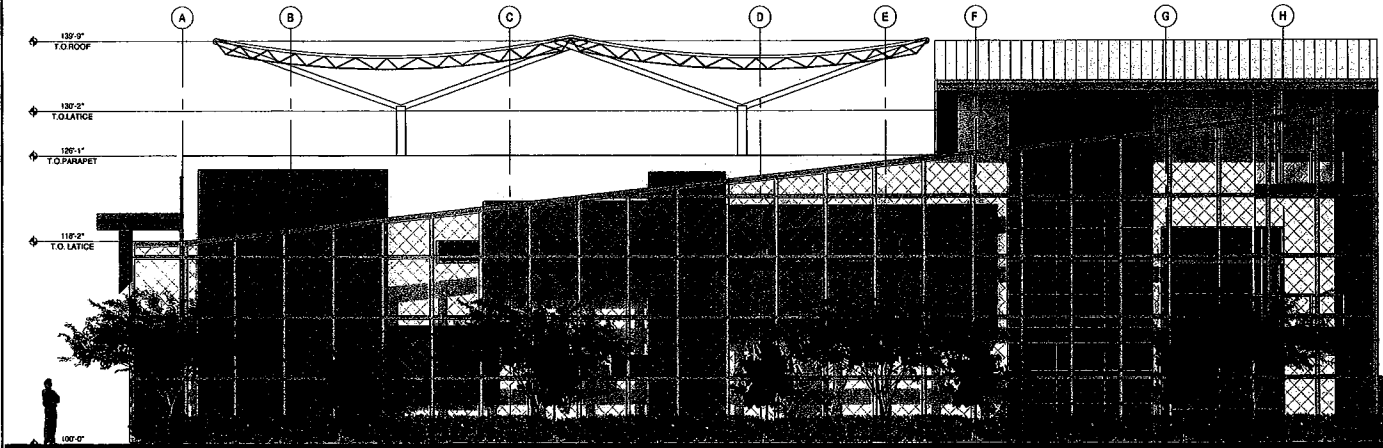


2 EXTERIOR WEST ELEVATION
SCALE: 1/8" = 1'-0"

MGA MGA GROUP ARCHITECT, LLC 3100 S. VALLEY VIEW BLVD. LAS VEGAS, NEVADA 89155	
PROJECT: WORLD WELNESS 3100 S. VALLEY VIEW BLVD. LAS VEGAS, NEVADA 89155	
EXTERIOR ELEVATIONS	
DATE: 06-25-07	DRAWN BY: MGA
SCALE: AS INDICATED	WORKSHEET
SHEET A6.01 OF SHEETS	

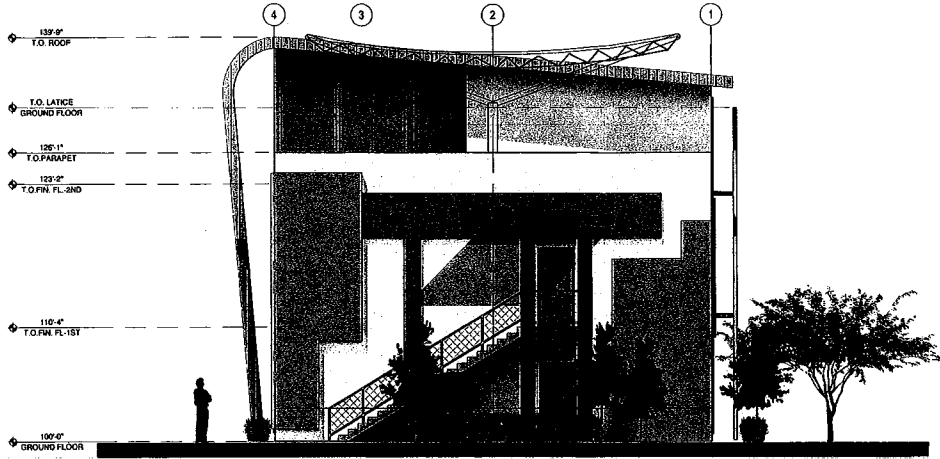

3 EXTERIOR NORTH ELEVATION

SCALE: 1/4" = 1'-0"

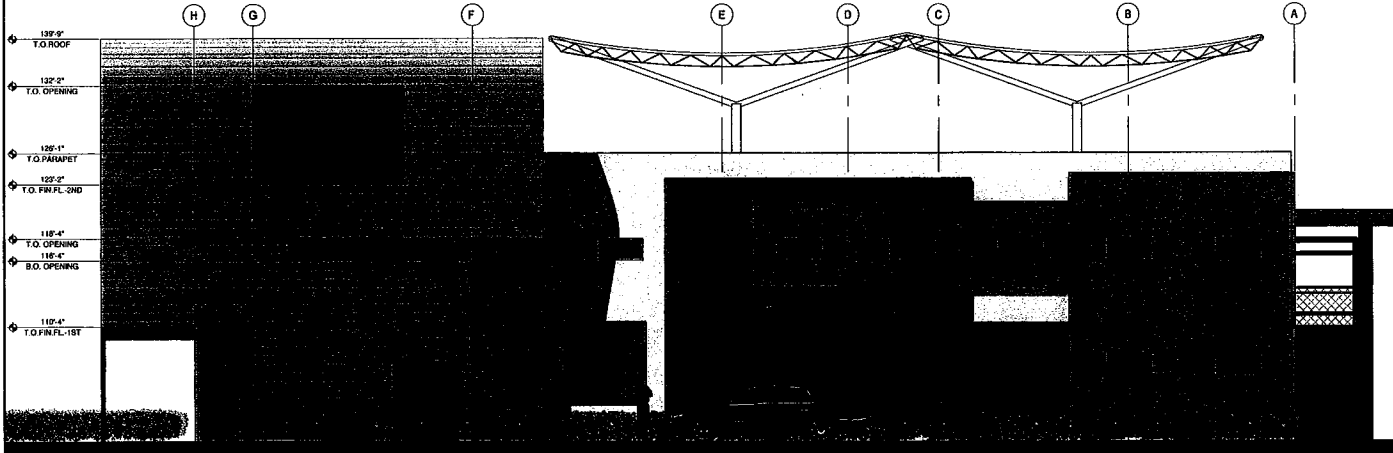

4 EXTERIOR EAST ELEVATION

SCALE: 1/4" = 1'-0"

MGA Matthew Grogan Architect, LLC Matthew Grogan Architect, LLC is a professional corporation organized under the laws of the State of Nevada. It is not a partnership, joint venture, or association. It is not a limited liability company. It is not a limited liability partnership. It is not a limited liability joint venture. It is not a limited liability association. It is not a limited liability partnership. It is not a limited liability joint venture. It is not a limited liability association.	
PROJECT: WORLD WELLNESS 3100 S. VALLEY VIEW BLVD. LAS VEGAS, NEVADA 89102	
DATE: 08-20-07 SCALE: AS INDICATED DRAWN: JACQUES JAY JOB NO:	
SHEET A6.02 OF SHEETS	