



PLANNING & DEVELOPMENT DEPARTMENT

STATEMENT OF FINANCIAL INTEREST

Case Number EOT-25467 APN: 139-27-707-008, 139-27-810-001 TO 04,
046 TO 051

Name of Property Owner: VERGE LIVING CORP

Name of Applicant: VERGE LIVING CORP.

To the best of your knowledge, does the Mayor or any member of the City Council or Planning Commission have any financial interest in this or any other property with the property owner, applicant, the property owner or applicant's general or limited partners, or an officer of their corporation or limited liability company?

Yes

☒ No

If yes, please indicate the member of the City Council or Planning Commission who is involved and list the name(s) of the person or persons with whom the City Official holds an interest. Also list the Assessor's Parcel Number if the property in which the interest is held is different from the case parcel.

City Official: _____

Partner(s): _____

APN: _____

Signature of Property Owner/Authorized Agent: _____

Print Name: DARREN DUNKEL

Subscribed and sworn before me


This 4th day of NOVEMBER, 2009

Notary Public in and for said County and State



Revised 2/12/02

f:\depot\Application Packet\Statement of Financial Interest.doc

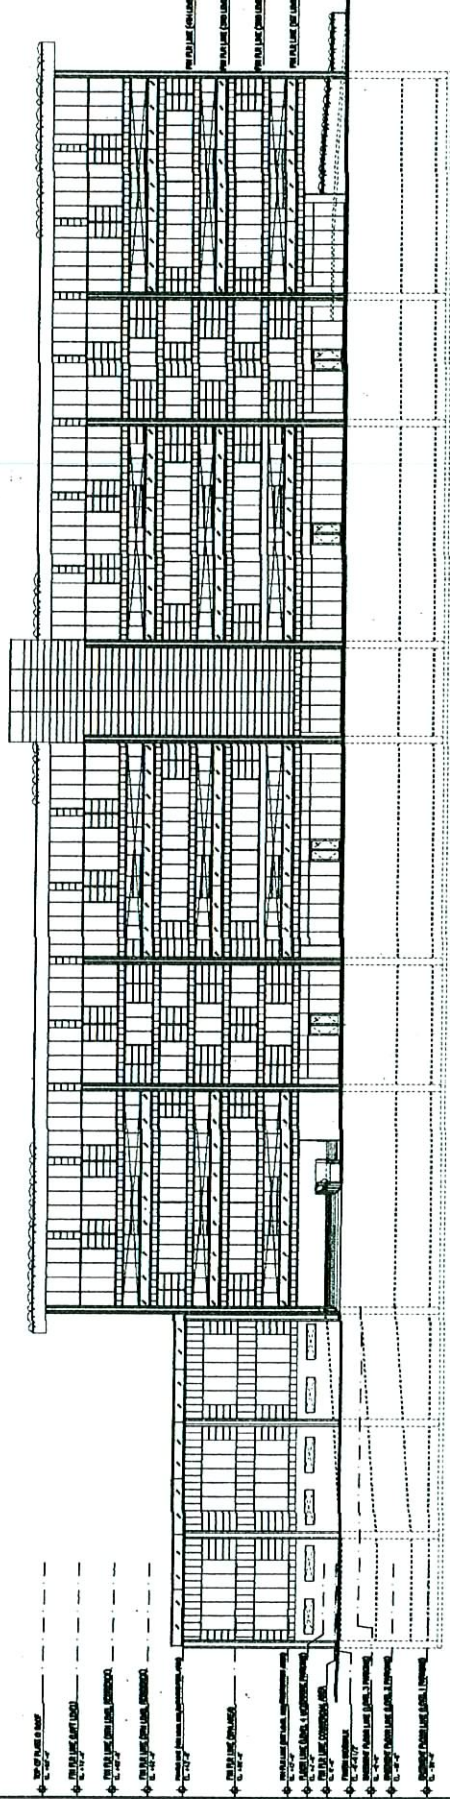


2

ELEVATION ALONG MAIN STREET
SCALE: 1/8" = 1'-0"

RECEIVED

NOV 05 2007

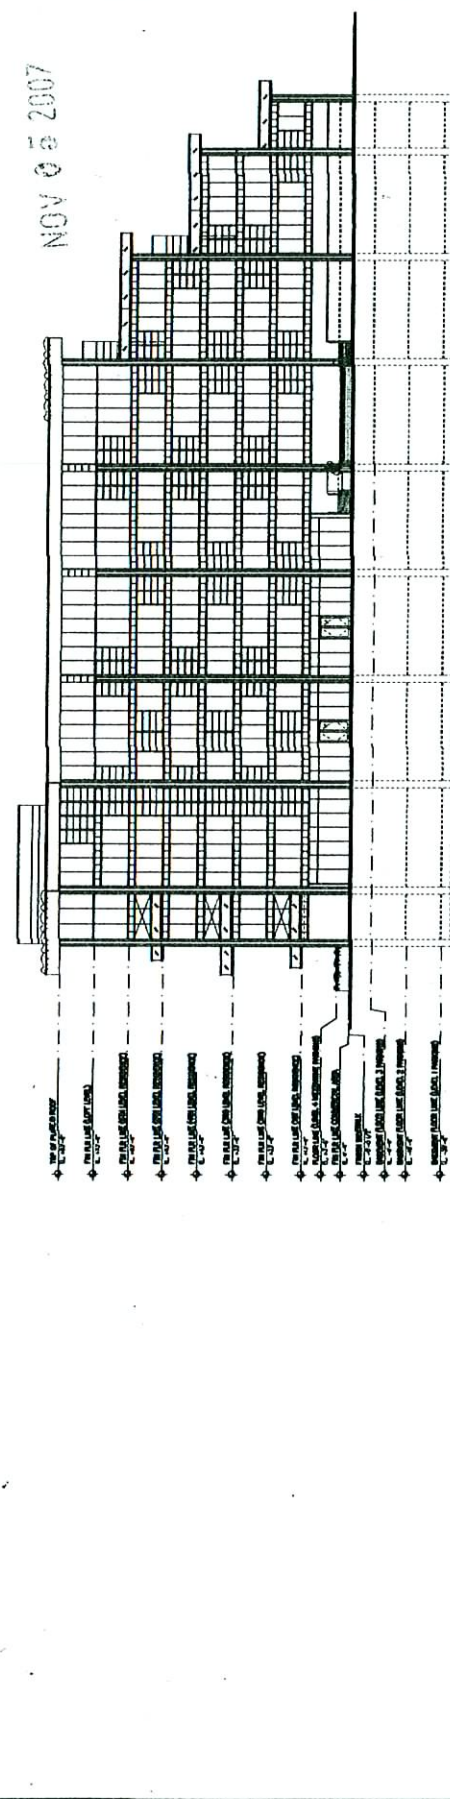

1

ELEVATION ALONG BONANZA ROAD
SCALE: 1/8" = 1'-0"

EOT-25467
12-19-07 CC



PROPOSED CONDOMINIUM
A.O. BOWANZA HOLDINGS, LLC
NE CORNER BOWANZA RD. & MAIN ST.
LAS VEGAS, NV


BUILDING ELEVATIONS

NOTES:
1. ALL DIMENSIONS ARE IN FEET AND INCHES.
2. ALL MATERIALS AND FINISHES TO BE DETERMINED BY THE ARCHITECT.
3. ALL WORK TO BE DONE IN ACCORDANCE WITH THE LATEST EDITIONS OF THE BUILDING CODES AND STANDARDS.
4. ALL WORK TO BE DONE IN ACCORDANCE WITH THE LATEST EDITIONS OF THE BUILDING CODES AND STANDARDS.
5. ALL WORK TO BE DONE IN ACCORDANCE WITH THE LATEST EDITIONS OF THE BUILDING CODES AND STANDARDS.

REVISIONS:
1. ALL DIMENSIONS ARE IN FEET AND INCHES.
2. ALL MATERIALS AND FINISHES TO BE DETERMINED BY THE ARCHITECT.
3. ALL WORK TO BE DONE IN ACCORDANCE WITH THE LATEST EDITIONS OF THE BUILDING CODES AND STANDARDS.
4. ALL WORK TO BE DONE IN ACCORDANCE WITH THE LATEST EDITIONS OF THE BUILDING CODES AND STANDARDS.
5. ALL WORK TO BE DONE IN ACCORDANCE WITH THE LATEST EDITIONS OF THE BUILDING CODES AND STANDARDS.

DATE: 11/19/07
DRAWN BY: J. RUSK
CHECKED BY: J. RUSK
APPROVED BY: J. RUSK

A2.1

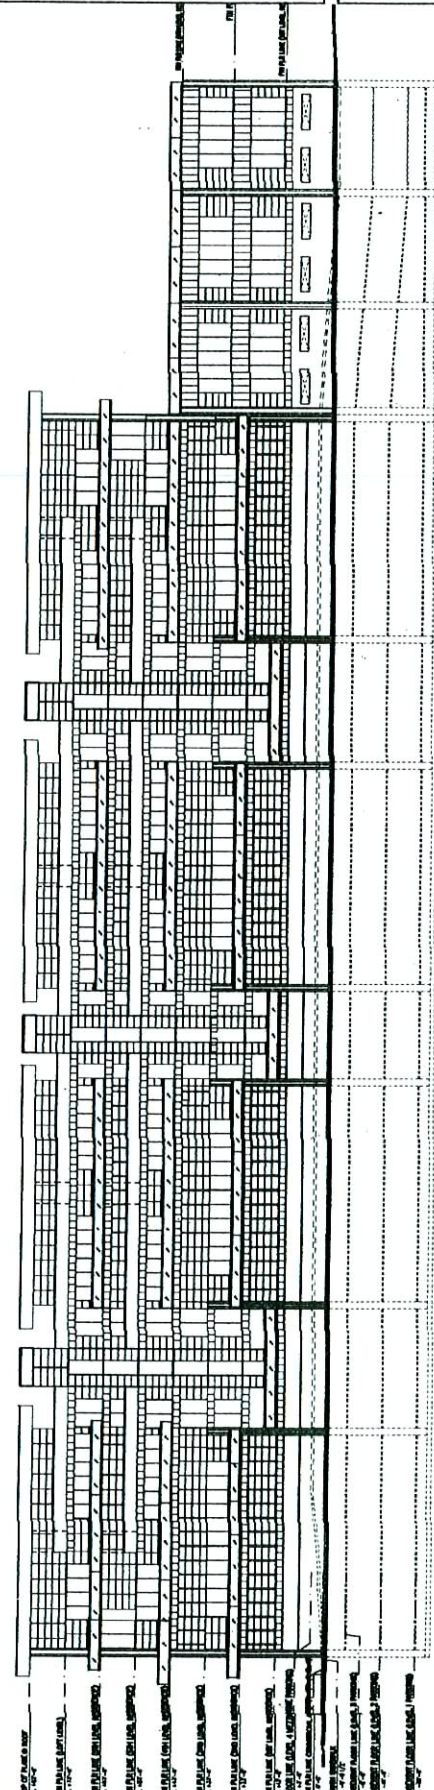

ELEVATION ALONG 1ST STREET
SCALE: 1/8" = 1'-0"

2



SOUTH ELEVATION
SCALE: 1/8" = 1'-0"

1

RECEIVED
NOV 03 2007

EOT-25467
12-19-07 CC